


SITE QUANTITY ESTIMATE		
DESCRIPTION	QUANTITY	UNITS
R-4 RIPRAP	515	C.Y.
MATERIAL EXCAVATED	31,750	C.Y.
GEOTEXTILE	774	S.Y.
NA GREEN Vmax SC250	3,586	S.Y.
EROSION CONTROL BLANKET	3,755	S.Y.
SEEDING	68,016	S.F.
SILT FENCE	120	L.F.




Appendix 1, Exhibit 3, Plate 3

- NOTES:**
- EXISTING GROUND CONTOUR DATA SURVEYED BY NORTHEAST SURVEYORS, LLC, DATED OCTOBER 2022.
 - ALL AND ANY UTILITY LOCATIONS ARE UNKNOWN.
 - TEST PIT LOCATIONS SHOWN WERE VISUALLY IDENTIFIED.
 - AERIAL IMAGERY SHOWN IS PER PASDA LIDAR MAPPING DATED 2018. THE LATEST POND ELEVATION IS AT APPROXIMATELY ELEVATION 95, WHICH IS NOT SHOWN ON THE AERIAL IMAGE.
 - TETRA TECH IS NOT RESPONSIBLE FOR ANY DAMAGE TO THE EXISTING DISCHARGE SPILLWAY.

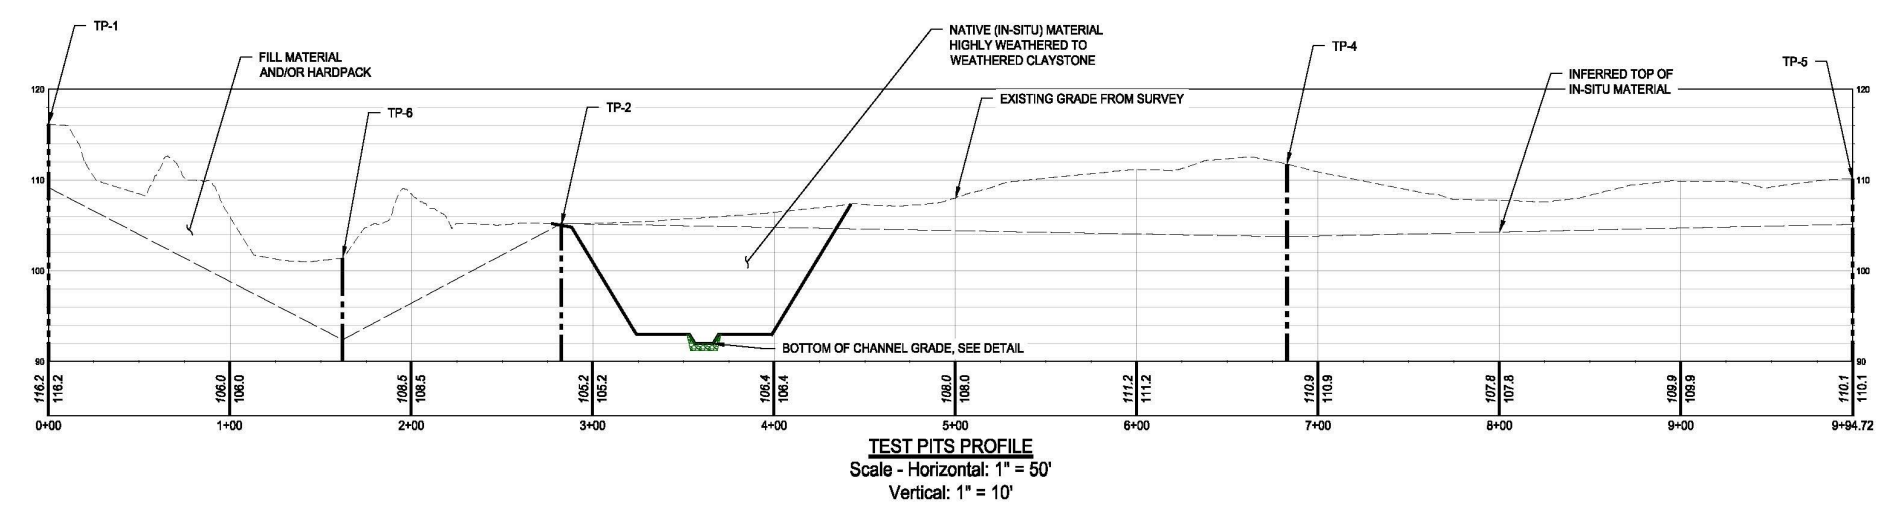

NO.	BY	DATE	DESCRIPTION
0	JNB	11/30/2022	ISSUED FOR CONSTRUCTION
REVISIONS			

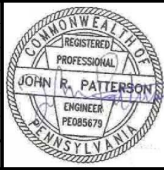

SUBMITTED BY:
Heather Trexler, PG, Project Manager
TETRA TECH, INC.

APPROVED BY:

DATE: 07/06/2022

DRAWN BY: JNB

CHECKED BY: HT

SCALE: 1" = 50'

HORIZONTAL SCALE: 1" = 20'

VERTICAL SCALE: 1" = 10'

ALL EXISTING CONDITIONS SHALL BE CHECKED AND VERIFIED BY THE CONTRACTOR AT THE SITE

QUARRY DISCHARGE OUTLET PROJECT
NEW HOPE CRUSHED STONE & LIME CO.

SOLEBURY TOWNSHIP BUCKS COUNTY

SITE PLAN

DRAWING NUMBER: **02248-C-200**