



NOTES:

1. THIS AREA IS SIZED FOR 4000 TONS/YEAR OF FOOD AND 5000 TONS/YEAR OF LEAVES.
2. TOTAL SITE AREA IS APPROXIMATELY 6.1 ACRES.

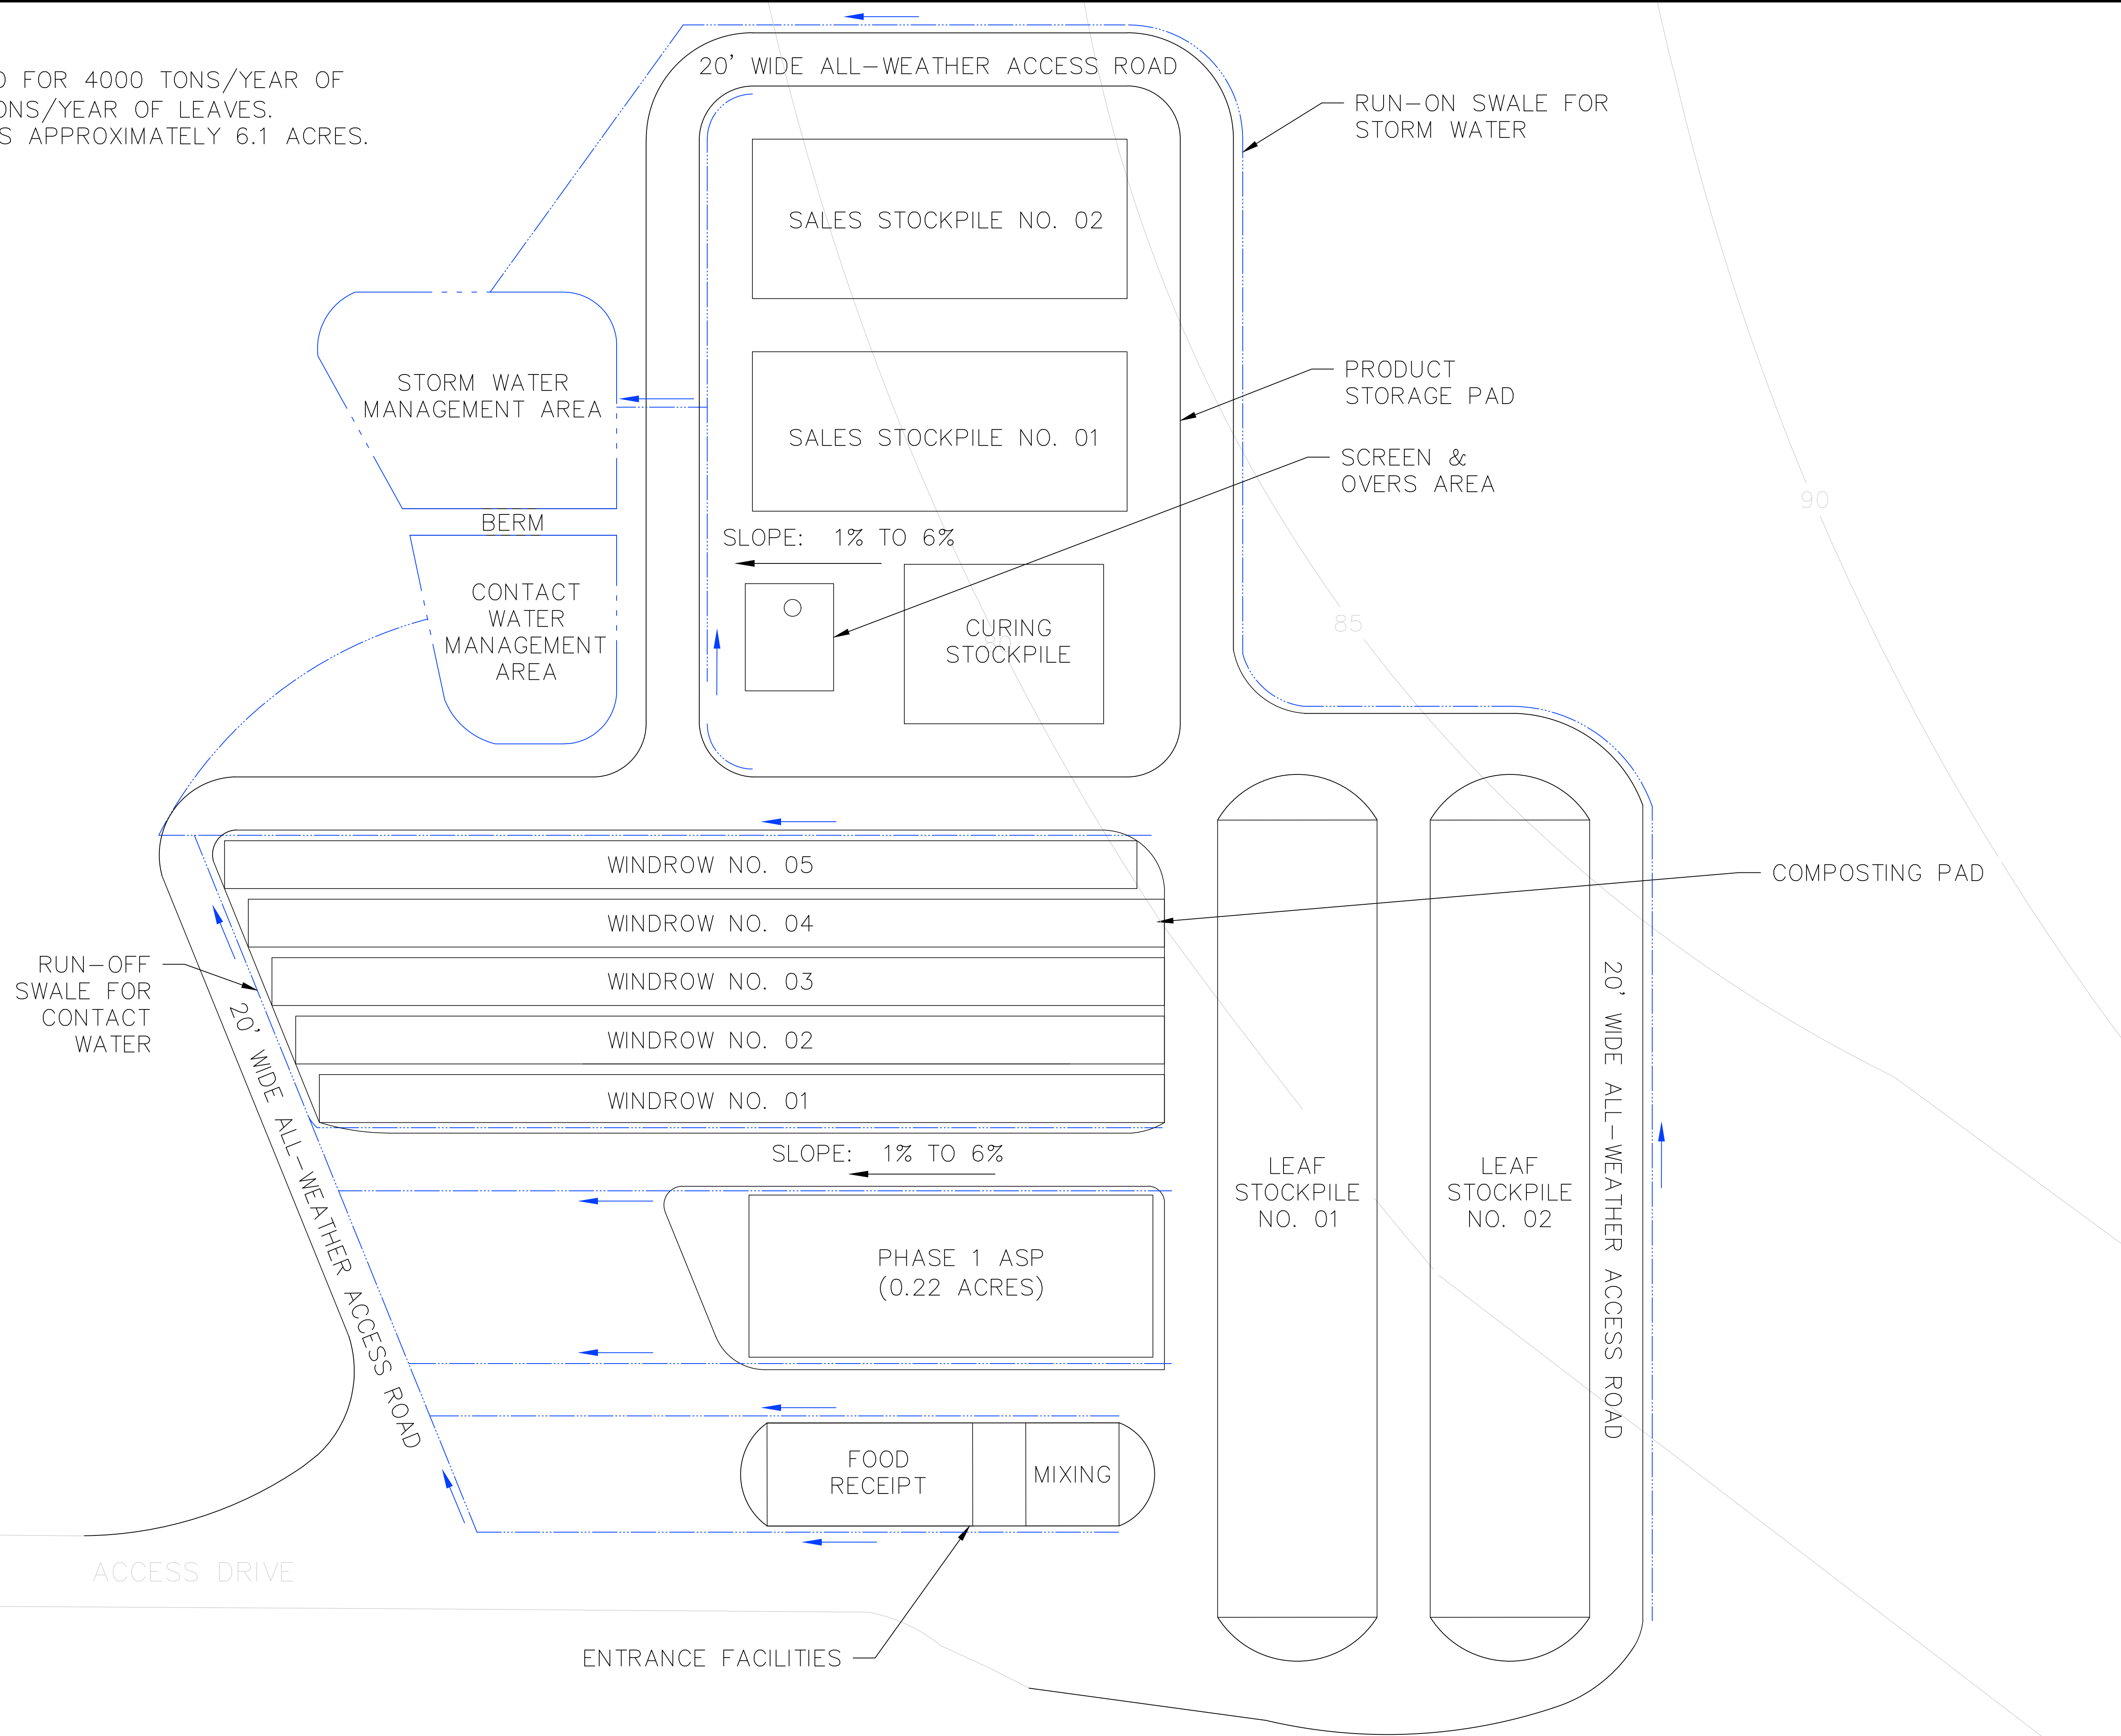

PRELIMINARY (1/17/2019)

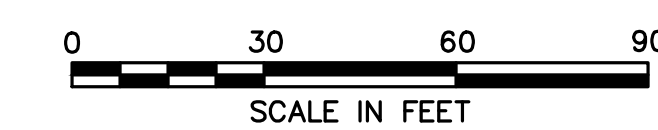

NO.	REVISION	DATE

SHEET TITLE
CONCEPTUAL SITE PLAN

PROJECT TITLE
SULLIVAN COUNTY COMPOSTING SITE WASTE MANAGEMENT OPERATIONS

CLIENT
SULLIVAN COUNTY DEPARTMENT OF SOLID WASTE AND RECYCLING
P.O. BOX 5012
100 NORTH STREET, MONTICELLO, NY 12701

SCS ENGINEERS
STEARNS, CONRAD AND SCHMIDT CONSULTING ENGINEERS, INC.
2877 GUARDIAN LANE SUITE F-1
PH. (845) 357-1049 FAX. (845) 357-1049
PSC 13203021.09
DATE: 1/17/2019
SCALE: 1" = 30'
DRAWING NO. 1 of 1

CADD FILE:
Sullivan Compost Site Plan

DATE:
1/17/2019

SCALE:
1" = 30'

DRAWING NO.
1 of 1

I:\PROJECTS\13203021.09\DRAWINGS\SULLIVAN COMPOST SITE PLANNING layout: YEAR 2 SITE PLAN plotted on: 1/17/2019 11:56 AM Coltones, Peter