


PENNEAST PIPELINE COMPANY, LLC

PENNEAST PIPELINE PROJECT

PADEP - SOIL EROSION AND SEDIMENT CONTROL PLAN

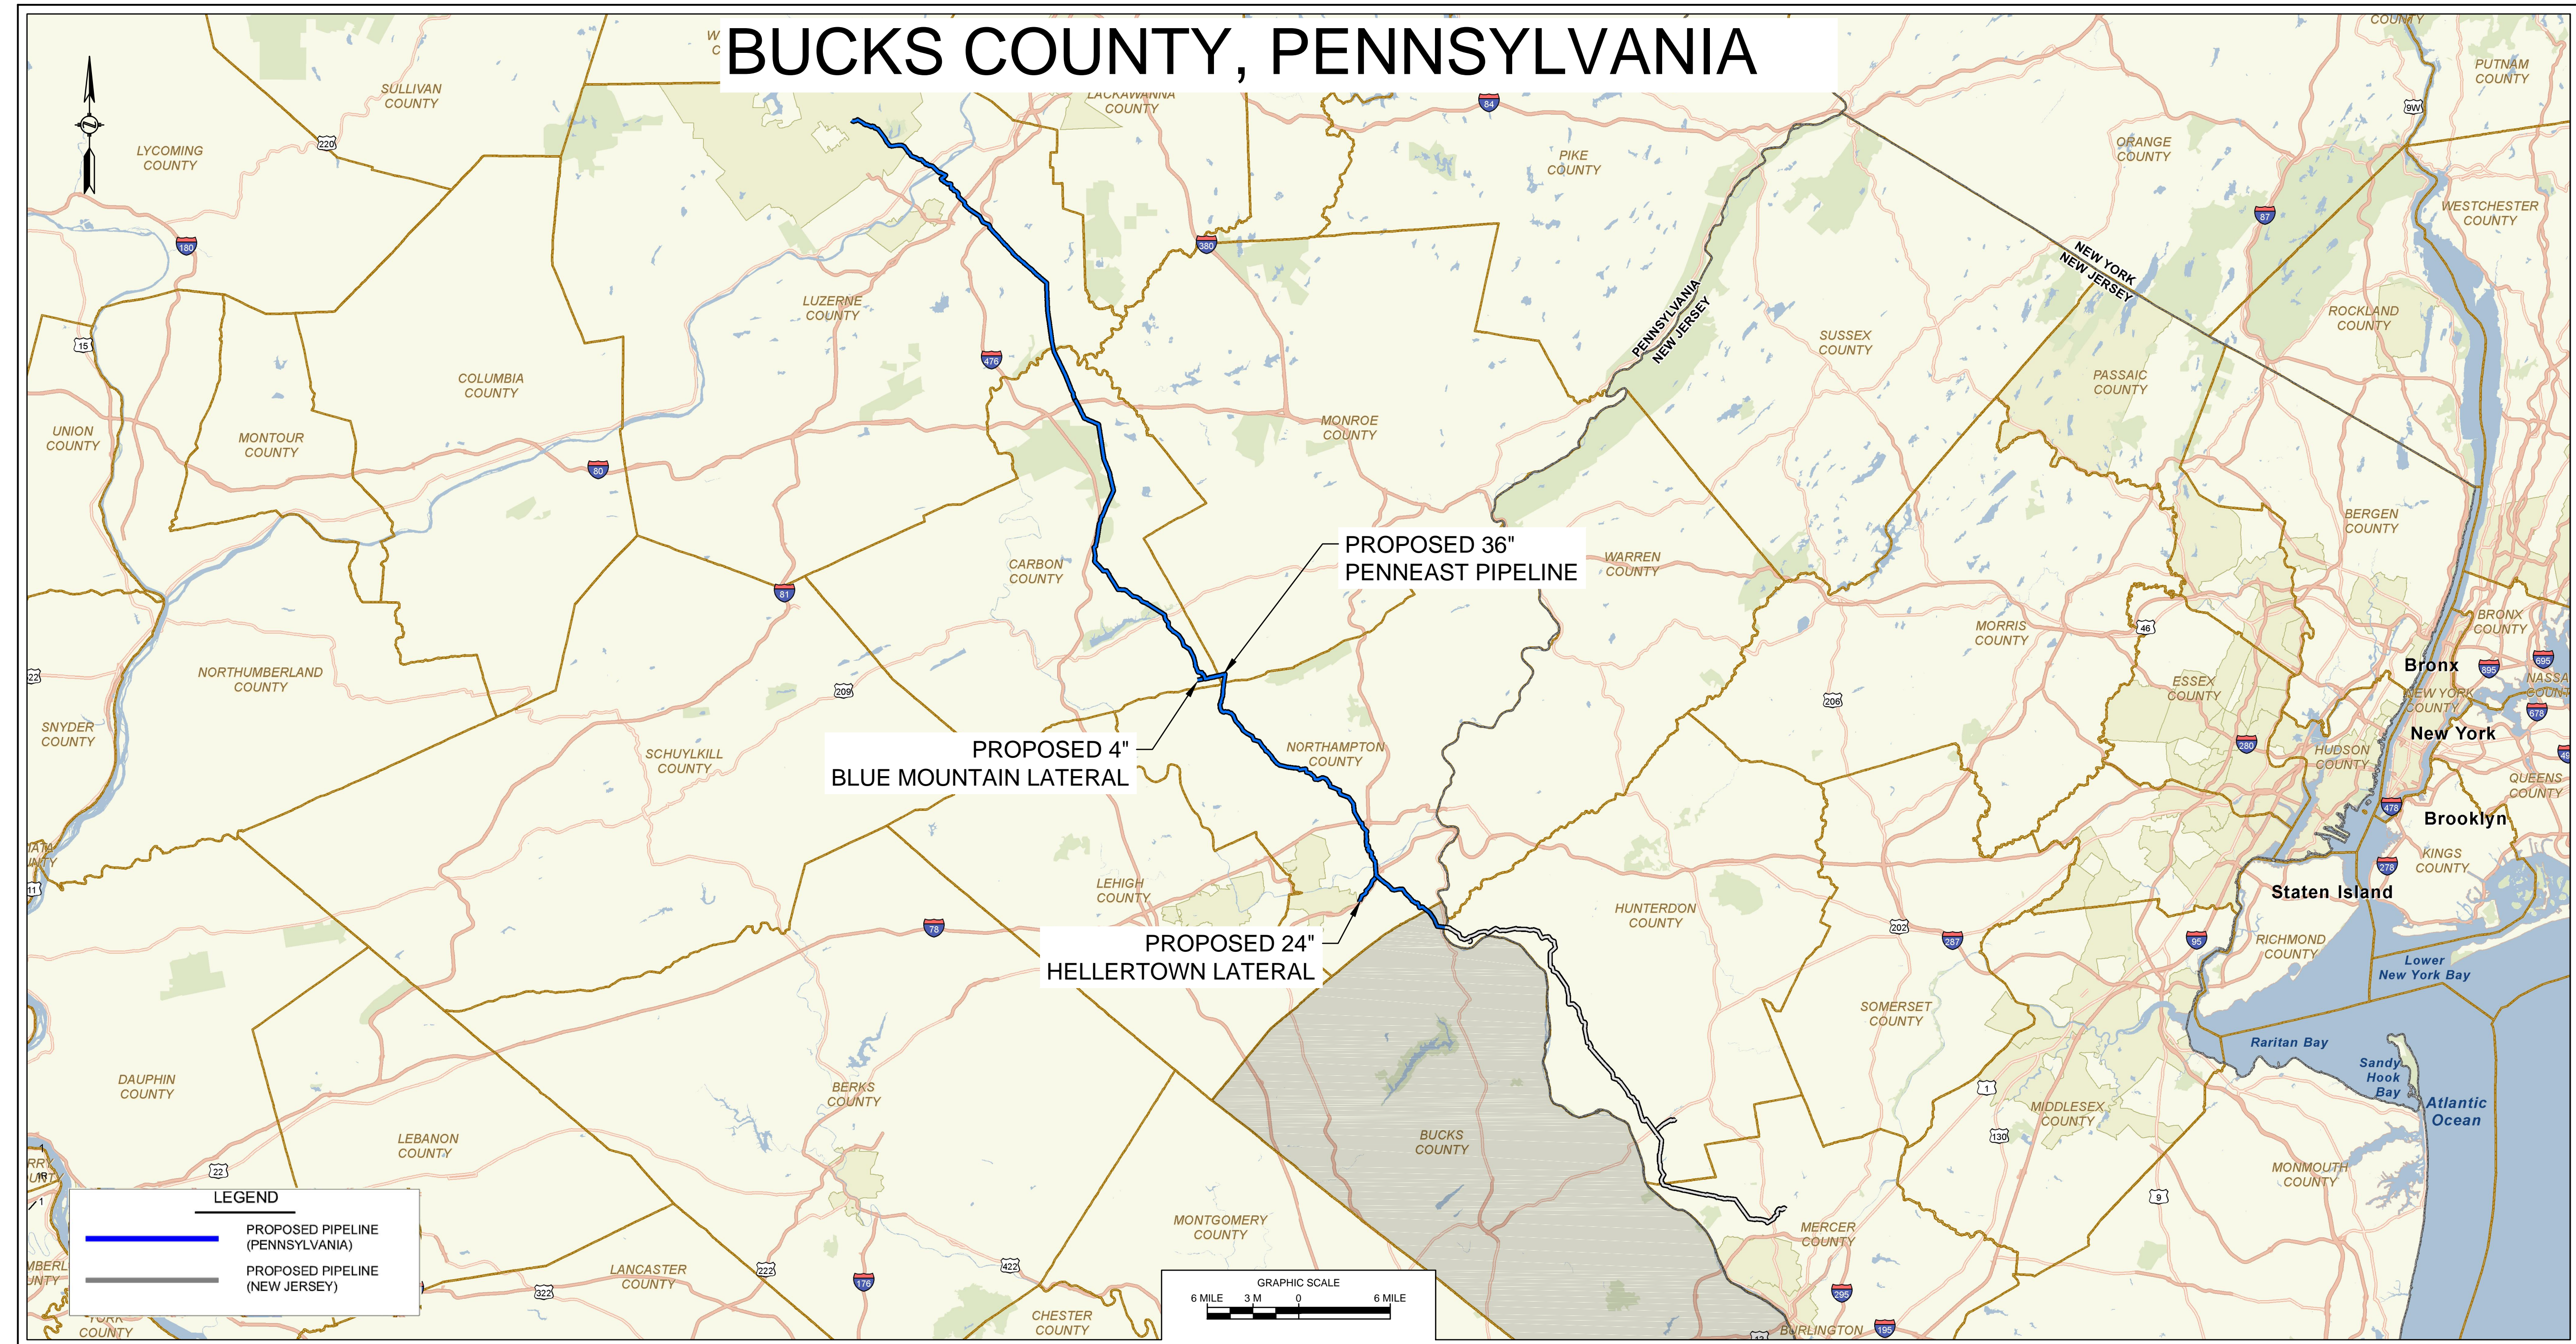

DRAWING INDEX

SHT. NO.	DESCRIPTION
000-01-01-001	COVER SHEET
000-01-01-002	LEGENDS
000-01-01-003A - 000-01-01-003F	E&S GENERAL NOTES
000-01-03-001	ALIGNMENT SHEET INDEX
000-01-03-152 - 156	ALIGNMENT SHEET - PENNEAST MAINLINE
000-03-03-055, 056	ACCESS ROAD DETAIL
000-03-07-007	HDD EXHIBIT PLAN AND PROFILE
000-03-08-001 - 000-03-08-002	TYPICAL CONSTRUCTION ROW DETAILS
000-03-09-001 - 000-03-09-010E	TYPICAL E&S DETAILS



REVISIONS					PROJECT ENGINEER STAMP	PREPARED FOR
NO.	DESCRIPTION	DATE	DRAWN	CK	APPR	
A	ISSUED FOR PADEP	10/2018	AJD (MM)	MVF (MM)	MJD (MM)	



PENNEAST PIPELINE PROJECT		
SOIL EROSION AND SEDIMENT CONTROL PLAN COVER SHEET PROPOSED 36" PENNEAST PIPELINE BUCKS COUNTY, PENNSYLVANIA		
SCALE AS SHOWN	DRAWING NO. 000-01-01-001	REVISION A

