
## PENNEAST PIPELINE COMPANY, LLC

## PENNEAST PIPELINE PROJECT PADEP - SOIL EROSION AND SEDIMENT CONTROL PLAN

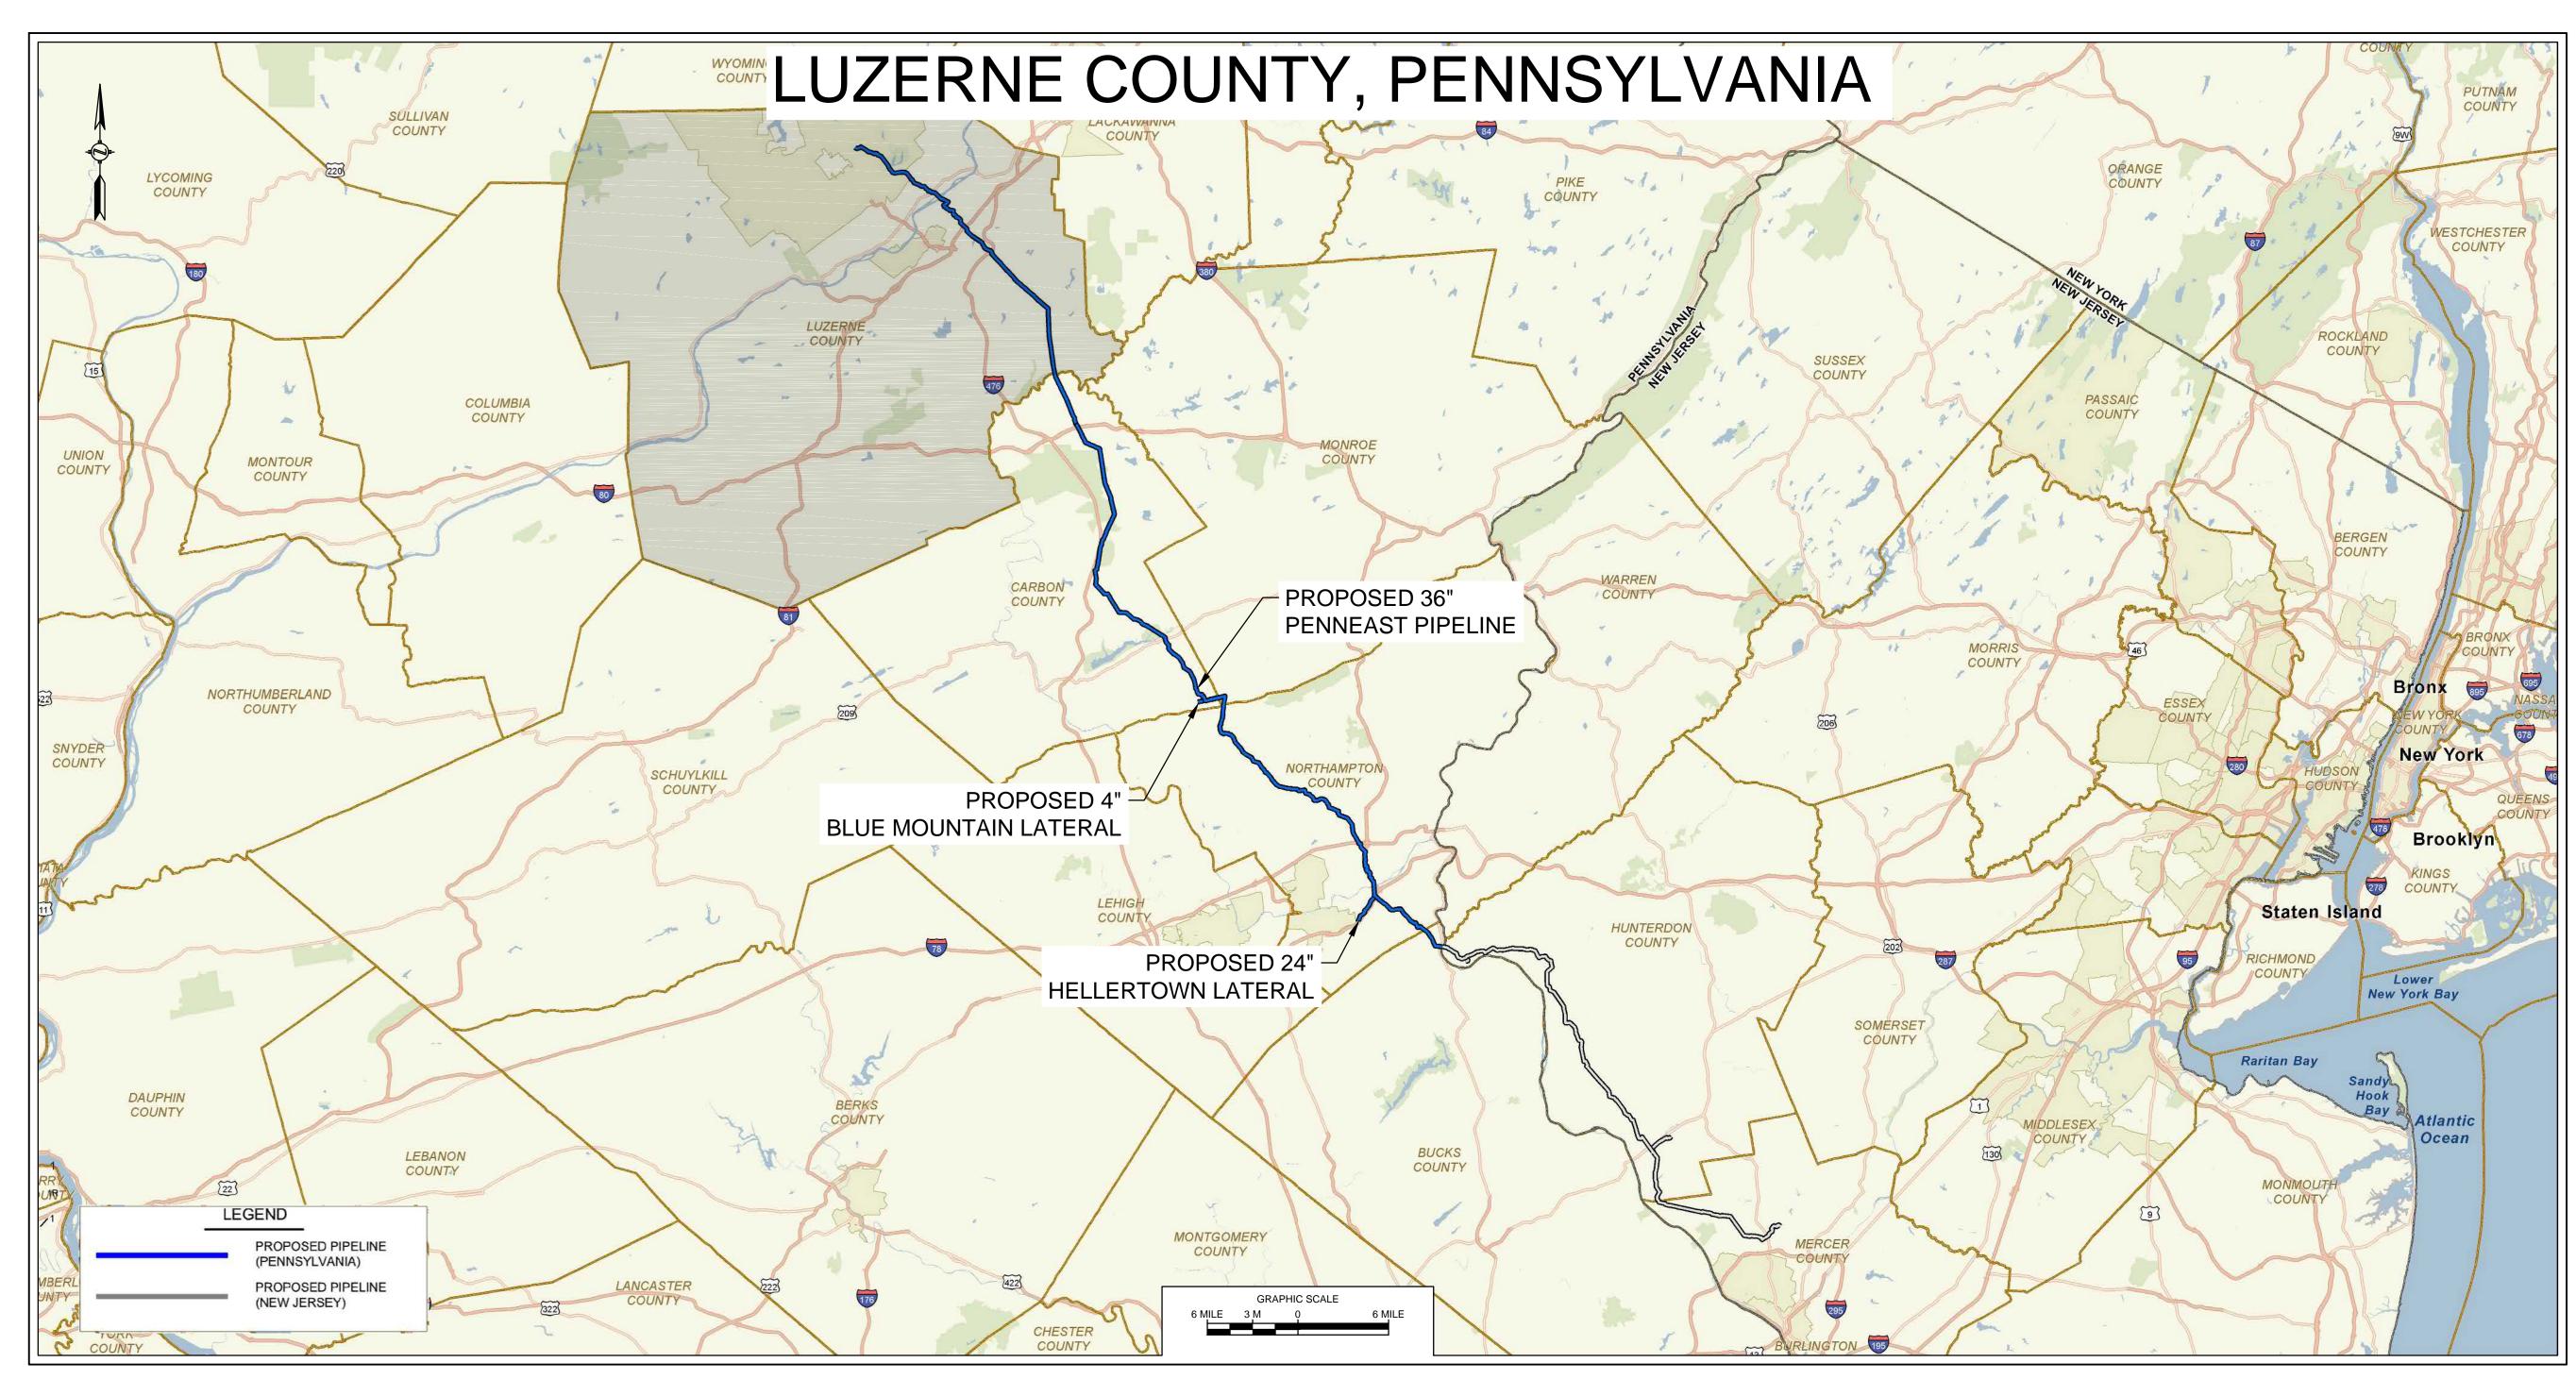

## **DRAWING INDEX**

SHT. NO.

000-01-01-001

000-01-01-002

000-01-01-003A - 000-01-01-003F

000-01-03-001

000-03-01-001 - 000-03-01-047

000-03-03-001 - 000-03-03-019.3\_B

000-03-04-001B

000-03-03-001 - 000-03-03-019.3\_E 000-03-04-001B 000-03-07-001 000-03-08-001 - 000-03-08-002 000-03-09-001 - 000-03-09-010A DESCRIPTION

COVER SHEET

LEGENDS

E&S GENERAL NOTES

ALIGNMENT SHEET INDEX

ALIGNMENT SHEET - PENNEAST MAINLINE


ACCESS ROAD DETAIL

PIPEYARD DETAIL

HDD EXHIBIT PLAN AND PROFILE

TYPICAL CONSTRUCTION ROW DETAILS

TYPICAL E&S DETAILS

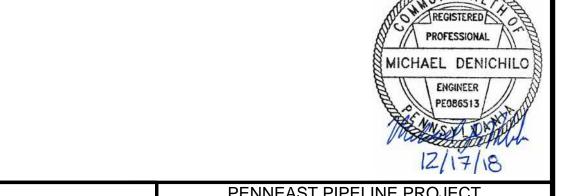



									l	2/17/18	
REVISIONS						PROJECT ENGINEER STAMP	PREPARED FOR	PENNEAST PIPELINE PROJECT			1
	REVISIONS	DATE	DRAWN	CK	APPR			SOIL ERO	SION AND SEDIMENT C	ONTROL PLAN	
Α	ISSUED FOR PADEP	10/2018	AJD (MM)	MWF (MM)	MJD (MM)			COVER SHEET			
							D T	PROPOSED 36" PENNEAST PIPELINE LUZERNE COUNTY, PENNSYLVANIA			
							l ( Penneast				
							PIDELINE				ı
							PIPELINE	SCALE	DRAWING NO.	REVISION	4
								AS SHOWN	000-01-01	A	1