


PENNEAST PIPELINE COMPANY, LLC


PENNEAST PIPELINE PROJECT

PADEP - SOIL EROSION AND SEDIMENT CONTROL PLAN

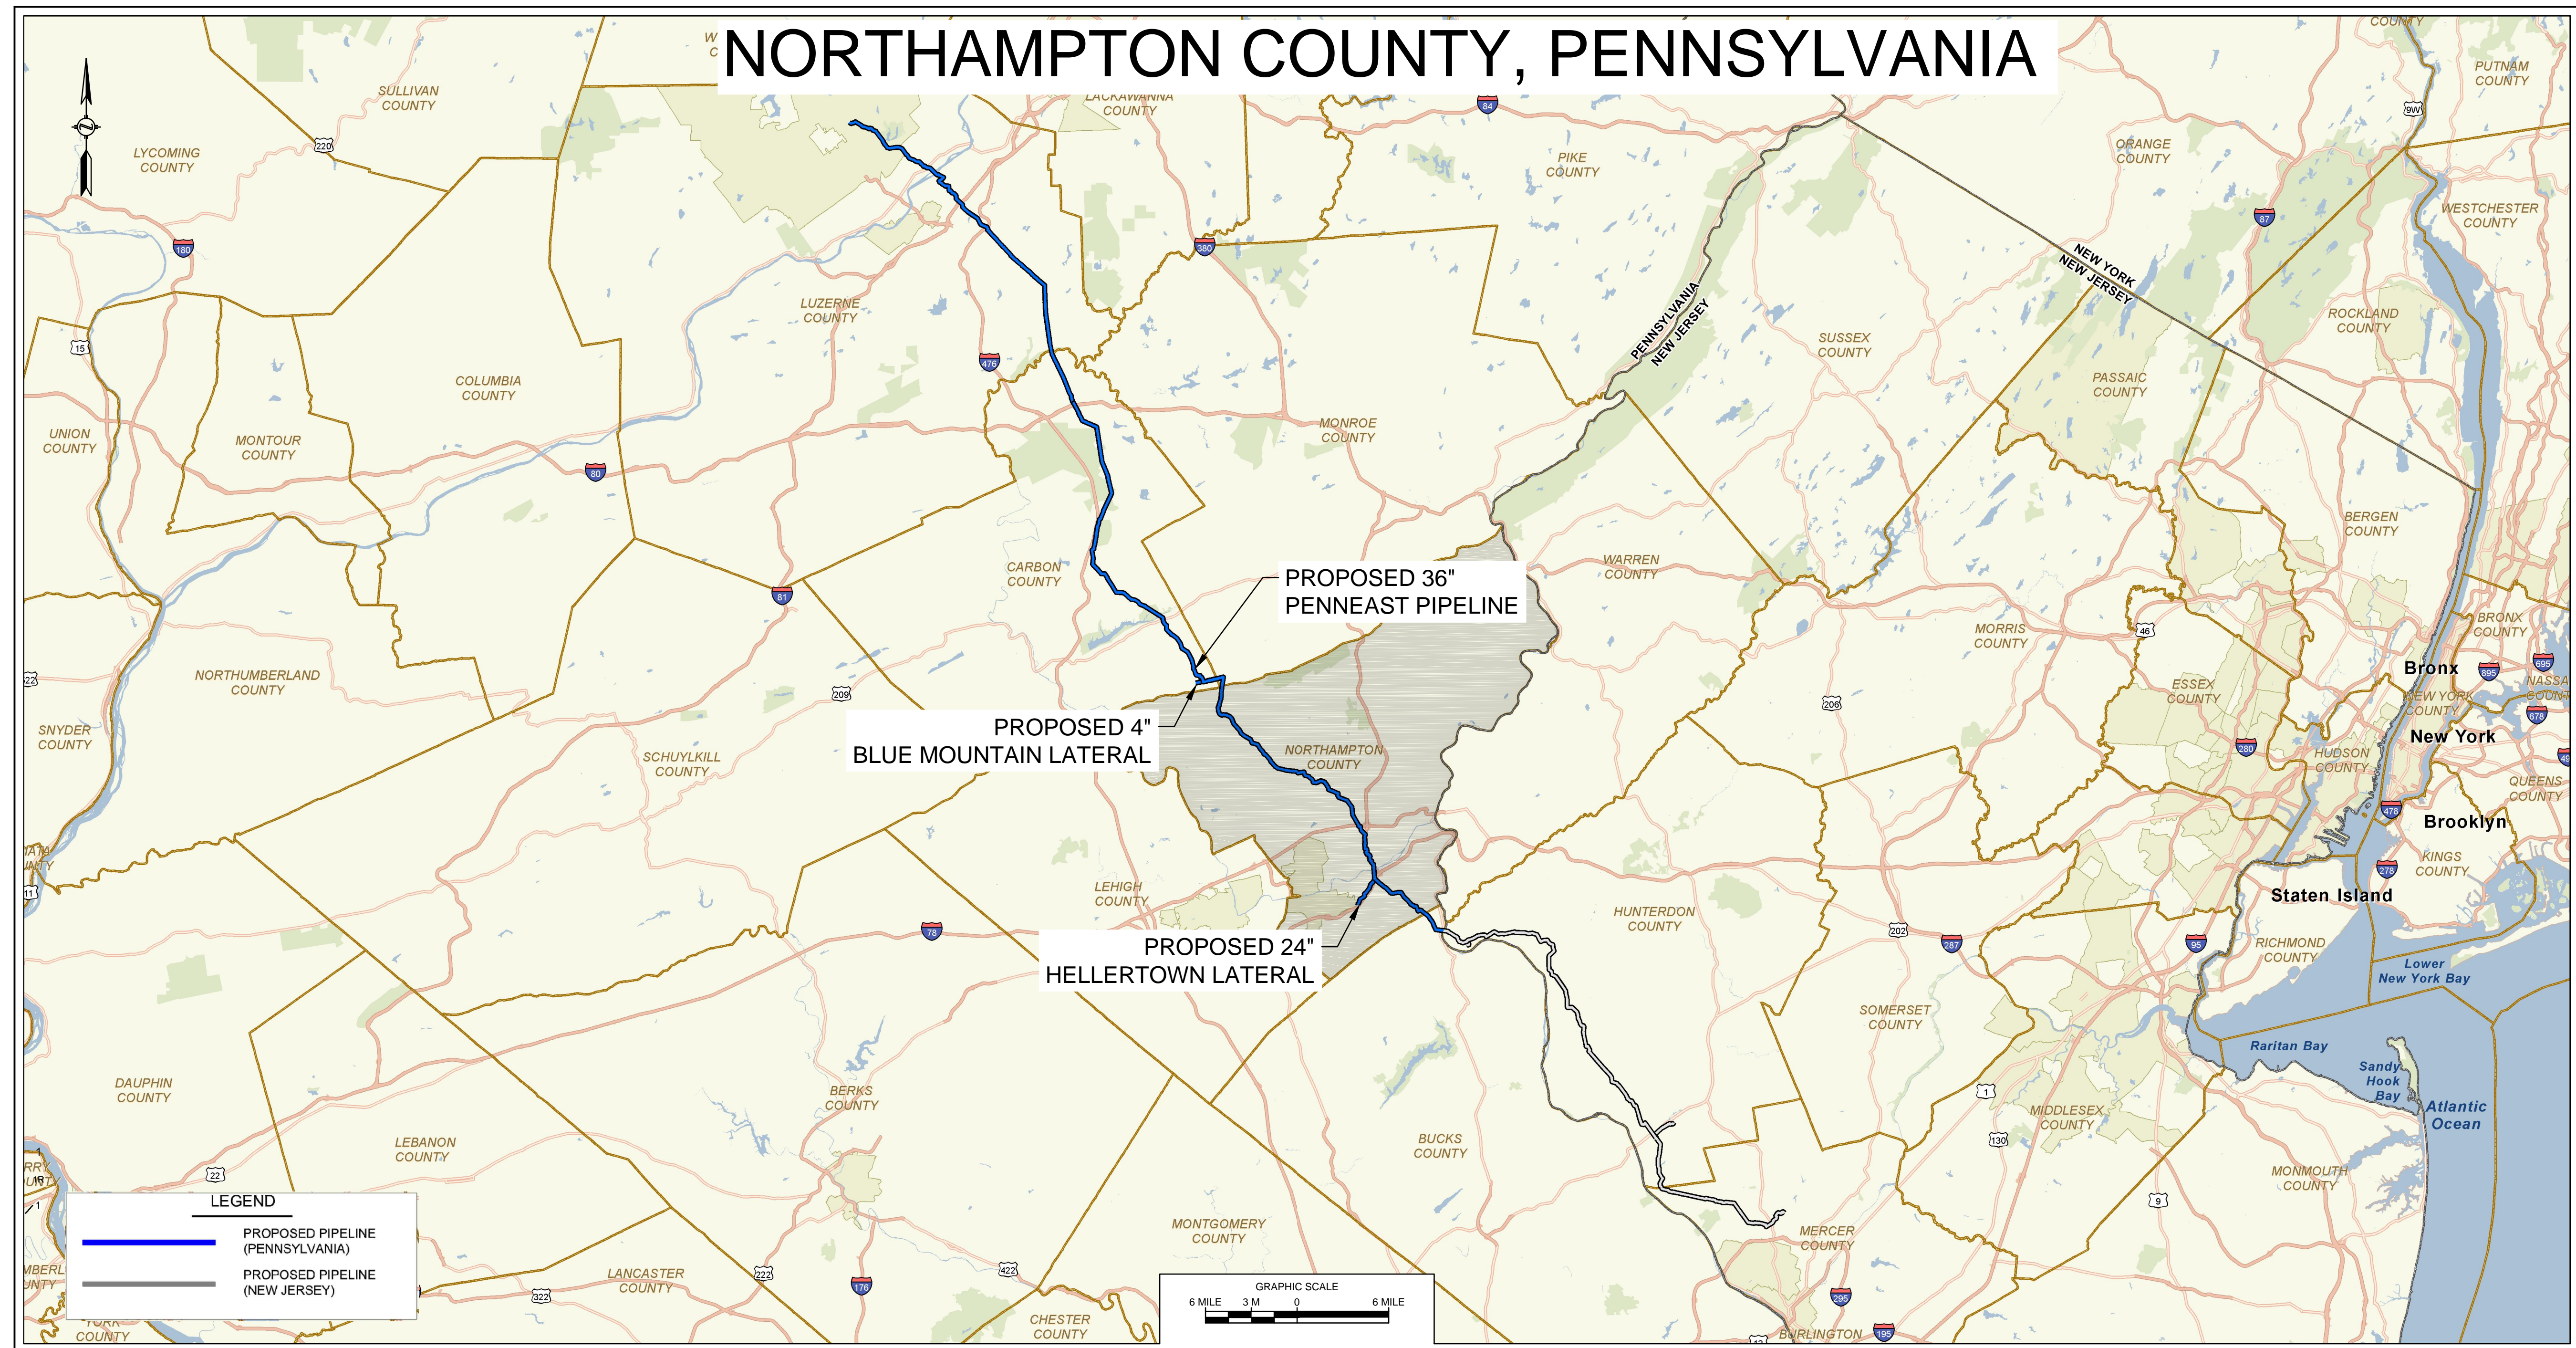

DRAWING INDEX

SHT. NO.	DESCRIPTION
000-01-01-001	COVER SHEET
000-01-01-002	LEGENDS
000-01-01-003A - 000-01-01-003F	E&S GENERAL NOTES
000-01-03-001	ALIGNMENT SHEET INDEX
000-03-01-105 - 000-03-01-152	ALIGNMENT SHEET - PENNEAST MAINLINE
000-03-01-229 - 000-03-01-233	ALIGNMENT SHEET - HELLERTOWN LATERAL
000-03-03-035.3 - 000-03-03-051.2	ACCESS ROAD DETAIL
000-03-04-005	PIPE YARD DETAIL
000-03-07-005_006	HDD EXHIBIT PLAN AND PROFILE
000-03-08-001 - 000-03-08-002	TYPICAL CONSTRUCTION ROW DETAILS
000-03-09-001 - 000-03-09-010D	TYPICAL E&S DETAILS

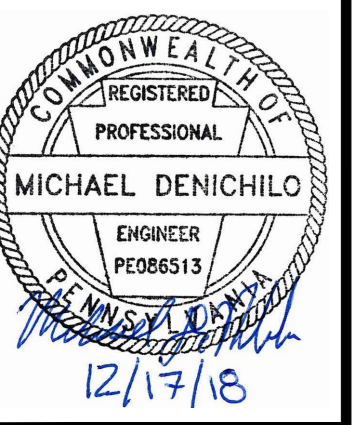

REVISIONS					PROJECT ENGINEER STAMP	PREPARED FOR
NO.	DESCRIPTION	DATE	DRAWN	CK	APPR	
A	ISSUED FOR PADEP	10/2018	AJD (MM)	MWF (MM)	MJD (MM)	



PENNEAST PIPELINE PROJECT		
SOIL EROSION AND SEDIMENT CONTROL PLAN COVER SHEET		
PROPOSED 36" PENNEAST PIPELINE NORTHAMPTON COUNTY, PENNSYLVANIA		
SCALE	DRAWING NO.	REVISION
AS SHOWN	000-01-01-001	A

