


# PENNEAST PIPELINE COMPANY, LLC


## PENNEAST PIPELINE PROJECT

### PADEP - SOIL EROSION AND SEDIMENT CONTROL PLAN

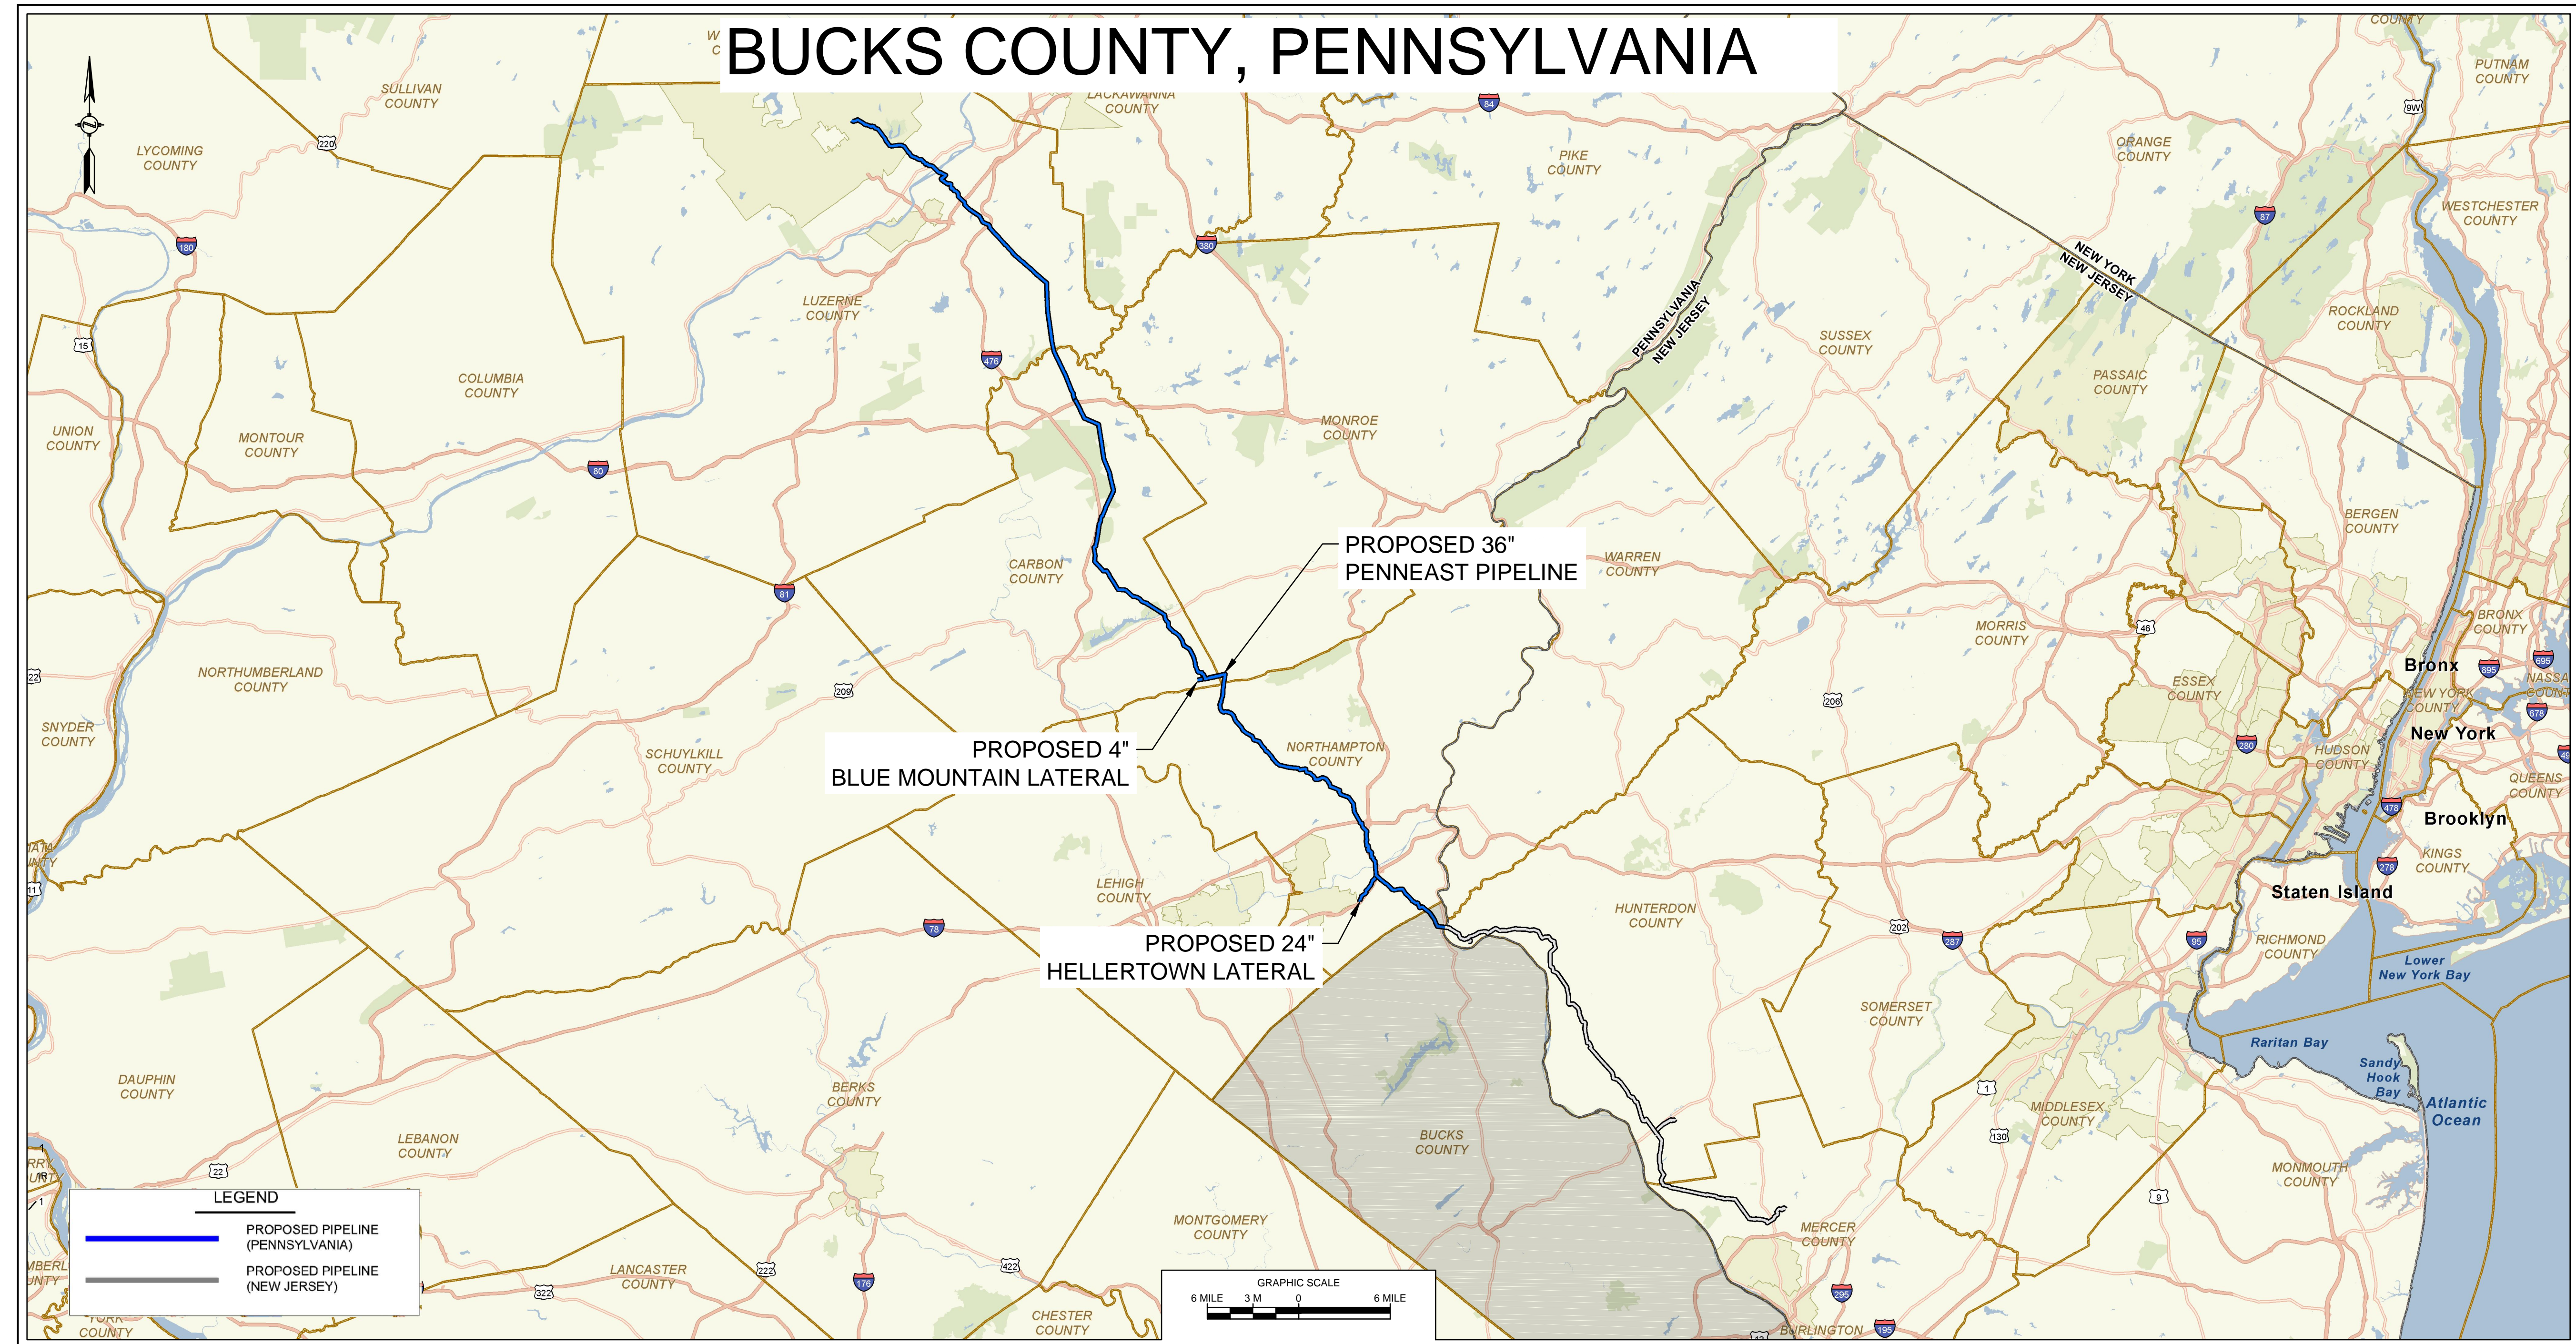

#### DRAWING INDEX

SHT. NO.	DESCRIPTION
000-01-01-001	COVER SHEET
000-01-01-002	LEGENDS
000-01-01-003A - 000-01-01-003F	E&S GENERAL NOTES
000-01-03-001	ALIGNMENT SHEET INDEX
000-01-03-152 - 156	ALIGNMENT SHEET - PENNEAST MAINLINE
000-03-03-055, 056	ACCESS ROAD DETAIL
000-03-07-007	HDD EXHIBIT PLAN AND PROFILE
000-03-08-001 - 000-03-08-002	TYPICAL CONSTRUCTION ROW DETAILS
000-03-09-001 - 000-03-09-010E	TYPICAL E&S DETAILS

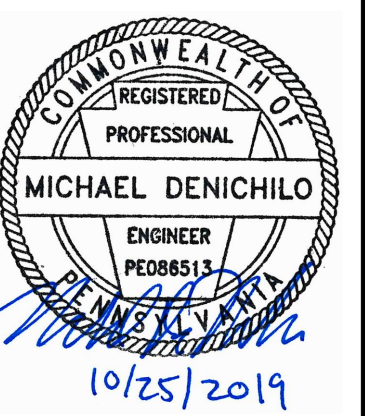

REVISIONS					PROJECT ENGINEER STAMP	PREPARED FOR
NO.	DESCRIPTION	DATE	DRAWN	CK	APPR	
A	ISSUED FOR PADEP	10/2018	AJD (MM)	MWF (MM)	MJD (MM)	
B	REVISED FOR PADEP	10/2019	JL (MM)	AJD (MM)	MDN (MM)	



PENNEAST PIPELINE PROJECT		
SOIL EROSION AND SEDIMENT CONTROL PLAN COVER SHEET		
PROPOSED 36" PENNEAST PIPELINE BUCKS COUNTY, PENNSYLVANIA		
SCALE	DRAWING NO.	REVISION
AS SHOWN	000-01-01-001	B

