


PENNEAST PIPELINE COMPANY, LLC

PENNEAST PIPELINE PROJECT

PADEP - SOIL EROSION AND SEDIMENT CONTROL PLAN

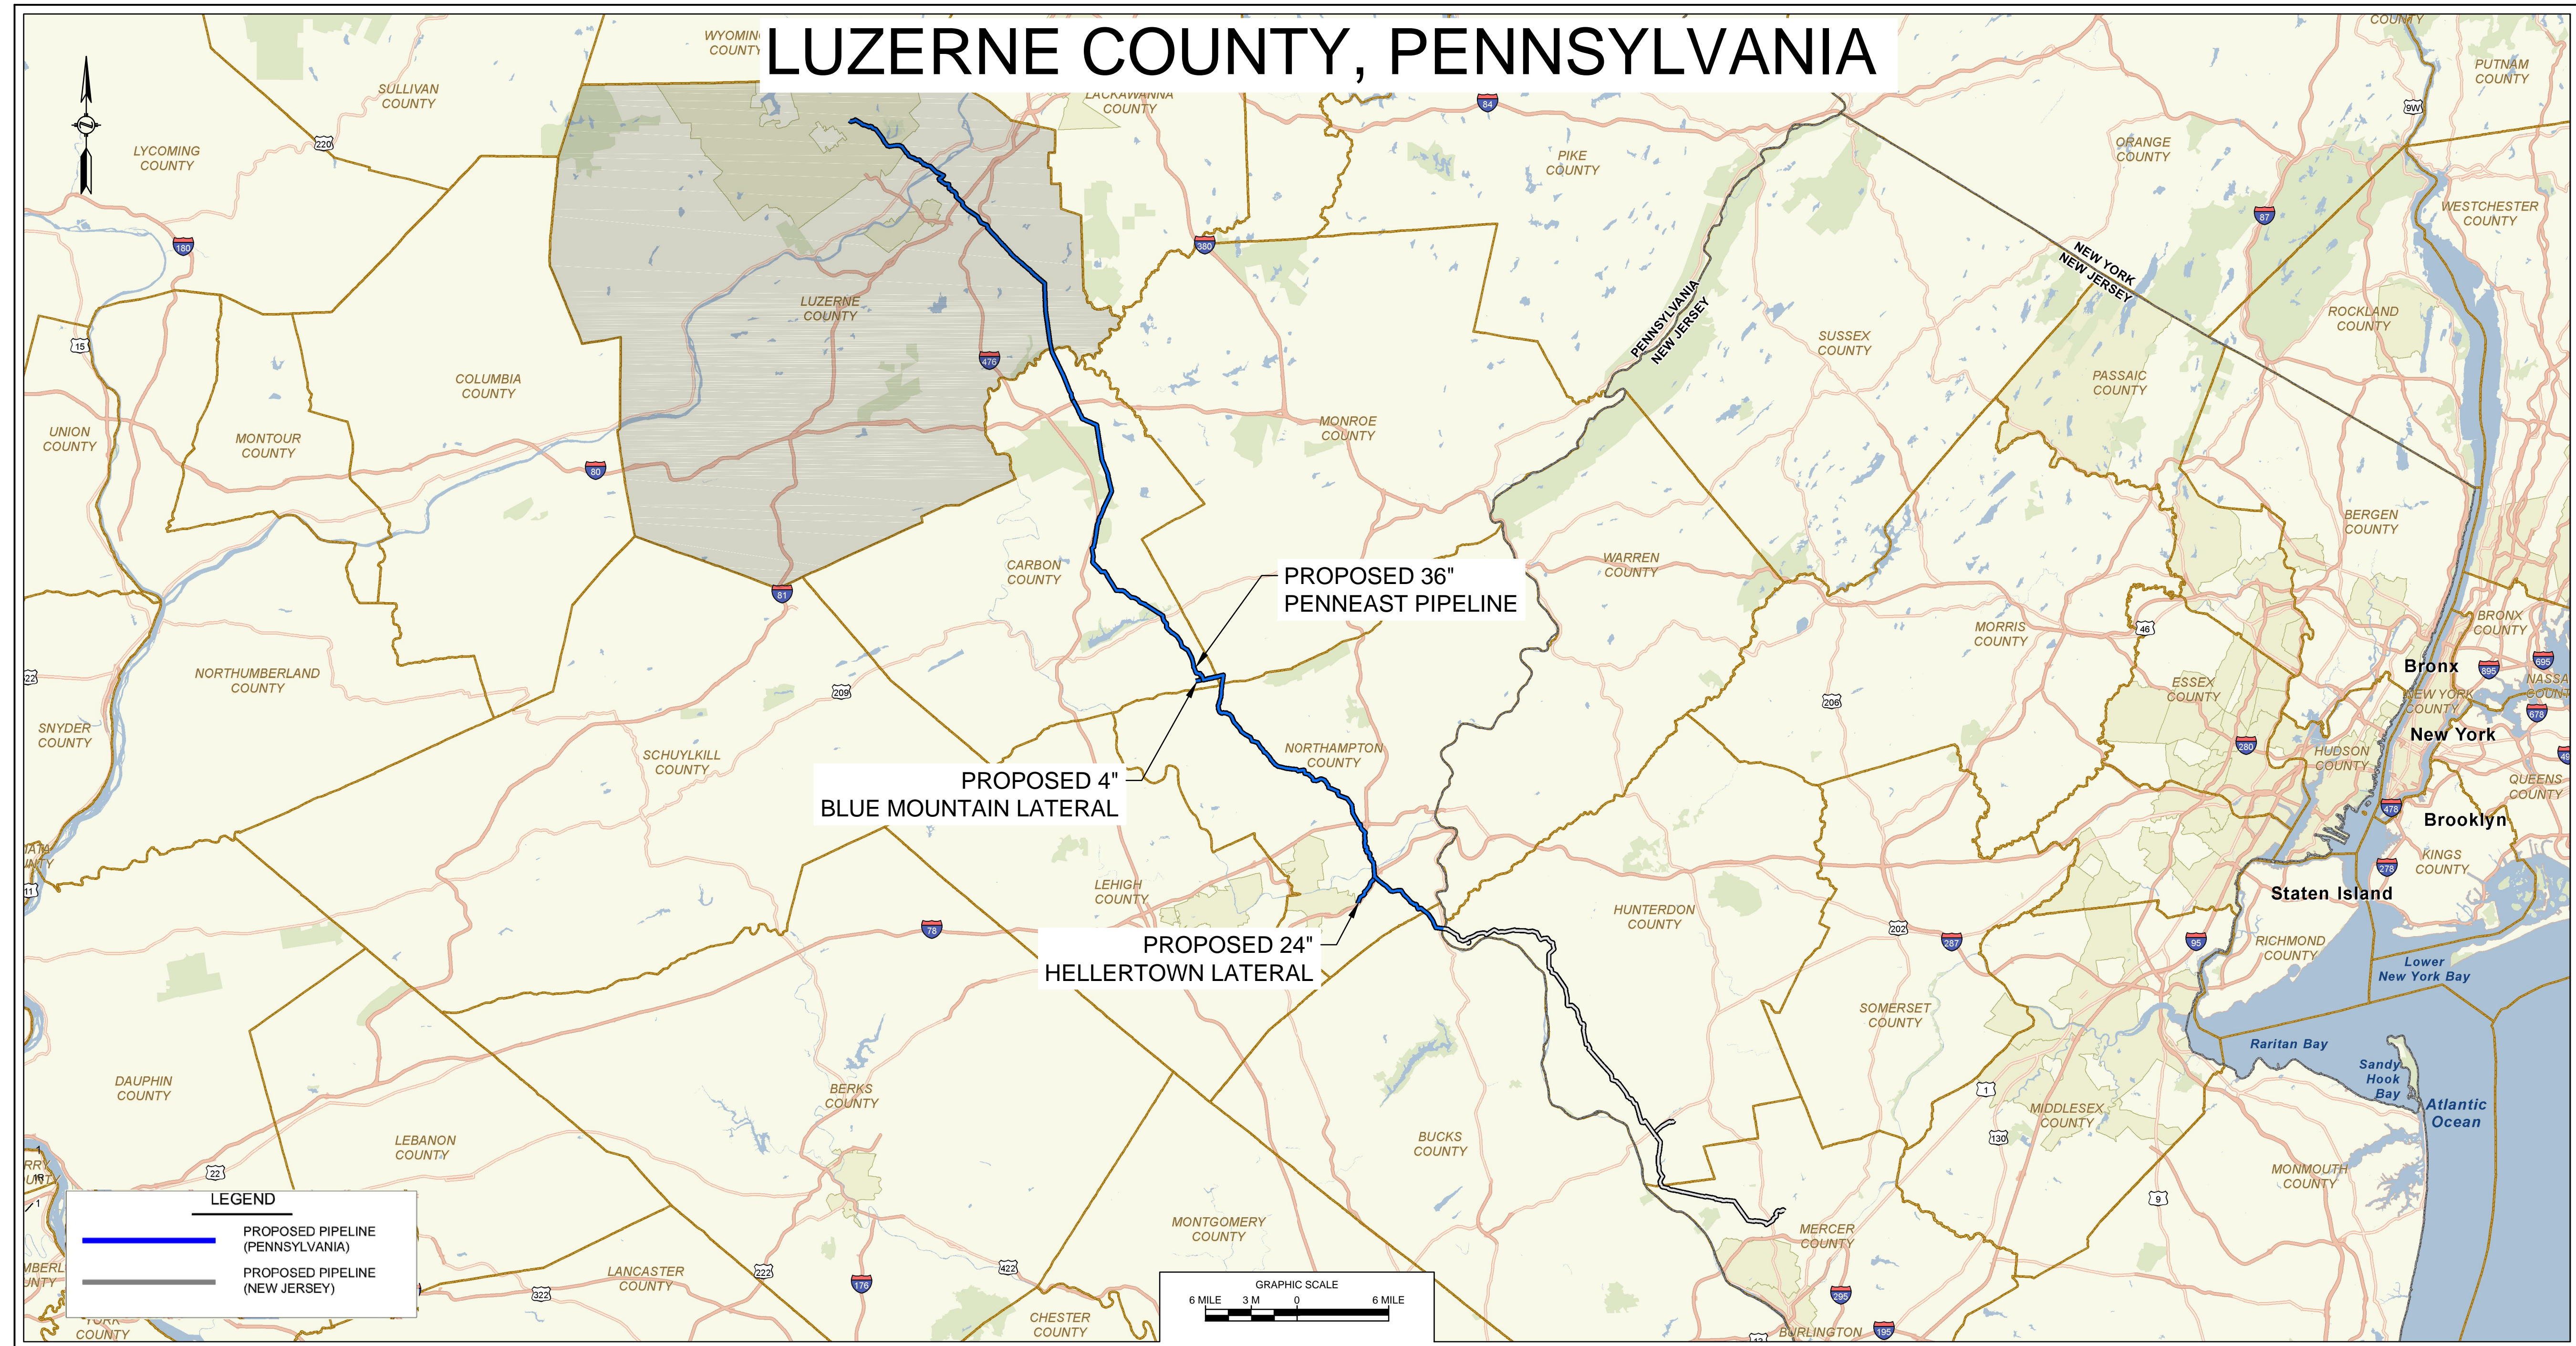

DRAWING INDEX

SHT. NO.	DESCRIPTION
000-01-01-001	COVER SHEET
000-01-01-002	LEGENDS
000-01-01-003A - 000-01-01-003F	E&S GENERAL NOTES
000-01-03-001	ALIGNMENT SHEET INDEX
000-03-01-001 - 000-03-01-047	ALIGNMENT SHEET - PENNEAST MAINLINE
000-03-03-001 - 000-03-03-019.3_B	ACCESS ROAD DETAIL
000-03-04-001B	PIPEYARD DETAIL
000-03-06-001	SUSQUEHANNA RIVER CROSSING OVERVIEW
000-03-07-001	HDD EXHIBIT PLAN AND PROFILE
000-03-08-001 - 000-03-08-002	TYPICAL CONSTRUCTION ROW DETAILS
000-03-09-001 - 000-03-09-010A	TYPICAL E&S DETAILS



REVISIONS					
NO.	DESCRIPTION	DATE	DRAWN	CK	APPR
A	ISSUED FOR PADEP	10/2018	AJD (MM)	MWF (MM)	MJD (MM)
B	REVISED FOR PADEP	10/2019	AJD (MM)	MWF (MM)	MJD (MM)

PROJECT ENGINEER STAMP

PREPARED FOR

PENNEAST PIPELINE PROJECT		
SOIL EROSION AND SEDIMENT CONTROL PLAN COVER SHEET		
PROPOSED 36" PENNEAST PIPELINE LUZERNE COUNTY, PENNSYLVANIA		
SCALE	DRAWING NO.	REVISION
AS SHOWN	000-01-01-001	B