



PLAN
SCALE: 1"=20'

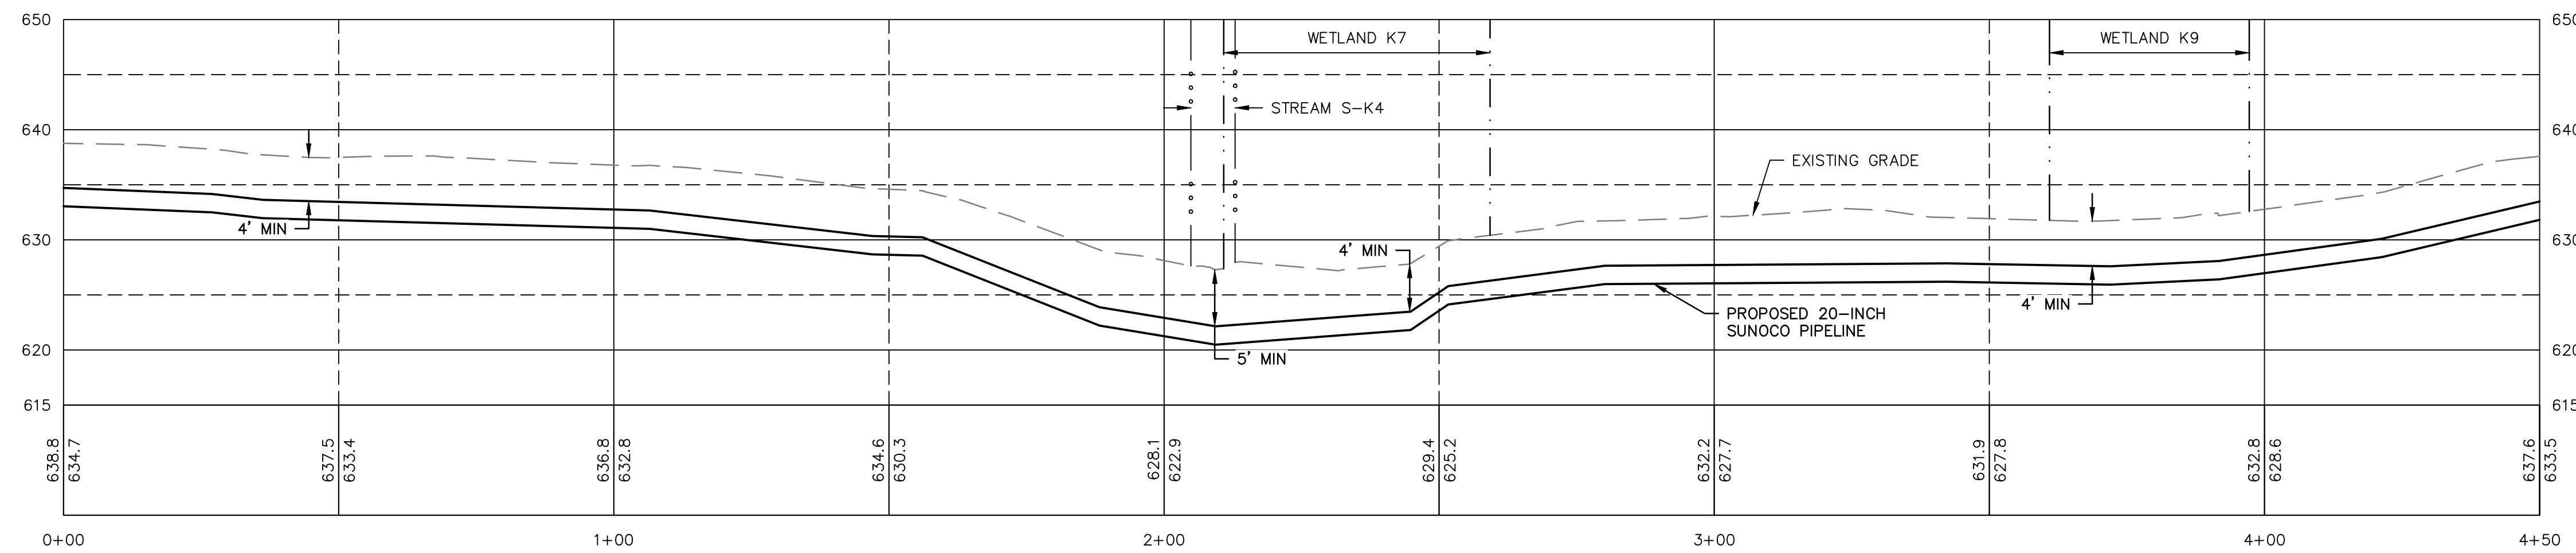

PROFILE LEGEND:
 ——— PROPOSED PIPELINE
 - - - - - EXISTING GRADE
 ——— EXISTING GRADE ELEV.
 ——— PROPOSED TOP OF PIPE ELEV.

PLAN
HORIZ SCALE: 1"=20'
VERT SCALE: 1"=10'

GRAPHIC SCALE

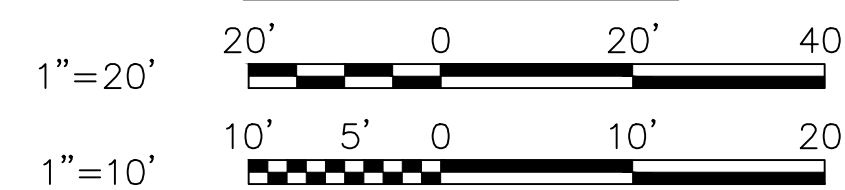

STV
 Baltimore, MD Bismarck, ND Denver, CO Douglassville, PA Houston, TX
 Pittsburgh, PA Williamsport, PA

THE LOCATION OF THE PIPELINE FACILITIES AS SHOWN HEREON MUST BE CONSIDERED AS APPROXIMATE ONLY. BEFORE DIGGING OR FOR AN EXACT LOCATION PLEASE CONTACT YOUR STATES UNDERGROUND UTILITY LOCATION SERVICE.

STV PROJECT No.: 38-17335

REV.	DATE	APP#	DESCRIPTION	APPROVAL
ENGINEERING RECORD				
			DRAWN BY: CNN	
			CHECKED BY: RJC	
			APPROVED BY: CDA	
			DATE: 03/17/16	
			SCALE: AS NOTED	
OLD DRAWING NO.			DWG. NO.	REV. NO.
			S-K4-C-101	0



PENNSYLVANIA PIPELINE PROJECT
 STREAM S-K4
 EROSION & SEDIMENTATION
 CONTROL PLAN AND PROFILE

CUMBERLAND COUNTY, PA