



PLAN  
SCALE: 1"=20'

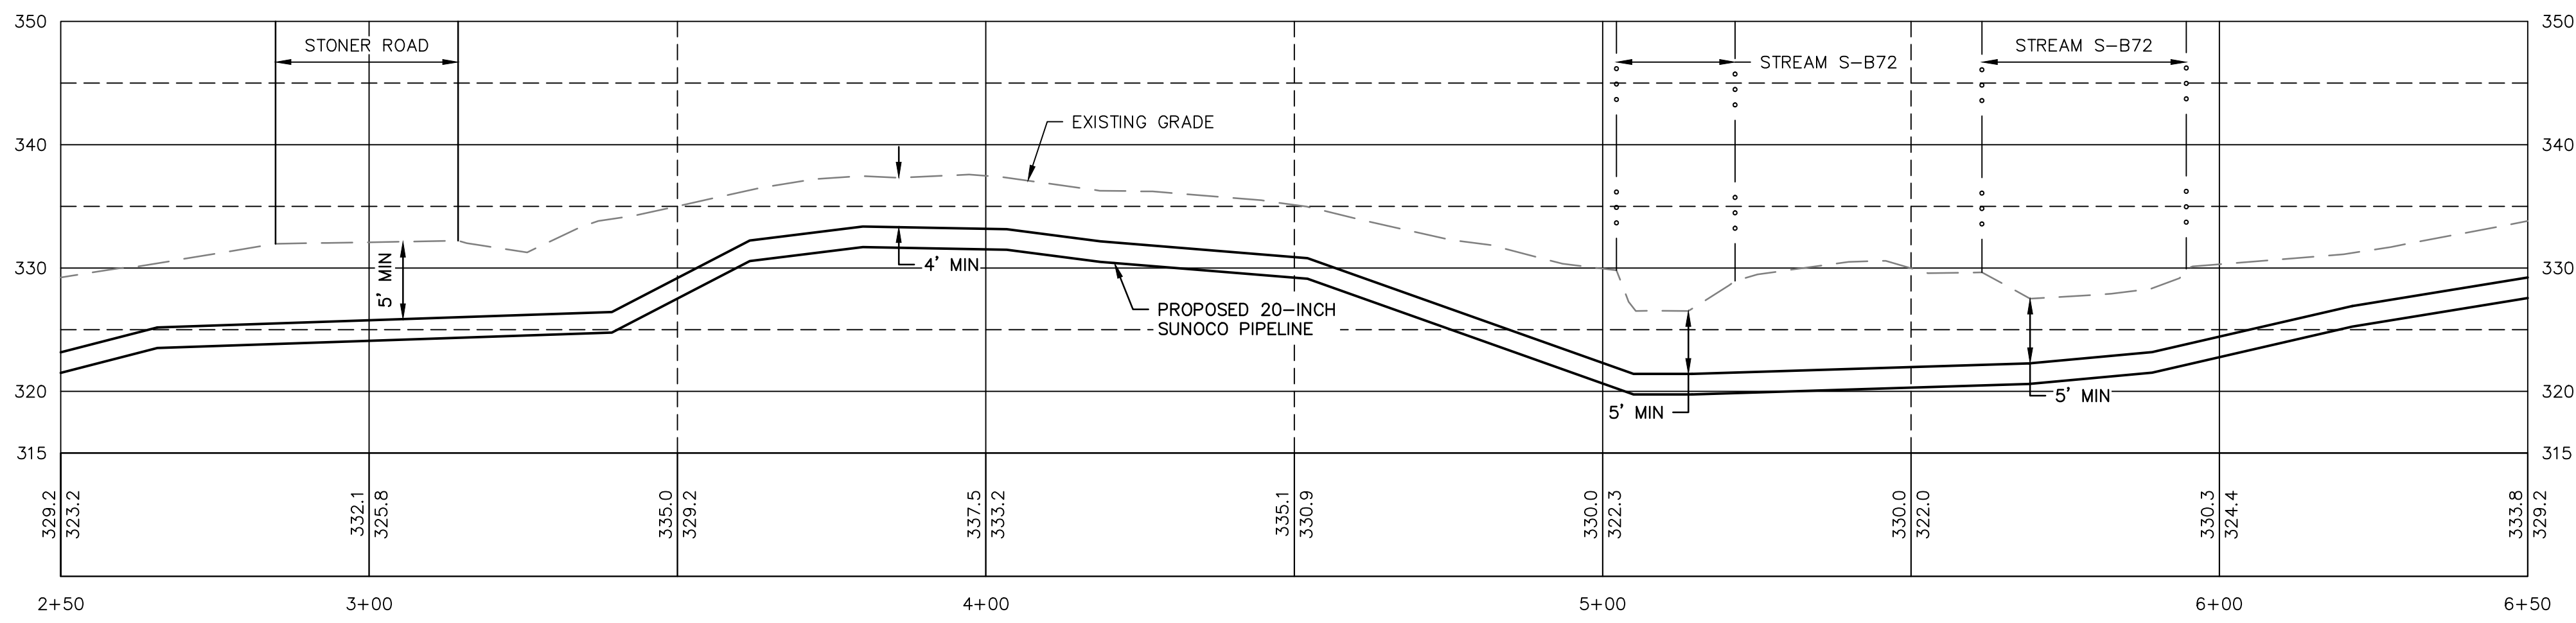

PROFILE LEGEND:  
 — PROPOSED PIPELINE  
 - - - EXISTING GRADE  
 — EXISTING GRADE ELEV.  
 — PROPOSED TOP OF PIPE ELEV.

PLAN  
HORIZ SCALE: 1"=20'  
VERT SCALE: 1"=10'

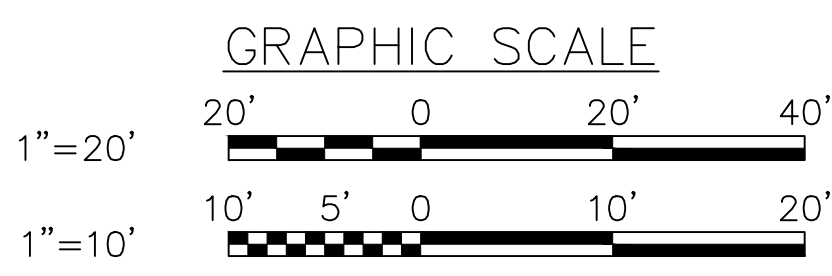


**STV**  
 Baltimore, MD Bismarck, ND Denver, CO Douglassville, PA Houston, TX  
 Pittsburgh, PA Williamsport, PA

THE LOCATION OF THE PIPELINE FACILITIES AS SHOWN HEREON MUST BE CONSIDERED AS APPROXIMATE ONLY. BEFORE DIGGING OR FOR AN EXACT LOCATION PLEASE CONTACT YOUR STATES UNDERGROUND UTILITY LOCATION SERVICE.

STV PROJECT No.: 38-17335

ENGINEERING RECORD	
DRAWN BY	CNN
CHECKED BY	RJC
APPROVED BY	CDA
DATE	03/17/16
SCALE	AS NOTED

REV.	DATE	APP#	DESCRIPTION	APPROVAL
 <b>PENNSYLVANIA PIPELINE PROJECT</b> <b>STREAMS S-B72 &amp; S-B74</b> <b>EROSION &amp; SEDIMENTATION CONTROL PLAN AND PROFILE</b>				
OLD DRAWING NO.			DWG. NO.	REV. NO.
			S-B72S-B74-C-101	0

DAUPHIN COUNTY, PA