


PLAN
SCALE: 1"=20'

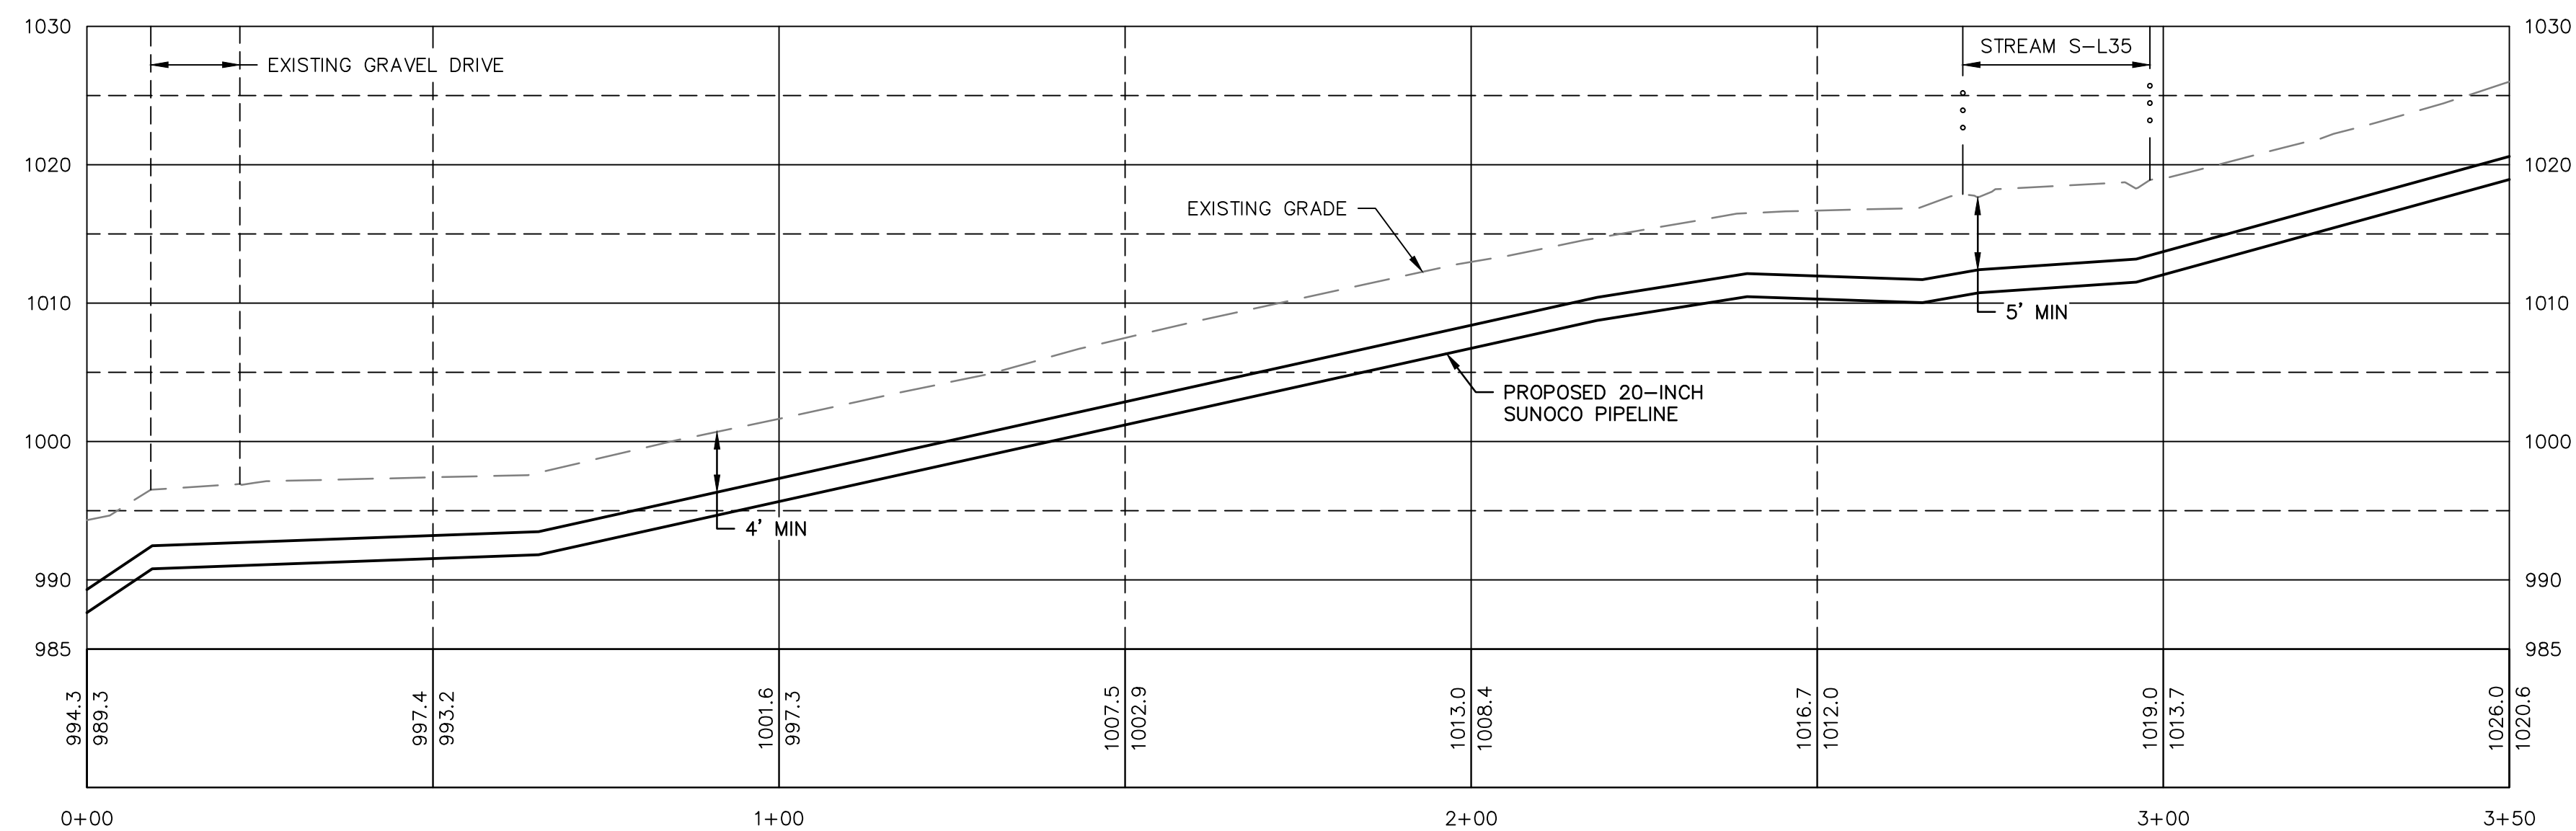


PLAN
HORZ SCALE: 1"=20'
VERT SCALE: 1"=10'

PROFILE LEGEND:

- PROPOSED PIPELINE
- - - EXISTING GRADE
- EXISTING GRADE ELEV.
- PROPOSED TOP OF PIPE ELEV.

GRAPHIC SCALE

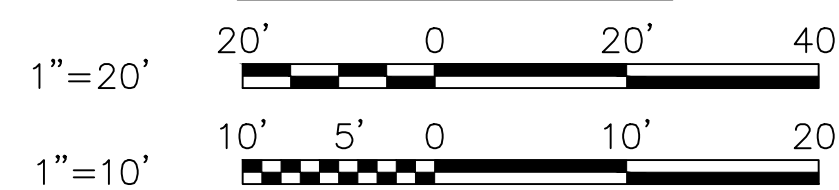

STV
Baltimore, MD Bismarck, ND Denver, CO Douglassville, PA Houston, TX
Pittsburgh, PA Williamsport, PA

THE LOCATION OF THE PIPELINE FACILITIES AS SHOWN HEREON MUST BE CONSIDERED AS APPROXIMATE ONLY. BEFORE DIGGING OR FOR AN EXACT LOCATION PLEASE CONTACT YOUR STATES UNDERGROUND UTILITY LOCATION SERVICE.

STV PROJECT No.: 38-17335

ENGINEERING RECORD	
DRAWN BY	CNN
CHECKED BY	RJC
APPROVED BY	CDA
DATE	03/17/16
SCALE	AS NOTED

REV.	DATE	APP#	DESCRIPTION	APPROVAL
			PENNSYLVANIA PIPELINE PROJECT STREAM S-L35 EROSION & SEDIMENTATION CONTROL PLAN AND PROFILE	
			HUNTINGDON COUNTY, PA	
OLD DRAWING NO.			DWG. NO. S-L35-C-101	REV. NO. 0