

County and Municipal Notification Forms

March 31, 2025

Indiana County Board of Commissioners
825 Philadelphia Street
Indiana, PA 15701

**Subject: Municipal Notification – NPDES General Permit Registration
Homer City Generation LP – West Field Project
Blacklick & Center Township, Indiana County, Pennsylvania**

This municipal notice is to inform you that Homer City Generation LP (Homer City) is applying for coverage under the NPDES General Permit Application for Discharges of Stormwater Associated with Construction Activities under 25 PA Code Chapter 102.

Act 14 of the Commonwealth Administration Code requires that each applicant for a DEP permit give written notice to the municipality and the county in which the permitted activity is located. As amended by Acts 67, 68 and 127 of 2000, the Municipalities Planning Code directs state agencies to consider comprehensive plans and zoning ordinances when reviewing applications for permitting of facilities or infrastructure and specifies that state agencies may rely upon comprehensive plans and zoning ordinances under certain conditions as described in Sections 619.2 and 1105.

Applicant Contact: Michael Levesque – (724) 479-6166
Project Location: Blacklick and Center Townships, Indiana County, PA
Project Description: West Field Project

Enclosed is copy of the Site Location Map and E&S Plan that have been prepared for the project. DEP invites you to review the attached information and comment on the accuracy of answers provided with regard to land use aspects of the project; please be specific to DEP and focus on the relationship to municipal ordinances. If you wish to submit comments to DEP, you must respond within thirty (30) days to the DEP Northwest Regional Office, 230 Chestnut Street, Meadville, PA 16335. If you do not submit comments by the end of the comment period, DEP will assume that there are no substantive conflicts and proceed with the normal application review process.

Sincerely,

MICHAEL BAKER INTERNATIONAL



Nicolas Slater, P.E.
Civil Engineer

Enclosures



**COUNTY NOTIFICATION OF PLANNED LAND DEVELOPMENT
FOR CHAPTER 102 PERMITS**

PROJECT INFORMATION

Applicant Name: Homer City Generation LP Contact Name: Michael Levesque
Applicant Address: 1750 Power Plant Road Contact Phone: 724-479-6166
Applicant City, State, ZIP: Homer City, PA 15748 County: Indiana County
Description of Proposed Land Development and Stormwater Controls: Municipality: Blacklick & Center Township
The proposed West Field project consists of a graded pad of approximately 107.0 acres. Development will include but is not limited to: earthwork, site grading, stormwater management and conveyance facilities. Project Area: 169.2 acres ☐ Phased
Disturbance: 169.2 acres
Surface Waters Receiving Stormwater Discharges: Trib 44062 to Blacklick Creek (CWF)
Tax Parcel ID(s) Affected by Proposed Land Development: 04-004-108, 04-010-101, 12-019-118, 12-017-109 Discharge to: ☐ MS4 ☐ Other SS ☐ CSS

The following information was submitted to the county for this project:

☐ Land Development / Subdivision Plan ☒ E&S Plan ☐ PCSM Plan ☐ Other:

COUNTY PLAN INFORMATION

Name of county organization completing this assessment:

1. Is there an adopted county or multi-county comprehensive plan? ☐ Yes ☐ No
2. If Yes to #1, is the proposed project consistent with the county plan? ☐ Yes ☐ No
3. Is there a DEP-approved Act 167 stormwater management plan? ☐ Yes ☐ No ☐ CCD
4. If Yes to #3, is the proposed project consistent with the Act 167 plan, without waiver? ☐ Yes ☐ No ☐ CCD
5. If Yes to #3, list the date of the latest plan / update approved by DEP: ☐ CCD

APPLICANT CERTIFICATION

I certify under penalty of law (see 18 Pa.C.S. § 4904 (relating to unsworn falsification)) that the information reported herein was prepared under my direction or supervision in accordance with a system designed to assure that qualified personnel properly gathered and evaluated the information submitted. Based on my inquiry of the person or persons who manage the information, or those persons directly responsible for gathering the information, the information submitted is, to the best of my knowledge and belief, true, accurate, and complete. I am aware that there are significant penalties for submitting false information, including the possibility of fine and imprisonment for knowing violations.

COUNTY ACKNOWLEDGEMENT

The county acknowledges that a permit application for the above-referenced project has been submitted to a reviewing agency and that notification requirements of Act 14 of 1984 and Acts 67, 68, and 127 of 2000 have been satisfied. The information reported herein by the applicant regarding county plan information is true and accurate. County acknowledgment of receipt of notification shall not be construed as project approval.

Michael Levesque

Applicant Name

Applicant Signature

Chief Operating Officer

Applicant Title

Date of Signature


3/31/2025

County Representative Name

County Representative Signature

County Representative Title

Date of Signature

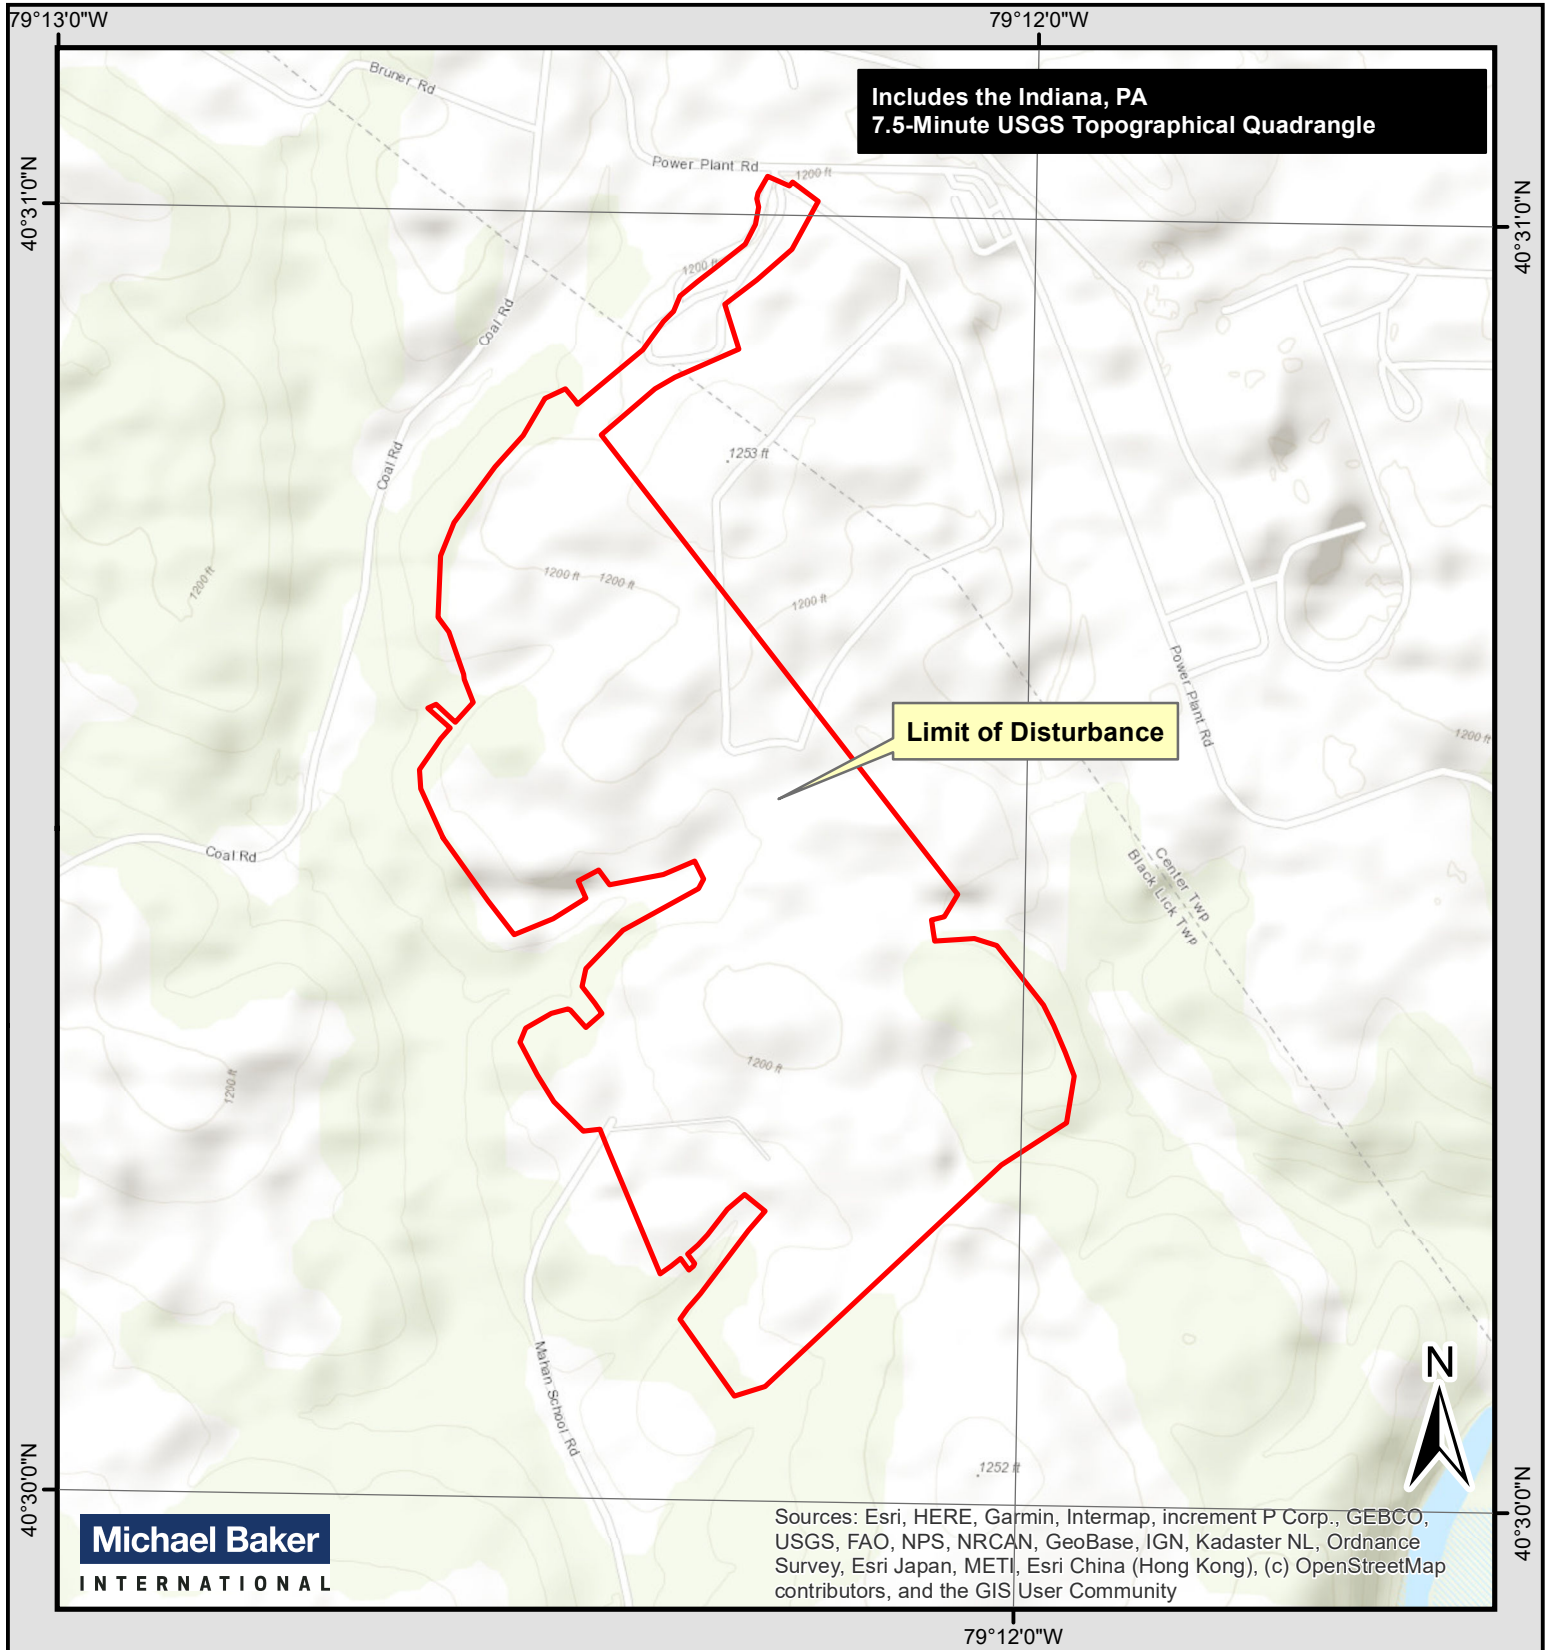

PROJECT LOCATION MAP

Legend

 West LOD


WEST FIELD
Blacklick and Center Townships
Indiana County, PA
Latitude: 40.5088
Longitude: -79.2042

0 0.1 0.2 0.4
Miles

prepared for



Homer City Generation LP

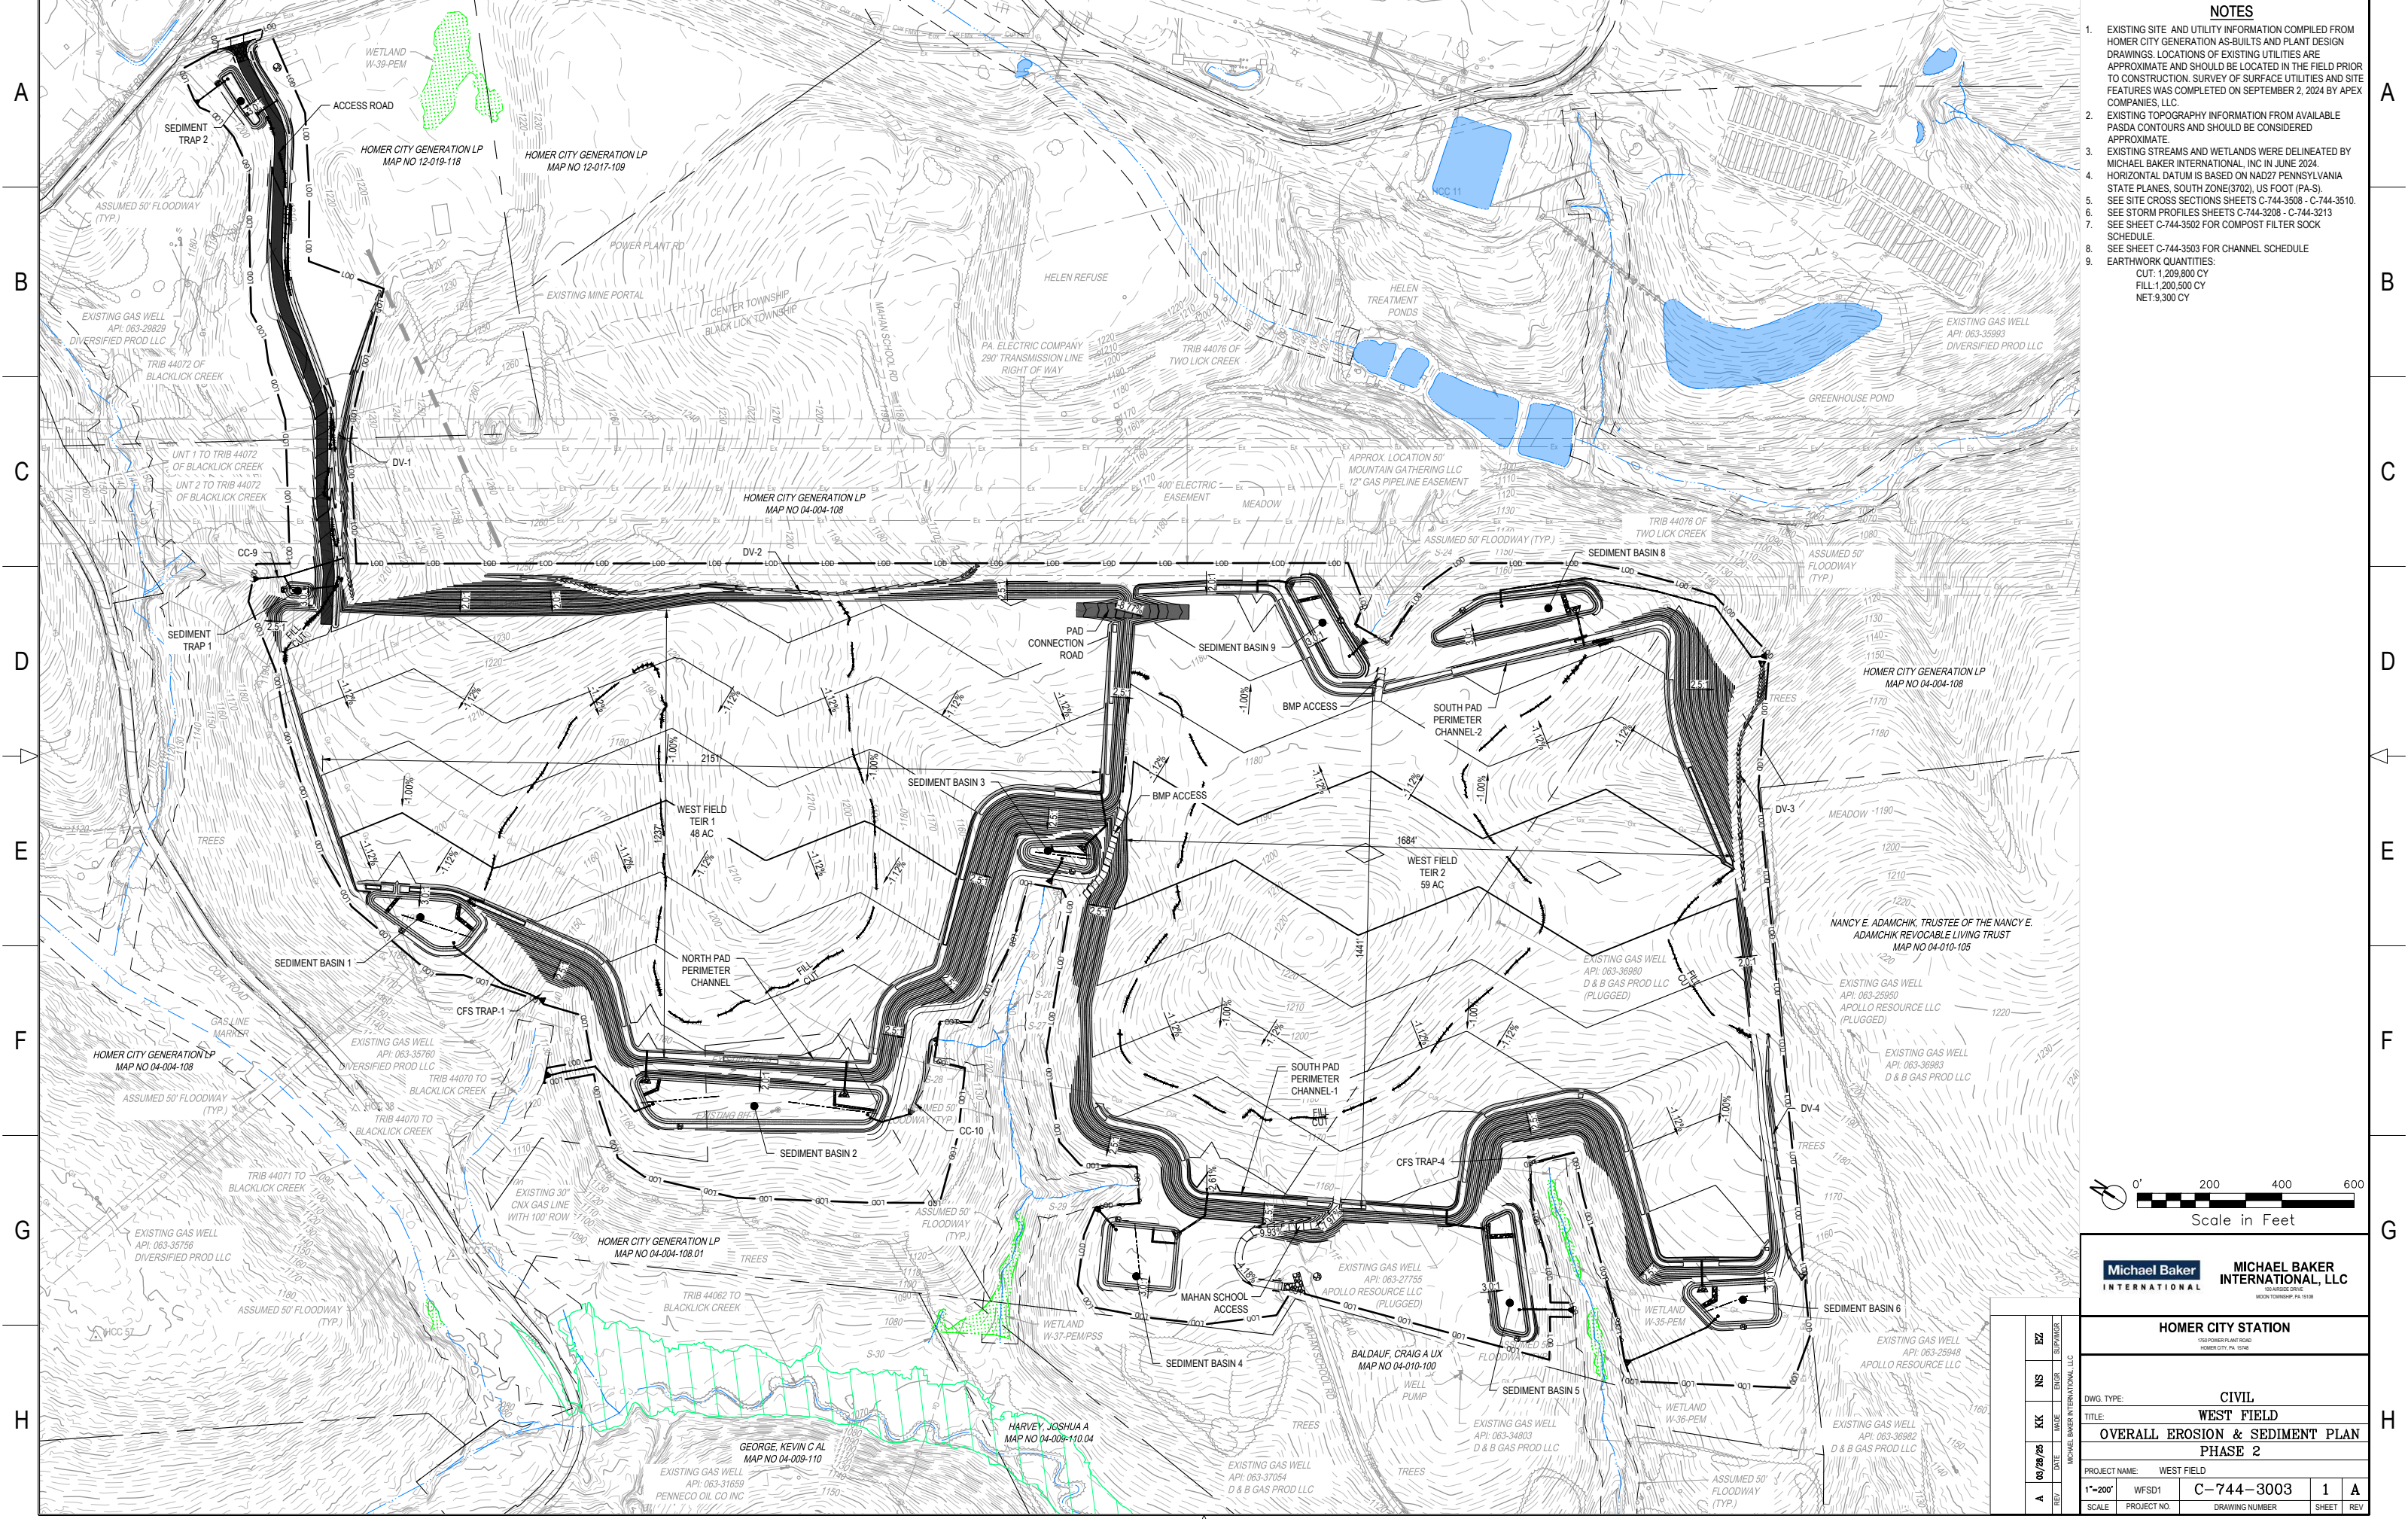

NOTES

- EXISTING SITE AND UTILITY INFORMATION COMPILED FROM HOMER CITY GENERATION AS-BUILTS AND PLANT DESIGN DRAWINGS. LOCATIONS OF EXISTING UTILITIES ARE APPROXIMATE AND SHOULD BE LOCATED IN THE FIELD PRIOR TO CONSTRUCTION. SURVEY OF SURFACE UTILITIES AND SITE FEATURES WAS COMPLETED ON SEPTEMBER 2, 2024 BY APEX COMPANIES, LLC.
- EXISTING TOPOGRAPHY INFORMATION FROM AVAILABLE PASDA CONTOURS AND SHOULD BE CONSIDERED APPROXIMATE.
- EXISTING STREAMS AND WETLANDS WERE DELINEATED BY MICHAEL BAKER INTERNATIONAL, INC IN JUNE 2024.
- HORIZONTAL DATUM IS BASED ON NAD27 PENNSYLVANIA STATE PLANES, SOUTH ZONE(3702), US FOOT (PA-S).
- SEE SITE CROSS SECTIONS SHEETS C-744-3508 - C-744-3510.
- SEE STORM PROFILES SHEETS C-744-3208 - C-744-3213
- SEE SHEET C-744-3502 FOR COMPOST FILTER SOCK SCHEDULE.
- SEE SHEET C-744-3503 FOR CHANNEL SCHEDULE
- EARTHWORK QUANTITIES:
CUT: 1,209,800 CY
FILL: 1,200,500 CY
NET: 9,300 CY




Michael Baker
INTERNATIONAL

MICHAEL BAKER
INTERNATIONAL, LLC
1500 POWER PLANT ROAD
HOMER CITY, PA 15106

HOMER CITY STATION

DWG. TYPE:		CIVIL			
TITLE:		WEST FIELD			
		OVERALL EROSION & SEDIMENT PLAN			
		PHASE 2			
PROJECT NAME:		WEST FIELD			
1"=200'	WFS01	C-744-3003	1	A	
SCALE	PROJECT NO.	DRAWING NUMBER	SHEET	REV	

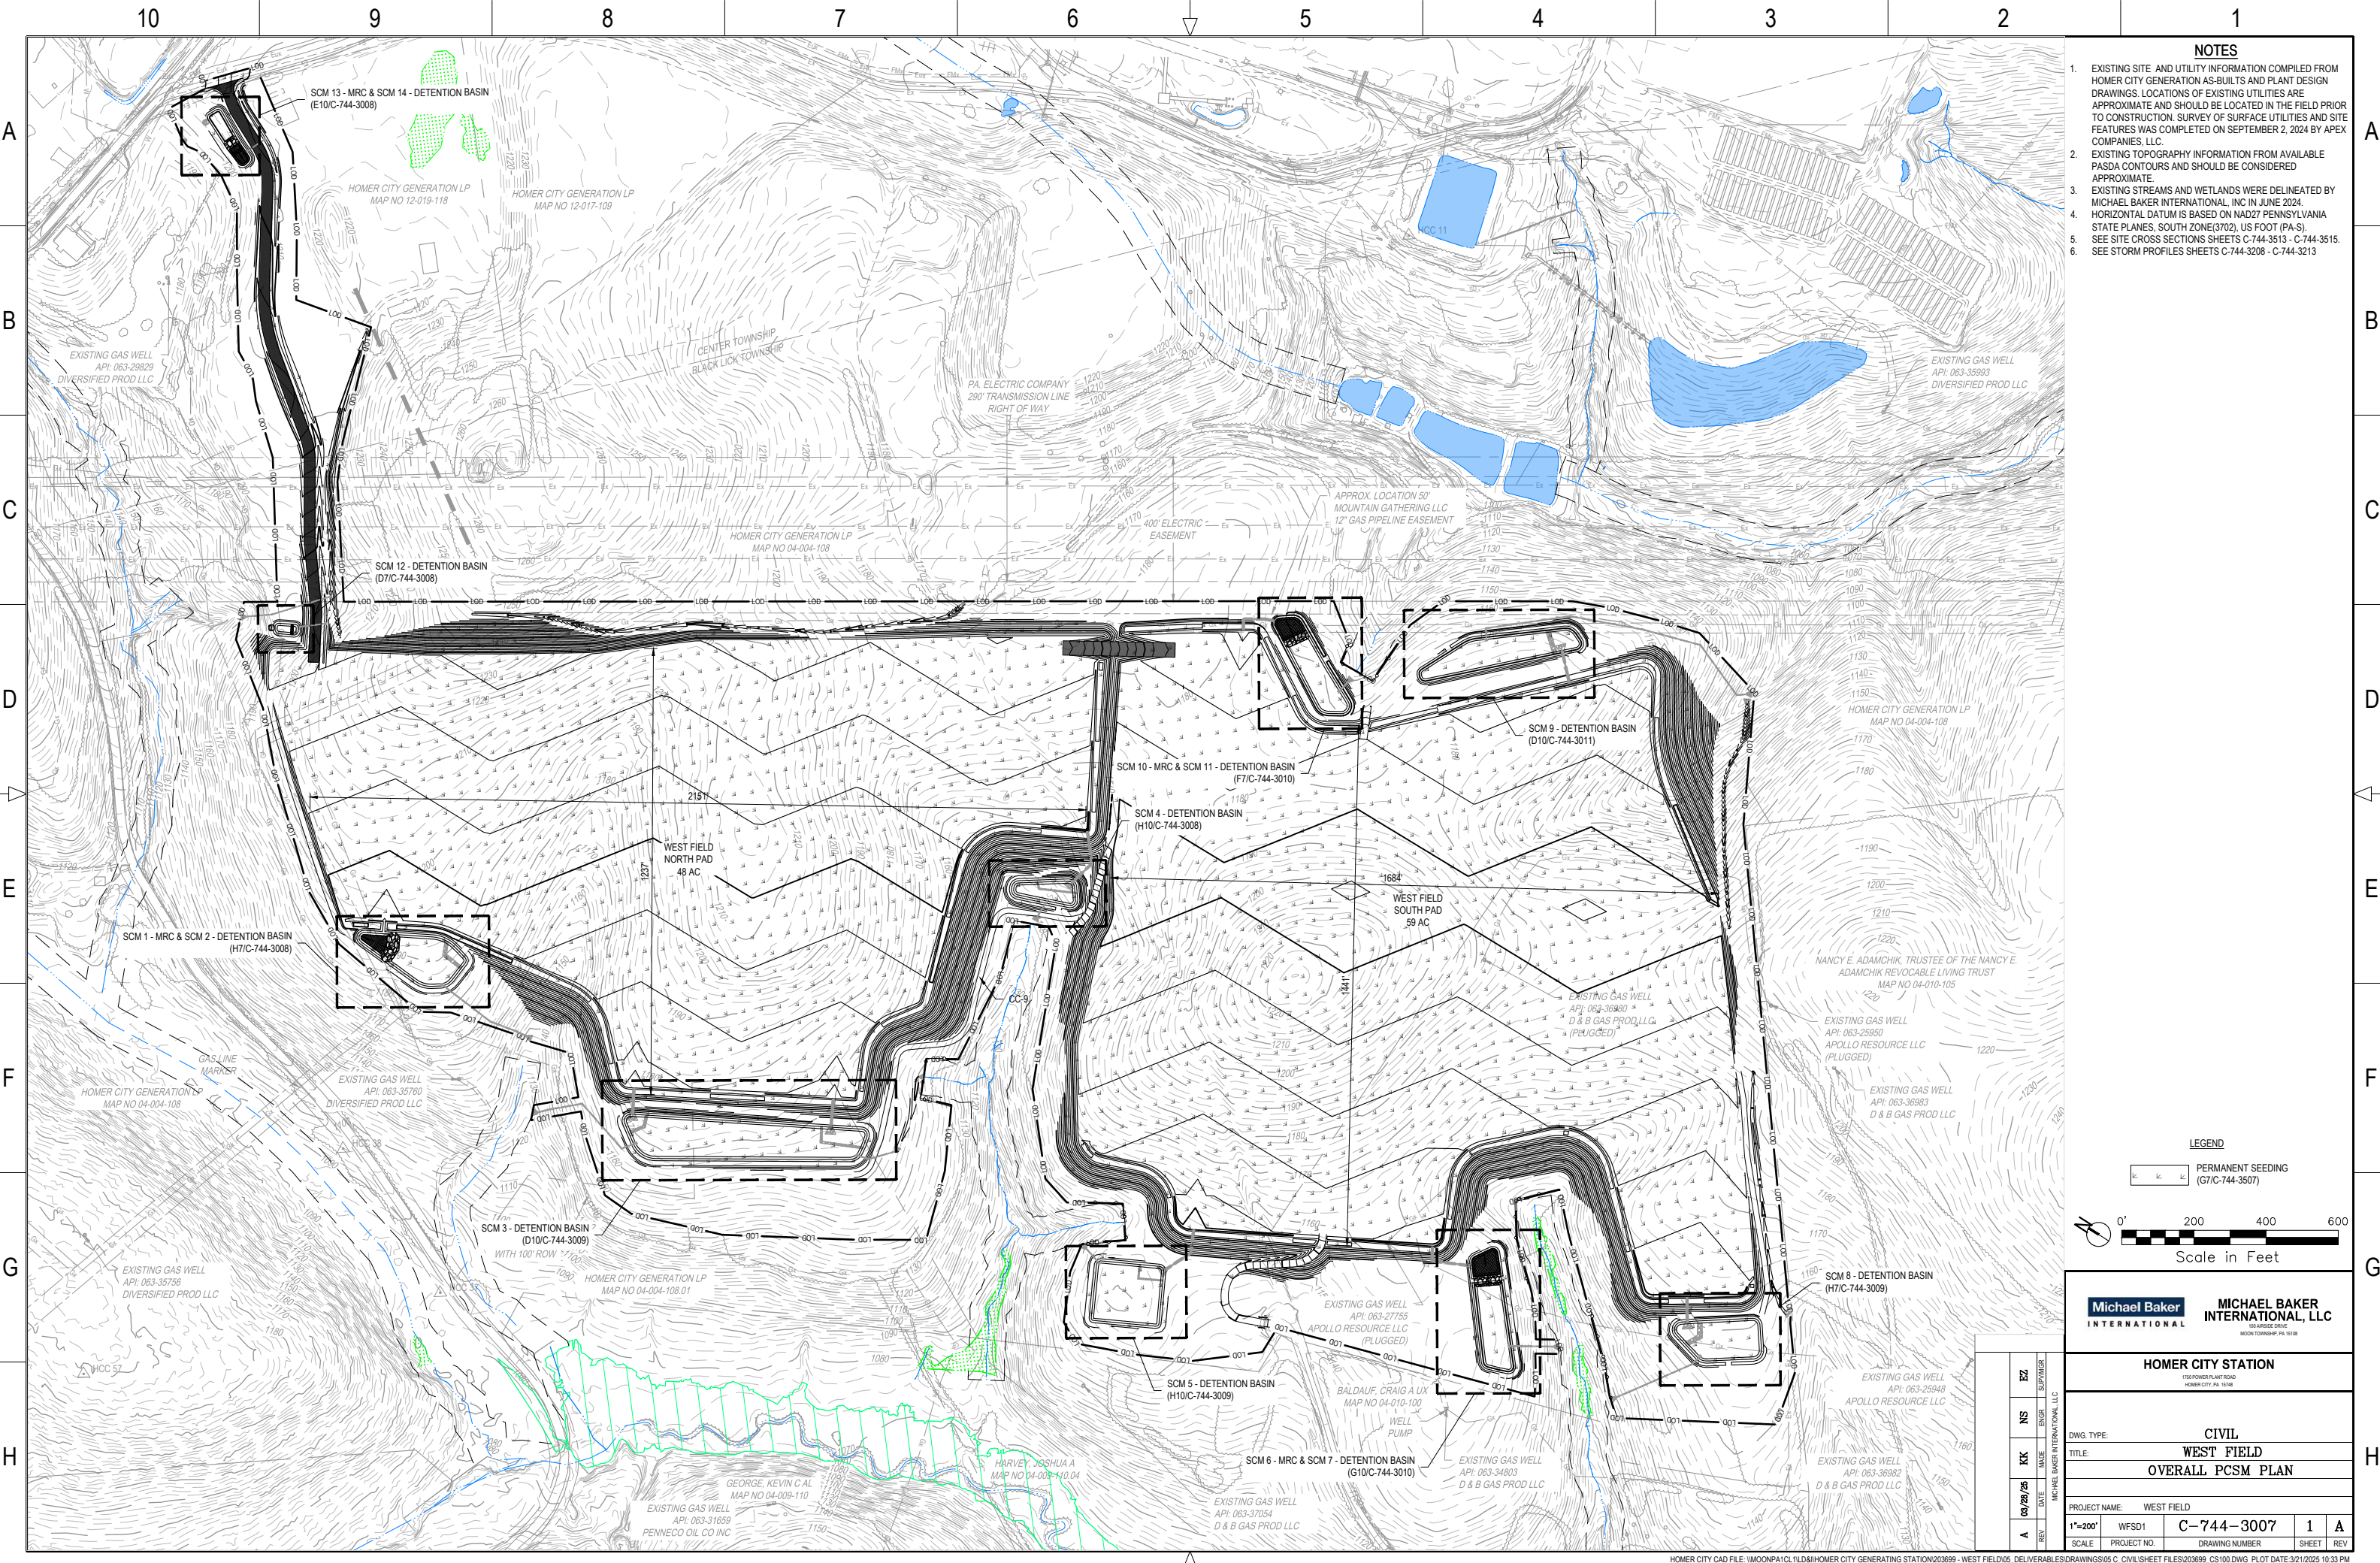

NOTES

1. EXISTING SITE AND UTILITY INFORMATION COMPILED FROM HOMER CITY GENERATION AS-BUILTS AND PLANT DESIGN DRAWINGS. LOCATIONS OF EXISTING UTILITIES ARE APPROXIMATE AND SHOULD BE LOCATED IN THE FIELD PRIOR TO CONSTRUCTION. SURVEY OF SURFACE UTILITIES AND SITE FEATURES WAS COMPLETED ON SEPTEMBER 2, 2024 BY APEX COMPANIES, LLC.
2. EXISTING TOPOGRAPHY INFORMATION FROM AVAILABLE PASDA CONTOURS AND SHOULD BE CONSIDERED APPROXIMATE.
3. EXISTING STREAMS AND WETLANDS WERE DELINEATED BY MICHAEL BAKER INTERNATIONAL, INC IN JUNE 2024.
4. HORIZONTAL DATUM IS BASED ON NAD27 PENNSYLVANIA STATE PLANES, SOUTH ZONE(3702), US FOOT (PA-S).
5. SEE SITE CROSS SECTIONS SHEETS C-744-3513 - C-744-3515.
6. SEE STORM PROFILES SHEETS C-744-3208 - C-744-3213

LEGEND

PERMANENT SEEDING
(G7/C-744-3507)



Michael Baker
INTERNATIONAL

MICHAEL BAKER
INTERNATIONAL, LLC
1500 POWER PLANT ROAD
HOMER CITY, PA 15106

HOMER CITY STATION

1500 POWER PLANT ROAD
HOMER CITY, PA 15106

DWG. TYPE: CIVIL
TITLE: WEST FIELD
OVERALL PCSM PLAN

PROJECT NAME: WEST FIELD				
1"=200'	WFS01	C-744-3007	1	A
SCALE	PROJECT NO.	DRAWING NUMBER	SHEET	REV