



LANCASTER COUNTY



LEGEND

- PROPOSED 42" CENTRAL PENN LINE SOUTH
- CPL SOUTH ALTERNATIVE 7
- OCTOBER 2014 PROPOSED ROUTE

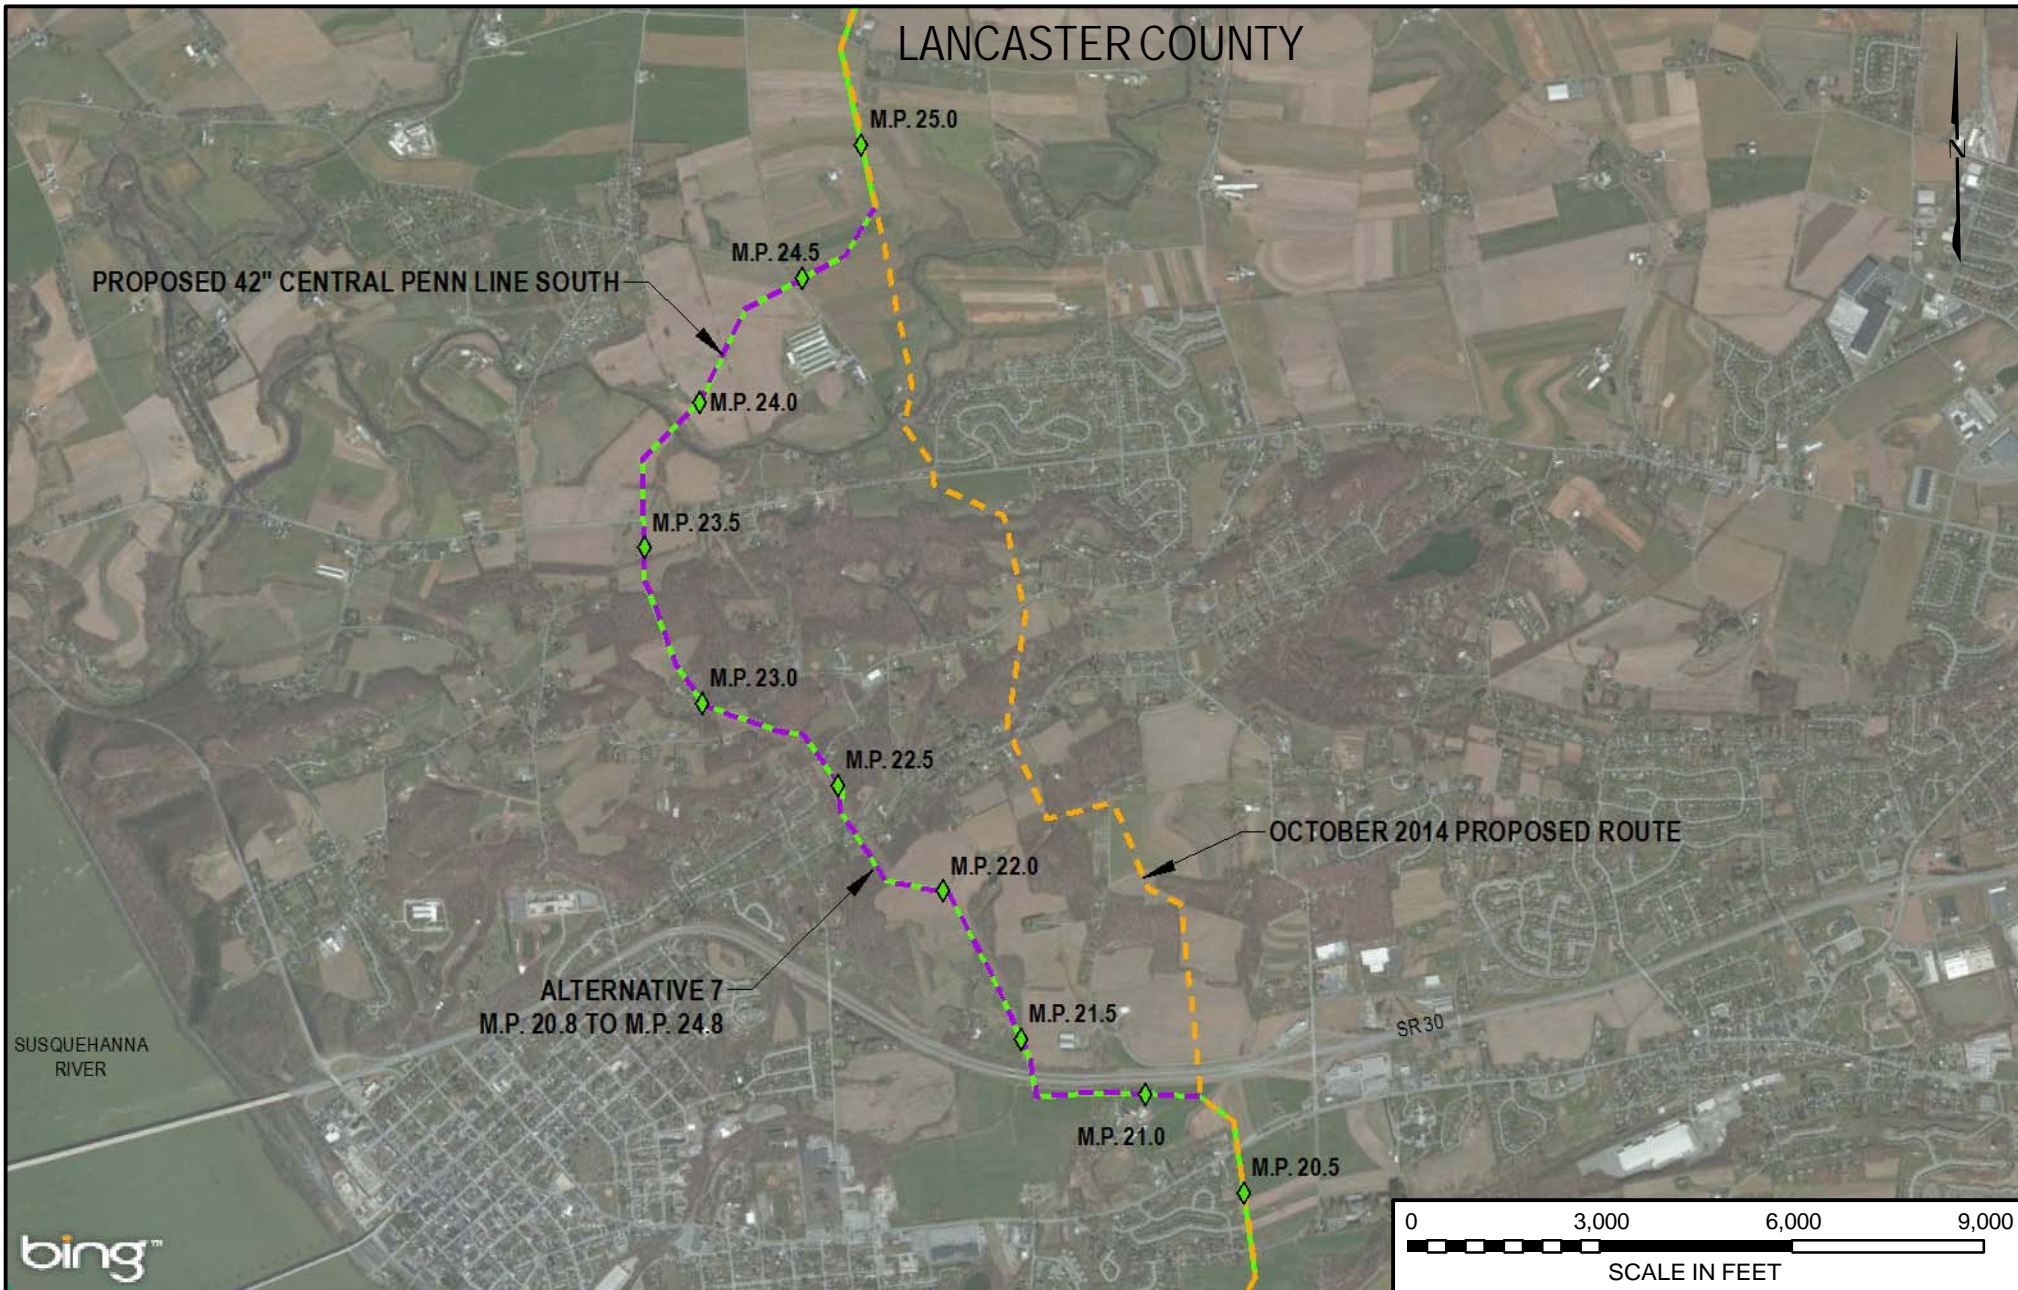


**WOOD GROUP
MUSTANG, INC.**

DRAWING NO.		REFERENCE TITLE	
		FIGURE 10D-11	
NO.	DATE	BY	REVISION DESCRIPTION
0	3/31/15	JTN	ISSUED FOR FERC FILING
			W.O. NO. 1161503
			CHK: DP
			APP: MJH

TRANSCONTINENTAL GAS PIPE LINE COMPANY LLC
CPL SOUTH ALTERNATIVE 7
ATLANTIC SUNRISE PROJECT

PROPOSED 42" CENTRAL PENN LINE SOUTH
M.P. 20.83 TO M.P. 24.80
LANCASTER COUNTY, PENNSYLVANIA



DRAWN BY: JTN	DATE: 3/10/15	ISSUE FOR BID:	SCALE: 1" = 3000'
CHECKED BY: DP	DATE: 3/10/15	ISSUE FOR CONSTRUCTION:	REVISION: 0
APPROVED BY: MJH	DATE: 3/10/15	DRAWING NUMBER: F-AP-CPLS-A-66	
WO: 1161503		2:27 PM 3/20/2015	