


LANCASTER COUNTY




LEGEND

- PROPOSED 42" CENTRAL PENN LINE SOUTH
- CPL SOUTH ALTERNATIVE 10
- OCTOBER 2014 PROPOSED ROUTE
- SAFE HARBOR EAST WOODS

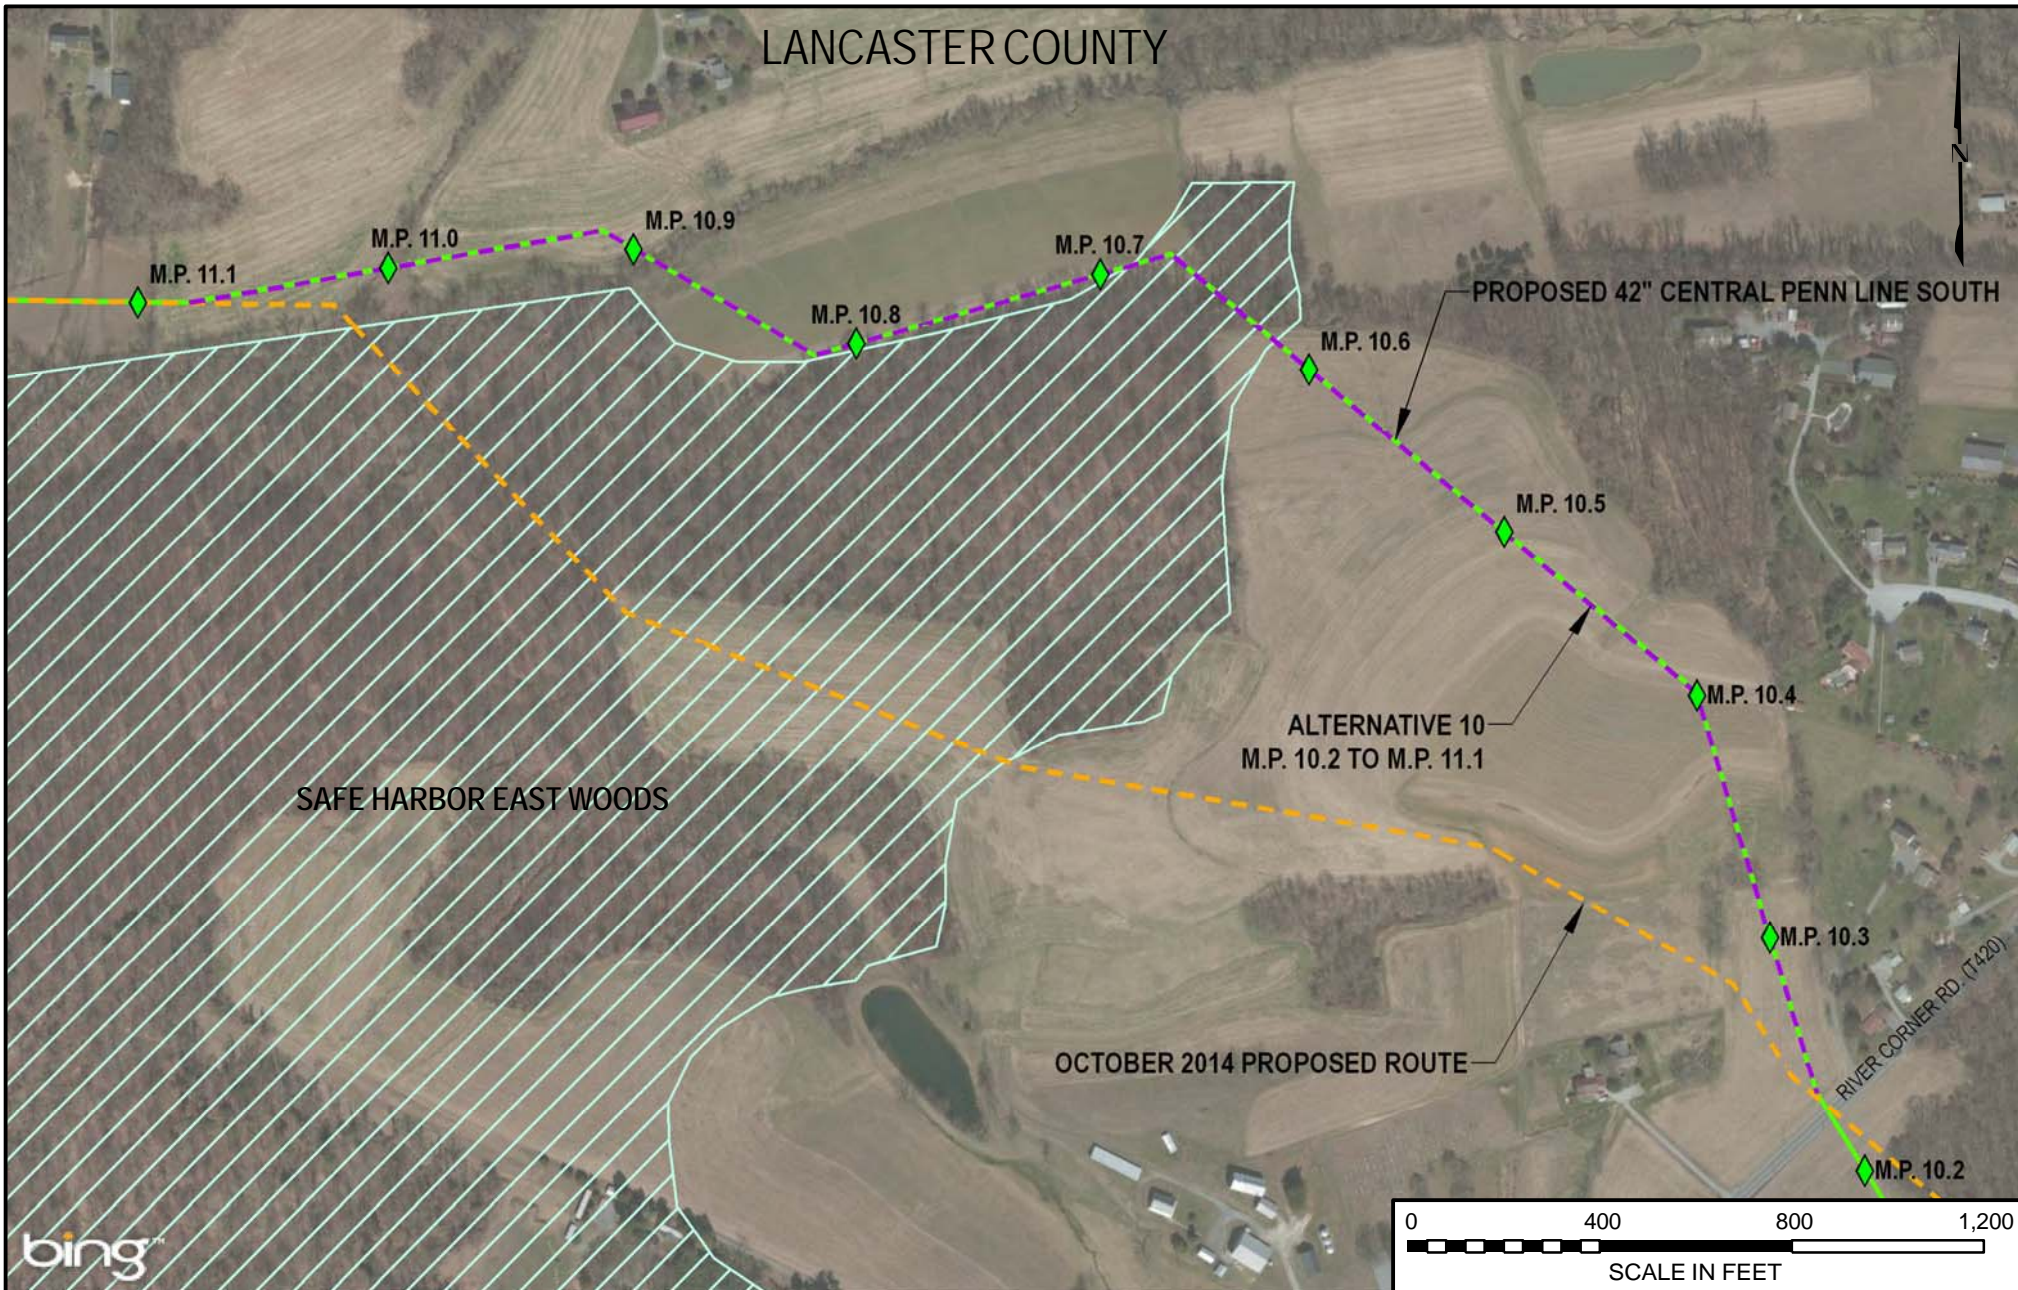

DRAWING NO.	REFERENCE TITLE
	FIGURE 10D-14

TRANSCONTINENTAL GAS PIPE LINE COMPANY LLC
CPL SOUTH ALTERNATIVE 10
ATLANTIC SUNRISE PROJECT
PROPOSED 42" CENTRAL PENN LINE SOUTH
M.P. 10.23 TO M.P. 11.09
LANCASTER COUNTY, PENNSYLVANIA

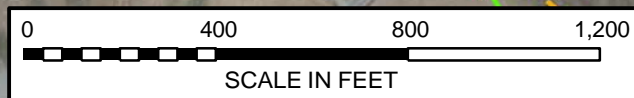

NO.	DATE	BY	REVISION DESCRIPTION	W.O. NO.	CHK.	APP.	DRAWN BY:	DATE:	ISSUE FOR BID:	SCALE:
0	3/31/15	JTN	ISSUED FOR FERC FILING	1161503	DP	MJH	JTN	3/10/15	ISSUE FOR CONSTRUCTION:	1" = 400'
APPROVED BY: MJH							DATE: 3/10/15		DRAWING NUMBER: F-AP-CPLS-A-69	
WO: 1161503							7:11 PM 3/23/2015		REVISION: 0	