

LEGEND

- PROPOSED 42" CENTRAL PENN LINE SOUTH
- EXISTING PIPELINE
- EXISTING UTILITY LINE
- X- FENCE LINE
- - - ACCESS ROADS
- - - COUNTY/TOWNSHIP BOUNDARY
- CONTRACTOR STAGING AREA
- CONTRACTOR YARD/PIPE YARD
- SITE SPECIFIC INDEX SHEET

DRG 7.5 MIN. QUAD MAP:
40076-B5 (ELIZABETHTOWN, PA)
40076-C5 (PALMYRA, PA)


WOOD GROUP MUSTANG

0 2,000 4,000 6,000
SCALE IN FEET

DRAWING NO.		REFERENCE TITLE				
NO.	DATE	BY	REVISION DESCRIPTION	W.O. NO.	CHK.	APP.
0	11/05/16	JTN	ISSUED FOR PADEP SUBMITTAL #2	1161503	CLR	MJH

TRANSCONTINENTAL GAS PIPE LINE COMPANY LLC
ATLANTIC SUNRISE PROJECT
PROPOSED 42" CENTRAL PENN LINE SOUTH
TOPOGRAPHICAL PROJECT LOCATION MAP
M.P. 36.51 TO M.P. 64.25
LEBANON COUNTY, PENNSYLVANIA

DRAWN BY: JTN	DATE: 11/05/16	ISSUED FOR BID:	SCALE: 1"=2,000'
CHECKED BY: DP	DATE: 11/05/16	ISSUED FOR CONSTRUCTION:	REVISION: 0
APPROVED BY: MJH	DATE: 11/05/16	DRAWING NUMBER: 24-1600-70-14-A/36.51-02	SHEET 1 OF 5
WO: 1161503		9:33 AM 11/4/2016	

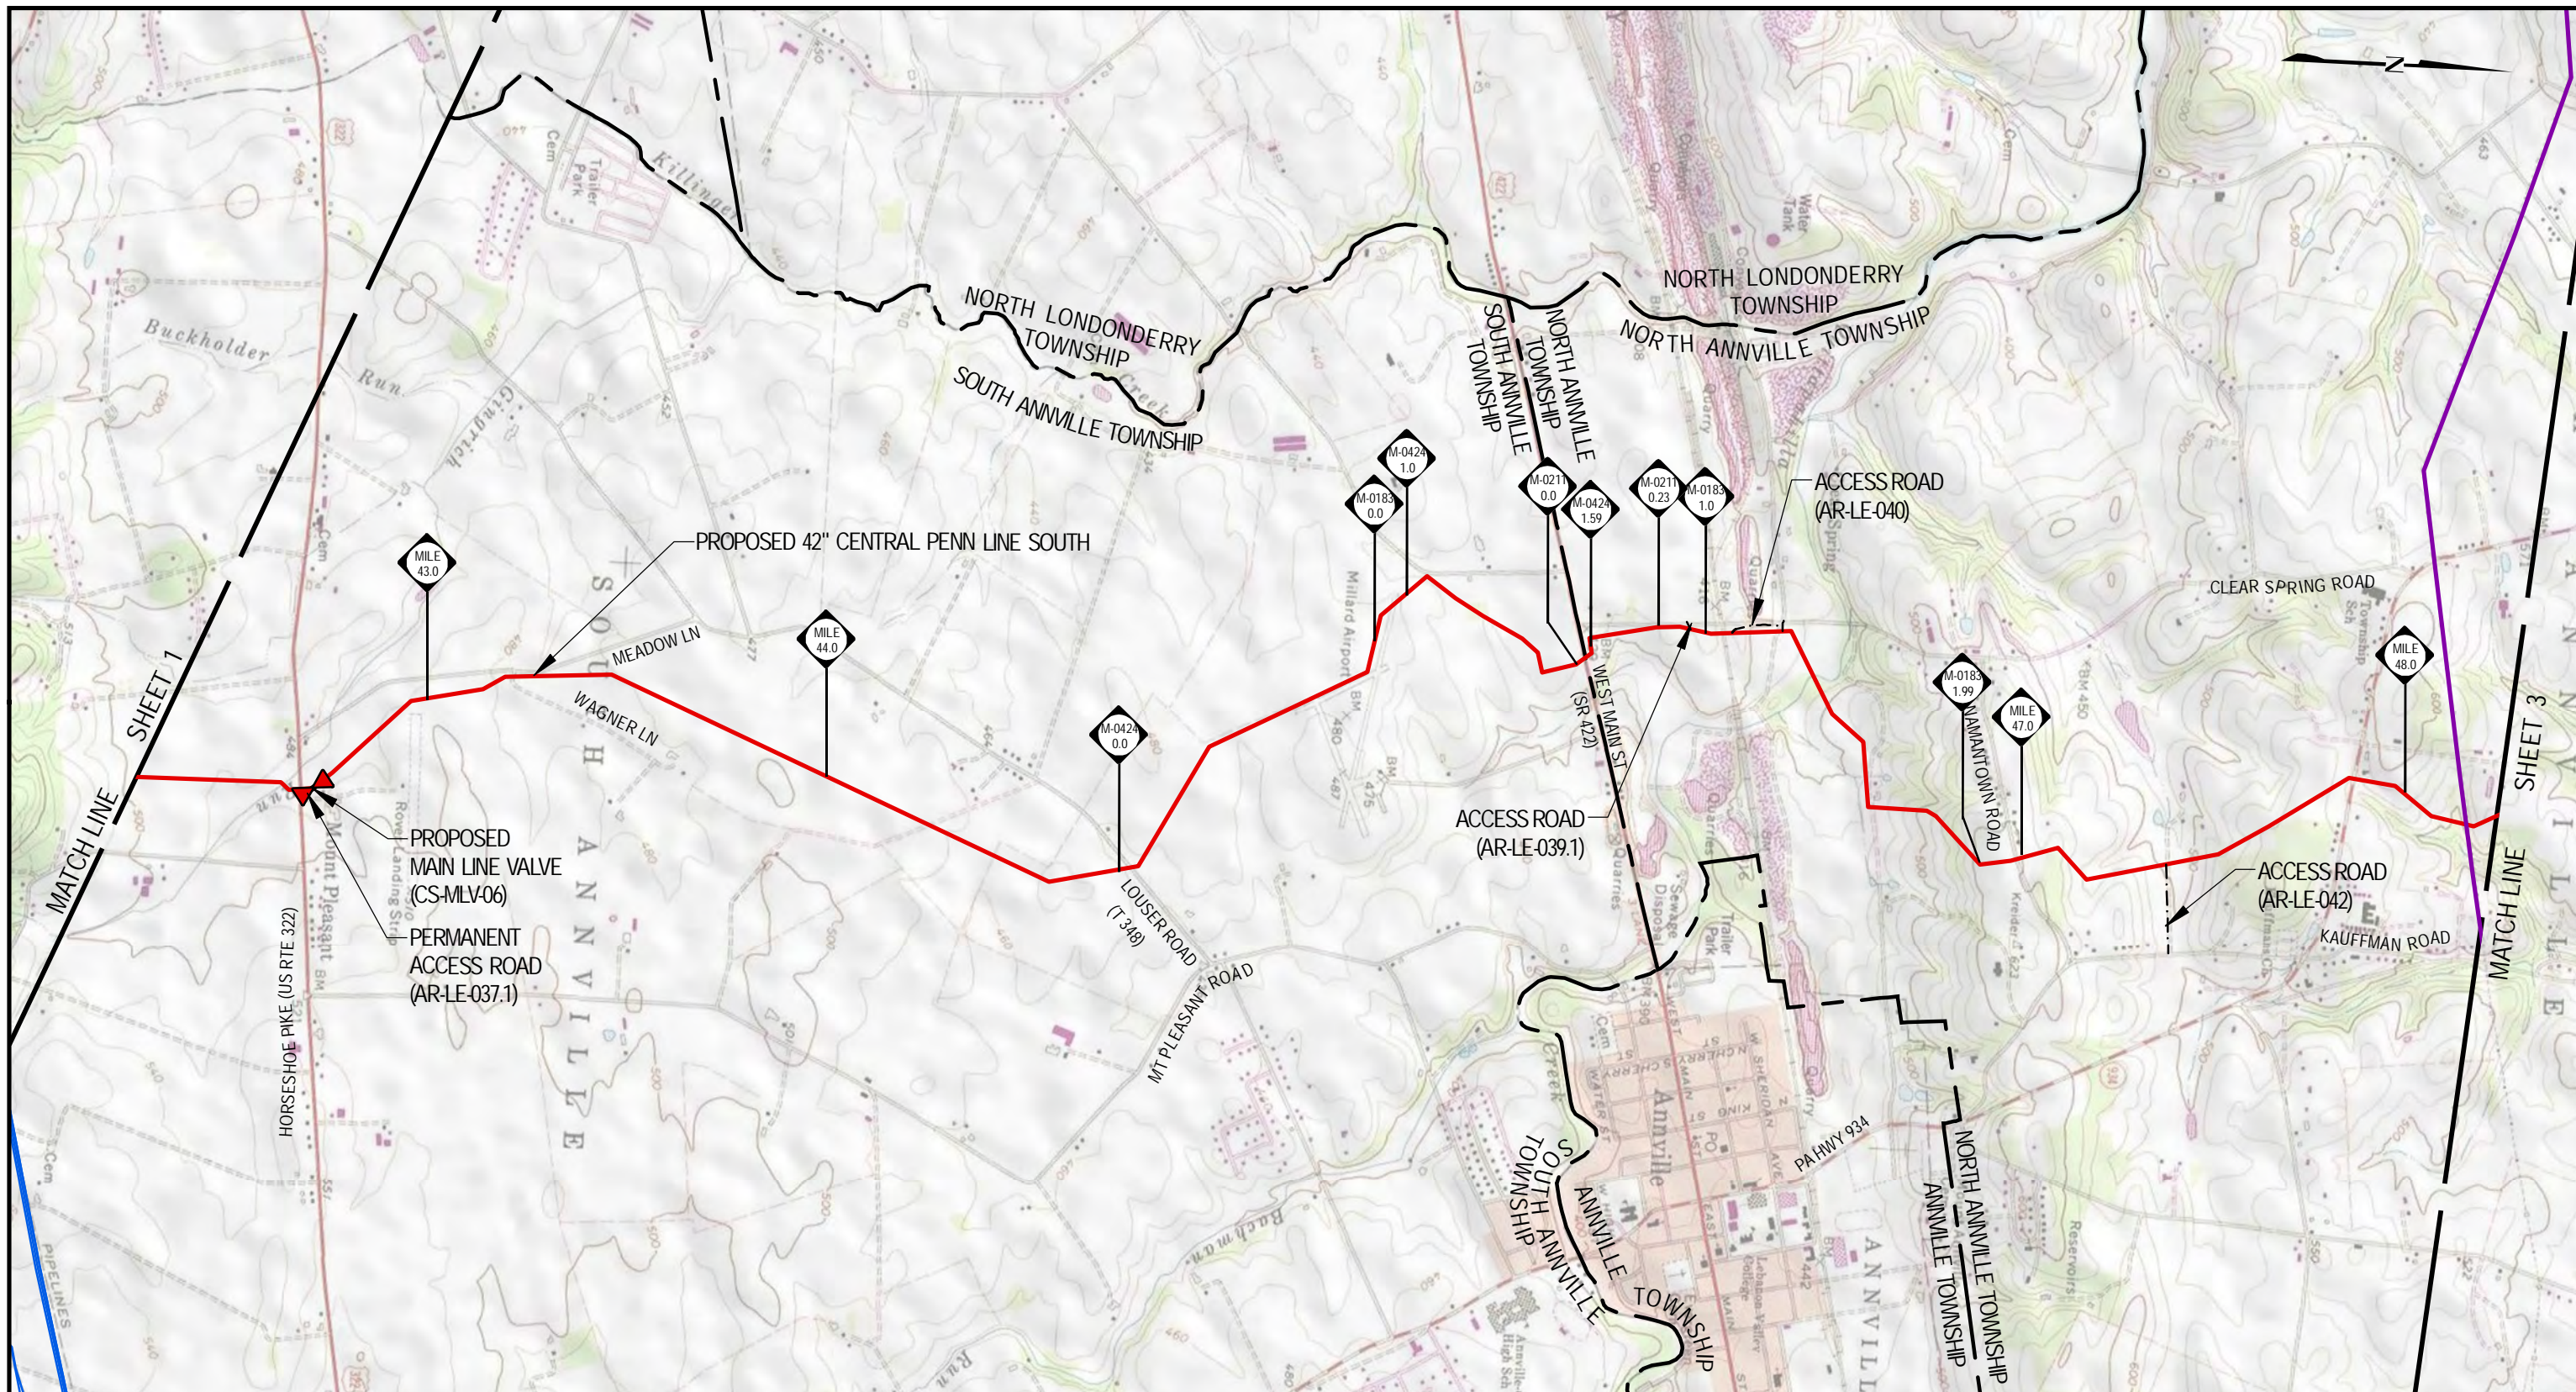

LEGEND

- PROPOSED 42" CENTRAL PENN LINE SOUTH
- EXISTING PIPELINE
- EXISTING UTILITY LINE
- X— FENCE LINE
- - - ACCESS ROADS
- - - COUNTY/TOWNSHIP BOUNDARY
- CONTRACTOR STAGING AREA
- CONTRACTOR YARD/PIPE YARD
- SITE SPECIFIC INDEX SHEET

DRG 7.5 MIN. QUAD MAP:
40076-C5 (PALMYRA, PA)
40076-D5 (INDIANTOWN, PA)

WOOD GROUP MUSTANG


0 2,000 4,000 6,000
SCALE IN FEET

DRAWING NO.		REFERENCE TITLE				
NO.	DATE	BY	REVISION DESCRIPTION	W.O. NO.	CHK.	APP.
0	11/05/16	JTN	ISSUED FOR PADEP SUBMITTAL #2	1161503	CLR	MJH

TRANSCONTINENTAL GAS PIPE LINE COMPANY LLC
ATLANTIC SUNRISE PROJECT
PROPOSED 42" CENTRAL PENN LINE SOUTH
TOPOGRAPHICAL PROJECT LOCATION MAP
M.P. 36.51 TO M.P. 64.25
LEBANON COUNTY, PENNSYLVANIA

SCALE: 1"=2,000'
REVISION: 0

DRAWN BY: JTN	DATE: 11/05/16	ISSUED FOR BID:	SCALE: 1"=2,000'
CHECKED BY: DP	DATE: 11/05/16	ISSUED FOR CONSTRUCTION:	REVISION: 0
APPROVED BY: MJH	DATE: 11/05/16	DRAWING NUMBER: 24-1600-70-14-A/36.51-02	SHEET 2 OF 5
WO: 1161503		12:05 PM 11/3/2016	

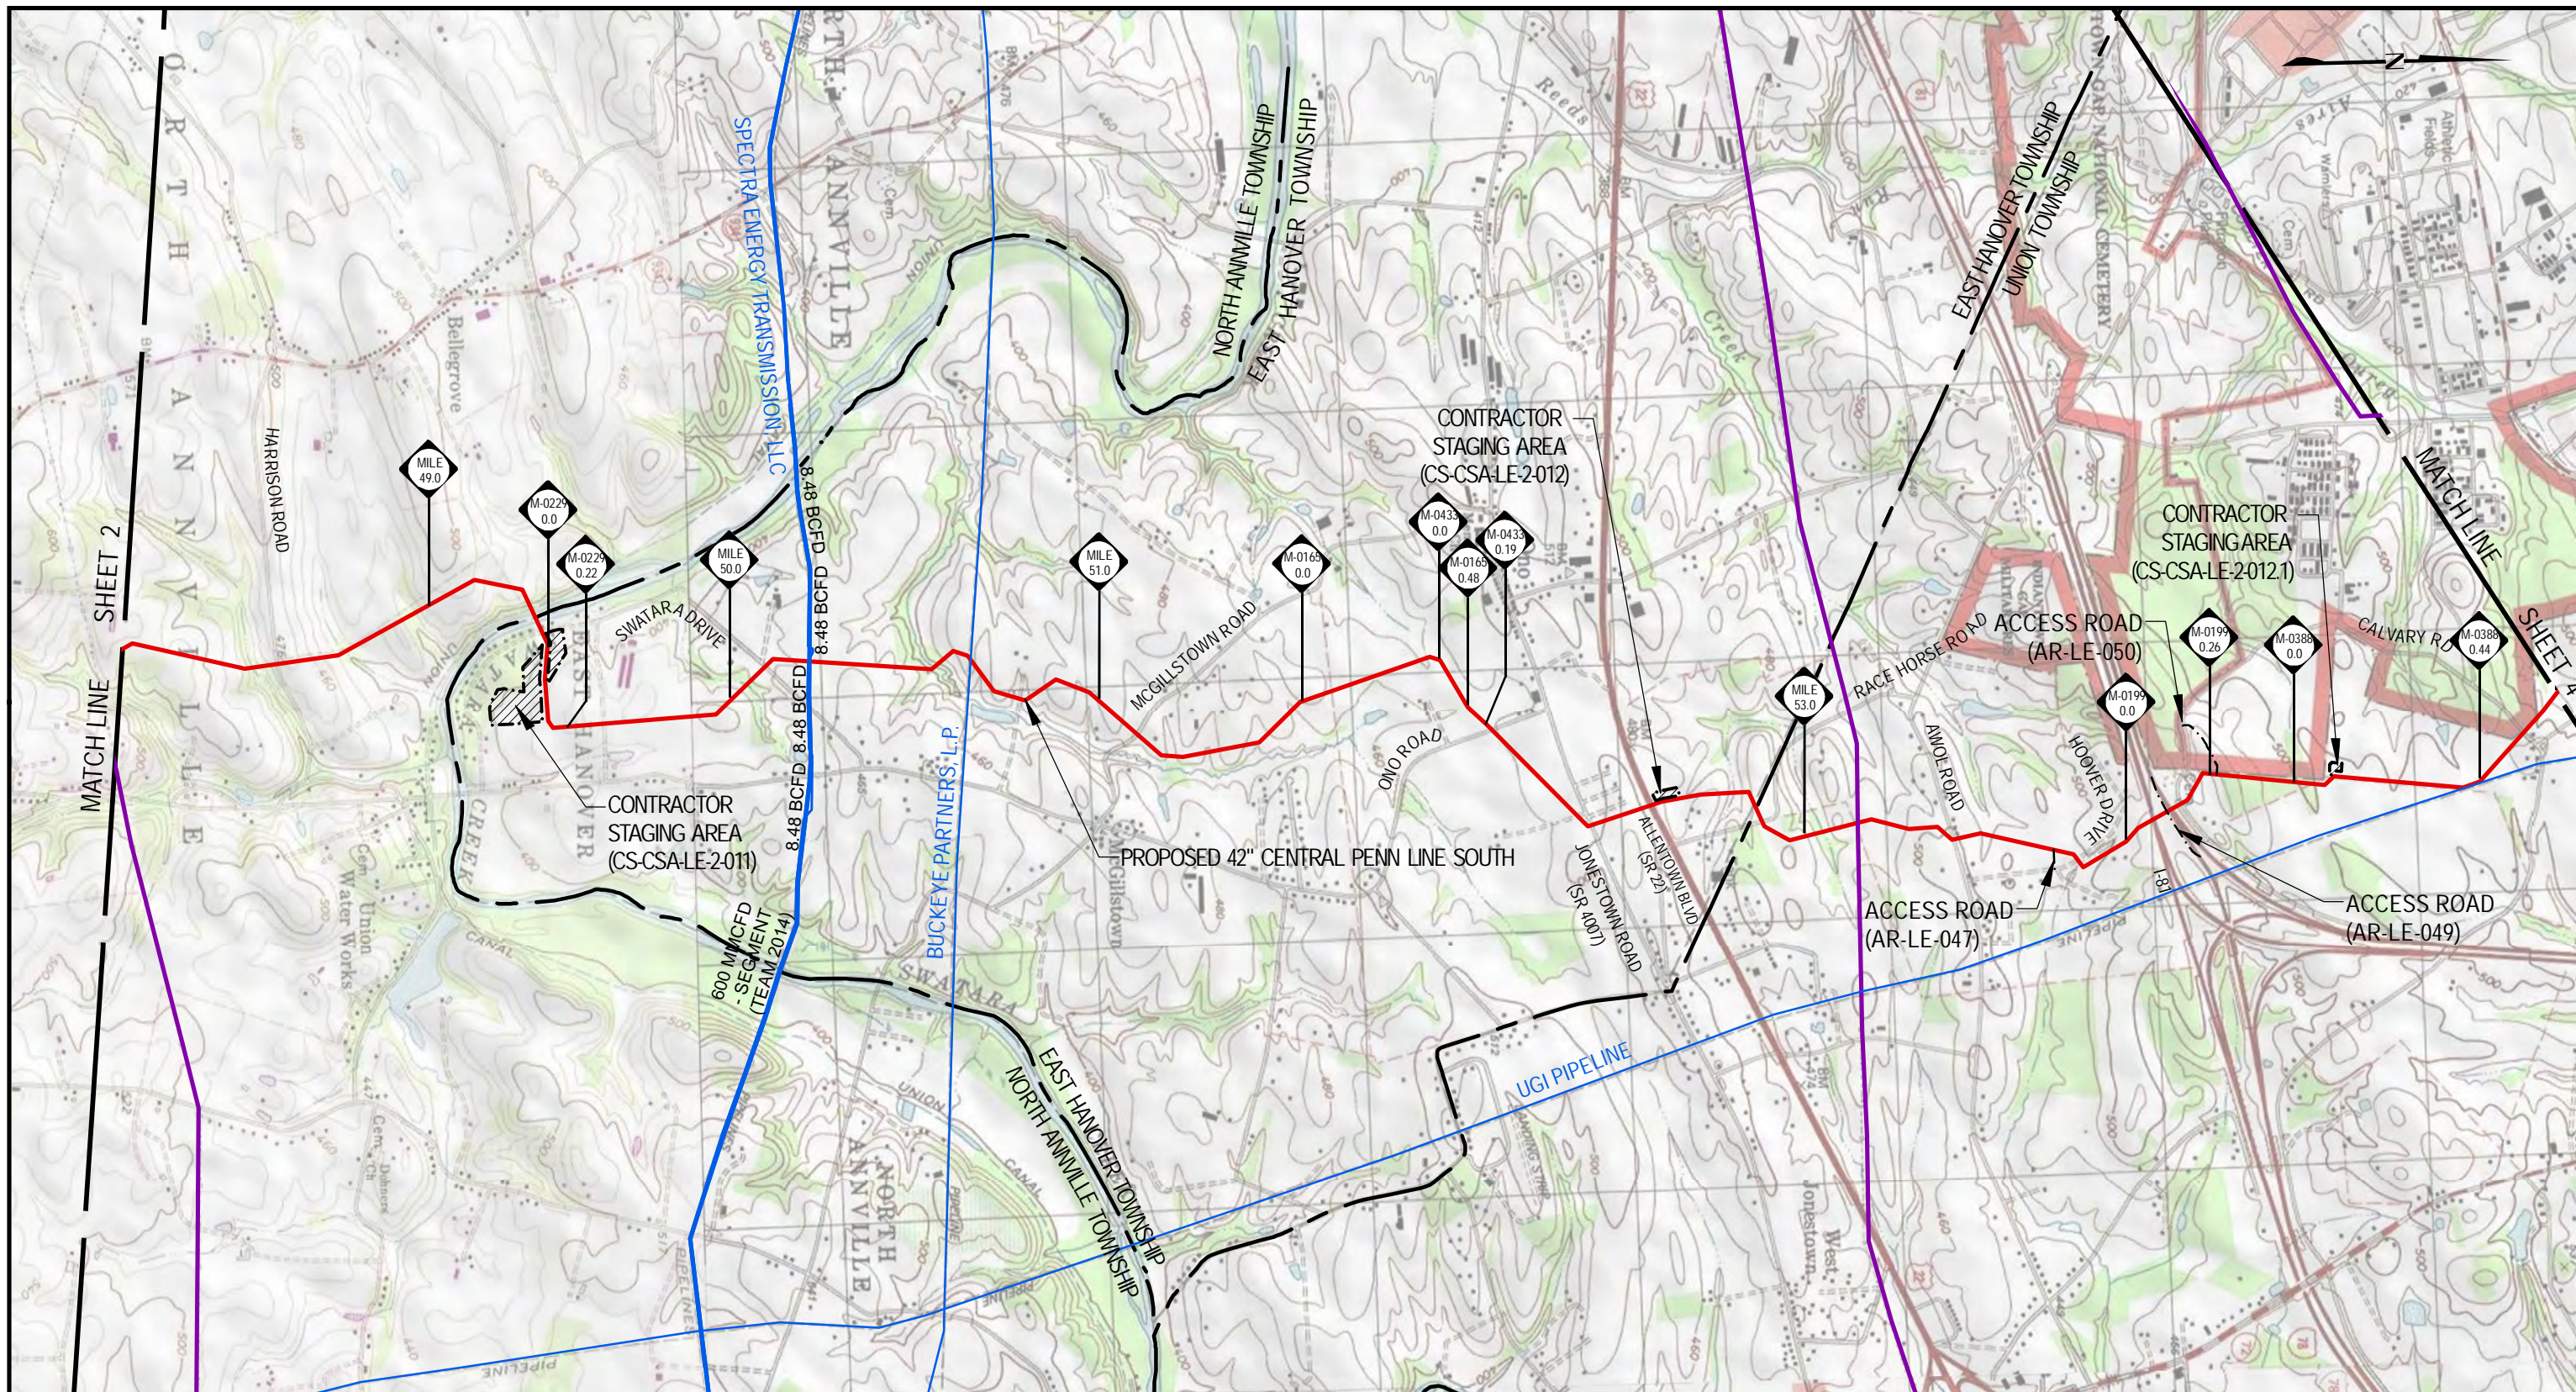

LEGEND

- PROPOSED 42" CENTRAL PENN LINE SOUTH
- EXISTING PIPELINE
- EXISTING UTILITY LINE
- X- FENCE LINE
- - - ACCESS ROADS
- - - COUNTY/TOWNSHIP BOUNDARY
- CONTRACTOR STAGING AREA
- CONTRACTOR YARD/PIPE YARD
- SITE SPECIFIC INDEX SHEET

DRG 7.5 MIN. QUAD MAP:
40076-D5 (INDIANTOWN, PA)


WOOD GROUP MUSTANG

0 2,000 4,000 6,000
SCALE IN FEET

DRAWING NO.		REFERENCE TITLE				
NO.	DATE	BY	REVISION DESCRIPTION	W.O. NO.	CHK.	APP.
0	11/05/16	JTN	ISSUED FOR PADEP SUBMITTAL #2	1161503	CLR	MJH

TRANSCONTINENTAL GAS PIPE LINE COMPANY LLC
ATLANTIC SUNRISE PROJECT
PROPOSED 42" CENTRAL PENN LINE SOUTH
TOPOGRAPHICAL PROJECT LOCATION MAP
M.P. 36.51 TO M.P. 64.25
LEBANON COUNTY, PENNSYLVANIA

DRAWN BY: JTN	DATE: 11/05/16	ISSUED FOR BID:	SCALE: 1"=2,000'
CHECKED BY: DP	DATE: 11/05/16	ISSUED FOR CONSTRUCTION:	REVISION: 0
APPROVED BY: MJH	DATE: 11/05/16	DRAWING NUMBER: 24-1600-70-14-A/36.51-02	SHEET 3 OF 5
WO: 1161503		11/4/2016	

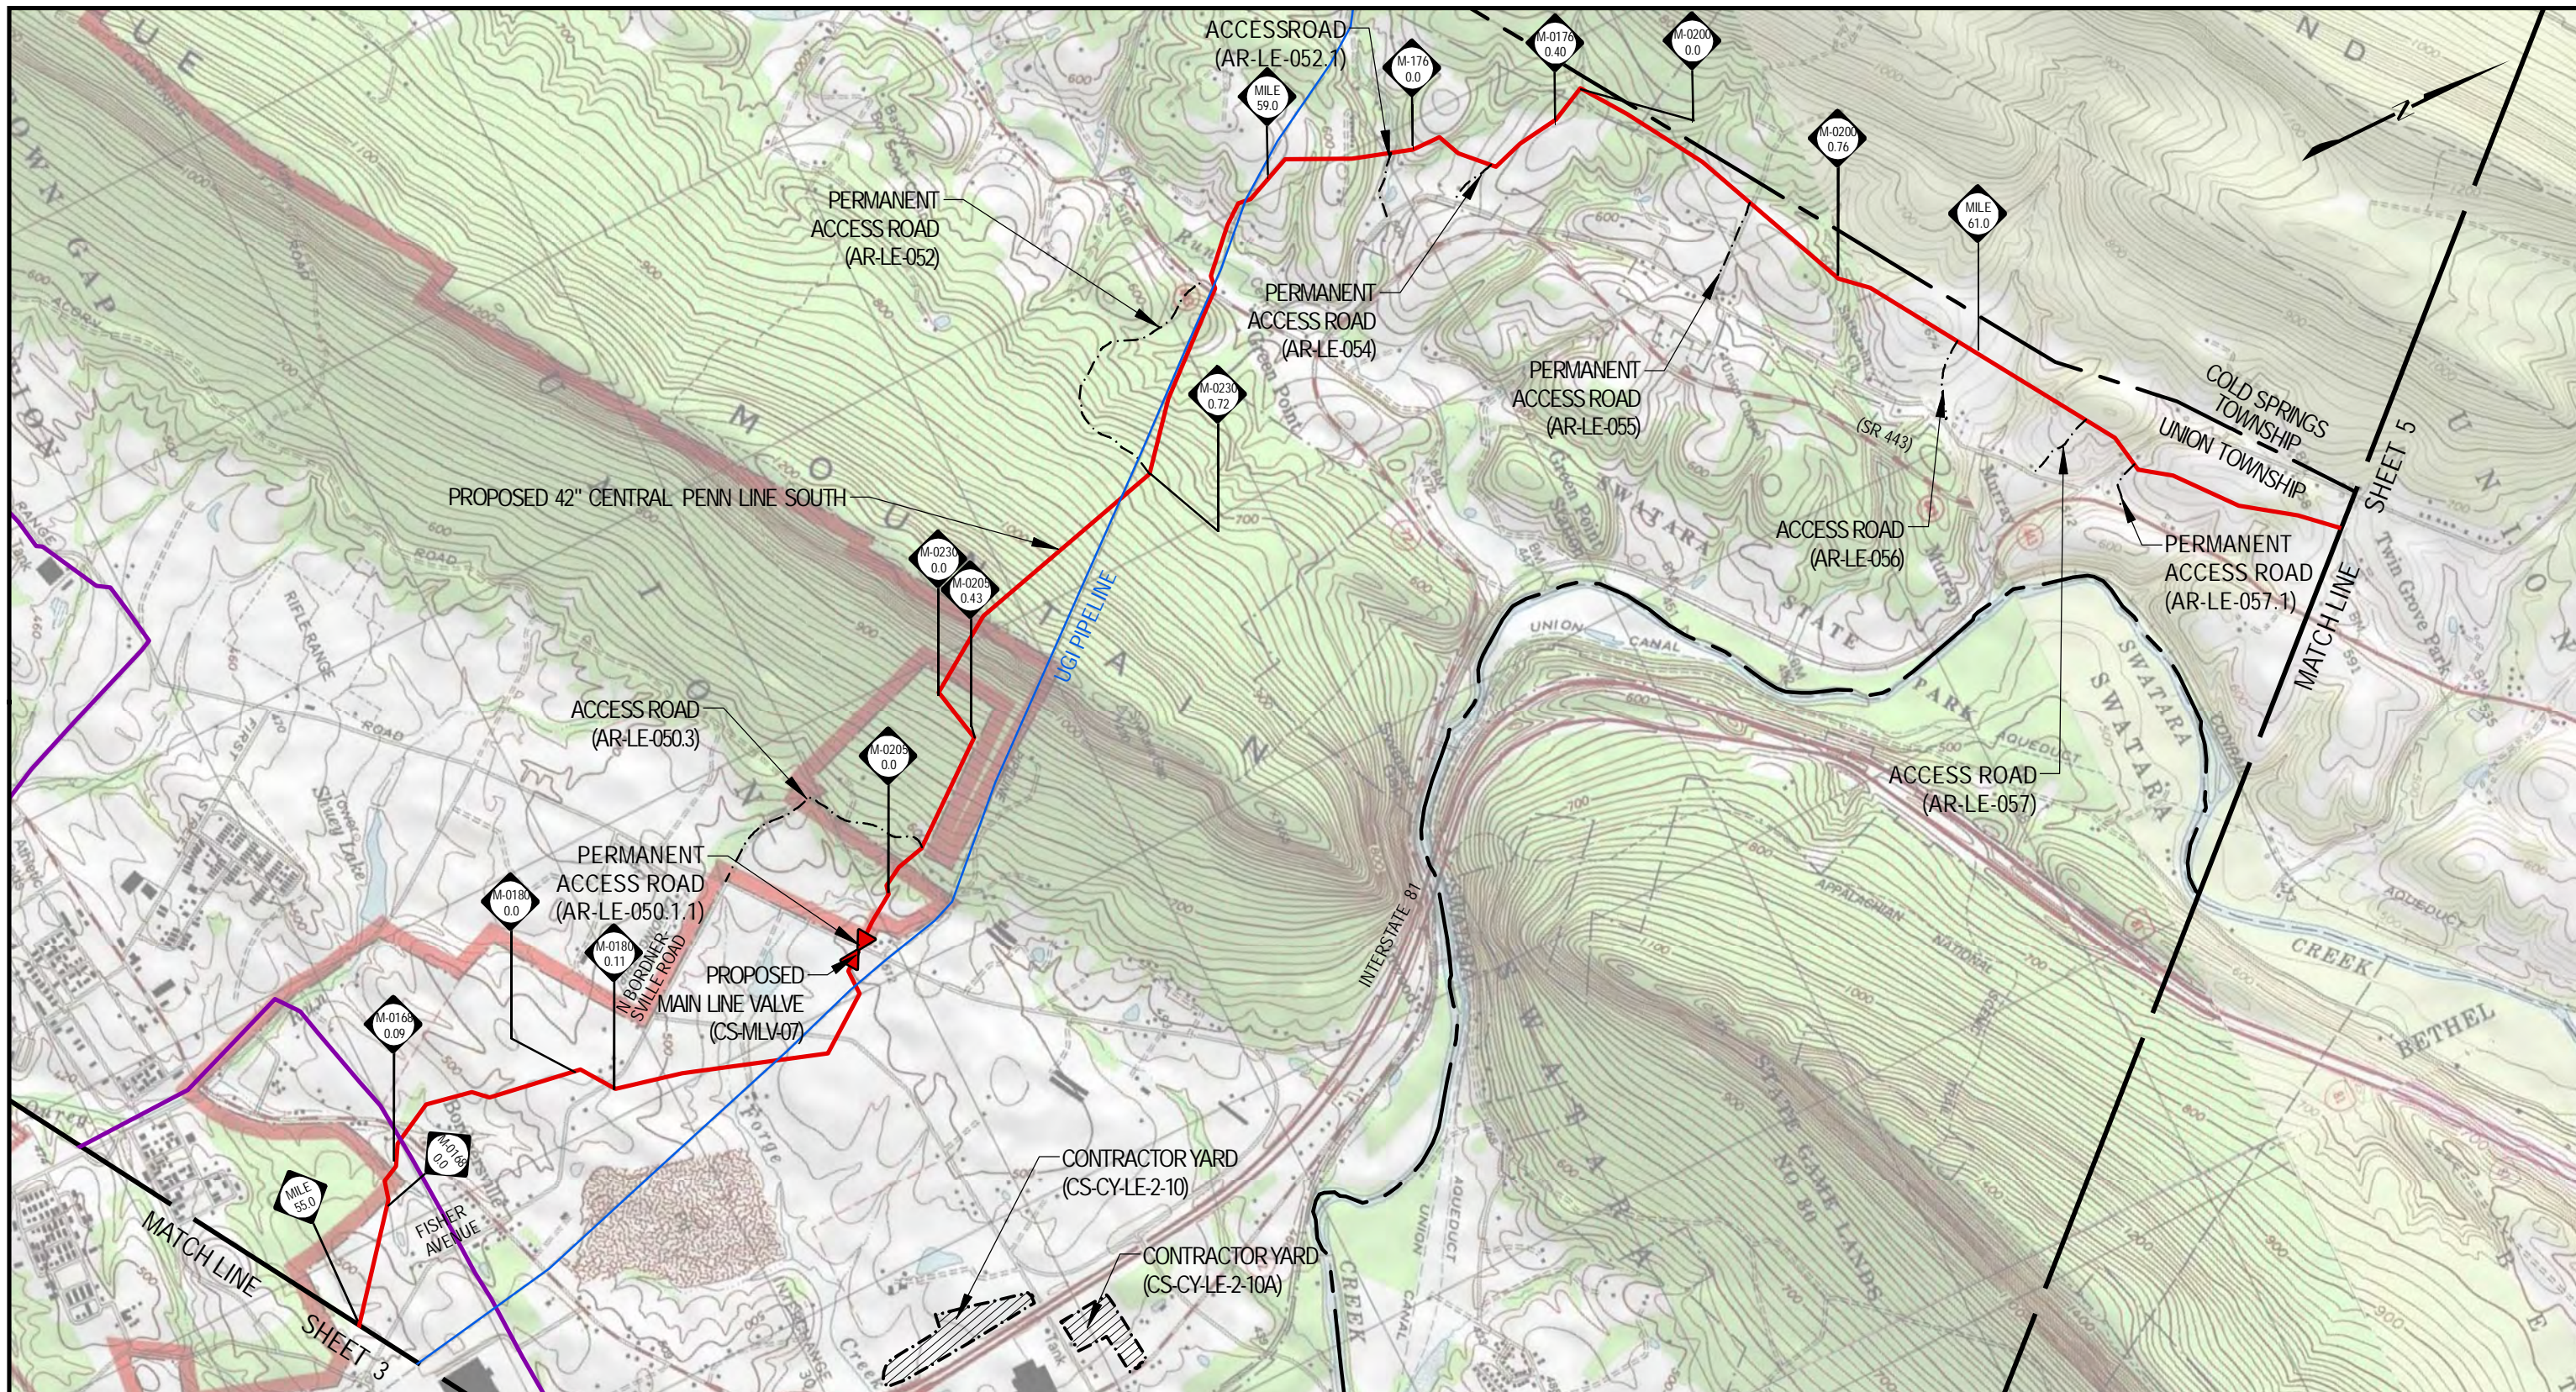

LEGEND

- PROPOSED 42" CENTRAL PENN LINE SOUTH
- EXISTING PIPELINE
- EXISTING UTILITY LINE
- X- FENCE LINE
- - - ACCESS ROADS
- - - COUNTY/TOWNSHIP BOUNDARY
- CONTRACTOR STAGING AREA
- CONTRACTOR YARD/PIPE YARD
- SITE SPECIFIC INDEX SHEET

DRG 7.5 MIN. QUAD MAP:
 40076-D5 (INDIANTOWN, PA)
 40076-E5 (TOWER CITY, PA)
 40076-E4 (PINE GROVE, PA)

**WOOD GROUP
MUSTANG**

0 2,000 4,000 6,000
SCALE IN FEET


DRAWING NO.	REFERENCE TITLE

NO.	DATE	BY	REVISION DESCRIPTION	W.O. NO.	CHK.	APP.
0	11/05/16	JTN	ISSUED FOR PADEP SUBMITTAL #2	1161503	CLR	MJH

TRANSCONTINENTAL GAS PIPE LINE COMPANY LLC
 ATLANTIC SUNRISE PROJECT
 PROPOSED 42" CENTRAL PENN LINE SOUTH
 TOPOGRAPHICAL PROJECT LOCATION MAP
 M.P. 36.51 TO M.P. 64.25
 LEBANON COUNTY, PENNSYLVANIA

Williams

DRAWN BY: JTN	DATE: 11/05/16	ISSUED FOR BID:	SCALE: 1"=2,000'
CHECKED BY: DP	DATE: 11/05/16	ISSUED FOR CONSTRUCTION:	REVISION: 0
APPROVED BY: MJH	DATE: 11/05/16	DRAWING NUMBER: 24-1600-70-14-A/36.51-02	SHEET 4 OF 5
WO: 1161503		12:10 PM 11/3/2016	

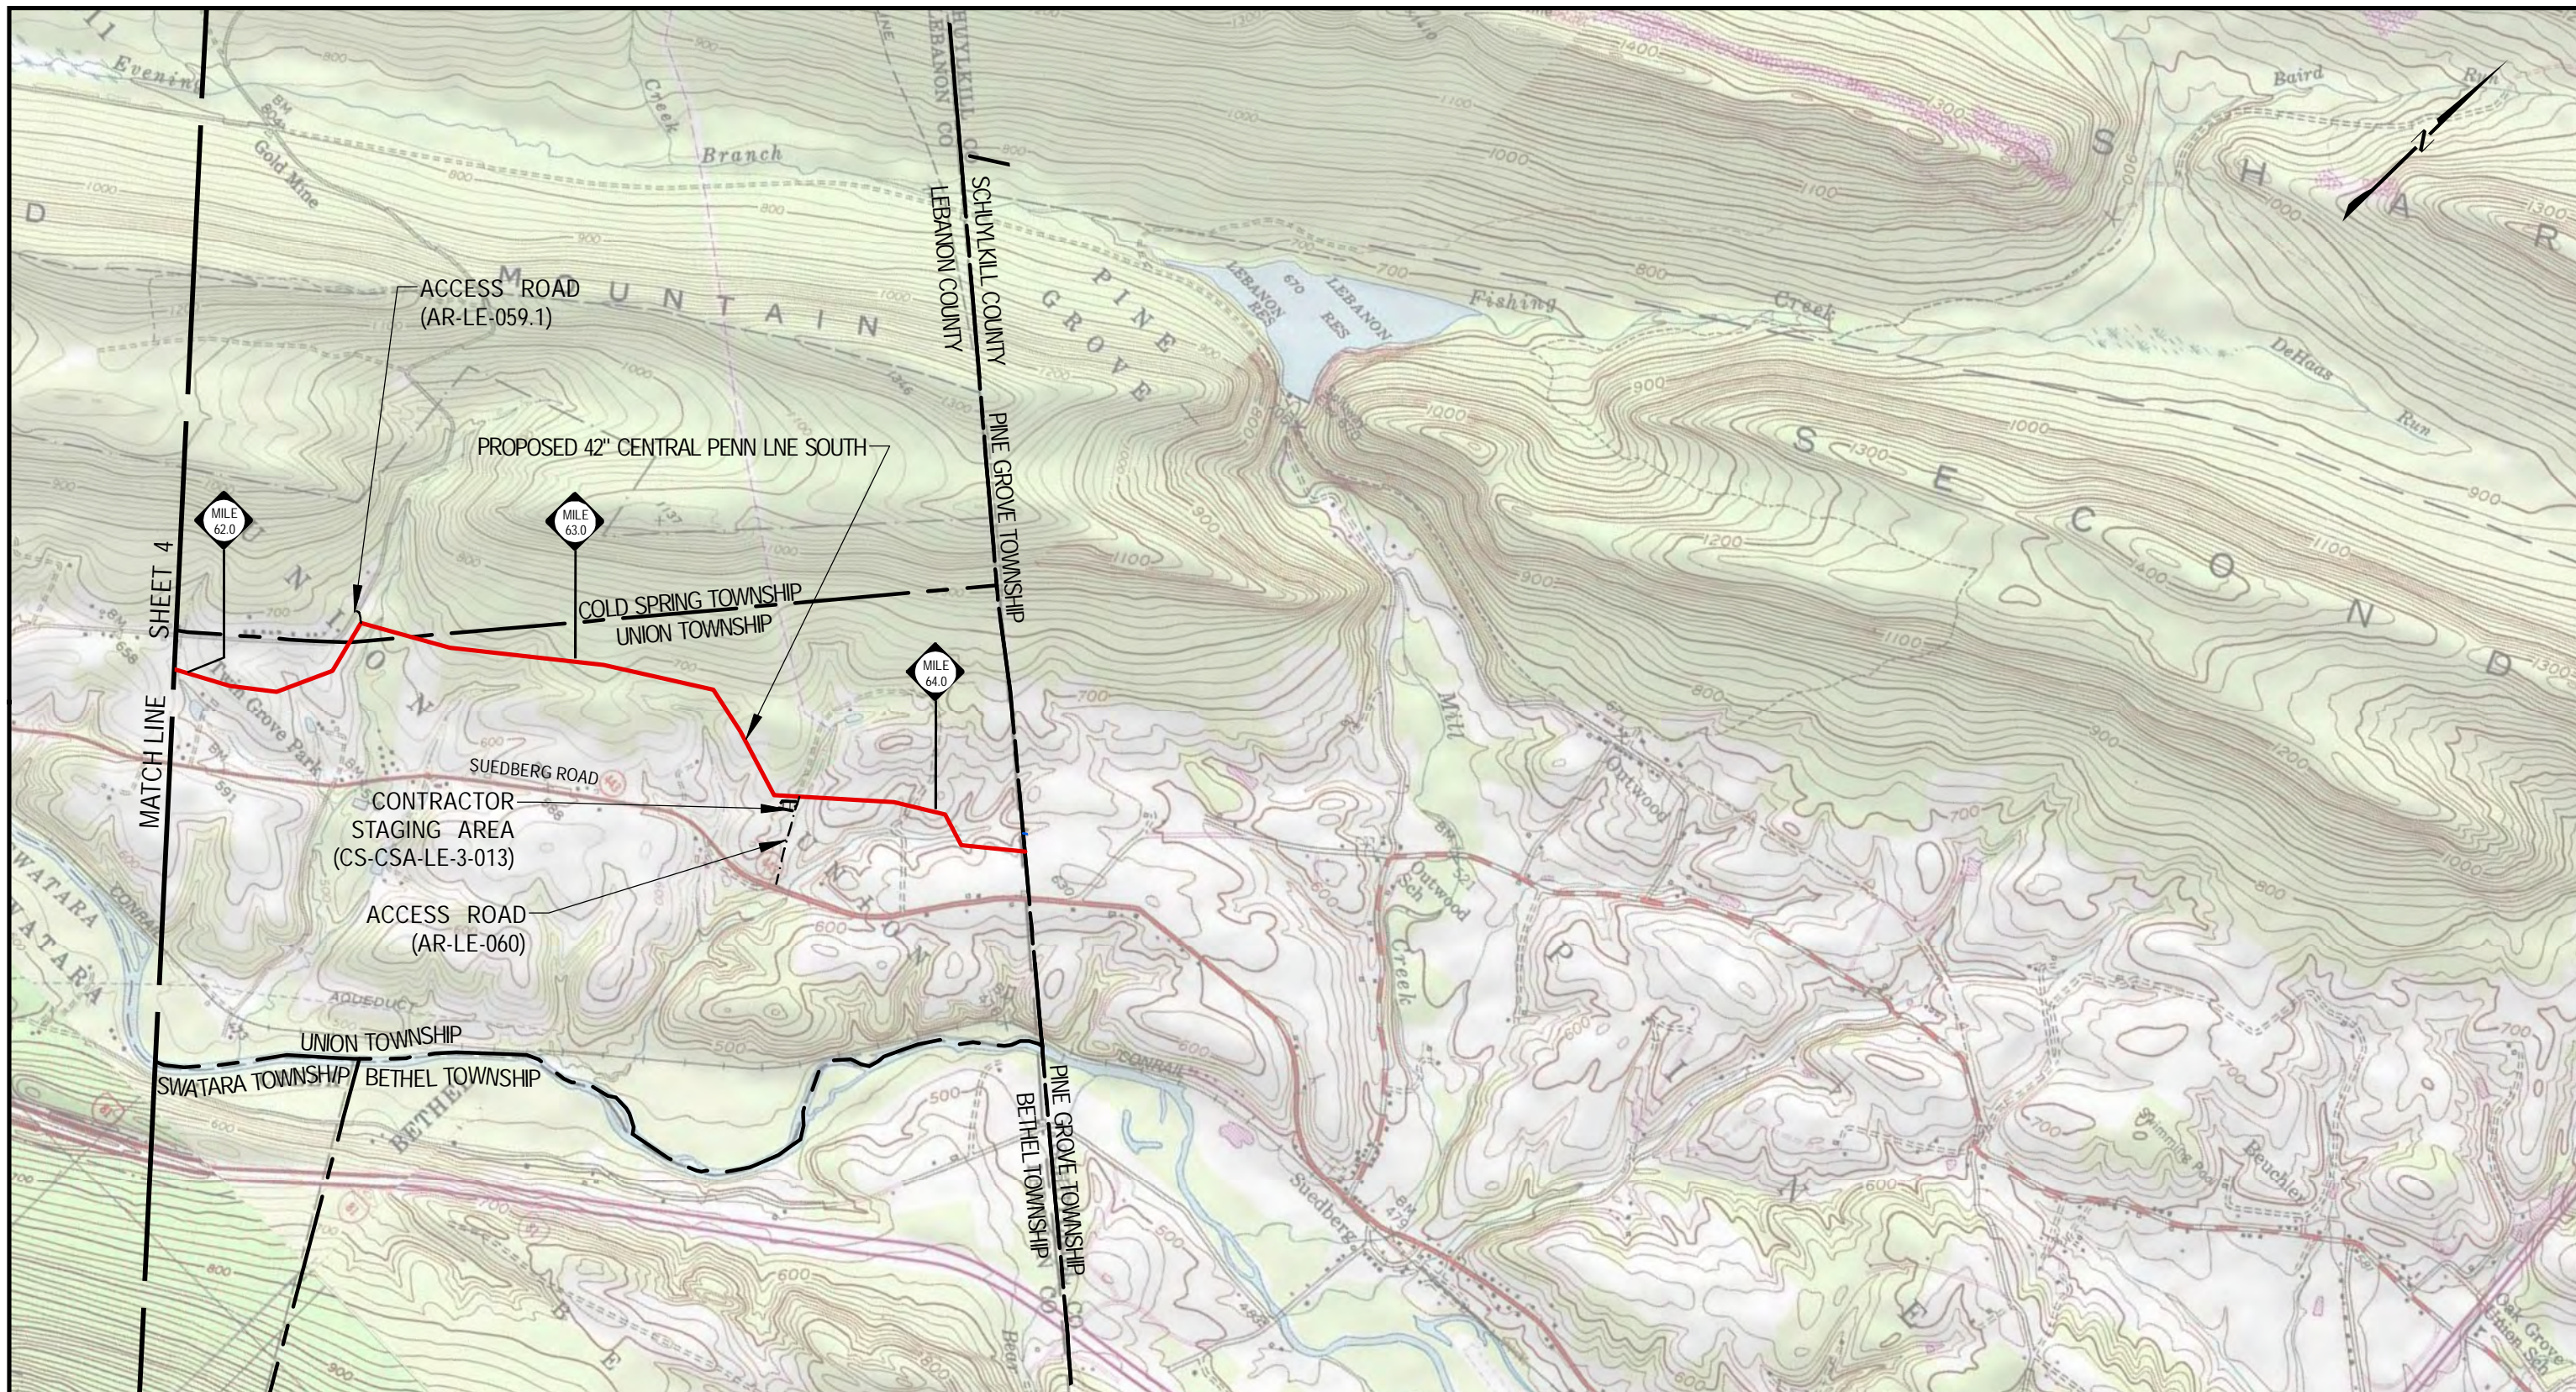

LEGEND

- PROPOSED 42" CENTRAL PENN LINE SOUTH
- EXISTING PIPELINE
- EXISTING UTILITY LINE
- X— FENCE LINE
- - - - ACCESS ROADS
- - - - COUNTY/TOWNSHIP BOUNDARY
- CONTRACTOR STAGING AREA
- CONTRACTOR YARD/PIPE YARD
- SITE SPECIFIC INDEX SHEET

DRG 7.5 MIN. QUAD MAP:
40076-E4 (PINE GROVE, PA)

WOOD GROUP MUSTANG

0 2,000 4,000 6,000
SCALE IN FEET

DRAWING NO.		REFERENCE TITLE				
NO.	DATE	BY	REVISION DESCRIPTION	W.O. NO.	CHK.	APP.
0	11/05/16	JTN	ISSUED FOR PADEP SUBMITTAL #2	1161503	CLR	MJH

TRANSCONTINENTAL GAS PIPE LINE COMPANY LLC
 ATLANTIC SUNRISE PROJECT
 PROPOSED 42" CENTRAL PENN LINE SOUTH
 TOPOGRAPHICAL PROJECT LOCATION MAP
 M.P. 36.51 TO M.P. 64.25
 LEBANON COUNTY, PENNSYLVANIA

DRAWN BY: JTN	DATE: 11/05/16	ISSUED FOR BID:	SCALE: 1"=2,000'
CHECKED BY: DP	DATE: 11/05/16	ISSUED FOR CONSTRUCTION:	REVISION: 0
APPROVED BY: MJH	DATE: 11/05/16	DRAWING NUMBER: 24-1600-70-14-A/36.51-02	SHEET 5 OF 5
WO: 1161503		12-13 PM 11/3/2016	