



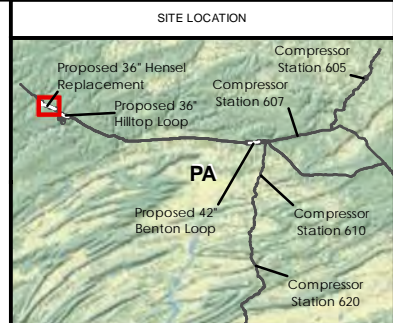


Legend:

- Milepost
- ▬ Proposed 36" Hensel Replacement
- ▬ Existing Leidy Line "A" Pipeline
- ▬ Existing Leidy Line "B" Pipeline
- ▬ Existing Leidy Line "C" Pipeline
- ▬ Leidy Wharton Storage 24"
- ▬ Access Road
- ▬ Contractor/ Pipe Yards and Staging Areas
- ▬ Trails
- ▬ Wildand Natural Areas
- ▬ Tamarack Swamp Natural Area
- ▬ State Forest Land

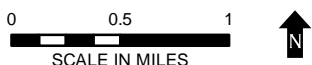


DRAWING NO.	REFERENCE TITLE	TRANSCONTINENTAL GAS PIPE LINE COMPANY LLC FEDERAL, STATE, AND MUNICIPAL LANDS, AND RECREATION AREAS CROSSED BY 36" HENSEL REPLACEMENT LEIDY SOUTH PROJECT PENNSYLVANIA										
8B-1												
NO.	DATE	BY	REVISION DESCRIPTION	W.O. NO.	CHK.	APP.	DRAWN BY: HT	DATE: 7/25/2019	ISSUE FOR BID: N/A	SCALE: 1:56,000		
A	7/25/2019	HT	ISSUE FOR FERC APPLICATION	1211223	ES	ES	CHECKED BY: ES	DATE: 7/25/2019	ISSUE FOR CONSTRUCTION: N/A	REVISION: A		
							APPROVED BY: ES	DATE: 7/25/2019	DRAWING NUMBER:		FIGURE 8B-1	
							WO: 1211223		9:24 PM 7/25/2019			

Data Sources: ESRI 2012, 2016; PASDA; PA DCNR 2005, 2008, 2011, 2015, 2017, 2018, 2019.

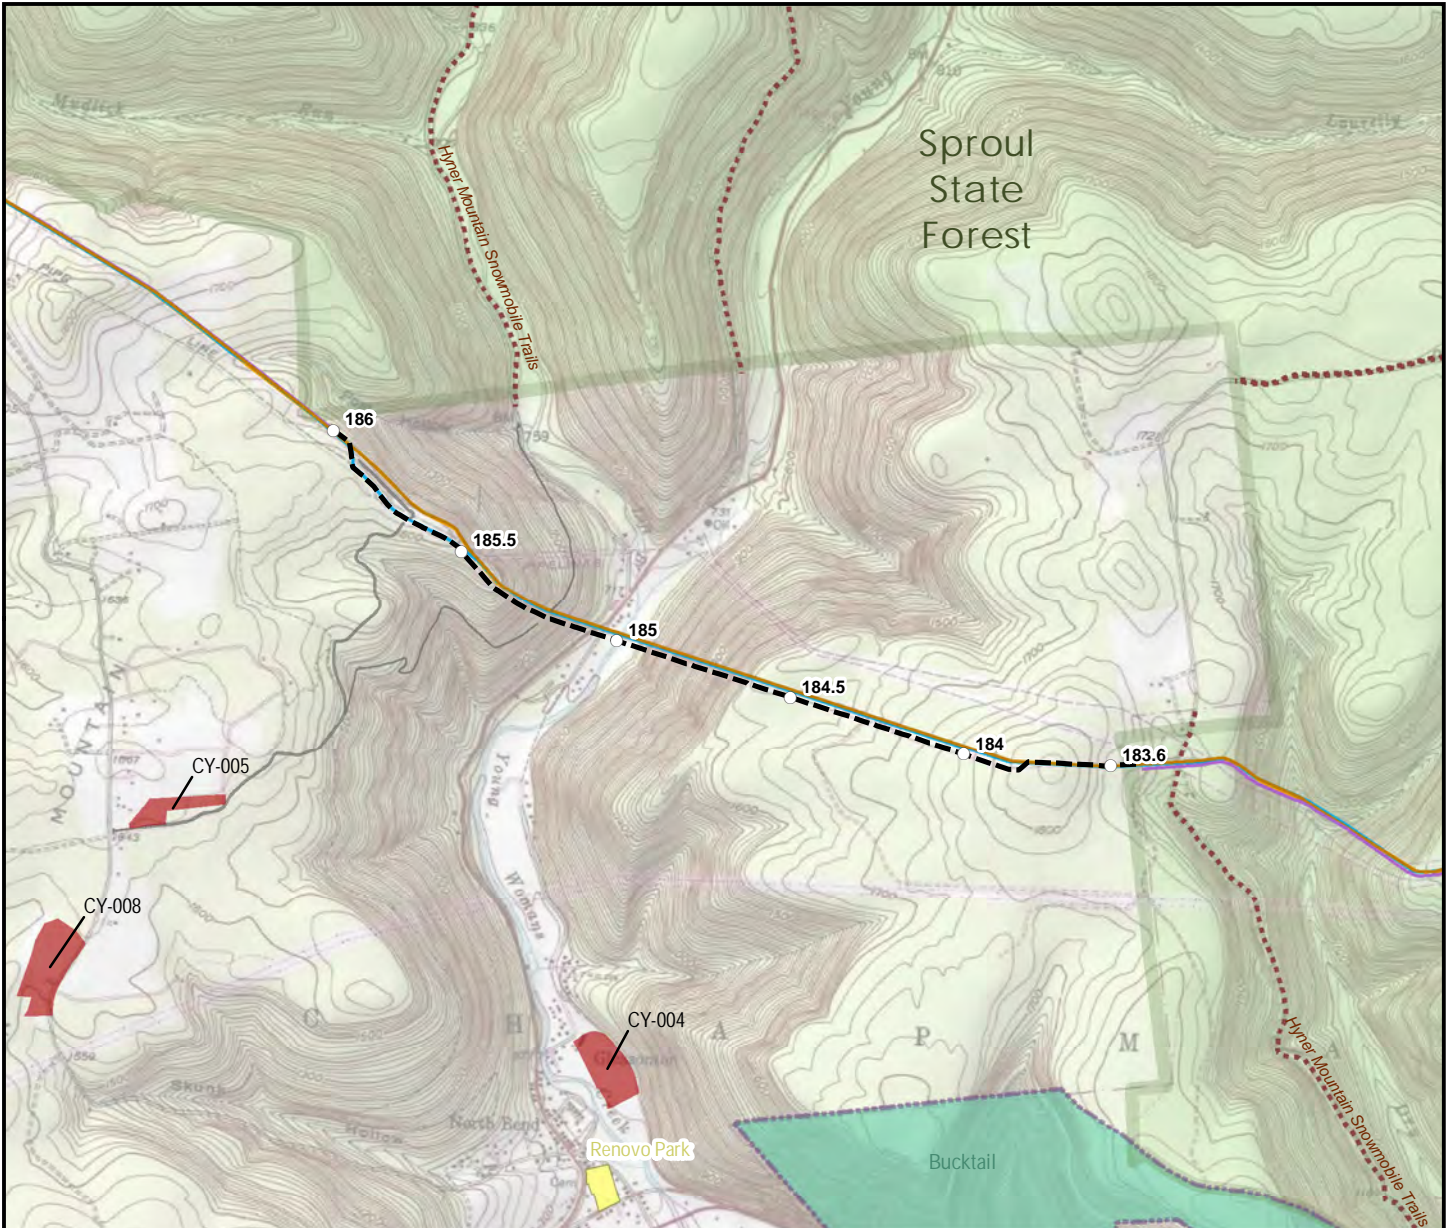


Legend:

- Milepost
- ▬ Proposed 36" Hilltop Loop
- ▬ Existing Leidy Line "A" Pipeline
- ▬ Existing Leidy Line "B" Pipeline
- ▬ Existing Leidy Line "C" Pipeline
- ▬ Existing Leidy Line "D" Pipeline
- ▬ Access Road
- ▬ Contractor/ Pipe Yards and Staging Areas
- ▬ Trails
- ▬ Wildand Natural Areas
- ▬ State Forest Land
- ▬ Local Park
- ▬ State Park

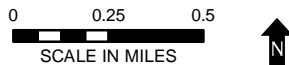

SITE LOCATION

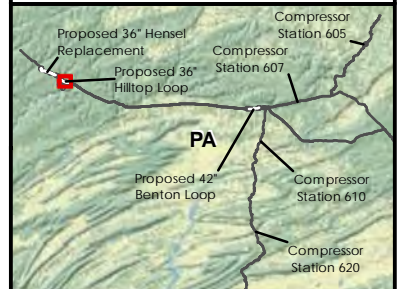

DRAWING NO.	REFERENCE TITLE	TRANSCONTINENTAL GAS PIPE LINE COMPANY LLC FEDERAL, STATE, AND MUNICIPAL LANDS, AND RECREATION AREAS CROSSED BY 36" HILLTOP LOOP LEIDY SOUTH PROJECT PENNSYLVANIA										
8B-2												
NO.	DATE	BY	REVISION DESCRIPTION	W.O. NO.	CHK.	APP.	DRAWN BY: HT	DATE: 7/25/2019	ISSUE FOR BID: N/A	SCALE: 1:32,000		
A	7/25/2019	HT	ISSUE FOR FERC APPLICATION	1211229	ES	ES	CHECKED BY: ES	DATE: 7/25/2019	ISSUE FOR CONSTRUCTION: N/A	REVISION: A		
							APPROVED BY: ES	DATE: 7/25/2019	DRAWING NUMBER:		FIGURE 8B-2	
							WO: 1211229		9:23 PM 7/25/2019			