


HDD PA-DA-0039.0000-RD (PEM-CC22, S-A75)



Given the design, the threat of inadvertent return has been reduced to the maximum extent practicable and in this case that threat is considered to be low. Implementing this design, along with adherence to the Pennsylvania Pipeline Project Inadvertent Return Contingency Plan will ensure inadvertent impacts, if they were to occur, are also minimized to the maximum extent.

The drill will enter/exit 750 feet from the western edge of Highway 283 and enter/exit 520 feet from the eastern edge. The horizontal directional drill will enter/exit 1,140 feet from the western edge of Grassy Wetland CC22 (PEM-CC22) and enter/exit 290 feet from the eastern edge. The drill will enter/exit 1,270 feet from the western edge of Stream A75 (S-A75) and enter/exit 190 feet from the eastern edge. The drill will pass 50 feet below the highway, 40 feet below PEM-CC22, and 20 feet below S-A75. The geotechnical results, as well as other data points, were used to determine the entry/exit angles, and depths to pass through the best substrates while maintaining the pipe integrity (e.g., no large bends). According to the geotechnical report primary substrates being drilled through are sandstone beneath layers of sands and silty clays. Based on the geotechnical report and the drill profile minimal inadvertent returns are expected.

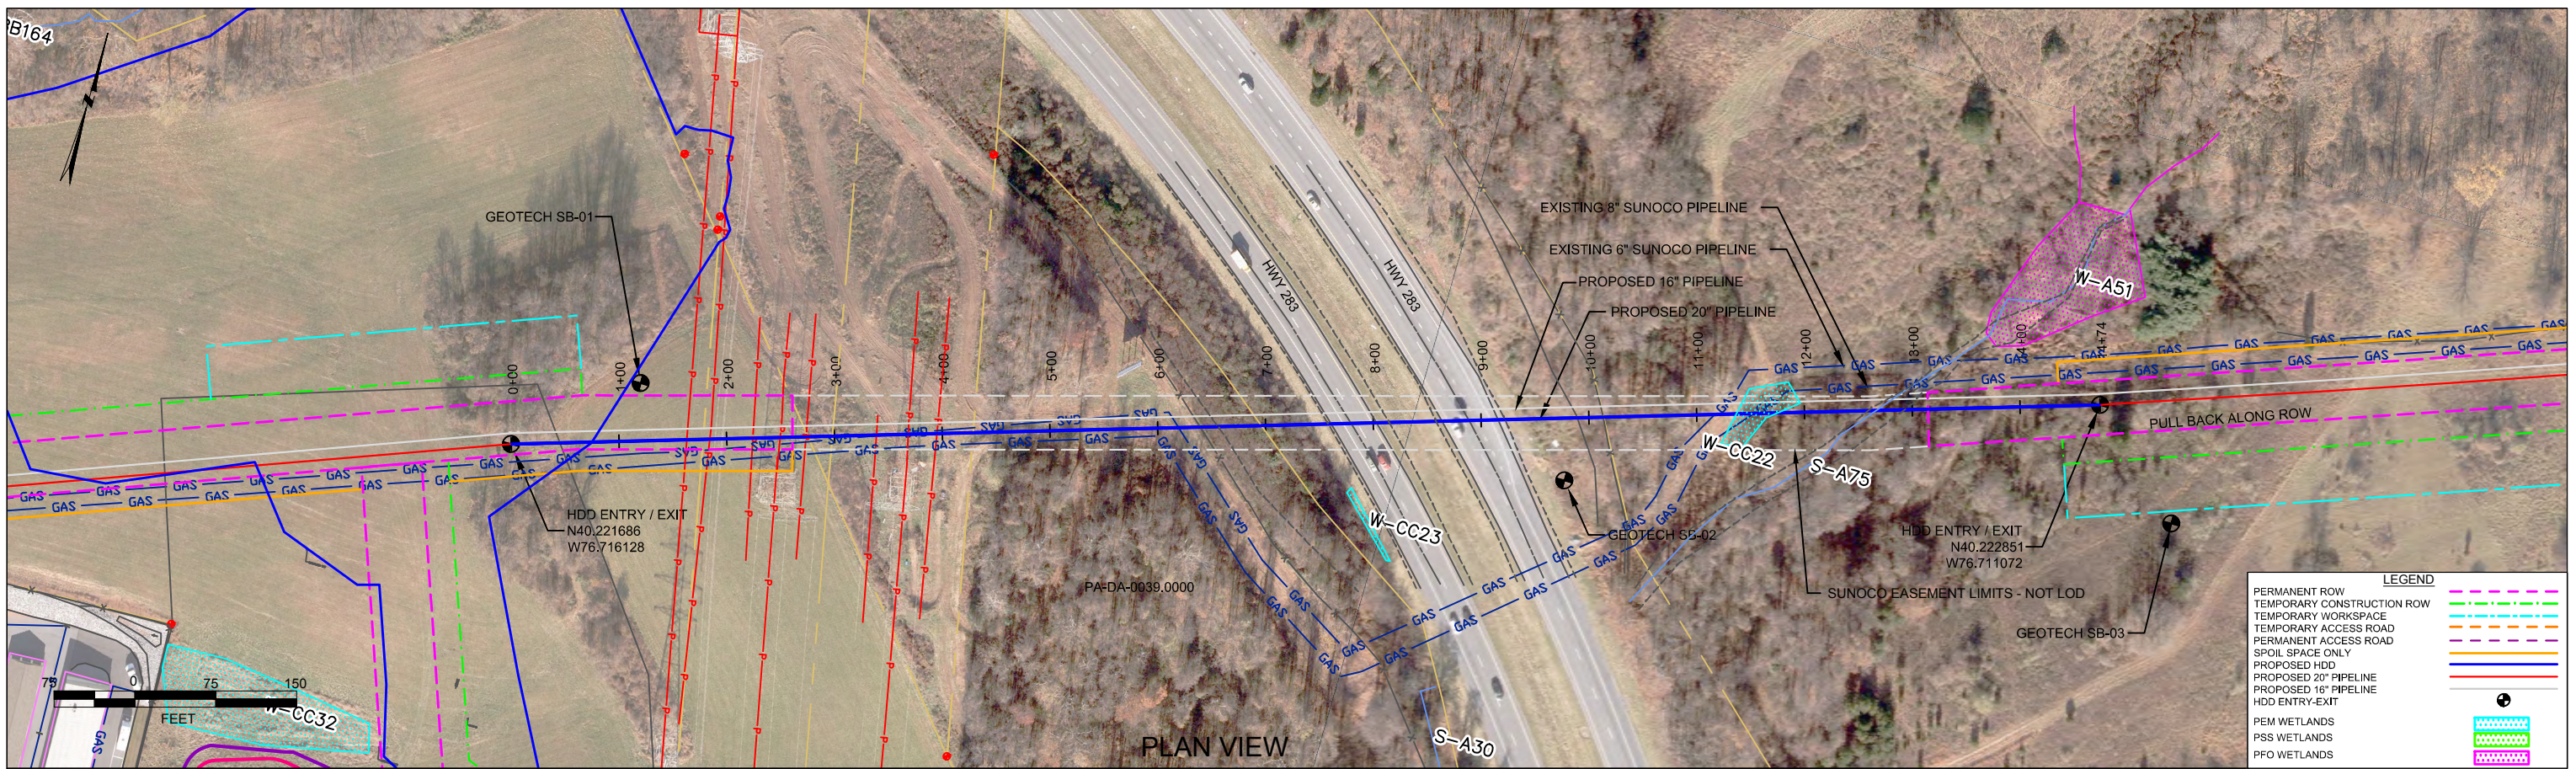

PLAN VIEW

DAUPHIN COUNTY, PENNSYLVANIA - LONDONDERRY TOWNSHIP
S3-0060

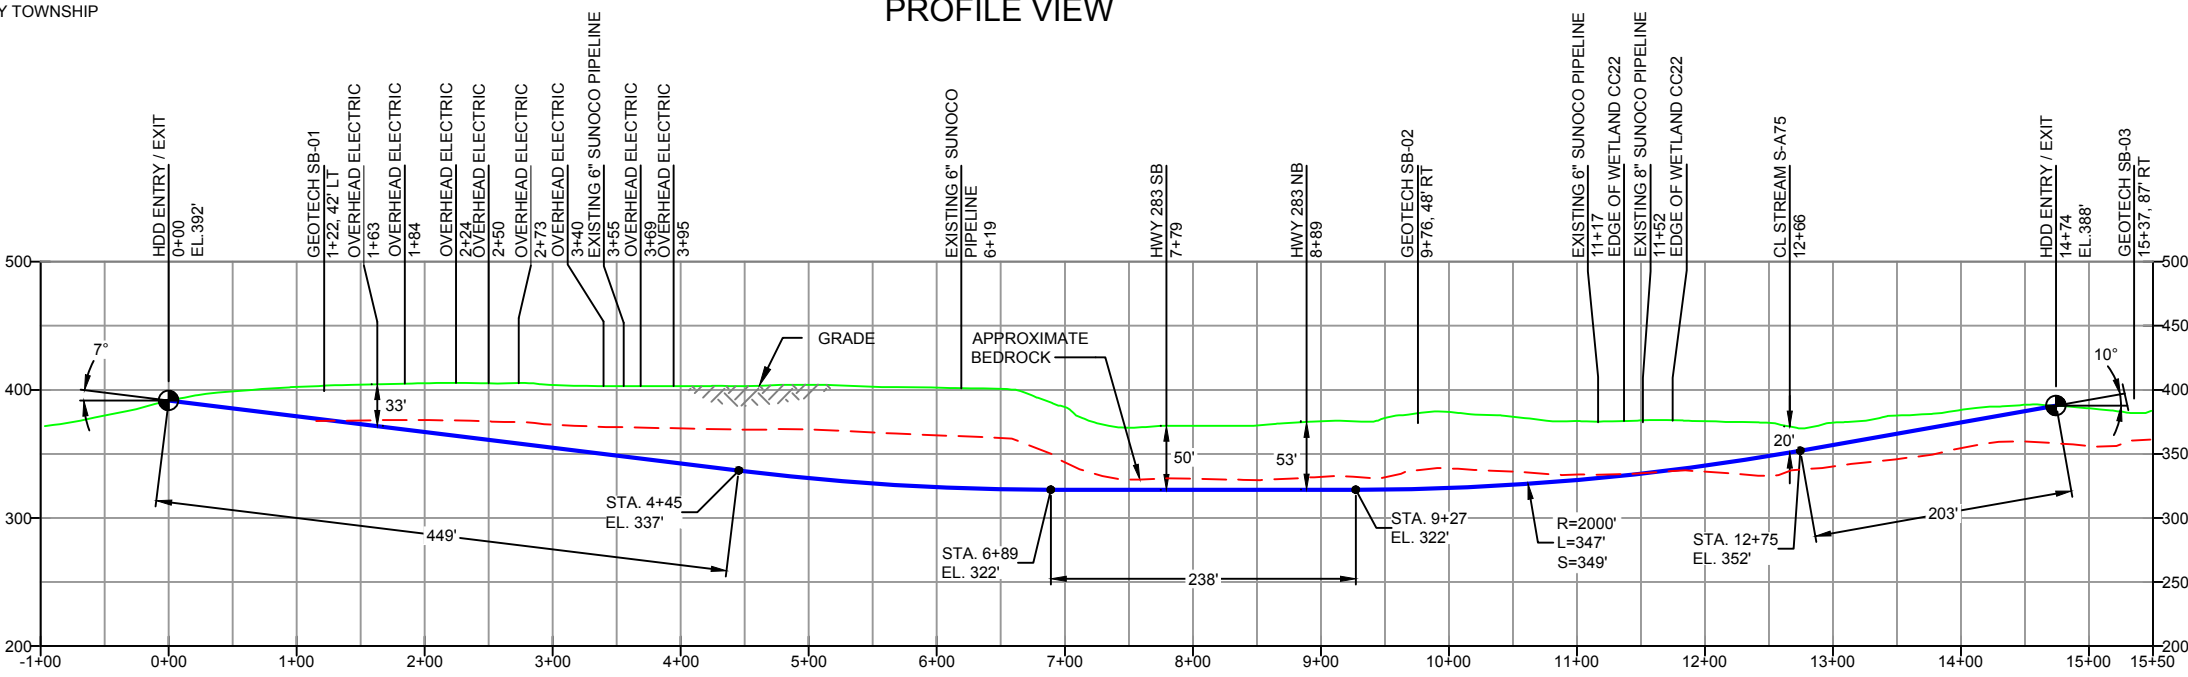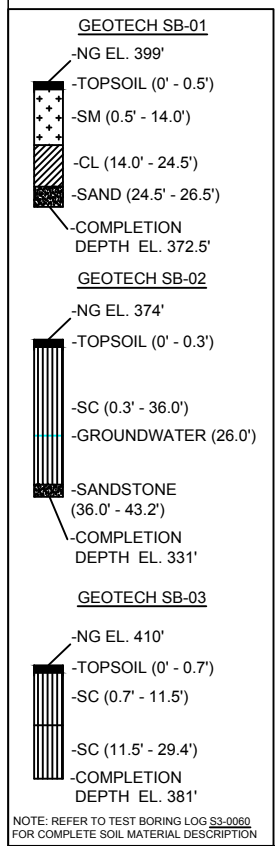

PROFILE VIEW

- DESIGN AND CONSTRUCTION:
- CONTRACTOR SHALL FIELD VERIFY DEPTH OF ALL EXISTING UTILITIES SHOWN OR NOT SHOWN ON THIS DRAWING.
 - THE MINIMUM SEPARATION DISTANCE FROM EXISTING SUBSURFACE UTILITIES SHALL NOT BE LESS THAN 10 FEET AS MEASURED FROM THE OUTSIDE EDGE OF THE UTILITY TO OUTSIDE OF PROPOSED PIPELINE.
 - DESIGNED IN ACCORDANCE WITH CFR 49 195 & ASME B31.4
 - CROSSING PIPE SPECIFICATION:
HDD HORZ. LENGTH (L=): 1446'
HDD PIPE LENGTH (S=): 1455'
20" x 0.456" W.T., X-65, API5L, PSL2, ERW, 8FW
COATING: 14-16 MILS FBE WITH 30-35 MIL ARO (POWERCRETE R95)
 - INTERNAL DESIGN PRESSURE 1480 PSIG (SEAM FACTOR 1.0, DESIGN FACTOR 0.50).
 - INSTALLATION METHOD: HORIZONTAL DIRECTIONAL DRILL (HDD).
 - PIPELINE WARNING MARKERS SHALL BE INSTALLED ON BOTH SIDES OF ALL ROAD, RAILWAY, AND STREAM CROSSINGS.
 - CARRIER PIPE NOT ENCASED.
 - PIPE / AMBIENT TEMPERATURE MUST BE NO LESS THAN 30°F DURING PULLBACK WITHOUT PRIOR WRITTEN APPROVAL FROM THE ENGINEER.
 - CONDUCT 4-HOUR PRE-INSTALLATION HYDROTEST OF HDD PIPE STRING TO MINIMUM 1850 PSIG.
 - SEE SUNOCO PENNSYLVANIA PIPELINE PROJECT ESRI WEBMAP FOR ACCESS ROAD ALIGNMENT.
 - SUNOCO PIPELINE, L.P.'S HORIZONTAL DIRECTIONAL DRILL INADVERTENT RETURN CONTINGENCY PLAN WILL BE IMPLEMENTED AT ALL TIMES.
 - SUNOCO PIPELINE, L.P.'S EROSION AND SEDIMENTATION CONTROL PLAN WILL BE IMPLEMENTED AT ALL TIMES.

NOTES

- ALL COORDINATES SHOWN ARE IN LATITUDE AND LONGITUDE. ALL MSL ELEVATIONS ARE NAD83
- STATIONING IS BASED ON HORIZONTAL DISTANCES.
- ROONEY ENGINEERING, INC. AND SUNOCO PIPELINE, LP ARE NOT RESPONSIBLE FOR LOCATION OF FOREIGN UTILITIES SHOWN IN PLOT PLAN OR PROFILE. THE INFORMATION SHOWN HEREON IS FURNISHED WITHOUT LIABILITY ON THE PART OF ROONEY ENGINEERING, INC. AND SUNOCO PIPELINE, LP. FOR ANY DAMAGES RESULTING FROM ERRORS OR OMISSIONS THEREIN.
- CONTRACTOR IS RESPONSIBLE FOR LOCATING ALL UTILITIES. CONTACT ONE CALL AT 811 PRIOR TO DIGGING.
- SUNOCO EMERGENCY HOTLINE NUMBER IS #1-800-786-7440.

REF. DRAWING	NO.	DESCRIPTION	NO.	DESCRIPTION	
ES-4.17	TO	ES-4.18	EROSION & SEDIMENT PLAN	EP2	REVISED PER PADEP COMMENTS RECEIVED 09-06-16
SHEET 10	TO	SHEET 11	AERIAL SITE PLAN	EP1	REVISED PER PADEP COMMENTS
				EP	
				E	ISSUED FOR BID / DESIGN CHANGE
				D	ADDED GEOTECH INFO
				C	ISSUED FOR BID


Sunoco Logistics Partners L.P.

TETRA TECH ROONEY
(303) 792-5911

SUNOCO PIPELINE, L.P.



20-INCH HORIZONTAL DIRECTIONAL DRILL
HWY 283
PENNSYLVANIA PIPELINE PROJECT

SCALE: 1"=150'
DWG. NO: PA-DA-0039.0000-RD

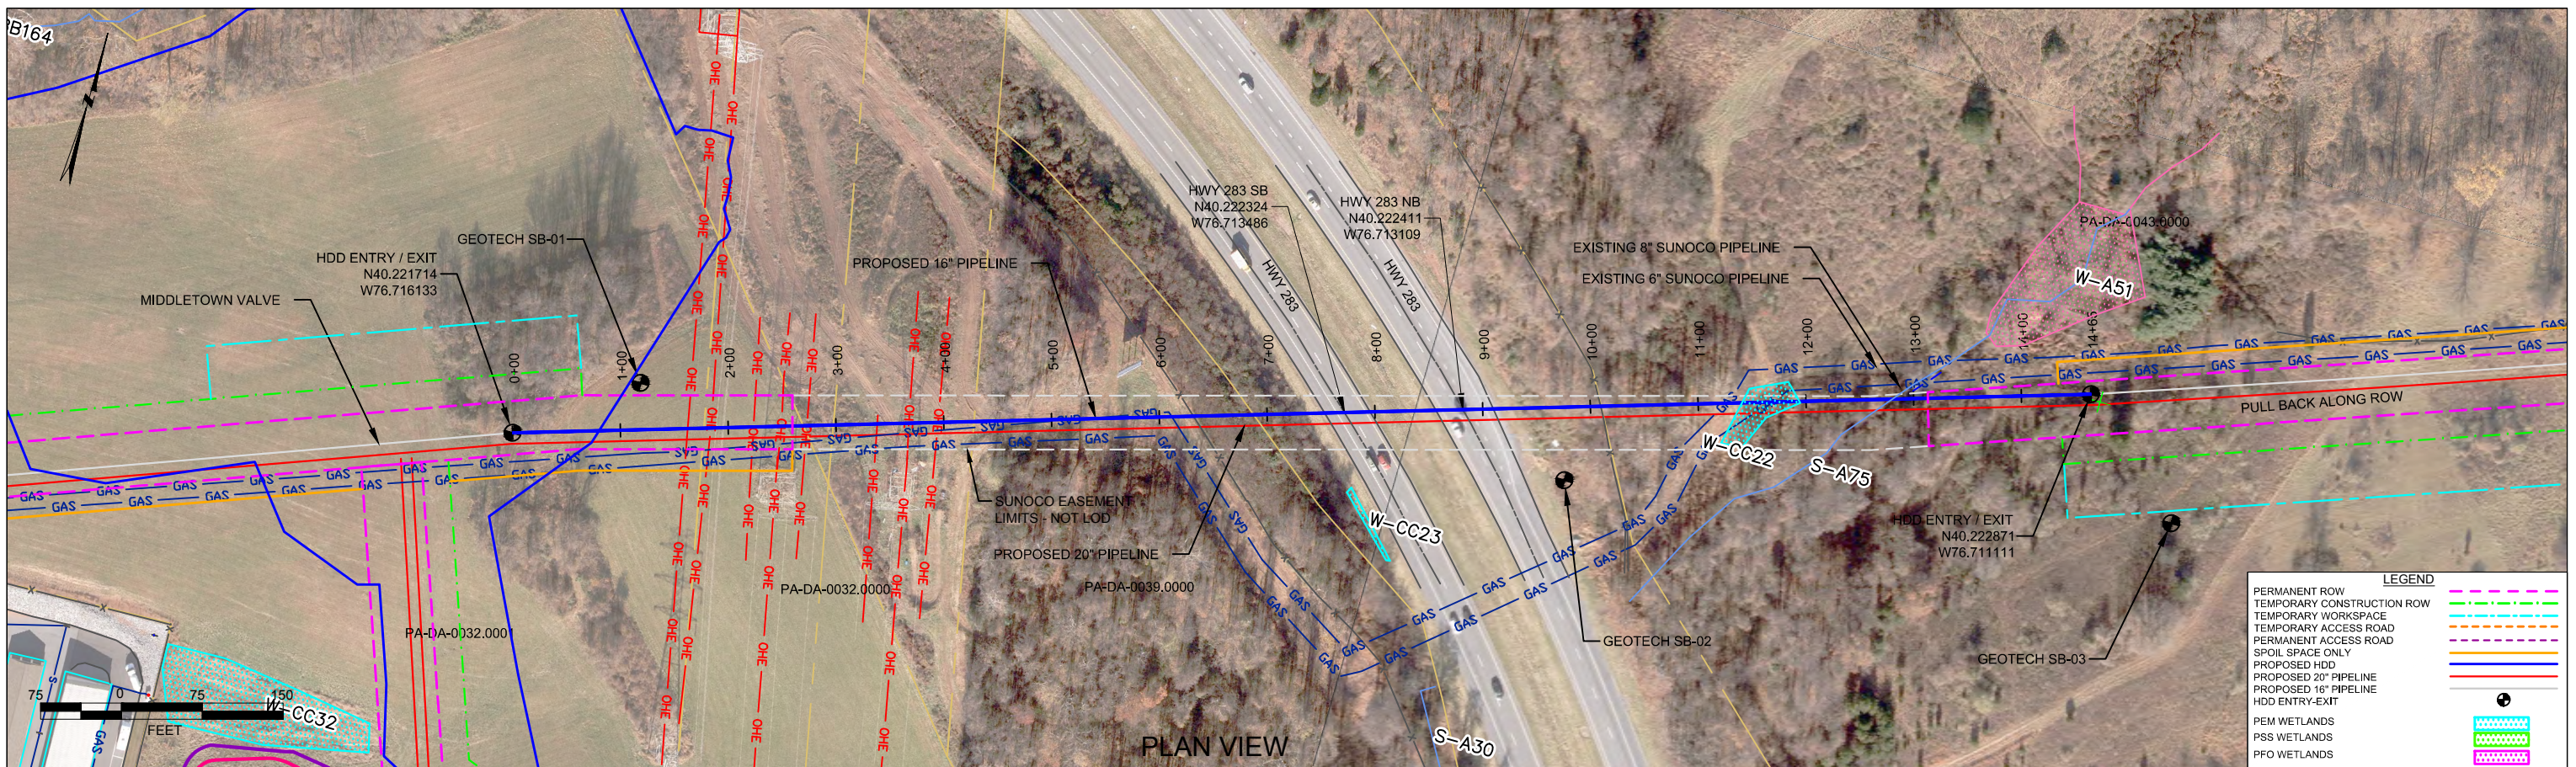

PLAN VIEW

DAUPHIN COUNTY, PENNSYLVANIA - LONDONDERRY TOWNSHIP
S3-0060-16

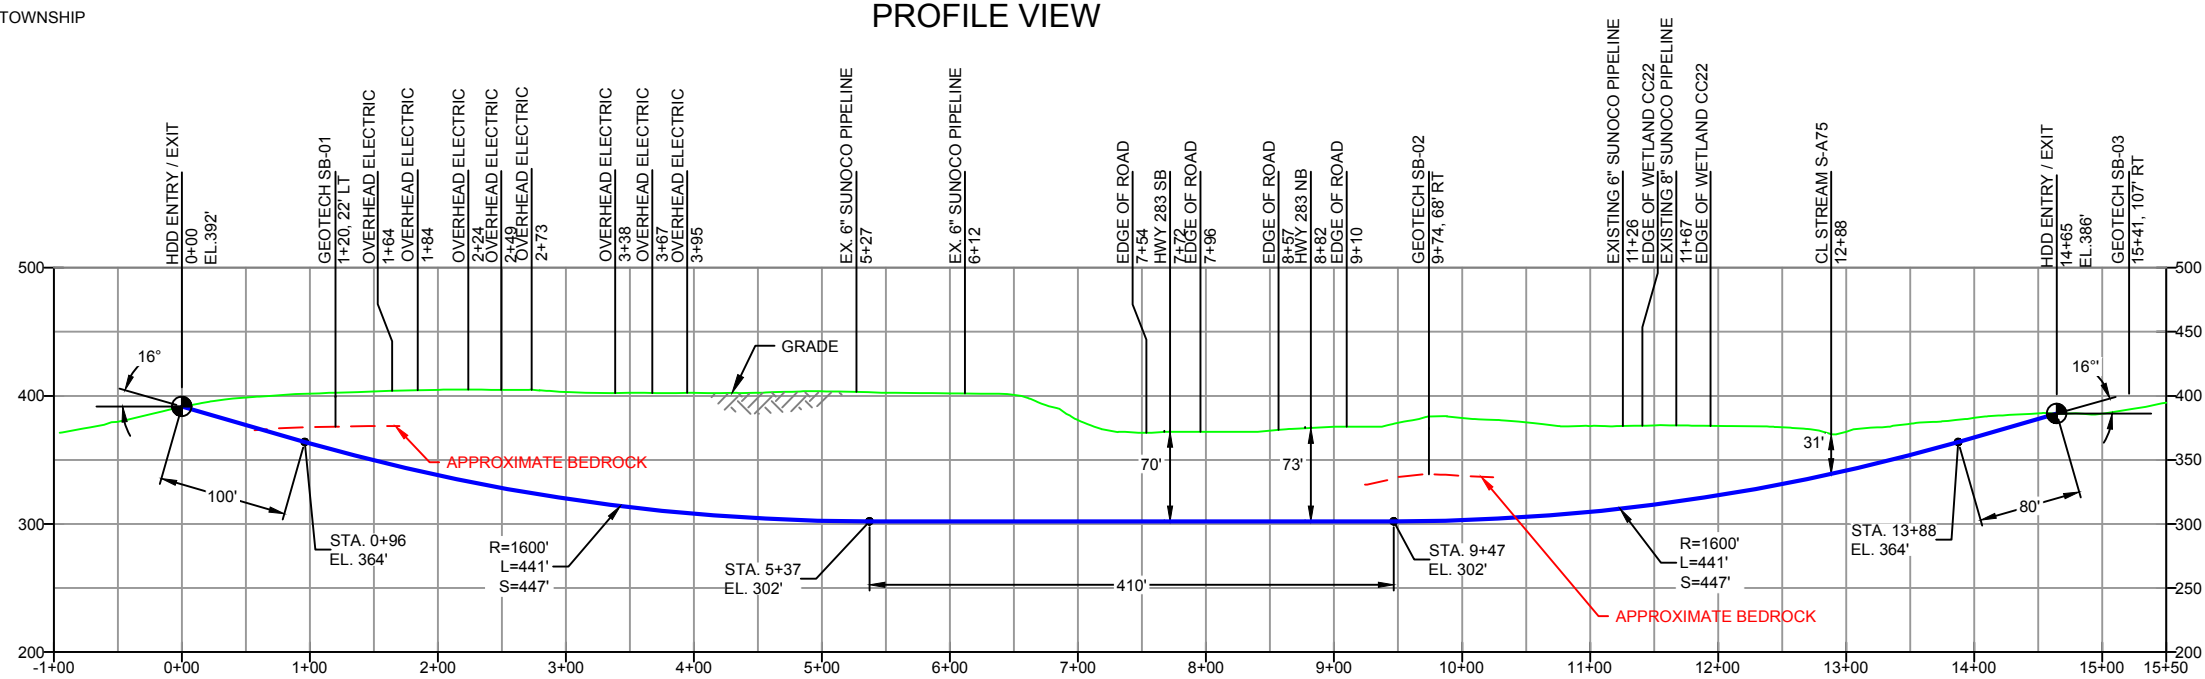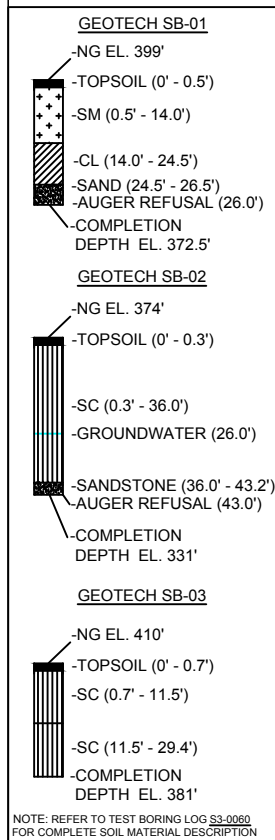

PROFILE VIEW

DESIGN AND CONSTRUCTION:

- CONTRACTOR SHALL FIELD VERIFY DEPTH OF ALL EXISTING UTILITIES SHOWN OR NOT SHOWN ON THIS DRAWING.
- THE MINIMUM SEPARATION DISTANCE FROM EXISTING SUBSURFACE UTILITIES SHALL NOT BE LESS THAN 10 FEET AS MEASURED FROM THE OUTSIDE EDGE OF THE UTILITY TO OUTSIDE OF PROPOSED PIPELINE.
- DESIGNED IN ACCORDANCE WITH CFR 49 195 & ASME B31.4
- CROSSING PIPE SPECIFICATION:
HDD HORZ. LENGTH (L=): 1465'
HDD PIPE LENGTH (S=): 1484'
16" x 0.438" W.T., X-70, API5L, PSL2, ERW, BFW
COATING: 14-16 MILS FBE WITH 30-35 MIL ARO (POWERCRETE R95)
- INTERNAL DESIGN PRESSURE 1480 PSIG (SEAM FACTOR 1.0, DESIGN FACTOR 0.50).
- INSTALLATION METHOD: HORIZONTAL DIRECTIONAL DRILL (HDD).
- PIPELINE WARNING MARKERS SHALL BE INSTALLED ON BOTH SIDES OF ALL ROAD, RAILWAY, AND STREAM CROSSINGS.
- CARRIER PIPE NOT ENCASED.
- PIPE / AMBIENT TEMPERATURE MUST BE NO LESS THAN 30°F DURING PULLBACK WITHOUT PRIOR WRITTEN APPROVAL FROM THE ENGINEER.
- CONDUCT 4-HOUR PRE-INSTALLATION HYDROTEST OF HDD PIPE STRING TO MINIMUM 1850 PSIG.
- SEE SUNOCO PENNSYLVANIA PIPELINE PROJECT ESRI WEBMAP FOR ACCESS ROAD ALIGNMENT.
- SUNOCO PIPELINE, L.P.'S HORIZONTAL DIRECTIONAL DRILL INADVERTENT RETURN CONTINGENCY PLAN WILL BE IMPLEMENTED AT ALL TIMES.
- SUNOCO PIPELINE, L.P.'S EROSION AND SEDIMENTATION CONTROL PLAN WILL BE IMPLEMENTED AT ALL TIMES.

NOTES
1. ALL COORDINATES SHOWN ARE IN LATITUDE AND LONGITUDE. ALL MSL ELEVATIONS ARE NAD83
2. STATIONING IS BASED ON HORIZONTAL DISTANCES.
3. ROONEY ENGINEERING, INC. AND SUNOCO PIPELINE, LP ARE NOT RESPONSIBLE FOR LOCATION OF FOREIGN UTILITIES SHOWN IN PLOT PLAN OR PROFILE. THE INFORMATION SHOWN HEREON IS FURNISHED WITHOUT LIABILITY ON THE PART OF ROONEY ENGINEERING, INC. AND SUNOCO PIPELINE, LP. FOR ANY DAMAGES RESULTING FROM ERRORS OR OMISSIONS THEREIN.
4. CONTRACTOR IS RESPONSIBLE FOR LOCATING ALL UTILITIES. CONTACT ONE CALL AT 811 PRIOR TO DIGGING.
5. SUNOCO EMERGENCY HOTLINE NUMBER IS #1-800-786-7440.

REF. DRAWING		EROSION & SEDIMENT PLAN		REVISED PER PADEP COMMENTS RECEIVED 09-06-16	
ES-4.17	TO ES-4.18	EP2	EROSION & SEDIMENT PLAN	MRS	10/07/16
SHEET 10	TO SHEET 11	EP1	AERIAL SITE PLAN	DLM	05/07/16
		EP		JTW	11/13/15
		C	ISSUED FOR BID / DESIGN CHANGE	MRS	10/16/15
		B	ADDED GEOTECH INFO	MRS	09/21/15
		A	ISSUED FOR BID	MRS	08/31/15
DWG NO	DWG NO	DESCRIPTION	NO.	DESCRIPTION	DATE


**Sunoco Logistics
Partners L.P.**

TETRA TECH ROONEY
(303) 792-5911

SUNOCO PIPELINE, L.P.

16-INCH HORIZONTAL DIRECTIONAL DRILL
HWY 283
PENNSYLVANIA PIPELINE PROJECT

SCALE: 1"=150'	DWG. NO: PA-DA-0039.0000-RD-16
----------------	--------------------------------

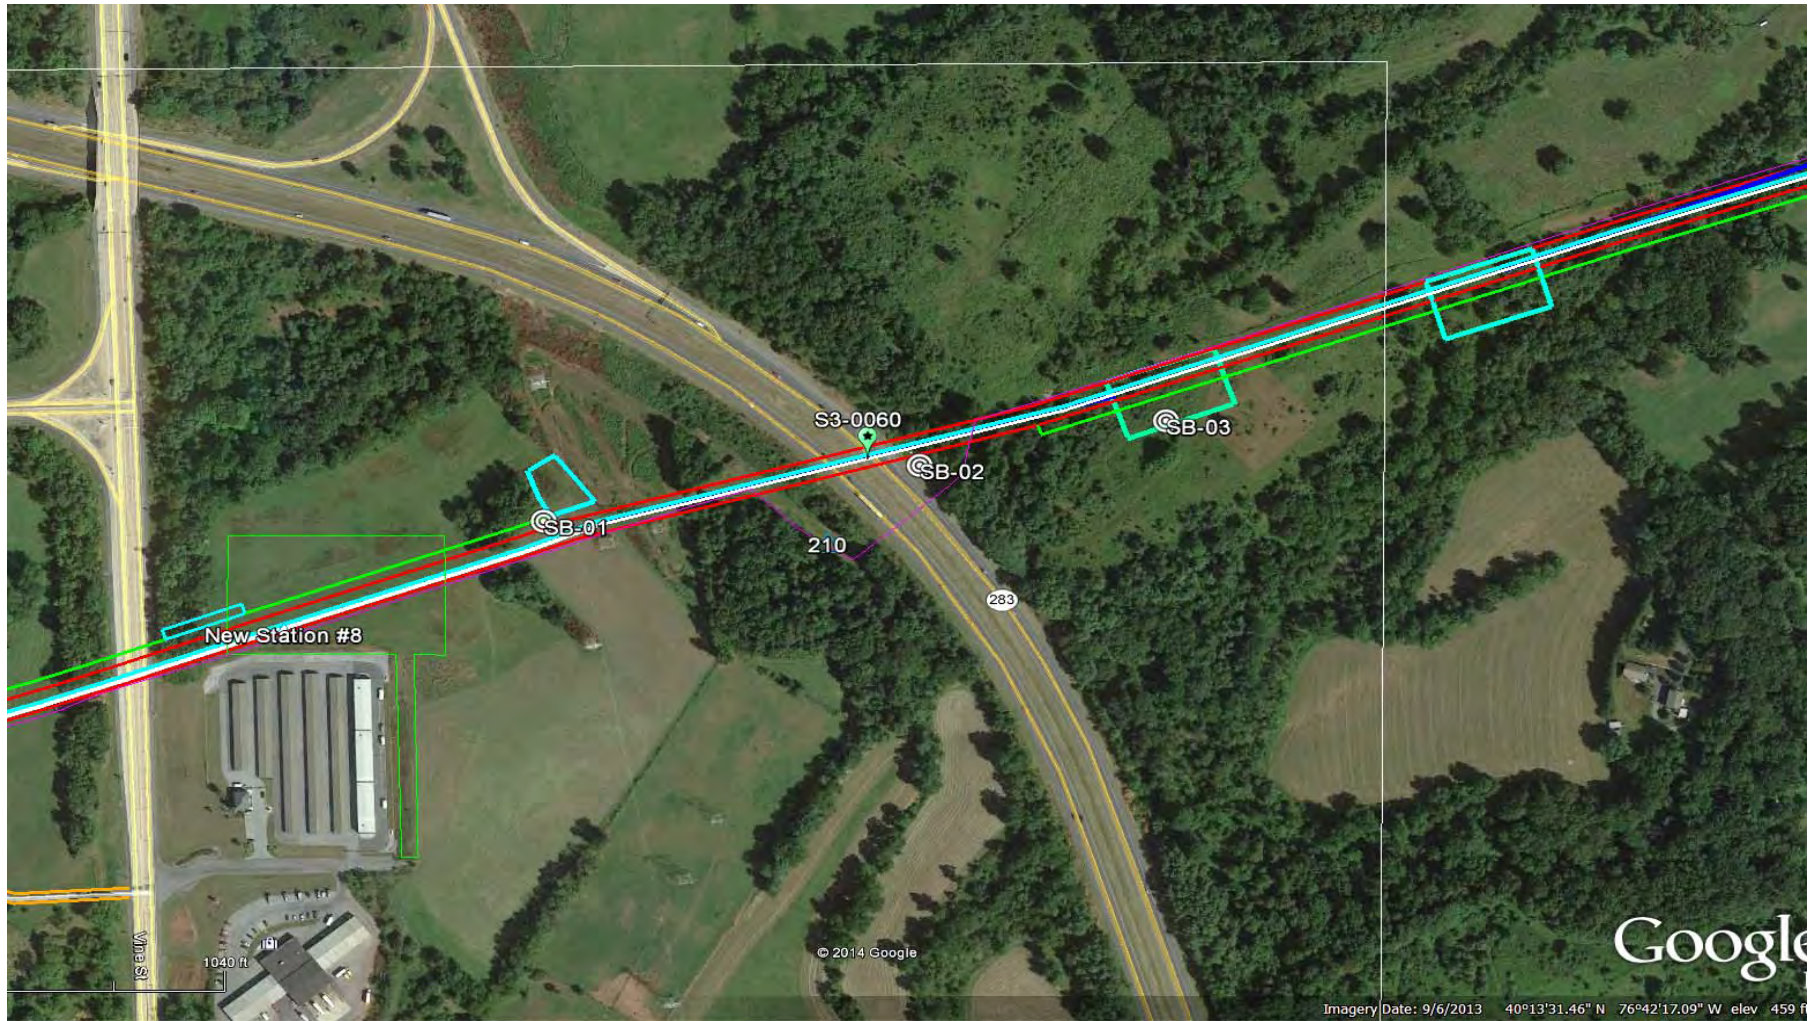

LEGEND:

⊙ Geotechnical Soil Boring (SB) Locations



GEOTECHNICAL BORING LOCATIONS

HDD S3-0060

DAUPHIN COUNTY, LODONDERRY TOWNSHIP, PA

SUNOCO PENNSYLVANIA PIPELINE PROJECT



TETRA TECH

240 Continental Drive, Suite 200
Newark, Delaware 19713
302.738.7551
fax: 302.454.5988

TEST BORING LOG

Project Name:	SUNOCO PENNSYLVANIA PIPELINE PROJECT	Project No.:	103IP3406
Project Location:	VINE STREET, MIDDLETOWN, PA	Page 1 of 1	
HDD No.:	S3-0060	Dates(s) Drilled:	11-09-14
Boring No.:	SB-01	Inspector:	E. WATT
Drilling Contractor:	HAD DRILLING	Drilling Method:	SPT - ASTM D1586
		Driller:	S. HOFFER
		Groundwater Depth (ft):	NOT ENCOUNTERED
		Total Depth (ft):	26.5
Boring Location Coordinates:	40° 13' 18.927" N	76° 42' 56.702" W	

Sample No.	Sample Depth (ft)		Strata Depth (ft)		Recov. (in)	Strata (USCS)	Description of Materials	6" Increment Blows *				N	
	From	To	From	To									
			0.0	0.5			TOPSOIL (6")						
1	3.0	5.0	0.5		18	SM	MAROON FINE TO MEDIUM SAND WITH A LITTLE SILT, TRACE FINE	1	6	8	12	14	
							QUARTZ GRAVEL.						
2	8.0	10.0			17	SM	MARRON FINE SAND WITH SOME SILT, TRACE FINE	3	7	6	17	13	
				14.0			GRAVEL.						
3	13.0	15.0	14.0		24	CL	MAROON SILTY CLAY AND FINE SAND WITH CONGLOMERATE MATRIX	4	15	22	28	>50	
							LENSES.						
4	18.0	20.0			22		MAROON SILTY CLAY, TRACE FINE SAND, TRACE F-GRAVEL	3	15	12	25	>50	
							(USCS: CL).						
5	23.0	23.9			11	CL	MAROON SILTY CLAY WITH SOME FINE SAND, TRACE FINE	3	50/5"			>50	
				24.5			GRAVEL.						
6	26.0	26.5	24.5	26.5	5		MAROON FINE TO MEDIUM SAND AN CONGLOMERTE MATRIX.	50/6"				>50	

Notes/Comments:
Pocket Pentrometer Testing DR: DECOMPOSED ROCK
S4: > 4 TSF

Strata (USCS) Designations are approximated based on visual review, except where indicated in Description of Materials.

* Number of blows of 140 lb. Hammer dropped 30 in. required to drive 2 in. split-spoon sampler in 6 in. increments.
N: Number of blows to drive spoon from 6" to 18" interval.



TETRA TECH

240 Continental Drive, Suite 200
 Newark, Delaware 19713
 302.738.7551
 fax: 302.454.5988

TEST BORING LOG

Project Name: SUNOCO PENNSYLVANIA PIPELINE PROJECT			Project No.: 103IP3406		
Project Location: SHOULDER OF PA 283 WEST, MIDDLETOWN, PA			Page 1 of 1		
HDD No.: S3-0060		Dates(s) Drilled: 11-10-14		Inspector: E. WATT	
Boring No.: SB-02		Drilling Method: SPT - ASTM D1586		Driller: S. HOFFER	
Drilling Contractor: HAD DRILLING		Groundwater Depth (ft): 26.0		Total Depth (ft): 43.2	
Boring Location Coordinates:			40° 13' 20.305" N		76° 42' 45.741" W

Sample No.	Sample Depth (ft)		Strata Depth (ft)		Recov. (ft)	Strata (USCS)	Description of Materials	6" Increment Blows *				N	
	From	To	From	To									
			0.0	0.3			TOPSOIL (3")						
1	3.0	5.0	0.3		20	SC	MAROON FINE TO MEDIUM MICACEOUS SAND AND SILTY CLAY, TRACE FINE GRAVEL.	3	12	14	18	26	
2	8.0	8.9			6		MAROON FINE TO MEDIUM SAND WITH SOME SILTY CLAY, TRACE FINE GRAVEL. (USCS: SC)	4	50/5"			>50	
3	13.0	13.6			9		MAROON FINE TO MEDIUM SAND WITH SOME SILTY CLAY, TRACE FINE GRAVEL WITH CONGLOMERATE MATRIX.	20	50/2"			>50	
4	18.0	19.0			8		MAROON FINE TO MEDIUM SAND WITH SOME SILTY CLAY, TRACE FINE GRAVEL WITH CONGLOMERATE MATRIX.	18	50/6"			>50	
5	23.0	25.0			18		MAROON FINE TO MEDIUM SAND WITH SOME SILTY CLAY AND A LITTLE FINE GRAVEL.	2	17	13	18	30	
6	28.0	28.7			7		MAROON FINE TO MEDIUM SAND WITH A LITTLE SILTY CLAY AND A LITTLE FINE GRAVEL.	8	50/3"			>50	
7	33.0	35.0			22		MAROON MEDIUM TO COARSE SAND WITH A LITTLE SILTY CLAY, WITH CONGLOMERATE MATRIX.	4	38	30	40	68	
8	38.0	38.4	36.0		4		MAROON PARTIALLY WEATHERED SANDSTONE	50/5"					
9	43.0	43.2		43.2	2		MAROON PARTIALLY WEATHERED SANDSTONE	50/2"					
							AUGER REFUSAL AT 43'.						
							WET ON SPOON AT 26'.						
							WATER LEVEL NOT DETECTED THROUGH AUGERS.						
							CAVED AT 37', WATER LEVEL ON CAVE AT 13'.						

Notes/Comments:
Pocket Pentrometer Testing DR: DECOMPOSED ROCK

Strata (USCS) Designations are approximated based on visual review, except where indicated in Description of Materials.

* Number of blows of 140 lb. Hammer dropped 30 in. required to drive 2 in. split-spoon sampler in 6 in. increments.
 N: Number of blows to drive spoon from 6" to 18" interval.



TETRA TECH

240 Continental Drive, Suite 200
 Newark, Delaware 19713
 302.738.7551
 fax: 302.454.5988

TEST BORING LOG

Project Name:	SUNOCO PENNSYLVANIA PIPELINE PROJECT	Project No.:	103IP3406
Project Location:	FIELD SOUTH OF SUNOCO ROW, EAST OF PA 283 WEST, MIDDLETOWN, PA	Page	1 of 1
HDD No.:	S3-0060	Dates(s) Drilled:	11-10-14
Boring No.:	SB-03	Inspector:	E. WATT
Drilling Contractor:	HAD DRILLING	Drilling Method:	SPT - ASTM D1586
		Driller:	S. HOFFER
		Groundwater Depth (ft):	NOT ENCOUNTERED
		Total Depth (ft):	29.4
Boring Location Coordinates:	40° 13' 21.396" N		76° 42' 38.605" W

Sample No.	Sample Depth (ft)		Strata Depth (ft)		Recov. (ft)	Strata (USCS)	Description of Materials	6" Increment Blows *				N	
	From	To	From	To									
			0.0	0.7			TOPSOIL (8")						
1	3.0	5.0	0.7		12	SC	REDDISH BROWN FINE TO MEDIUM SAND WITH A LITTLE SILTY CLAY.	2	8	10	13	18	
2	8.0	10.0		11.5	21		REDDISH BROWN FINE TO MEDIUM SAND WITH SOME LITTLE SILTY CLAY.	1	5	6	6	11	
3	13.0	15.0	11.5		24	SC	DR WEATHERED TO A MAROON (WITH WHITE SPECS) FINE TO MEDIUM SAND WITH SOME SILTY CLAY, WITH CONGLOMERATE MATRIX.	3	20	30	50	50	
4	18.0	20.0			18		DR WEATHERED TO A MAROON (WITH WHITE SPECS) FINE TO MEDIUM SAND WITH A LITTLE SILTY CLAY, LITTLE F-C GRAVEL	5	18	28	45	46	
5	23.0	24.2			11		DR WEATHERED TO A MAROON F-MSAND, SOME SILTY CLAY, TRACE	1	20	50/2"		>70	
6	28.0	29.4			13		UNWEATHERED GRAVEL, WITH CONGLOMERATE MATRIX.						
				29.4			DR WEATHERED TO A MAROON F-MSAND, SOME SILTY CLAY, TRACE	3	27	50/5"		>77	
							UNWEATHERED GRAVEL, WITH CONGLOMERATE MATRIX.						
							CAVED AND DRY AT 27'.						

Notes/Comments: Pocket Pentrometer Testing DR: DECOMPOSED ROCK

Strata (USCS) Designations are approximated based on visual review, except where indicated in Description of Materials.

* Number of blows of 140 lb. Hammer dropped 30 in. required to drive 2 in. split-spoon sampler in 6 in. increments.
 N: Number of blows to drive spoon from 6" to 18" interval.

GEOTECHNICAL LABORATORY TESTING SUMMARY
SUNOCO PENNSYLVANIA PIPELINE PROJECT
HDD S3-0060

HDD No.	Test Boring No.	Sample No.	Depth of Sample (ft.)		Water Content, % (ASTM D2216)	Percent Silts/Clays, % (ASTM D1140)	Atterburg Limits (ASTM D4318)			USCS Classif. (ASTM D2487)
			From	To			Liquid Limit, %	Plastic Limit, %	Plasticity Index, %	
S3-0060	SB-01	2	8.0	10.0	10.2	23.9	-	-	-	-
		3	13.0	15.0	10.5	53.3	-	-	-	-
		4	18.0	20.0	14.0	93.9	41	23	18	CL
		5	23.0	23.9	9.1	74.7	-	-	-	-
	SB-02	2	8.0	8.9	8.3	36.6	37	23	14	SC
		4	18.0	19.0	8.1	21.0	-	-	-	-
		6	28.0	28.7	10.9	17.1	-	-	-	-
	SB-03	2	8.0	10.0	13.0	33.7	-	-	-	-
		3	13.0	15.0	8.3	36.4	-	-	-	-
		4	18.0	20.0	7.2	16.8	-	-	-	-
		5	23.0	24.2	11.6	30.4	-	-	-	-
		6	28.0	29.4	9.0	33.8	-	-	-	-

Notes:

- 1) Sample depths based on feet below grade at time of exploration.

**REGIONAL GEOLOGY SUMMARY
SUNOCO PENNSYLVANIA PIPELINE PROJECT
HDD S3-0060**

HDD No.	NAME	BORING NO.	REGIONAL GEOLOGY DESCRIPTION	GENERAL TOPOGRAPHIC SETTING	BEDROCK FORMATION	GENERAL ROCK TYPE	APPROX MAX FM THICKNESS (FT)	DEPTH TO ROCK (Ft bgs) based on nearby well drilling logs	NOTES / COMMENTS
S3-0060	HW 283	SB-01	Gettysburg Fm - reddish-brown to maroon silty mudstone and shale and soft, red-brown, medium- to fine-grained sandstone, with minor amounts of yellowish-brown shale and sandstone and thin beds of impure limestone.	Upland along PA Route 283	Gettysburg Fm	Silty mudstone-shale-sandstone w/ some impure limestone	16,000	36-135 (average ~ 60)	
		SB-02							
		SB-03							

Note : Source of well log data - <http://www.dcnr.state.pa.us/topogeo/groundwater/pagwis/records/index.htm>. All other sources as referenced in comments section.

FIELD DESCRIPTION AND LOGGING SYSTEM FOR SOIL EXPLORATION

GRANULAR SOILS

(Sand, Gravel & Combinations)

<u>Density</u>	<u>N (blows)*</u>
Very Loose	5 or less
Loose	6 to 10
Medium Dense	11 to 30
Dense	31 to 50
Very Dense	51 or more

Particle Size Identification

Boulders	8 in. diameter or more
Cobbles	3 to 8 in. diameter
Gravel	Coarse (C) 3 in. to ¾ in. sieve
	Fine (F) ¾ in. to No. 4 sieve
Sand	Coarse (C) No. 4 to No. 10 sieve (4.75mm-2.00mm)
	Medium (M) No. 10 to No. 40 sieve (2.00mm – 0.425mm)
	Fine (F) No. 40 to No. 200 sieve (0.425 – 0.074mm)
Silt/Clay	Less Than a No. 200 sieve (<0.074mm)

Relative Proportions

<u>Description Term</u>	<u>Percent</u>
Trace	1 - 10
Little	11 - 20
Some	21 - 35
And	36 - 50

COHESIVE SOILS

(Silt, Clay & Combinations)

<u>Consistency</u>	<u>N (blows)*</u>
Very Soft	3 or less
Soft	4 to 5
Medium Stiff	6 to 10
Stiff	11 to 15
Very Stiff	16 to 30
Hard	31 or more

Plasticity

<u>Degree of Plasticity</u>	<u>Plasticity Index</u>
None to Slight	0 - 4
Slight	5 - 7
Medium	8 - 22
High to Very High	> 22

ROCK

(Rock Cores)

<u>Rock Quality Designation (RQD), %</u>	<u>Rock Quality Description</u>
0-25	Very Poor
25-50	Poor
50-75	Fair
75-90	Good
90-100	Excellent

***N - Standard Penetration Resistance.** Driving a 2.0" O.D., 1-3/8" I.D. sampler a distance of 18 inches into undisturbed soil with a 140 pound hammer free falling a distance of 30.0 inches. The number of hammer blows to drive the sampler through each 6 inch interval is recorded; the number of blows required to drive the sampler through the final 12 inch interval is termed the Standard Penetration Resistance (SPR) N-value. For example, blow counts of 6/8/9 (through three 6-inch intervals) results in an SPR N-value of 17 (8+9).

Groundwater observations were made at the times indicated. Groundwater elevations fluctuate throughout a given year, depending on actual field porosity and variations in seasonal and annual precipitation.

UNIFIED SOIL CLASSIFICATION SYSTEM [Casagrande (1948)]

Major Divisions		Group Symbols	Typical Descriptions	Laboratory Classifications				
Coarse Grained Soils (More than half of material is larger than No. 200 sieve)	Gravels (More than half of coarse fraction is larger than No. 4 sieve size)	Clean gravel (Little or no fines)	GW Well-graded gravels, gravel-sand mixtures, little or no fines	Determine Percentage of sand and gravel from grain size curve. Depending on Percentage of fines (fraction smaller than No. 200 sieve), coarse-grained soils are classified as follows: Less than 5 percent GW, GP, SW, SP More than 12 percent GM, GC, SM, SC 5 to 12 percent Borderline cases requiring dual symbols ⁽¹⁾	$C_u = \frac{D_{60}}{D_{10}}$ greater than 4: $C_c = \frac{(D_{30})^2}{D_{10} \times D_{60}}$ between 1 and 3			
		GP Poorly graded gravels, gravel-sand mixtures, little or no fines	Not meeting C_u or C_c requirements for GW					
		Gravel with fines (Appreciable amount of fines)	GM Silty gravels, gravel-sand-silt mixtures		Atterberg limits below A Line or I_p less than 4	Limits plotting in hatched zone with I_p between 4 and 7 are borderline cases requiring use of dual symbols		
			GC Clayey gravels, gravel-sand-clay mixtures		Atterberg limits above A line with I_p greater than 7			
	Sands (More than half of coarse fraction is smaller than No. 4 Sieve)	Clean sands (Little or no fines)	SW Well graded sands, gravelly sands, little or no fines		$C_u = \frac{D_{60}}{D_{10}}$ greater than 6: $C_c = \frac{(D_{30})^2}{D_{10} \times D_{60}}$ between 1 and 3			
			SP Poorly graded sands, gravelly sands, little or no fines		Not meeting C_u or C_c requirements for SW			
		Sands with fines (Appreciable amount of fines)	SM Silty sands, sand-silt mixtures		Atterberg limits below A Line or I_p less than 4	Limits Plotting in hatched zone with I_p between 4 and 7 are borderline cases requiring use of dual symbols		
			SC Clayey sands, sand-clay mixtures		Atterberg limits above A line with I_p greater than 7			
						For soils plotting nearly on A line use dual symbols i.e., $I_p = 29.5$, $w_L = 60$ gives CH-MH. When w_L is near 50 use CL-CH or ML-MH. Take near as ± 2 percent.		
		Fine-grained soils (More than half of material is smaller than No. 200 sieve)	Silt and clays (Liquid limit less than 50)		ML Inorganic silts and very fine sands, rock flour, silty or clayey fine sands, or clayey silts with slight plasticity			
CL Inorganic clays of low to medium plasticity, gravelly clays, sandy clays, silty clays, lean clays								
OL Organic silts and organic silty clays of low plasticity								
Silt and Clays (Liquid limit greater than 50)	MH Inorganic silts, micaceous or diatomaceous fine sandy or silty soils, elastic silts							
	CH Inorganic clays of high plasticity, fat clays							
	OH Organic clays of medium to high plasticity, organic silts							
Highly organic soils	Pt Peat and other highly organic soils							

(1) Borderline classifications, used for soils possessing characteristics of two groups, are designated by combinations of group symbols. For example: GW-GC. well-graded gravel-sand mixture with clay binder.