
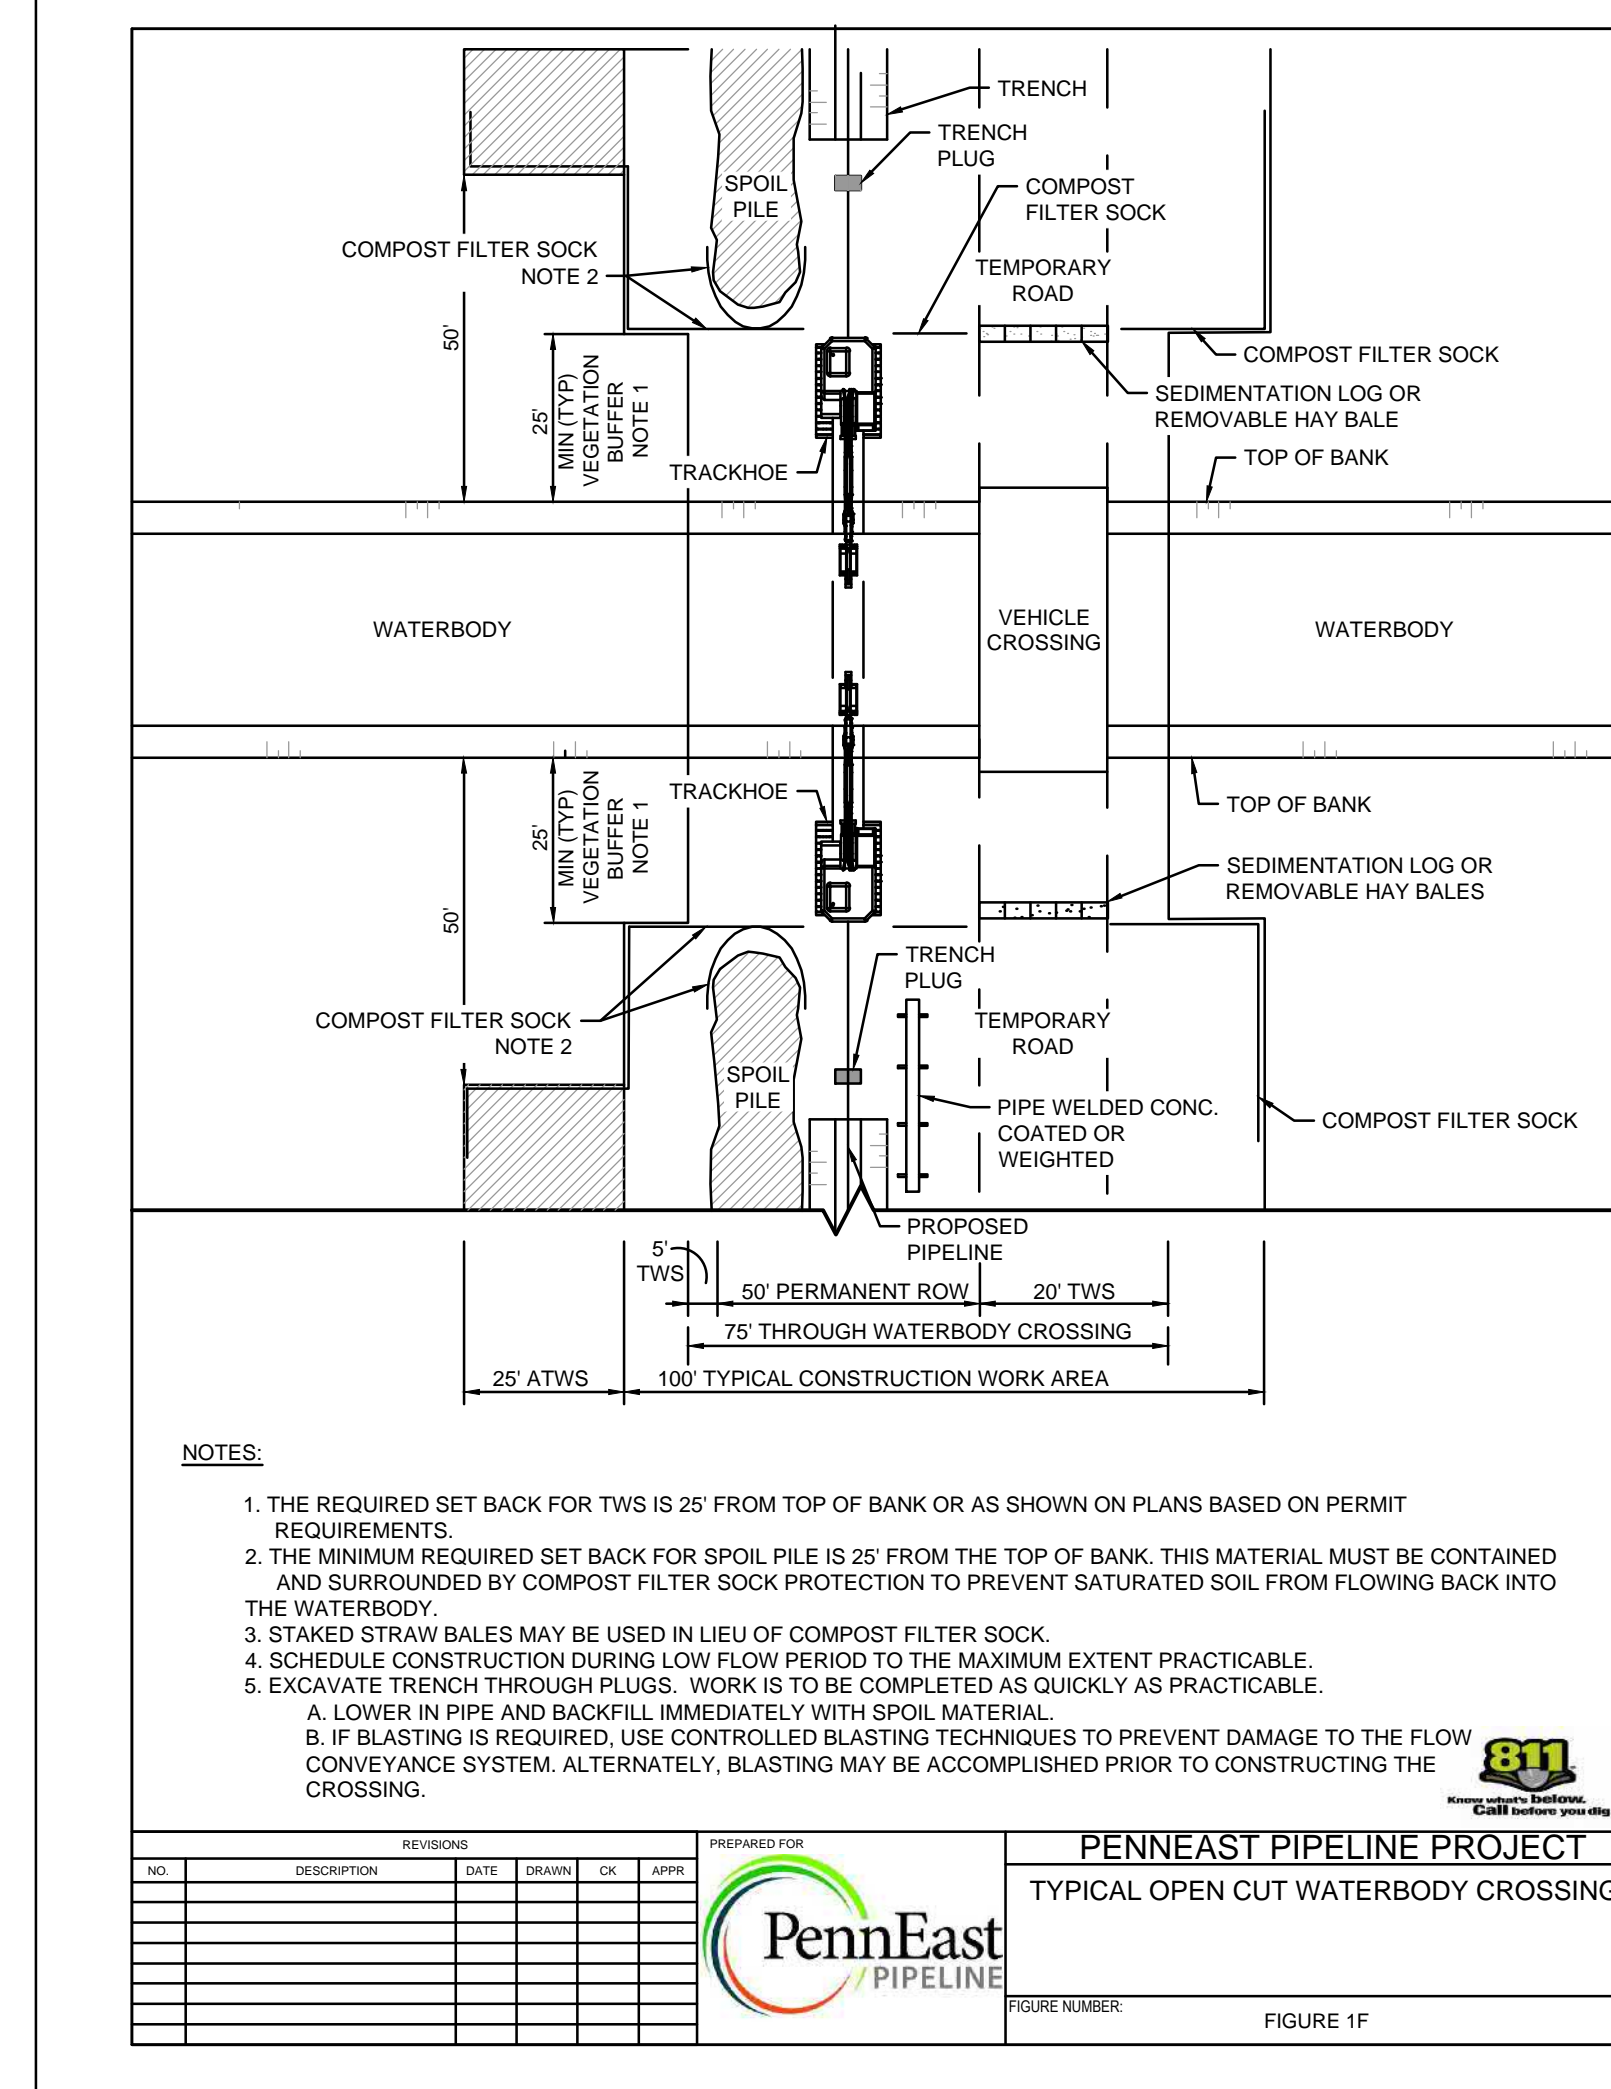
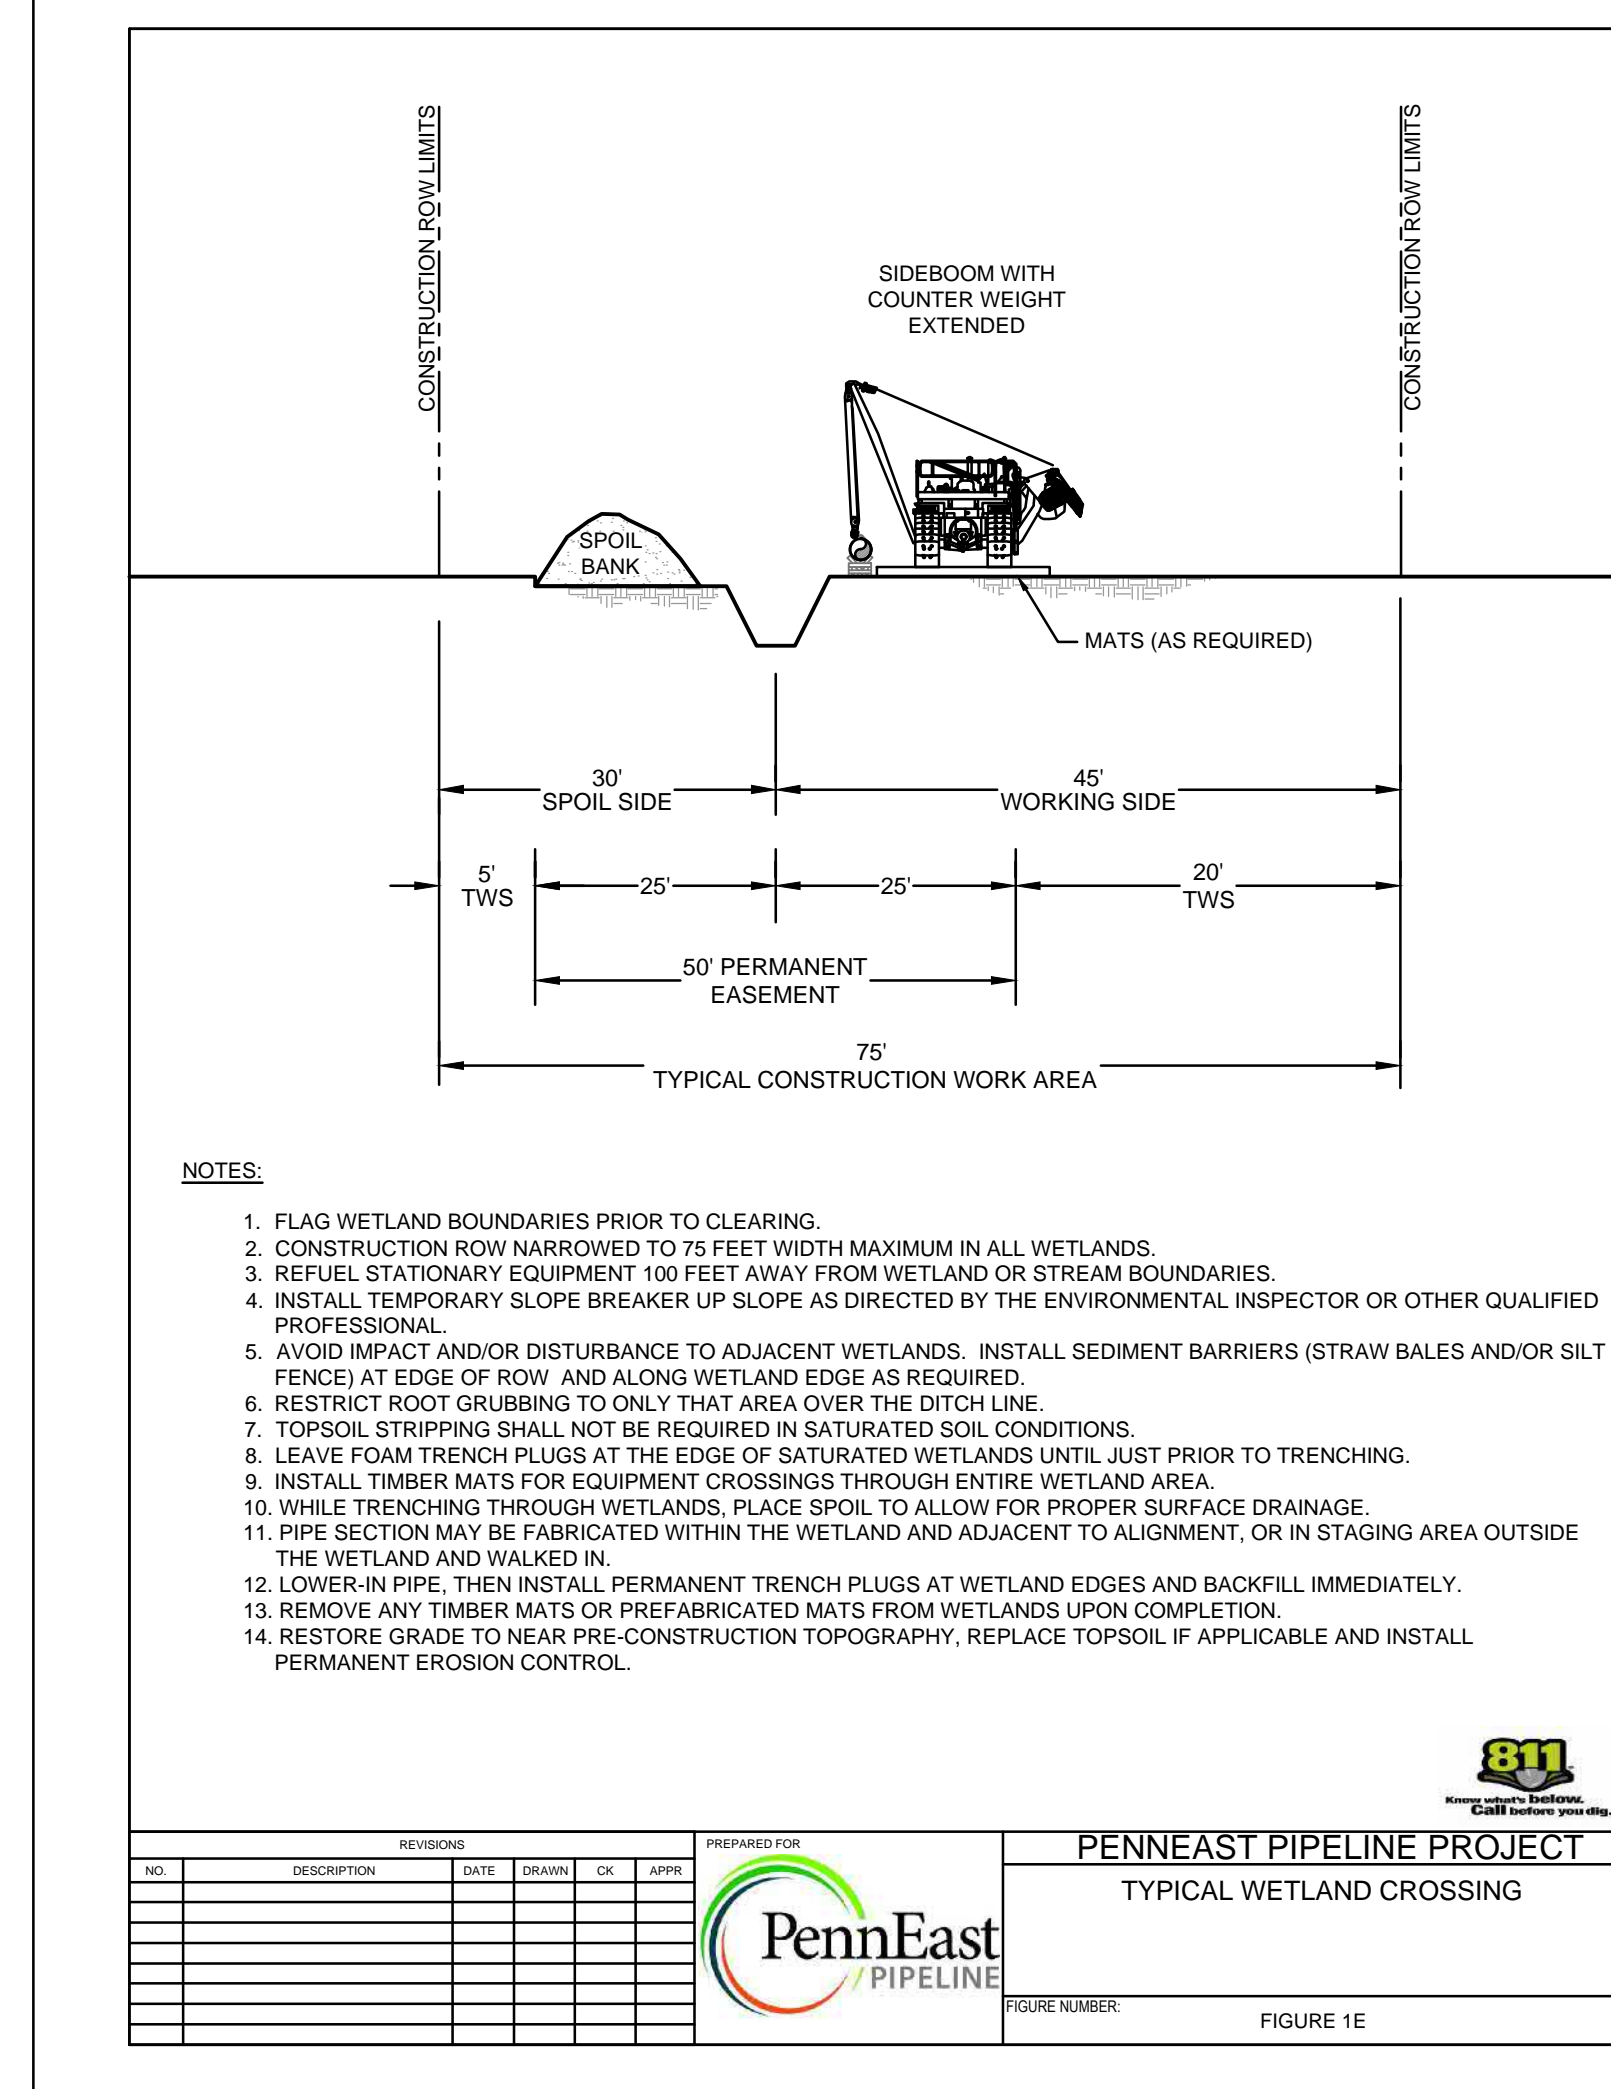
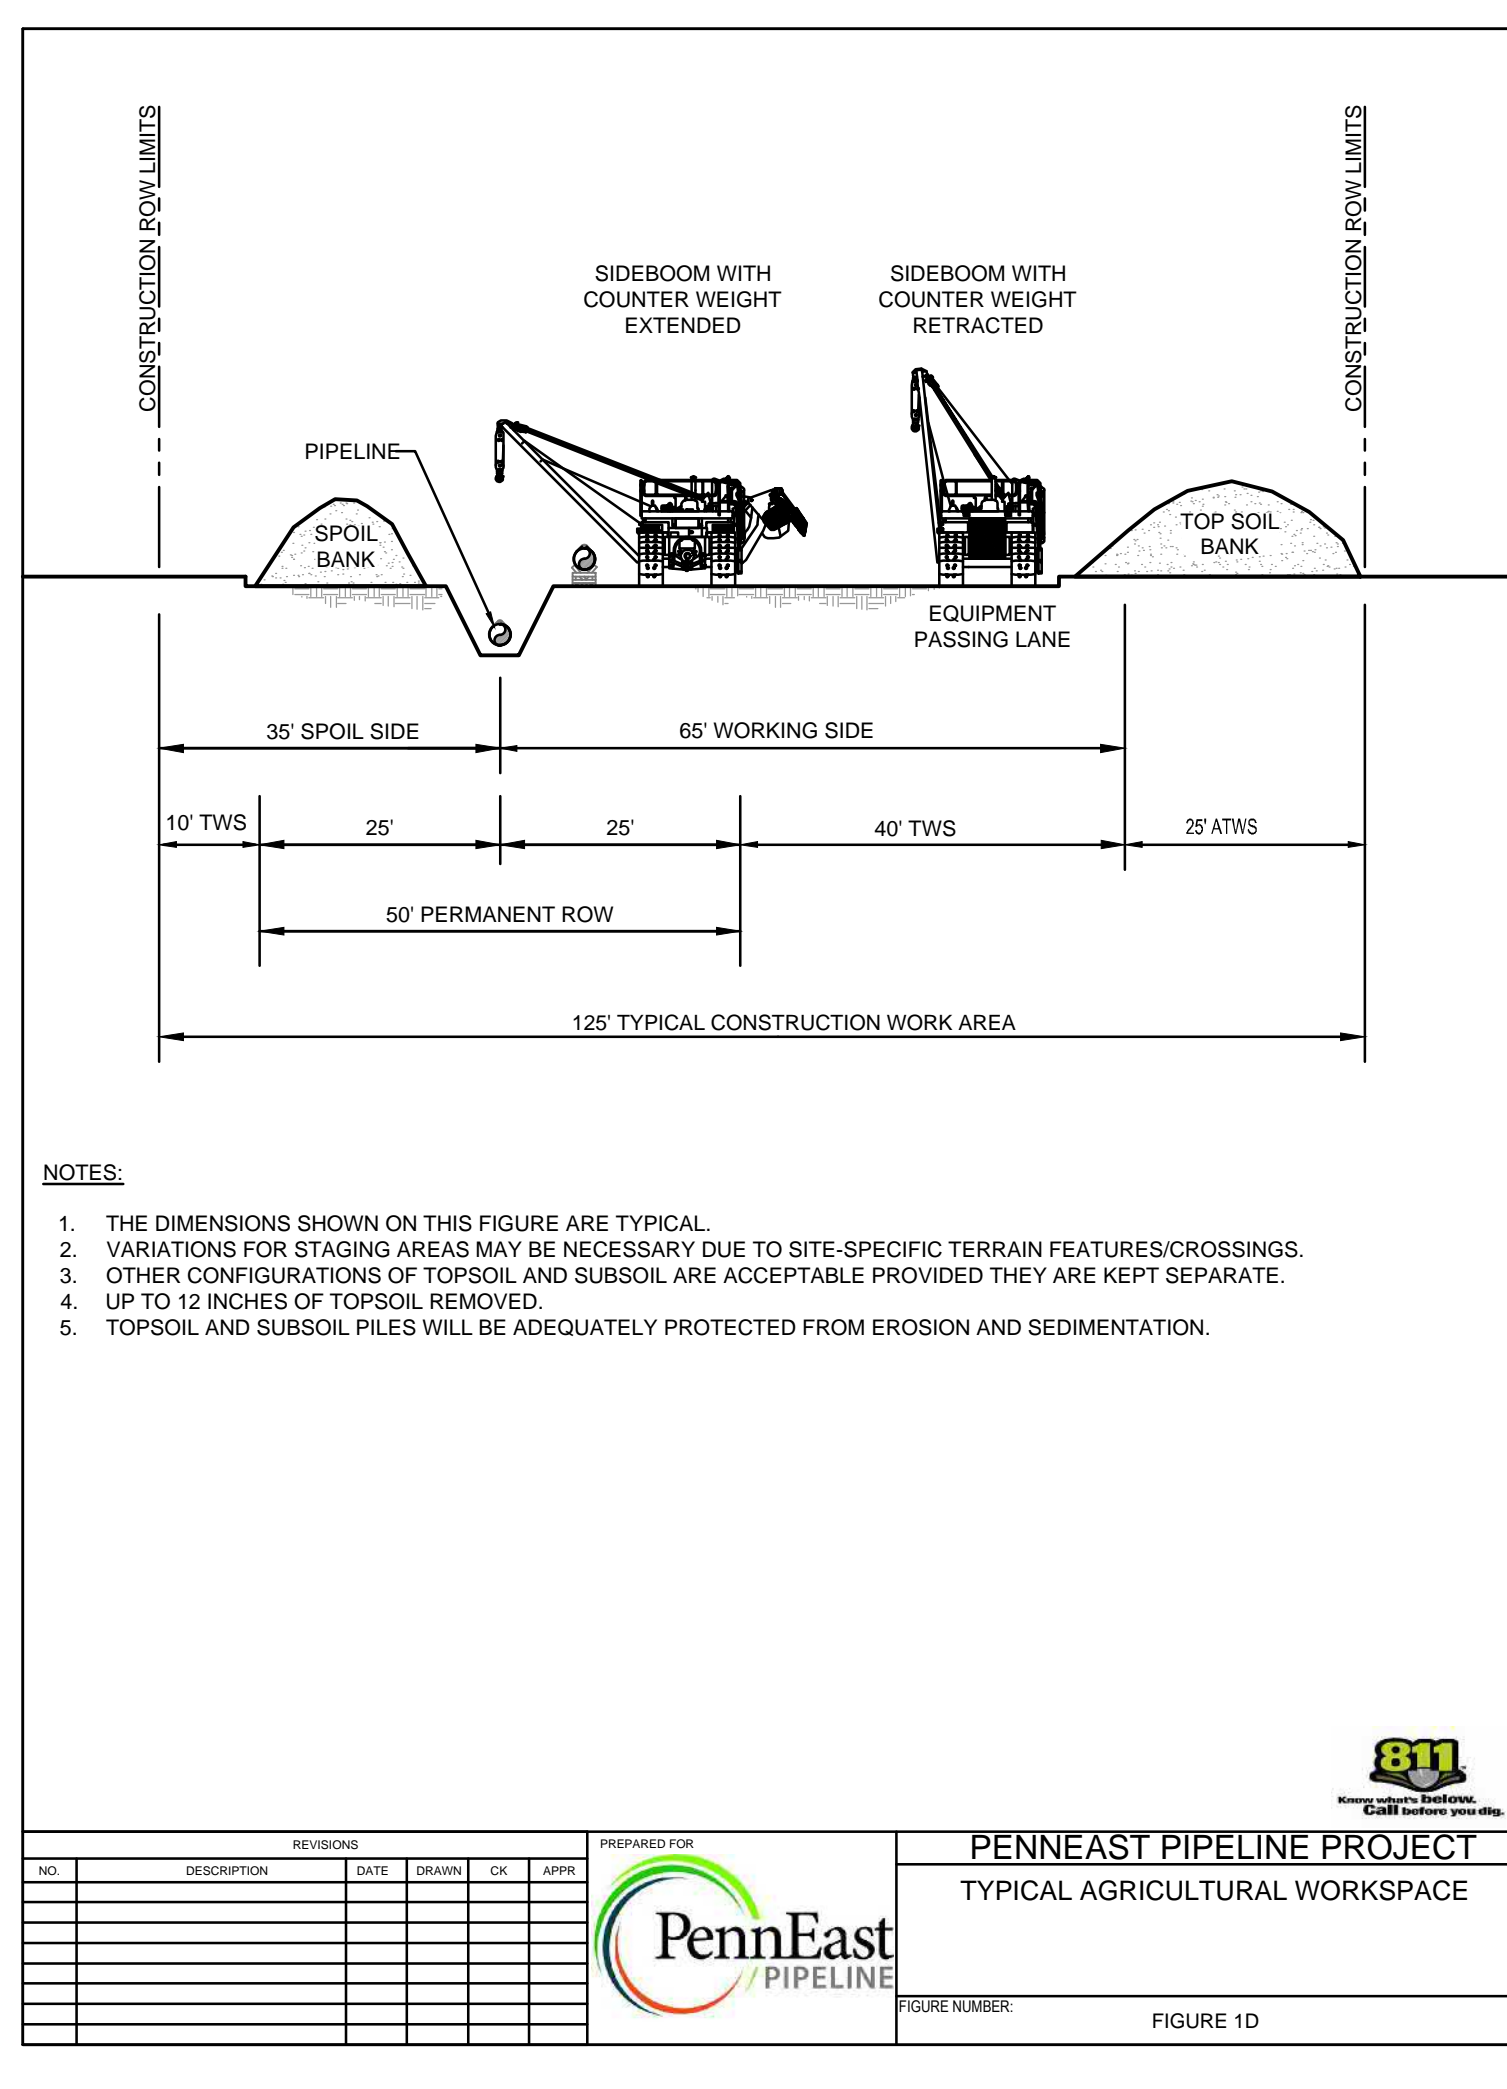
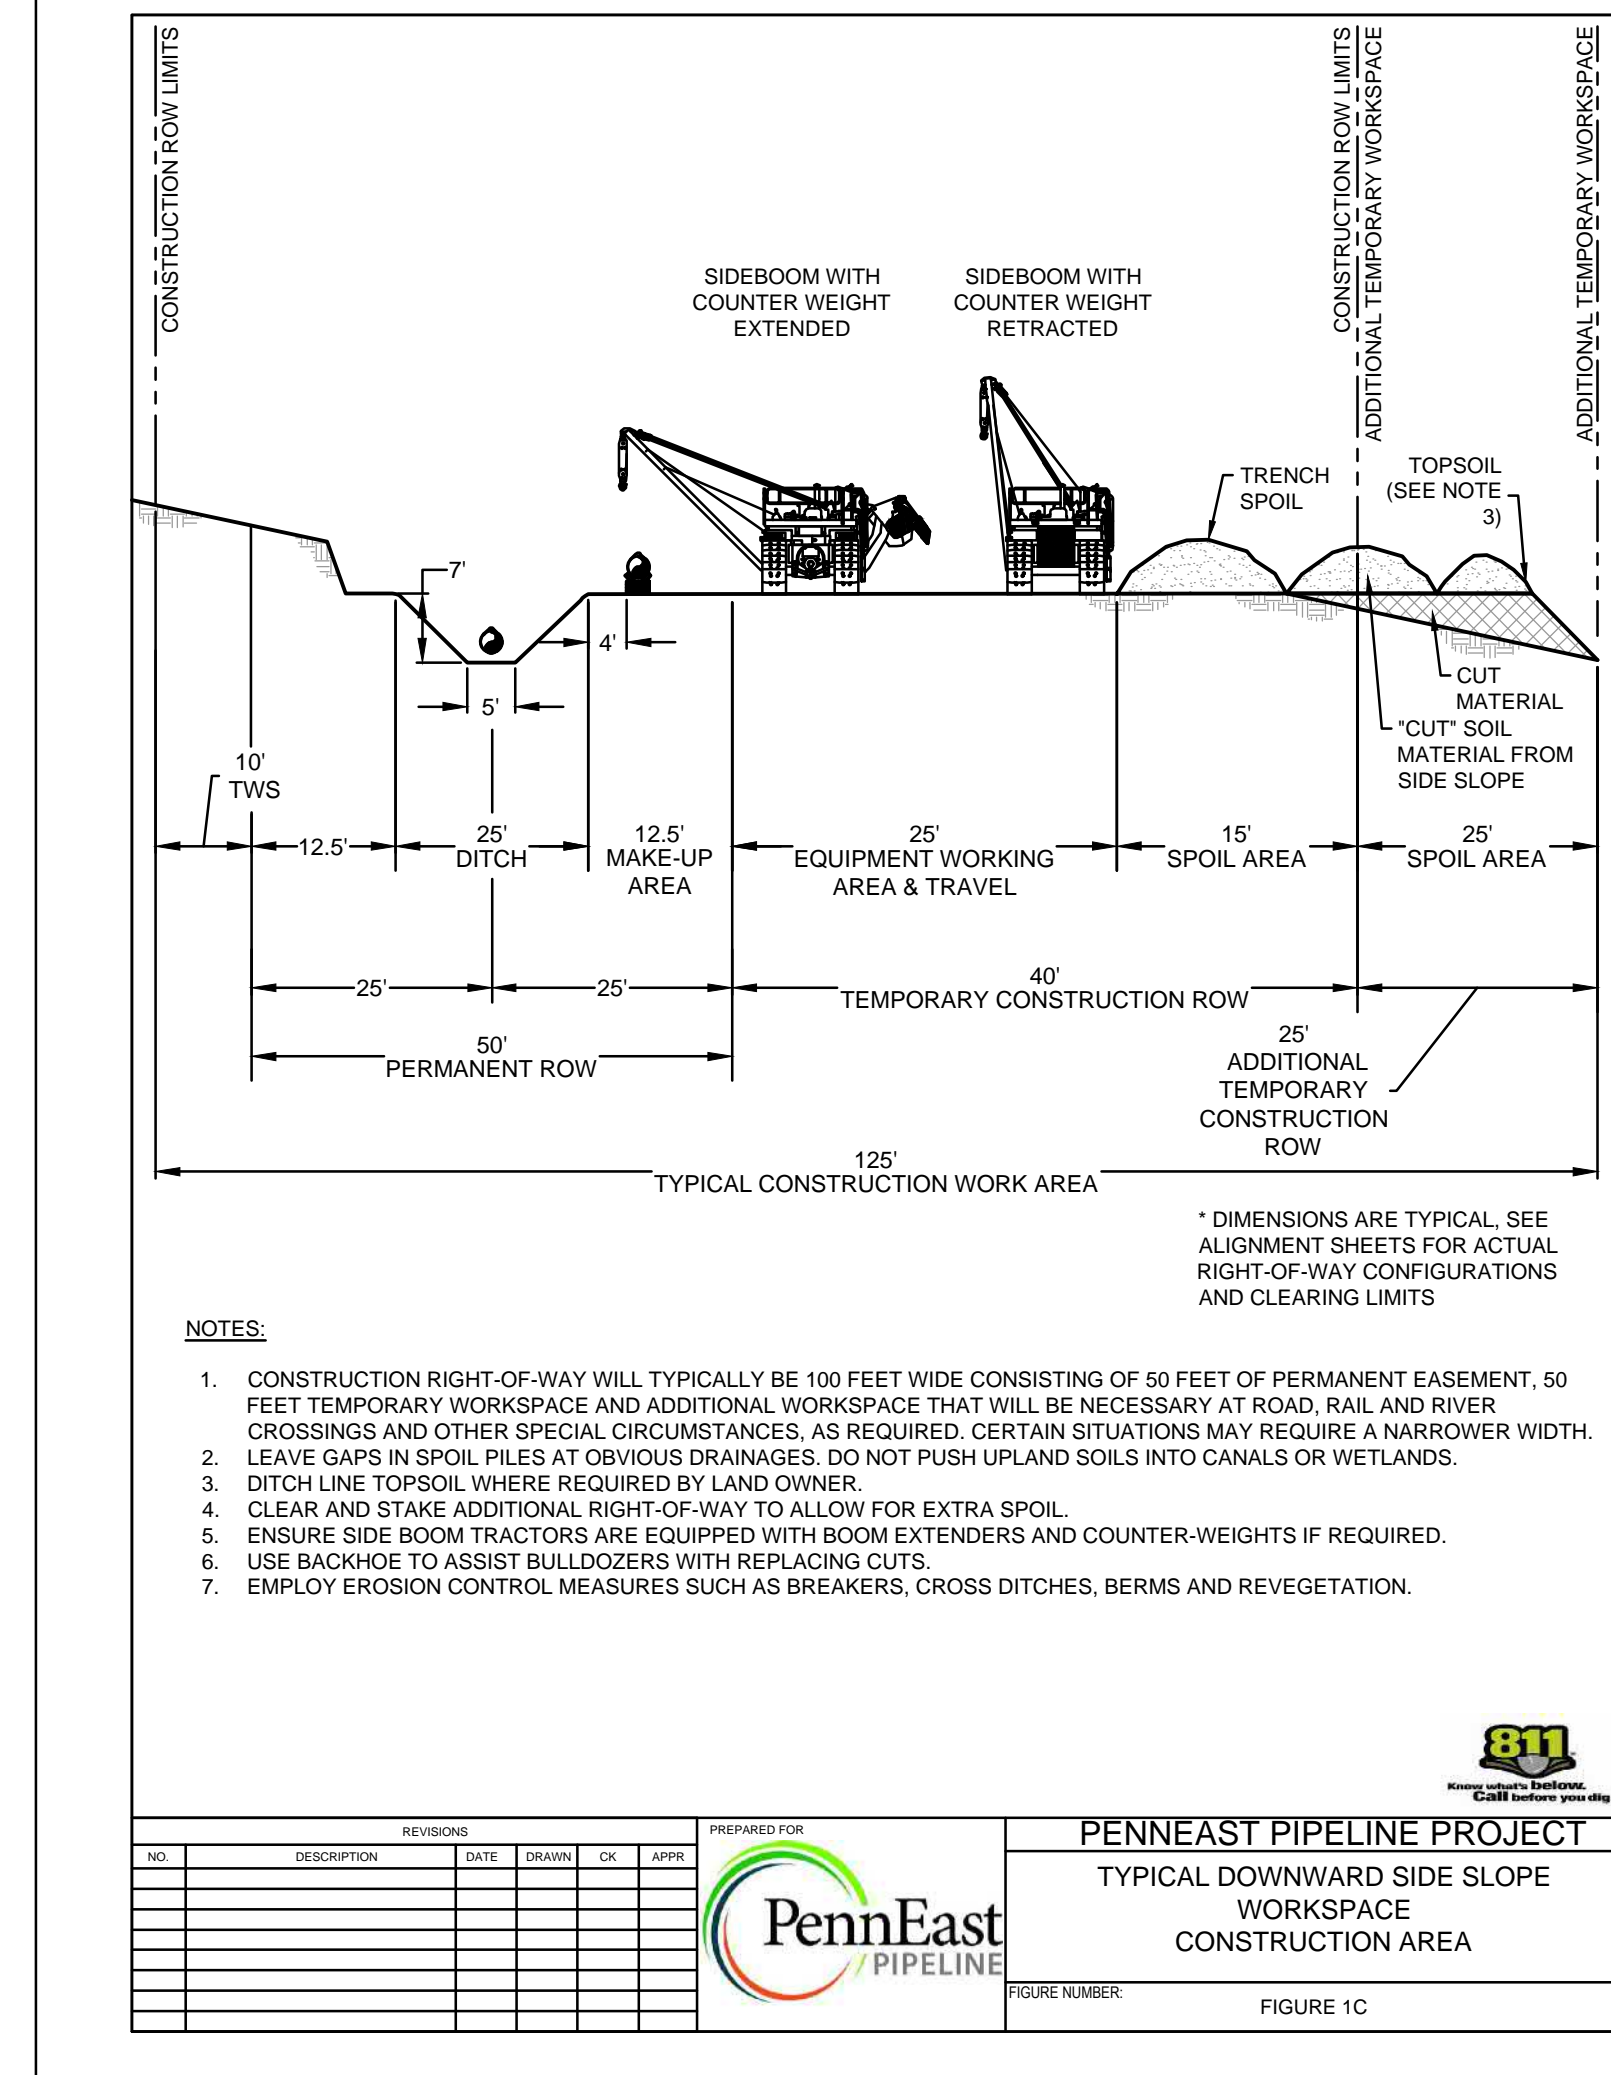
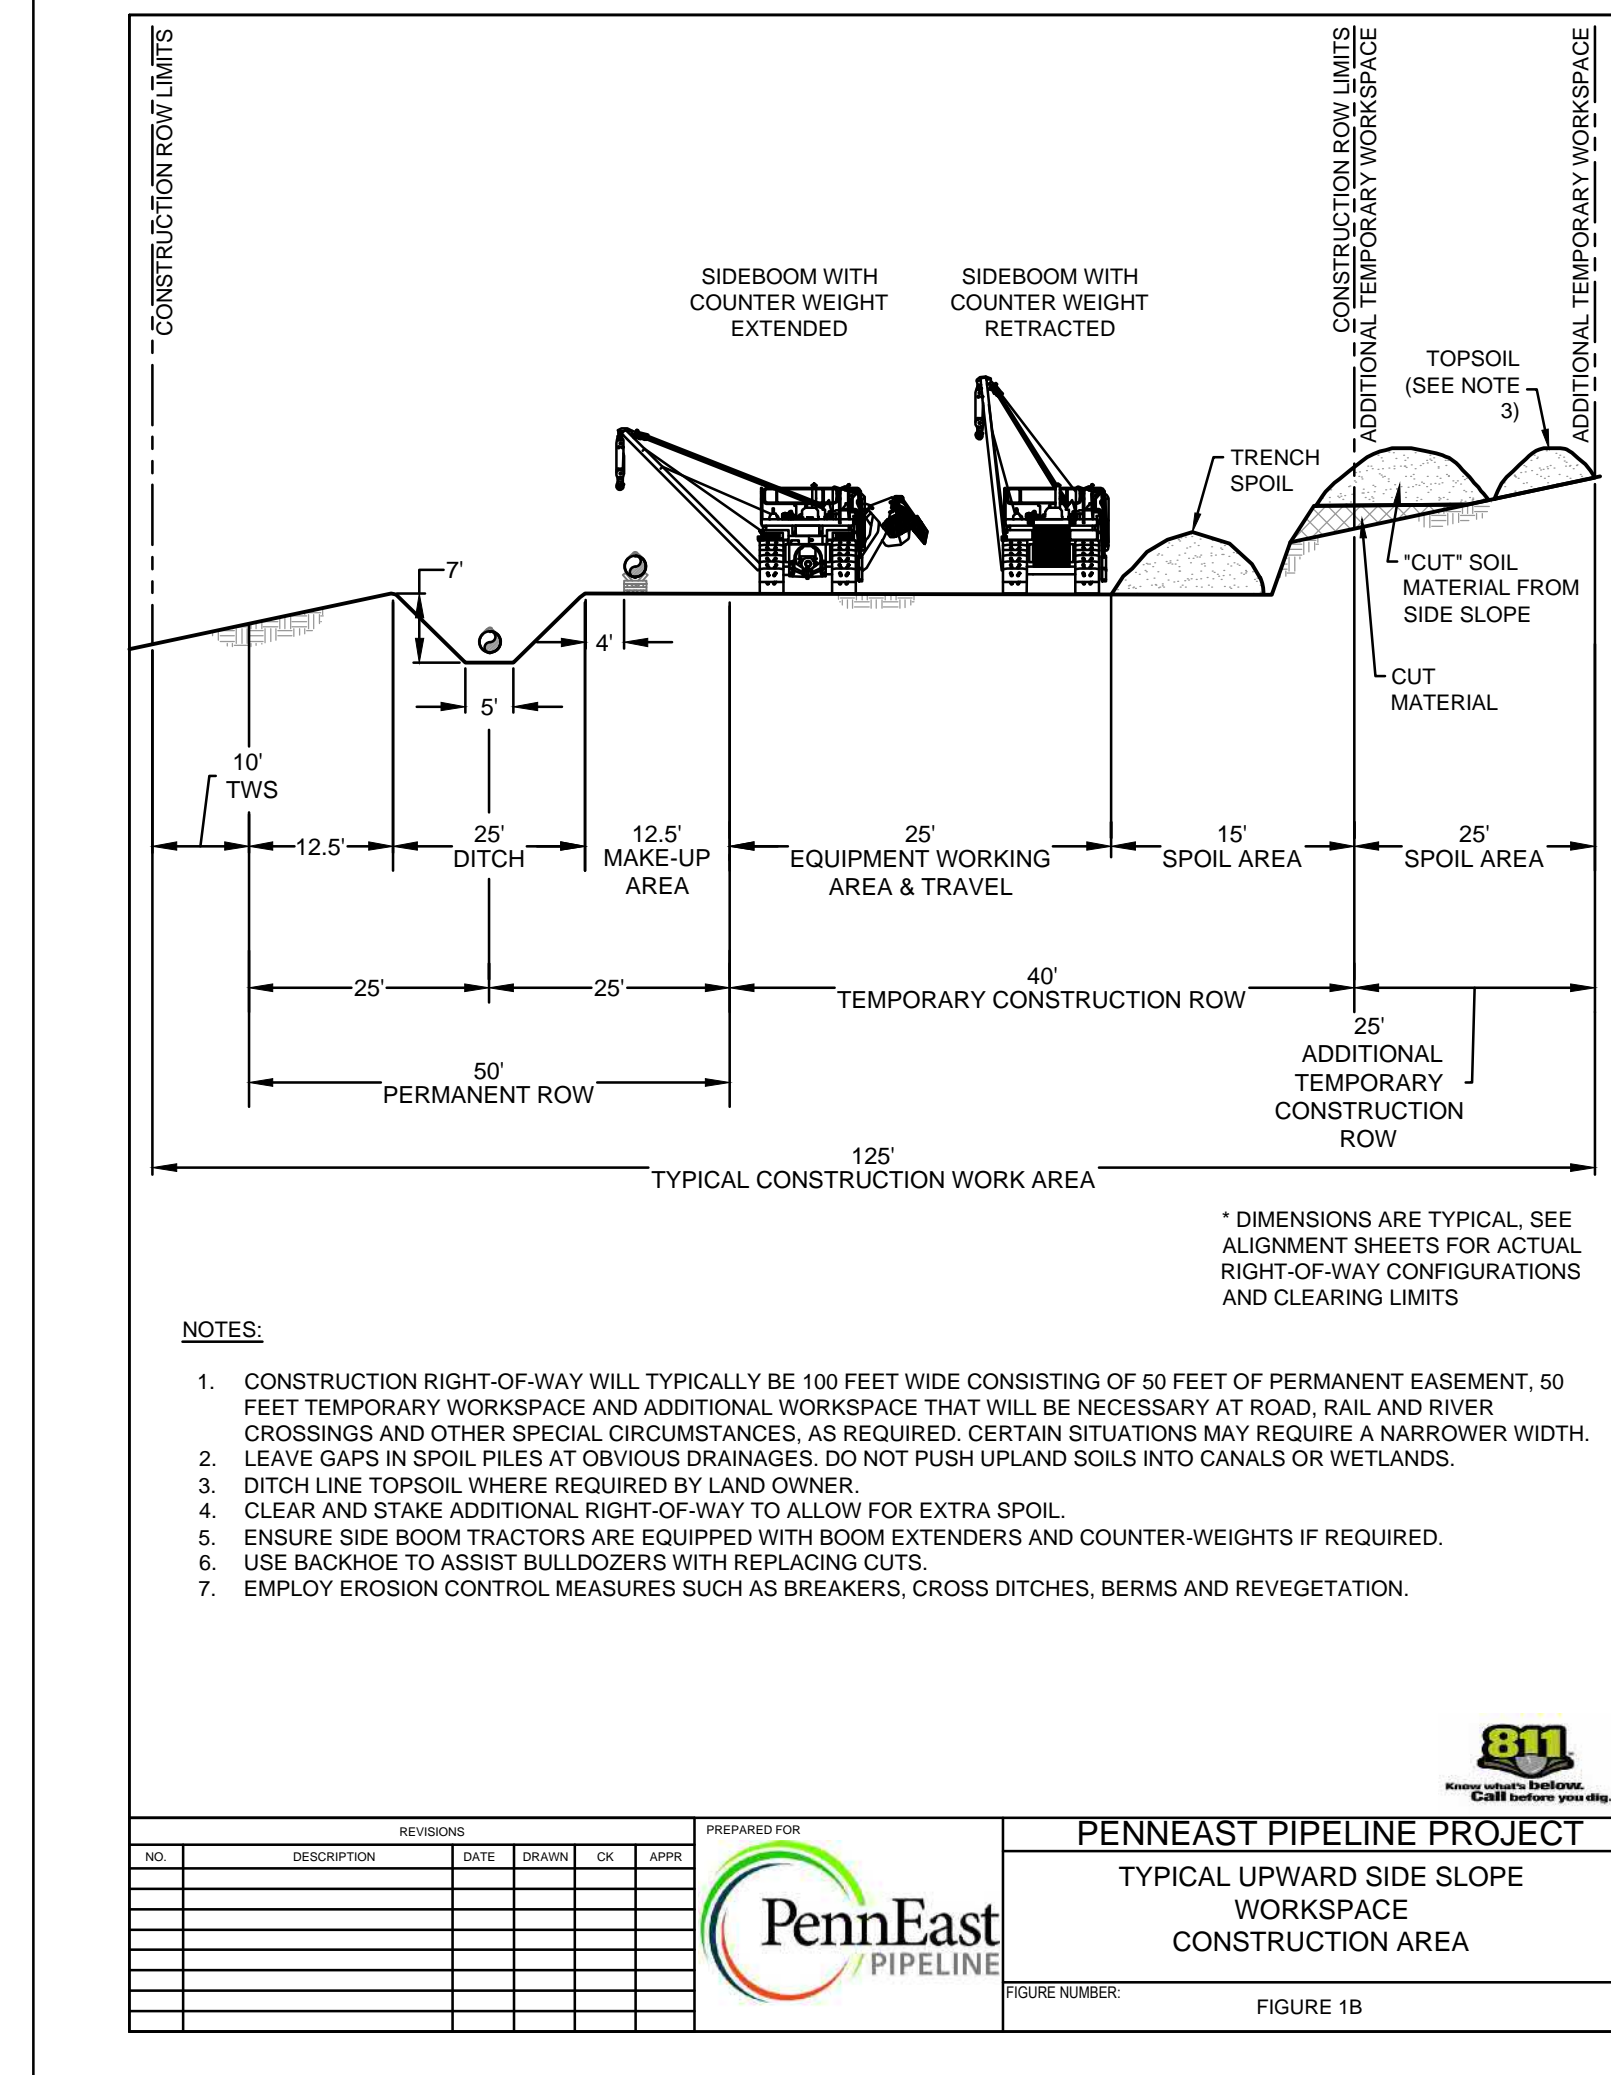


G:\PENNEAST\PIPELINE_PIPELINE\DATA\PROD_STATE_PERMIT\WORK\DRAWING\EROSION_SEDIMENT_CONTROL_PLANTYPICAL_ROW_DETAIL\00-03-08-001_UPDATED.DWG DUM64749

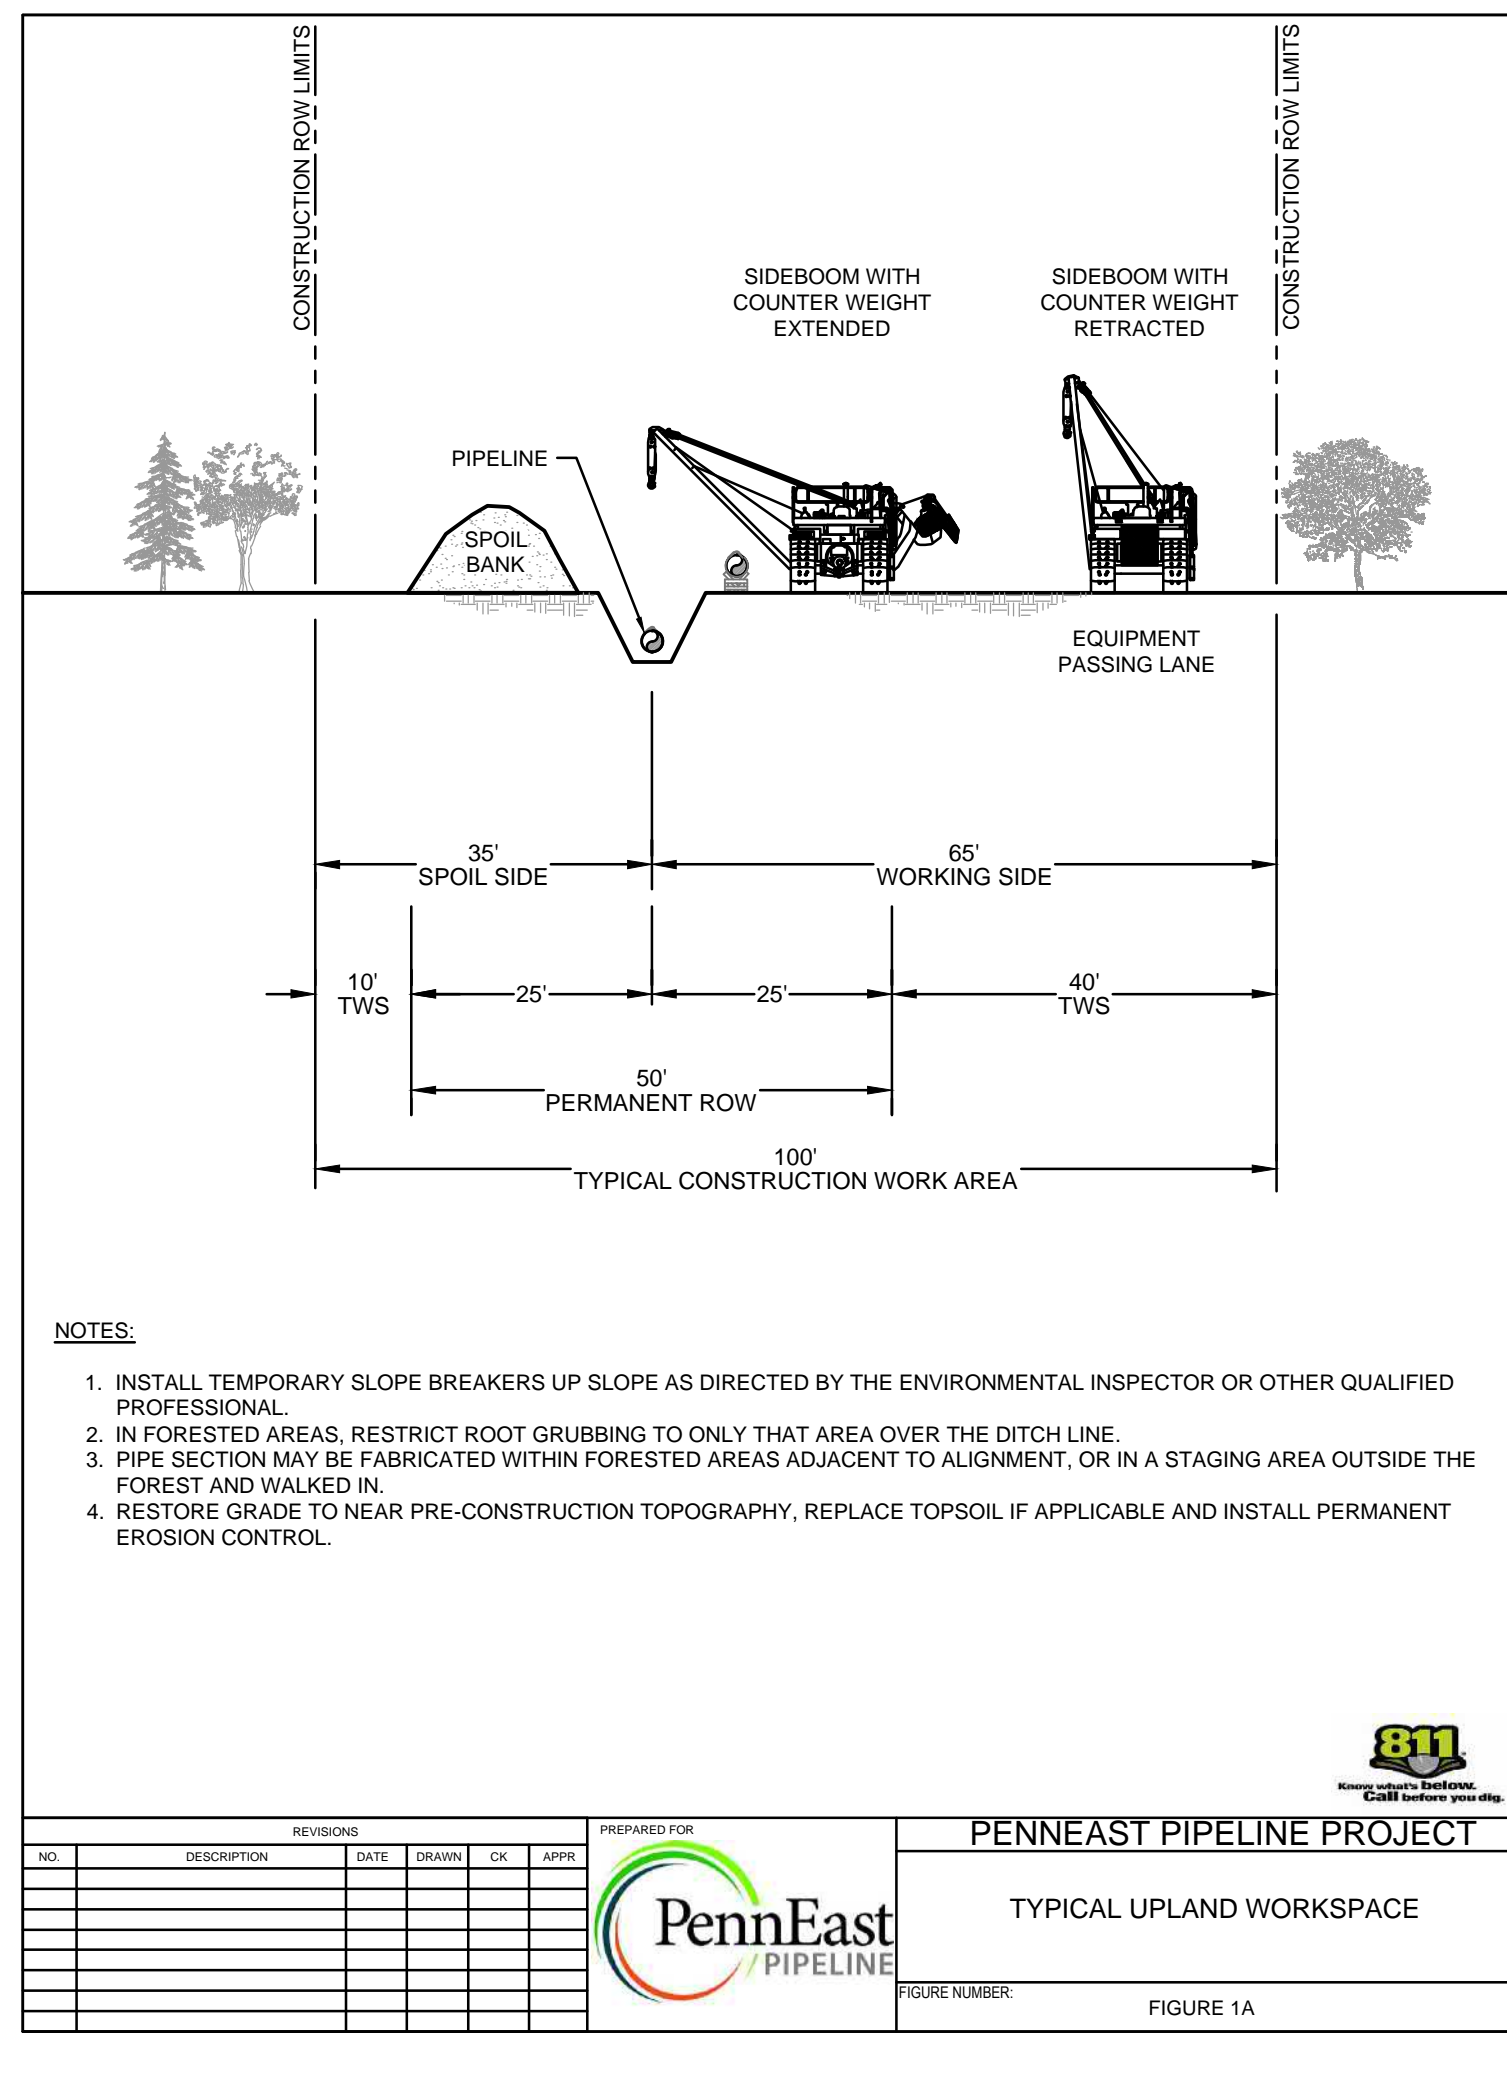





REVISIONS						APPROVALS	
NO.	DESCRIPTION	DATE	DRAWN	CK	APPR	DRAWN BY	DATE
A	ISSUED FOR PADEP	10/2018	AJD (MM)	MWF (MM)	MJD (MM)	AJD (MM)	10/15/2018
						CHECKED BY	DATE
						MWF (MM)	10/15/2018
						ENG. APPROVAL	DATE
						MJD (MM)	10/15/2018
						P.M. APPROVAL	DATE

PREPARED FOR: **PennEast PIPELINE**

PENNEAST PIPELINE PROJECT
SOIL EROSION AND SEDIMENT CONTROL PLAN
TYPICAL CONSTRUCTION ROW DETAILS

SCALE	DRAWING NO.	REVISION
AS NOTED	000-03-08-001	A

G:\PENNEAST\PIPELINE_EPC\DATA\PROD\STATE_PERMIT\WORK\PA\DRSAFTING\EROSION_SEDIMENT_CONTROL_PLANTYPICAL_ROW_DETAIL\000-03-08-002_UPDATED.DWG DUM64749

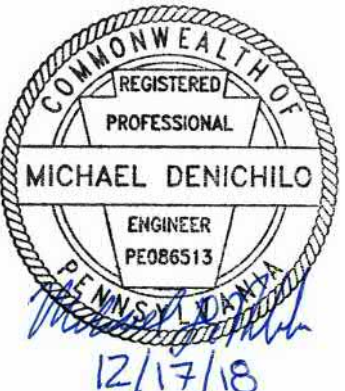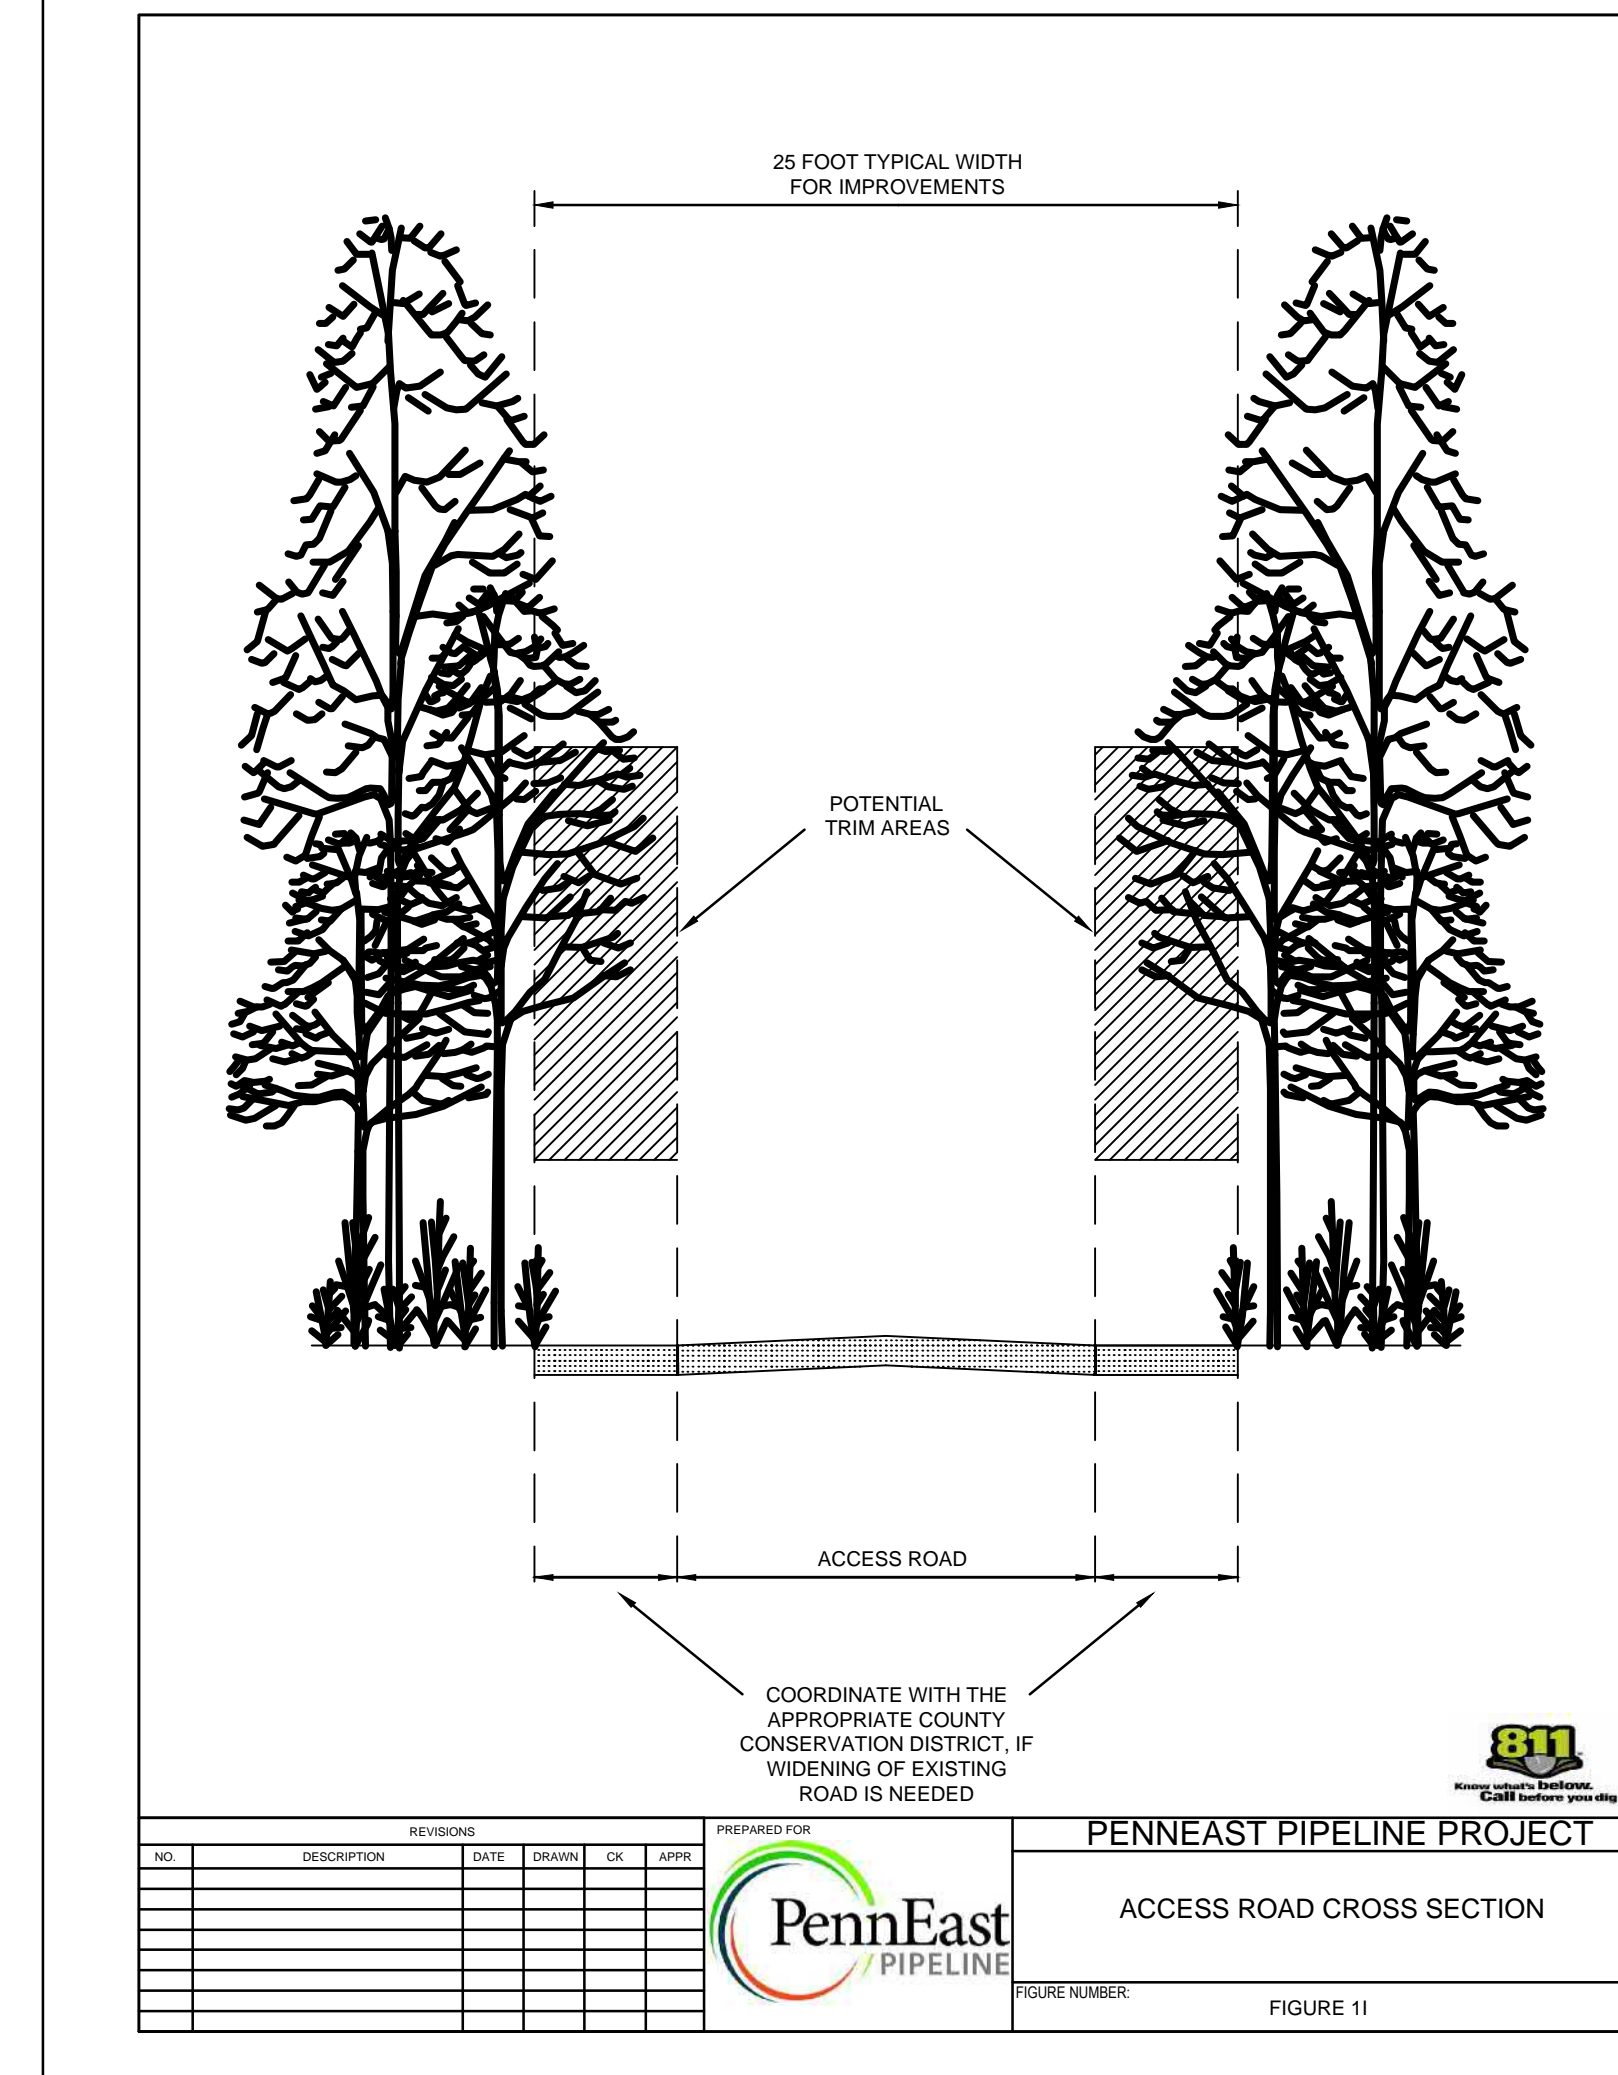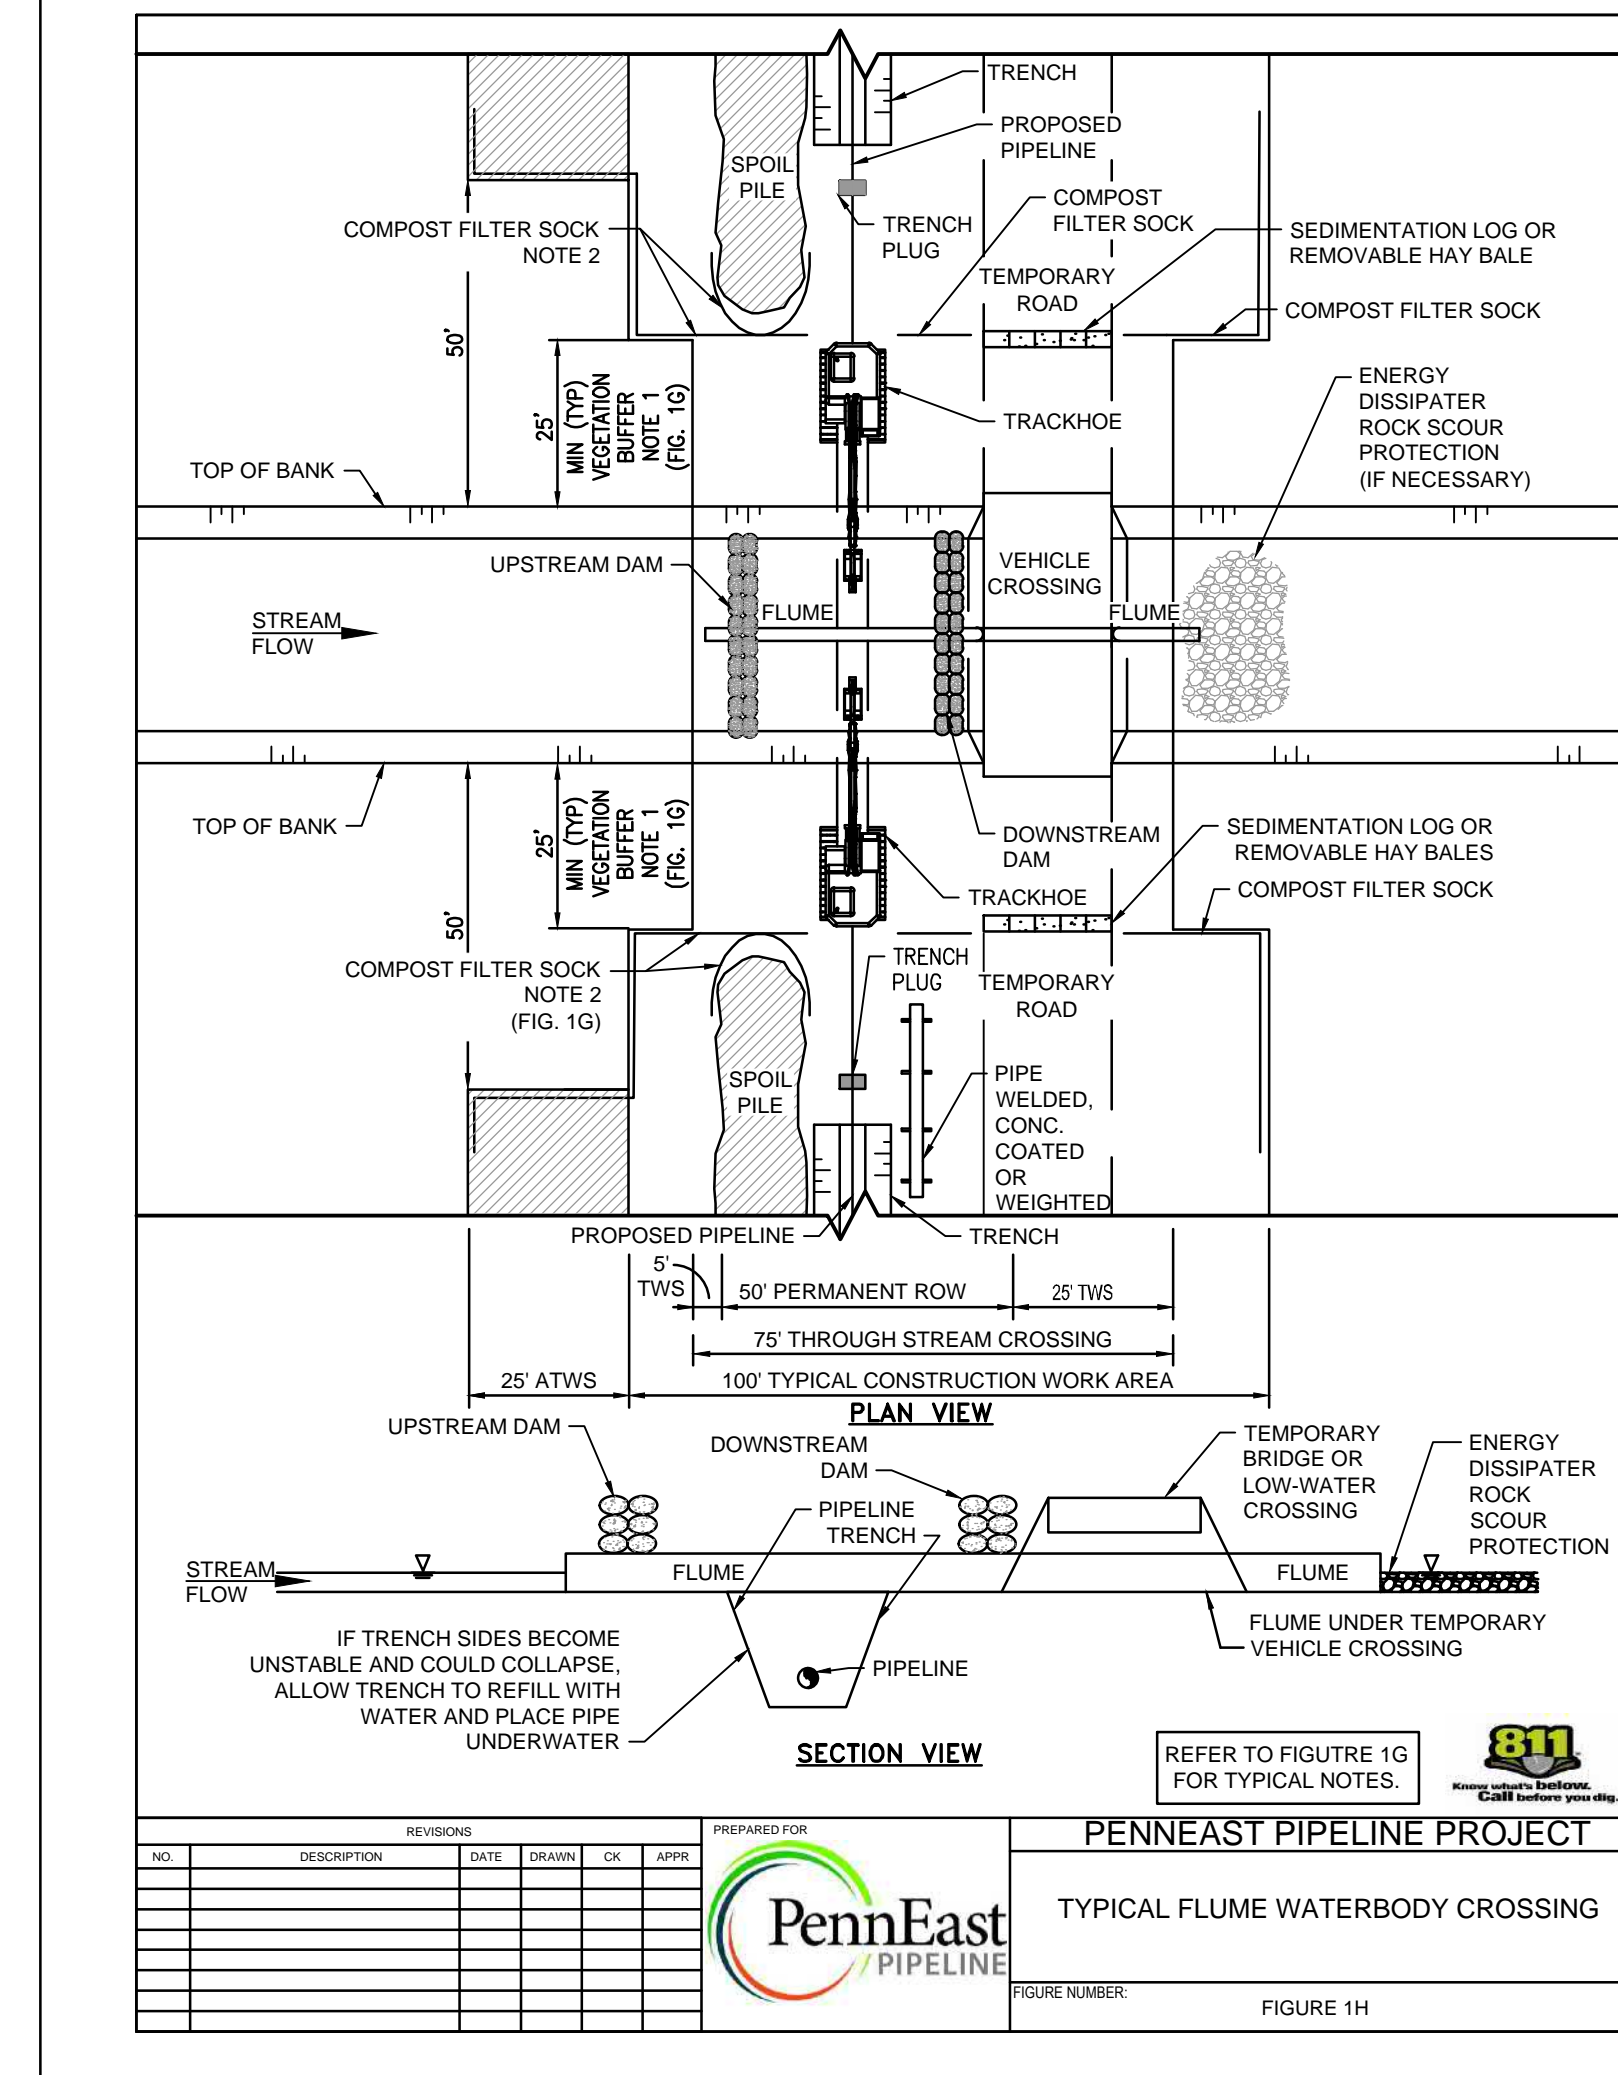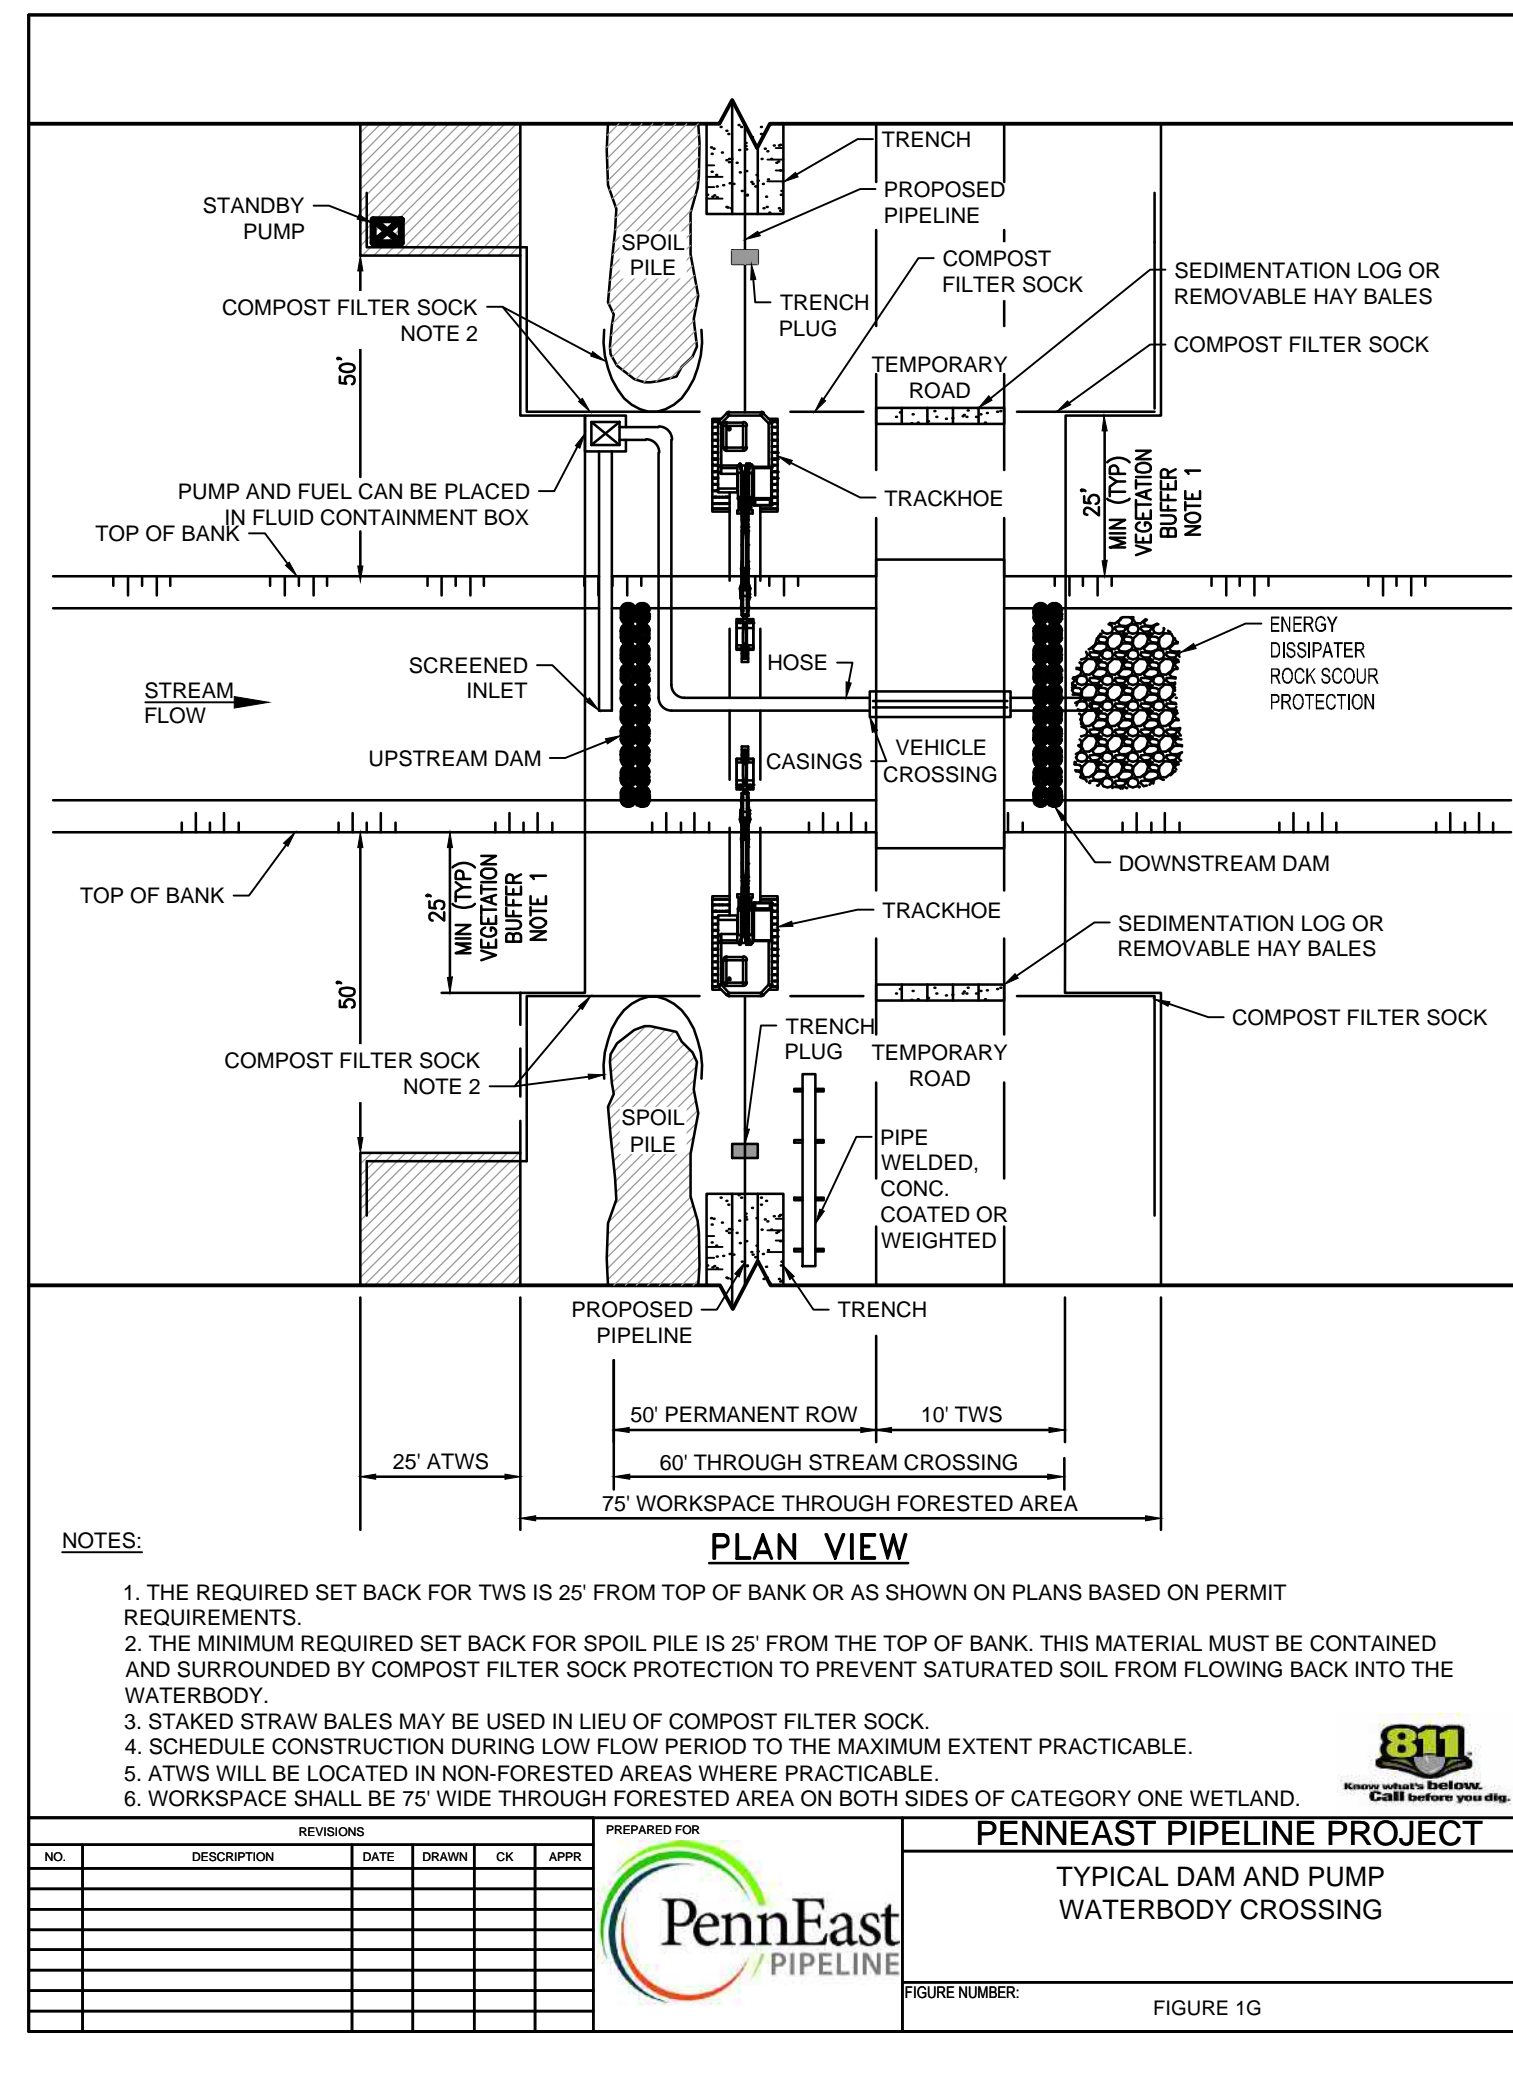

811
Know what's below.
Call before you dig.

CLIENT APPROVAL
DATE

REVISIONS						APPROVALS	
NO.	DESCRIPTION	DATE	DRAWN	CK	APPR	DATE	
A	ISSUED FOR PADEP	10/2018	AJD (MM)	MWF (MM)	MJD (MM)	10/15/2018	

PREPARED FOR	PENNEAST PIPELINE PROJECT	
PennEast PIPELINE	SOIL EROSION AND SEDIMENT CONTROL PLAN TYPICAL CONSTRUCTION ROW DETAILS	
SCALE	DRAWING NO.	REVISION
AS NOTED	000-03-08-002	A