



PLAN VIEW DRIP-LEG ARRANGEMENT

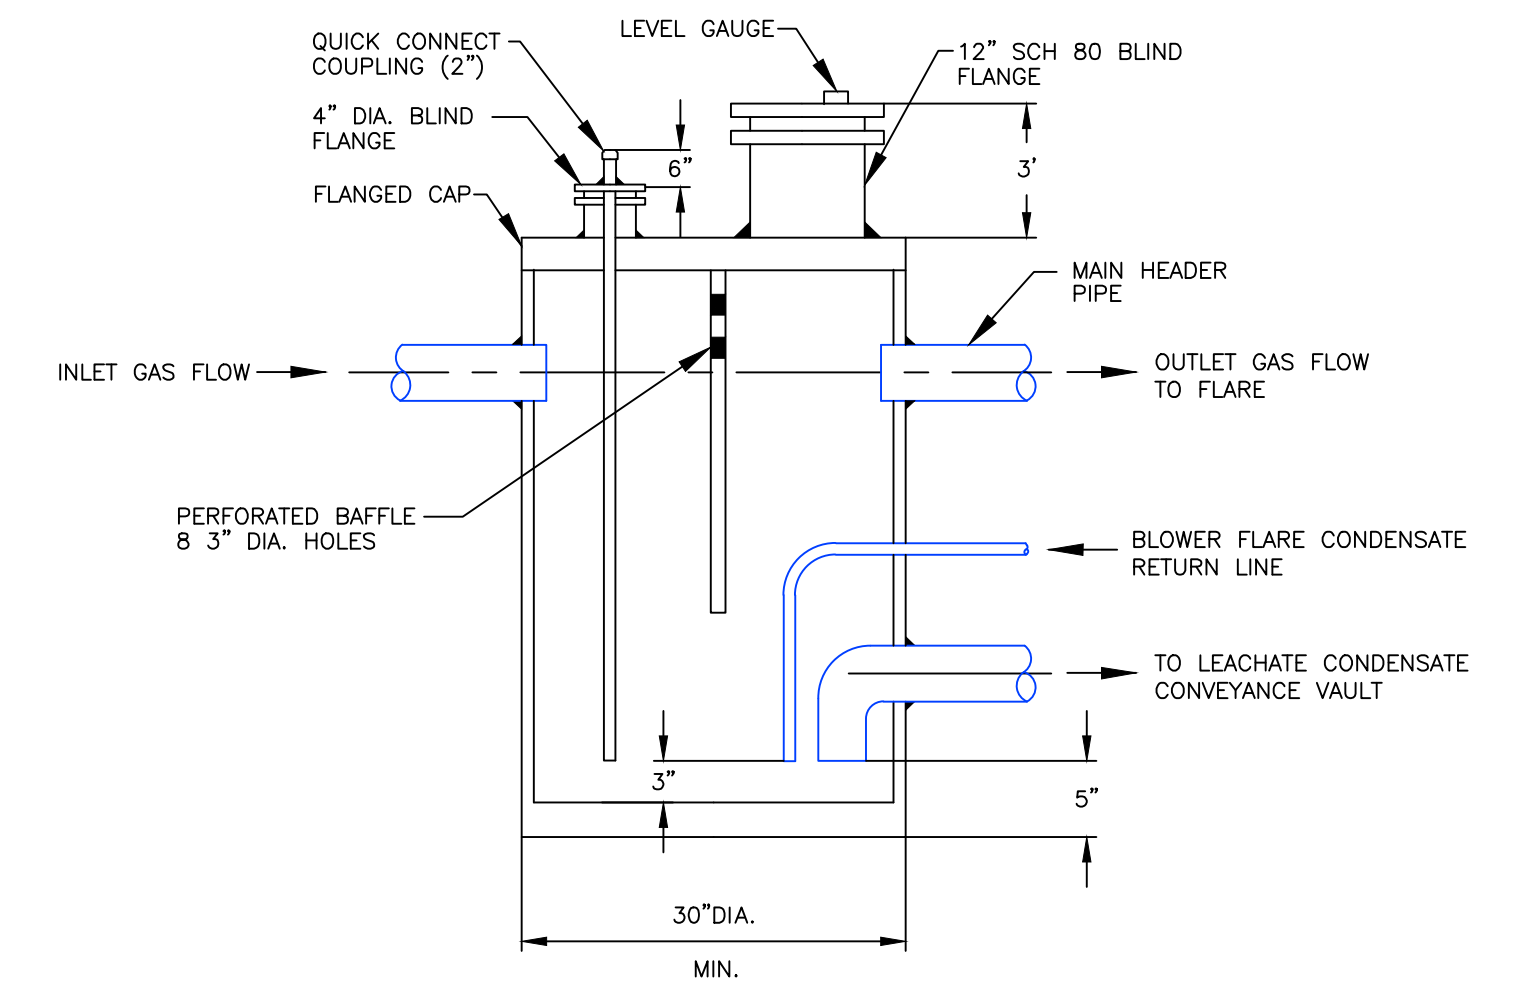


NOTE: 1. DETAILS 11 AND 15 MAYBE USED IN LIEU OF THIS DETAIL.

3 CONDENSATE KNOCKOUT TANK
11C NOT TO SCALE

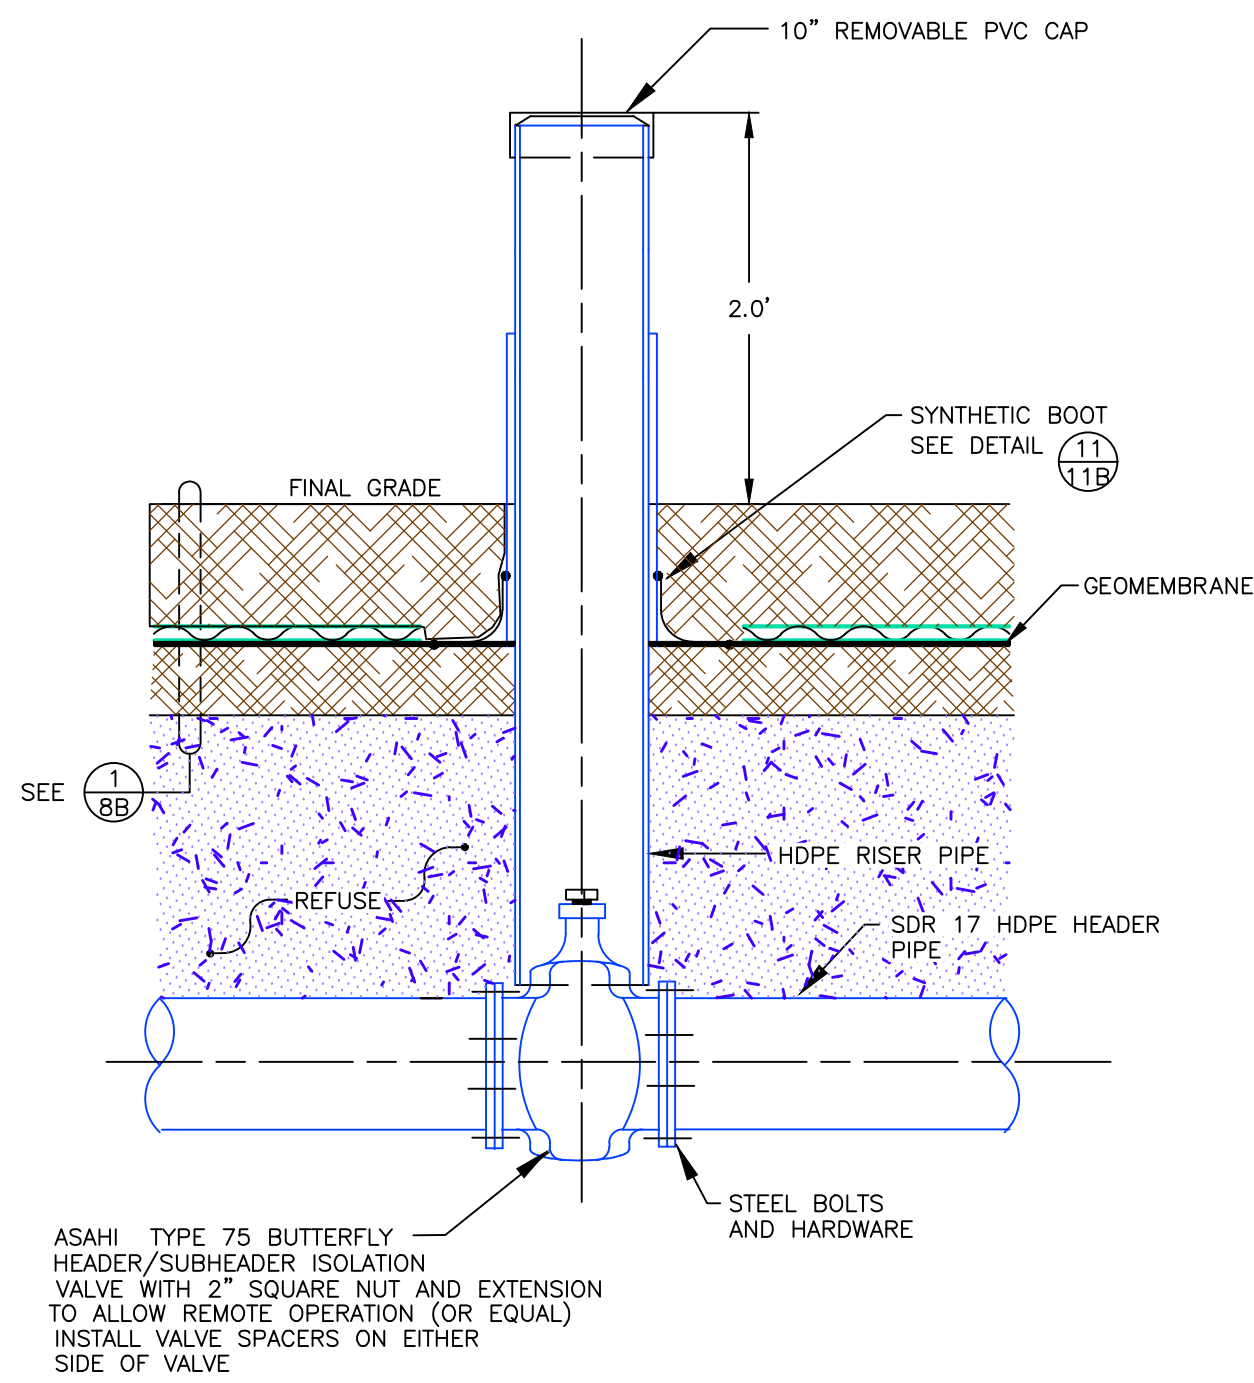


1 ISOLATION VALVE BOX DETAIL
11C NOT TO SCALE

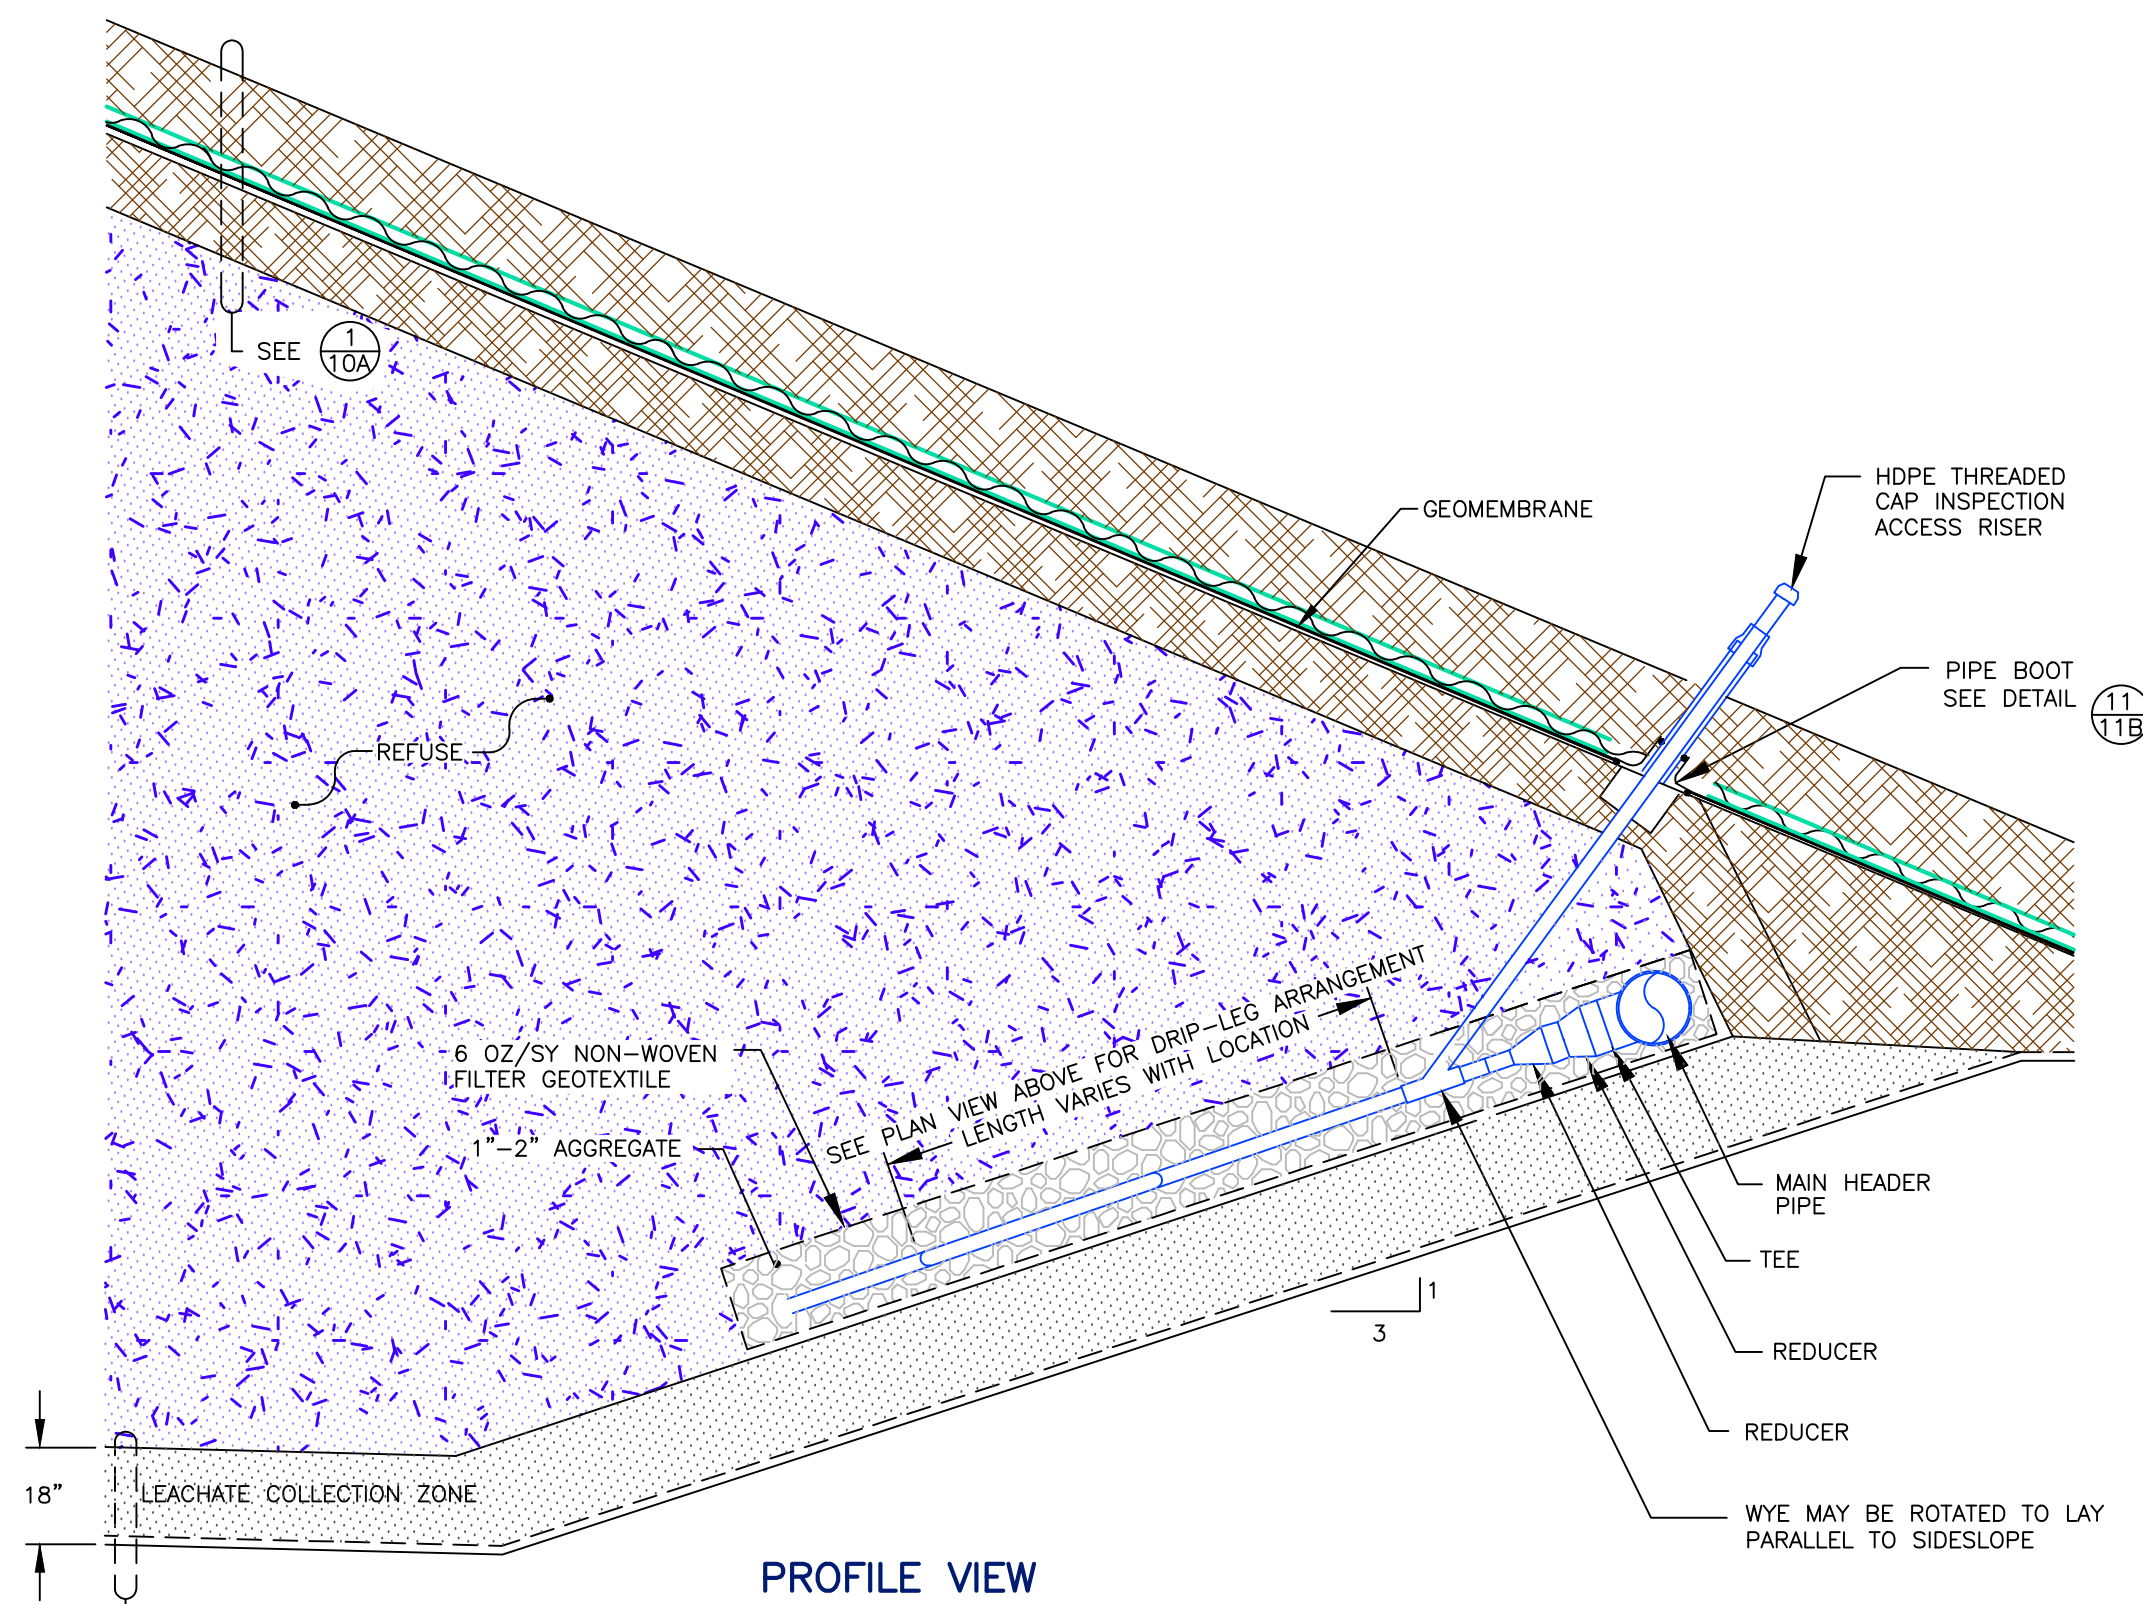

NOTE: 1. THIS DETAIL IS A SCHEMATIC REPRESENTATION OF THE CONDENSATE DRIP-LEG. BEGINNING AT THE TRENCH, THE DRIP-LEG IS SHOWN IN CROSS-SECTION FOR ILLUSTRATIVE PURPOSES. THE ACTUAL ORIENTATION OF THE DRIP-LEG IS INTO THE PLANE OF THE DRAWING.

2 CONDENSATE DRIP LEG PLAN DETAIL
11C NOT TO SCALE

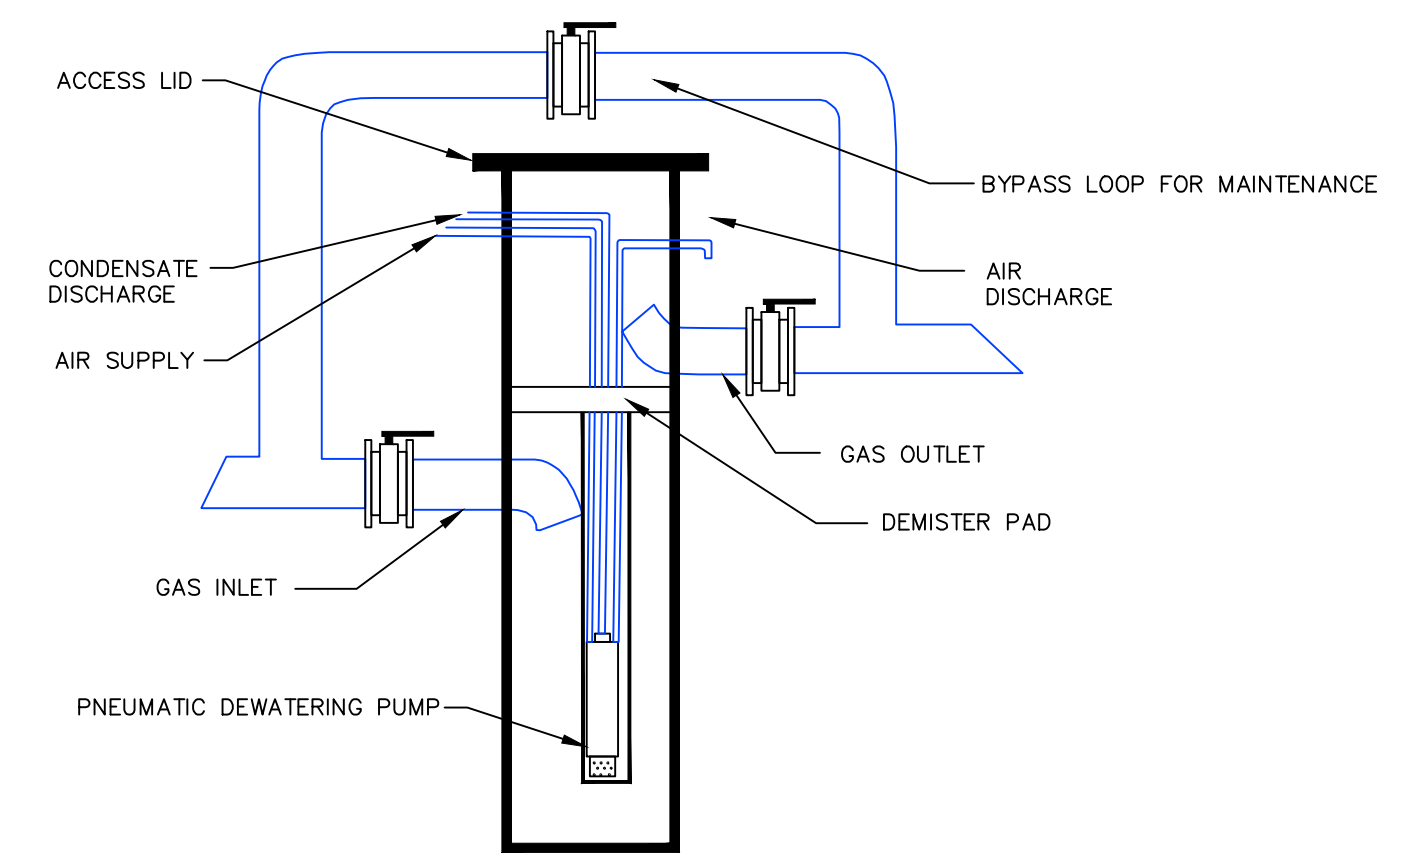

4 CONDENSATE DROP OUT
11C NOT TO SCALE

	REVISIONS	
DELAWARE COUNTY SOLID WASTE AUTHORITY SOUTHERN AREA LANDFILL EXPANSION EARL TOWNSHIP BERKS COUNTY PENNSYLVANIA LANDFILL GAS MANAGEMENT PLAN DETAILS SHEET 2 OF 2		DATE: 09/25/17 DRAWN BY: SWH CHECKED: KCC BAI DRAWING NO.: DCSWA-107D019C SHEET NO.: 11C OF 11
State College Office (814) 238-2060	Delaware Valley Office (610) 495-5585	

