

DELAWARE COUNTY SOLID WASTE AUTHORITY ROLLING HILLS LANDFILL SOUTHERN AREA LANDFILL EXPANSION

EARL TOWNSHIP ~ BERKS COUNTY ~ PENNSYLVANIA

MAJOR PERMIT MODIFICATION APPLICATION SOLID WASTE DISPOSAL PERMIT I. D. NO. 100345

PREPARED FOR:

DELAWARE COUNTY SOLID WASTE AUTHORITY
583 LONGVIEW ROAD
BOYERTOWN, PA 19512-7955
(610) 367-2373

PREPARED BY:




STATE COLLEGE OFFICE
2525 GREEN TECH DRIVE, SUITE D
STATE COLLEGE, PA 16803
(814) 238-2060


DELAWARE VALLEY OFFICE
341 10TH AVENUE, SUITE 103
ROYERSFORD, PA 19468
(610) 495-5585



115 WEST GERMANTOWN PIKE, SUITE 200
EAST NORRITON, PA 19401
(610) 277-0880

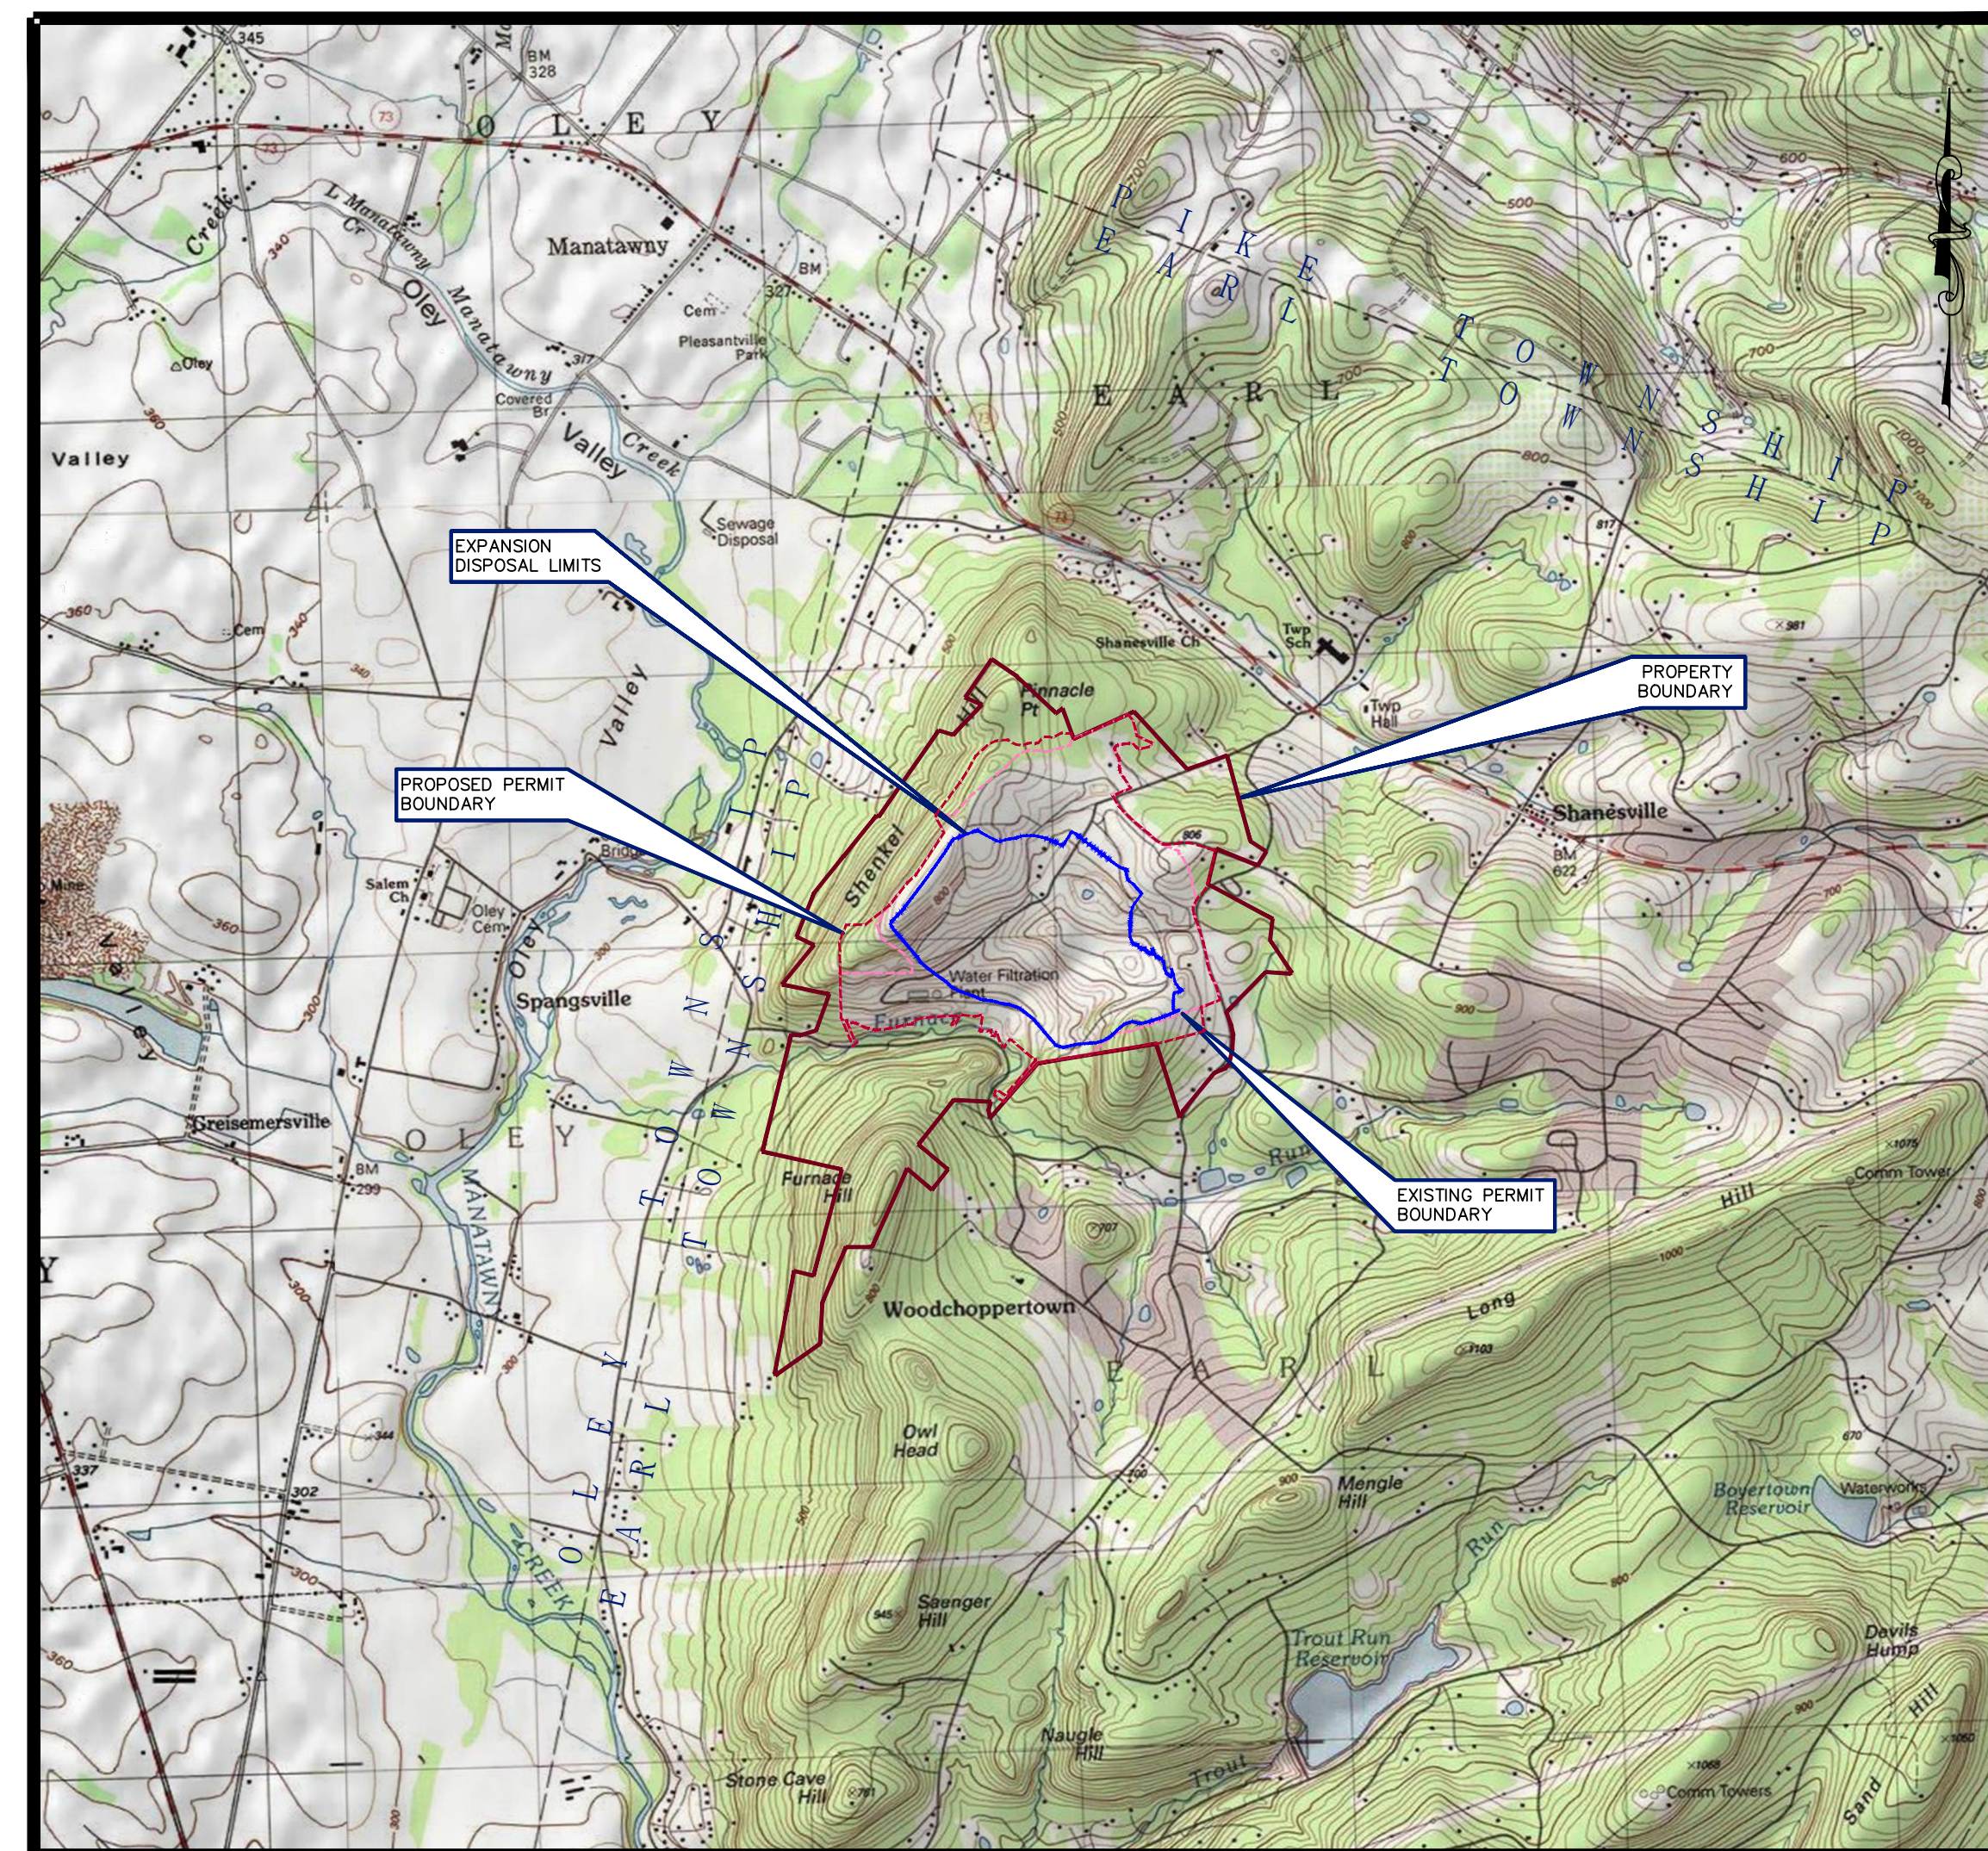

SITE LOCATION MAP
USGS 7.5 MINUTE QUADRANGLES FOR BOYERTOWN, PA (1995) AND MANATAWNY, PA (1973)

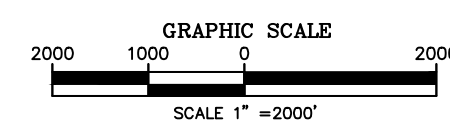

SEPTEMBER 2017

PHASE I DRAWING INDEX		
SHEET NO.	DRAWING TITLE	BAI DRAWING NO.
1A	EXISTING CONDITIONS - 1/4 - 1/2 MILE RADIUS MAP (SHEET 1)	107D008A
1B	EXISTING CONDITIONS - 1/4 - 1/2 MILE RADIUS MAP (SHEET 2)	107D008B
1C	EXISTING CONDITIONS - 1/4 - 1/2 MILE RADIUS MAP (SHEET 3)	107D008C
1D	EXISTING CONDITIONS - 1/4 - 1/2 MILE RADIUS MAP (SHEET 4)	107D008D
1E	EXISTING CONDITIONS - 1/4 - 1/2 MILE RADIUS MAP (SHEET 5)	107D008E
2	GEOLOGIC MAP	107D009
3	GROUNDWATER CONTOUR MAP (2017 1ST QUARTER)	107D010
4	SOILS MAP	107D011
5	ENVIRONMENTAL MONITORING MAP	107D016

PHASE II DRAWING INDEX		
SHEET NO.	DRAWING TITLE	BAI DRAWING NO.
6A	PROPOSED EXPANSION PRE-DEVELOPMENT CONDITIONS	107D014A
6B	TOP OF SUBGRADE PLAN	107D014B
6C	TOP OF PROTECTIVE COVER PLAN	107D014C
6D	FINAL GRADE PLAN	107D014D
7A	LANDFILL CROSS SECTIONS - SHEET 1 OF 3	107D015A
7B	LANDFILL CROSS SECTIONS - SHEET 2 OF 3	107D015B
7C	LANDFILL CROSS SECTIONS - SHEET 3 OF 3	107D015C
8A	LANDFILL LINER, CAP AND BERM DETAILS - SHEET 1	107D017A
8B	LANDFILL LINER, CAP AND BERM DETAILS - SHEET 2	107D017B
8C	LANDFILL LINER, CAP AND BERM DETAILS - SHEET 3	107D017C
8D	LANDFILL SUMP AND LEACHATE CONVEYANCE DETAILS - SHEET 4	107D017D
8E	TEMPORARY LANDFILL SUMP AND LEACHATE CONVEYANCE DETAILS - SHEET 5	107D017E
8F	LANDFILL SUMP AND LEACHATE CONVEYANCE DETAILS - SHEET 6	107D017F
8G	LANDFILL MSE WALL AND BERM DETAILS - SHEET 7	107D017G
8H	LANDFILL MSE WALL DETAILS - SHEET 8	107D017H
8I	LANDFILL BERM AND CAP DETAILS - SHEET 9	107D017I
9A	PROPOSED EXPANSION PHASE 1 - DEVELOPMENT PLAN	107D020A
9B	PROPOSED EXPANSION PHASE 2 - DEVELOPMENT PLAN	107D020B
9C	PROPOSED EXPANSION PHASE 3 - DEVELOPMENT PLAN	107D020C
9D	PROPOSED EXPANSION PHASE 4 - DEVELOPMENT PLAN	107D020D
10A	STORMWATER MANAGEMENT SEDIMENTATION BASIN PLANS	107D018A
10B	STORMWATER MANAGEMENT SEDIMENTATION BASIN, TRAP SCHEDULES AND DETAILS	107D018B
10C	STORMWATER MANAGEMENT TERRACE, LETDOWN SCHEDULES AND DETAILS	107D018C
10D	STORMWATER MANAGEMENT CHANNEL AND MISCELLANEOUS DETAILS SHEET 1 OF 2	107D018D
10E	STORMWATER MANAGEMENT CHANNEL AND MISCELLANEOUS DETAILS SHEET 2 OF 2	107D018E
11A	LANDFILL GAS MANAGEMENT PLAN	107D019A
11B	LANDFILL GAS MANAGEMENT DETAILS SHEET 1 OF 2	107D019B
11C	LANDFILL GAS MANAGEMENT DETAILS SHEET 2 OF 2	107D019C

