
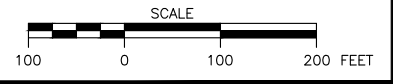


Wednesday, January 3, 2018 5:13:11 PM

R:\2015\152596 - SGI Disposal Embankment Drawings Northern Tract\Exhibit 14.3-Plan-R0.dwg

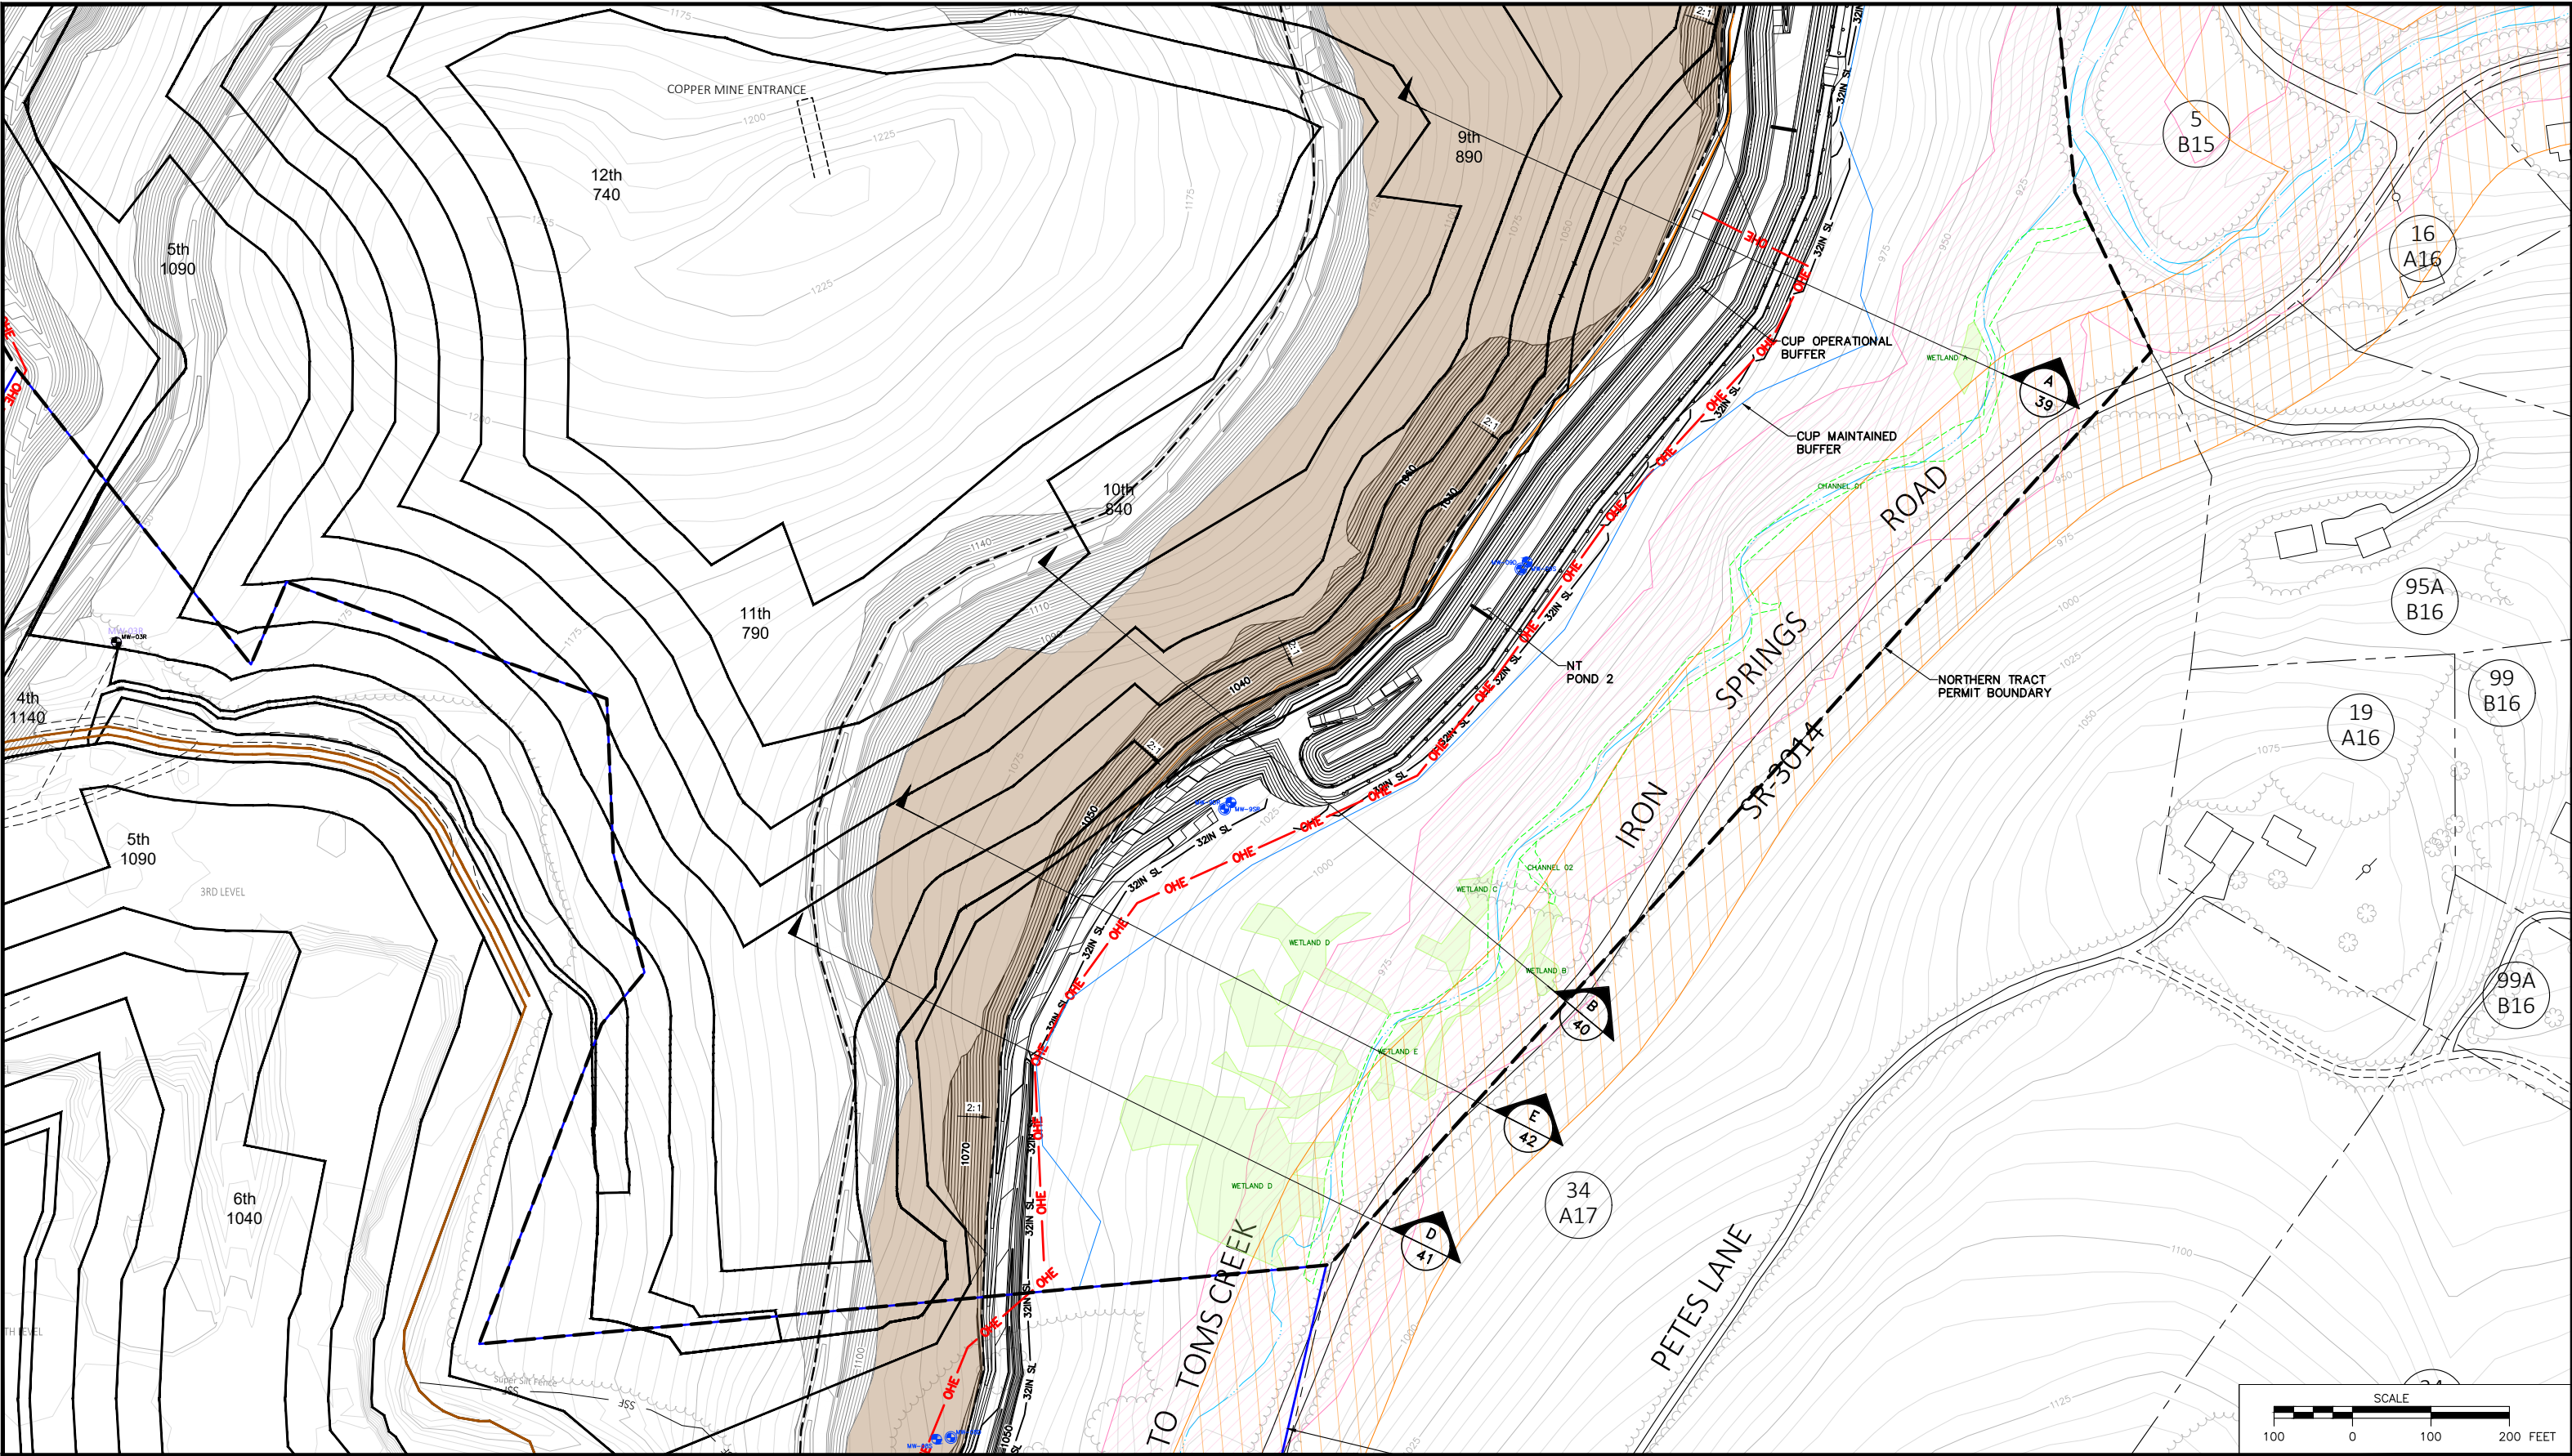


NOTES / REVISIONS

ISSUED FOR	DATE	REV.	REVISION DESCRIPTION	MADE BY	CHKD BY	DATE
		4				
		3				
		2				
		1				

SEAL:

ROBERT M. SHUSKO
ENGINEER
057023-E
12-22-17

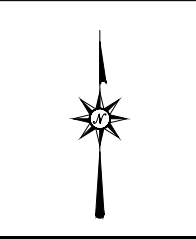

DAPPOLONIA
701 RODI ROAD, FLOOR 2
PITTSBURGH, PENNSYLVANIA 15235-4559
(412) 856-9440 FAX (412) 856-9535

SKELLY AND LOY
ENGINEERING - ENVIRONMENTAL
CONSULTANTS

PROJECT NUMBER: 152596A
FILE NAME: Exhibit 14.3-Plan-R0.dwg

SGI

DRAWN BY: AJM
CHECKED BY: RMS/MDW

DATE: 9/16/2016
DATE: 12/22/2017

SPECIALTY GRANULES LLC
CHARMIAN - NORTHERN TRACT QUARRY

EXHIBIT 14.3
WETLAND LOCATION PLAN

SCALE: AS SHOWN
DRAWING NO. 38
REV 0