



# Appendix A

## Project Location Maps

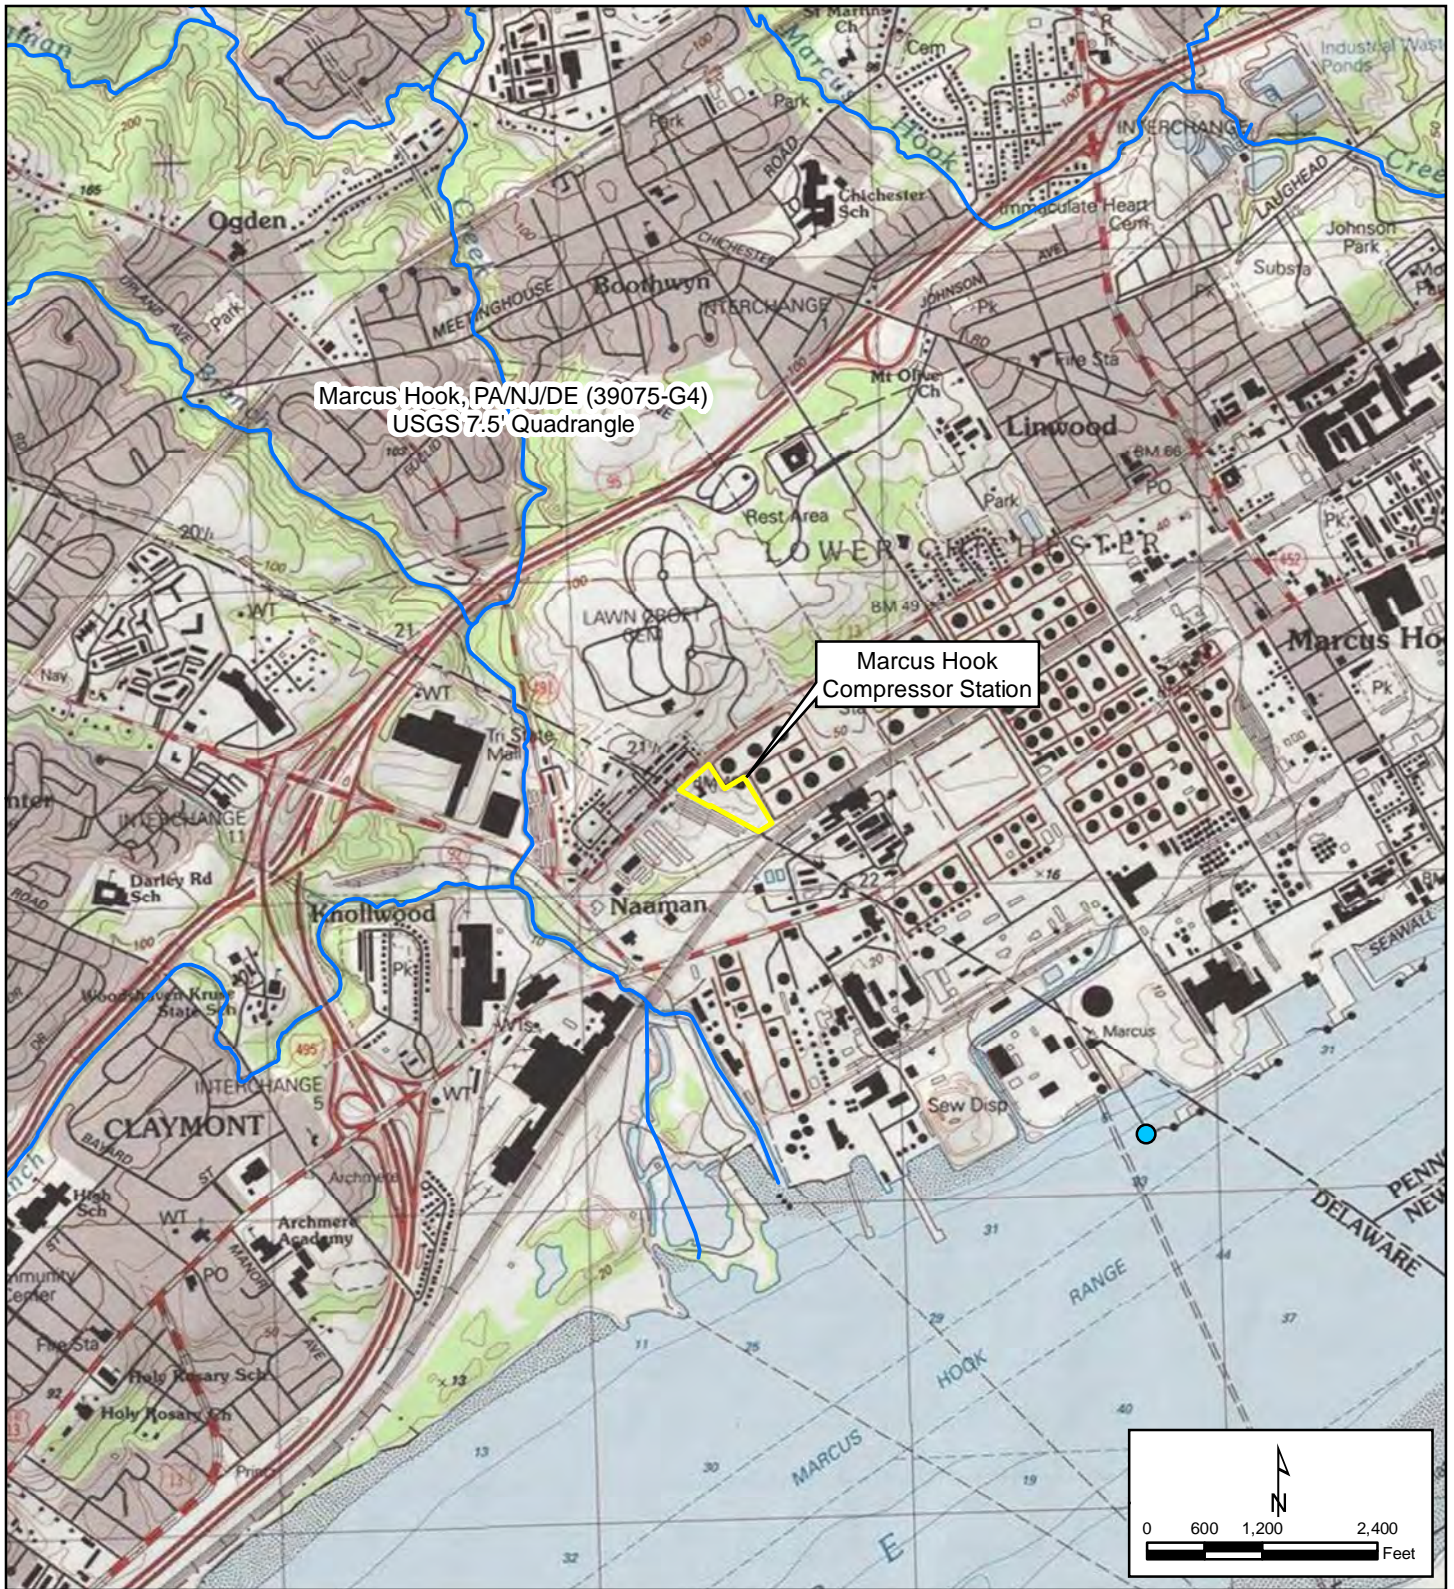

Marcus Hook, PA/NJ/DE (39075-G4)  
USGS 7.5' Quadrange

Marcus Hook  
Compressor Station

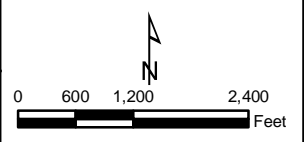

**LEGEND**

- Permanent Easement
- USGS 7.5' Quad Boundary
- Surface Water Intake (PASDA)
- Surface Drainage (Census TIGER)




											DRAWN BY	DD	3/14/2019
											DESIGNED BY	DD	3/14/2019
											CHECKED BY	XXX	XX/XX/18
											APPROVED BY	XXX	XX/XX/18
											NV5 JOB NO.	527317-0000050.00	
											PLOT SCALE	1:1	
											MODEL ID	XXXXXX	
REV	DESCRIPTION	CHK	DATE	APP	DATE								




**Adelphia Gateway Project**  
**Marcus Hook Compressor Station**  
**Delaware County, Pennsylvania**

SCALE	DRAWING NUMBER	REV
AS SHOWN	PPC_Marcus_Hook_Compressor_Station	1

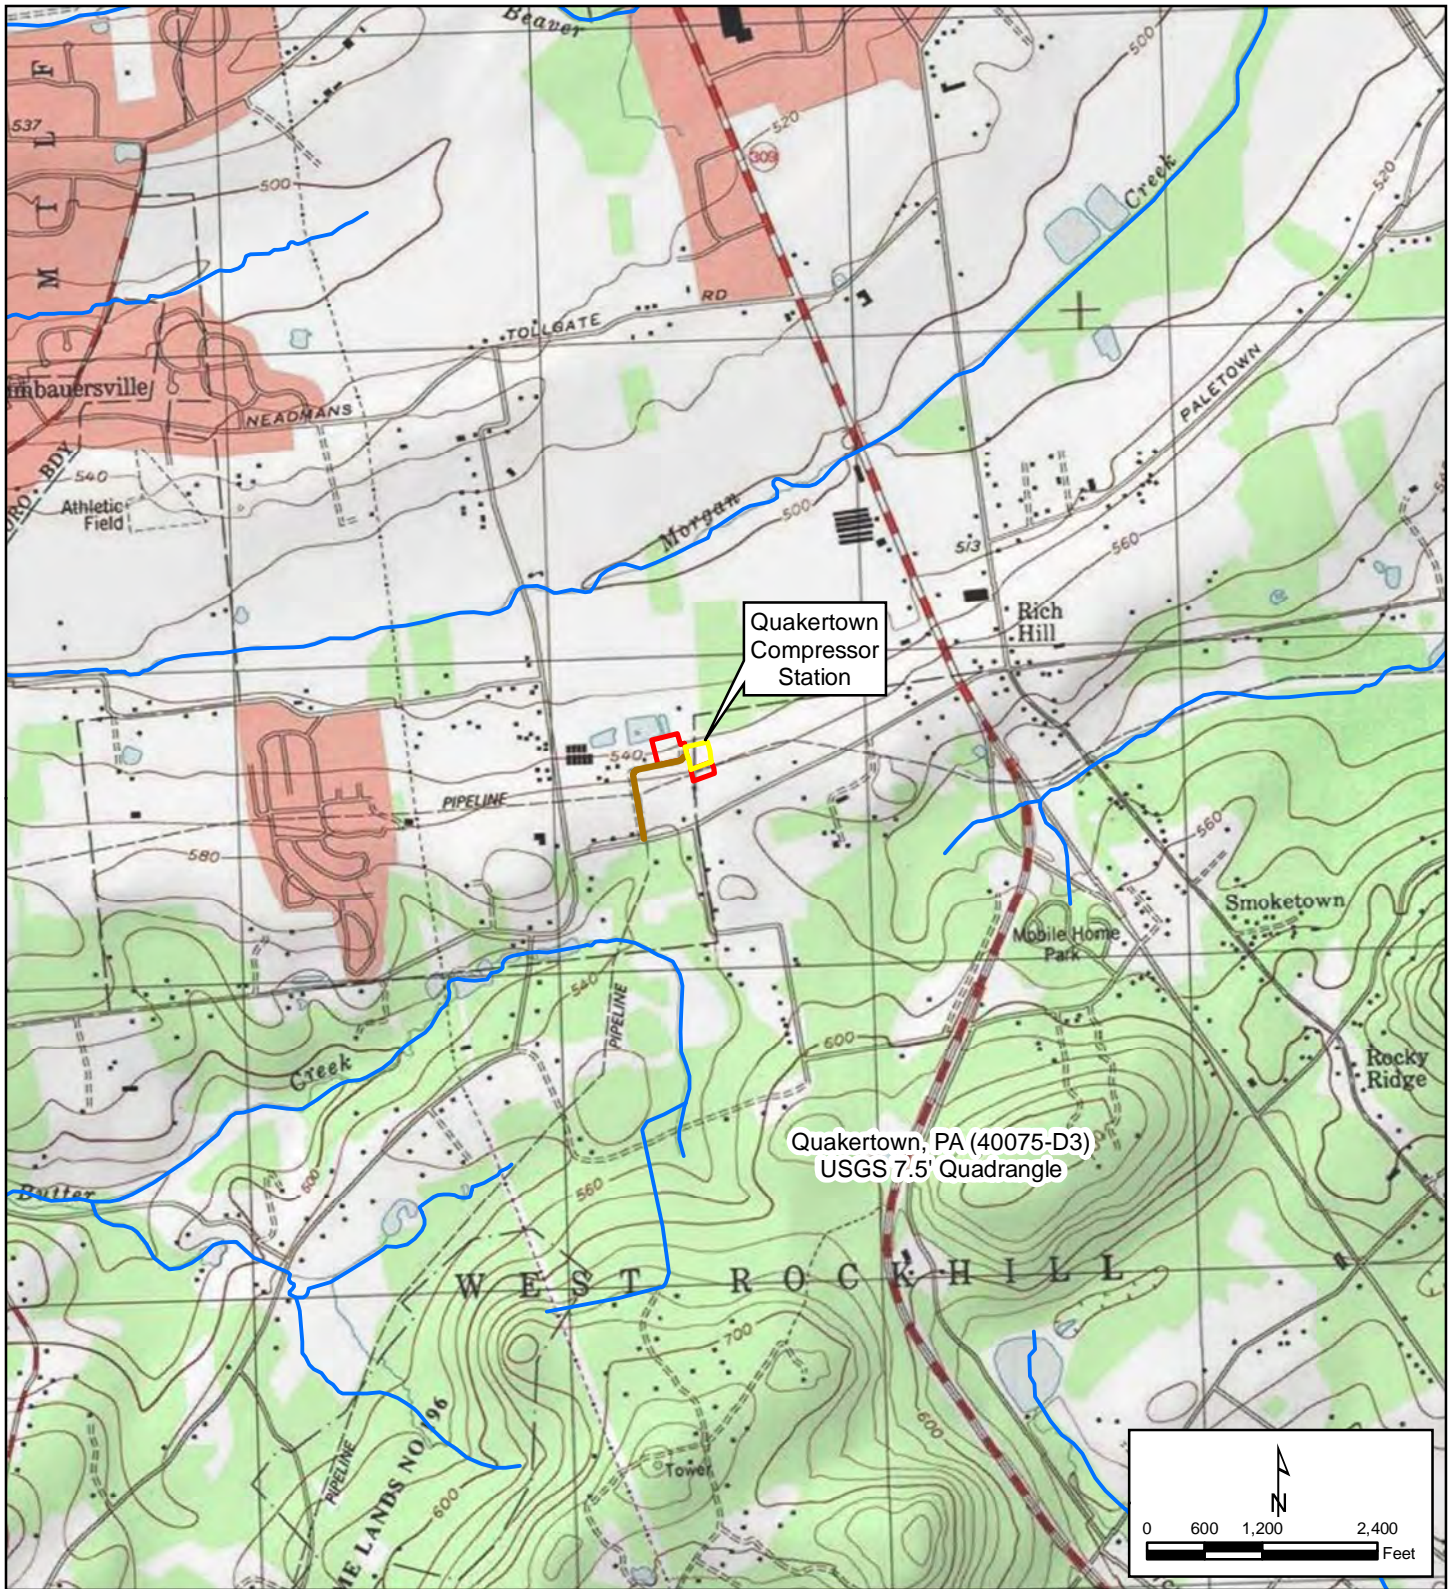

Quakertown, PA (40075-D3)  
USGS 7.5' Quadrangle

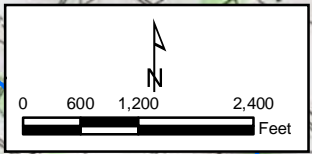

**LEGEND**

- Permanent Easement
- Temporary Workspace
- Access Road
- Surface Water Intake (PASDA)
- Surface Drainage (Census TIGER)
- USGS 7.5' Quad Boundary




											DRAWN BY	DD	3/13/2019
											DESIGNED BY	DD	3/13/2019
											CHECKED BY	XXX	XX/XX/18
											APPROVED BY	XXX	XX/XX/18
											NV5 JOB NO.	527317-0000050.00	
											PLOT SCALE	1:1	
											MODEL ID	XXXXXX	
REV	DESCRIPTION	CHK	DATE	APP	DATE								



**Adelphia Gateway Project**  
**Quakertown Compressor Station**  
**Bucks County, Pennsylvania**

SCALE	DRAWING NUMBER	REV
AS SHOWN	PPC_Quakertown_Compressor_Station	1

DarrylDeFrate3/13/2019 11:22:55 AM

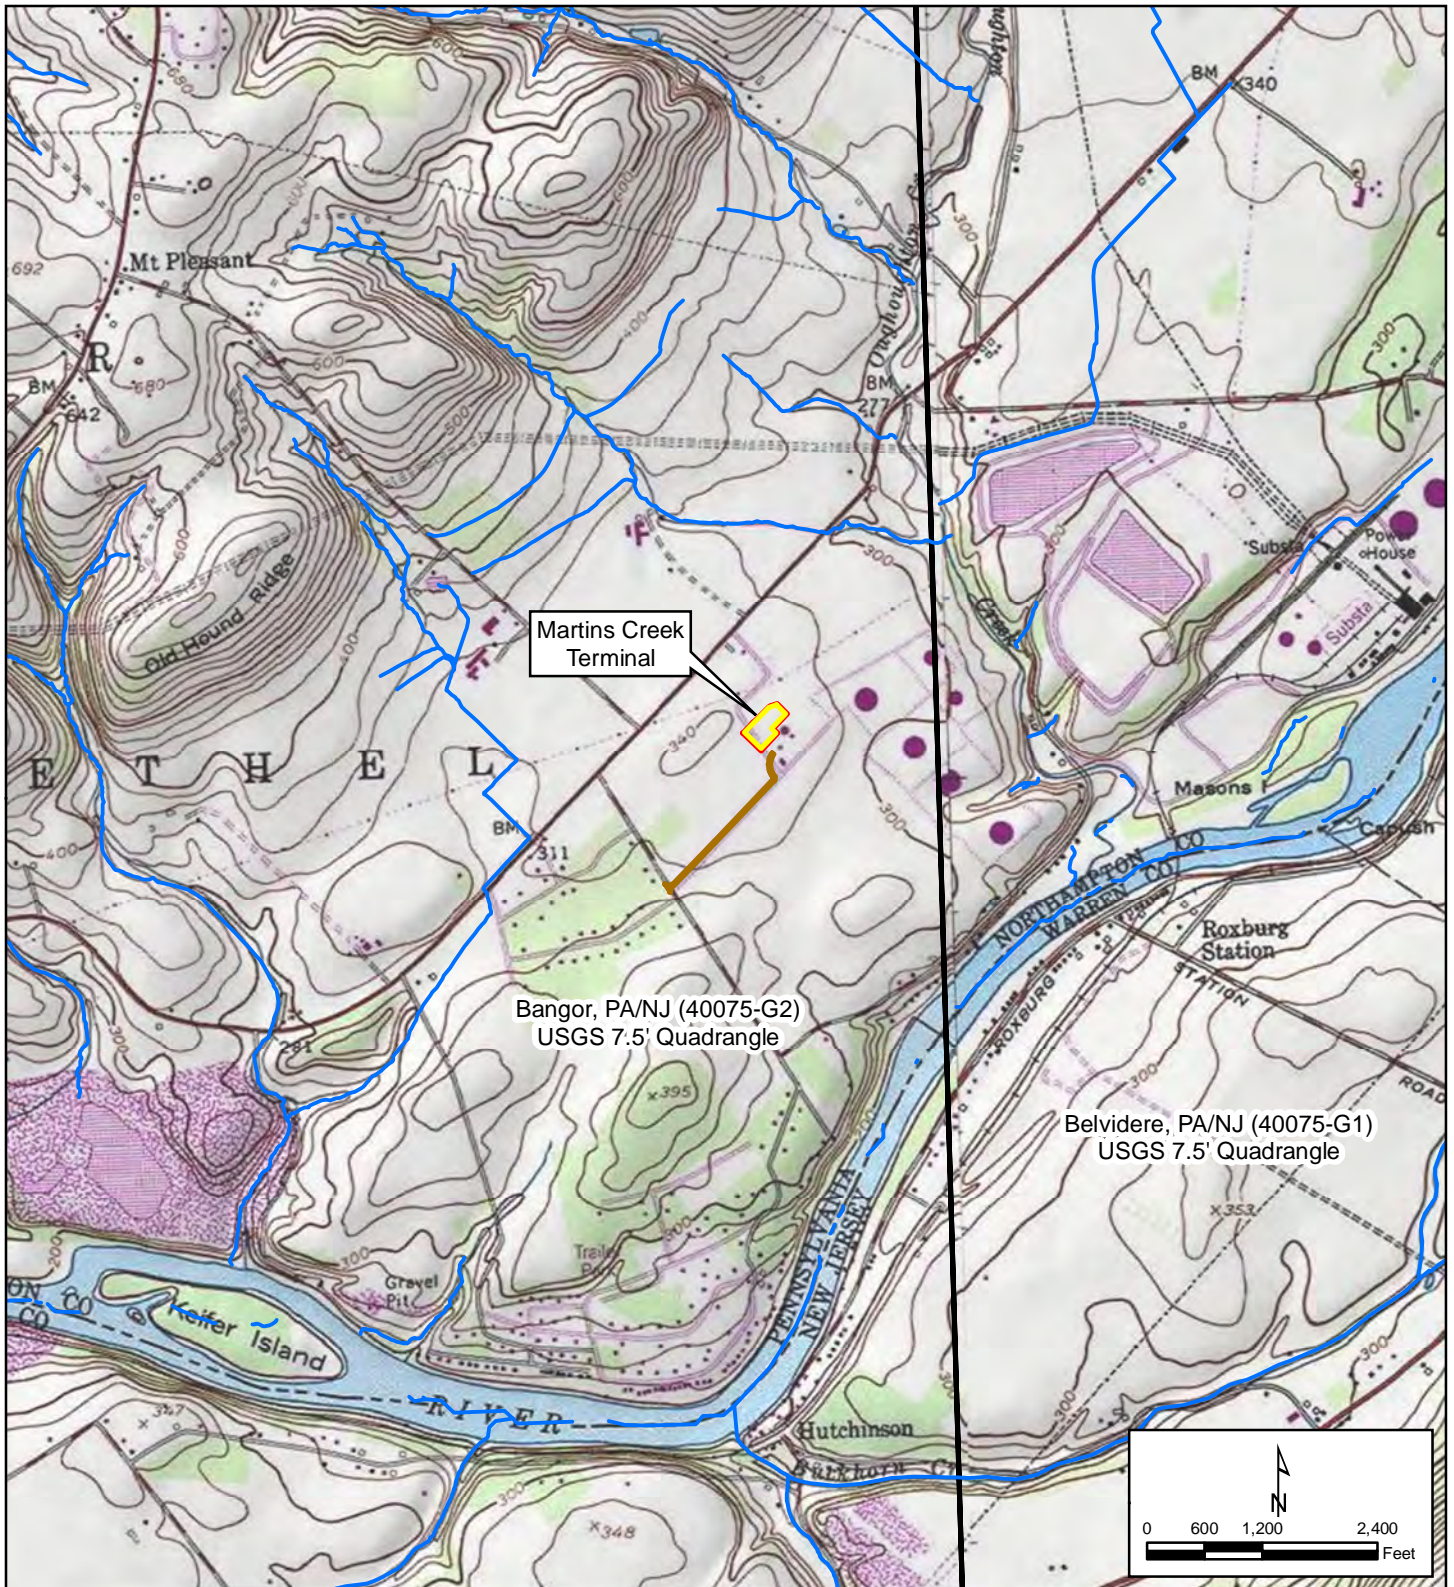

**LEGEND**

- Permanent Easement
- ATWS
- Access Road
- Surface Water Intake (PASDA)
- Surface Drainage (Census TIGER)
- USGS 7.5' Quad Boundary




						DRAWN BY	DD	3/13/2019
						DESIGNED BY	DD	3/13/2019
						CHECKED BY	XXX	XX/XX/18
						APPROVED BY	XXX	XX/XX/18
						NV5 JOB NO.	527317-0000050.00	
						PLOT SCALE	1:1	
						MODEL ID	XXXXXX	
REV	DESCRIPTION	CHK	DATE	APP	DATE			



**Adelphia Gateway Project  
Martins Creek Terminal  
Northampton County, Pennsylvania**

SCALE AS SHOWN	DRAWING NUMBER PPC_Martins_Creek_Terminal	REV 1
-------------------	--	----------

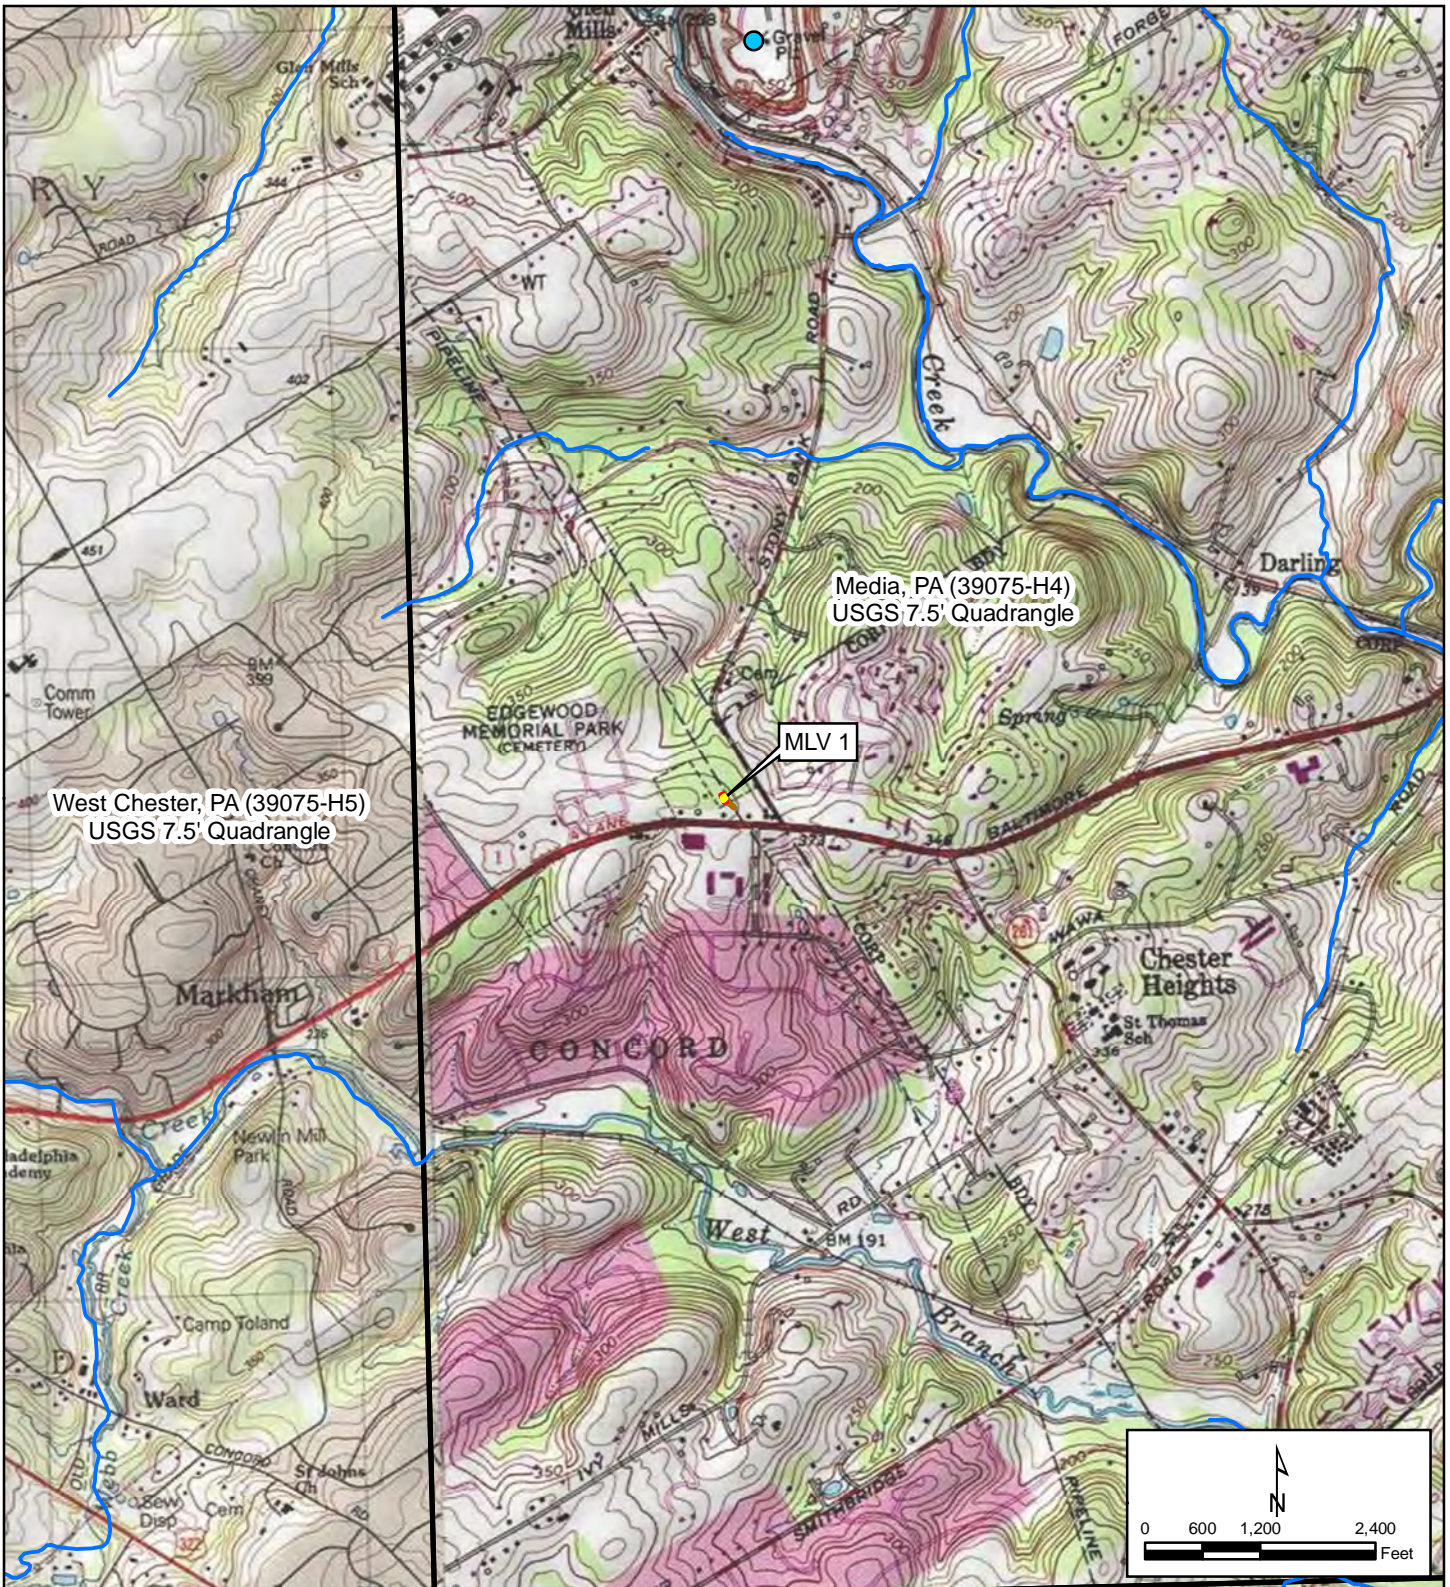

**LEGEND**

- Permanent Easement
- Temporary Workspace
- Access Road
- Surface Water Intake (PASDA)
- Surface Drainage (Census TIGER)
- USGS 7.5' Quad Boundary




						DRAWN BY	DD	3/13/2019
						DESIGNED BY	DD	3/13/2019
						CHECKED BY	XXX	XX/XX/18
						APPROVED BY	XXX	XX/XX/18
						NV5 JOB NO.	527317-0000050.00	
						PLOT SCALE	1:1	
						MODEL ID	XXXXXX	
REV	DESCRIPTION	CHK	DATE	APP	DATE			



**Adelphia Gateway Project  
MLV 1  
Delaware County, Pennsylvania**

SCALE AS SHOWN	DRAWING NUMBER PPC_MLV1	REV 1
-------------------	----------------------------	----------



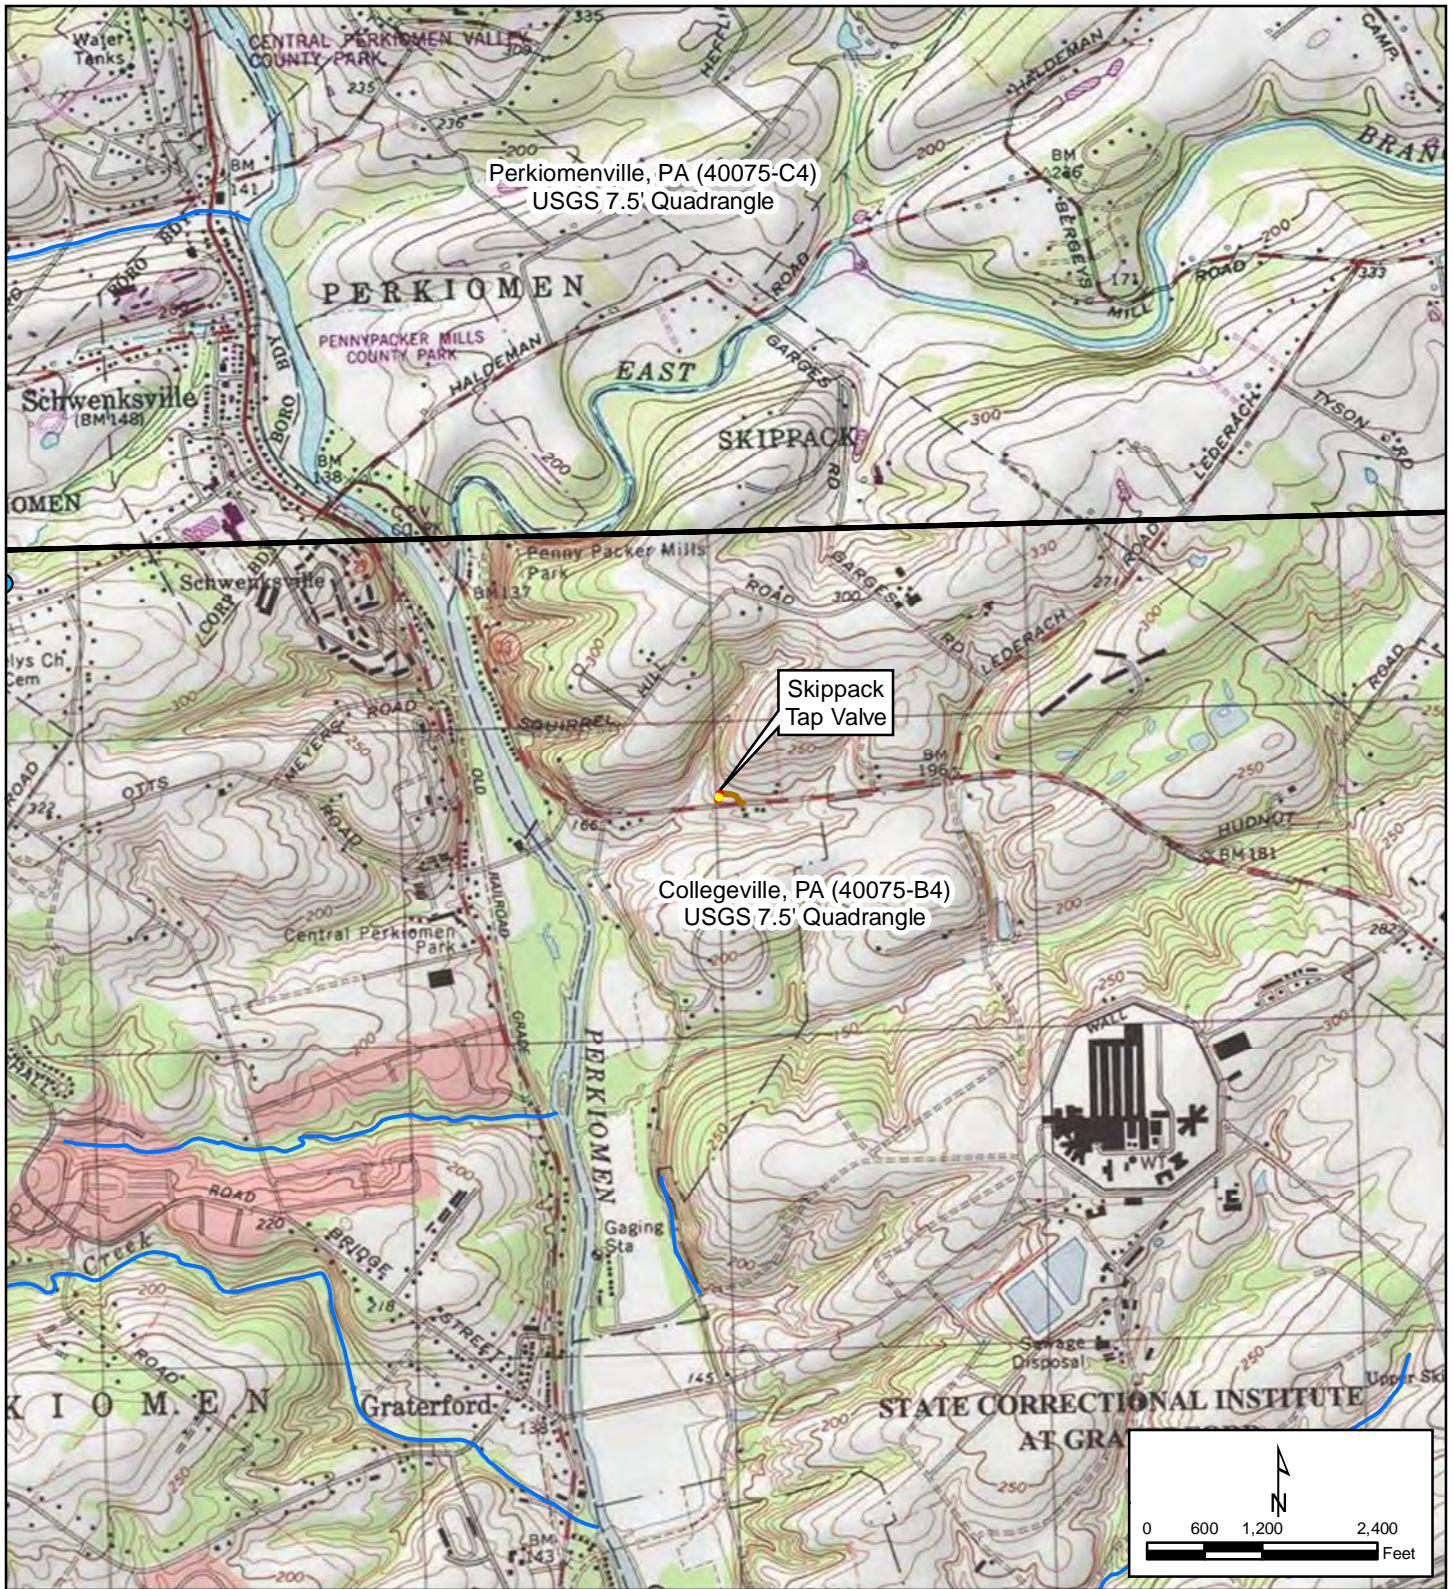

**LEGEND**

- Permanent Easement
- Temporary Workspace
- Access Road
- Surface Water Intake (PASDA)
- Surface Drainage (Census TIGER)
- USGS 7.5' Quad Boundary




							DRAWN BY	DD	3/14/2019
							DESIGNED BY	DD	3/14/2019
							CHECKED BY	XXX	XX/XX/18
							APPROVED BY	XXX	XX/XX/18
							NV5 JOB NO.	527317-0000050.00	
							PLOT SCALE	1:1	
							MODEL ID	XXXXXX	
REV	DESCRIPTION	CHK	DATE	APP	DATE				



**Adelphia Gateway Project**  
**Skippack Tap Valve**  
**Montgomery County, Pennsylvania**

SCALE AS SHOWN	DRAWING NUMBER PPC_Skipack_Tap_Valve	REV 1
-------------------	---	----------

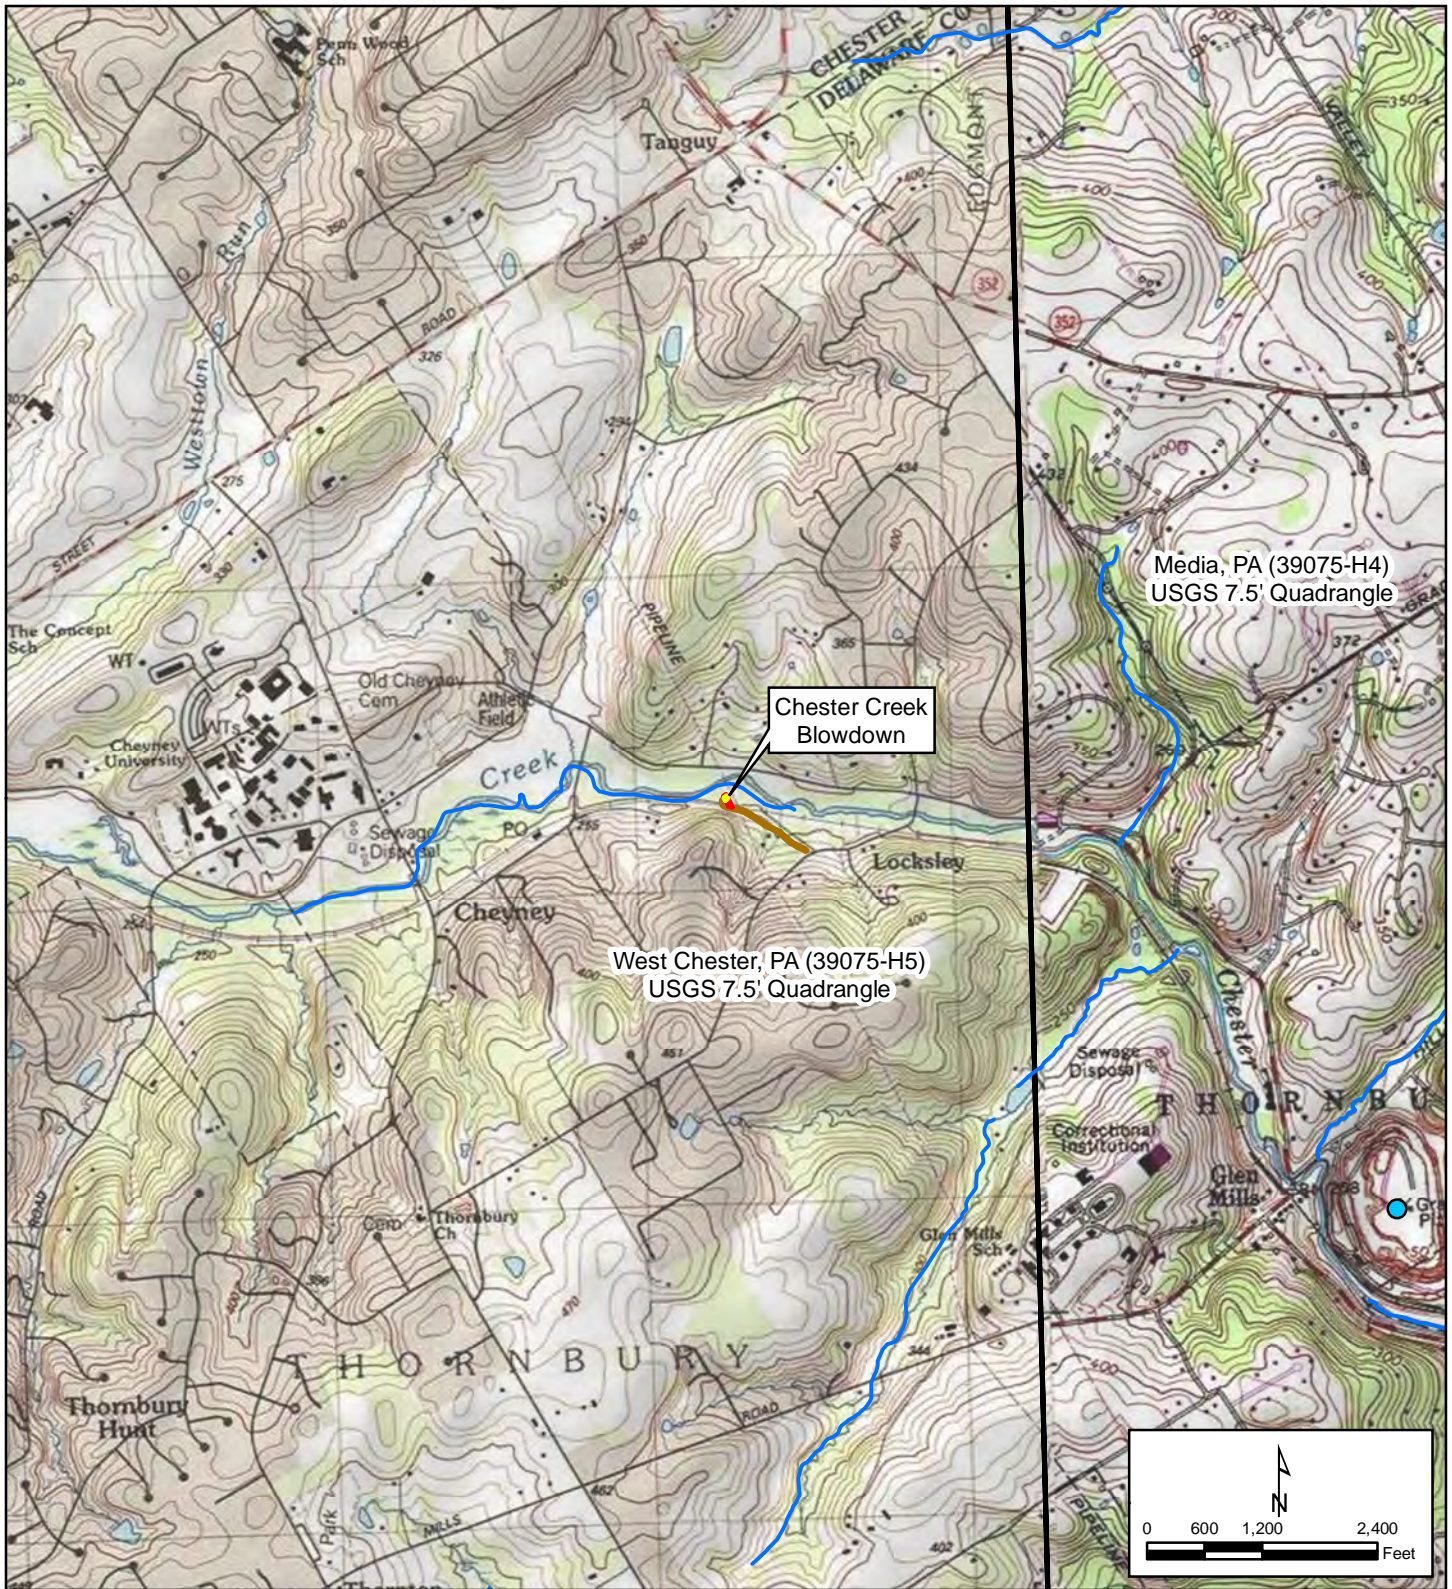

**LEGEND**

- Permanent Easement
- Temporary Workspace
- Access Road
- Surface Water Intake (PASDA)
- Surface Drainage (Census TIGER)
- USGS 7.5' Quad Boundary




						DRAWN BY	DD	3/13/2019
						DESIGNED BY	DD	3/13/2019
						CHECKED BY	XXX	XX/XX/18
						APPROVED BY	XXX	XX/XX/18
						NV5 JOB NO.	527317-0000050.00	
						PLOT SCALE	1:1	
						MODEL ID	XXXXXX	
REV	DESCRIPTION	CHK	DATE	APP	DATE			



**Adelphia Gateway Project**  
**Chester Creek Blowdown**  
**Delaware County, Pennsylvania**


SCALE	DRAWING NUMBER	REV
AS SHOWN	PPC_Chester_Creek_Blowdown	1



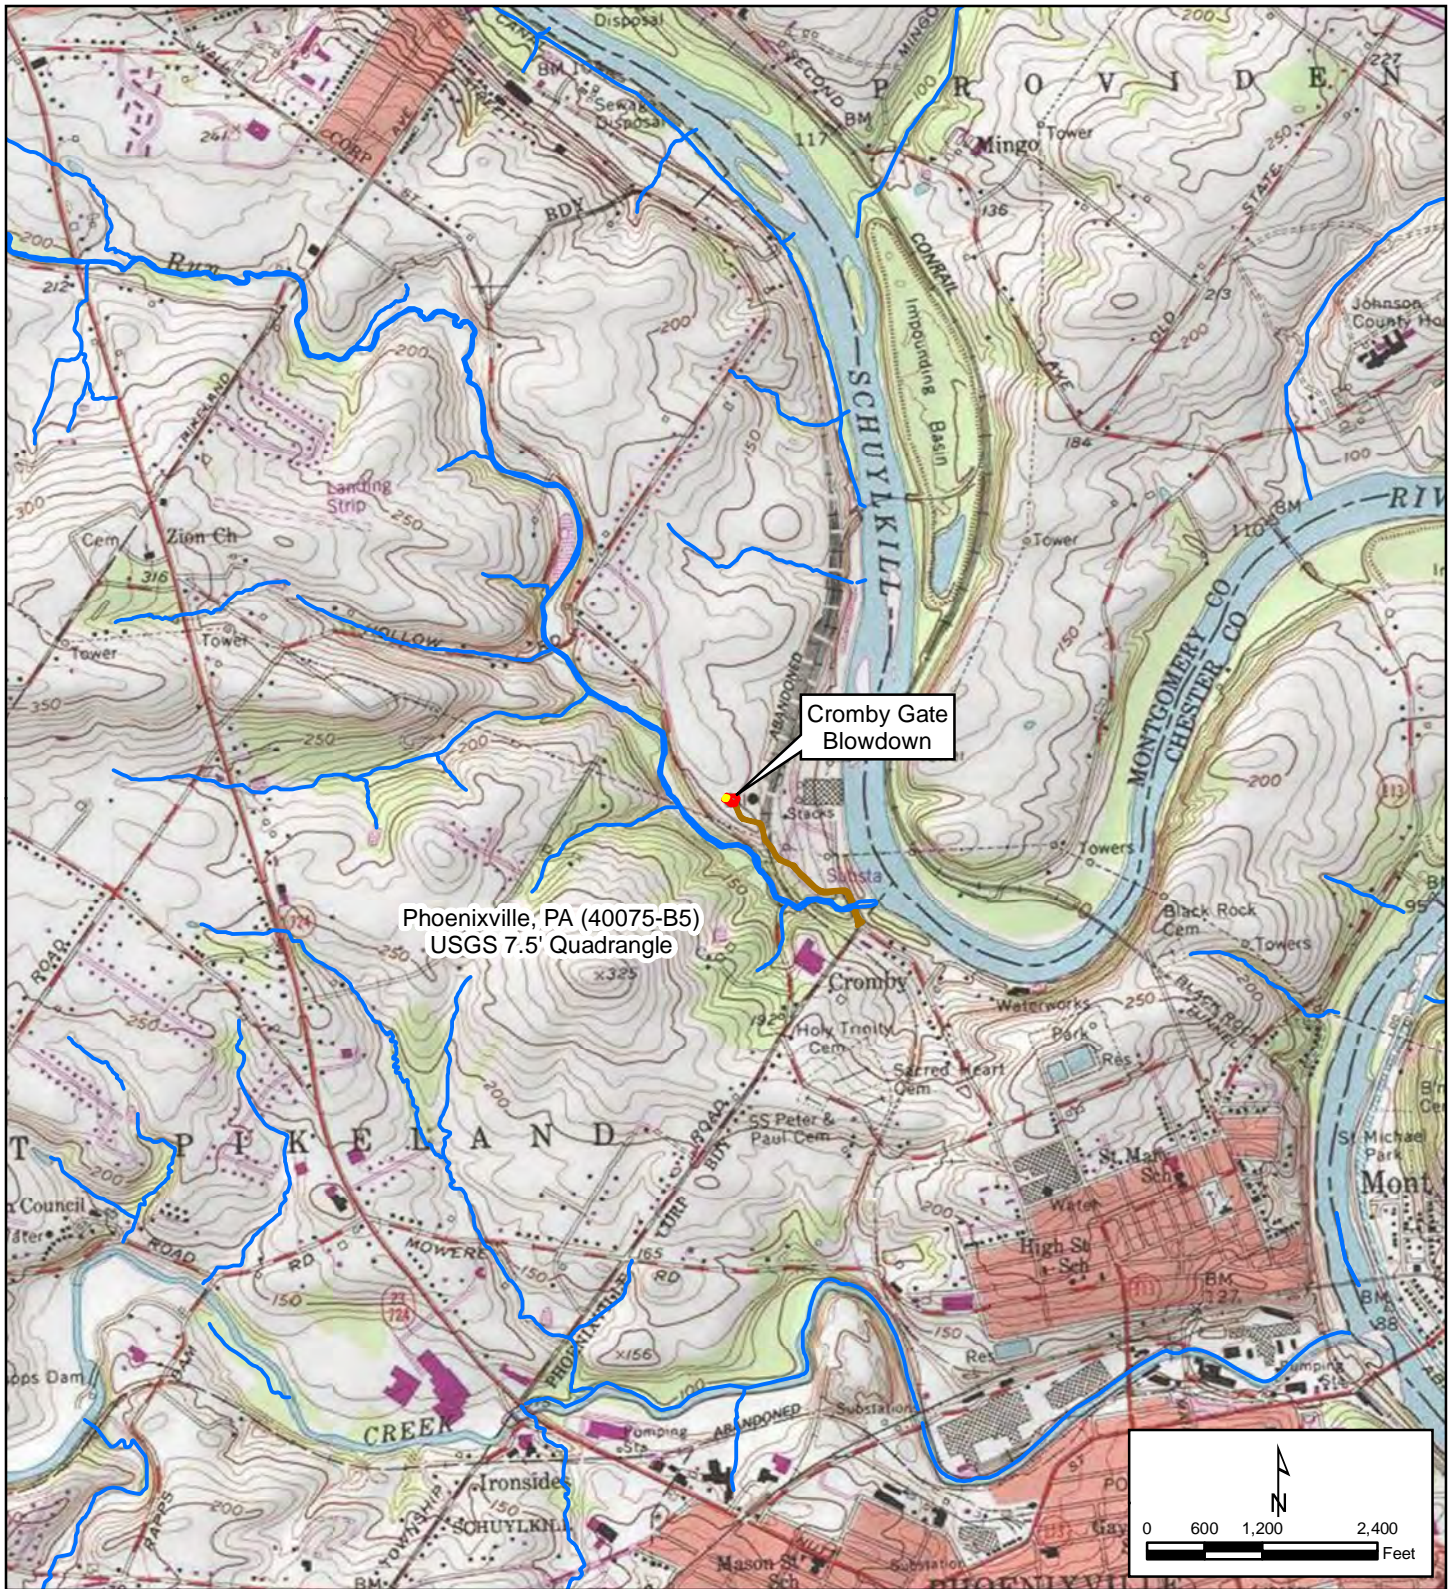

Phoenixville, PA (40075-B5)  
USGS 7.5' Quadrangle

Cromby Gate  
Blowdown

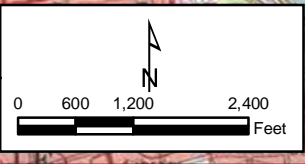

**LEGEND**

- Permanent Easement
- Temporary Workspace
- Access Road
- Surface Water Intake (PASDA)
- Surface Drainage (Census TIGER)
- USGS 7.5' Quad Boundary





						DRAWN BY	DD	3/13/2019
						DESIGNED BY	DD	3/13/2019
						CHECKED BY	XXX	XX/XX/18
						APPROVED BY	XXX	XX/XX/18
						NV5 JOB NO.	527317-0000050.00	
						PLOT SCALE	1:1	
						MODEL ID	XXXXXX	
REV	DESCRIPTION	CHK	DATE	APP	DATE			



**Adelphia Gateway Project**  
**Cromby Gate Blowdown**  
**Chester County, Pennsylvania**

SCALE	DRAWING NUMBER	REV
AS SHOWN	PPC_Cromby_Gate_Blowdown	1

DarrylDeFrate/13/2019 3:51:37 PM

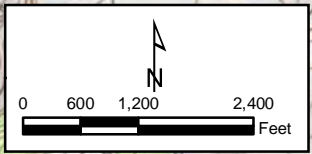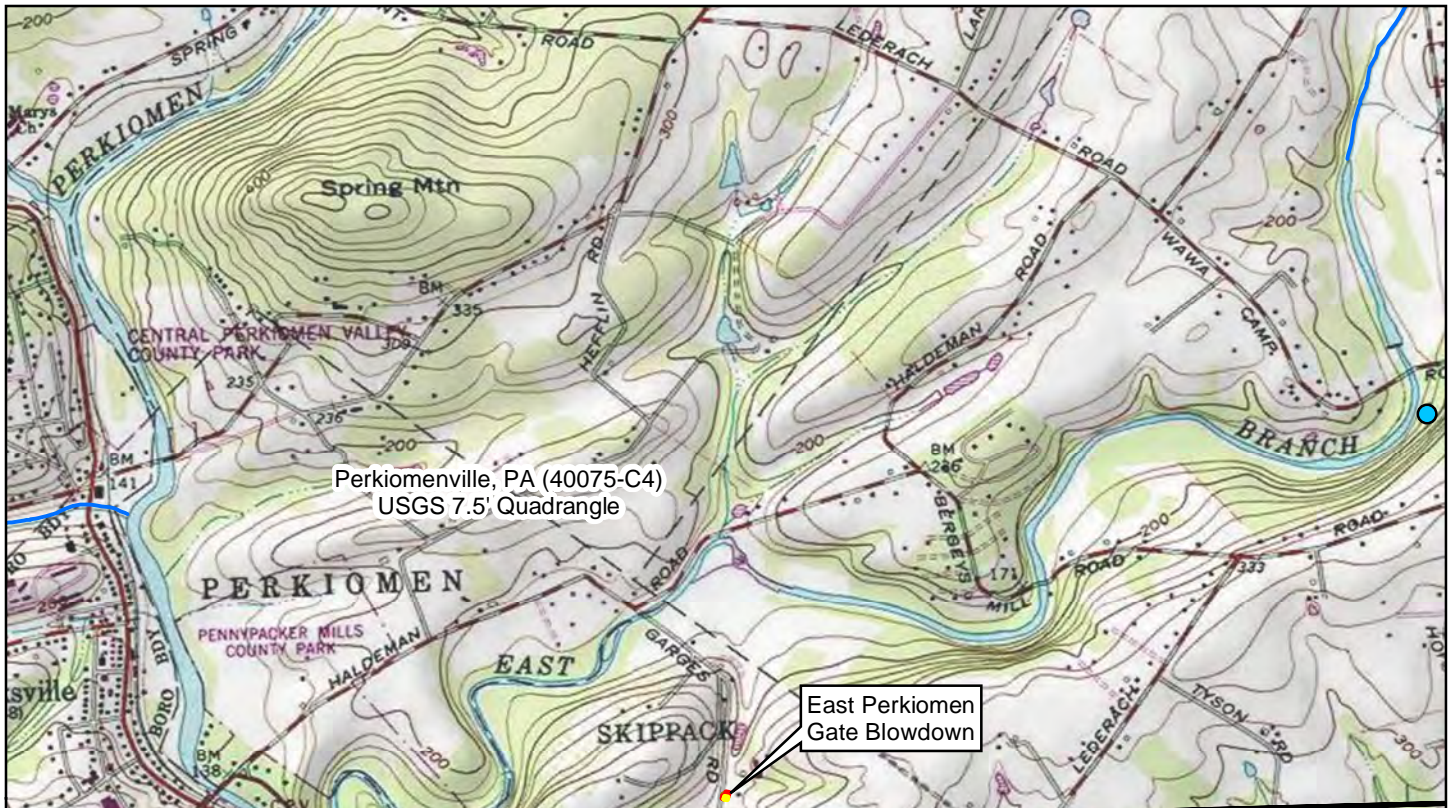

**LEGEND**

- Permanent Easement
- Temporary Workspace
- Access Road
- Surface Water Intake (PASDA)
- Surface Drainage (Census TIGER)
- USGS 7.5' Quad Boundary




						DRAWN BY	DD	3/14/2019
						DESIGNED BY	DD	3/14/2019
						CHECKED BY	XXX	XX/XX/18
						APPROVED BY	XXX	XX/XX/18
						NV5 JOB NO.	527317-0000050.00	
						PLOT SCALE	1:1	
						MODEL ID	XXXXXX	
REV	DESCRIPTION	CHK	DATE	APP	DATE			



**Adelphia Gateway Project**  
**East Perkiomen Gate Blowdown**  
**Montgomery County, Pennsylvania**

SCALE	DRAWING NUMBER	REV
AS SHOWN	PPC_East_Perkiomen_Gate_Blowdown	1

DarrylDeFrate3/14/2019 9:06:43 AM

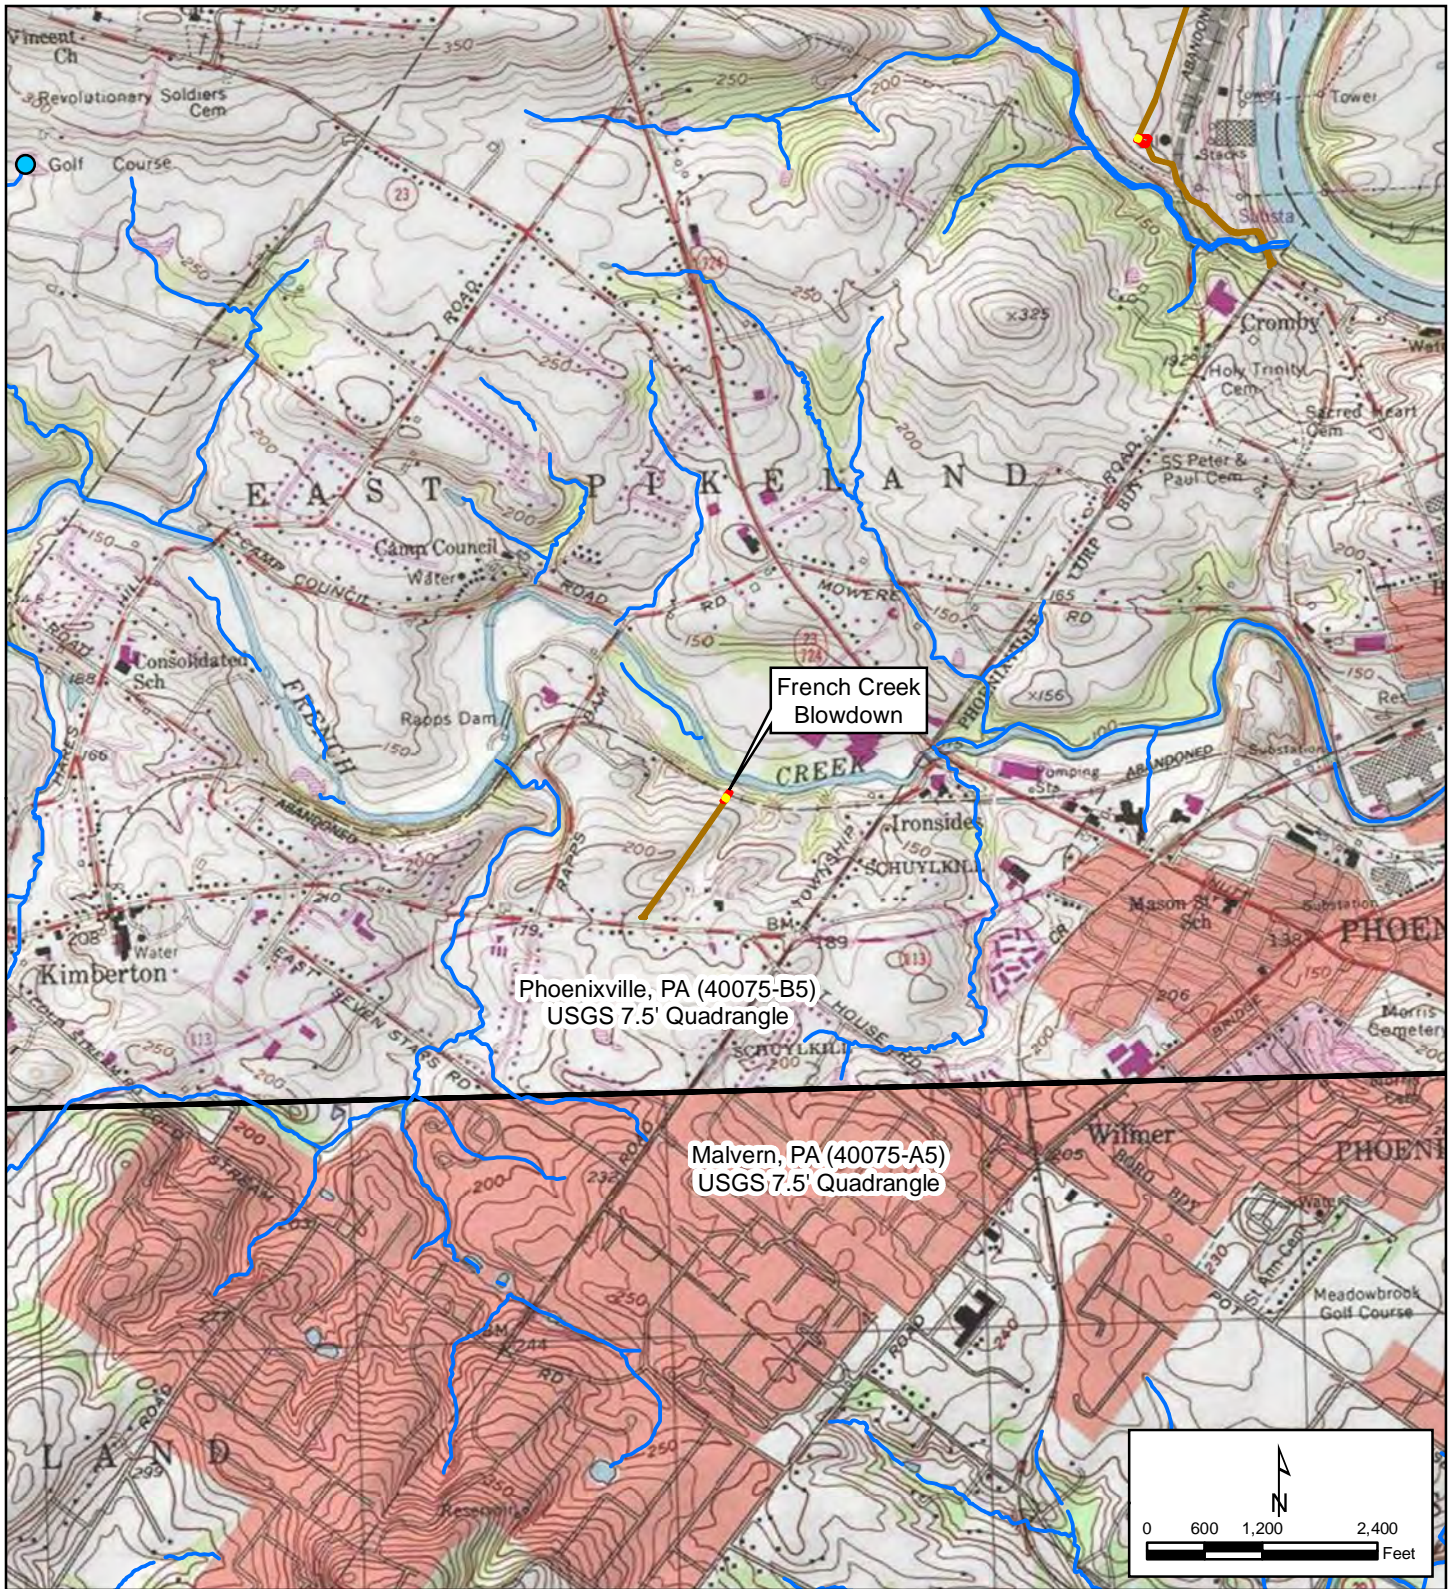

**LEGEND**

- █ Permanent Easement
- █ Temporary Workspace
- █ Access Road
- Surface Water Intake (PASDA)
- Surface Drainage (Census TIGER)
- USGS 7.5' Quad Boundary




						DRAWN BY	DD	3/13/2019	
						DESIGNED BY	DD	3/13/2019	
						CHECKED BY	XXX	XX/XX/18	
						APPROVED BY	XXX	XX/XX/18	
						NV5 JOB NO.	527317-0000050.00		
						PLOT SCALE	1:1		
						MODEL ID	XXXXXX		
REV	DESCRIPTION	CHK	DATE	APP	DATE				

**Adelphia Gateway Project**  
**French Creek Blowdown**  
**Chester County, Pennsylvania**

SCALE AS SHOWN	DRAWING NUMBER PPC_French_Creek_Blowdown	REV 1
-------------------	---	----------

DarrylDeFrate3/13/2019 3:27:14 PM

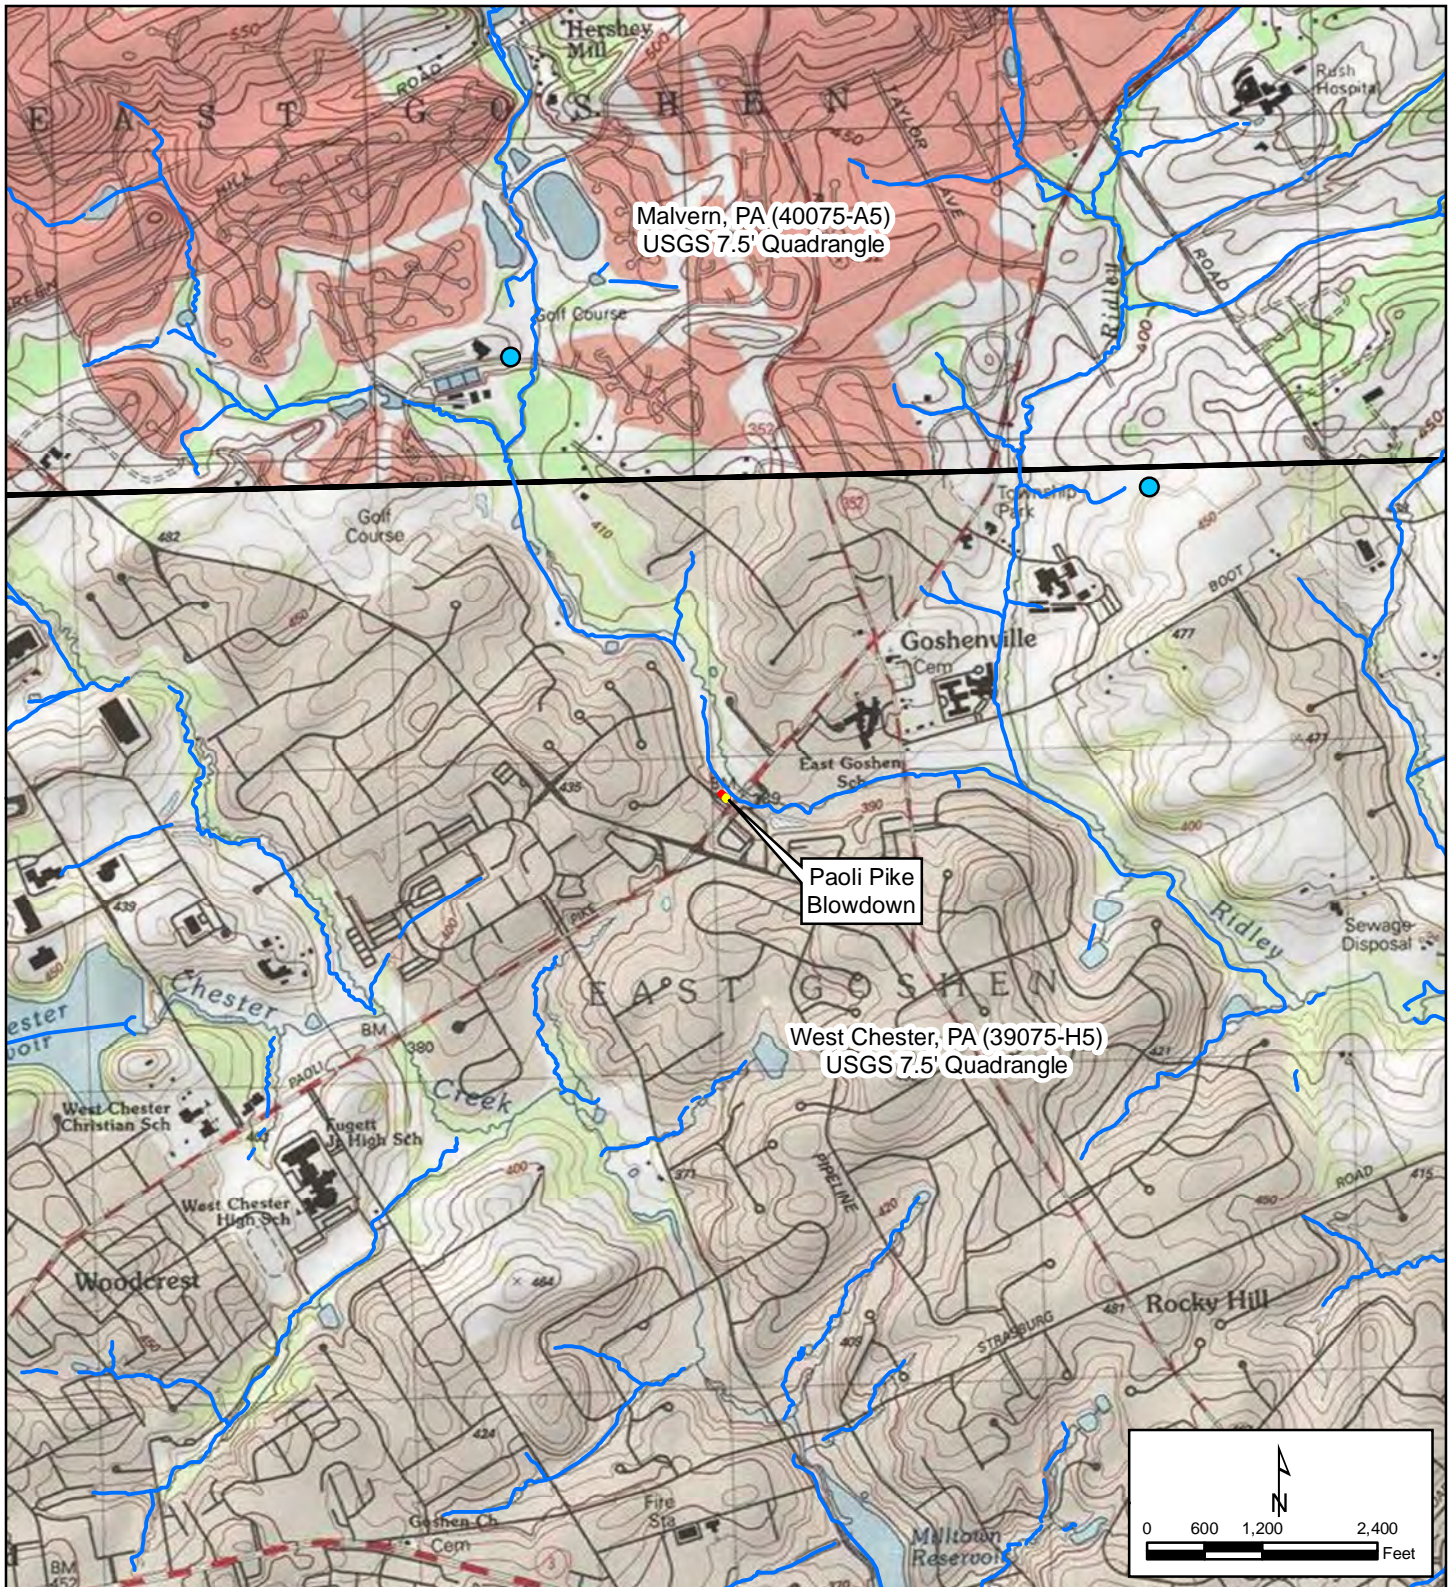

**LEGEND**

- Permanent Easement
- Temporary Workspace
- Access Road
- Surface Water Intake (PASDA)
- Surface Drainage (Census TIGER)
- USGS 7.5' Quad Boundary




						DRAWN BY	DD	3/13/2019
						DESIGNED BY	DD	3/13/2019
						CHECKED BY	XXX	XX/XX/18
						APPROVED BY	XXX	XX/XX/18
						NV5 JOB NO.	527317-0000050.00	
						PLOT SCALE	1:1	
						MODEL ID	XXXXXX	
REV	DESCRIPTION	CHK	DATE	APP	DATE			



**Adelphia Gateway Project  
Paoli Pike Blowdown  
Chester County, Pennsylvania**

SCALE AS SHOWN	DRAWING NUMBER PPC_Paoli_Pike_Blowdown	REV 1
-------------------	---	----------

DarrylDeFrate3/13/2019 3:08:41 PM

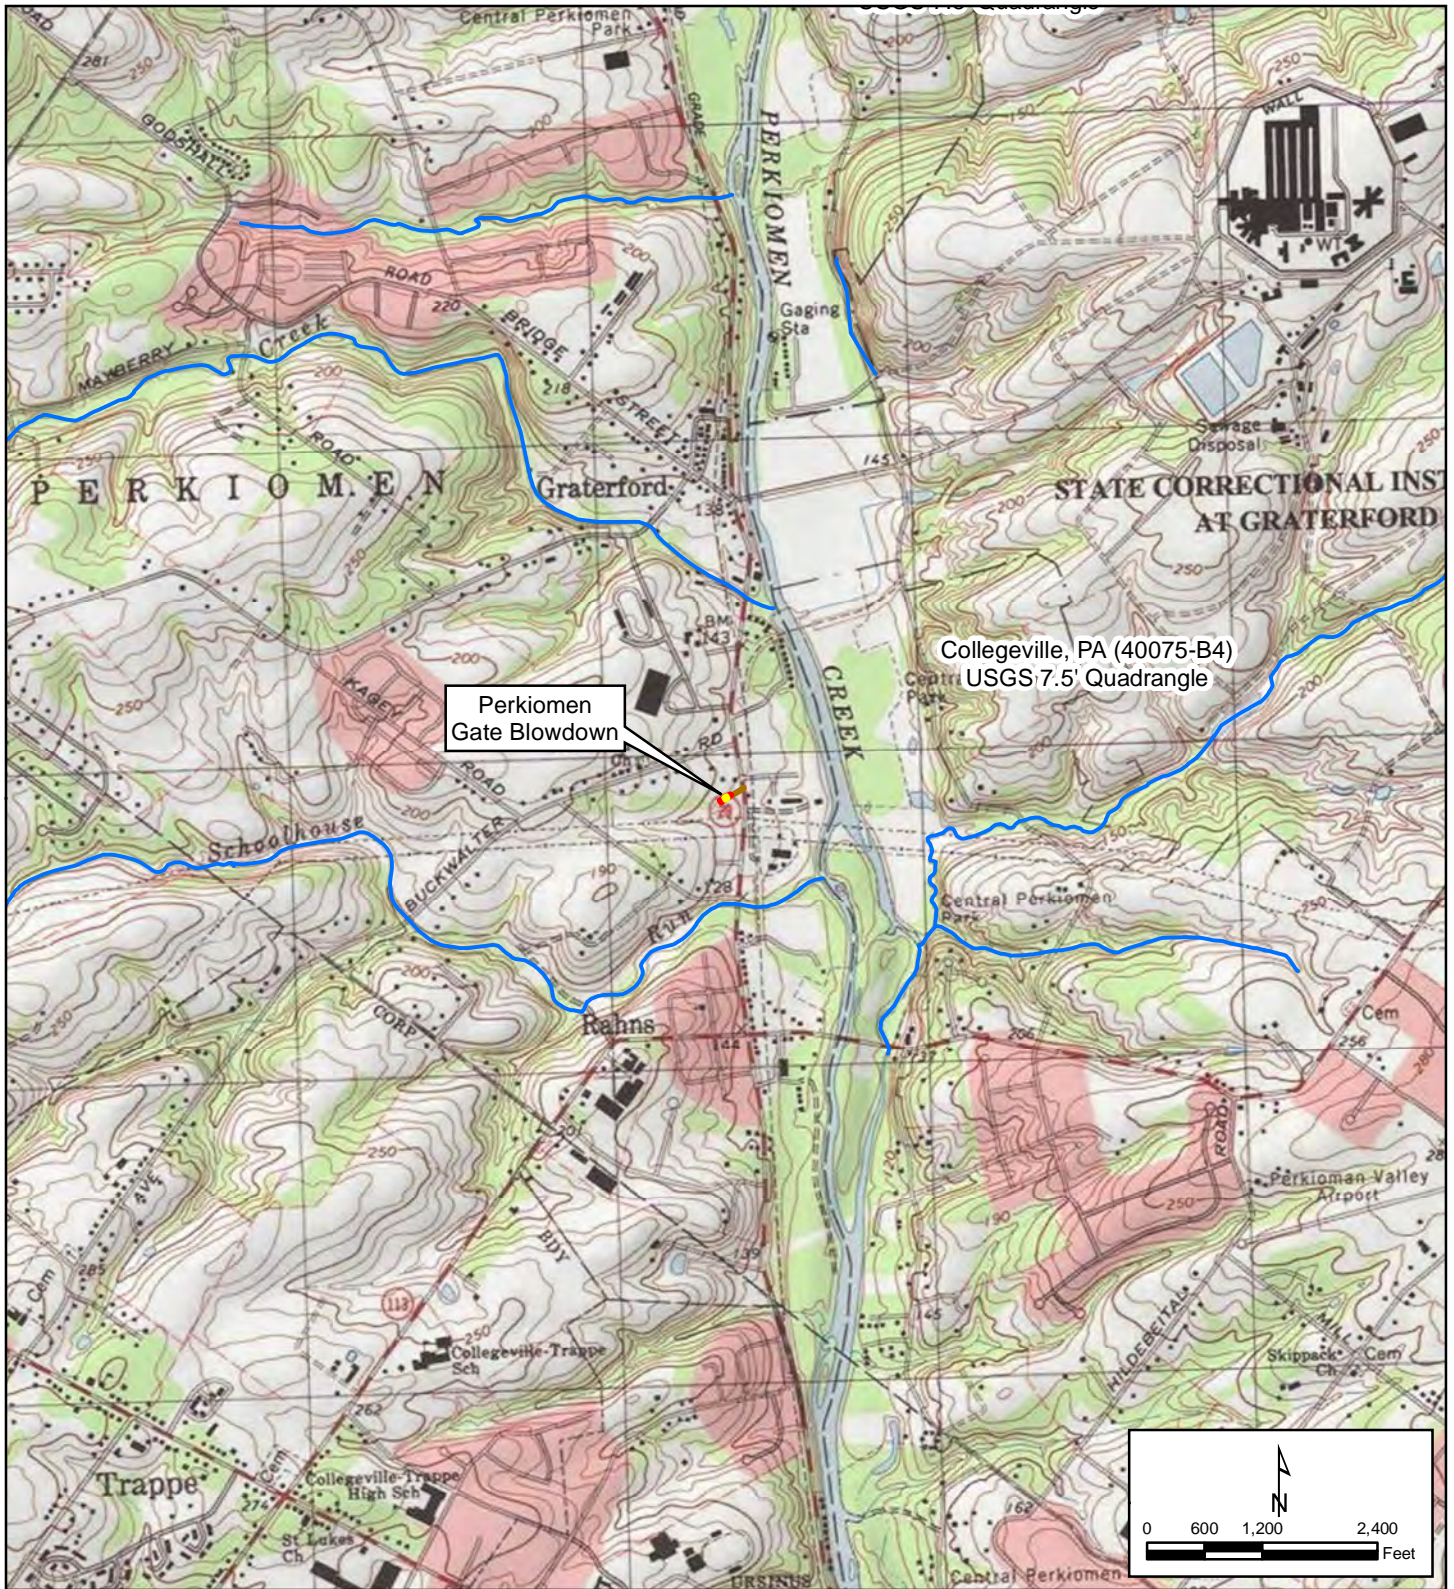

**LEGEND**

- Permanent Easement
- Temporary Workspace
- Access Road
- Surface Water Intake (PASDA)
- Surface Drainage (Census TIGER)
- USGS 7.5' Quad Boundary




								DRAWN BY	DD	3/14/2019
								DESIGNED BY	DD	3/14/2019
								CHECKED BY	XXX	XX/XX/18
								APPROVED BY	XXX	XX/XX/18
								NV5 JOB NO.	527317-0000050.00	
								PLOT SCALE	1:1	
								MODEL ID	XXXXXX	
REV	DESCRIPTION	CHK	DATE	APP	DATE					



**Adelphia Gateway Project  
Perkiomen Gate Blowdown  
Montgomery County, Pennsylvania**

SCALE	DRAWING NUMBER	REV
AS SHOWN	PPC_Perkiomen_Gate_Blowdown	1

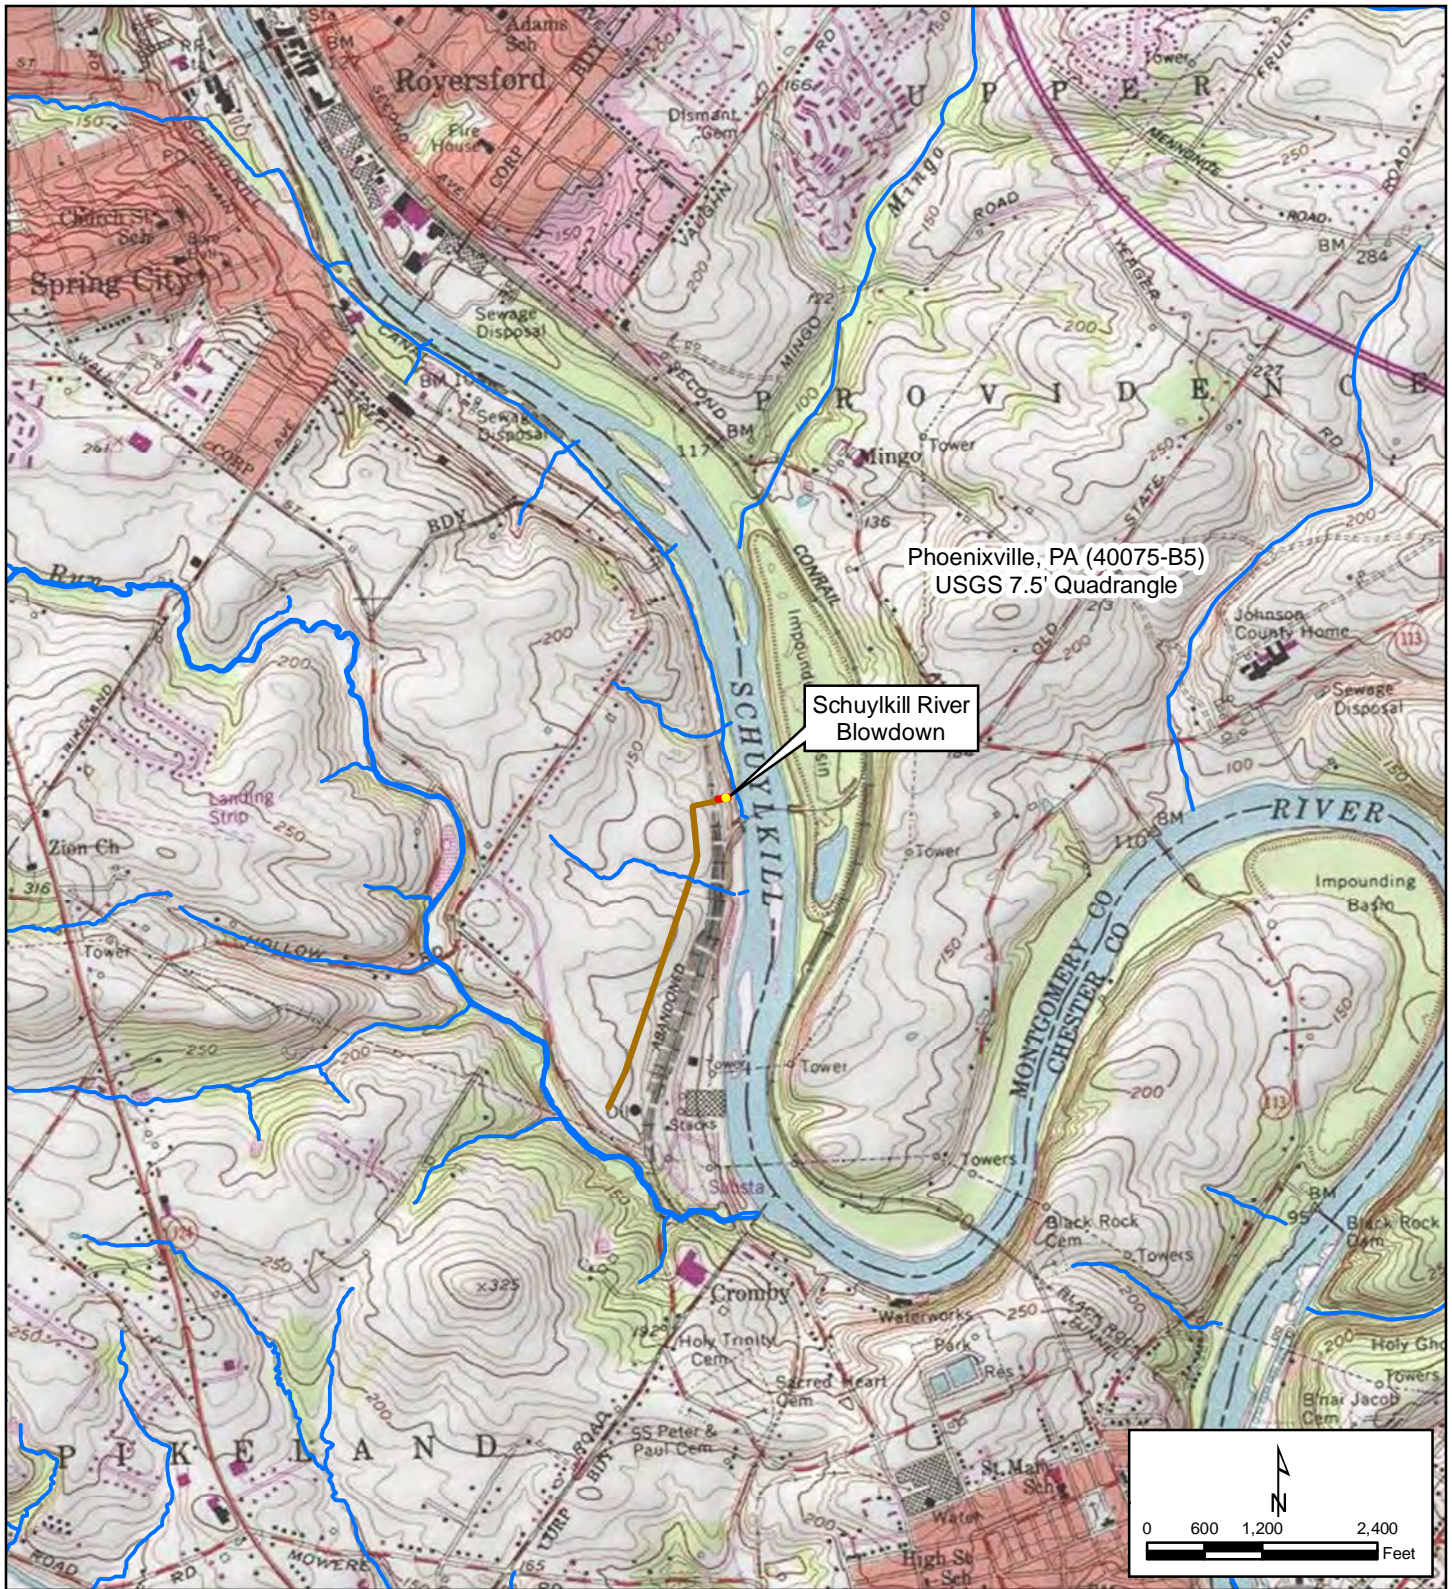

**LEGEND**

- Permanent Easement
- Temporary Workspace
- Access Road
- Surface Water Intake (PASDA)
- Surface Drainage (Census TIGER)
- USGS 7.5' Quad Boundary




						DRAWN BY	DD	3/13/2019
						DESIGNED BY	DD	3/13/2019
						CHECKED BY	XXX	XX/XX/18
						APPROVED BY	XXX	XX/XX/18
						NV5 JOB NO.	527317-0000050.00	
						PLOT SCALE	1:1	
						MODEL ID	XXXXXX	
REV	DESCRIPTION	CHK	DATE	APP	DATE			



**Adelphia Gateway Project**  
**Schuylkill River Gate Blowdown**  
**Chester County, Pennsylvania**

SCALE	DRAWING NUMBER	REV
AS SHOWN	PPC_Schuylkill_River_Gate_Blowdown	1

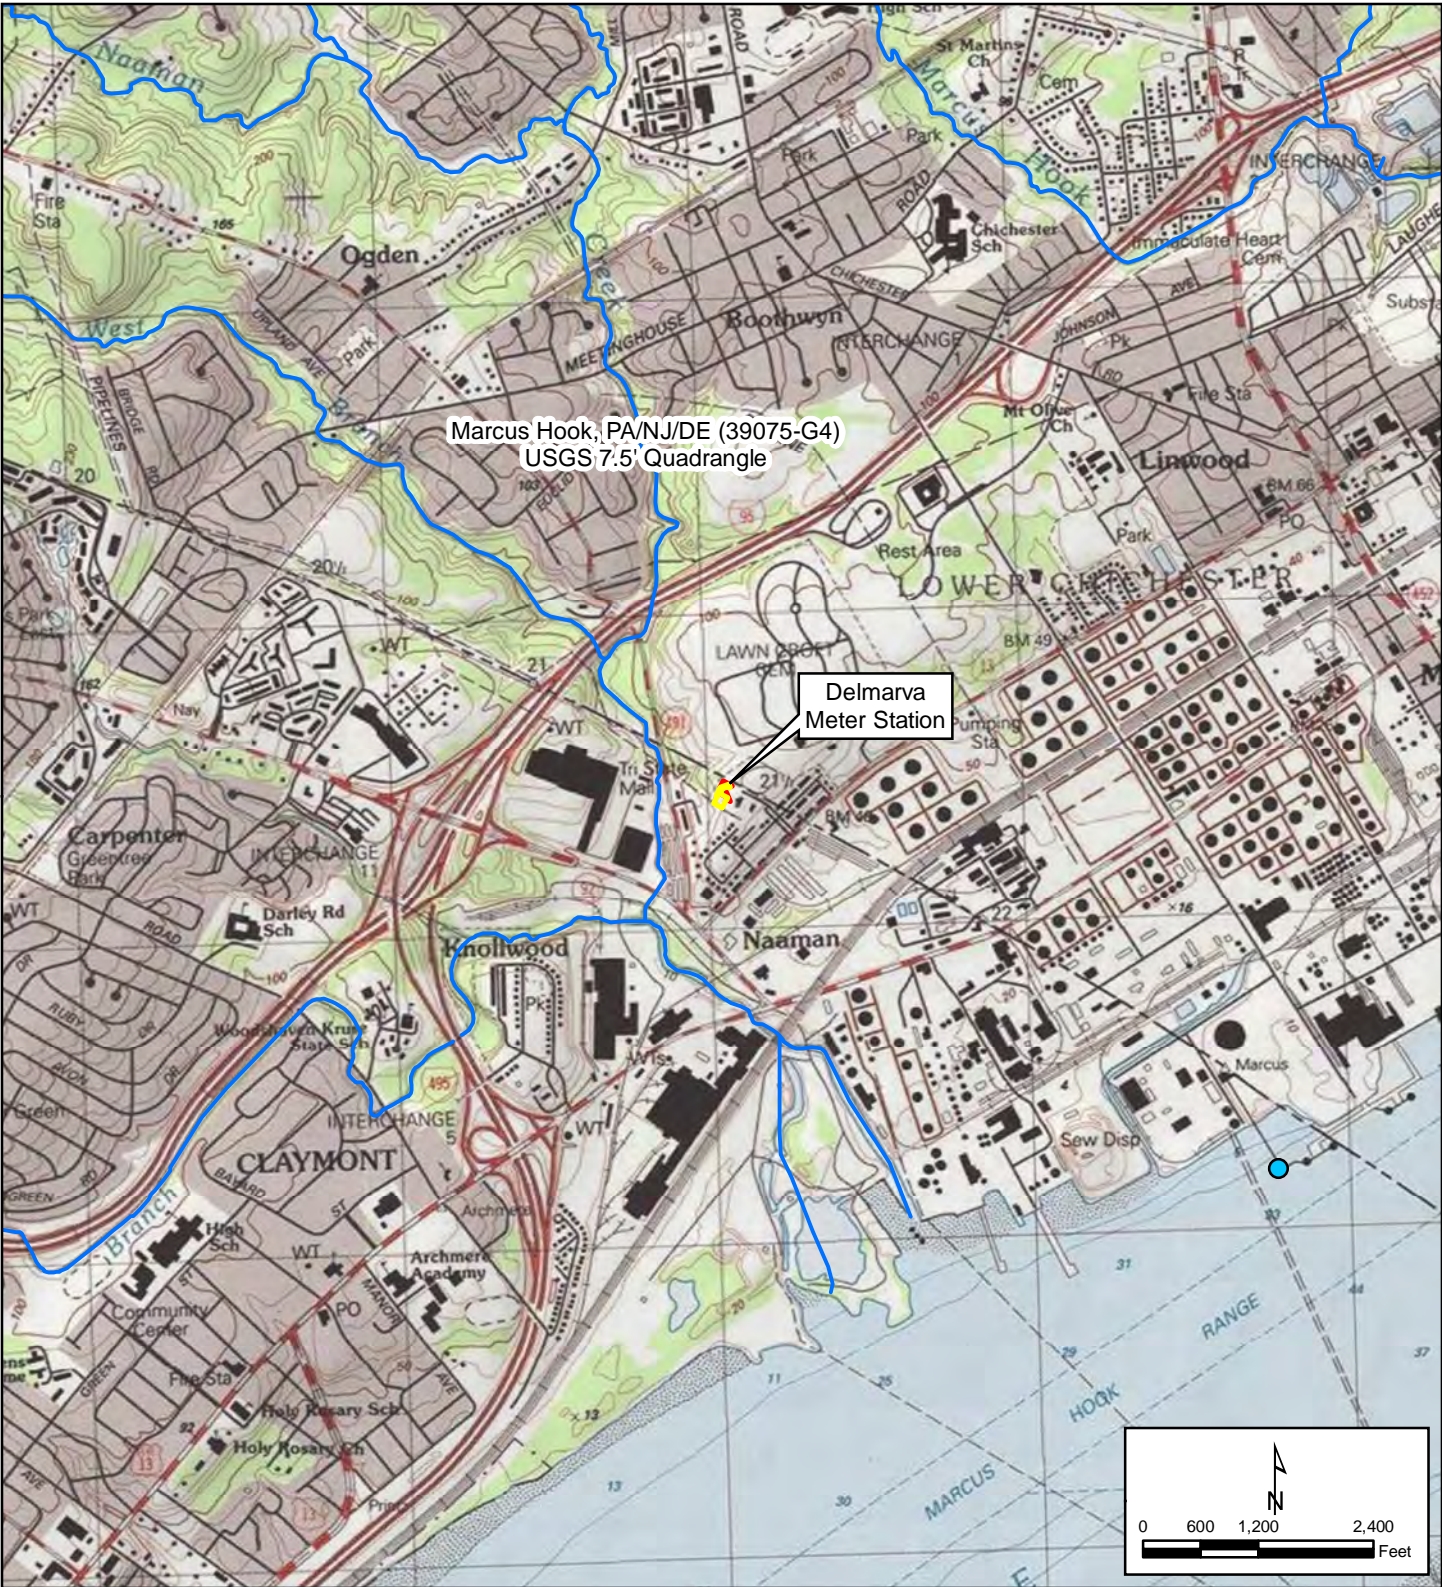

**LEGEND**

- Permanent Easement
- Temporary Workspace
- Surface Water Intake (PASDA)
- Surface Drainage (Census TIGER)
- USGS 7.5' Quad Boundary




											DRAWN BY	DD	3/13/2019
											DESIGNED BY	DD	3/13/2019
											CHECKED BY	XXX	XX/XX/18
											APPROVED BY	XXX	XX/XX/18
											NV5 JOB NO.	527317-0000050.00	
											PLOT SCALE	1:1	
											MODEL ID	XXXXXX	
REV	DESCRIPTION	CHK	DATE	APP	DATE								



**Adelphia Gateway Project  
Delmarva Meter Station  
New Castle County, Delaware**

SCALE AS SHOWN	DRAWING NUMBER PPC_Delmarva_Meter_Station	REV 1
-------------------	--	----------

DarrylDeFrate/13/2019 11:42:36 AM

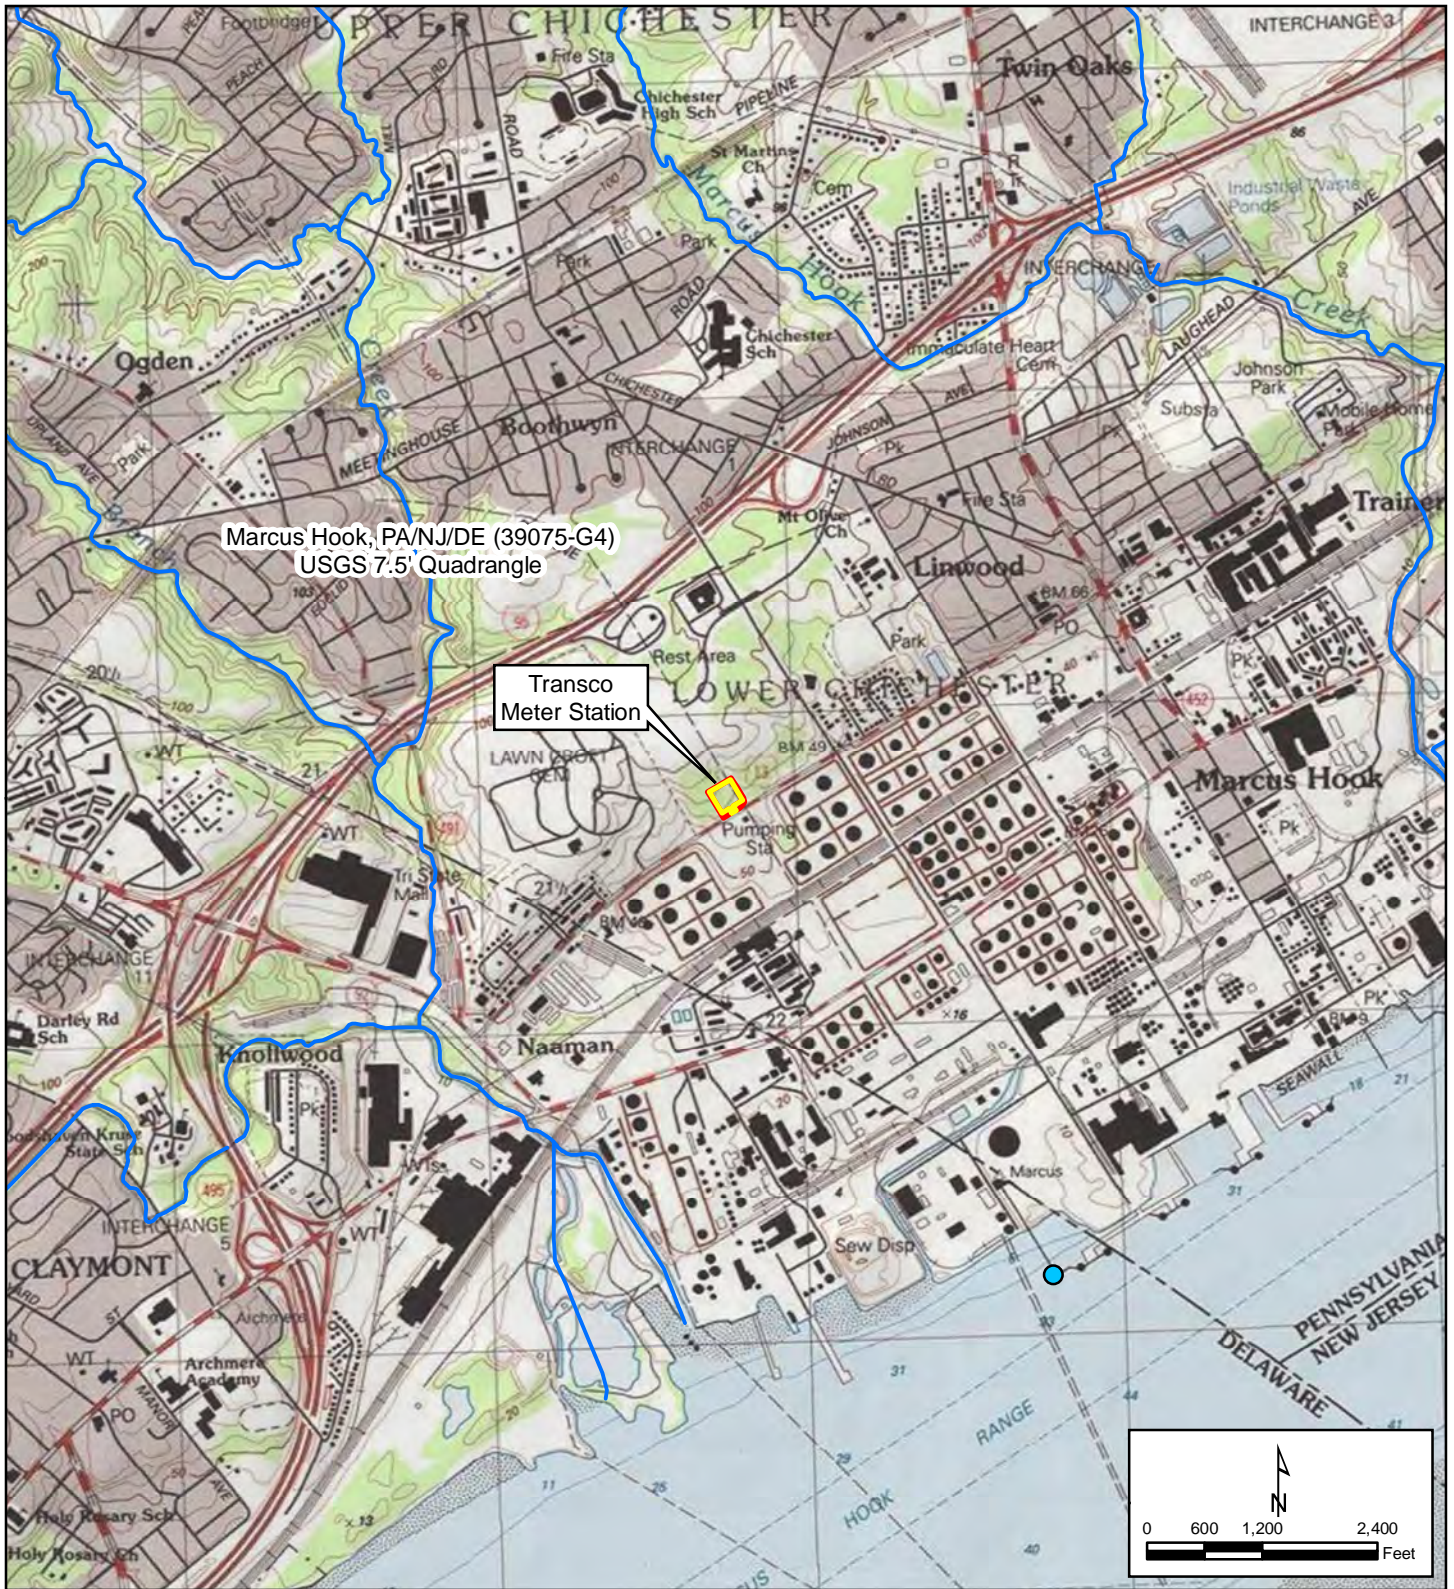

Marcus Hook, PA/NJ/DE (39075-G4)  
USGS 7.5' Quadrangle

Transco  
Meter Station

**LEGEND**

- Permanent Easement
- Temporary Workspace
- USGS 7.5' Quad Boundary
- Surface Water Intake (PASDA)
- Surface Drainage (Census TIGER)



								DRAWN BY	DD	3/13/2019
								DESIGNED BY	DD	3/13/2019
								CHECKED BY	XXX	XX/XX/18
								APPROVED BY	XXX	XX/XX/18
								NV5 JOB NO.	527317-0000050.00	
								PLOT SCALE	1:1	
								MODEL ID	XXXXXX	
REV	DESCRIPTION	CHK	DATE	APP	DATE					




**Adelphia Gateway Project**  
**Transco Meter Station**  
**Delaware County, Pennsylvania**

SCALE AS SHOWN	DRAWING NUMBER PPC_Transco_Meter_Station	REV 1
-------------------	---	----------


DarrylDeFrate3/13/2019 11:23:18 AM



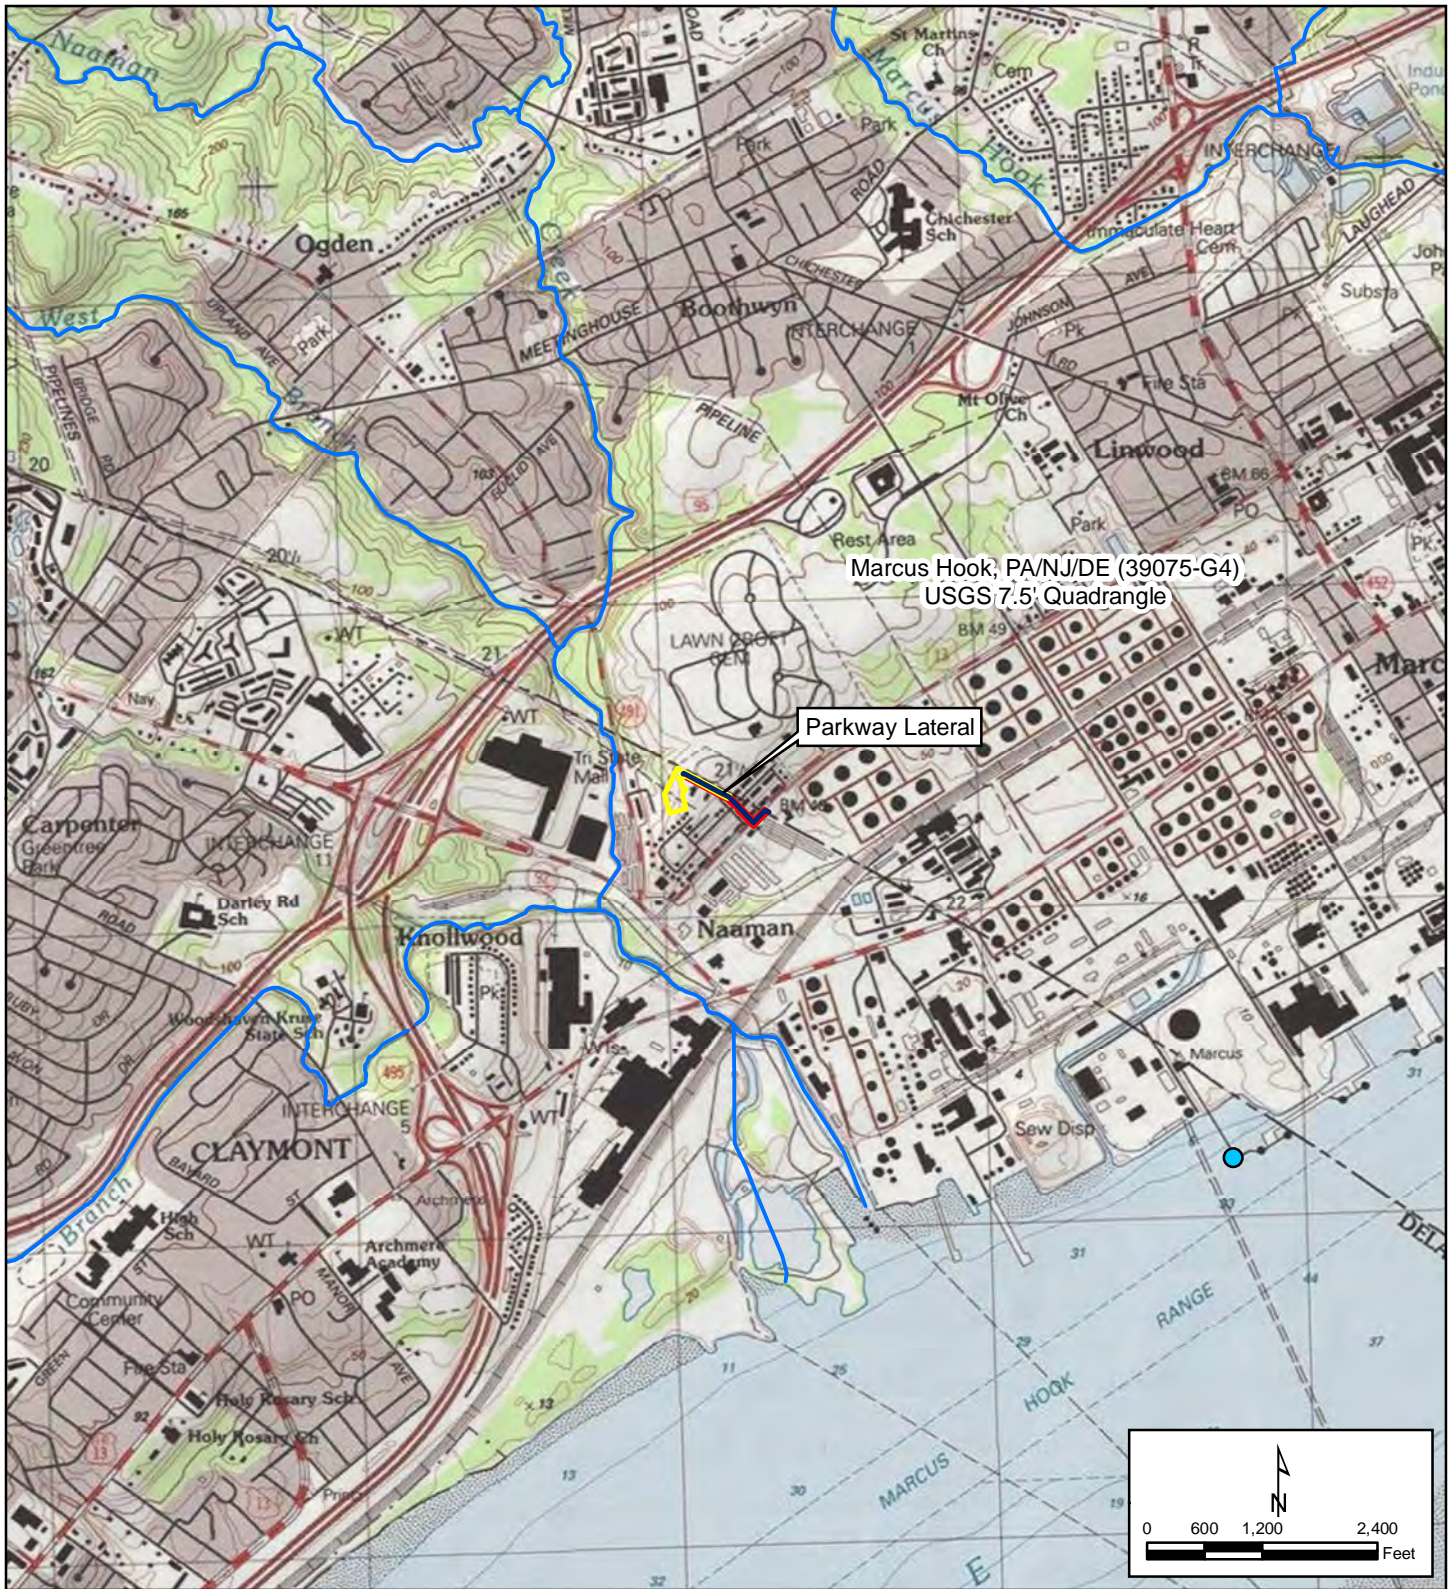

Marcus Hook, PA/NJ/DE (39075-G4)  
USGS 7.5' Quadrangle

Parkway Lateral

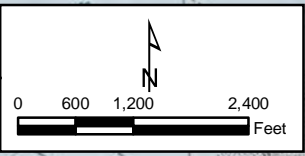

**LEGEND**

- Parkway Lateral Centerline
- Permanent Easement
- Temporary Workspace
- Surface Water Intake (PASDA)
- Surface Drainage (Census TIGER)
- USGS 7.5' Quad Boundary



						DRAWN BY	DD	3/14/2019
						DESIGNED BY	DD	3/14/2019
						CHECKED BY	XXX	XX/XX/18
						APPROVED BY	XXX	XX/XX/18
						NV5 JOB NO.	527317-0000050.00	
						PLOT SCALE	1:1	
						MODEL ID	XXXXXX	
REV	DESCRIPTION	CHK	DATE	APP	DATE			



**Adelphia Gateway Project**  
**Parkway Lateral**  
**Delaware County, Pennsylvania**  
**and New Castle County, Delaware**


SCALE	DRAWING NUMBER	REV
AS SHOWN	PPC_Parkway_Lateral	1

DarrylDeFrate3/14/2019 9:58:43 AM



Tilghman Lateral

Marcus Hook, PA/NJ/DE (39075-G4)  
USGS 7.5' Quadrangle

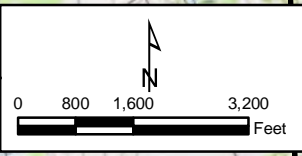

**LEGEND**

- Tilghman Lateral Centerline
- Additional Temporary Workspace
- Permanent Easement
- Access Road
- Temporary Workspace
- USGS 7.5' Quad Boundary
- Surface Water Intake (PASDA)
- Surface Drainage (Census TIGER)



								DRAWN BY	DD	3/14/2019
								DESIGNED BY	DD	3/14/2019
								CHECKED BY	XXX	XX/XX/18
								APPROVED BY	XXX	XX/XX/18
								NV5 JOB NO.	527317-0000050.00	
								PLOT SCALE	1:1	
								MODEL ID	XXXXXX	
REV	DESCRIPTION	CHK	DATE	APP	DATE					



**Adelphia Gateway Project  
Tilghman Lateral  
Delaware County, Pennsylvania**

SCALE AS SHOWN	DRAWING NUMBER PPC_Tilghman_Lateral	REV 1
-------------------	--	----------