


**PLAN**



NOTE:  
THE PUMPED WATER FILTER BAG LOCATION IS APPROXIMATE. THE LOCATION IN FIELD MAY BE ADJUSTED AS NEEDED TO PERFORM THE WORK.

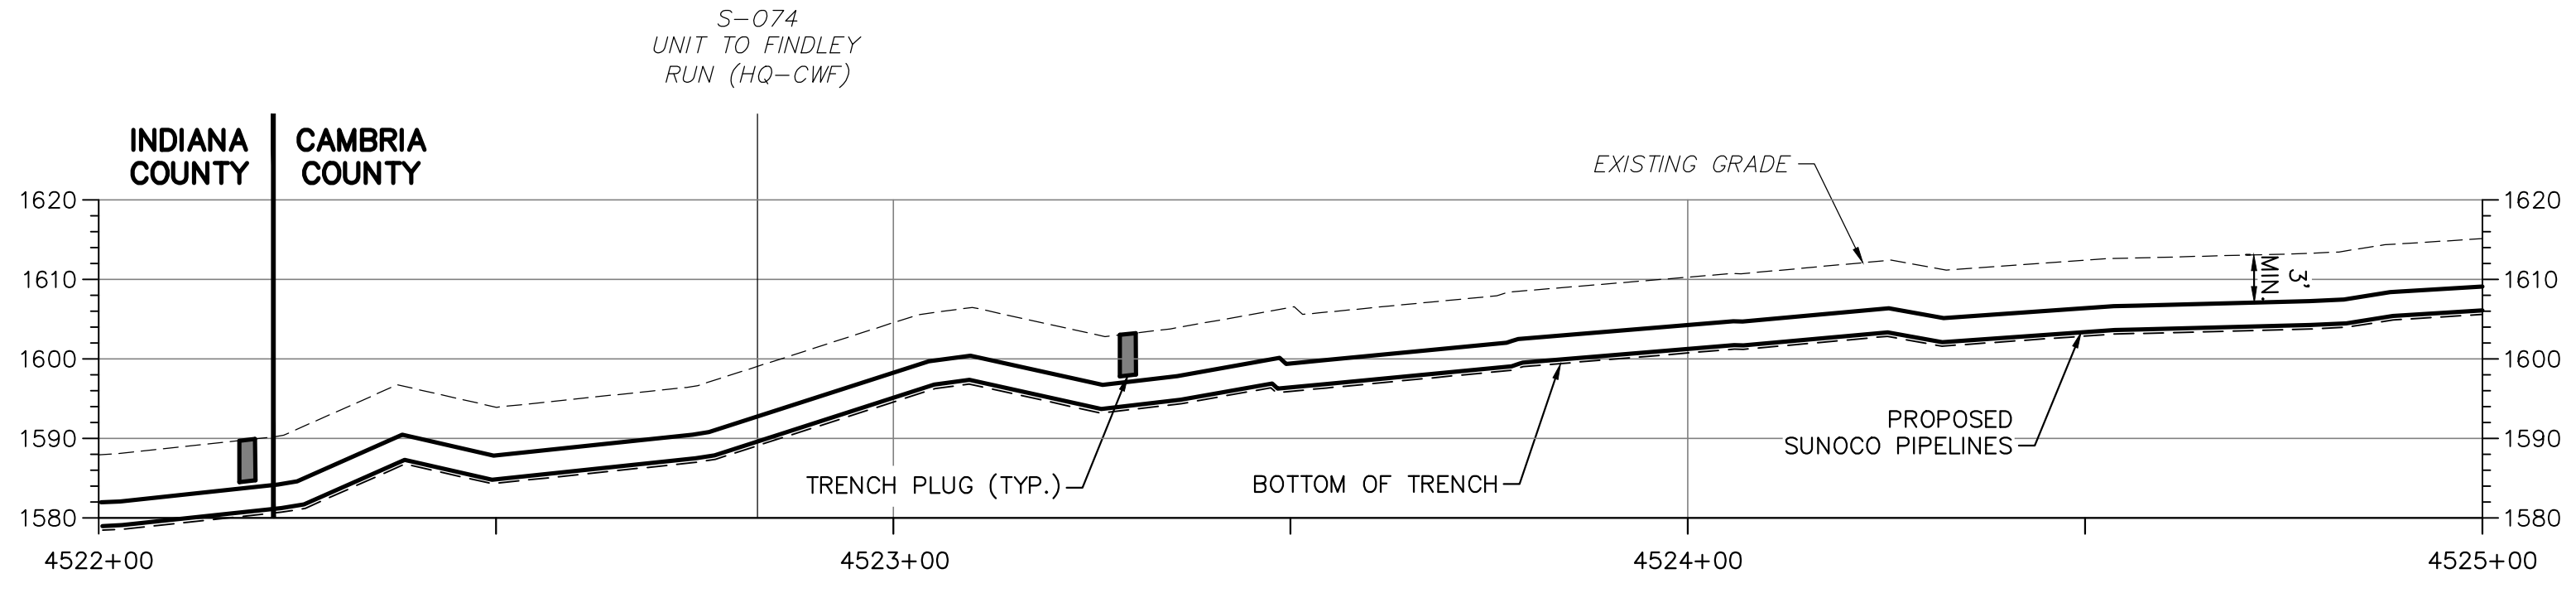

**PROFILE**



661 ANDERSEN DRIVE - FOSTER PLAZA 7  
PITTSBURGH, PA 15220  
T: (412) 921-7090 | F: (412) 921-4040

| REVISIONS |    |      |         |
|-----------|----|------|---------|
| NO.       | BY | DATE | REMARKS |
|           |    |      |         |
|           |    |      |         |
|           |    |      |         |

SUNOCO PIPELINE L.P.  
SINKING SPRING, PENNSYLVANIA  
PENNSYLVANIA PIPELINE PROJECT  
CONSTRUCTION SPREAD 2

PROPOSED WELDED STEEL NATURAL GAS LIQUIDS PIPELINES  
PADEP - SOUTHWEST REGION  
INDIANA & CAMBRIA COUNTY CONSERVATION DISTRICT  
CROSSING S-074  
SITE SPECIFIC PLAN & PROFILE

|                           |           |
|---------------------------|-----------|
| DATE:                     | 1/29/16   |
| PROJECT NO.:              | 112C05958 |
| DESIGNED BY:              | BH        |
| DRAWN BY:                 | JSM       |
| CHECKED BY:               | RS        |
| COPYRIGHT TETRA TECH INC. |           |
| <b>FIGURE 1</b>           |           |
| SHEET 1 OF 1              |           |