


LEGEND

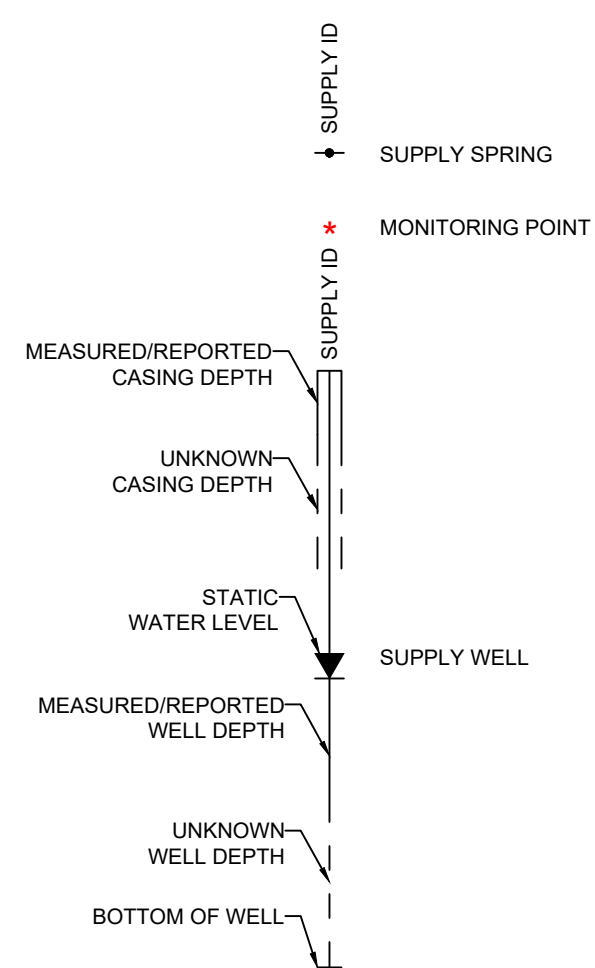

- NOTES:**
1. REFER TO MODULE 8 FOR WELL DATA.
 2. REFER TO EXHIBIT 6.3 FOR WELL LOCATIONS.



REVISIONS			
No.	By	Date	Description
01	TMC	10-01-2021	Formal Permit Revision - UG Expansion

Drawn By:	TMC
Checked By:	BJS
Date:	08-23-2021
Scale:	1" = 50'
Project No.:	0721-S164
File Name:	RUSTIC RIDGE #1 EXPANSION.DWG
Drawing:	2 of 2

CME ENGINEERING
 CME ENGINEERING LP
 165 East Union Street, Suite 100, Somerset, PA 15501
 814-443-3344 FAX: 814-444-0365

EXHIBIT 8.3A: WATER SUPPLY DIAGRAM

RUSTIC RIDGE #1 EXPANSION
 LOWER KITTANNING COAL SEAM
 CMAP # 65131301 MSHA ID # 3610089
 DONEGAL & SALTICK TOWNSHIPS
 WESTMORELAND & FAYETTE COUNTIES