
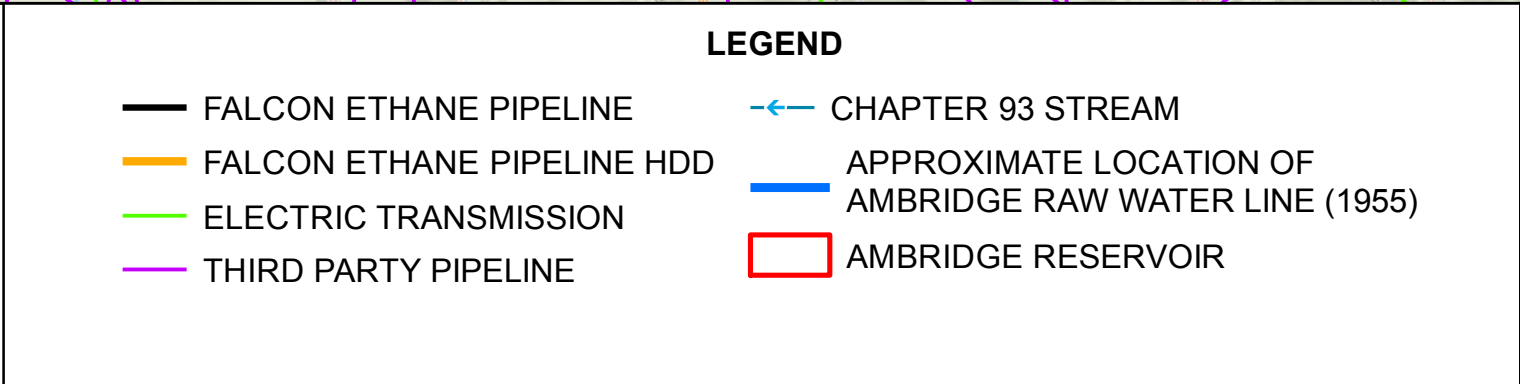
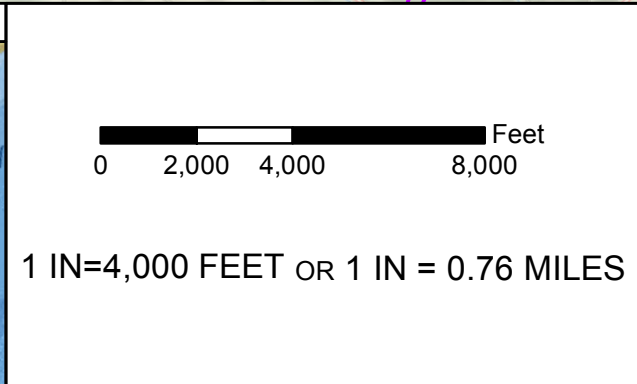


**ATTACHMENT I  
AWA/PIPELINE MAP**

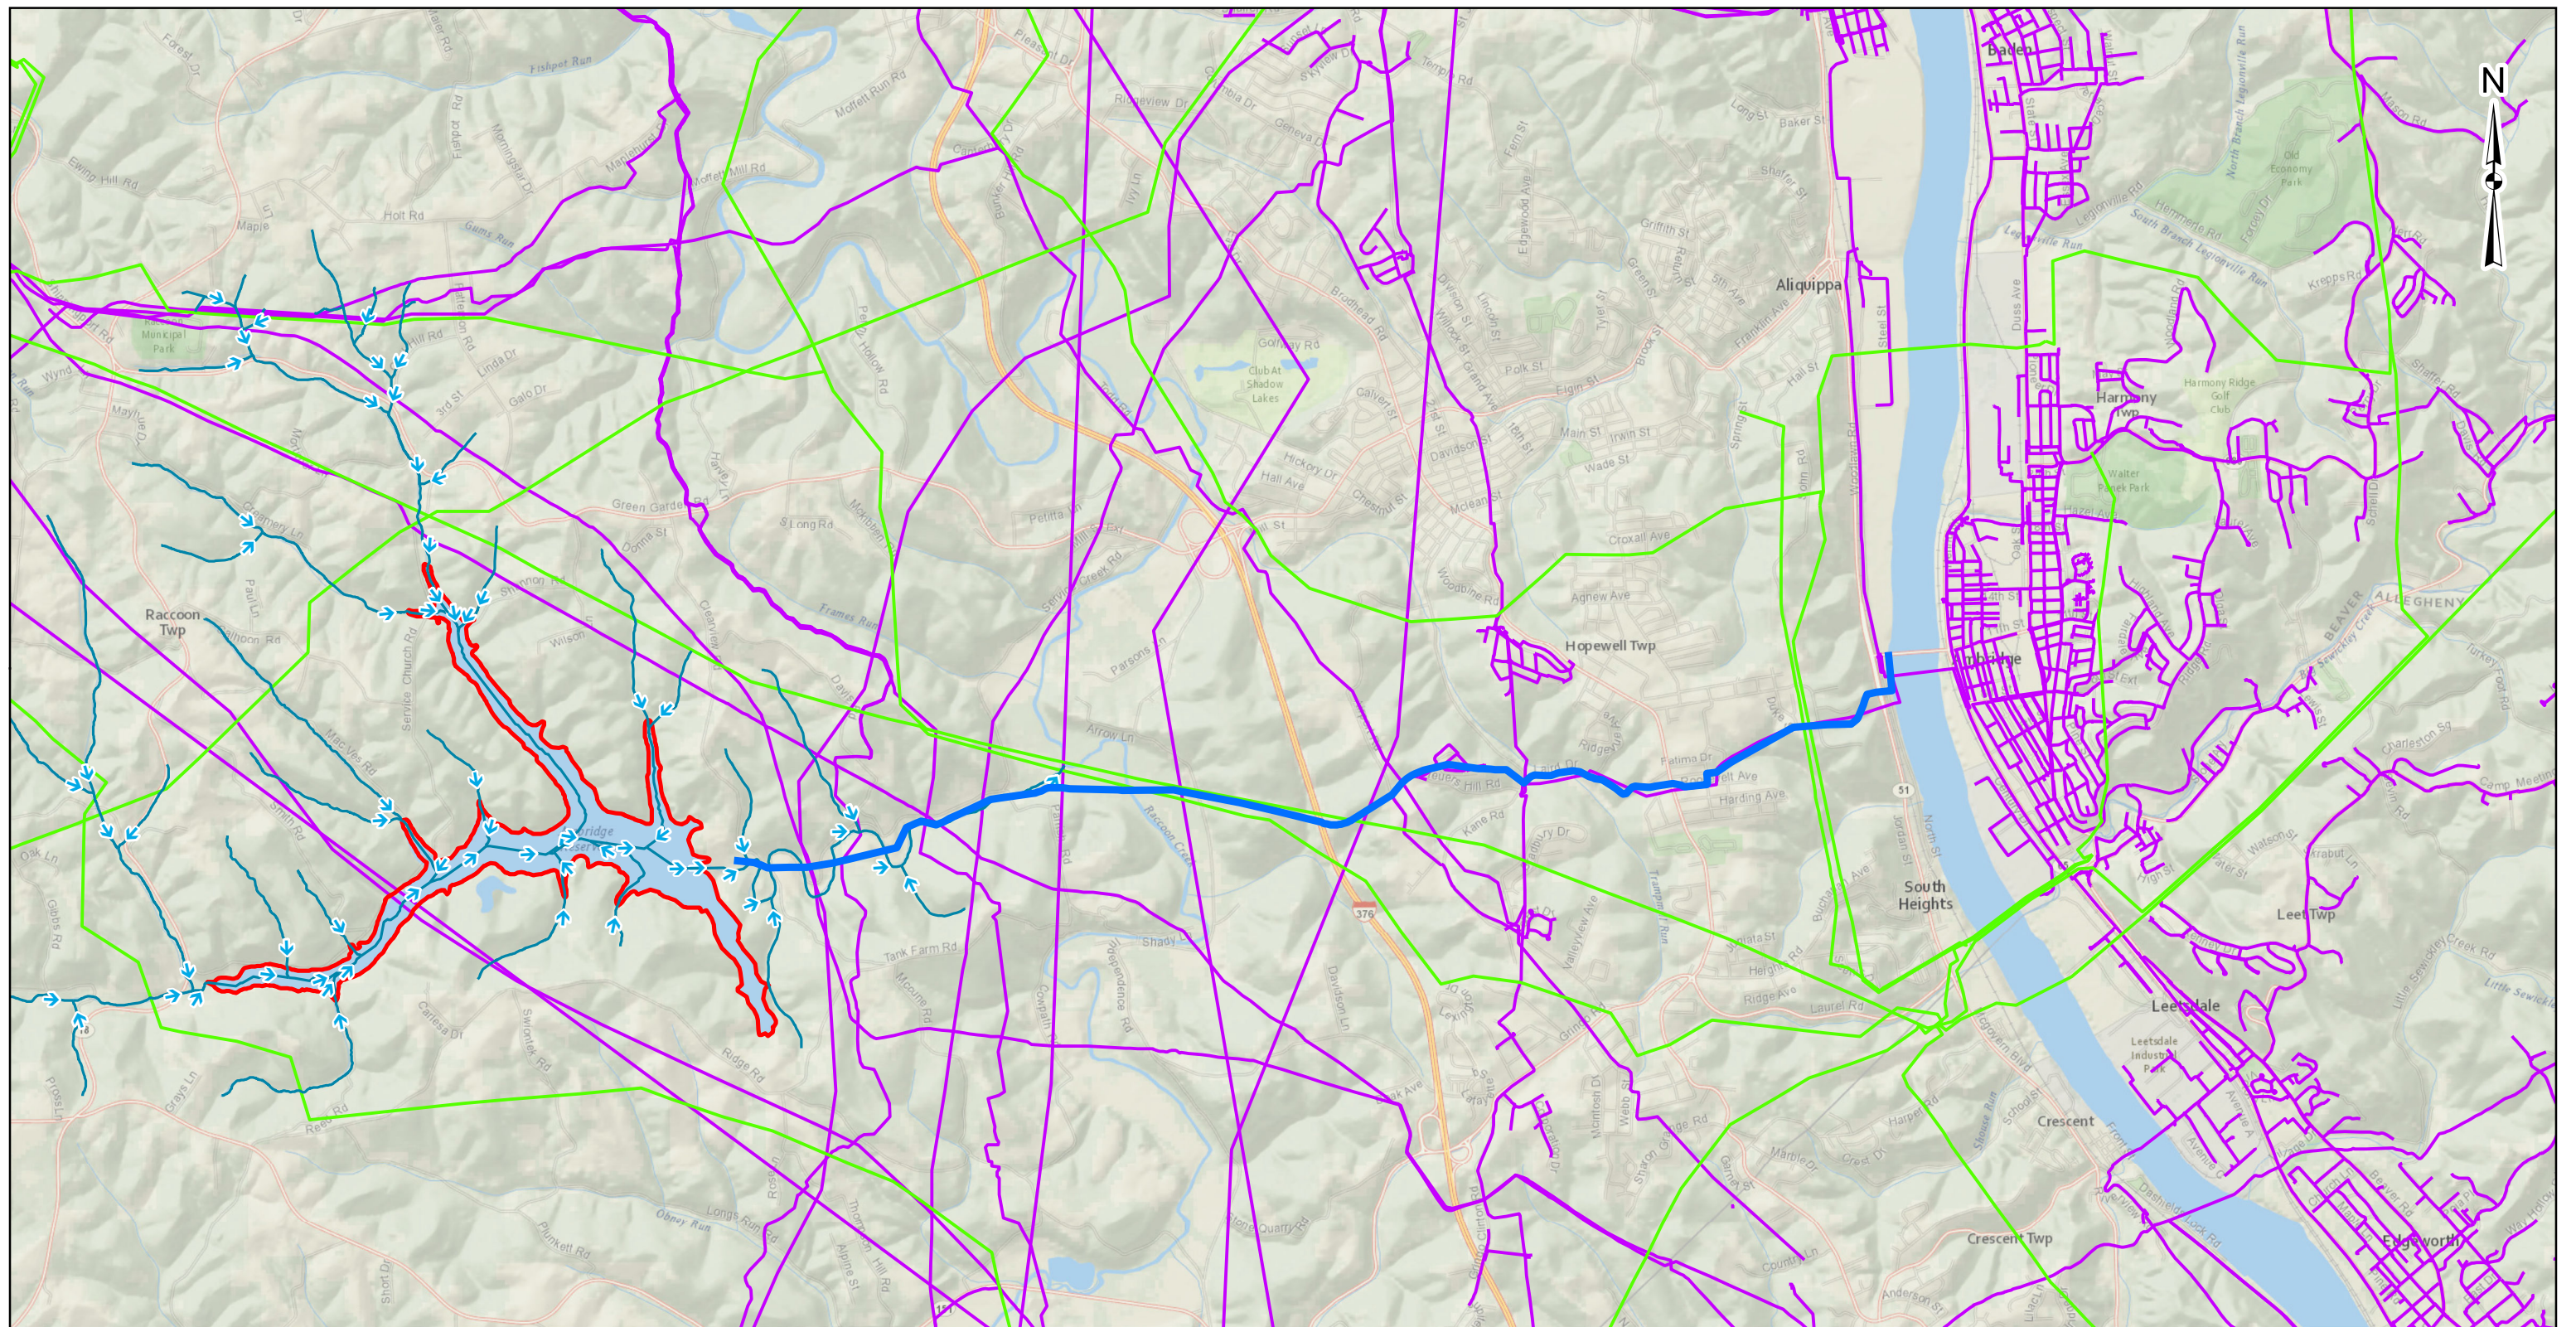

**AMBRIDGE RAW WATER LINE LOCATION MAP**

**SHELL PIPELINE COMPANY, LP**

**FALCON ETHANE PIPELINE PROJECT**

DRAWN BY: PMH DATE: 6/21/2018  
 APPROVED: ARG PROJECT #: 60487539