



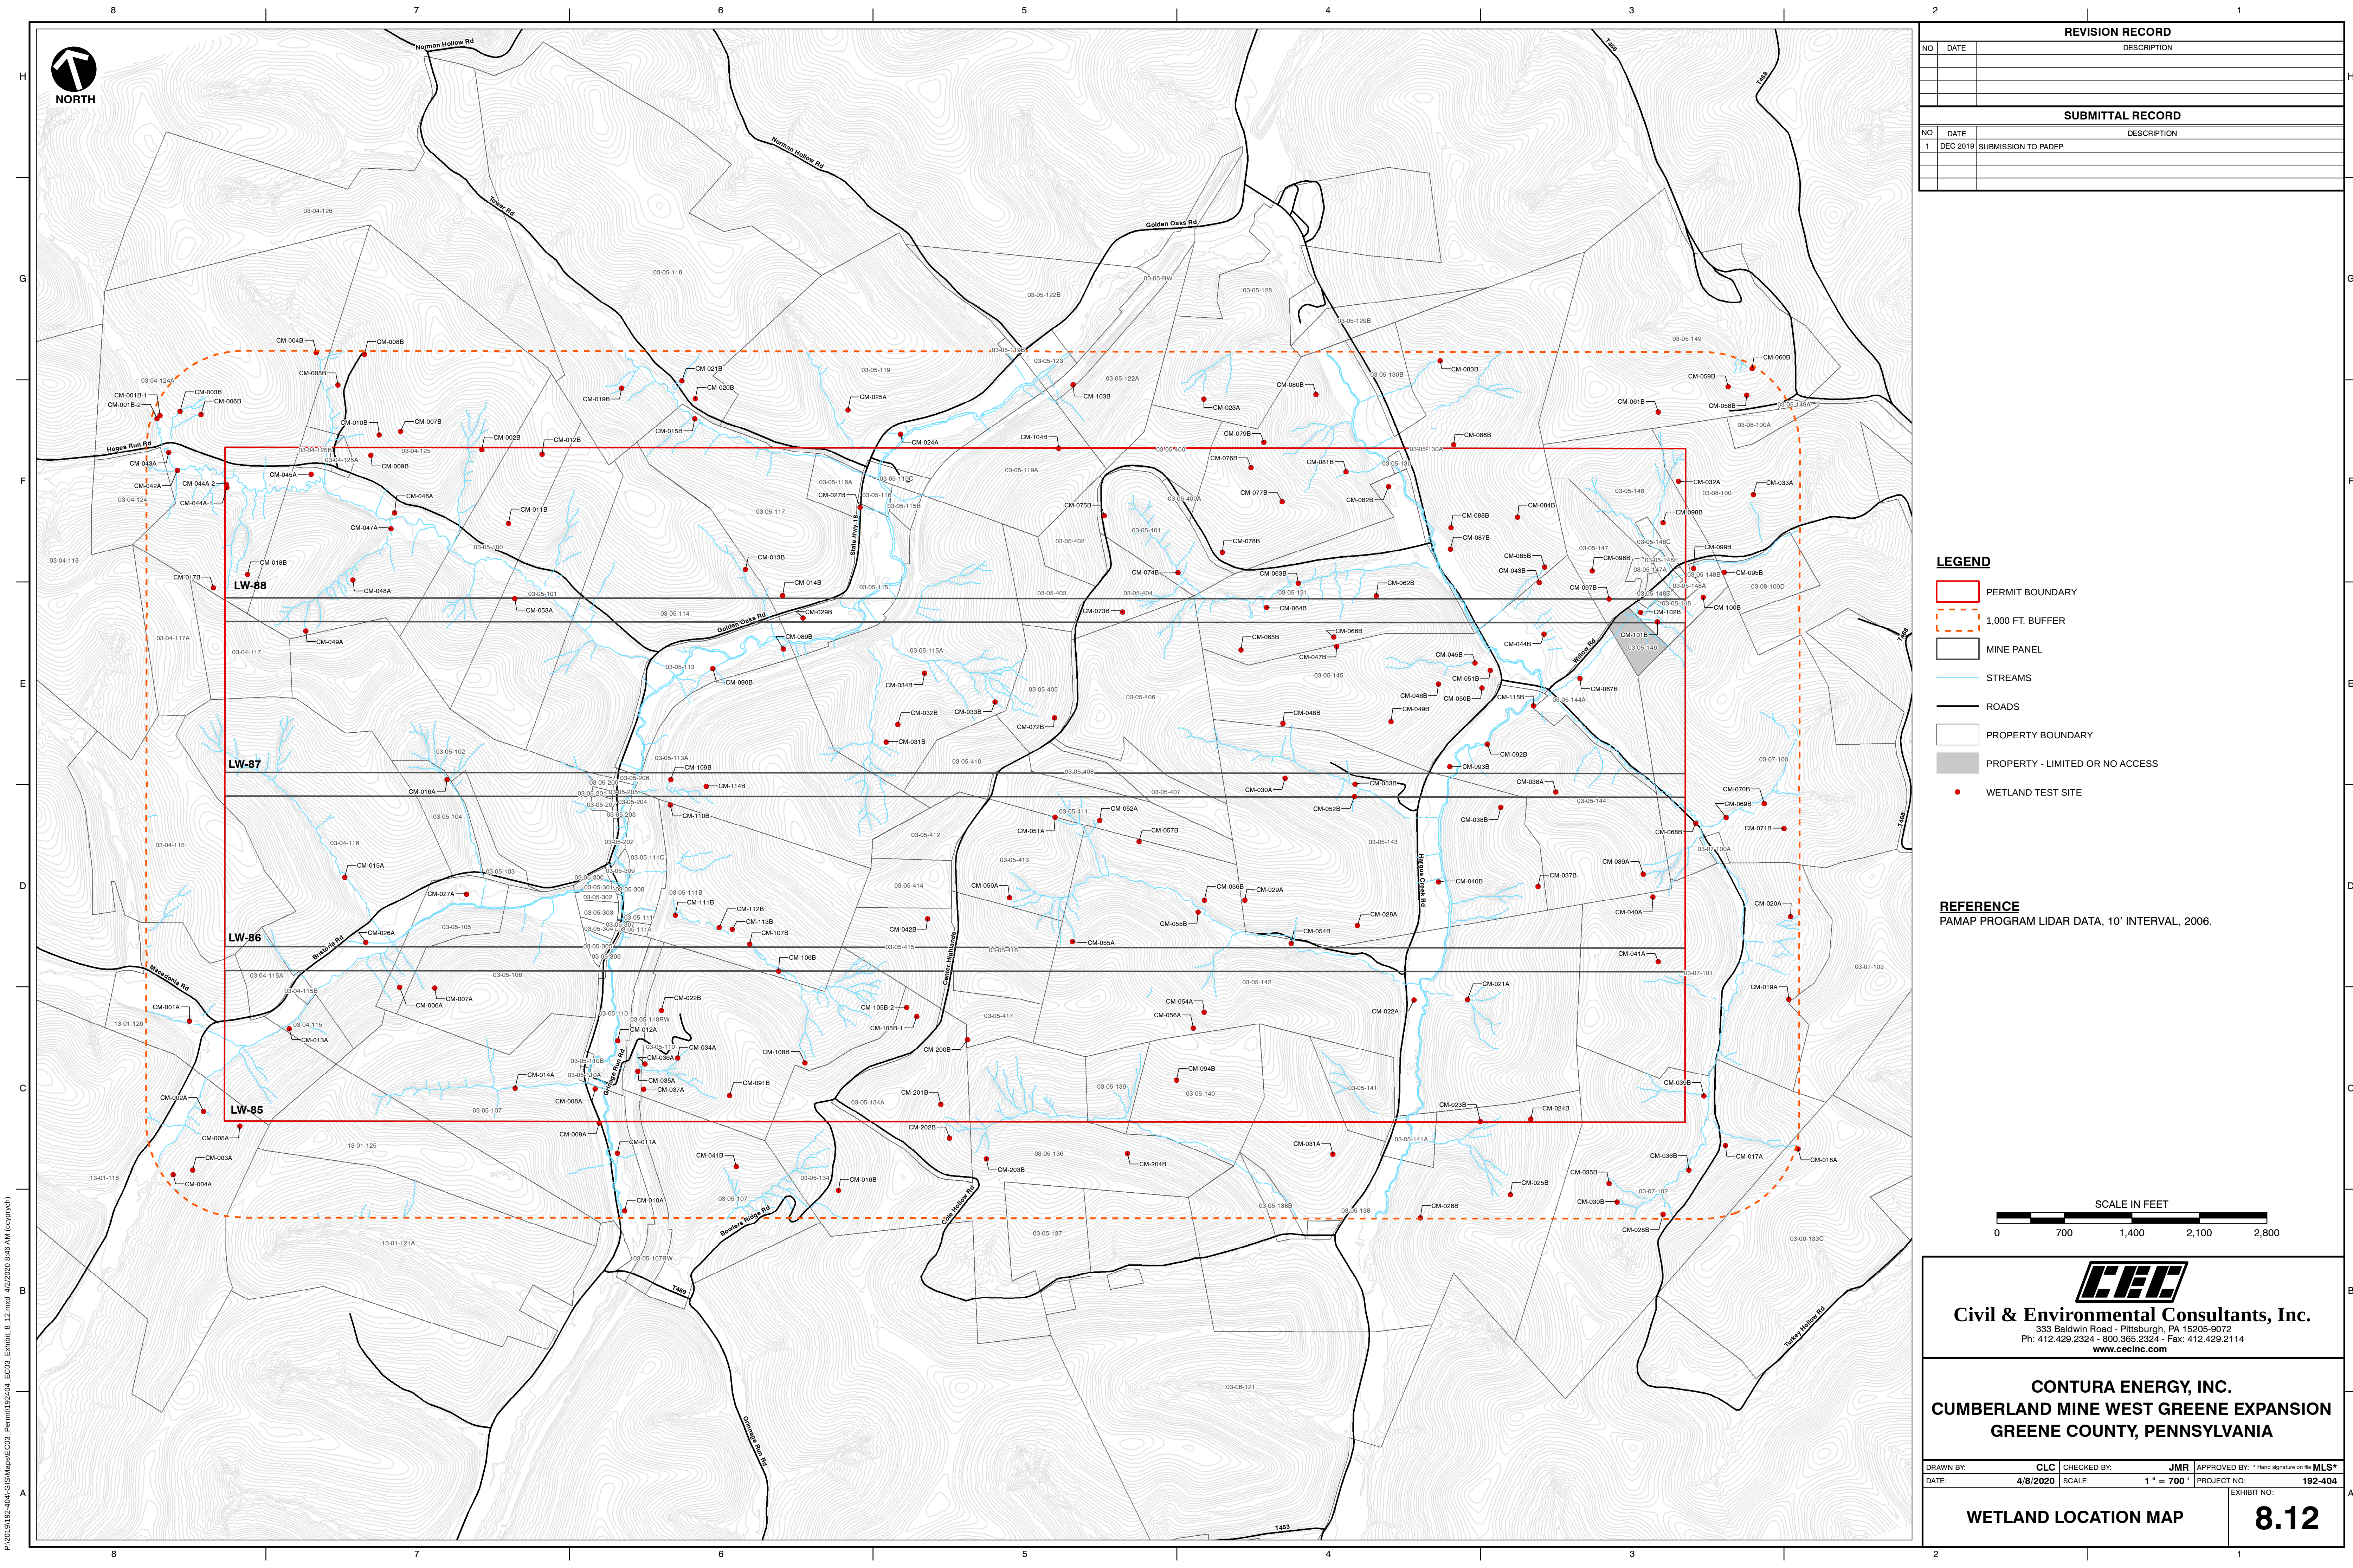

REVISION RECORD		
NO	DATE	DESCRIPTION
SUBMITTAL RECORD		
NO	DATE	DESCRIPTION
1	DEC 2019	SUBMISSION TO PADEP

- LEGEND**
- PERMIT BOUNDARY
 - 1,000 FT. BUFFER
 - MINE PANEL
 - STREAMS
 - ROADS
 - PROPERTY BOUNDARY
 - PROPERTY - LIMITED OR NO ACCESS
 - WETLAND TEST SITE

REFERENCE
PAMAP PROGRAM LIDAR DATA, 10' INTERVAL, 2006.

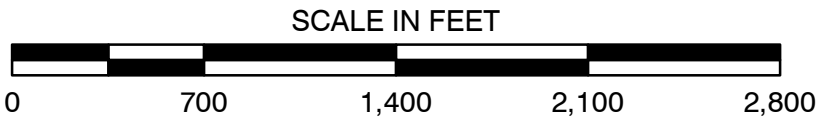



Civil & Environmental Consultants, Inc.
333 Baldwin Road - Pittsburgh, PA 15205-9072
Ph: 412.429.2324 - 800.365.2324 - Fax: 412.429.2114
www.ccecinc.com

CONTURA ENERGY, INC.
CUMBERLAND MINE WEST GREENE EXPANSION
GREENE COUNTY, PENNSYLVANIA

DRAWN BY:	CLC	CHECKED BY:	JMR	APPROVED BY: *Hand signature on the MLS*
DATE:	4/8/2020	SCALE:	1" = 700'	PROJECT NO:

WETLAND LOCATION MAP

8.12