



ACCESS ROAD LAYOUT

CO-096.2						
No.	Northing	Eastng	Bearing	Delta(Δ)	Length	Tangent Radius
L1	B 311786.41 E 311812.94	B 2319972.87 E 2320081.37	N76°15'23.61"E		111.69'	
C1	PC 311812.94 PI 311814.01 PT 311949.57	PC 2320081.37 PI 2320136.14 PT 2320149.48		99°30'55"	173.69'	118.16' 100.0'
L2	B 311949.57 E 312300.30	B 2320149.48 E 2319998.73	N23°15'31.45"W		381.76'	
C2	PC 312300.30 PI 312326.45 PT 312330.13	PC 2319998.73 PI 2319867.49 PT 2319959.27		59°18'12"	51.75'	28.46' 50.0'
L3	B 312330.13 E 312337.90	B 2319959.27 E 2319899.80	N82°33'43.58"W		59.98'	

AR-CO-096.2 TYPICAL SECTION TABLE		
BEGIN STA	END STA	TYPICAL SECTION
1+63	6+25	A

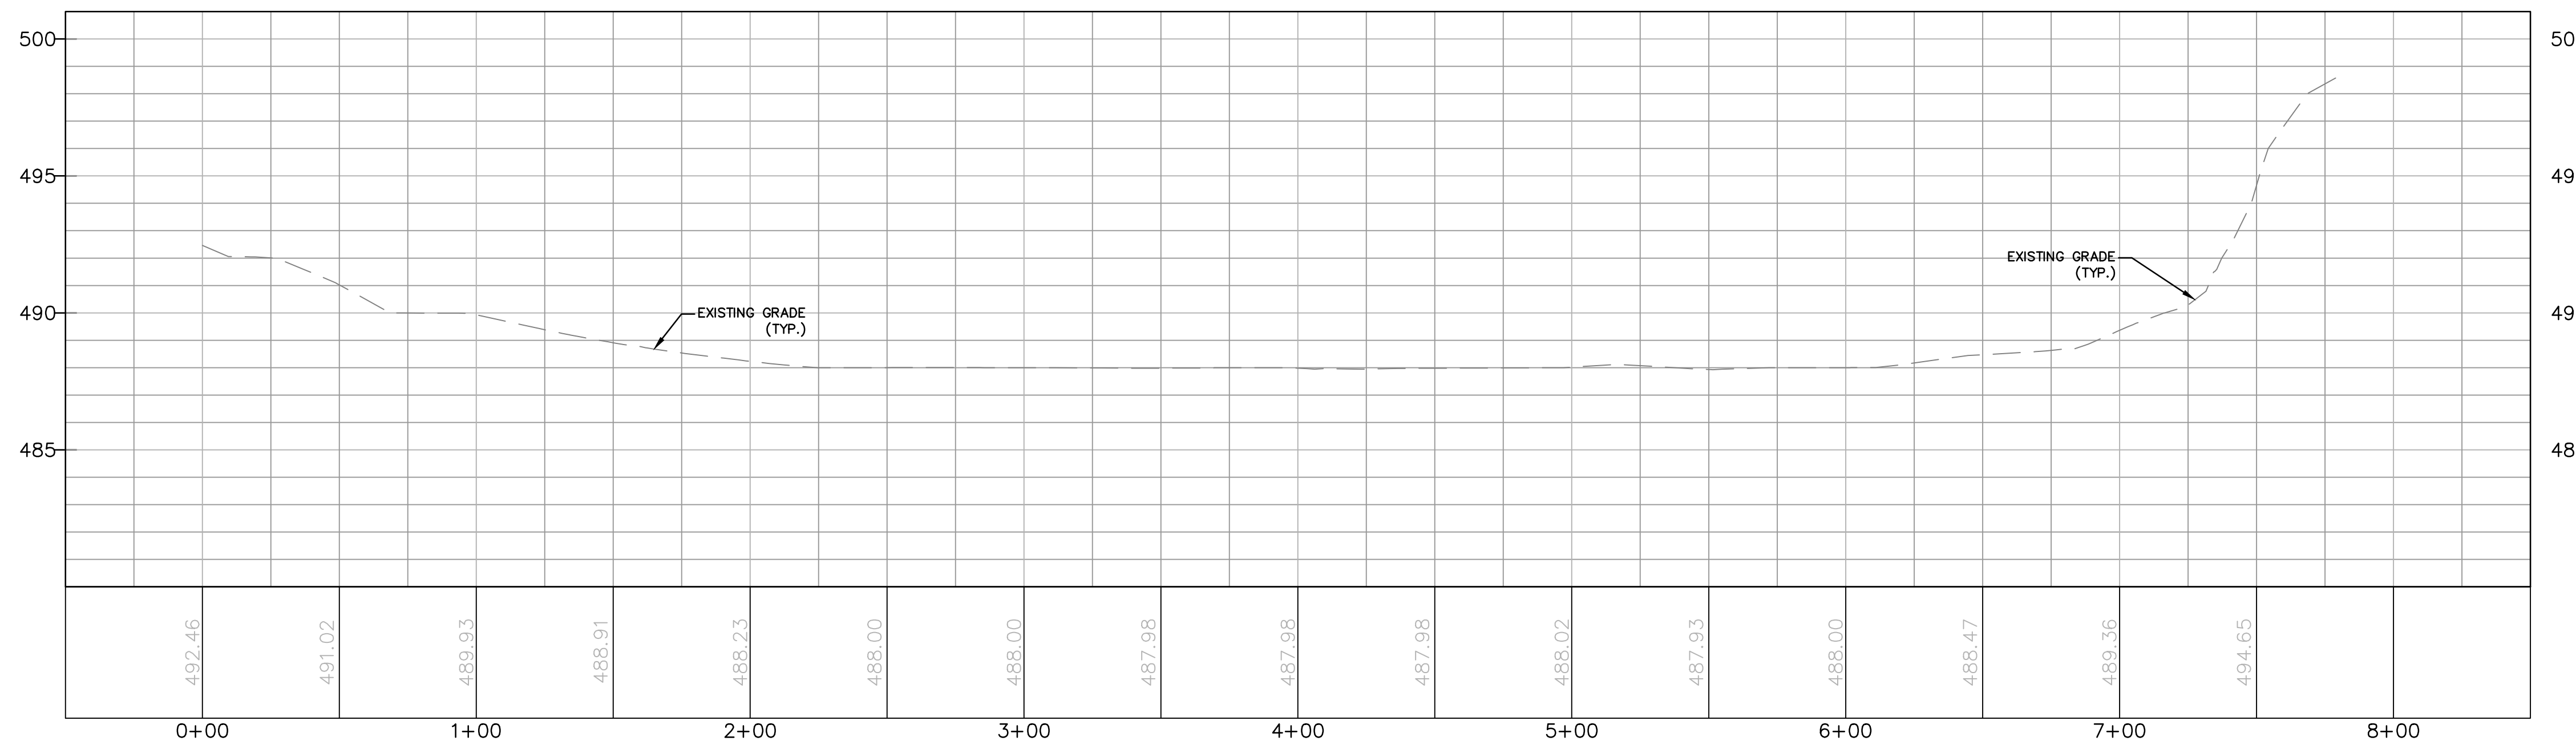

ACCESS ROAD PROFILE

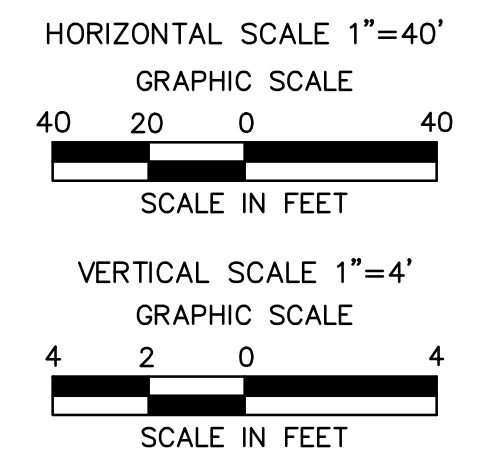

SUZANNE KING REG. NO. PE 082757
ARCHITECTURE
ENGINEERING
ENVIRONMENTAL
LAND SURVEYING

REVISIONS						
NO.	DATE	BY	DESCRIPTION	W.O. NO.	CHK.	APP.
0	OCT. 2016	BL	PADEP TECHNICAL DEFICIENCY RESPONSE #1	1161503	DAK	SMK
1	APRIL 2017	BL	PADEP TECHNICAL DEFICIENCY RESPONSE #2	1161503	DAK	SMK
2	AUG. 2017	BL	PADEP TECHNICAL DEFICIENCY RESPONSE #3	1161503	DAK	SMK

TRANSCONTINENTAL GAS PIPE LINE COMPANY, LLC		ATLANTIC SUNRISE PROJECT- PROPOSED 42" CENTRAL PENN LINE SOUTH	
ACCESS ROADS - ROADWAY LAYOUT AND PROFILE			
PROPOSED TEMPORARY ACCESS ROAD AR-CO-096.2			
HEMLOCK TOWNSHIP, COLUMBIA COUNTY, PENNSYLVANIA			
DRAWN BY: OLC/MS	DATE: 4/2015	ISSUED FOR BID:	SCALE: 1"=40'
CHECKED BY: DAK	DATE: 06/12/15	ISSUED FOR CONSTRUCTION:	REVISION: 2
APPROVED BY: SMK	DATE: 07/07/15	DRAWING NUMBER: 24-1600-70-28-A/LL113_9-AR-CO-096.2	SHEET 1 OF 3
W.O. W01161503			



Drawn By & Date/Time: saking Jul 26, 2017 - 3:26pm
 Drawing Location & Name: G:\0851\14C\14C4909\DWG\020-CPLS\AR_PP_14C4909(200)-AR-CO-096.2.dwg

NOTE:
SEE TYPICAL SECTIONS SHEET 3 OF 4
(GENERAL OVERALL SECTION) FOR EXISTING
AND PROPOSED FEATURES LEGEND.