
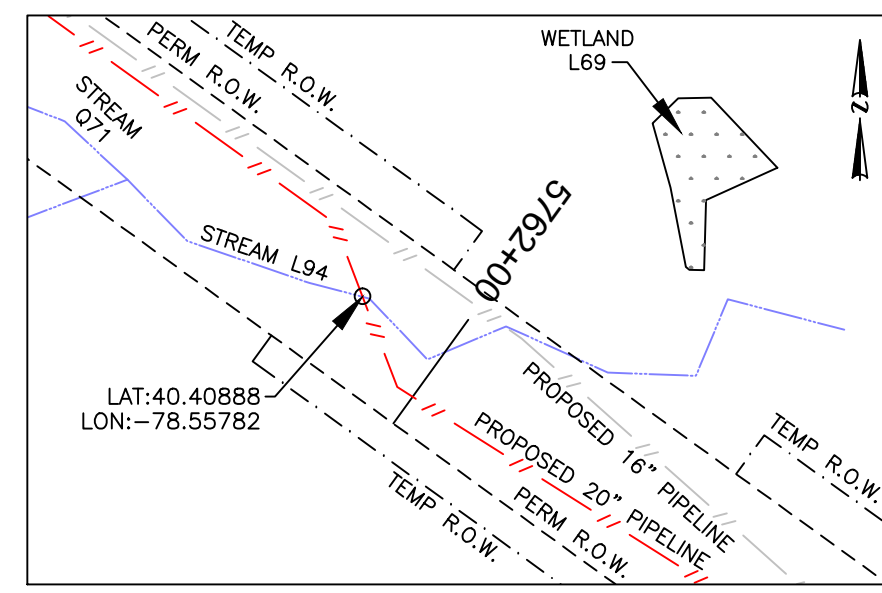



**WASHINGTON TOWNSHIP, CAMBRIA COUNTY, PA**  
**STREAM - L94**

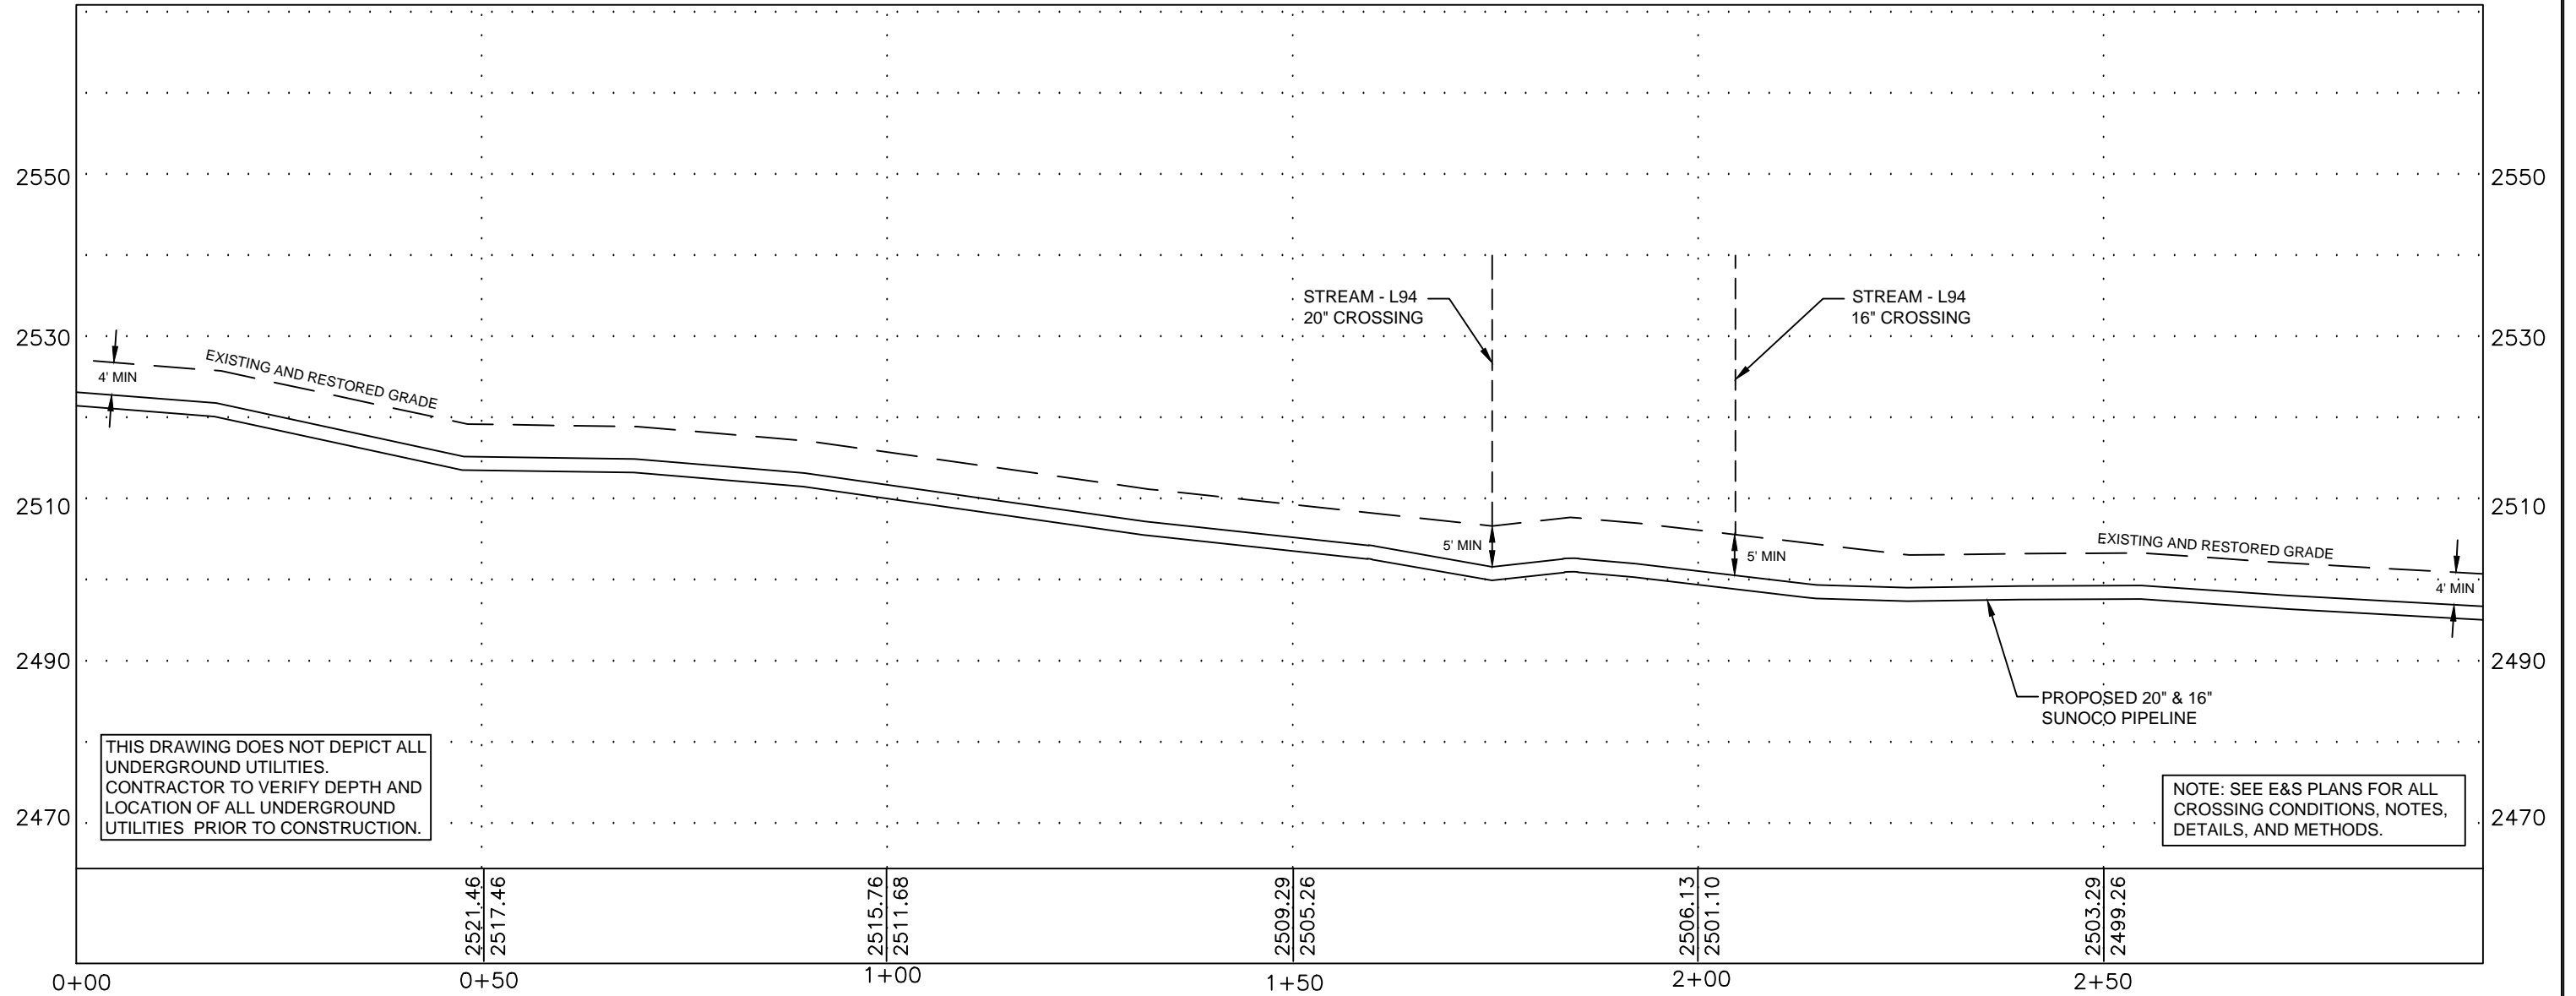

**PLAN LEGEND**

- PERMANENT R.O.W.
- TEMPORARY WORKSPACE
- ATWS
- R.O.W. SPOIL ONLY
- PROPERTY LINE

**PLAN**  
 HORIZ. SCALE : 1" = 60'

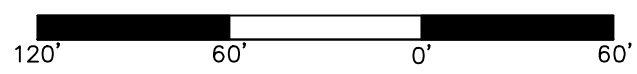

**PROFILE LEGEND**

- PROPOSED PIPELINE
- EXISTING AND RESTORED GRADE
- EXISTING GRADE ELEV.
- PROPOSED TOP OF PIPE ELEV.


897.02  
893.02

**COORDINATE SYSTEM**  
 PENNSYLVANIA STATE  
 PLANE SOUTH  
 NAD 83 US FEET

GRADE SOURCE:  
 SURVEYING DATA

**24/7 CONTACT INFO & PIPE MARKER INFO:**  
**SUNOCO PIPELINE L.P.**  
 525 FRITZTOWN ROAD  
 SINKING SPRING, PA 19608  
 PHONE NUMBER: 800-786-7440  
 NATURAL GAS PIPELINE  
 CENTERLINE REV DATE: 11-11-2016

**PROFILE**  
 HORIZ. SCALE : 1" = 20'  
 VERT. SCALE : 1" = 20'

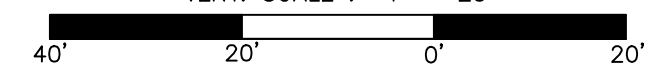

<b>SUNOCO</b>		
STREAM - L94		
WASHINGTON TOWNSHIP, CAMBRIA COUNTY, PA		
10/27/16	SCALE	
REVISED 11/30/16	AS NOTED	DWG: PA-CA-0091.0018-S-L94
Prepared by	TRICO SURVEYING AND MAPPING BLOOMINGTON, INDIANA WWW.TRICOSURVEYING.COM	1