



Notes:
 1) PAMAP Program, Bureau of Topographic and Geologic Survey, PA Department of Conservation and Natural Resources
 2) Quadrangle displayed is Blain.

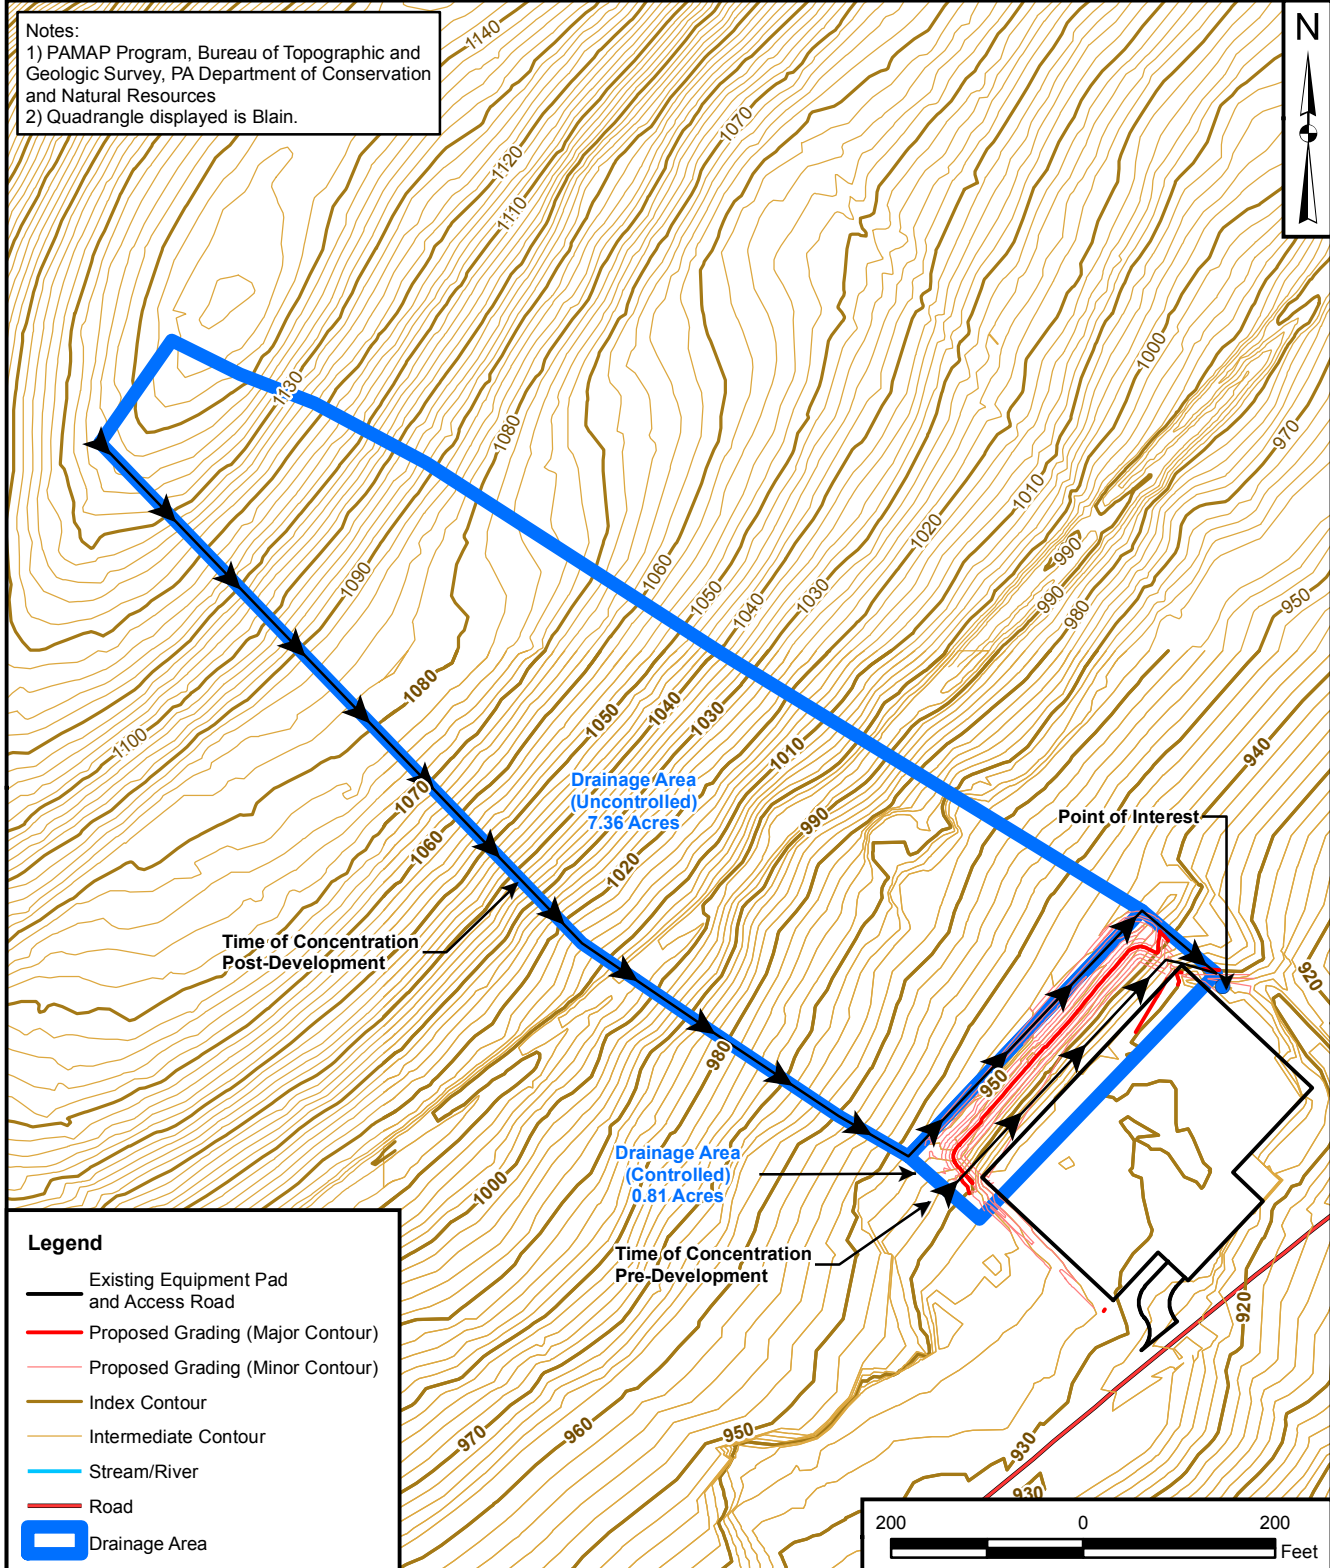

Legend

- Existing Equipment Pad and Access Road
- Proposed Grading (Major Contour)
- Proposed Grading (Minor Contour)
- Index Contour
- Intermediate Contour
- Stream/River
- Road
- Drainage Area

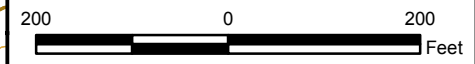

DRAINAGE AREA MAP
 DOYLESBURG PUMP STATION
 MARINER EAST
 SUNOCO LOGISTICS, L.P.
 PERRY COUNTY, PENNSYLVANIA

DRAWN BY: K. MOORE 10/12/15
 CHECKED BY: T. DUNAWAY 02/04/17
 APPROVED BY:

CONTRACT NUMBER: 212IC-PB-00136

FIGURE NUMBER	REV
1	0