
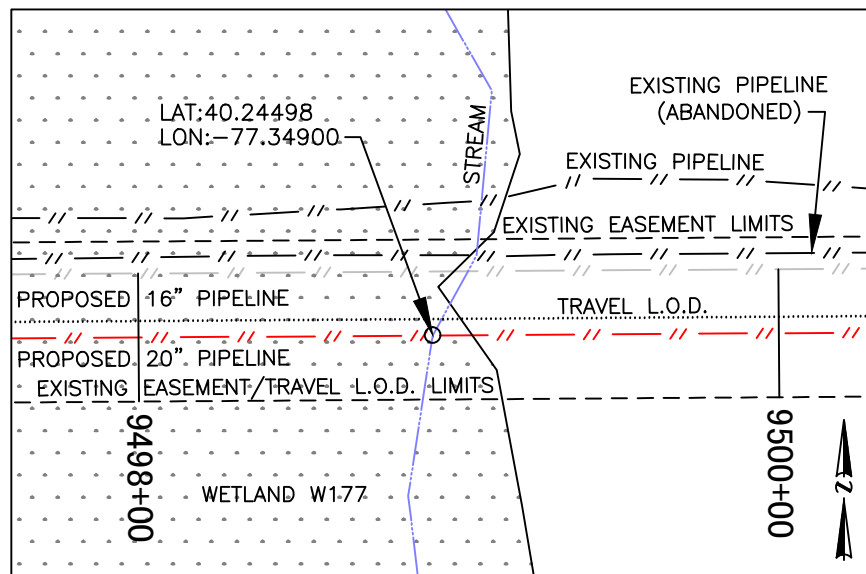


UPPER FRANKFORD TOWNSHIP, CUMBERLAND COUNTY, PA

STREAM - BB120

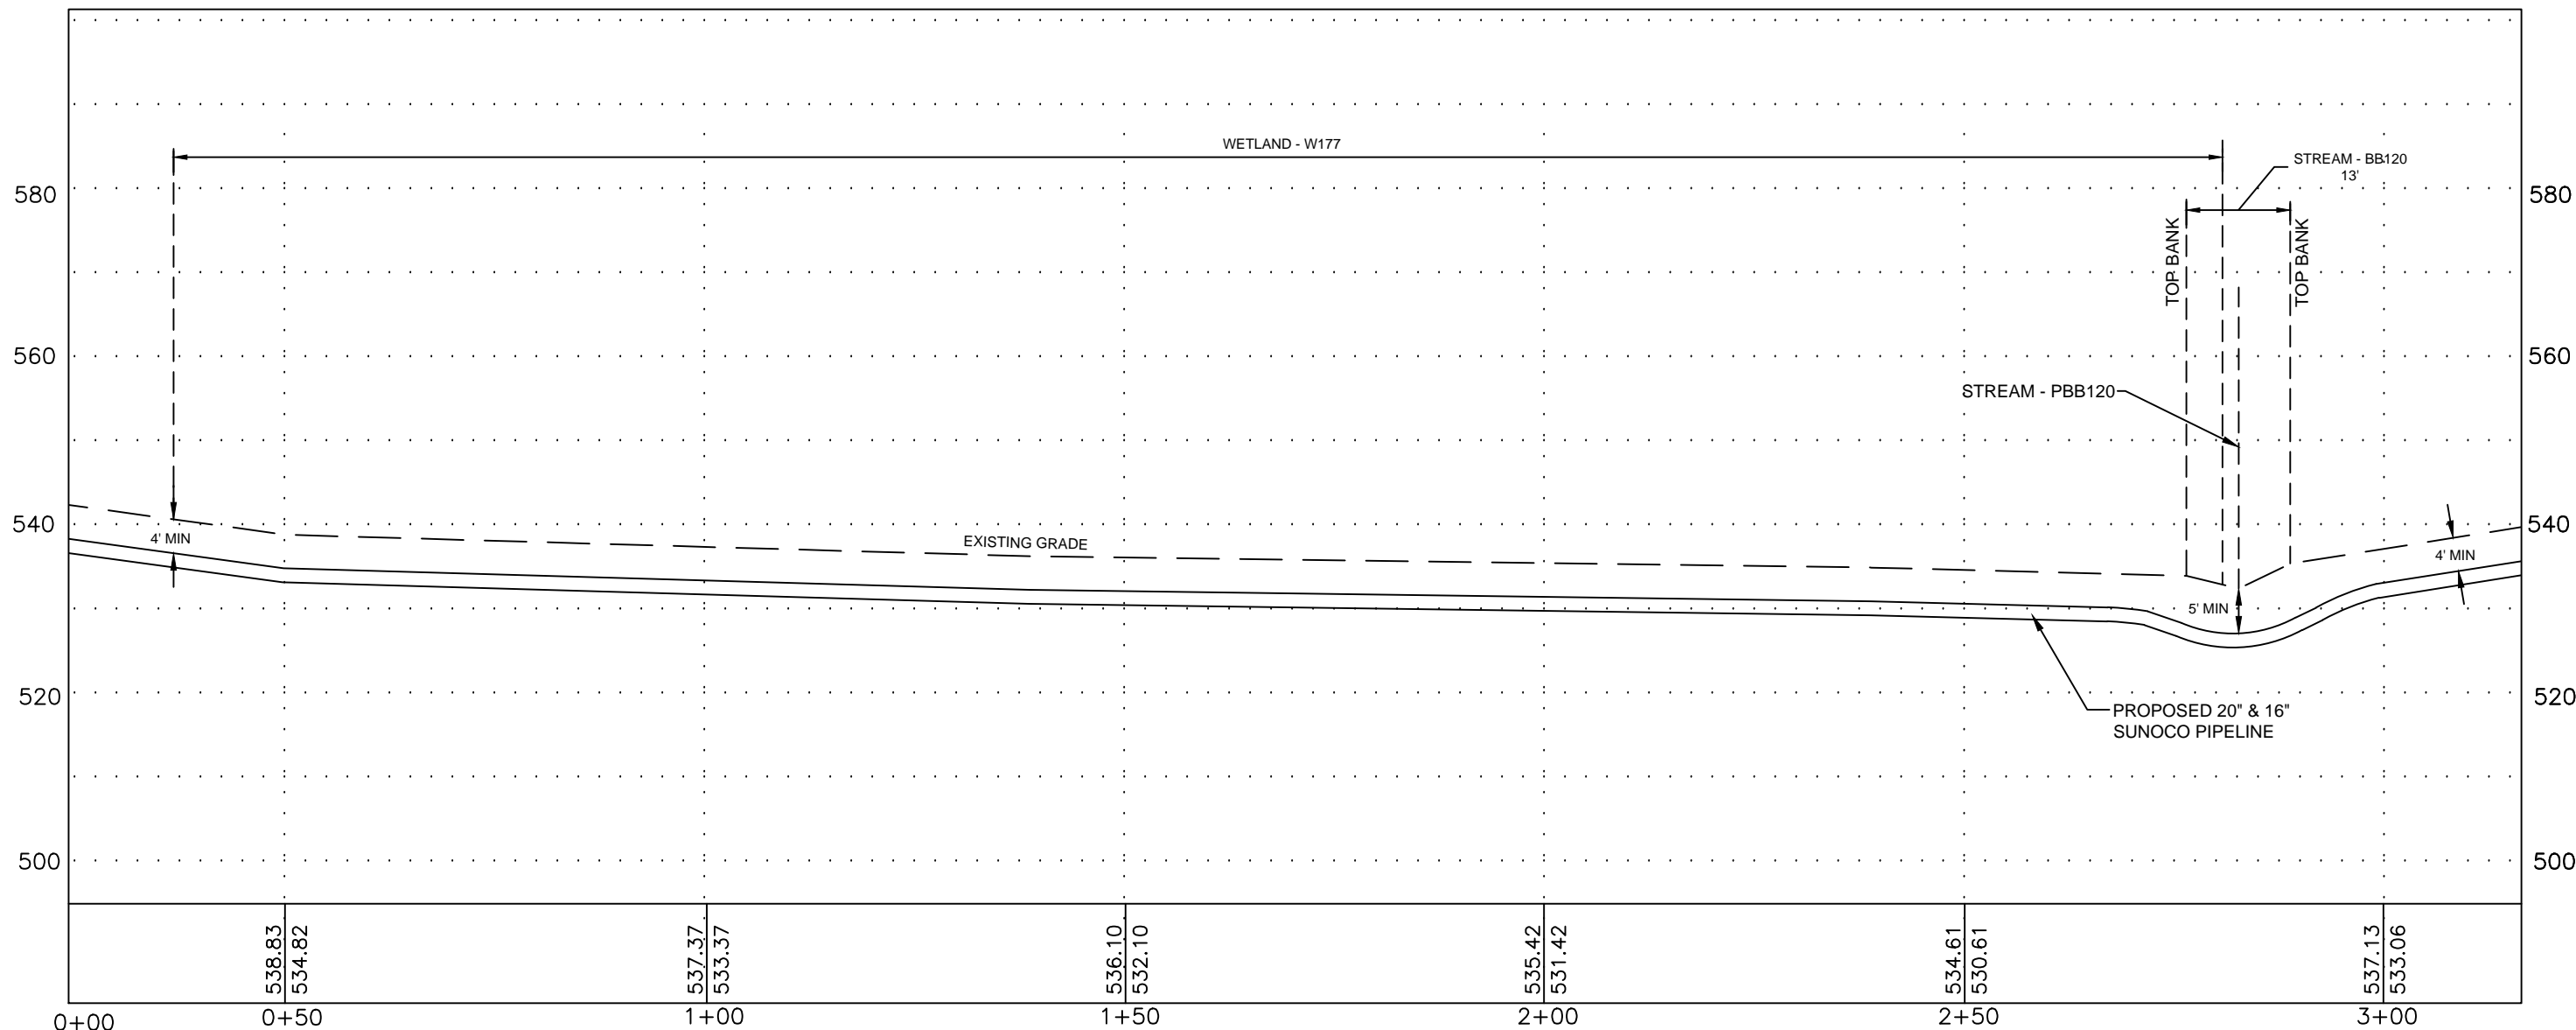


PLAN LEGEND

- PERMANENT R.O.W.
- - - TEMPORARY WORKSPACE
- - - ATWS
- ..... TRAVEL L.O.D.
- PROPERTY LINE


PLAN

HORIZ. SCALE : 1" = 60'

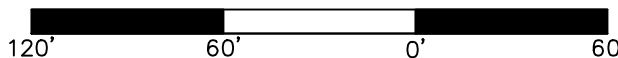

PROFILE LEGEND

- PROPOSED PIPELINE
- - - EXISTING GRADE
- EXISTING GRADE ELEV.
- PROPOSED TOP OF PIPE ELEV.

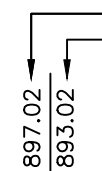

**COORDINATE SYSTEM**  
PENNSYLVANIA STATE  
PLANE SOUTH  
NAD 83 US FEET


24/7 CONTACT INFO & PIPE MARKER INFO:

**SUNOCO PIPELINE L.P.**  
525 FRITZTOWN ROAD  
SINKING SPRING, PA 19608  
PHONE NUMBER: 800-786-7440  
NATURAL GAS PIPELINE

CENTERLINE REV DATE: 10-20-2016

PROFILE

HORIZ. SCALE : 1" = 20'  
VERT. SCALE : 1" = 20'

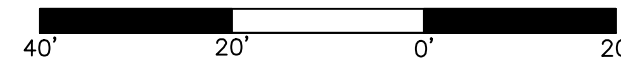

**SUNOCO**  
STREAM - BB120

UPPER FRANKFORD TWP., CUMBERLAND COUNTY, PA

10/28/16 SCALE  
REVISED XX/XX/XX AS NOTED DWG: PA-CU-0054.0000-S-BB120

Prepared by  TRICO SURVEYING AND MAPPING  
BLOOMINGTON, INDIANA  
WWW.TRICOSURVEYING.COM