
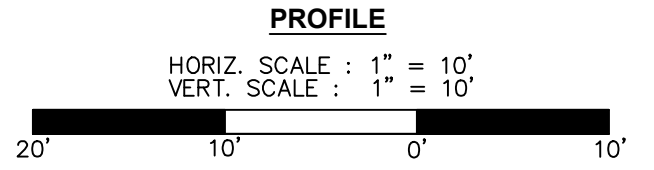
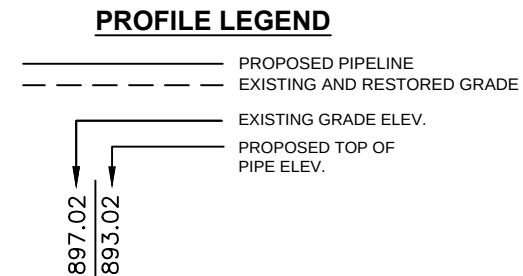
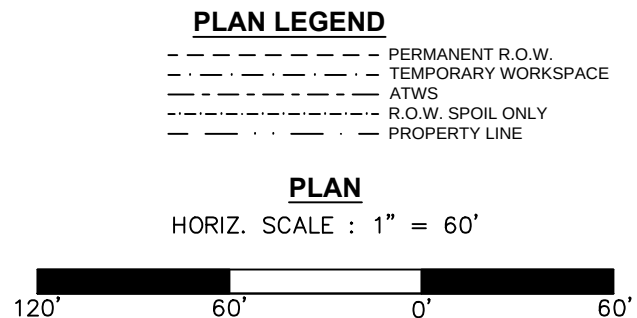
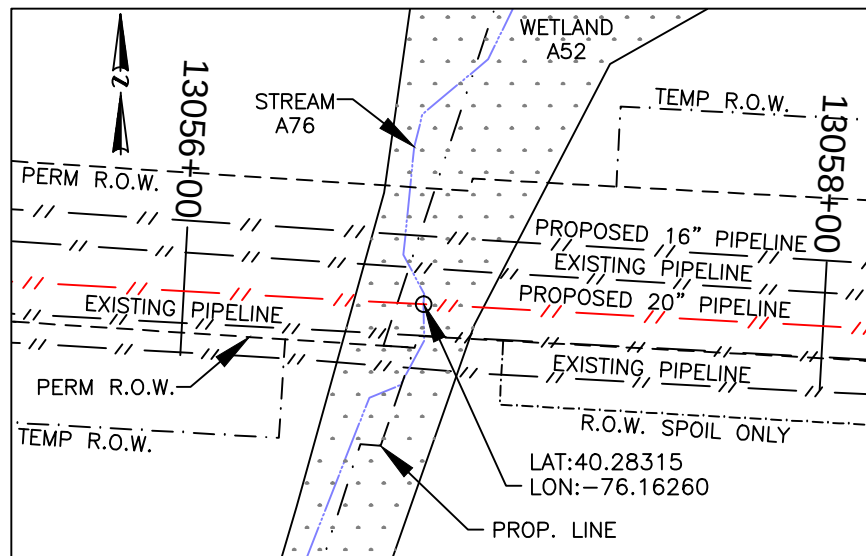


WEST COCALICO TOWNSHIP, LANCASTER COUNTY, PA
STREAM - A76

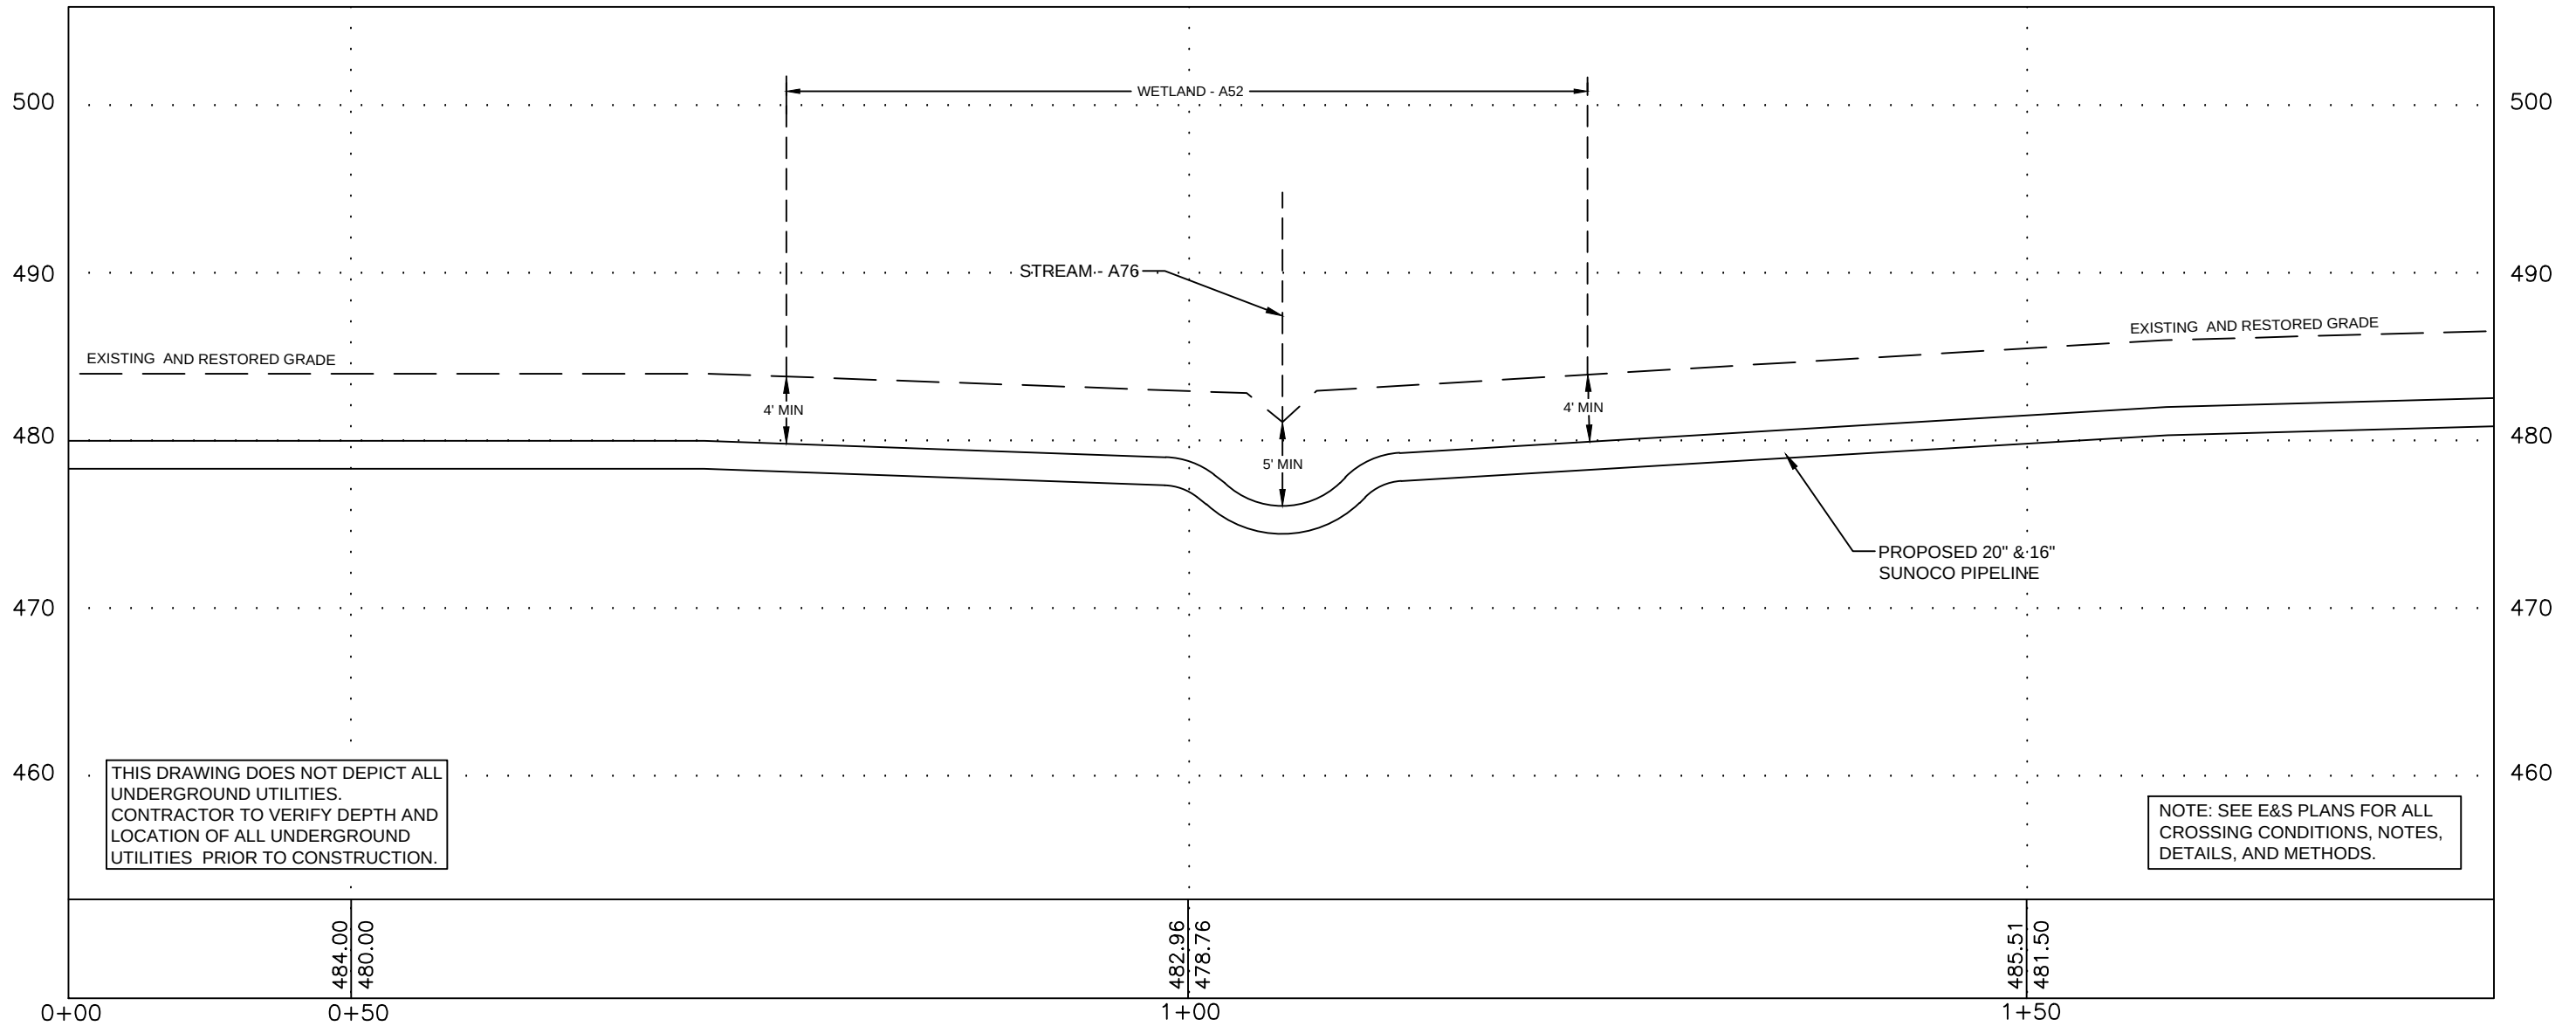

COORDINATE SYSTEM
PENNSYLVANIA STATE
PLANE SOUTH
NAD 83 US FEET

GRADE SOURCE:
SURVEYING DATA

24/7 CONTACT INFO & PIPE MARKER INFO:

SUNOCO PIPELINE L.P.
525 FRITZTOWN ROAD
SINKING SPRING, PA 19608
PHONE NUMBER: 800-786-7440
NATURAL GAS PIPELINE

CENTERLINE REV DATE: 11-11-2016

SUNOCO

STREAM - A76

WEST COCALICO TOWNSHIP, LANCASTER COUNTY, PA

11/07/16

REVISD

11/22/16

SCALE

AS NOTED






DWG: PA-LA-0016.0000-S-A76

Prepared by

TRICO SURVEYING AND MAPPING
BLOOMINGTON, INDIANA
WWW.TRICOSURVEYING.COM

1

WEST COCALICO TOWNSHIP, LANCASTER COUNTY, PA
STREAM - A85

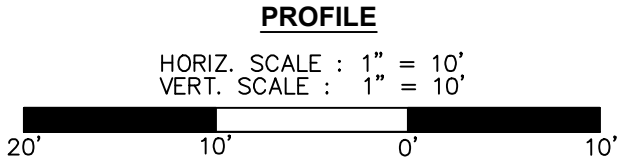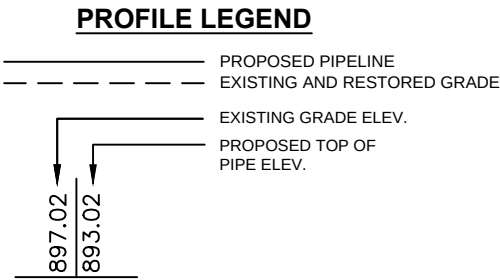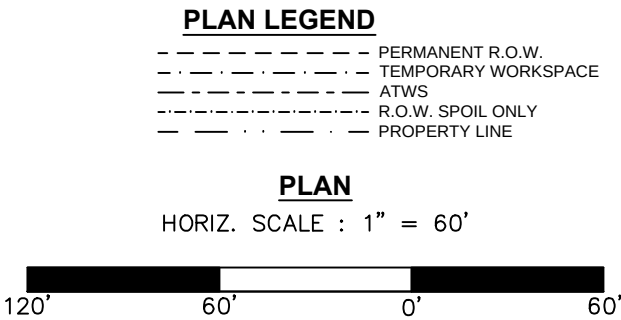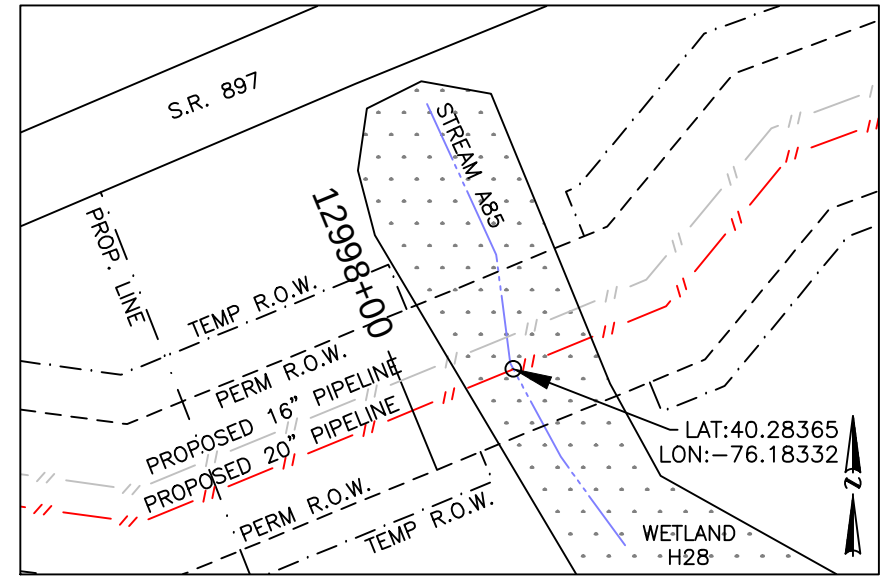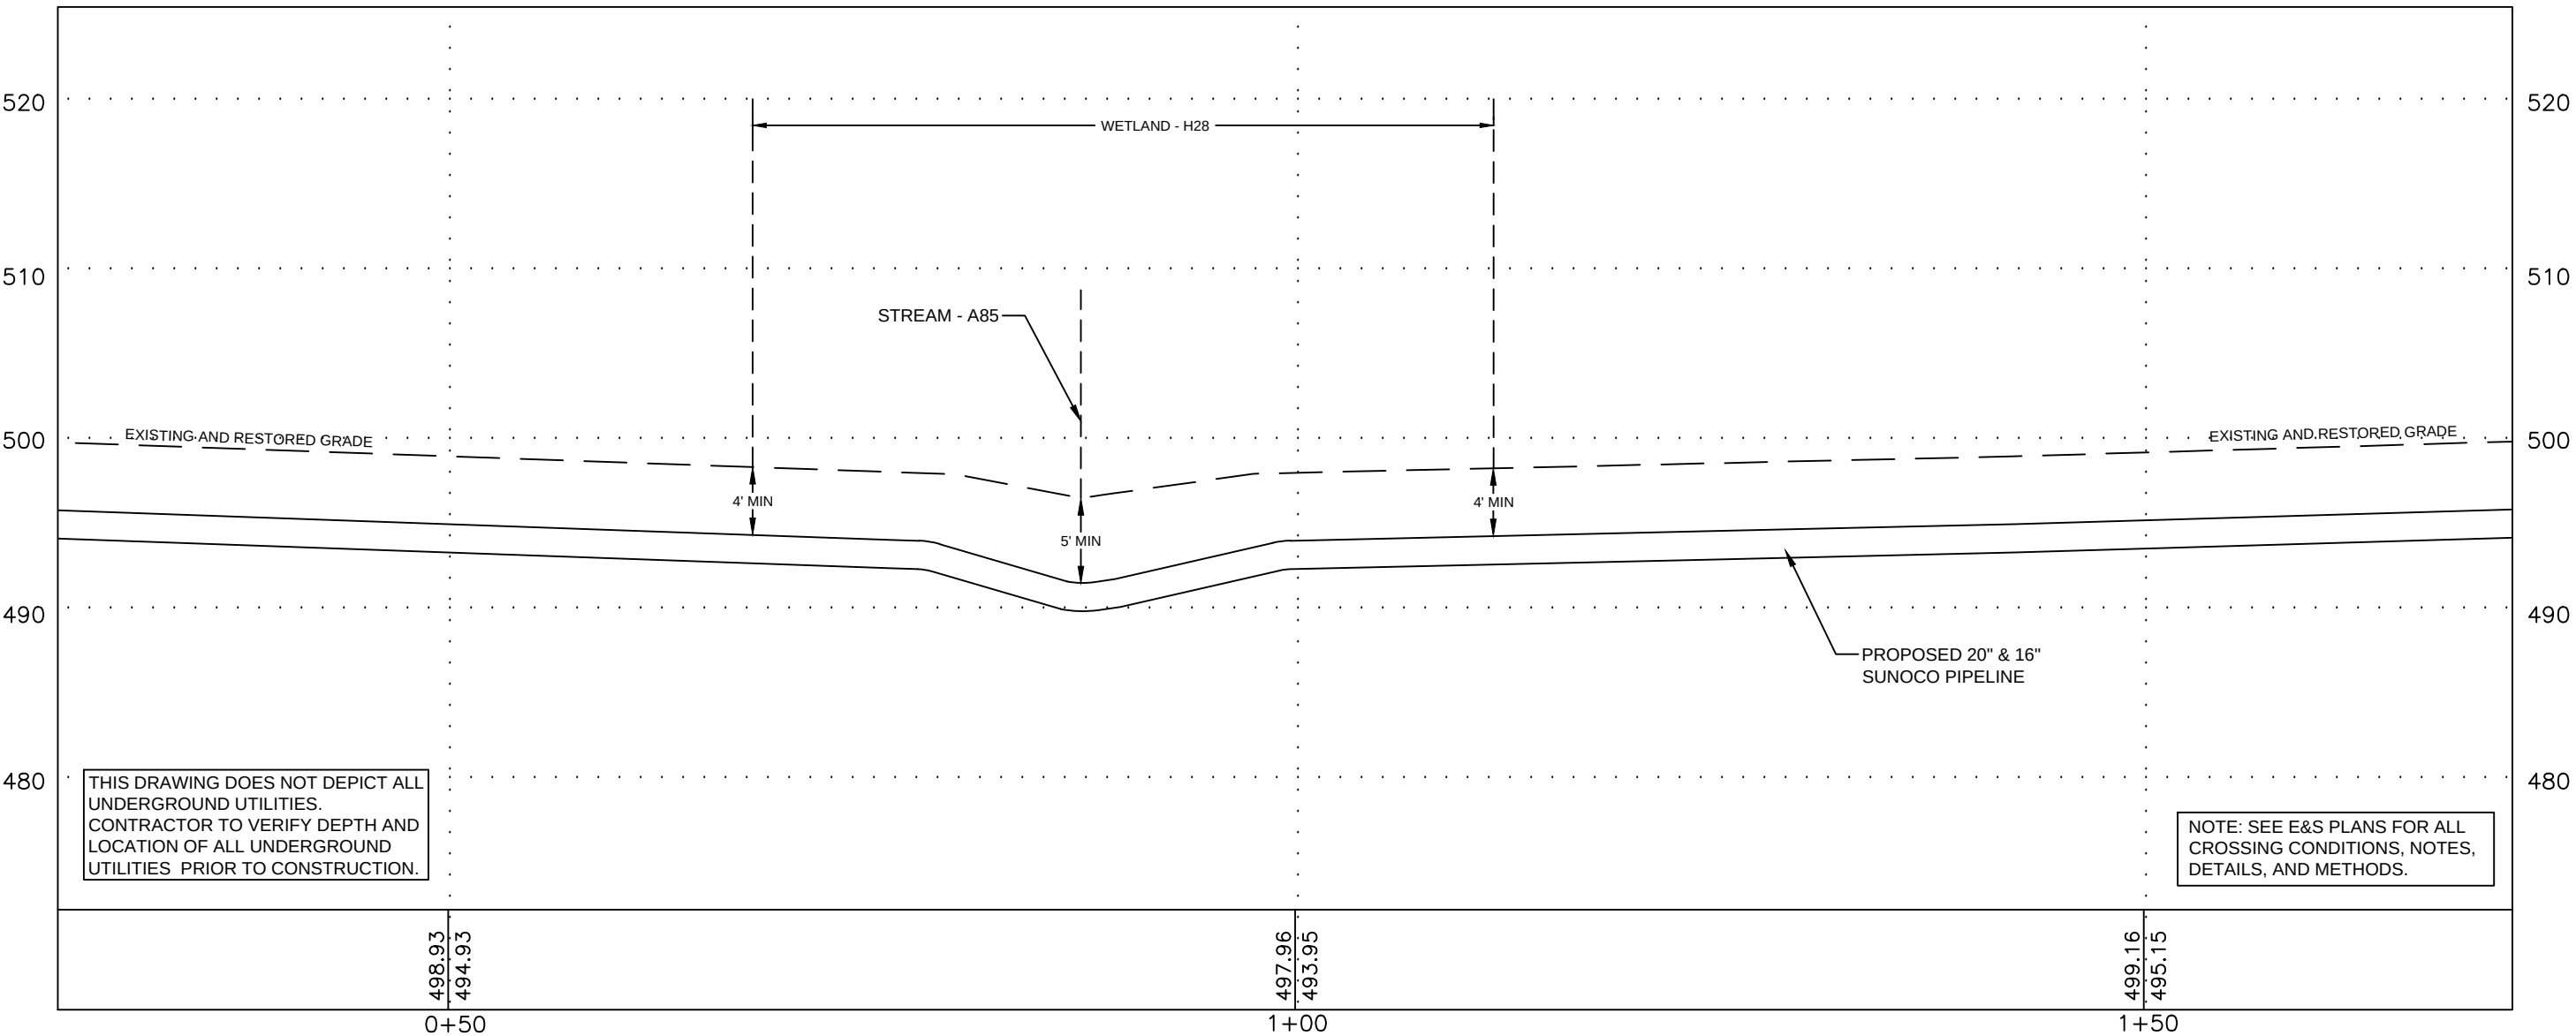

COORDINATE SYSTEM
PENNSYLVANIA STATE
PLANE SOUTH
NAD 83 US FEET

GRADE SOURCE:
SURVEYING DATA AND PASDA CONTOURS

24/7 CONTACT INFO & PIPE MARKER INFO:
SUNOCO PIPELINE L.P.
525 FRITZTOWN ROAD
SINKING SPRING, PA 19608
PHONE NUMBER: 800-786-7440
NATURAL GAS PIPELINE






CENTERLINE REV DATE: 11-11-2016

SUNOCO
STREAM - A85

WEST COCALICO TOWNSHIP, LANCASTER COUNTY, PA

11/07/16	SCALE	
REVISED 11/23/16	AS NOTED	DWG: PA-LA-0011.0000-S-A85
Prepared by	TRICO SURVEYING AND MAPPING BLOOMINGTON, INDIANA WWW.TRICOSURVEYING.COM	1

WEST COCALICO TOWNSHIP, LANCASTER COUNTY, PA
STREAM - A87

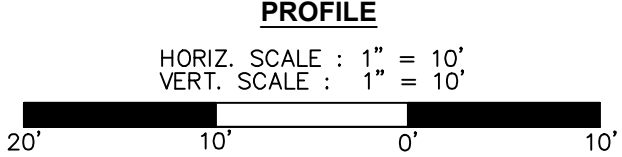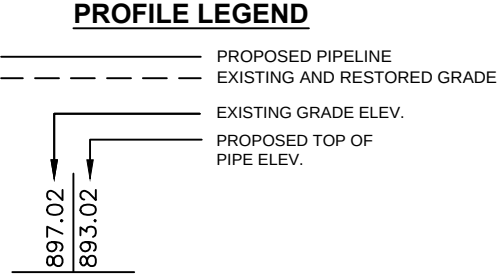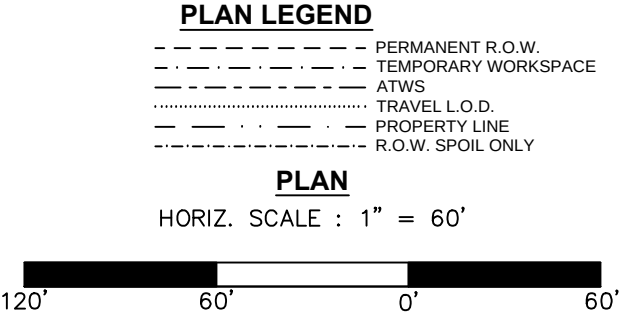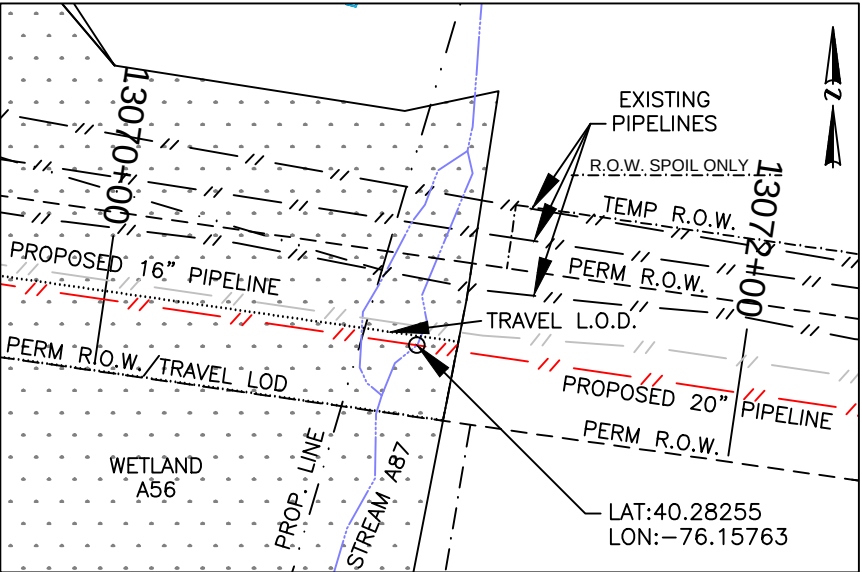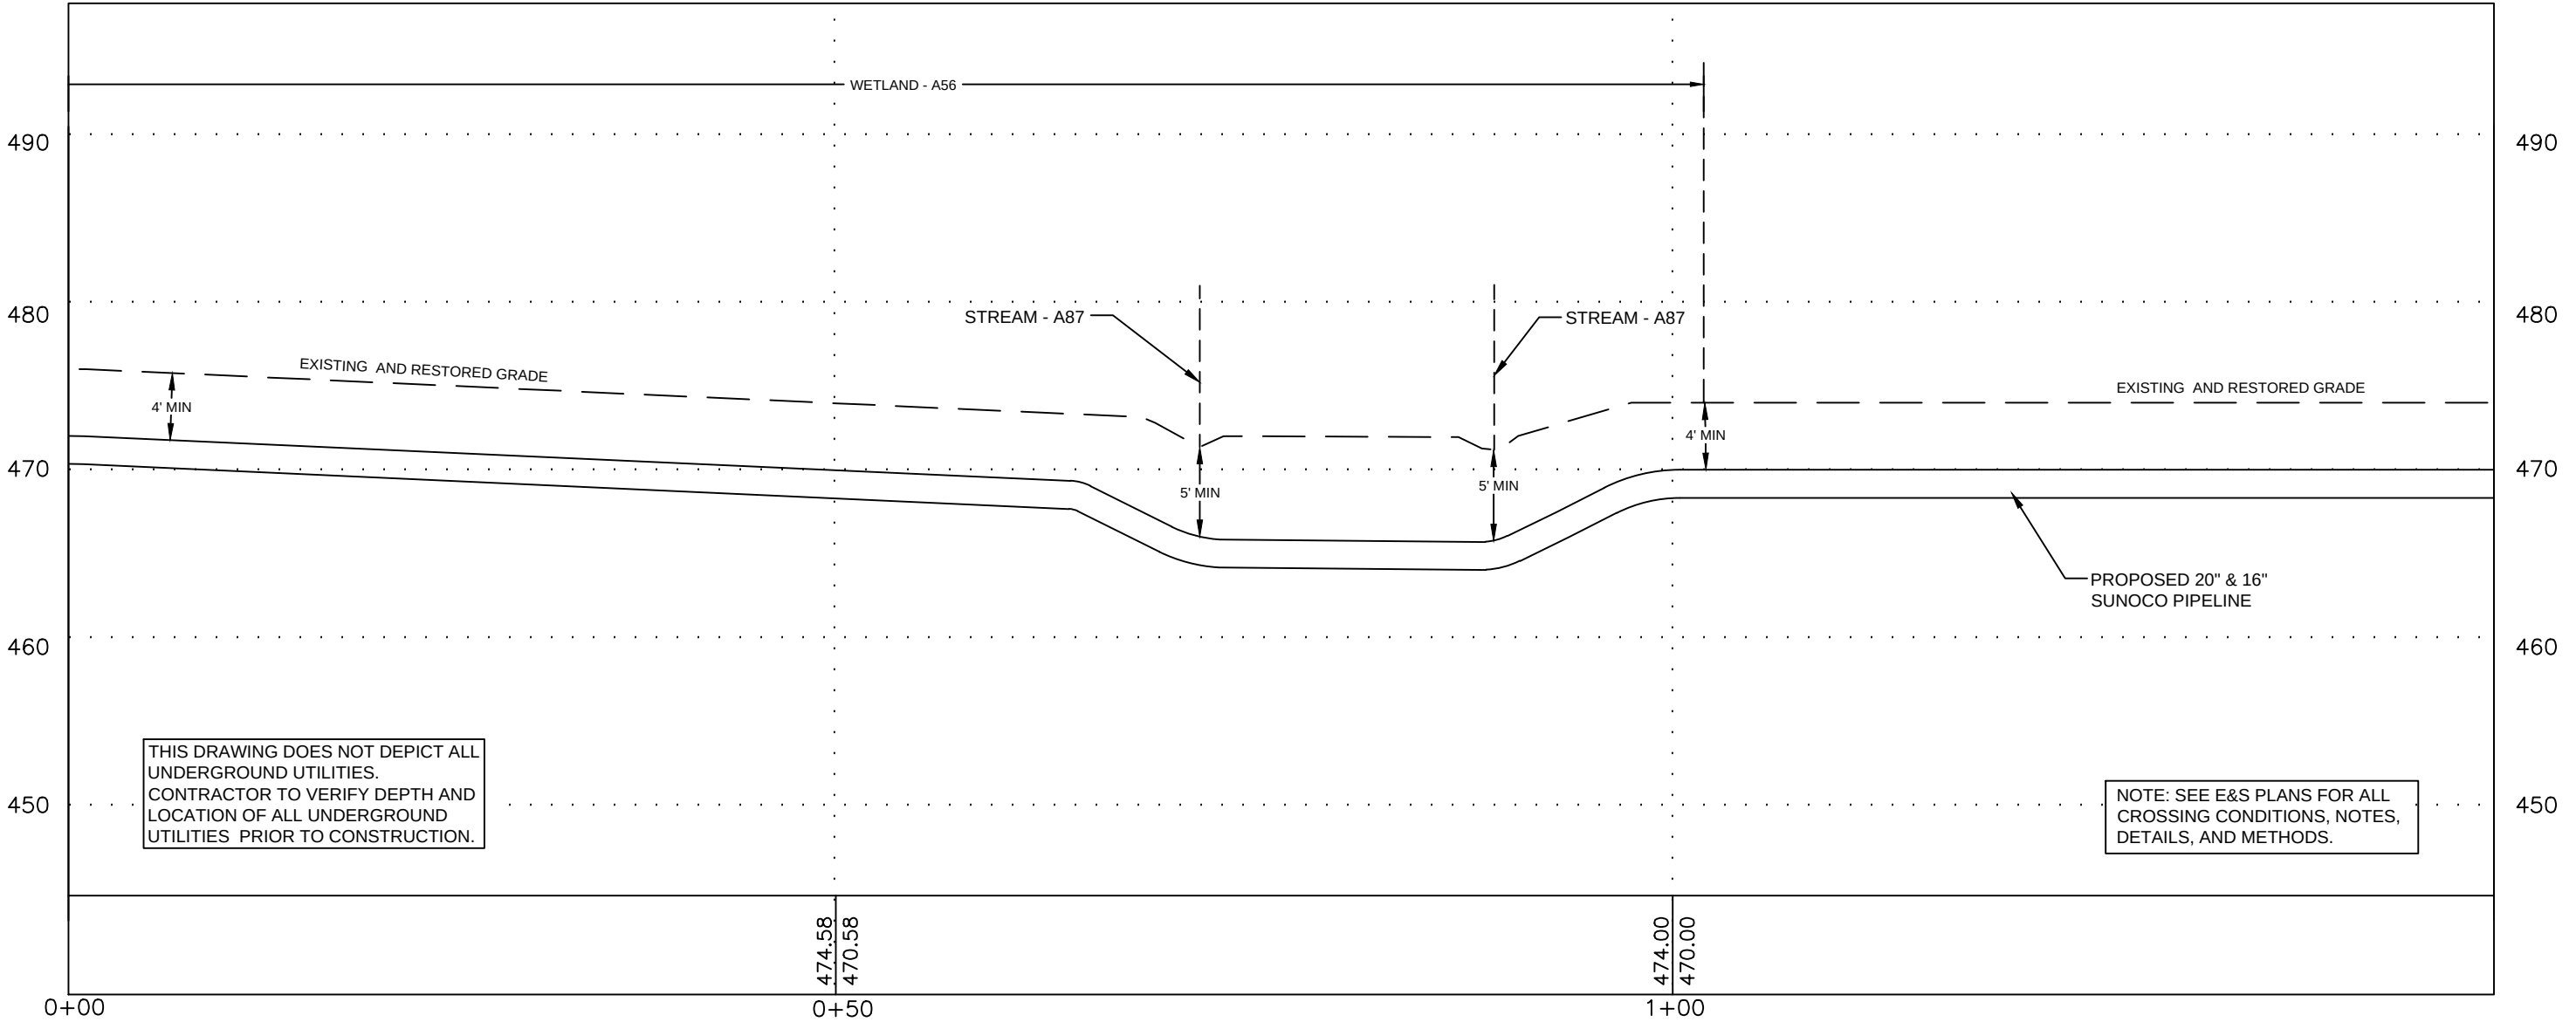

COORDINATE SYSTEM
PENNSYLVANIA STATE
PLANE SOUTH
NAD 83 US FEET

GRADE SOURCE:
SURVEYING DATA

24/7 CONTACT INFO & PIPE MARKER INFO:

SUNOCO PIPELINE L.P.
525 FRITZTOWN ROAD
SINKING SPRING, PA 19608
PHONE NUMBER: 800-786-7440
NATURAL GAS PIPELINE

CENTERLINE REV DATE: 11-11-2016

SUNOCO

STREAM - A87

WEST COCALICO TOWNSHIP, LANCASTER COUNTY, PA

11/07/16

REVISD

11/21/16

SCALE

AS NOTED






DWG: PA-LA-0019.0000-S-A87

Prepared by

 TRICO SURVEYING AND MAPPING
BLOOMINGTON, INDIANA
WWW.TRICOSURVEYING.COM

1

WEST COCALICO TOWNSHIP, LANCASTER COUNTY, PA
STREAM - B8

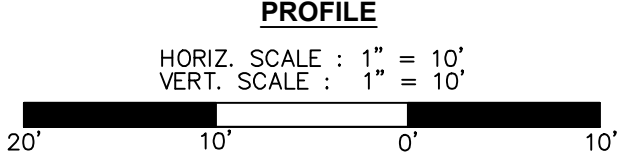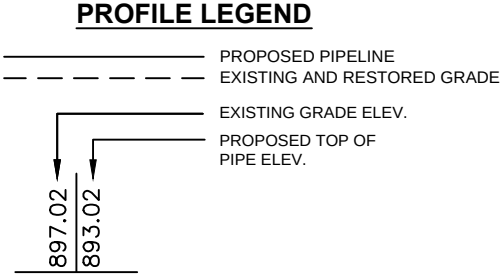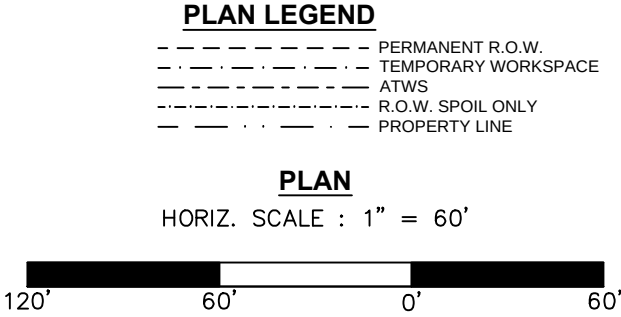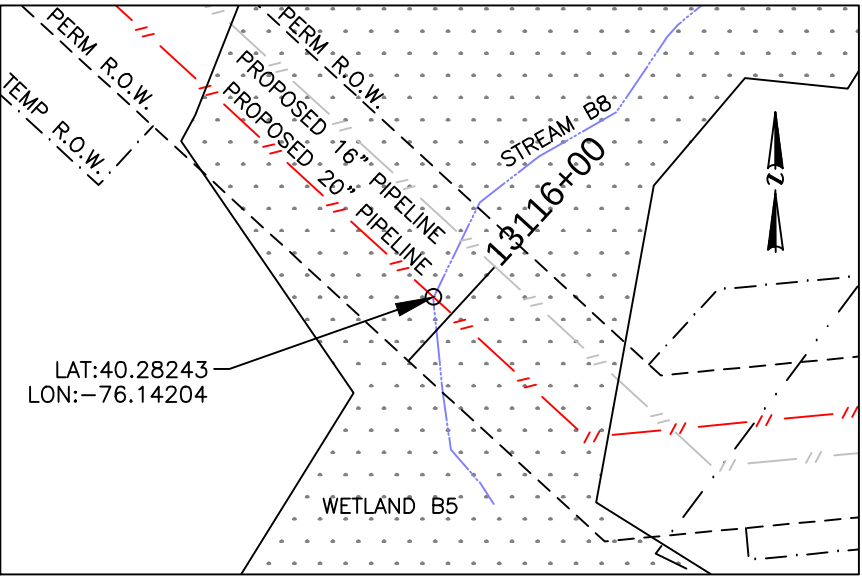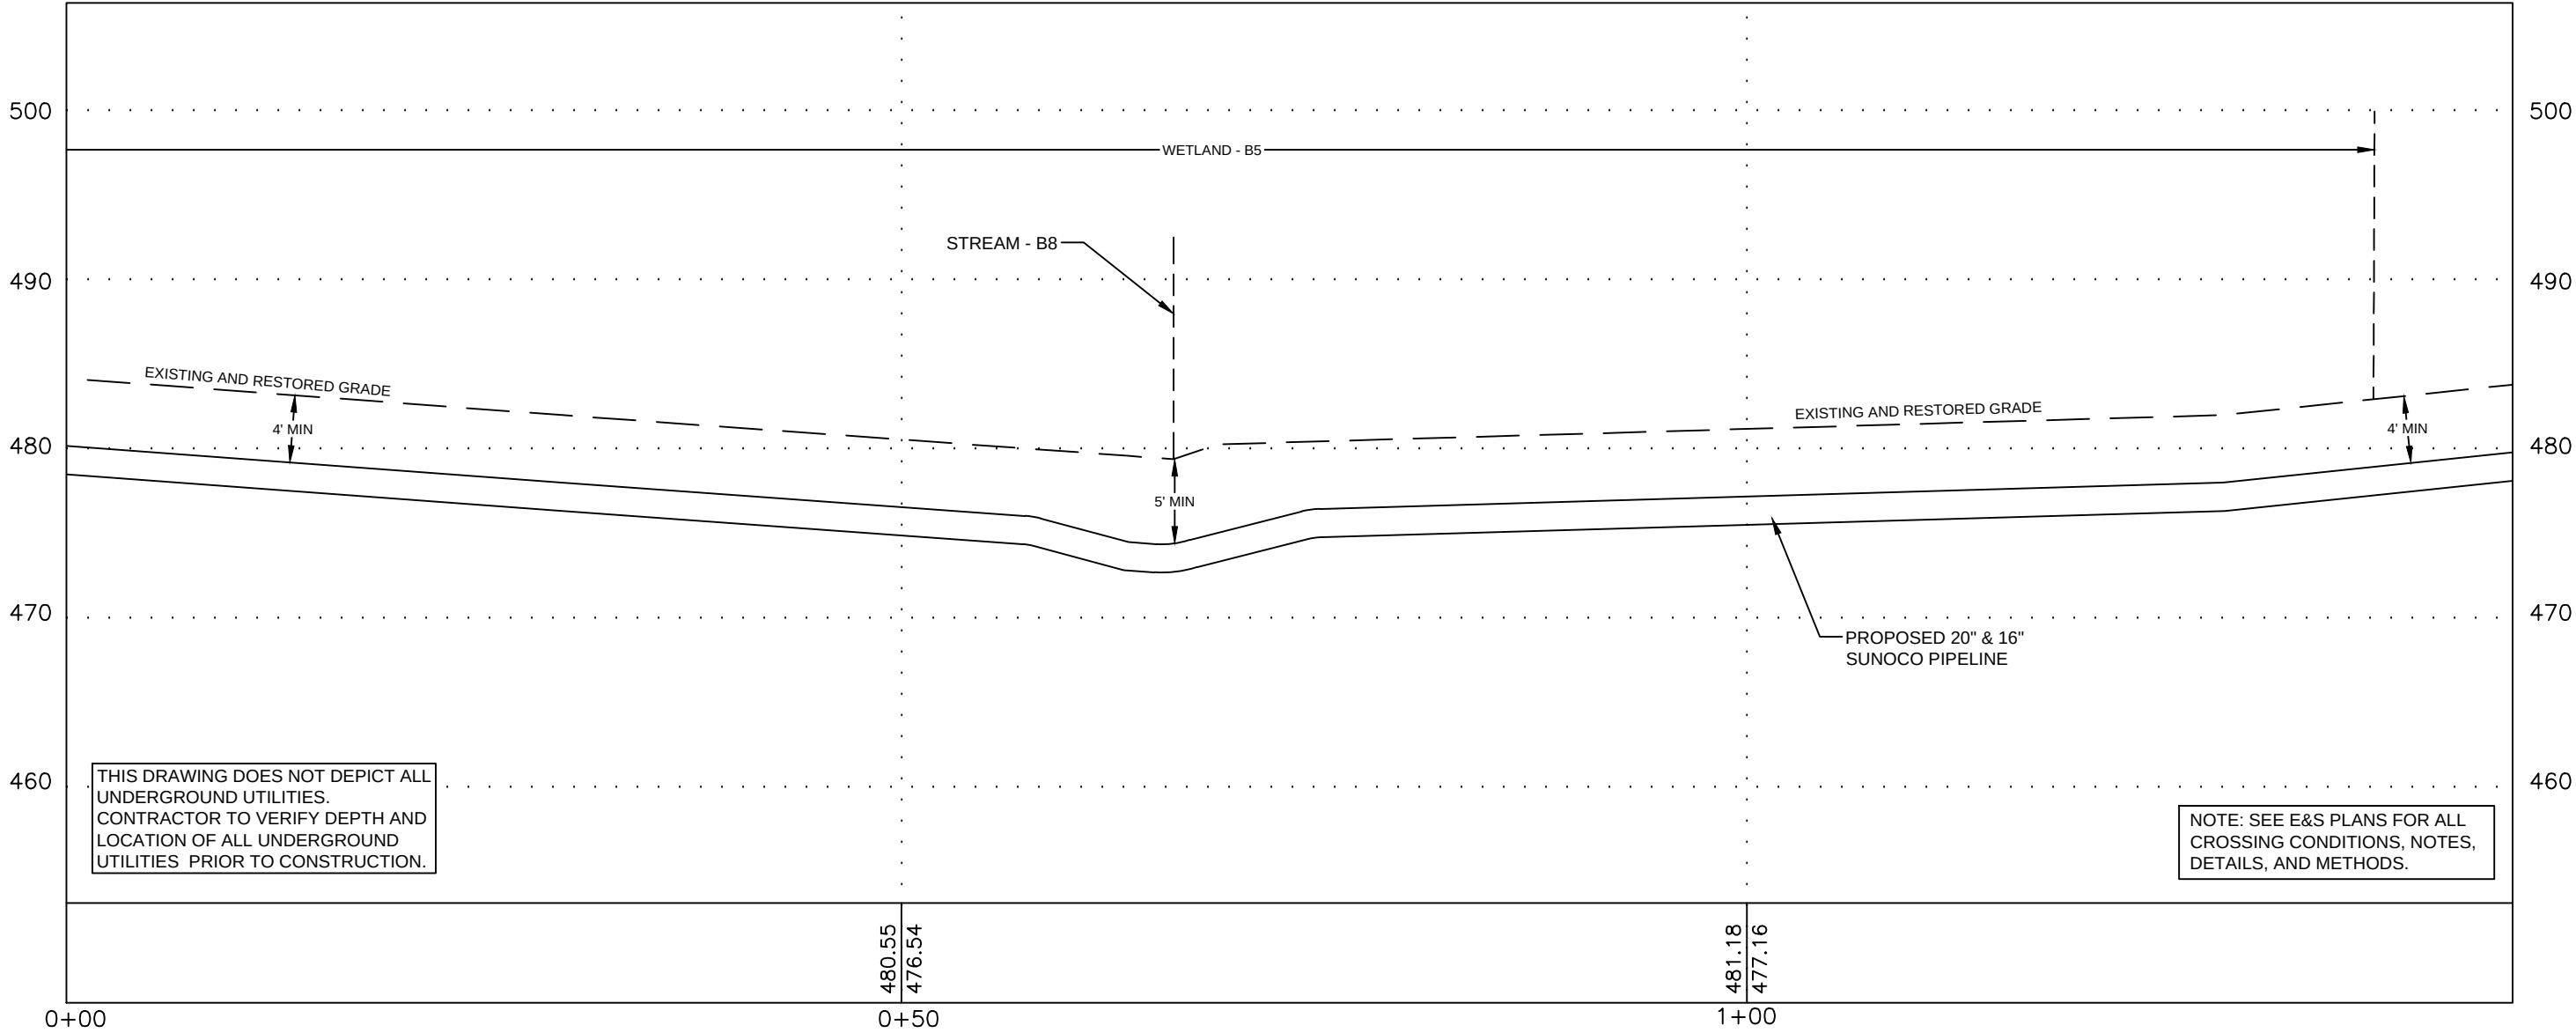

COORDINATE SYSTEM
PENNSYLVANIA STATE
PLANE SOUTH
NAD 83 US FEET

GRADE SOURCE:
SURVEYING DATA

24/7 CONTACT INFO & PIPE MARKER INFO:

SUNOCO PIPELINE L.P.
525 FRITZTOWN ROAD
SINKING SPRING, PA 19608
PHONE NUMBER: 800-786-7440
NATURAL GAS PIPELINE

CENTERLINE REV DATE: 11-11-2016

SUNOCO

STREAM - B8






WEST COCALICO TOWNSHIP, LANCASTER COUNTY, PA

11/07/16	SCALE	
REVISED 11/30/16	AS NOTED	DWG: PA-LA-0029.0000-S-B8

Prepared byTRICO SURVEYING AND MAPPING
BLOOMINGTON, INDIANA
WWW.TRICOSURVEYING.COM

1

WEST COCALICO TOWNSHIP, LANCASTER COUNTY, PA
STREAM - B11

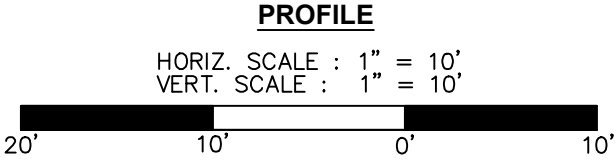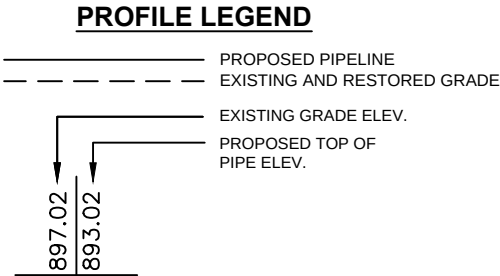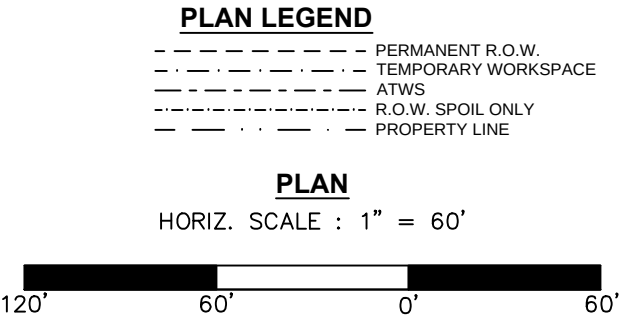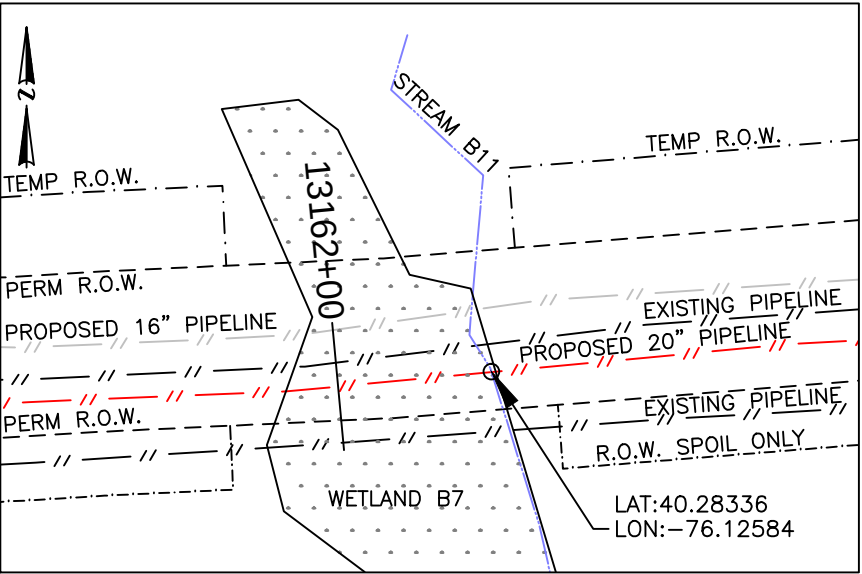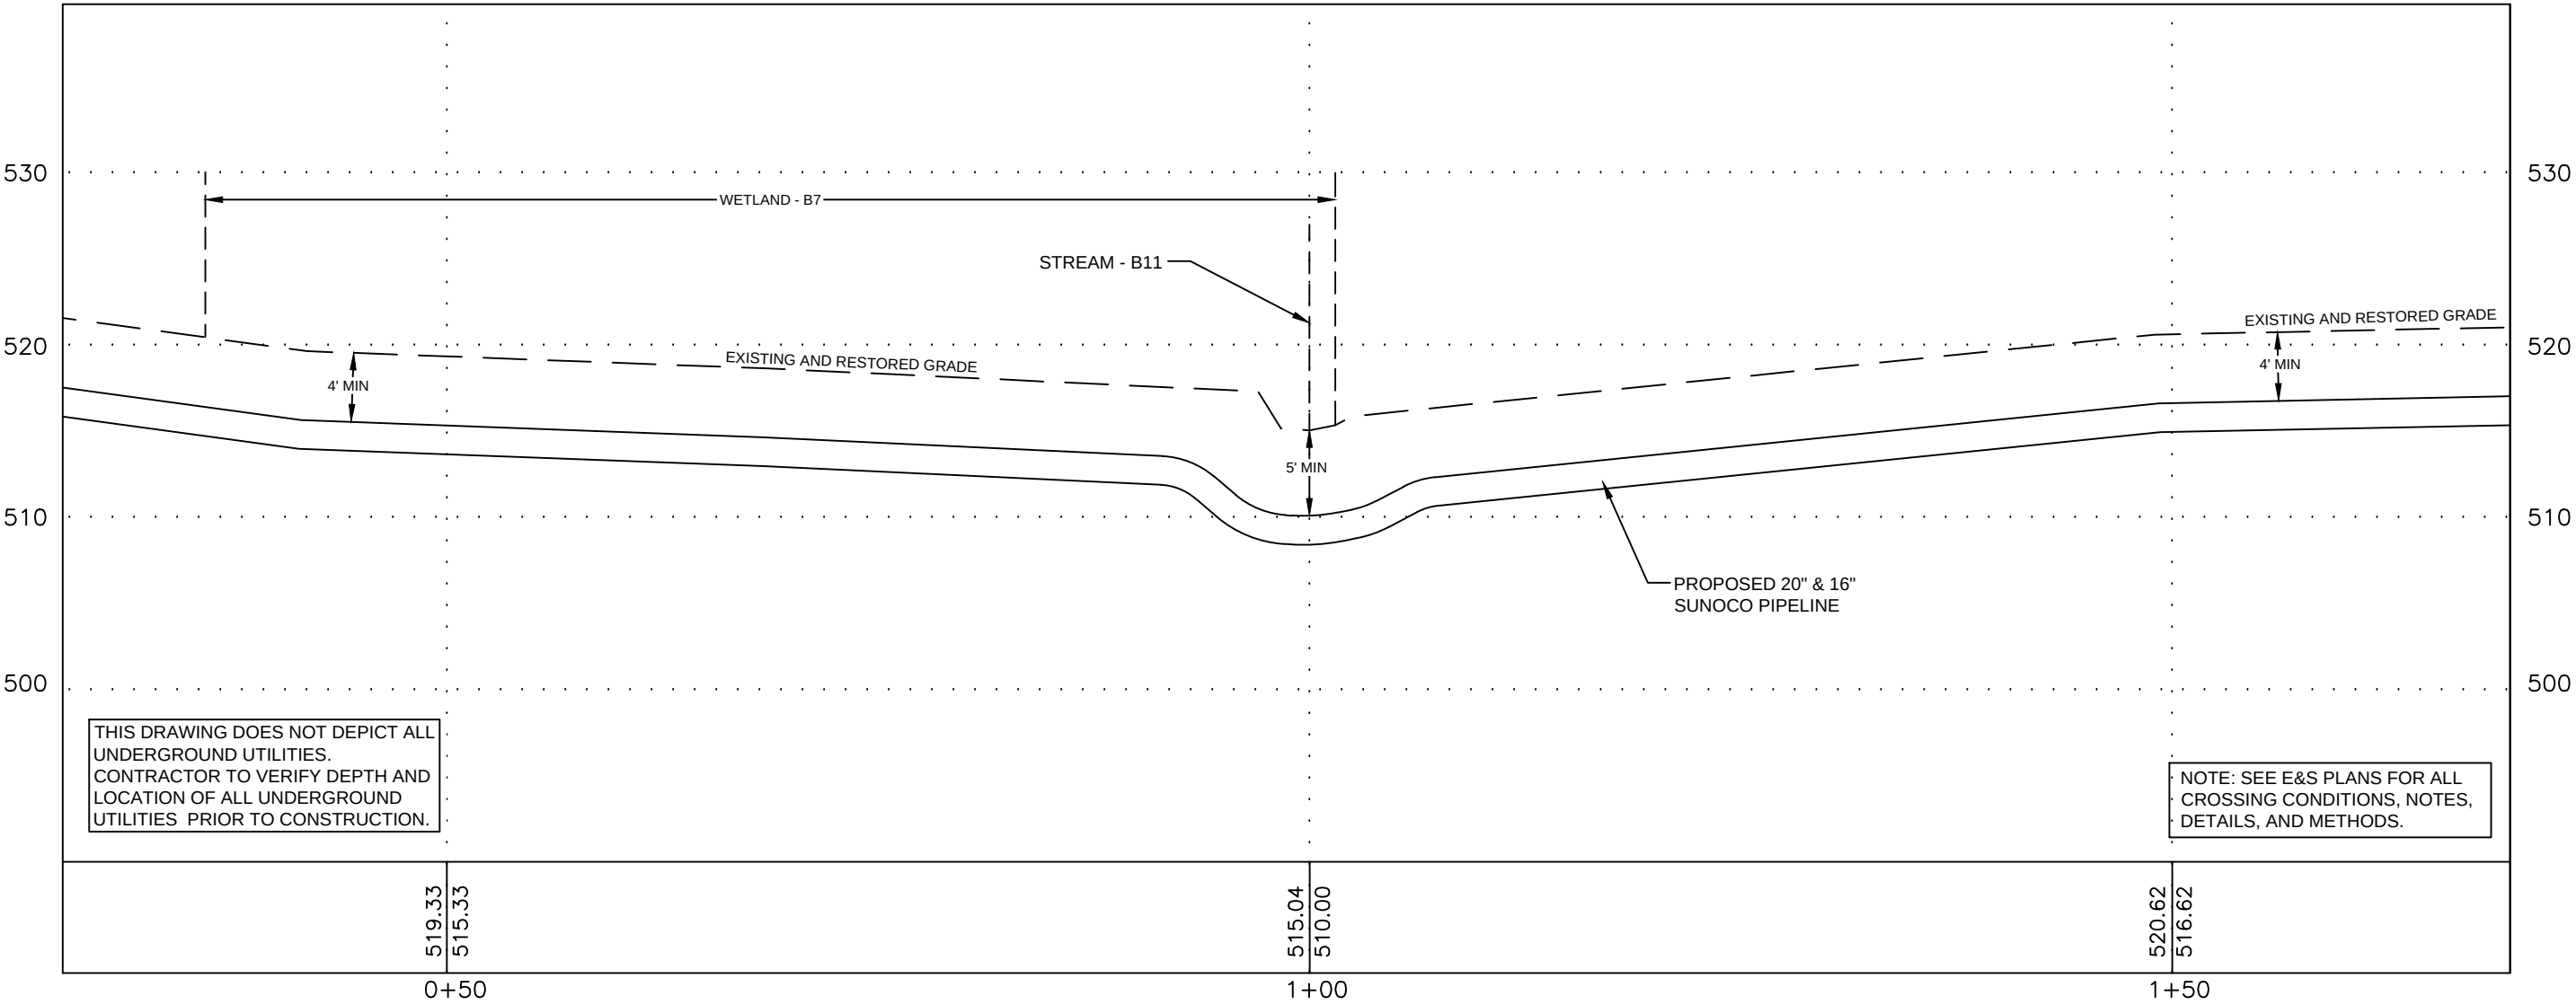

COORDINATE SYSTEM
PENNSYLVANIA STATE
PLANE SOUTH
NAD 83 US FEET

GRADE SOURCE:
SURVEYING DATA

24/7 CONTACT INFO & PIPE MARKER INFO:

SUNOCO PIPELINE L.P.
525 FRITZTOWN ROAD
SINKING SPRING, PA 19608
PHONE NUMBER: 800-786-7440
NATURAL GAS PIPELINE

CENTERLINE REV DATE: 11-11-2016

SUNOCO

STREAM - B11

WEST COCALICO TOWNSHIP, LANCASTER COUNTY, PA

11/07/16

REVIS

11/30/16

REVISED

SCALE

AS NOTED






DWG: PA-LA-0037.0000-S-B11

Prepared by

 TRICO SURVEYING AND MAPPING
BLOOMINGTON, INDIANA
WWW.TRICOSURVEYING.COM

1

WEST COCALICO TOWNSHIP, LANCASTER COUNTY, PA
STREAM - B12

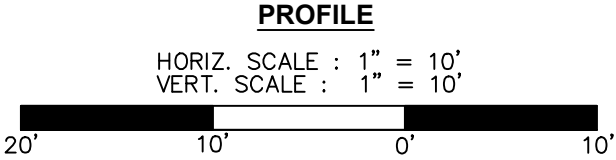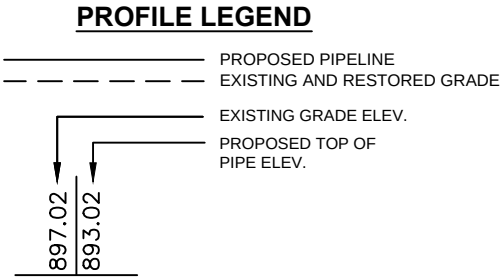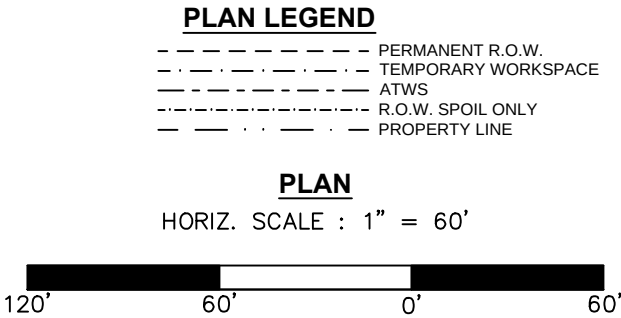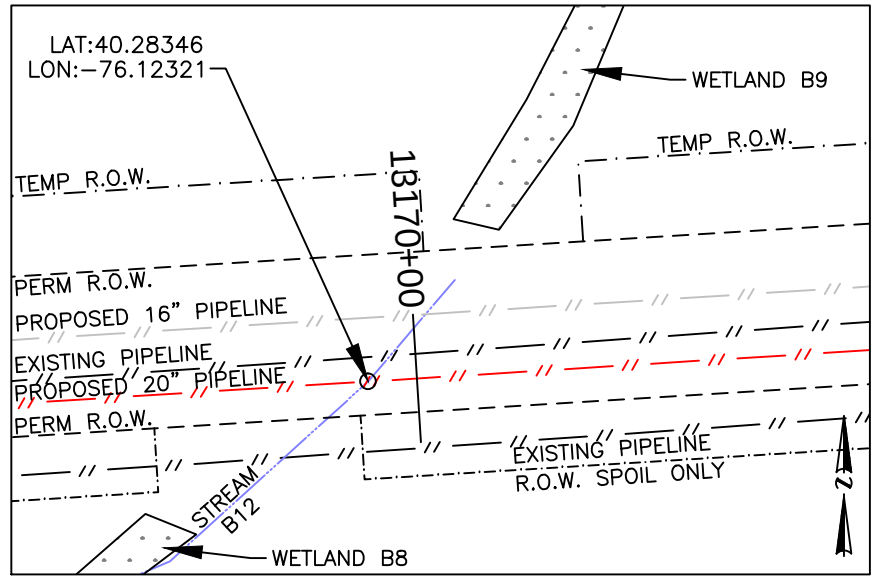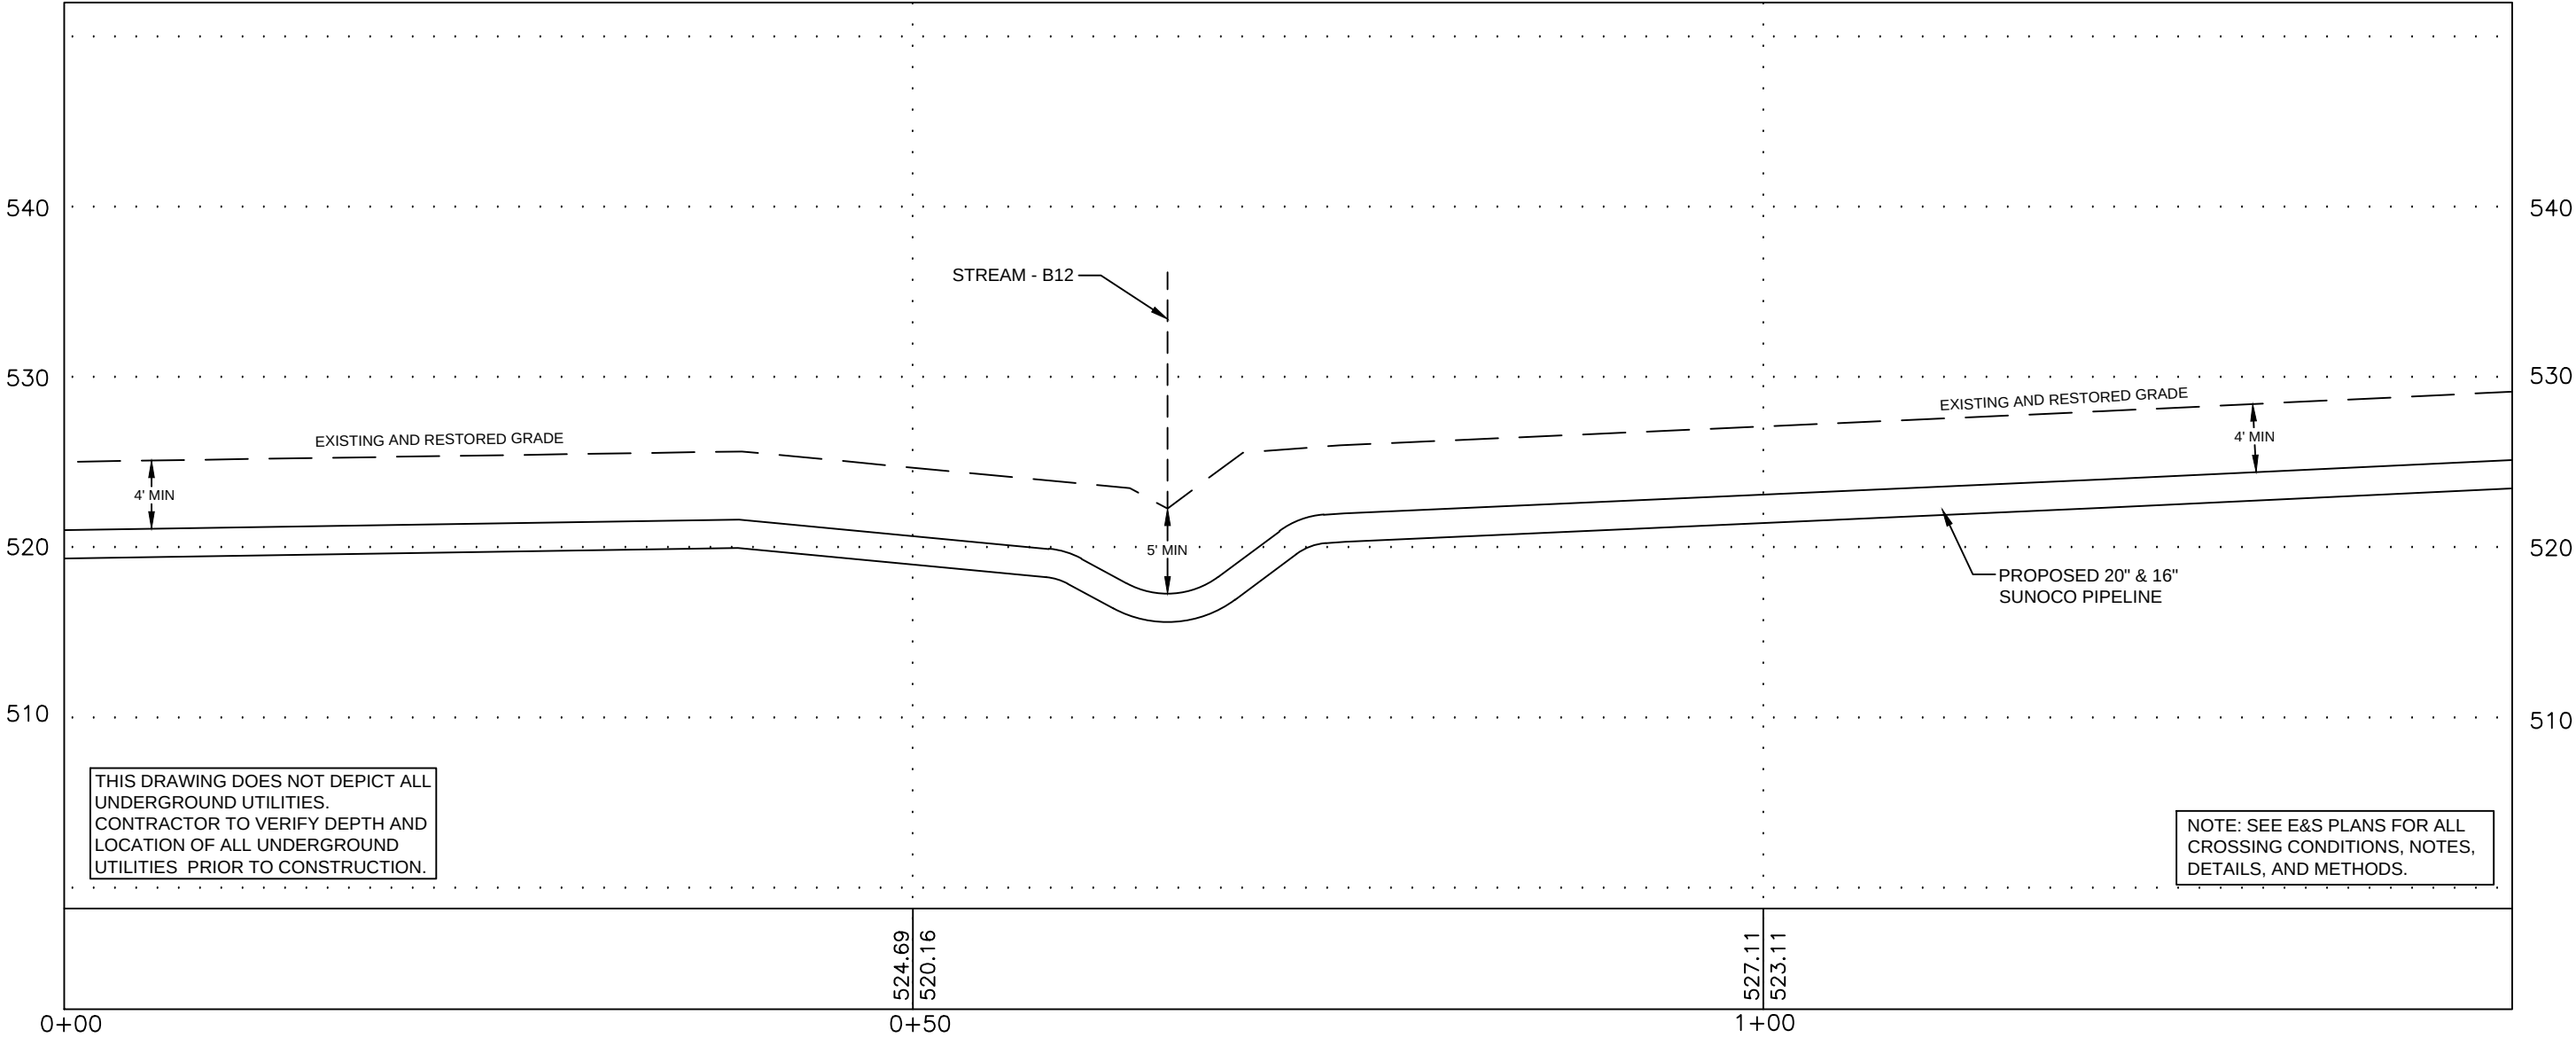

COORDINATE SYSTEM
PENNSYLVANIA STATE
PLANE SOUTH
NAD 83 US FEET

GRADE SOURCE:
SURVEYING DATA

24/7 CONTACT INFO & PIPE MARKER INFO:

SUNOCO PIPELINE L.P.
525 FRITZTOWN ROAD
SINKING SPRING, PA 19608
PHONE NUMBER: 800-786-7440
NATURAL GAS PIPELINE

CENTERLINE REV DATE: 11-11-2016

SUNOCO
STREAM - B12

WEST COCALICO TOWNSHIP, LANCASTER COUNTY, PA

11/07/16	SCALE	
REVISED 11/23/16	AS NOTED	DWG: PA-LA-0037.0000-S-B12
Prepared by	TRICO SURVEYING AND MAPPING BLOOMINGTON, INDIANA WWW.TRICOSURVEYING.COM	1