
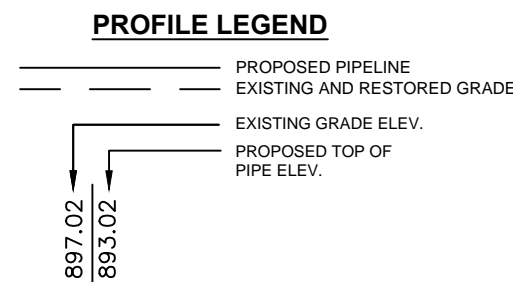
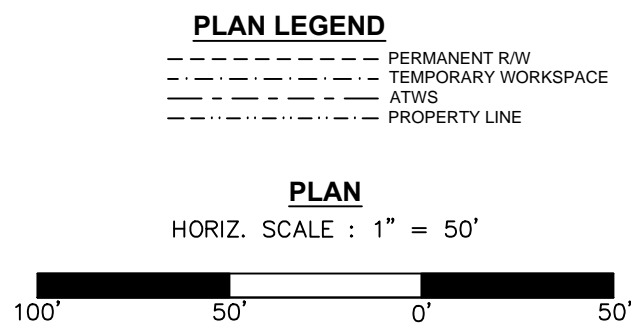
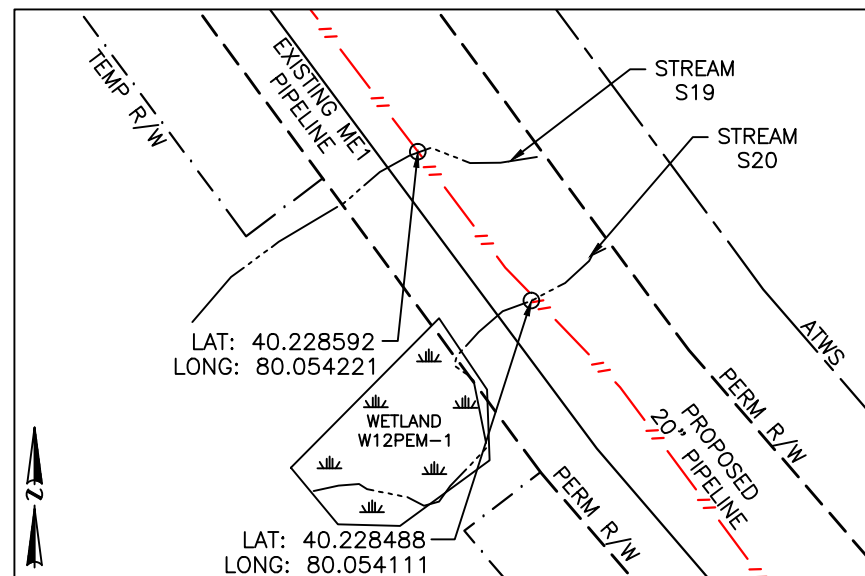


NOTTINGHAM TOWNSHIP, WASHINGTON COUNTY, PA

STREAM - S19 and S20

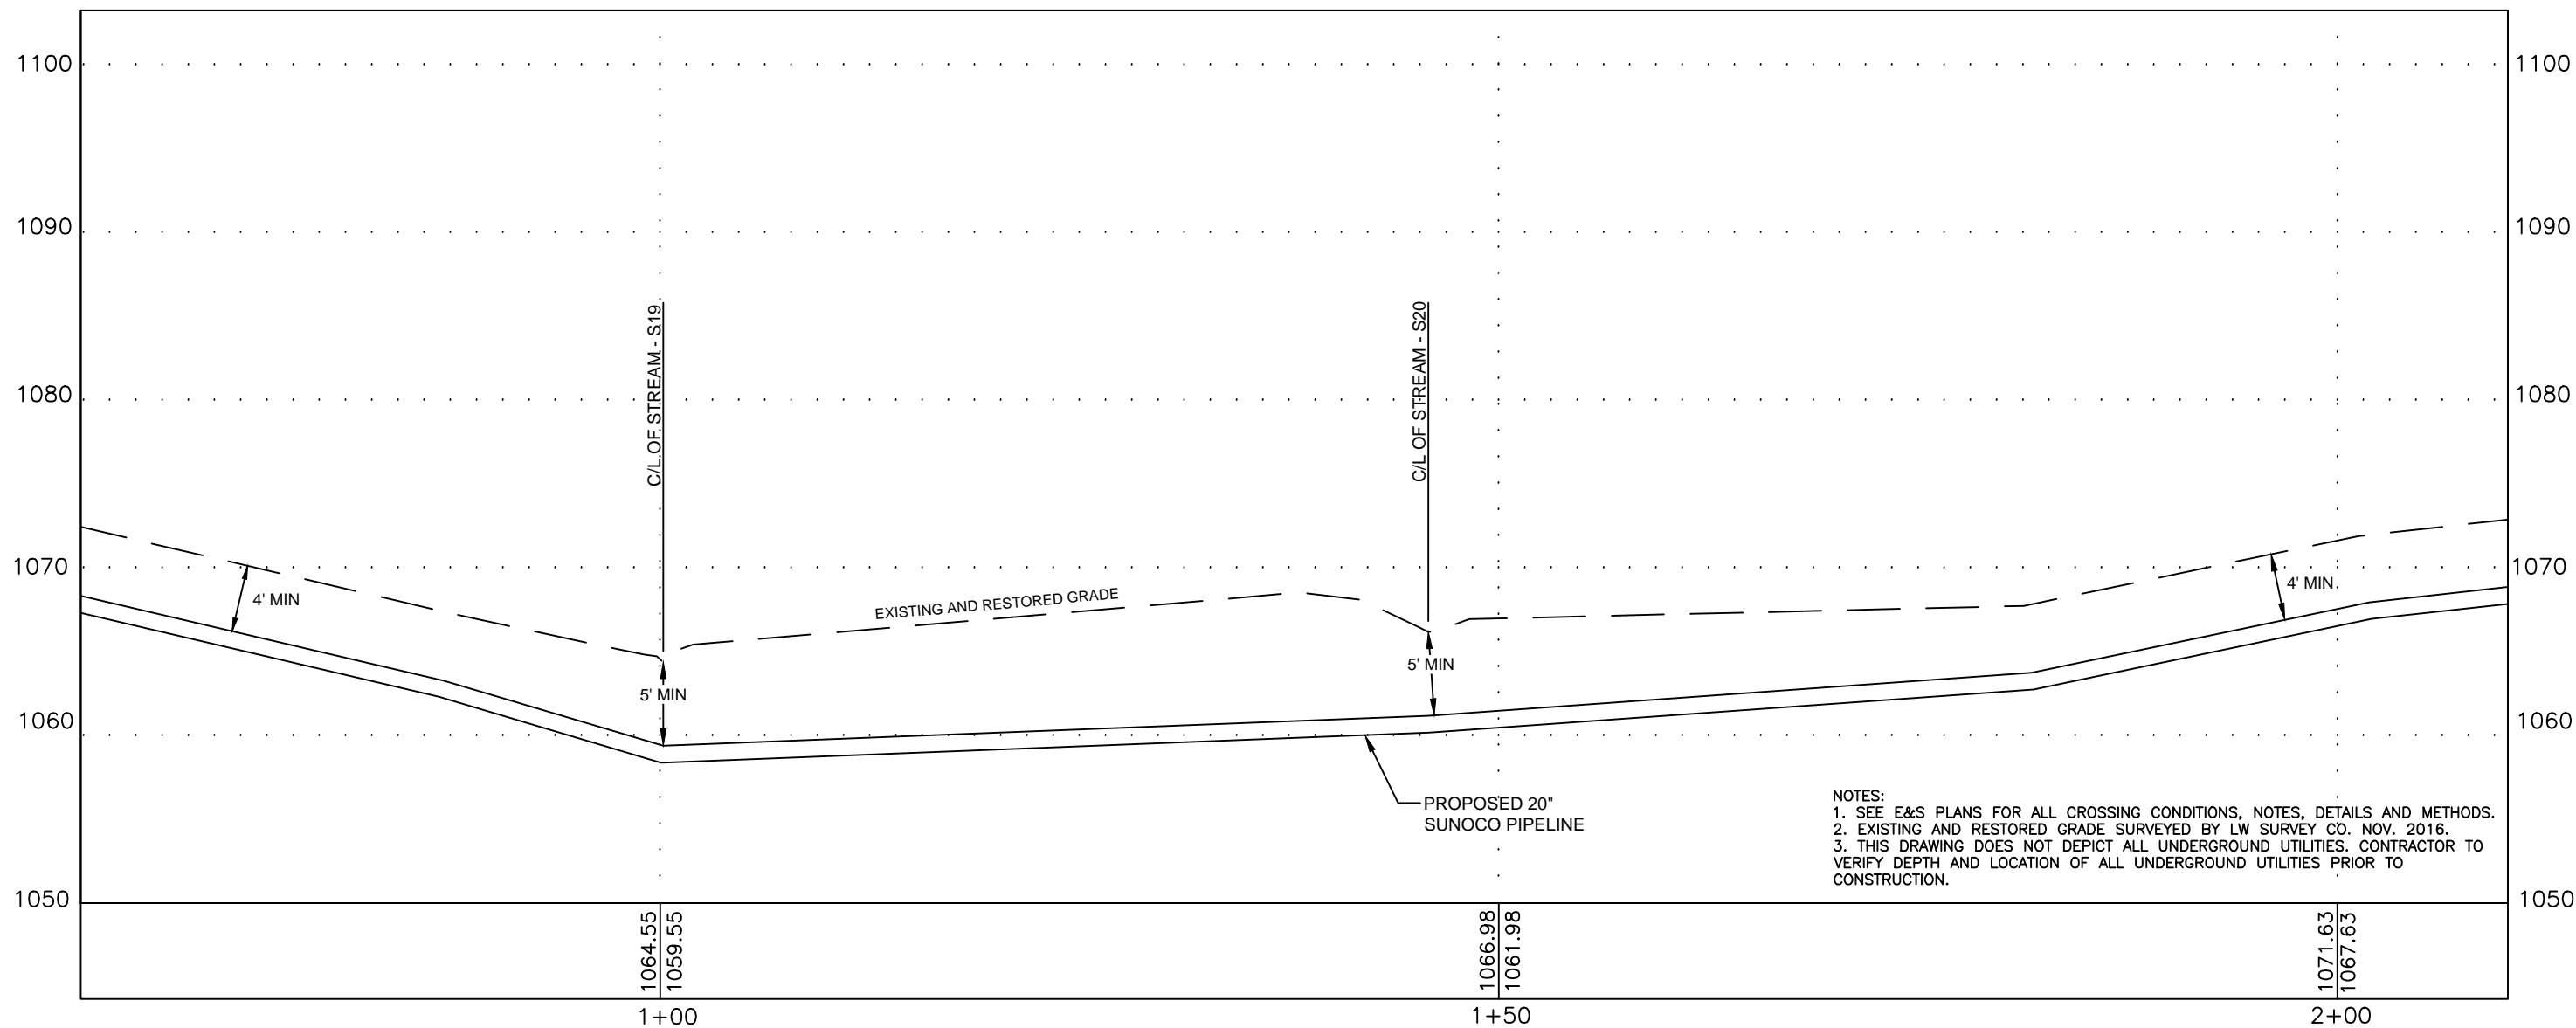

COORDINATE SYSTEM
PENNSYLVANIA STATE PLANE SOUTH
NAD 83 US FEET

24/7 CONTACT INFO & PIPE MARKER INFO:

SUNOCO PIPELINE L.P.
525 FRITZTOWN ROAD
SINKING SPRING, PA 19608
PHONE NUMBER: 800-786-7440
NATURAL GAS PIPELINE

SUNOCO		
STREAM - S19 and S20		
NOTTINGHAM TOWNSHIP, WASHINGTON COUNTY, PA		
11/14/16	SCALE	
REVISION	AS NOTED	DWG: PA-WA-0146.0000-S19-S20
11/28/16		
Prepared by	LW SURVEY CO. 1725A OREGON PIKE, SUITE 204 LANCASTER, PA 17601	2