

<b>Legend</b> <ul style="list-style-type: none"> <li>● Mile Post</li> <li>▬ Proposed Route (9/19/2018)</li> <li>▬ Permanent Easement</li> <li>▬ Construction Limits</li> <li>▬ Study Corridor</li> <li>▬ Parcel Boundary</li> <li>▬ County Boundary</li> <li>▬ Soil Map Unit</li> <li>▬ Delaware River Basin Boundary</li> <li>▬ County Boundary</li> </ul>		<b>Delineated Waterbodies</b> <ul style="list-style-type: none"> <li>▬ Ephemeral</li> <li>▬ Intermittent</li> <li>● Water Photo Locations</li> </ul>		<b>Delineated Wetlands</b> <ul style="list-style-type: none"> <li>▬ PFO</li> <li>● Wetland Photo Locations</li> </ul>	
--	--	---	--	--	--



Reference: County Boundary Layer (PASDA) 2015 Aerial Imagery (PennEast)


NAD 1983 UTM Zone 18N  
Projection: Transverse Mercator  
Linear Unit: Foot (1.0)

0 100 200 400 Feet  
Key Map Not Drawn to Scale



<b>TITLE:</b> JPA Section K PennEast Pipeline Project Photolocation Map - Pennsylvania				
LOC: WILLIAMS TWP/DURHAM TWP, NORTHAMPTON/BUCKS, PA				
DRN. BY: CDW	CKD. BY:	REV.:	SCALE: See Graphic Scale	Date: 11/15/2018
				SHEET: 191 of 194



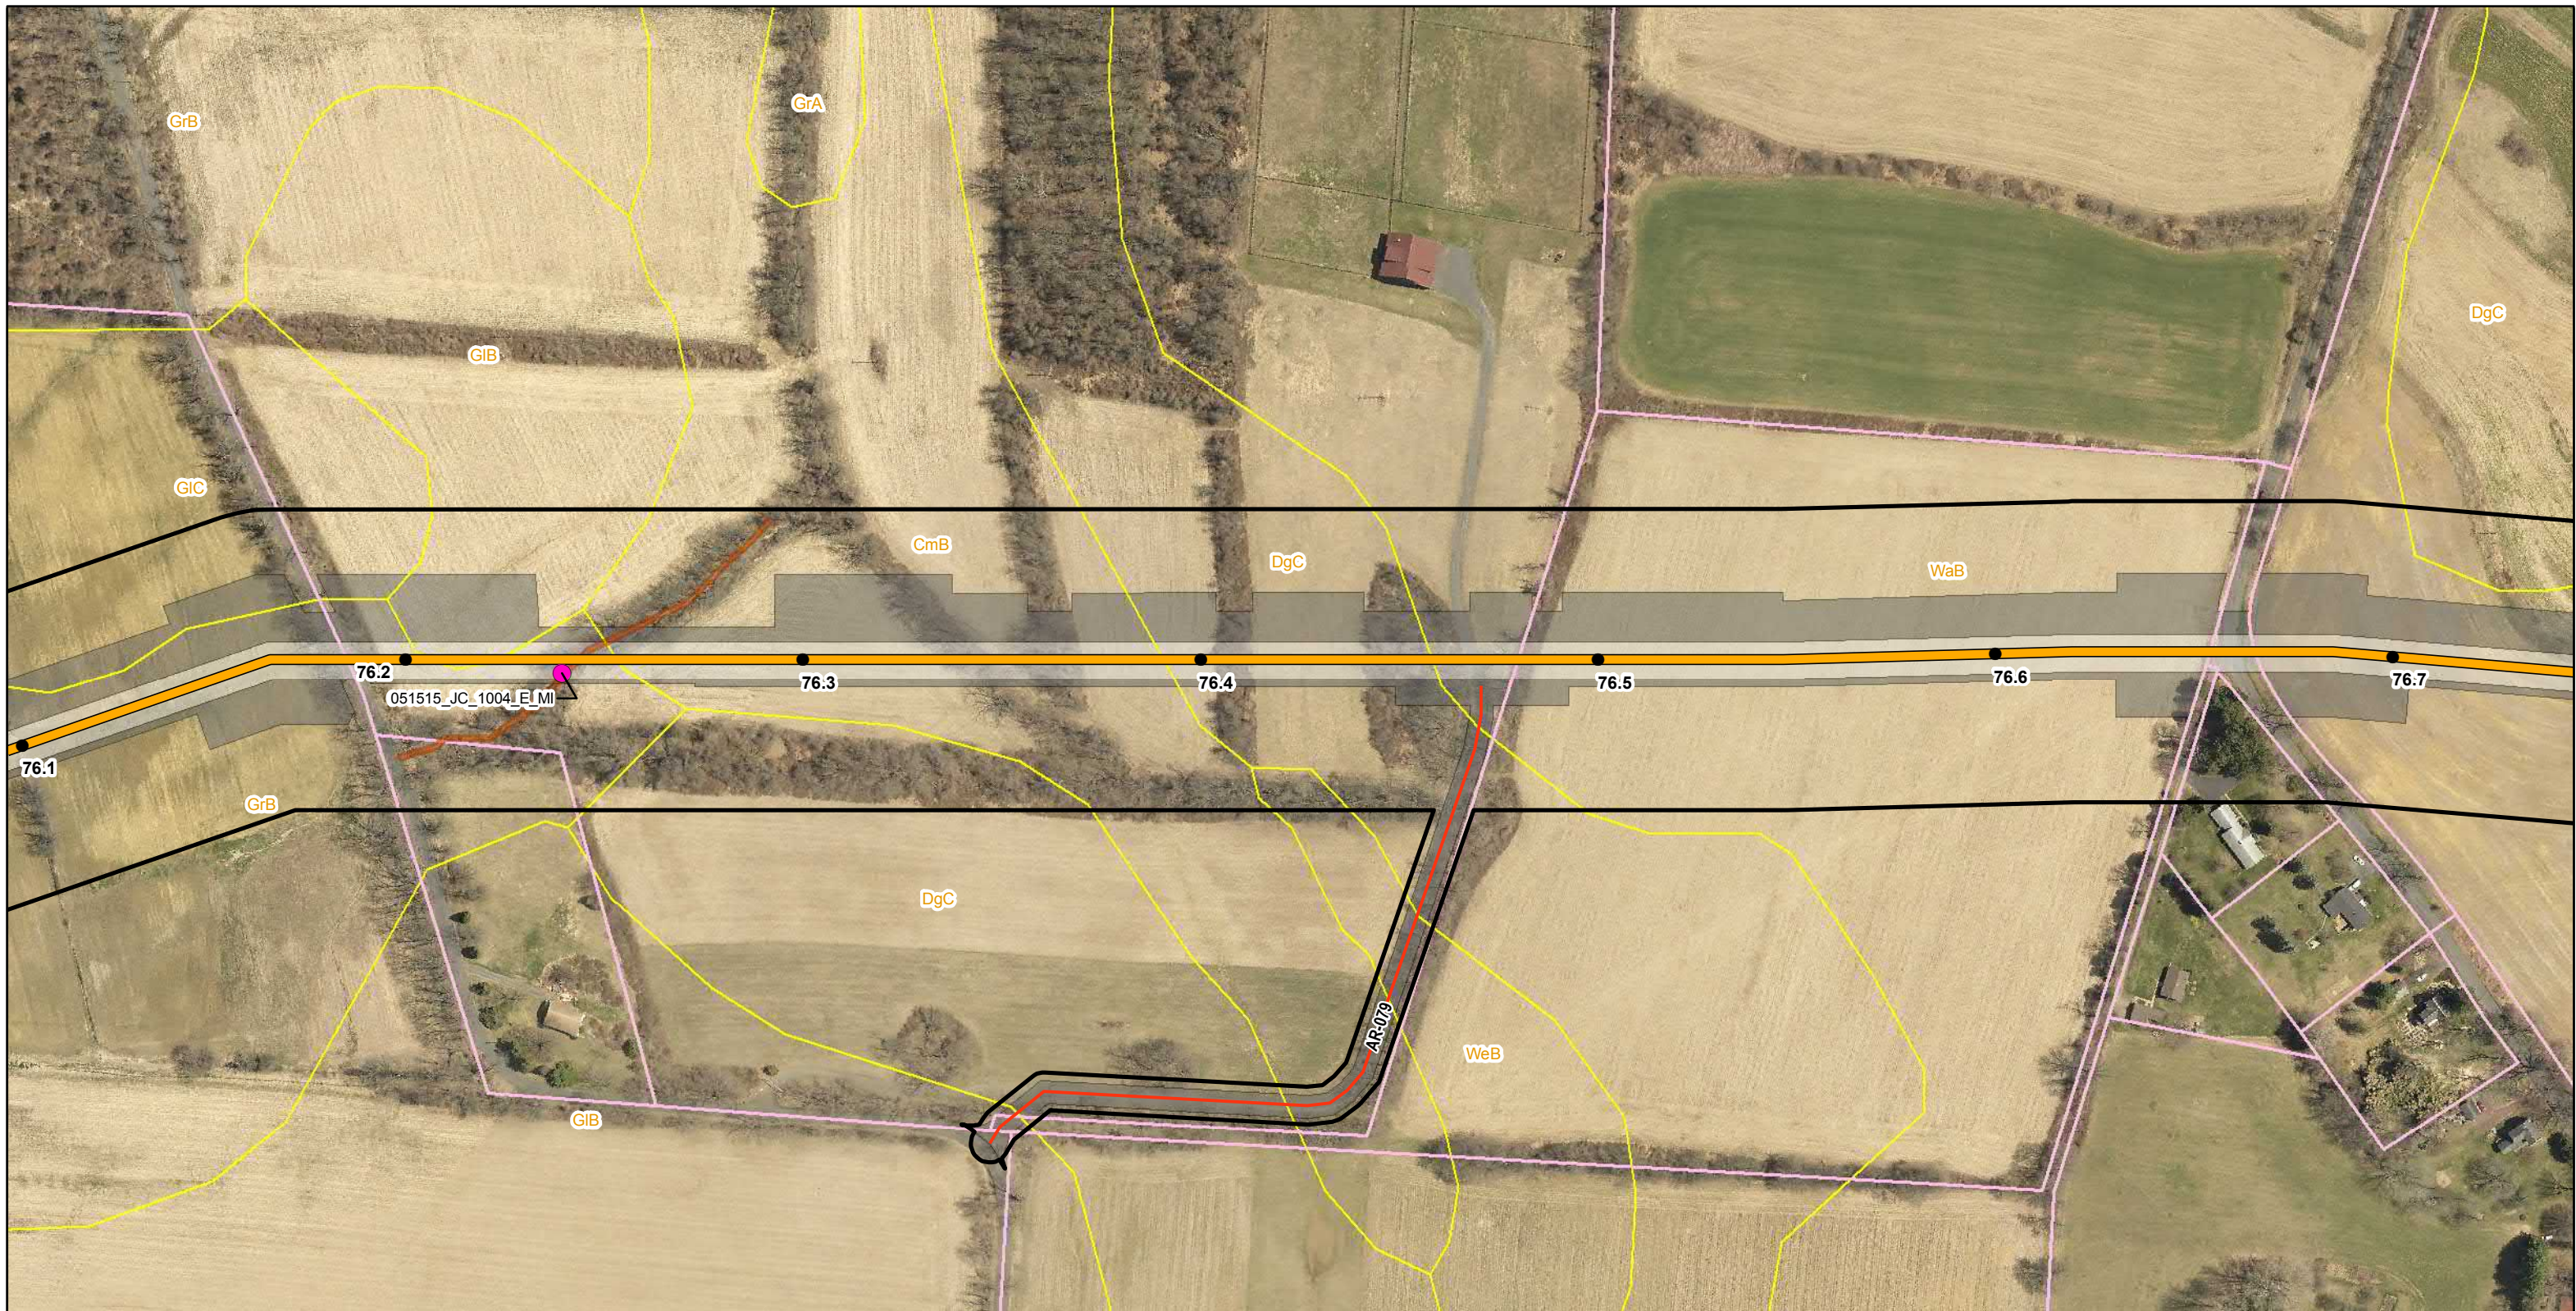

Legend			
● Mile Post	Permanent Easement	Parcel Boundary	County Boundary
Proposed Route (9/19/2018)	Construction Limits	Soil Map Unit	
Access Road Centerline	Study Corridor	Delaware River Basin Boundary	

Delineated Waterbodies	
Orange	Ephemeral
Pink	Water Photo Locations

Delineated Wetlands	

**PennEast**  
PIPELINE

*PennEast Pipeline Company, LLC*

Reference:  
County Boundary Layer (PASDA)  
2015 Aerial Imagery (PennEast)


0 100 200 400 Feet  
Key Map Not Drawn to Scale

NAD 1983 UTM Zone 18N  
Projection: Transverse Mercator  
Linear Unit: Foot (1.0)



TITLE:		JPA Section K PennEast Pipeline Project Photolocation Map - Pennsylvania		
LOC: DURHAM TWP/RIEGELSVILLE BORO, BUCKS, PA		Date: 11/15/2018		
DRN. BY: CDW	CKD. BY:	REV.:	SCALE: See Graphic Scale	SHEET: 192 of 194



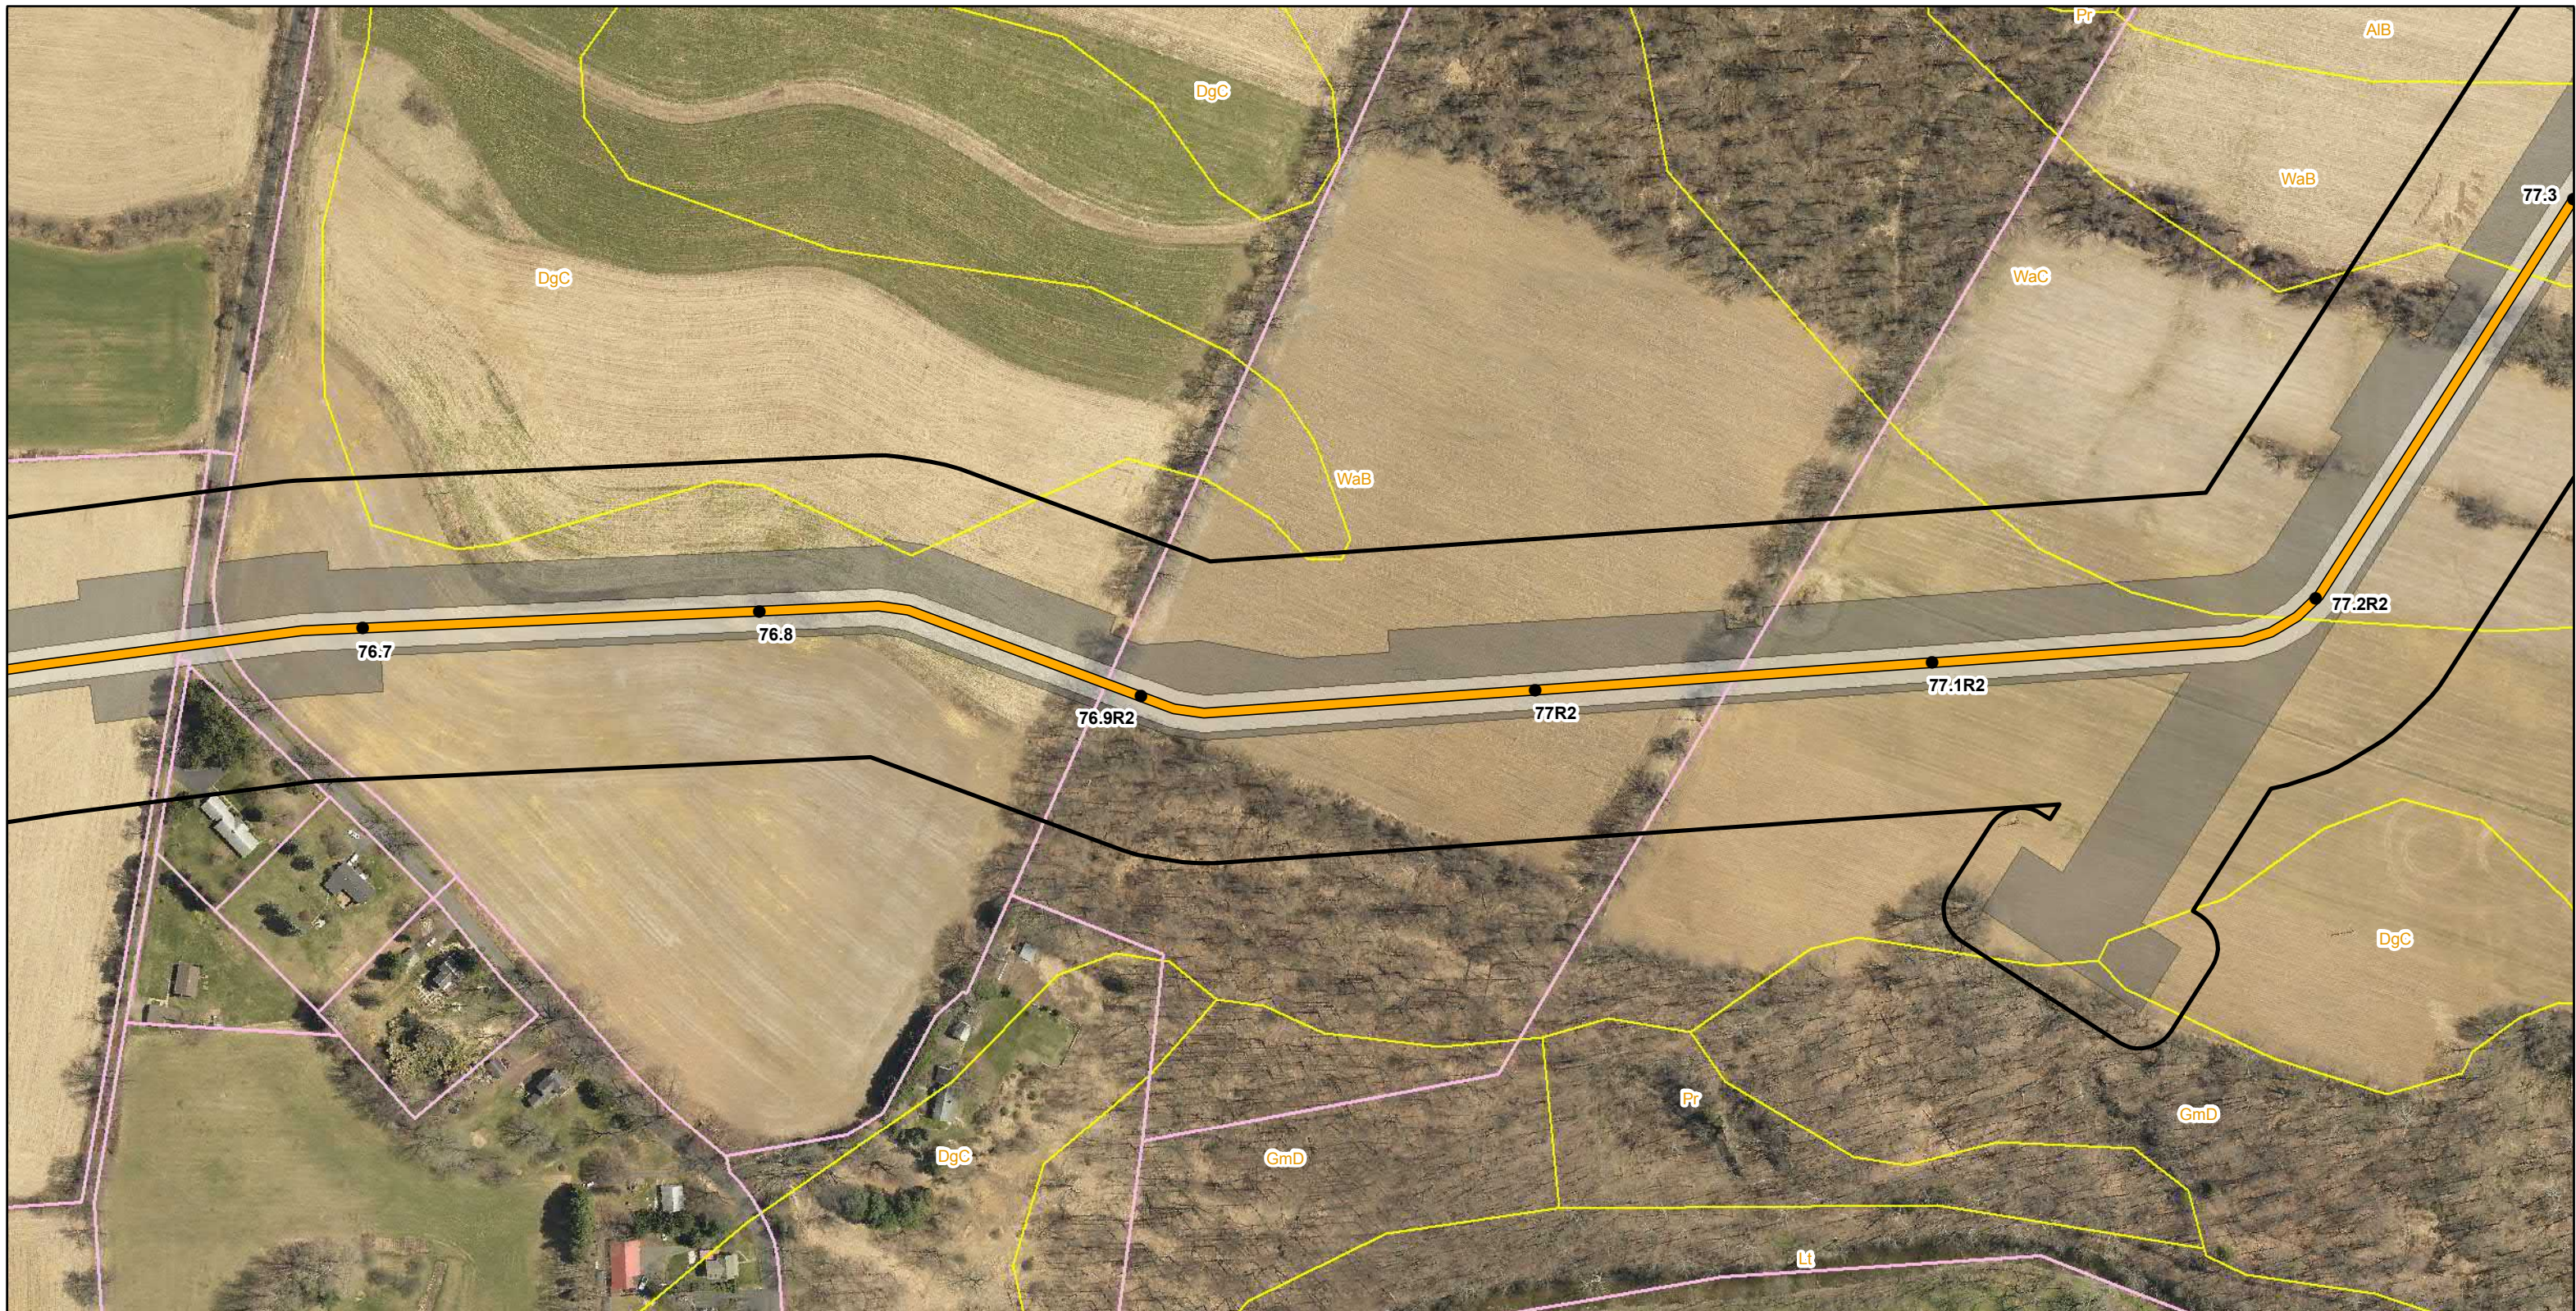

Legend		
● Mile Post	Construction Limits	Soil Map Unit
Proposed Route (9/19/2018)	Study Corridor	Delaware River Basin Boundary
Permanent Easement	Parcel Boundary	County Boundary

**Delineated Waterbodies**

**Delineated Wetlands**



**PennEast Pipeline Company, LLC**



Reference:  
County Boundary Layer (PASDA)  
2015 Aerial Imagery (PennEast)


0 100 200 400 Feet  
NAD 1983 UTM Zone 18N  
Projection: Transverse Mercator  
Linear Unit: Foot (1.0)  
Key Map Not Drawn to Scale



TITLE:  
**JPA Section K  
PennEast Pipeline Project  
Photolocation Map - Pennsylvania**

LOC: RIEGELSVILLE BORO/DURHAM TWP, BUCKS, PA				Date: 11/15/2018
DRN. BY: CDW	CKD. BY:	REV.:	SCALE: See Graphic Scale	SHEET: 193 of 194



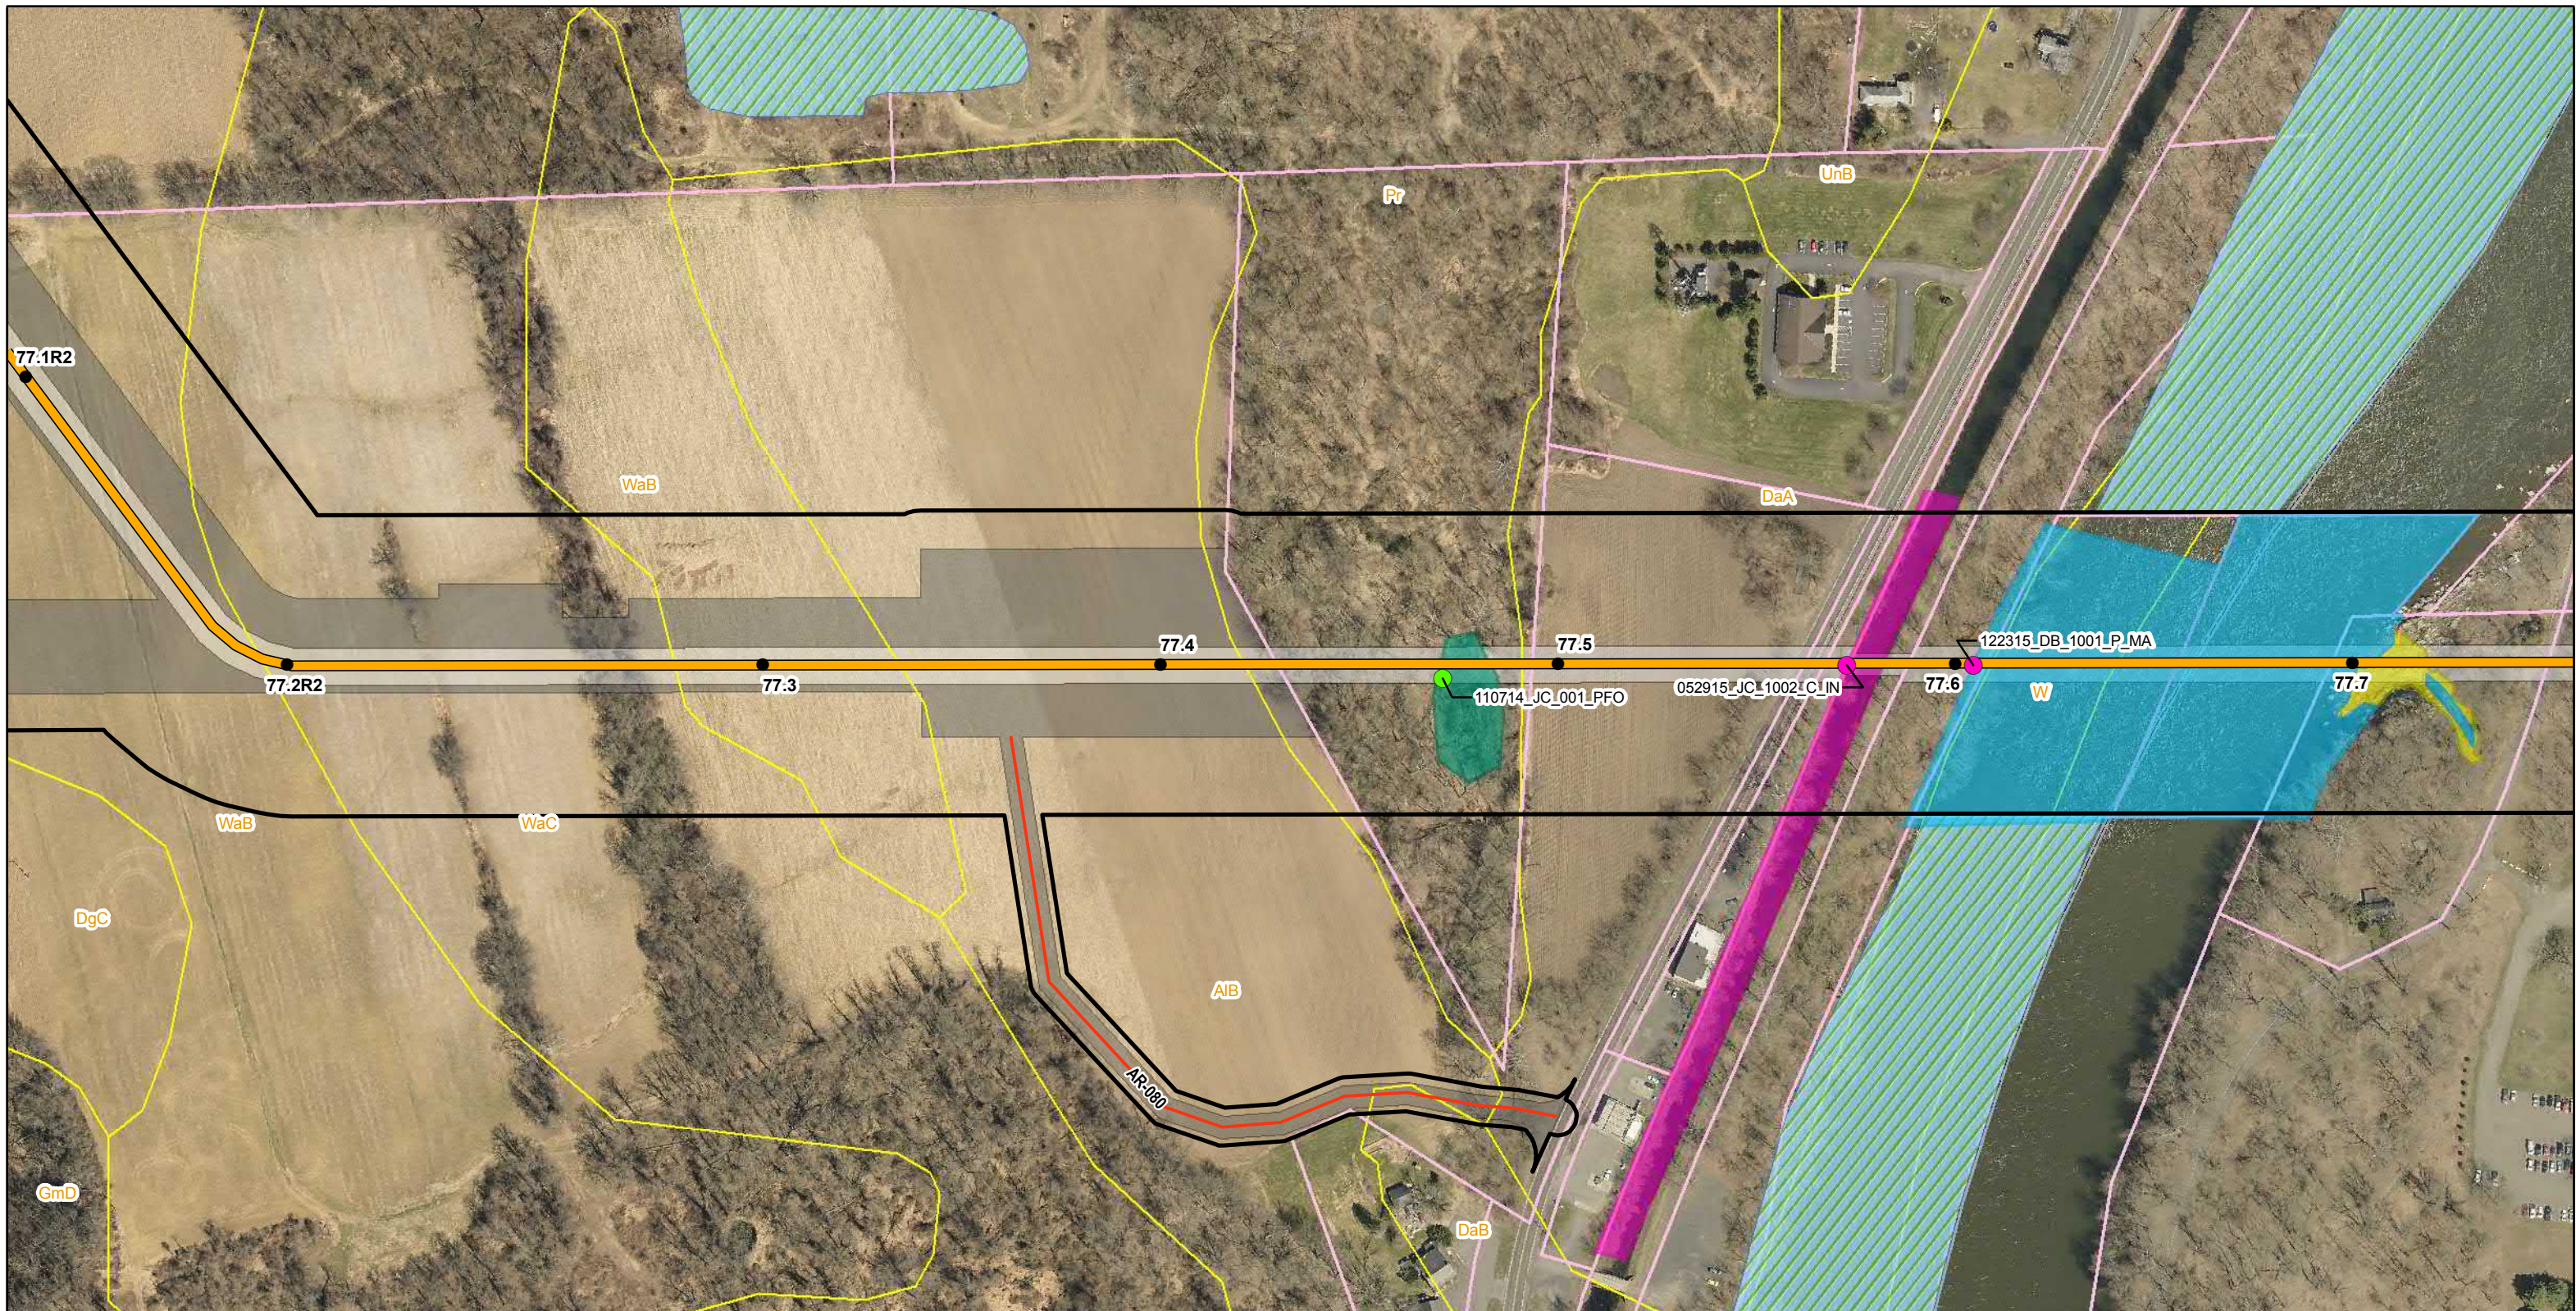

Legend			
● Mile Post	Permanent Easement	Parcel Boundary	Delaware River Basin Boundary
Proposed Route (9/19/2018)	Construction Limits	Soil Map Unit	County Boundary
Access Road Centerline	Study Corridor	NWI Wetland	

Delineated Waterbodies	
Canal	Perennial
Water Photo Locations	

Delineated Wetlands		
PFO	PSS	Wetland Photo Locations



Reference: County Boundary Layer (PASDA) 2015 Aerial Imagery (PennEast)

NAD 1983 UTM Zone 18N  
Projection: Transverse Mercator  
Linear Unit: Foot (1.0)

0 100 200 400 Feet  
Key Map Not Drawn to Scale



TITLE: JPA Section K PennEast Pipeline Project Photolocation Map - Pennsylvania				
LOC: DURHAM TWP, BUCKS, PA				
DRN. BY: CDW	CKD. BY:	REV.:	SCALE: See Graphic Scale	Date: 11/15/2018
				SHEET: 194 of 194