



OWNERSHIP / FOOTAGE	PE-NO-170.000 266'	PE-NO-171.000 739'	PE-NO-171.000-MR 30'	PE-NO-172.000 584'	PE-NO-350.001-HWY 1137'
STATIONING	<p>3599+00, 3599+20, 3599+40, 3599+60, 3599+80, 3600+00, 3600+20, 3600+40, 3600+60, 3600+80, 3601+00, 3601+20, 3601+40, 3601+60, 3601+80, 3602+00, 3602+20, 3602+40, 3602+60, 3602+80, 3603+00, 3603+20, 3603+40, 3603+60, 3603+80, 3604+00, 3604+20, 3604+40, 3604+60, 3604+80, 3605+00, 3605+20, 3605+40, 3605+60, 3605+80, 3606+00, 3606+20, 3606+40, 3606+60, 3606+80, 3607+00, 3607+20, 3607+40, 3607+60, 3607+80, 3608+00, 3608+20, 3608+40, 3608+60, 3608+80, 3609+00, 3609+20, 3609+40, 3609+60, 3609+80, 3610+00, 3610+20, 3610+40, 3610+60, 3610+80, 3611+00, 3611+20, 3611+40, 3611+60, 3611+80, 3612+00, 3612+20, 3612+40, 3612+60, 3612+80, 3613+00, 3613+20, 3613+40, 3613+60, 3613+80, 3614+00, 3614+20, 3614+40, 3614+60, 3614+80, 3615+00, 3615+20, 3615+40, 3615+60, 3615+80, 3616+00</p>				

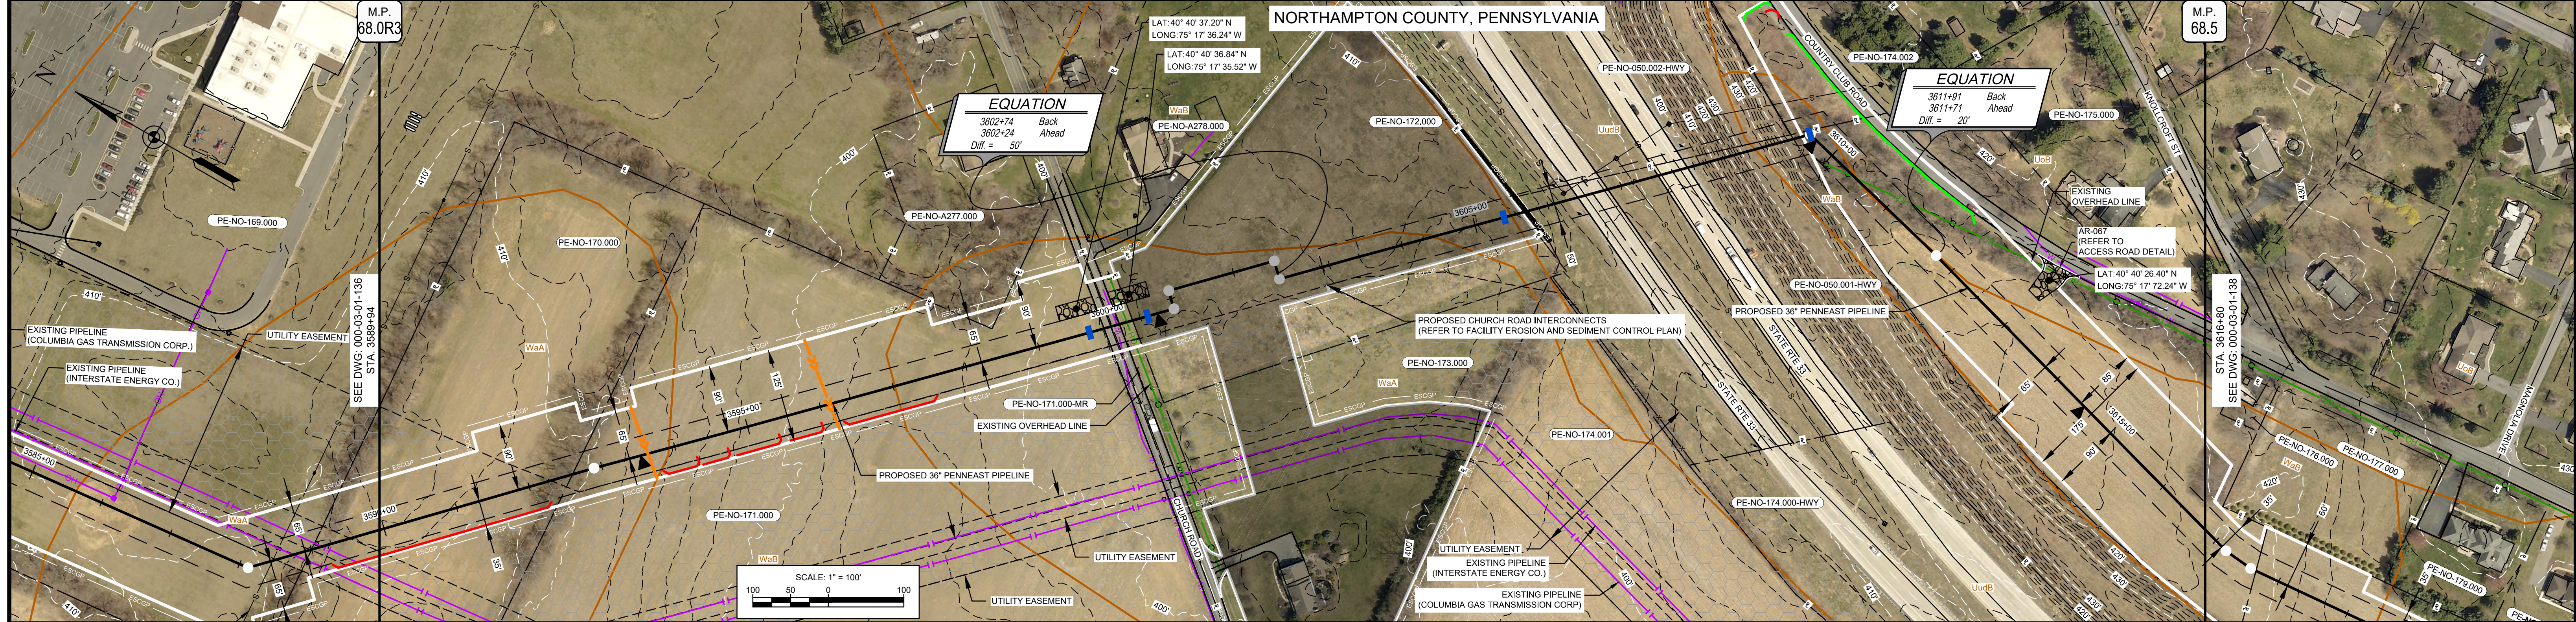

LAND USE	AG	UF	AG	RD	AG	RD	OL/ROW	RD	OL/ROW	
WATERSHED NAME	BUSHKILL CREEK			NANCY RUN						
WATERSHED CLASSIFICATION	HQ-CWF, MF			CWF, MF						
SOILS	WaA		WaB		WaA		WaB		UuB	
WATERBODY CROSSING METHOD										
CLASS LOCATION	CLASS III									
DESIGN FACTOR	0.50									
MAOP	1480 PSIG									

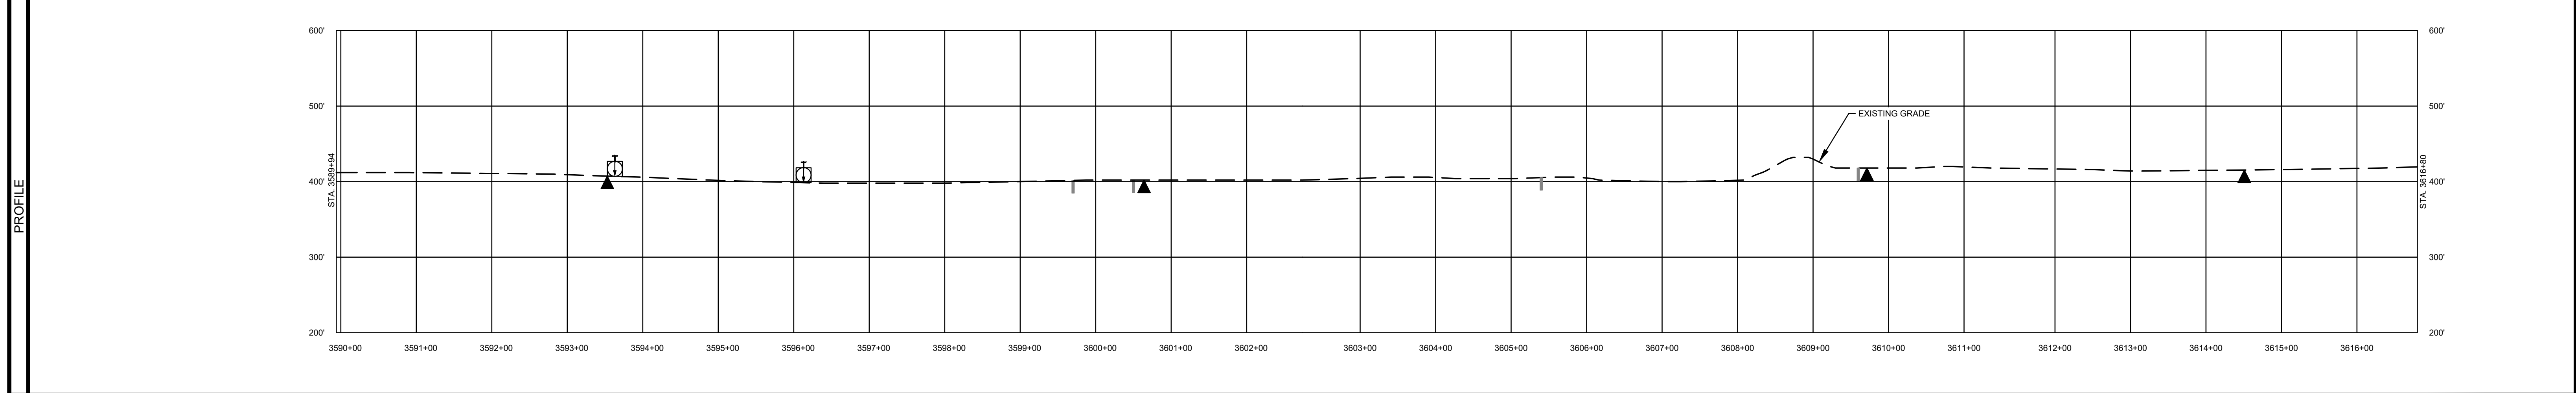

	LAND USE	MATERIAL	REFERENCE DRAWINGS	REVISIONS	APPROVALS	SCALE PLAN: 1" = 100' SCALE PROFILE H: 1" = 100' SCALE PROFILE V: 1" = 100' PREPARED FOR  CLIENT APPROVAL DATE	PENNEAST PIPELINE PROJECT SOIL EROSION AND SEDIMENT CONTROL PLAN ALIGNMENT SHEET PENNEAST MAINLINE NORTHAMPTON COUNTY, PENNSYLVANIA 36" PENNEAST PIPELINE STA. 3589+94 TO STA. 3616+80 SCALE: 1" = 100' DRAWING NO.: 000-03-01-137 REVISION: C
	1. AGRICULTURAL (AG) 10. OPEN WATERBODIES (WB / OW) 2. COMMERCIAL / INDUSTRIAL (CI) 3. UPLAND FOREST (UF) 4. INSTITUTIONAL (IN) 5. URBAN (UR) 6. OPEN LAND (EXISTING ROW, OPEN FIELDS, NON-AGRICULTURAL) (OL) 7. RESIDENTIAL (RE) 8. ROADWAYS / RAILROADS (RD) 9. SPECIAL LAND USE (CHURCHES, PARKS, ETC) (SP)	TAG QUANTITY DESCRIPTION	DWG. NO. TITLE	NO. REVISIONS	DRAWN BY DATE CK DATE APPR DATE ENS. APPROVAL DATE MJD (MM) DATE P.M. APPROVAL DATE		

G:\PENNEAST\353754\_PENNEAST\_PIPELINE\_EPC\MIDAT\PRODDL\_STATE\_PERMIT\WORK\PA\DRAWING\EROSION\_SEDIMENT\_CONTROL\_PLAN-2019\_12\_18\_CHURCH\_RD\_INTERCONNECT\000-03-01-137.DWG(2020/02/28 DUN64749)