

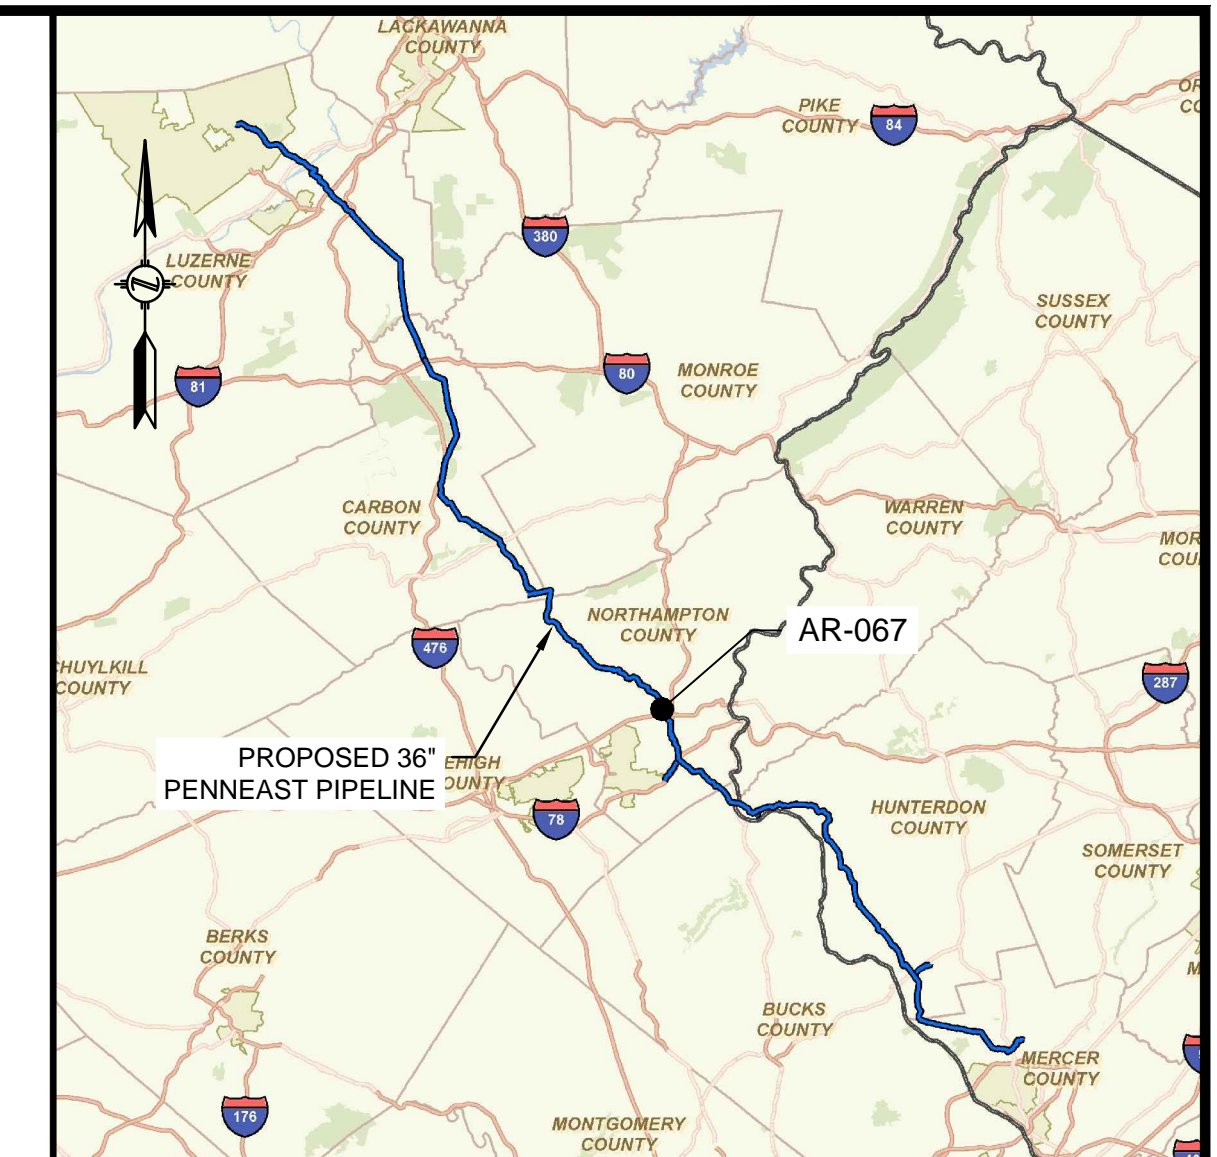
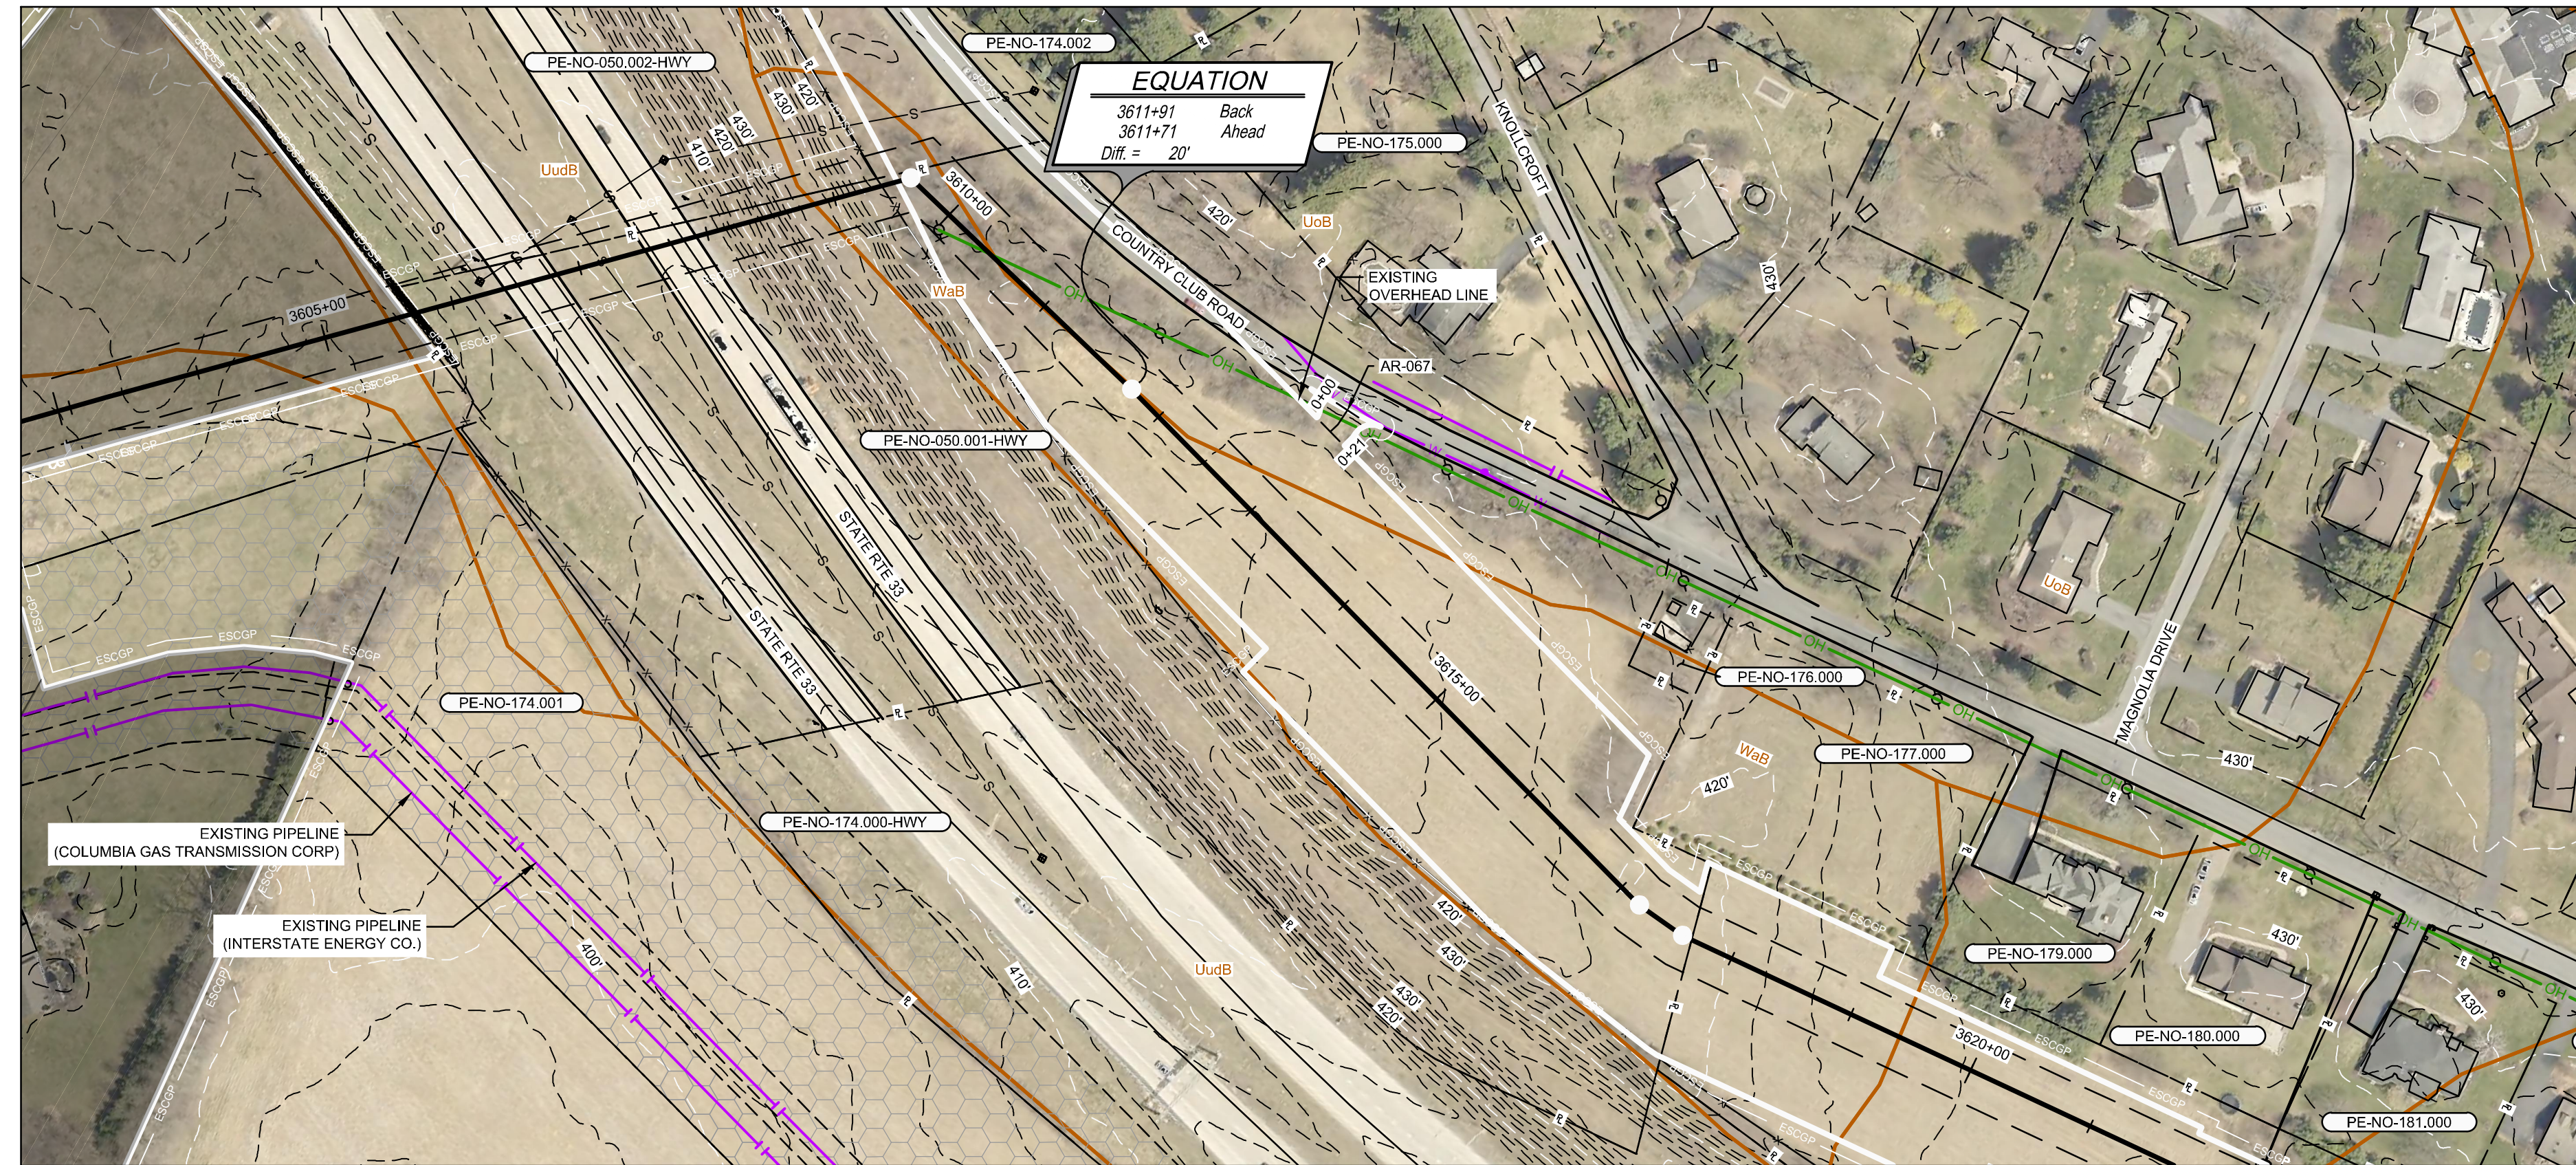


NORTHAMPTON COUNTY, PENNSYLVANIA

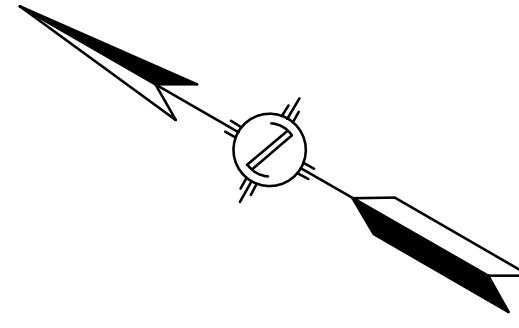


LOCATION MAP
SCALE: 1" = 15 MILES

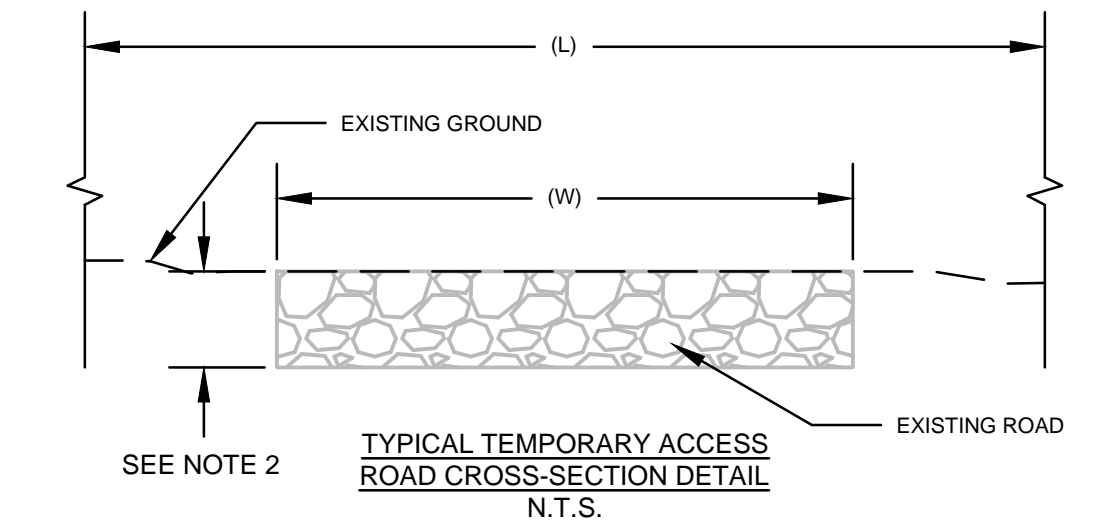

- NOTES:
1. A TYPICAL LOD WIDTH OF 30' WAS UTILIZED FOR ACCESS ROADS WHERE POSSIBLE. LOD WIDTHS SHOWN DO NOT INCLUDE NECK DOWNS FOR CULVERTS.
 2. DEPTH OF ROAD UNKNOWN. PURPOSE OF THIS SKETCH IS TO SHOW THE WIDTH AND TYPE OF THE EXISTING SURFACE.

ACCESS ROAD #	STATION RANGE	EXISTING ROAD WIDTH (W) (FT)	ROAD SURFACE	LIMITS OF DISTURBANCE WIDTH (L) (FT)
AR-067	0+00 - 0+21	NA	GRASS	APRON

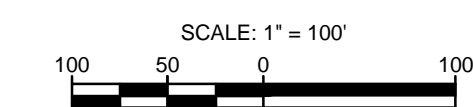

- NOTES:
1. THE CONTOURS AND IMAGERY SHOWN WERE PROVIDED BY PICTOMETRY, 2015. ADDITIONAL CONTOURS AND IMAGERY SUPPLEMENTED FROM PASDA.
 2. EXISTING FEATURE SURVEYED PERFORMED BY MOTT MACDONALD 2015 THRU 2018. ADDITIONAL FEATURES DIGITIZED FROM IMAGERY. ALL LOCATIONS ARE APPROXIMATE AND SHALL BE VERIFIED BY CONTRACTOR.
 3. PROPERTY LINES DEPICTED ON THIS PLAN ARE BASED ON GIS TAX MAP DATA AND RECTIFIED PROPERTY LINES AND ARE NOT THE RESULT OF A BOUNDARY SURVEY.
 4. WATERBODY INFORMATION PROVIDED BY AECOM 2015 THRU 2018.

REFERENCE DRAWINGS		REVISIONS					PROJECT ENGINEER STAMP			APPROVALS	
DWG. NO.	TITLE	NO.	REVISIONS	DATE	DRAWN	CK	APPR	DRAWN BY	DATE	DATE	DATE
000-03-01-137	ALIGNMENT SHEET	A	ISSUED FOR PADEP	10/2018	JL (MM)	AJD (MM)	MJD (MM)	JL (MM)	10/2018		
		B	REVISED FOR PADEP	10/2019	JL (MM)	AJD (MM)	MJD (MM)	AJD (MM)	10/2018		
		C	REVISED FOR PADEP	02/2020	AJD (MM)	JMF (MM)	MJD (MM)				

APPROVALS	
ENG. APPROVAL	DATE
MJD (MM)	10/2018
P.M. APPROVAL	DATE

811
Know what's below.
Call before you dig.

CLIENT APPROVAL

DATE

PREPARED FOR

PENNEAST PIPELINE PROJECT		
SITE RESTORATION PLAN ACCESS ROAD DETAIL AR-067 NORTHAMPTON COUNTY, PENNSYLVANIA		
SCALE	DRAWING NO.	REVISION
AS NOTED	000-03-03-048.01	C