




Section C-C'

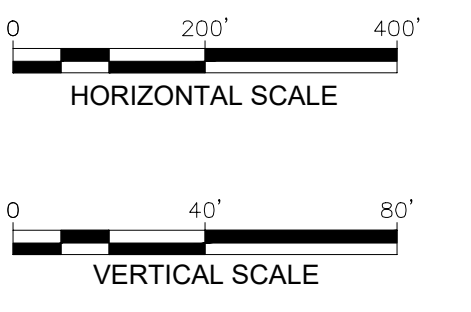


NOTE: BENCH CROSS SECTION SHOWN FOR INFORMATIONAL PURPOSES; BENCH WIDTH SHOWN PERPENDICULAR TO FACE. ACTUAL BENCH DIMENSIONS WILL BE DETERMINED IN THE FIELD.

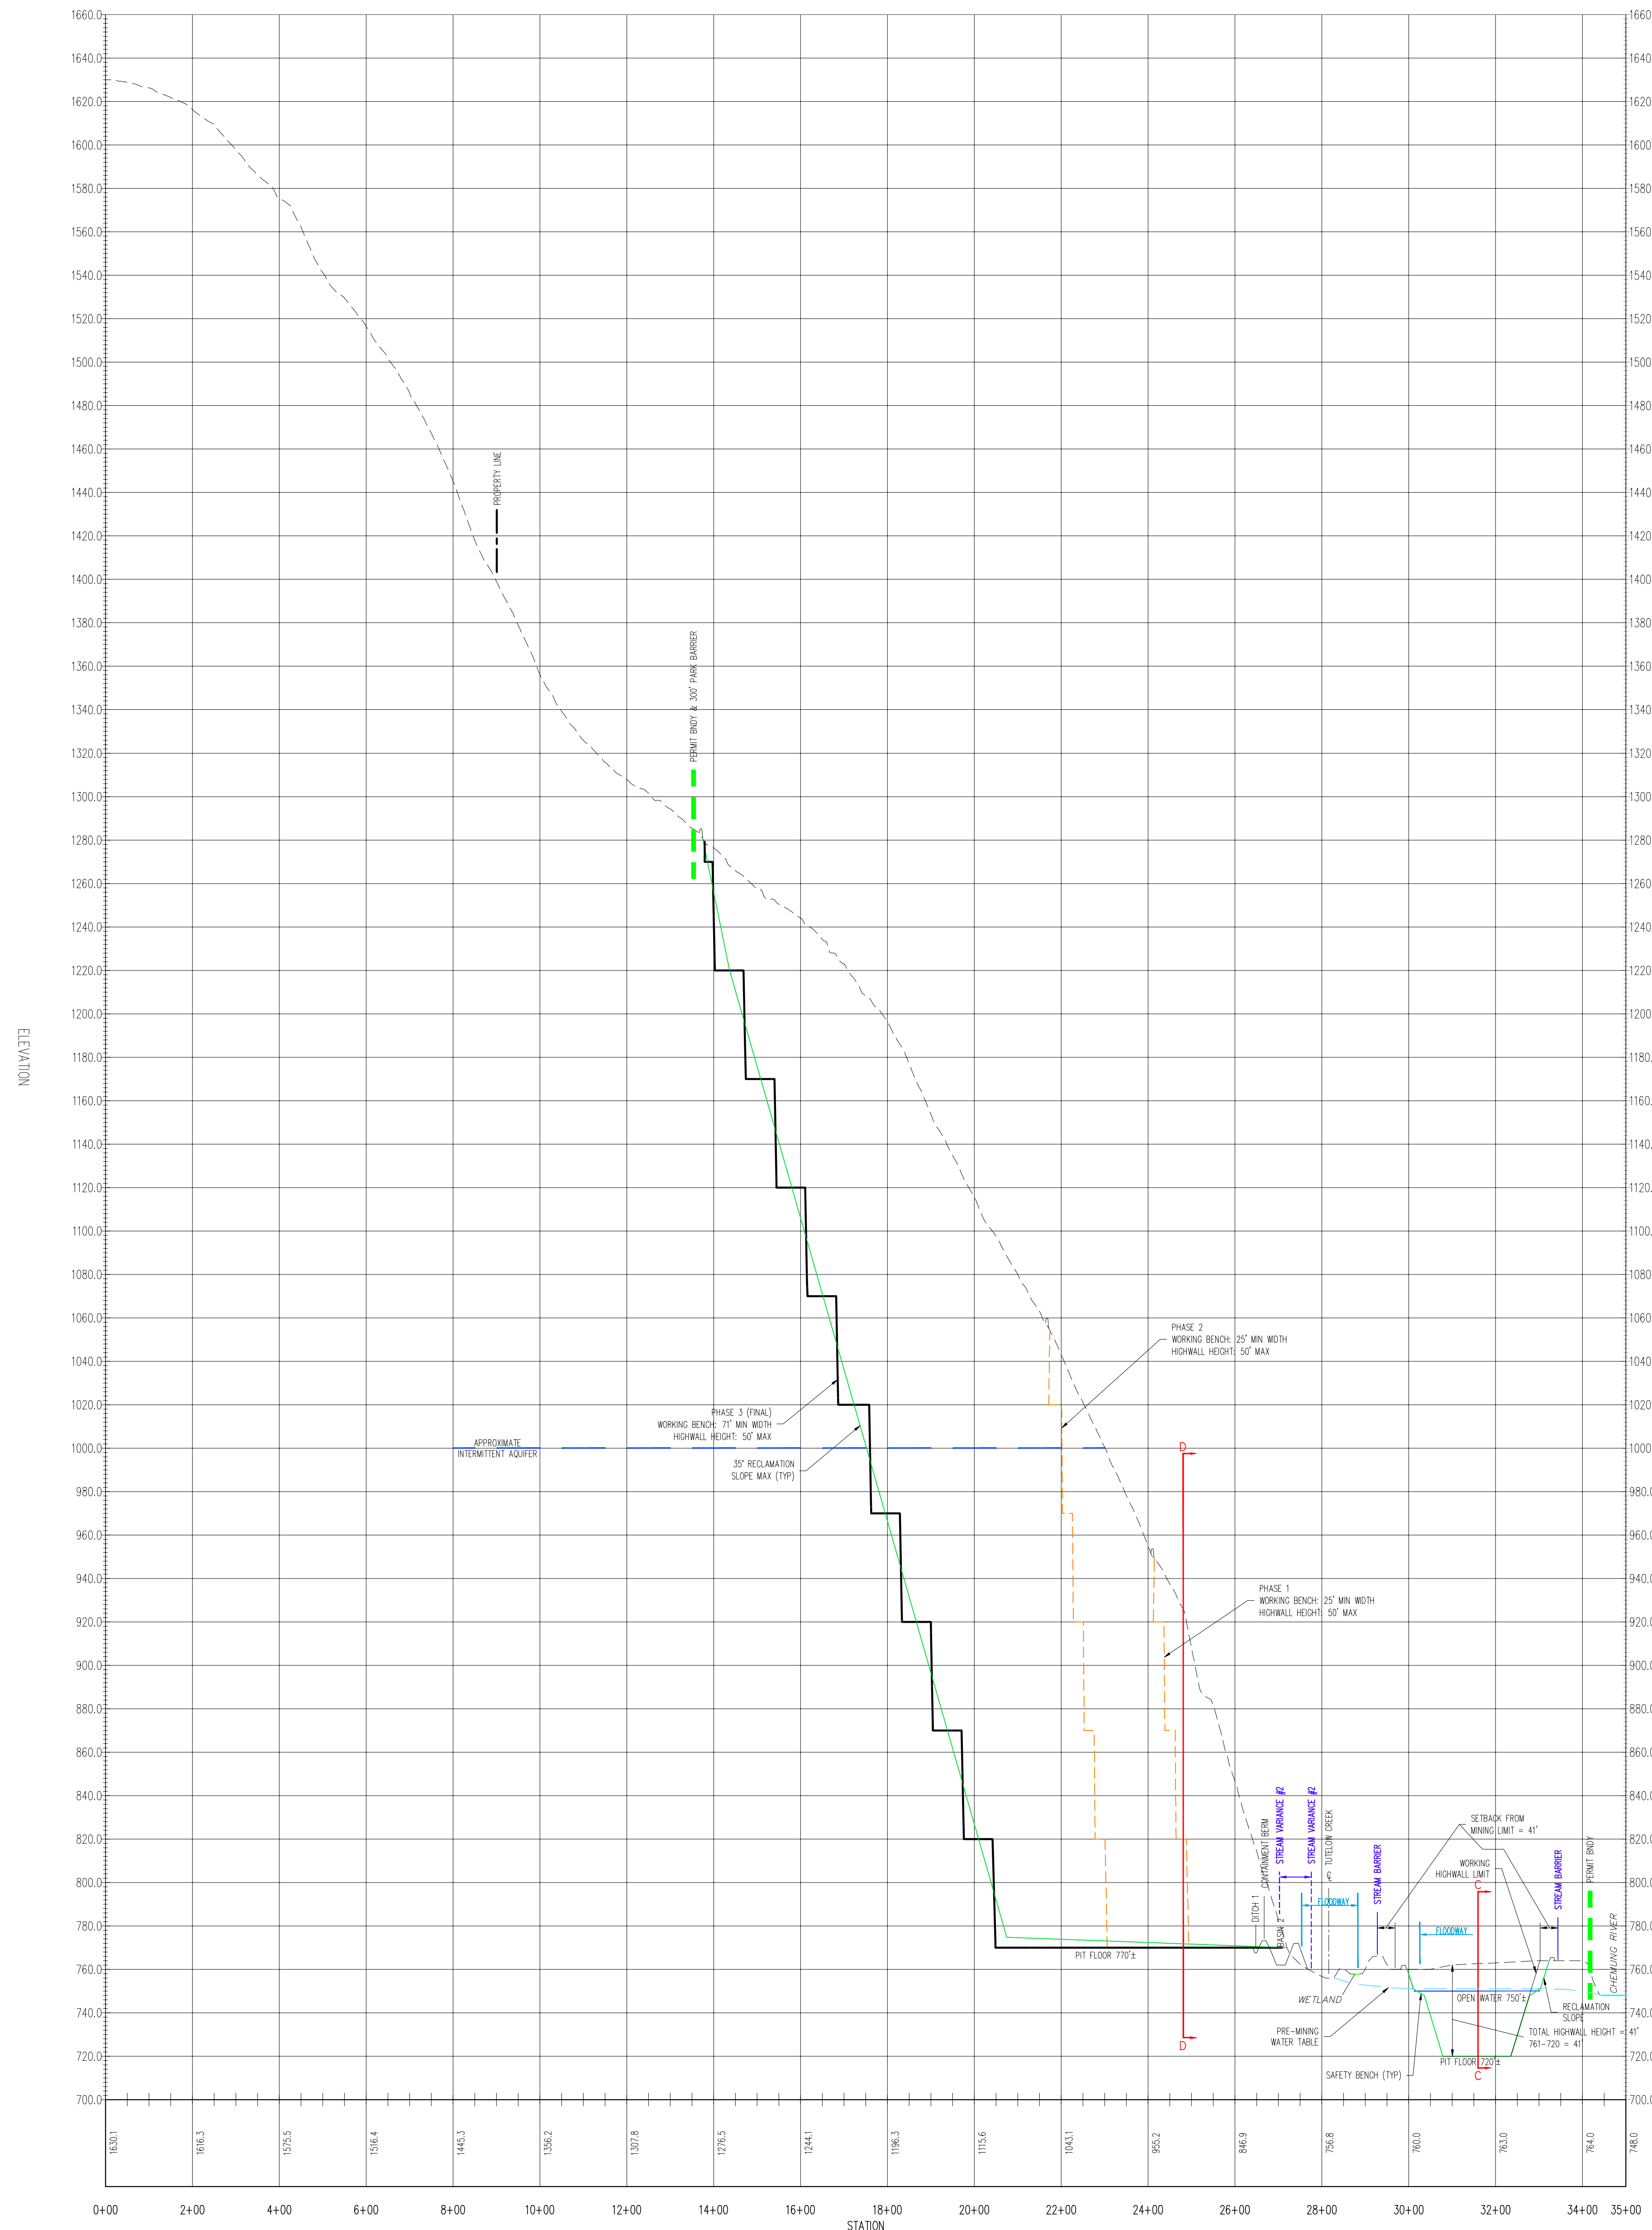


Section B-B'

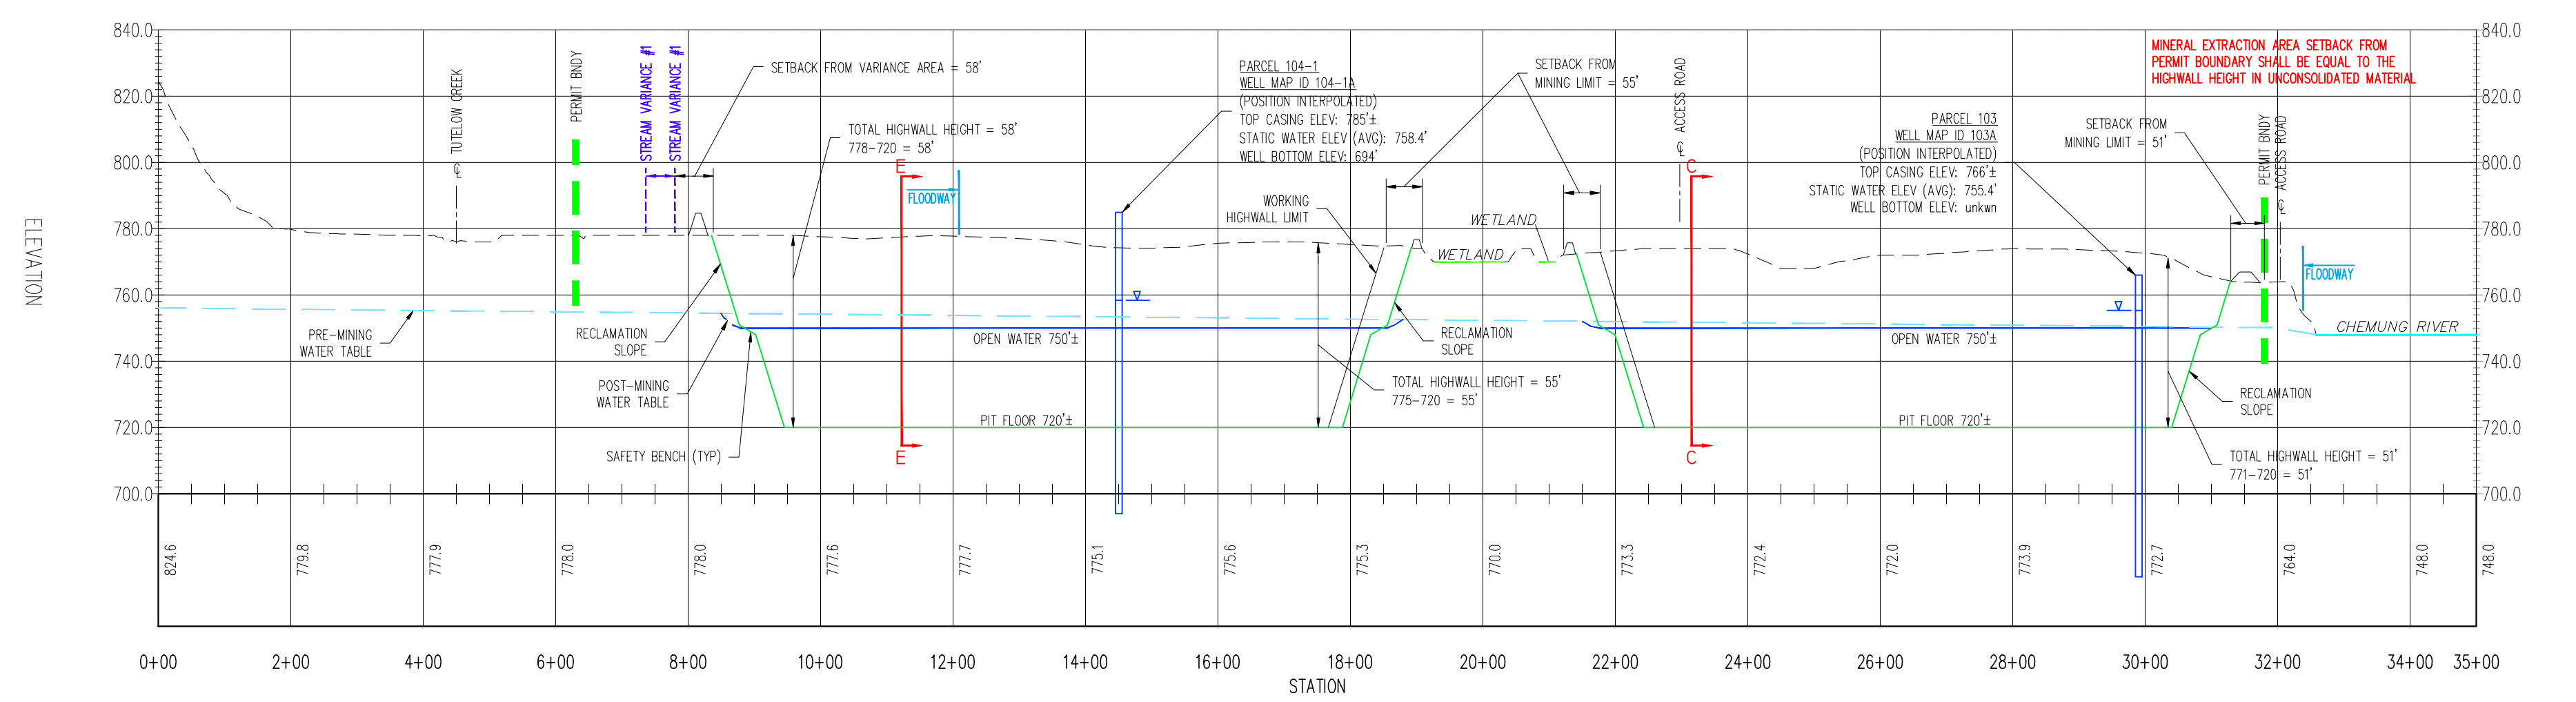

Section A-A'

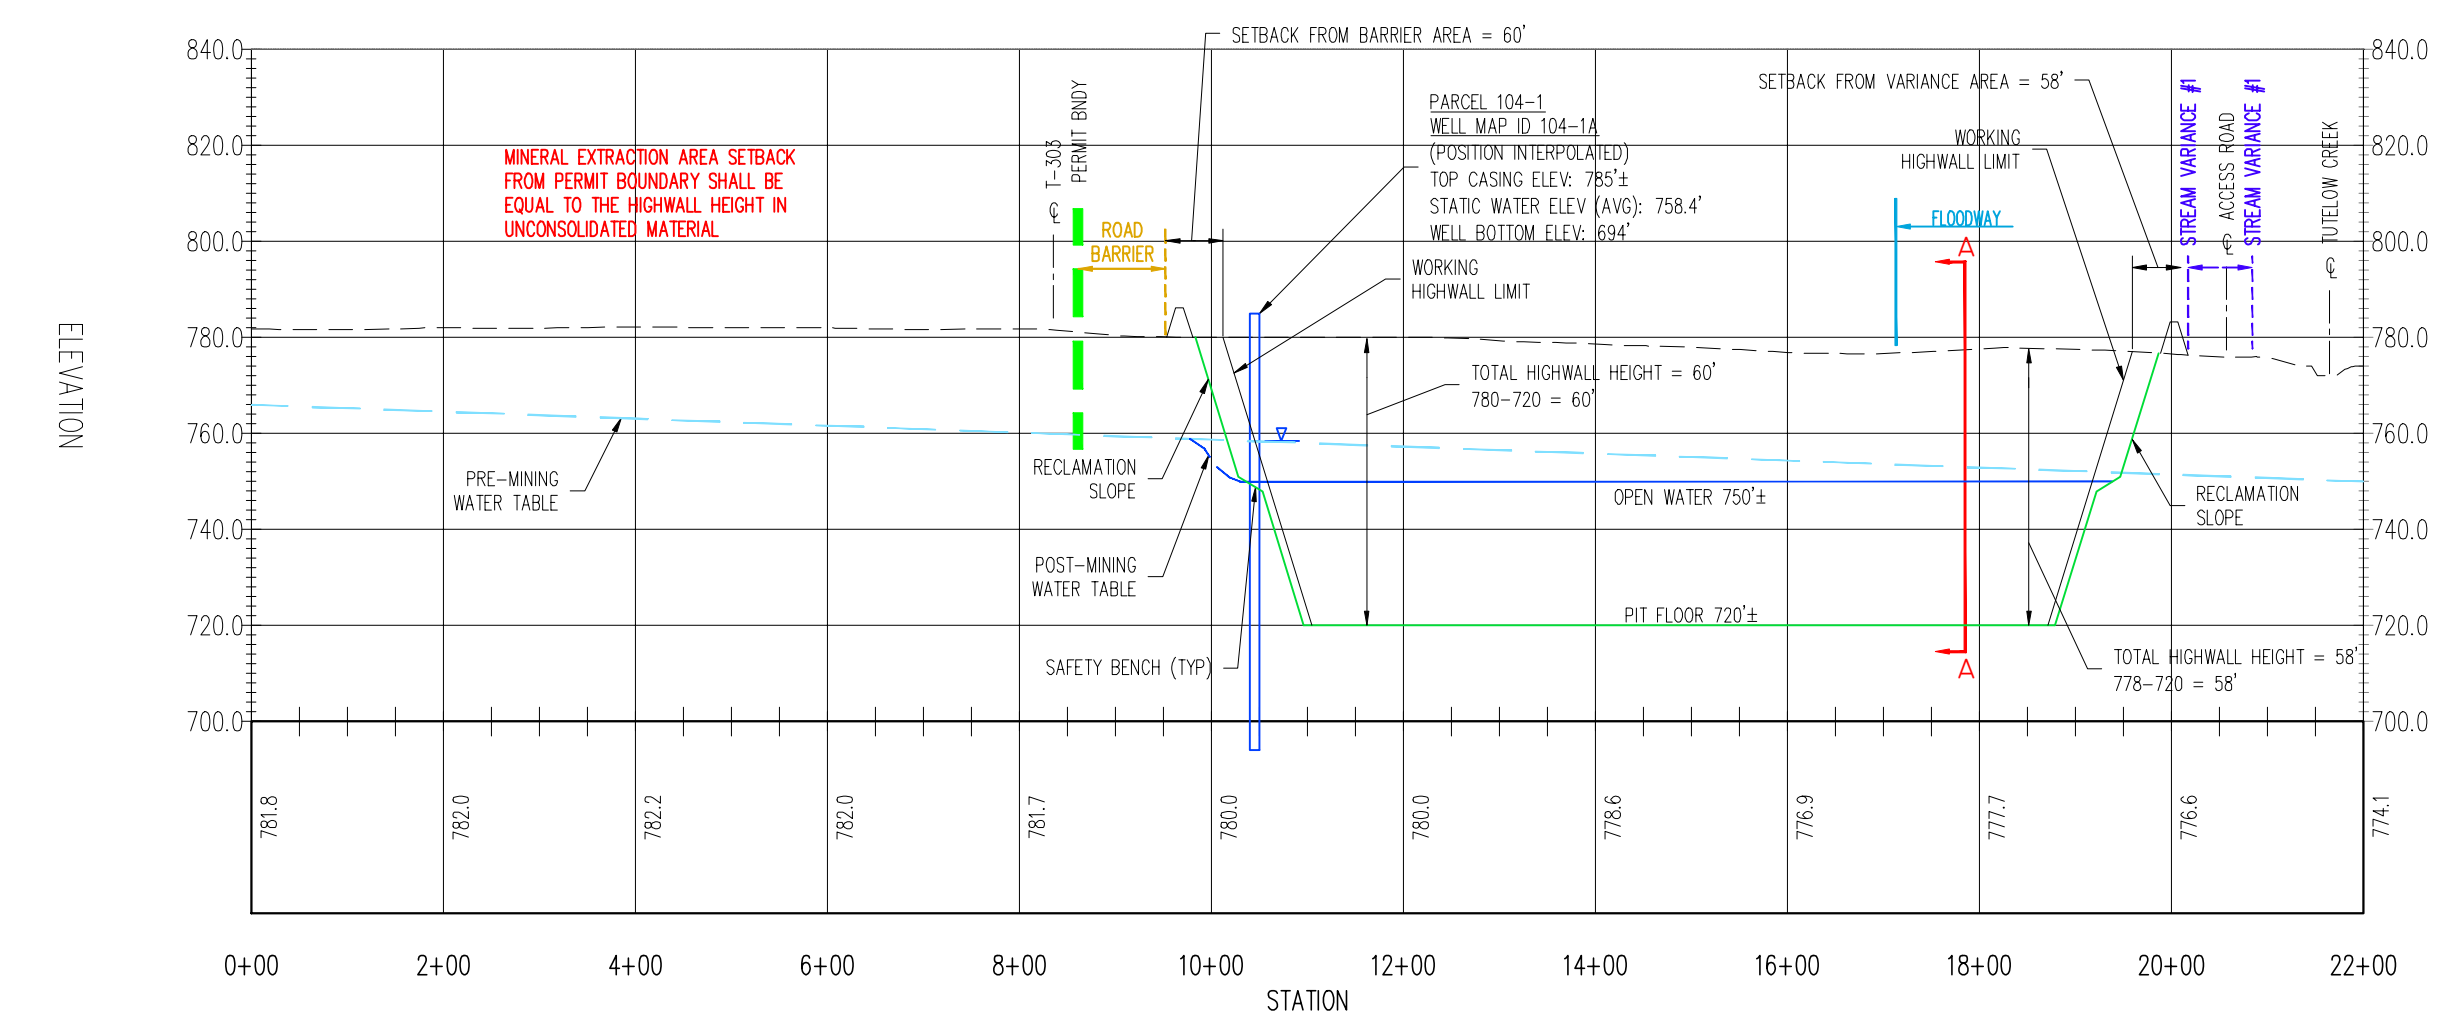

Section E-E'

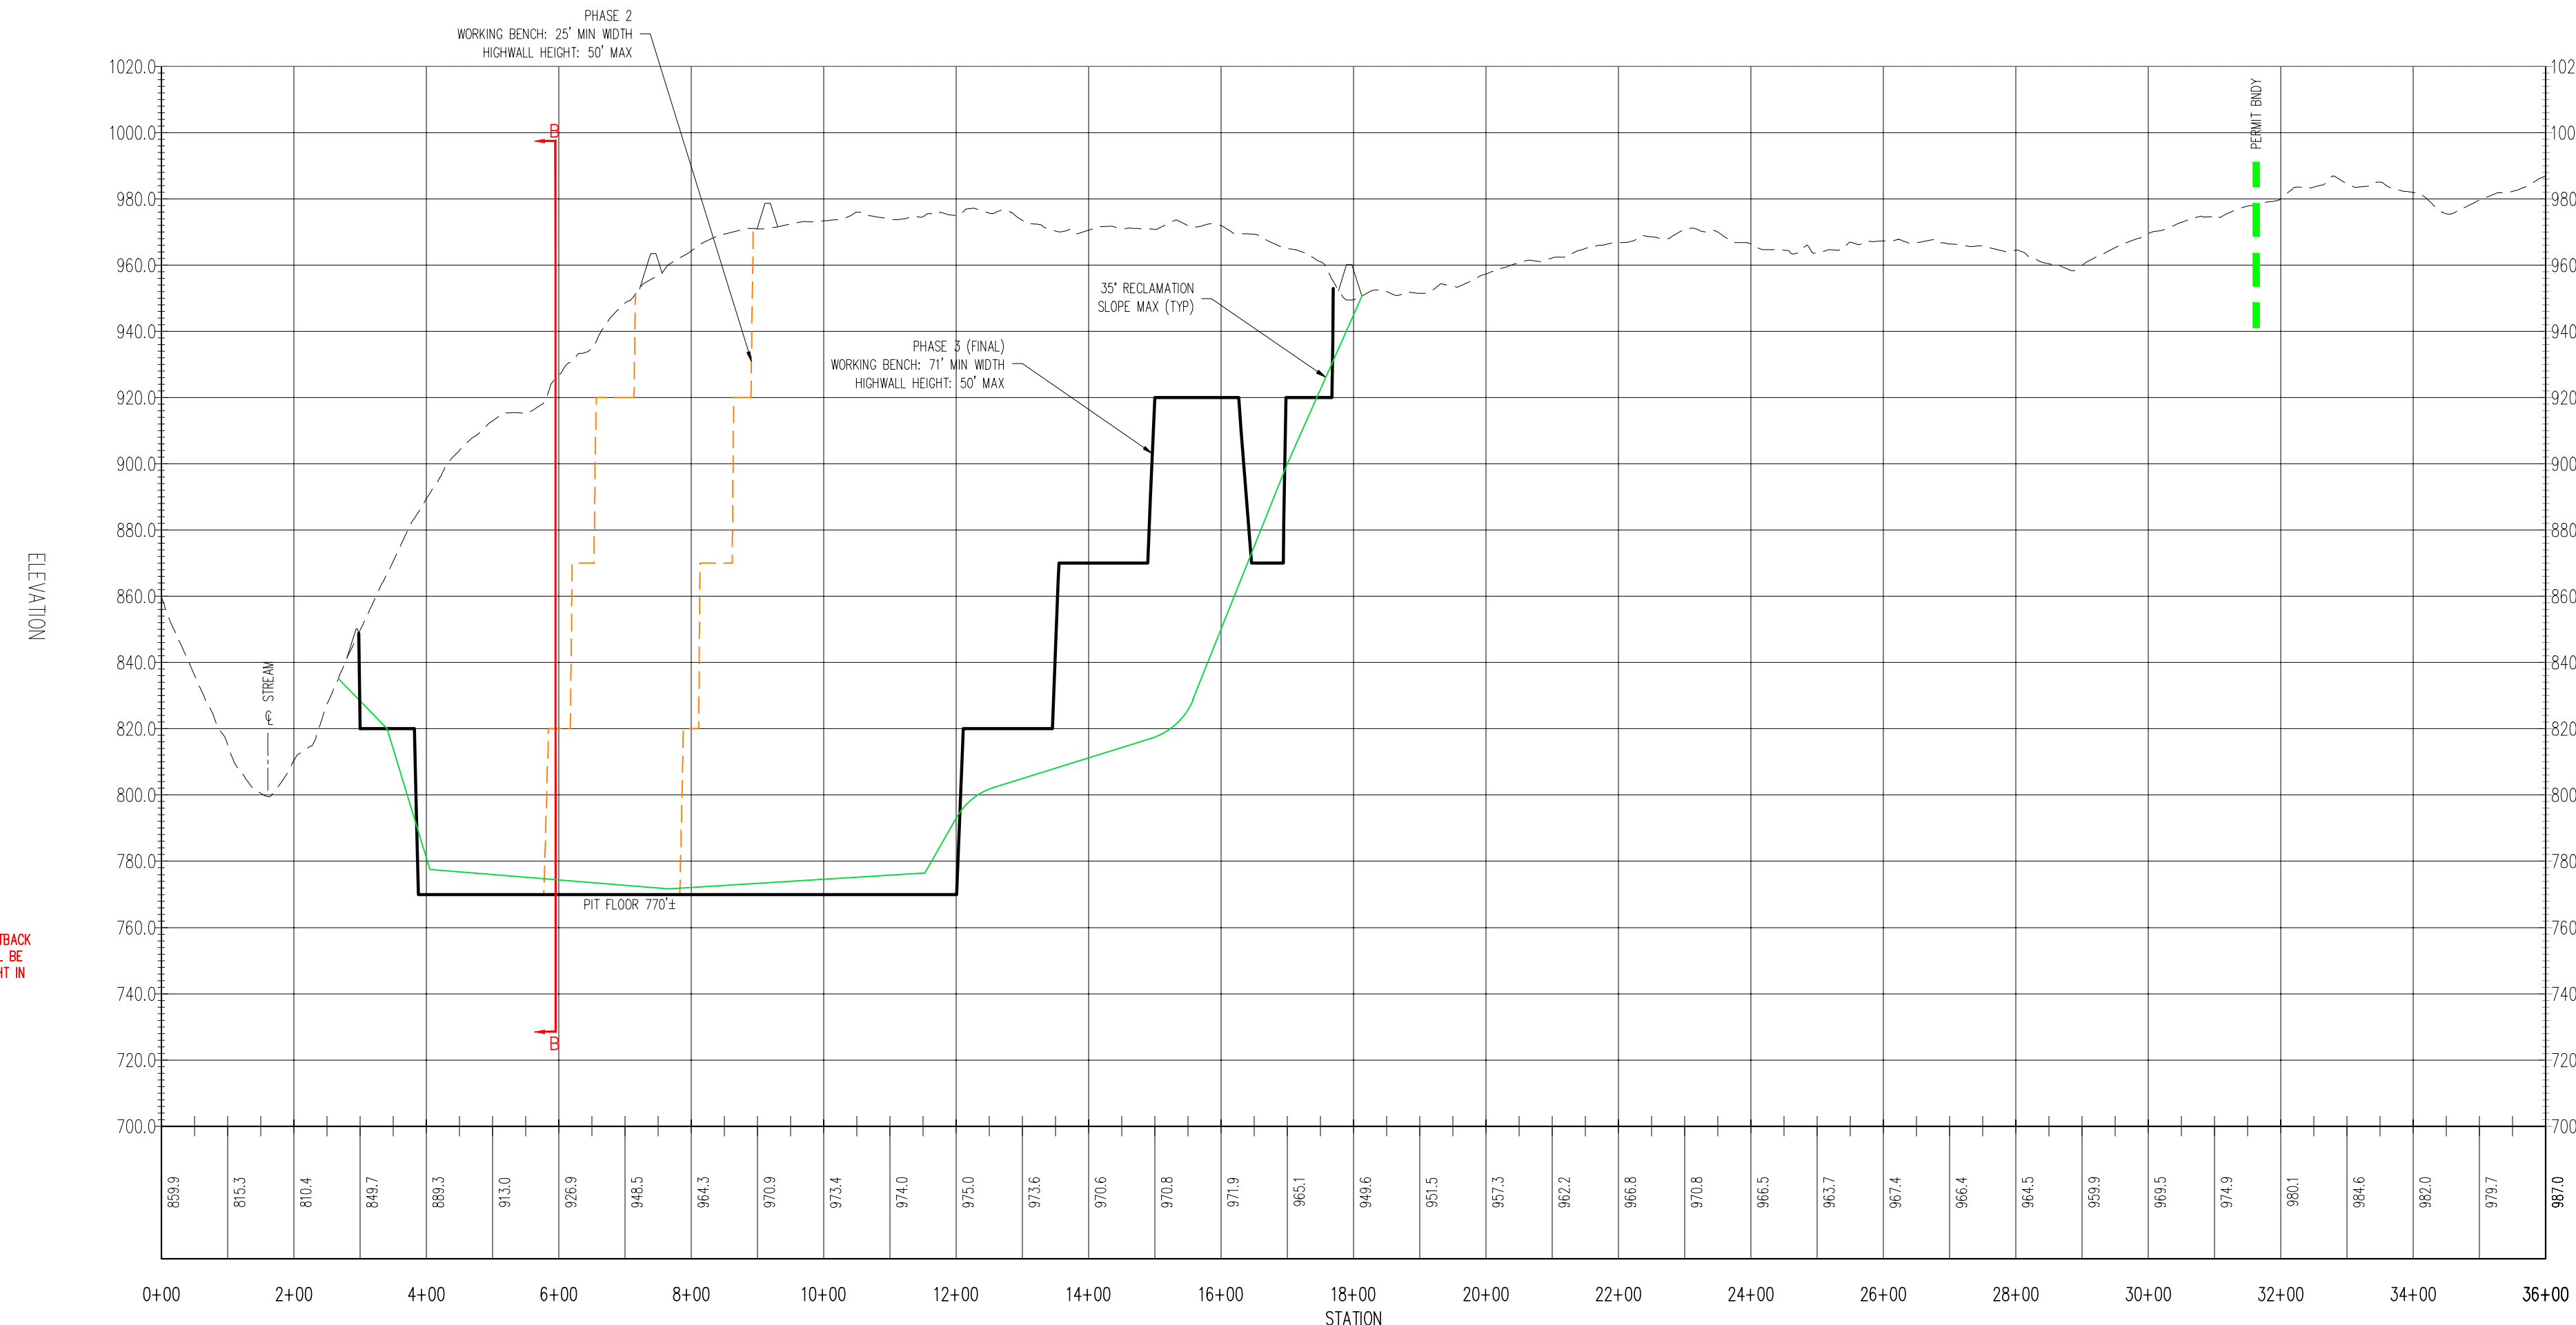

Section D-D'

PROJECT NO: 200913			
DRAWING NO: 07/13/20			
DATE: 02/06/20			
DRAWN BY: NS			
CHKD BY: TS			
PROJECT: Minard Mann - SMP 08230301			
Client: Bishop Brothers Construction Co., Inc.			
Address: Athens Township, Bradford County, Pennsylvania			
Site: 120 Ridge Avenue			
City: State College, PA 16803			
www.tractllc.com			
TITLE: Exhibit 7710: Cross Sections			
Date: 05/05/23			
Rev No: 2			
Sheet No: 1 of 1			