


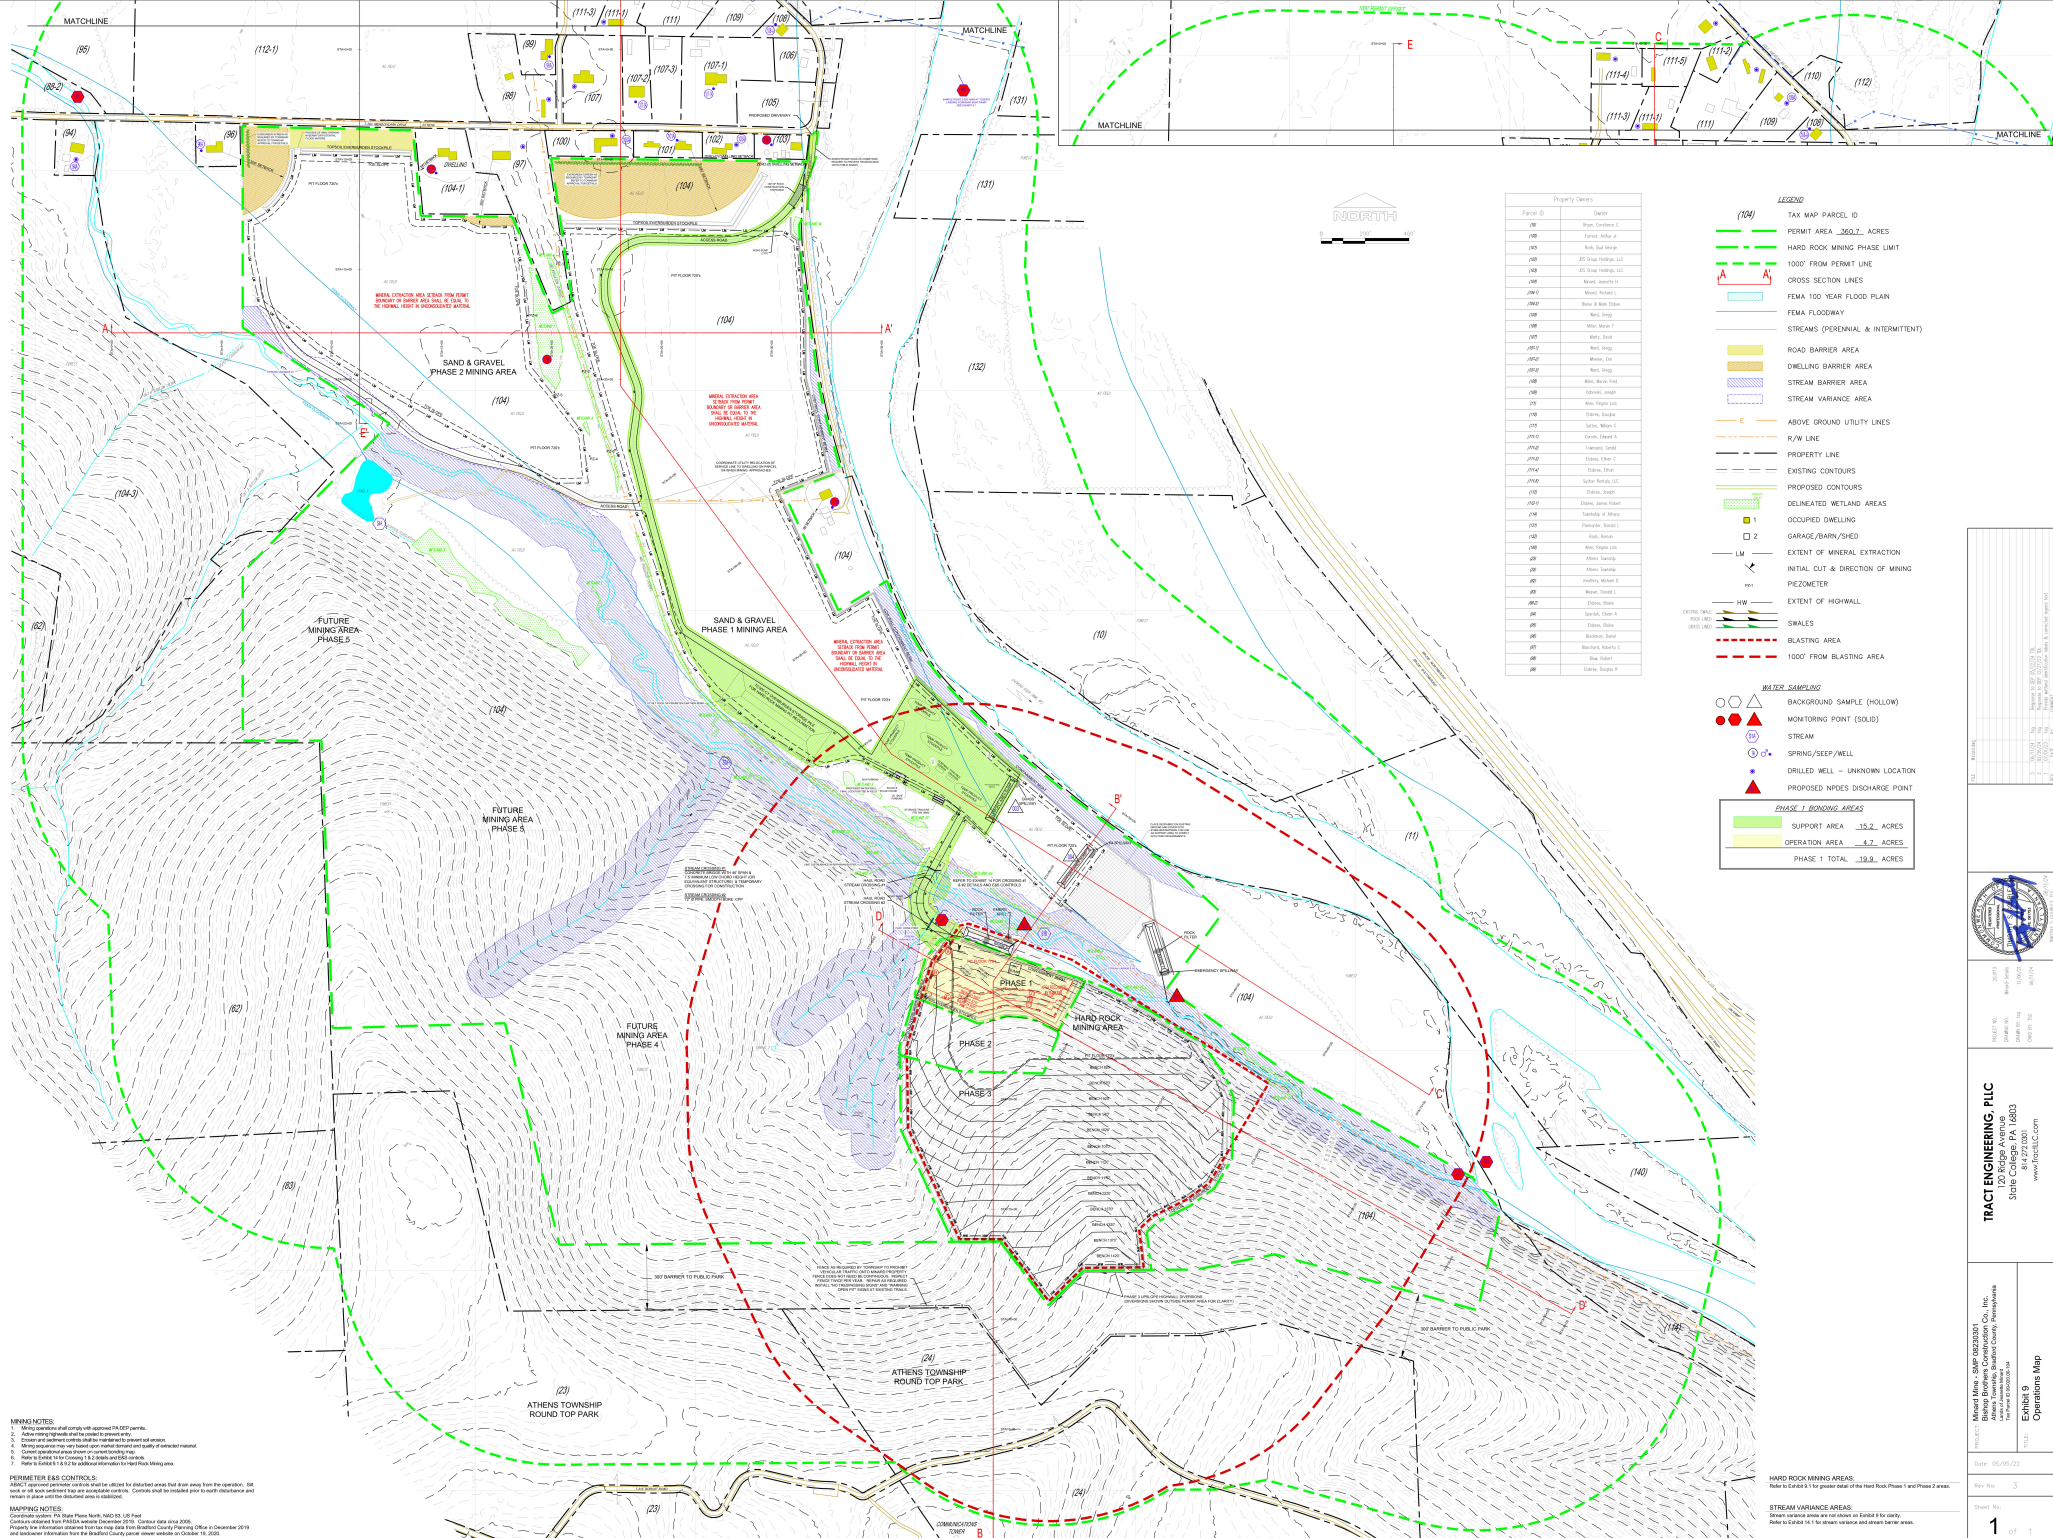

Property Owners	
Parcel ID	Owner

LEGEND

TAX MAP PARCEL ID



1000' FROM PERMIT LINE

CROSS SECTION LINES

FEMA 100 YEAR FLOOD PLAIN

FEMA FLOODWAY

STREAMS (PERENNIAL & INTERMITTENT)

ROAD BARRIER AREA

DWELLING BARRIER AREA

STREAM BARRIER AREA

STREAM VARIANCE AREA

ABOVE GROUND UTILITY LINES

R/W LINE

PROPERTY LINE

EXISTING CONTOURS

PROPOSED CONTOURS

DELINEATED WETLAND AREAS

OCCUPIED DWELLING

GARAGE/BARN/SHED

EXTENT OF MINERAL EXTRACTION

INITIAL CUT & DIRECTION OF MINING

PIEZOMETER

EXTENT OF HIGHWALL

SKALES

BLASTING AREA

1000' FROM BLASTING AREA

WATER SAMPLING

BACKGROUND SAMPLE (HOLLOW)

MONITORING POINT (SOLID)

STREAM

SPIRING/DEEP/WELL

DRILLED WELL - UNKNOWN LOCATION



SUPPORT AREA 15.2 ACRES

OPERATION AREA 4.7 ACRES

TOTAL PHASE 1 TOTAL 19.9 ACRES

[illegible]

TRACT ENGINEERING, PLLC
120 Ridge Avenue
State College, PA 16803
814.272.0301
www.TractLLC.com

PROJECT: Minard Mine - SMP 08230301 Bishop Brothers Construction Co., Inc. Athens Township, Bradford County, Pennsylvania Lands of Jascadio Minard Test Panel ID 09-000-00-104	TITLE: Exhibit 9 Operations Map
--	------------------------------------

Rev No: 3

Sheet No: 1 of 1