

**LEGEND**

- SEDIMENT BASIN #1 MAXIMUM DRAINAGE AREA - - - - -
- SEDIMENT BASIN #2 MAXIMUM DRAINAGE AREA - - - - -
- TEMPORARY DIVERSION CHANNELS MAXIMUM DRAINAGE AREA - - - - -
- SOIL TYPE DESIGNATION
- SOIL TYPE BOUNDARY LINE

**SOIL CLASSIFICATION**

- B/A: BERKS-WEIKERT COMPLEX, 0% TO 3% SLOPES
- B/B: BERKS (70%) - HSG B / WEIKERT (30%) - HSG D
- B/C: BERKS-WEIKERT COMPLEX, 3% TO 8% SLOPES
- B/D: BERKS (70%) - HSG B / WEIKERT (30%) - HSG D
- B/E: BERKS-WEIKERT COMPLEX, 8% TO 15% SLOPES
- B/F: BERKS (70%) - HSG B / WEIKERT (30%) - HSG D
- B/G: BERKS-WEIKERT COMPLEX, 15% TO 25% SLOPES
- B/H: BERKS (70%) - HSG B / WEIKERT (30%) - HSG D
- B/I: BERKS-WEIKERT COMPLEX, 25% TO 60% SLOPES
- B/J: BERKS (70%) - HSG B / WEIKERT (30%) - HSG D

**RECEIVING WATER CLASSIFICATION & WATER QUALITY DESIGNATION**

UNNAMED TRIBUTARY TO JORDAN CREEK  
 DESIGNATED USE: HIGH QUALITY COLD WATER FISHES, MIGRATORY FISHES (H4-CWF, MF)  
 EXISTING USE: NONE

PROJ. MGR. -	JDH
DESIGN -	TCK / TBF
CADD -	JAS
CHECKED -	JDH
DATE	REV
1	06/13/22
2	07/11/22
3	09/12/22
4	10/14/22

**E&S DRAINAGE AREA EXHIBIT**  
 FOR  
**2951 BETZ COURT SITE**  
 FOR  
 CRG SERVICES MANAGEMENT, LLC  
 LOWHILL TOWNSHIP, LEHIGH COUNTY, PENNSYLVANIA

**Snyder Secary & Associates**  
 A DIVISION OF PENNONI  
 YORK OFFICE  
 HARRISBURG OFFICE  
 2000 LINGHESTOWN ROAD  
 HARRISBURG, PA 17110  
 717.651.1010 www.snydersecary.com 717.781.2929  
 227 W. MARKET STREET  
 YORK, PA 17401


PROJECT NO.

21-0482-006  
CRGX22001

DATE: 03/14/2022

SCALE: 1" = 100'

DA 4.0

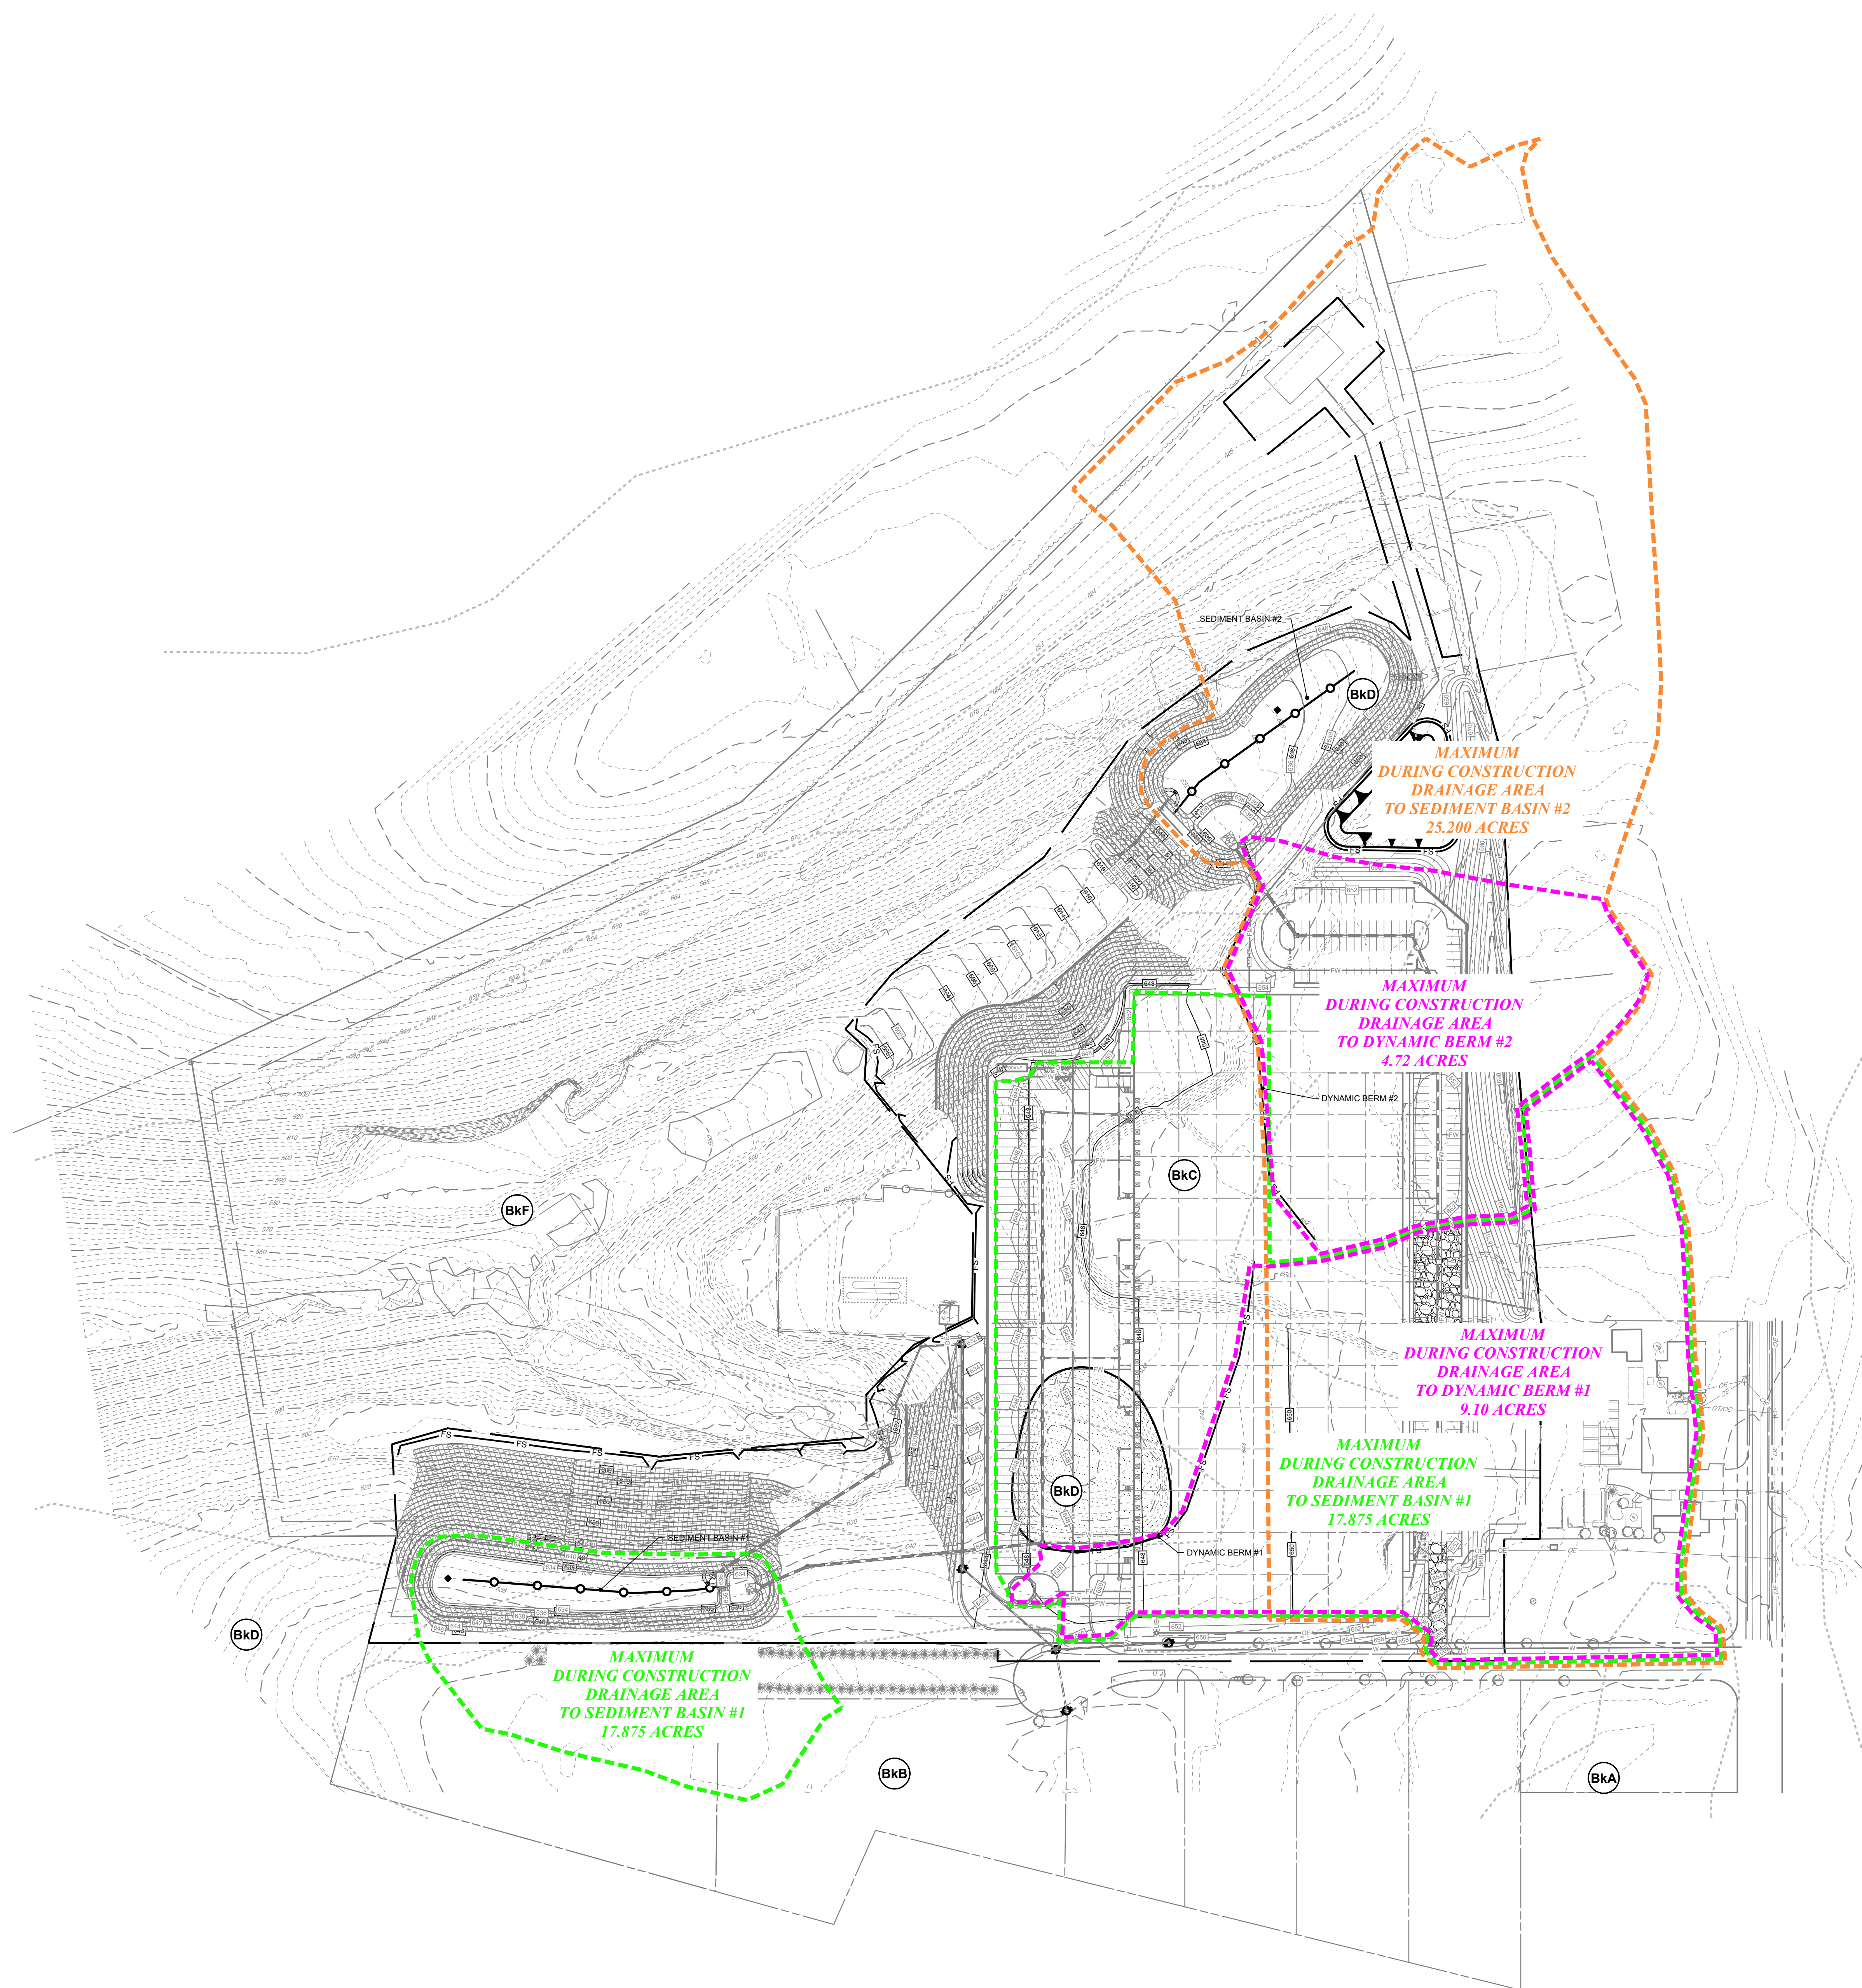

ALL RIGHTS RESERVED. THIS DOCUMENT IS THE PROPERTY OF SNYDER SECARY & ASSOCIATES. NO PART OF THIS DOCUMENT IS TO BE REPRODUCED, STORED IN A RETRIEVING SYSTEM, OR TRANSMITTED IN ANY FORM OR BY ANY MEANS, ELECTRONIC, MECHANICAL, PHOTOCOPYING, RECORDING, OR BY ANY INFORMATION STORAGE AND RETRIEVAL SYSTEM, WITHOUT THE WRITTEN PERMISSION OF SNYDER SECARY & ASSOCIATES. THE USER OF THIS DOCUMENT IS TO BE RESPONSIBLE FOR OBTAINING ALL NECESSARY PERMITS AND APPROVALS FROM THE APPROPRIATE AGENCIES.