


LEGEND

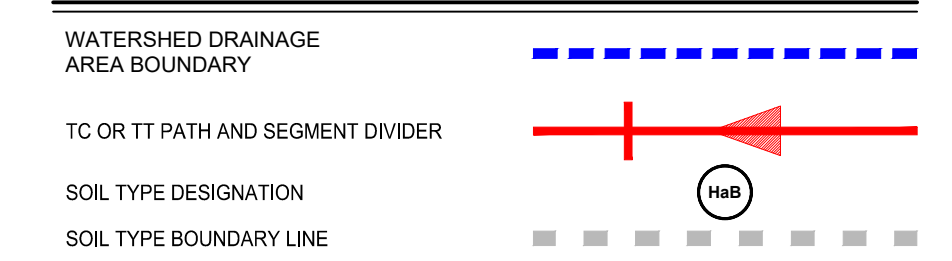

SOIL CLASSIFICATION

- B/A: BERKS-WEIKERT COMPLEX, 0% TO 3% SLOPES
BERKS (70%) - HSG B / WEIKERT (30%) - HSG D
- B/B: BERKS-WEIKERT COMPLEX, 3% TO 8% SLOPES
BERKS (70%) - HSG B / WEIKERT (30%) - HSG D
- B/C: BERKS-WEIKERT COMPLEX, 8% TO 10% SLOPES
BERKS (70%) - HSG B / WEIKERT (30%) - HSG D
- B/D: BERKS-WEIKERT COMPLEX, 10% TO 25% SLOPES
BERKS (70%) - HSG B / WEIKERT (30%) - HSG D
- B/E: BERKS-WEIKERT COMPLEX, 25% TO 60% SLOPES
BERKS (70%) - HSG B / WEIKERT (30%) - HSG D

RECEIVING WATER CLASSIFICATION & WATER QUALITY DESIGNATION

UNNAMED TRIBUTARY TO JORDAN CREEK:
 DESIGNATED USE: HIGH QUALITY COLD WATER FISHES, MIGRATORY FISHES (HQ-CWF, MF)
 EXISTING USE: NONE



NO.	DATE	REVISION
1	08/13/22	REVISED PER TOWNSHIP & COUNTY COMMENTS
2	07/11/22	REVISED PER TOWNSHIP COMMENTS
3	09/12/22	REVISED PER TOWNSHIP, STORMWATER COMMENTS & SEPTIC SYSTEM RELOCATION

POST-DEVELOPMENT DRAINAGE AREA EXHIBIT
 FOR
2951 BETZ COURT SITE
 FOR
 CRG SERVICES MANAGEMENT, LLC
 LOWHILL TOWNSHIP, LEHIGH COUNTY, PENNSYLVANIA

Snyder Secary & Associates
 A DIVISION OF PENNONI
 YORK OFFICE
 227 W. MARKET STREET
 YORK, PA 17401
 717.851.1010 www.snydersecary.com 717.781.2929

PROJECT NO.
 21-0482-006
 CRGX22001
 DATE: 03/14/2022
 SCALE: 1" = 100'

DA 2.0

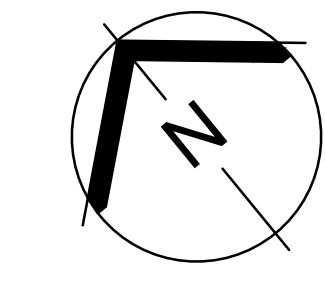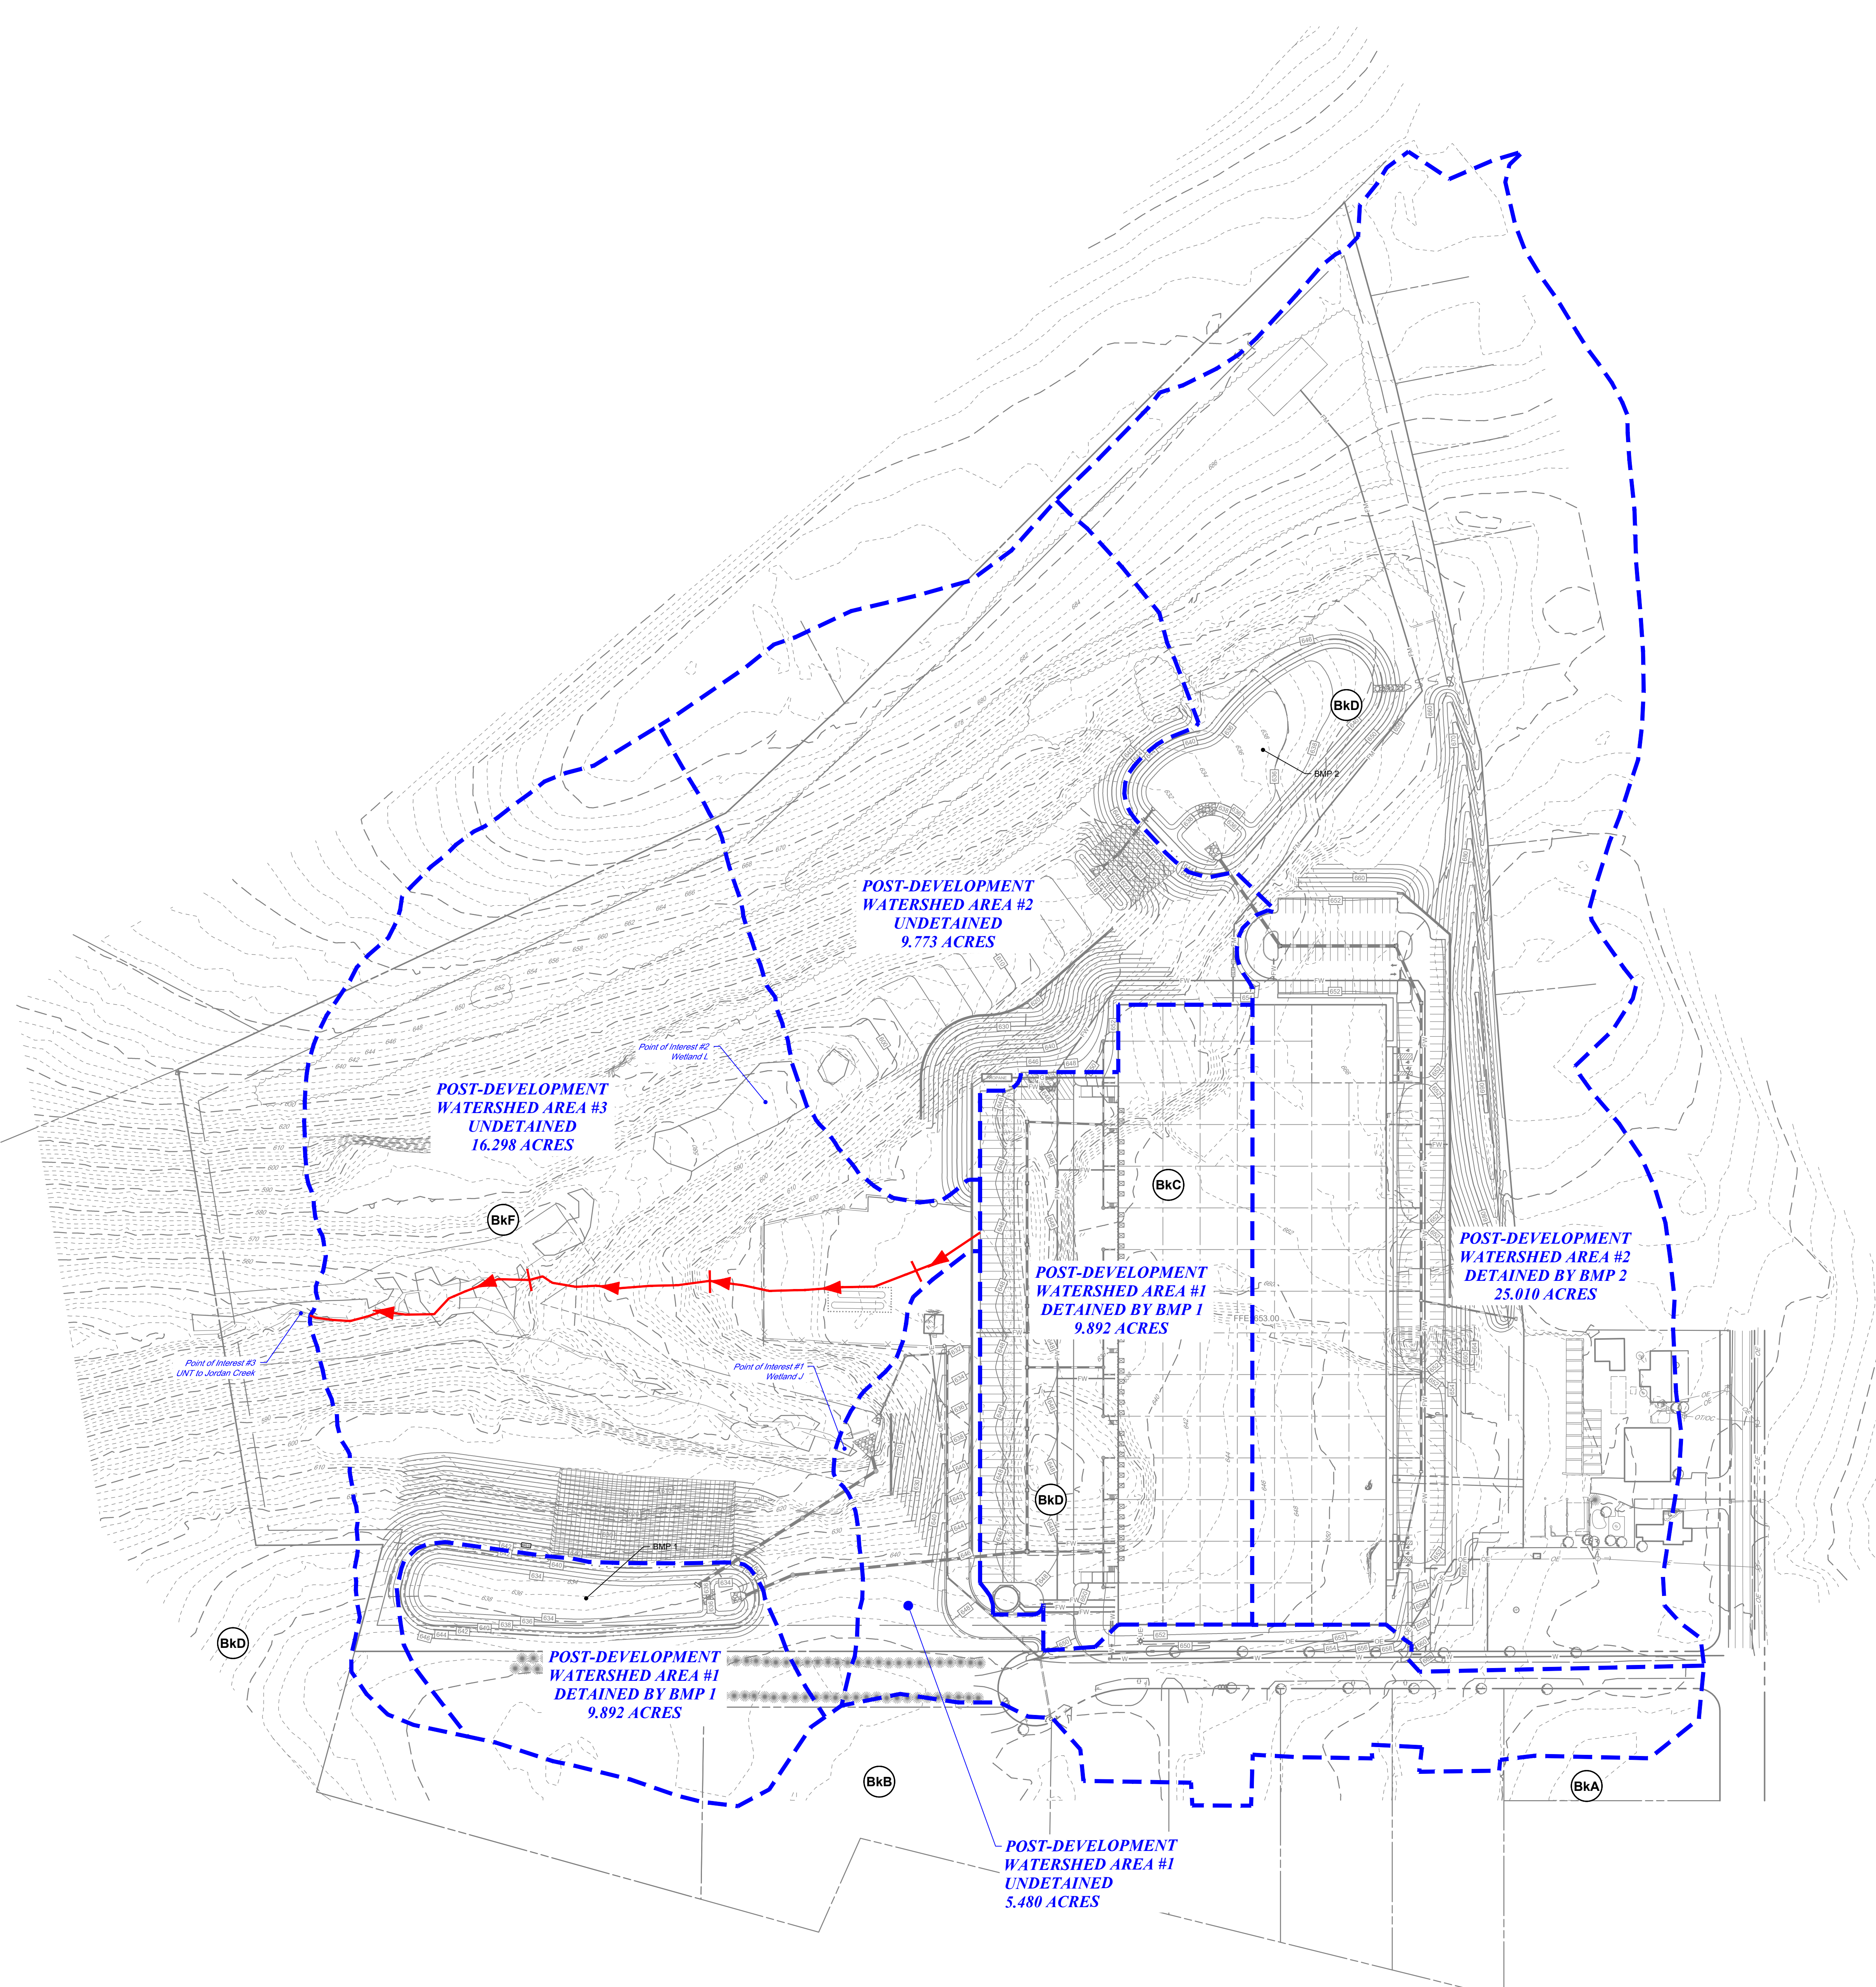

ALL INFORMATION CONTAINED HEREIN IS THE PROPERTY OF PENNONI & ASSOCIATES, INC. IT IS TO BE USED ONLY FOR THE PROJECT AND SITE SPECIFICALLY IDENTIFIED HEREIN. NO PART OF THIS DOCUMENT IS TO BE REPRODUCED OR TRANSMITTED IN ANY FORM OR BY ANY MEANS, ELECTRONIC OR MECHANICAL, INCLUDING PHOTOCOPYING, RECORDING, BY ANY INFORMATION STORAGE AND RETRIEVAL SYSTEM, OR BY ANY INFORMATION DISSEMINATION SERVICE, WITHOUT THE EXPRESS WRITTEN PERMISSION OF PENNONI & ASSOCIATES, INC. PENNONI & ASSOCIATES, INC. IS NOT RESPONSIBLE FOR ANY ERRORS OR OMISSIONS THAT MAY APPEAR IN THIS DOCUMENT. PENNONI & ASSOCIATES, INC. 1000 MARKET STREET, SUITE 200, YORK, PA 17401. 717.851.1010 WWW.PENNONIANDASSOCIATES.COM