
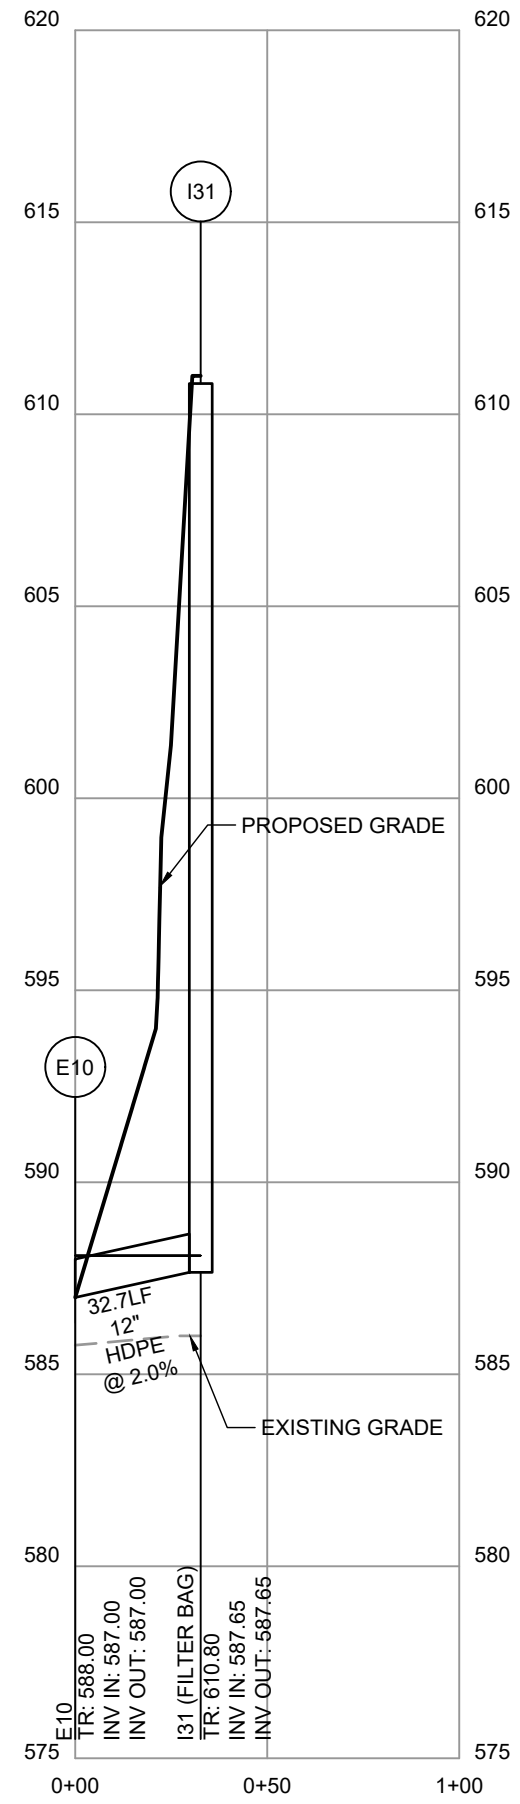



AAAMPA HOLDINGS - RITNER HWY
SITUATED APPROXIMATELY 1 MILE FROM SOUTHWEST OF THE INTERSECTION
OF RITNER HIGHWAY (US-11) AND CENTENNIAL ROAD (PA-238)
WEST PENNSBORO TOWNSHIP
CUMBERLAND COUNTY

AAAMPA HOLDINGS, LLC
1514 WEST COMMERCIAL AVENUE, SUITE 200, CARLEISLE, PA 17013
(202) 338-4040


P:\BAYVIEW_FOLDERS\PROJECTS\2022\2022 BAYVIEW\DWG\LAND DEVELOPMENT\14-0210\DWG\LAND DEVELOPMENT\14-0210.dwg 2/28/2024 11:17

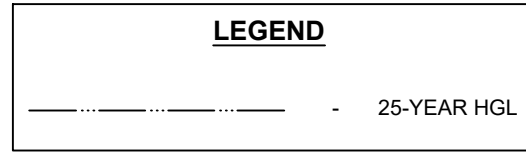


E10 - I31 STORM DRAIN PROFILE
SCALE H: 1"=50' V: 1"=5'

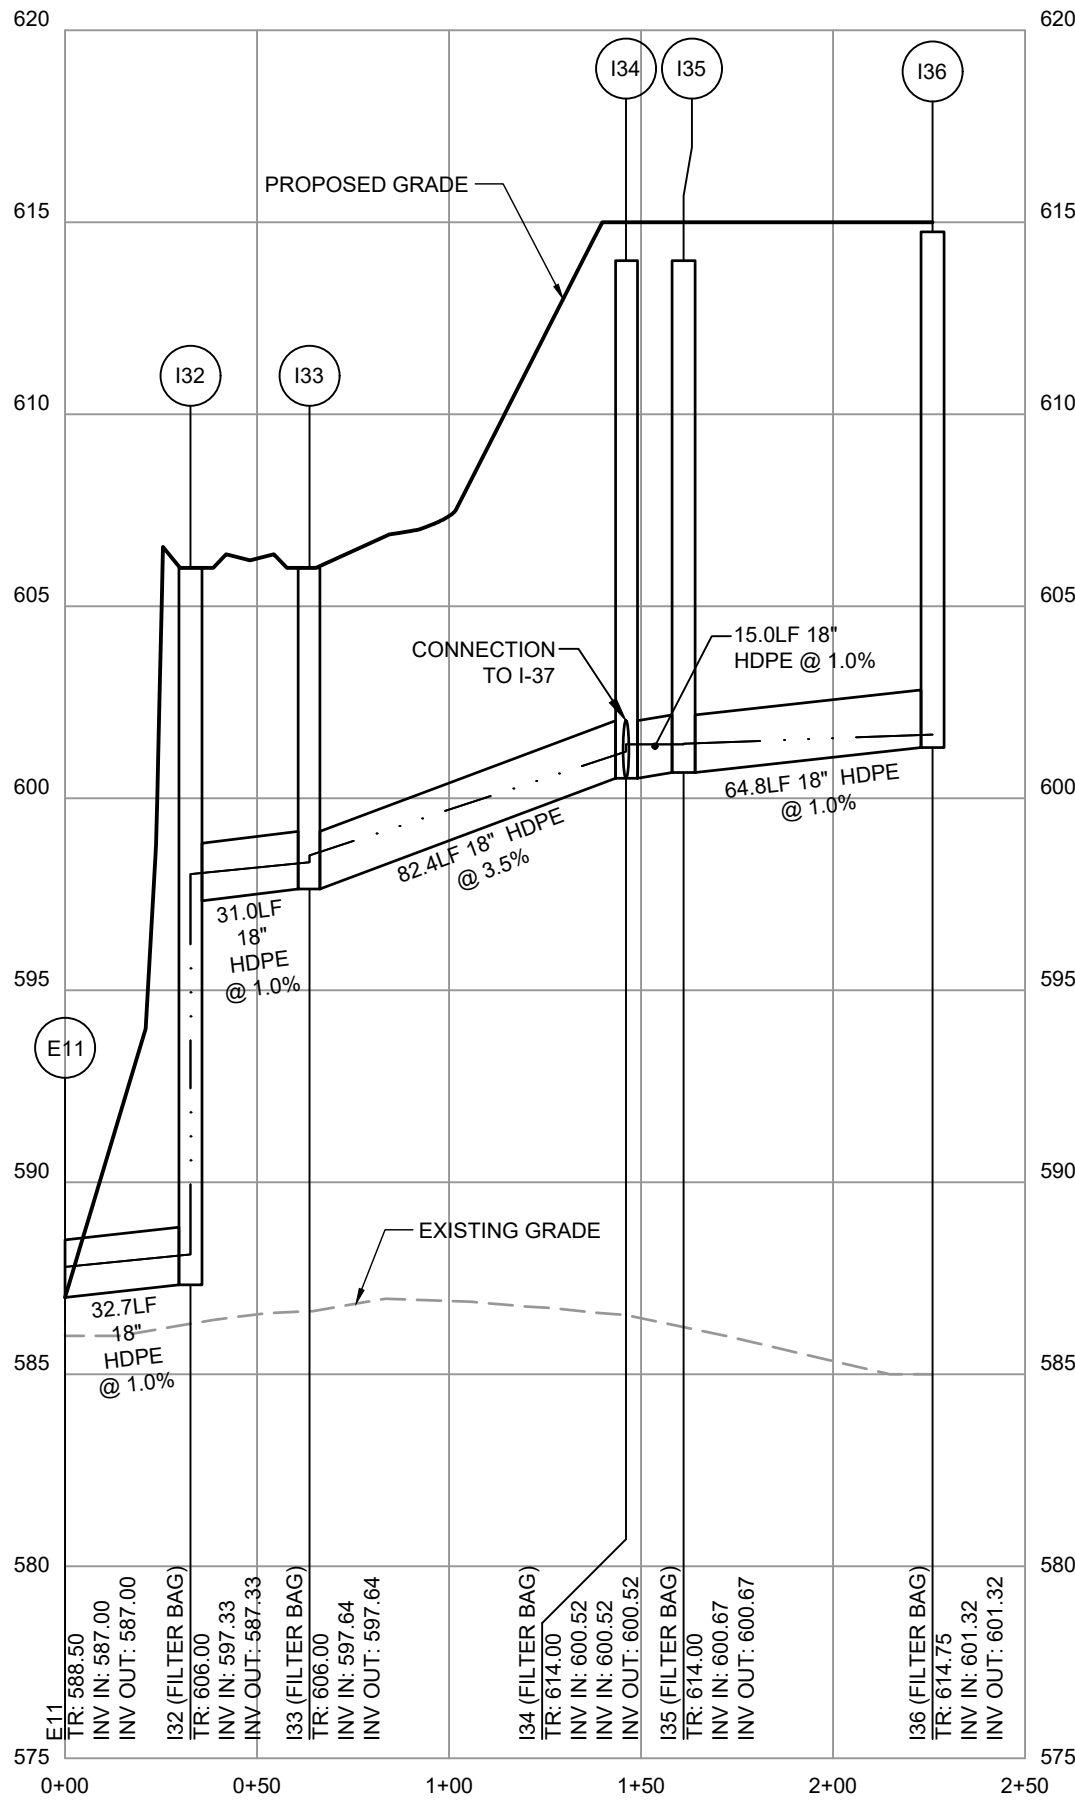


E11 - I36 STORM DRAIN PROFILE
SCALE H: 1"=50' V: 1"=5'

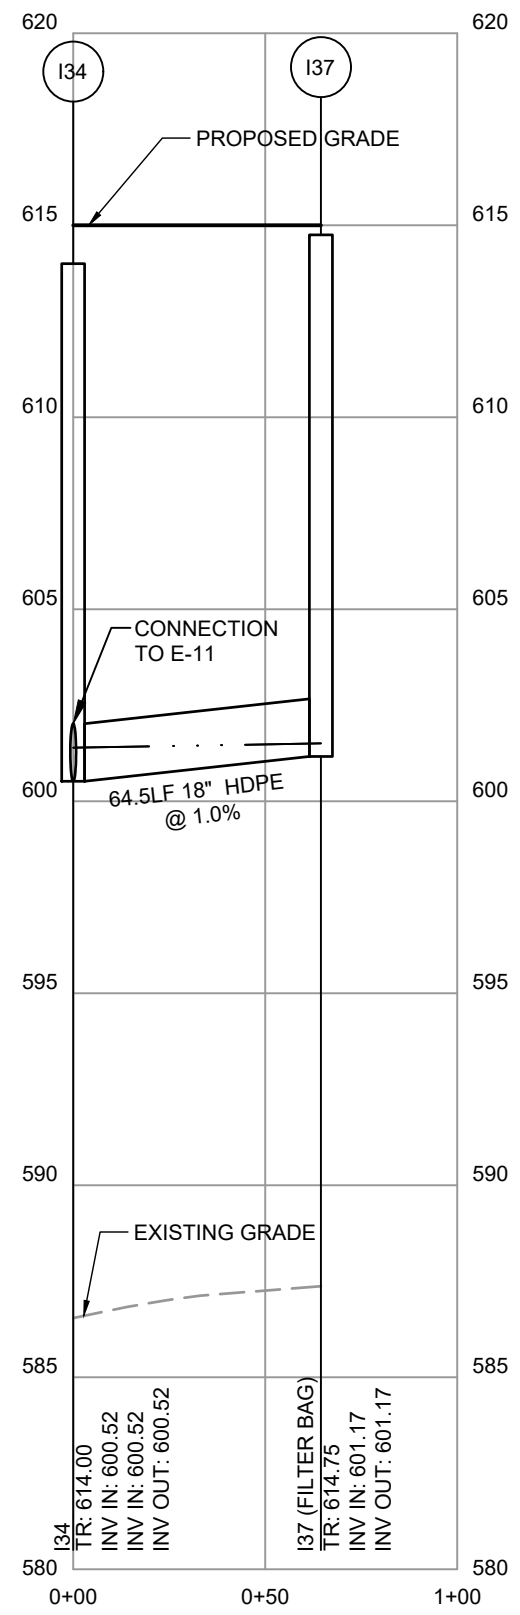


I34 - I37 STORM DRAIN PROFILE
SCALE H: 1"=50' V: 1"=5'

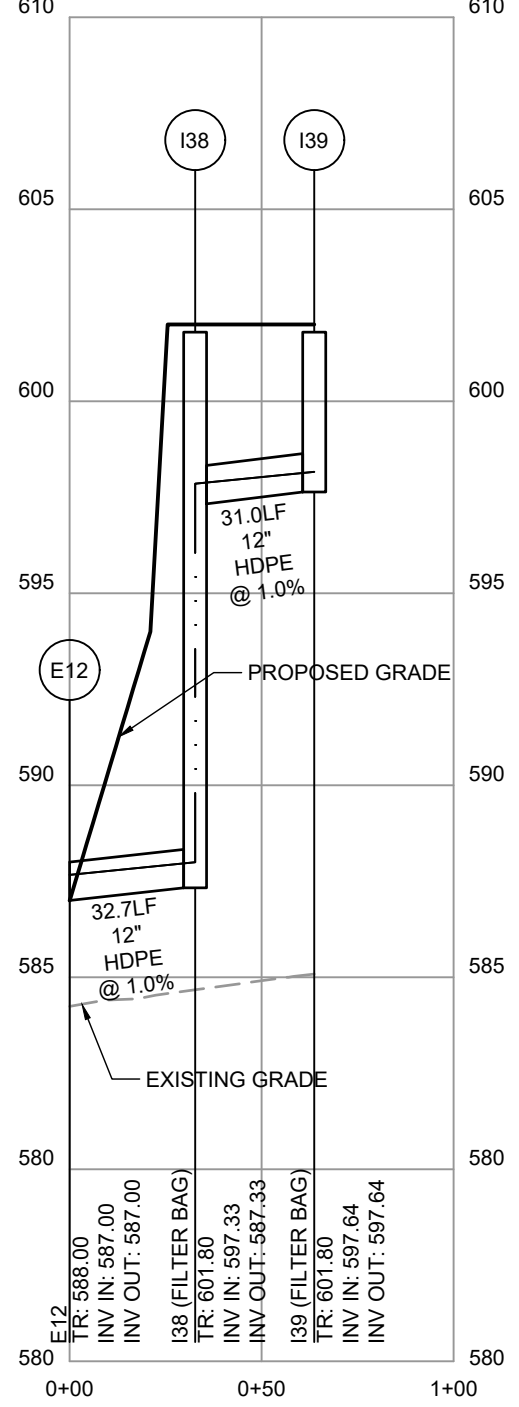


E12 - I39 STORM DRAIN PROFILE
SCALE H: 1"=50' V: 1"=5'

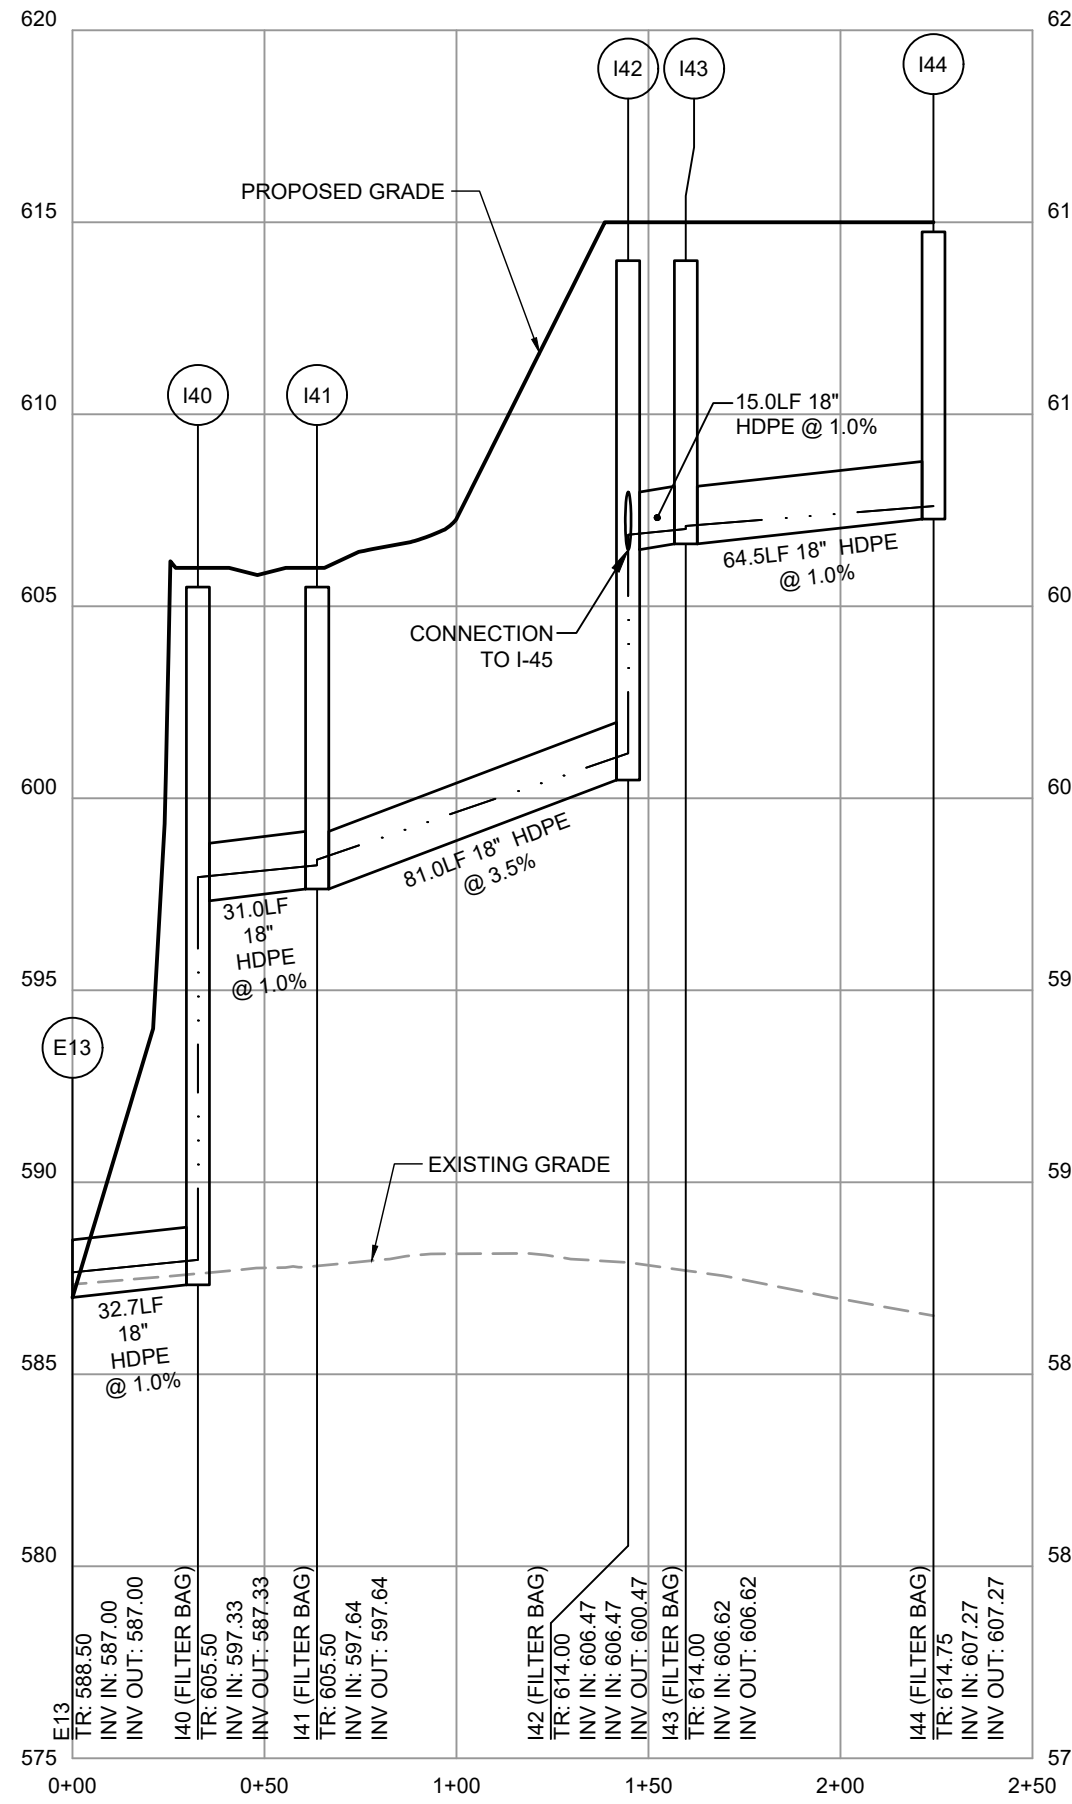


E13 - I44 STORM DRAIN PROFILE
SCALE H: 1"=50' V: 1"=5'

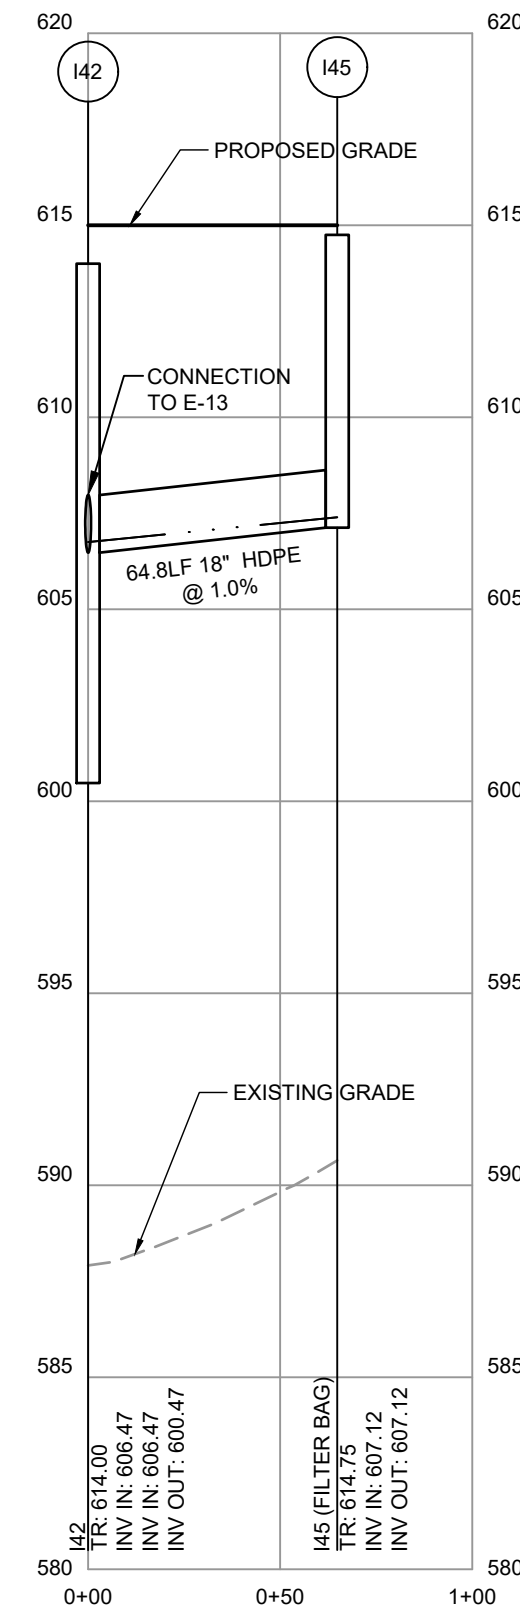


I42 - I45 STORM DRAIN PROFILE
SCALE H: 1"=50' V: 1"=5'

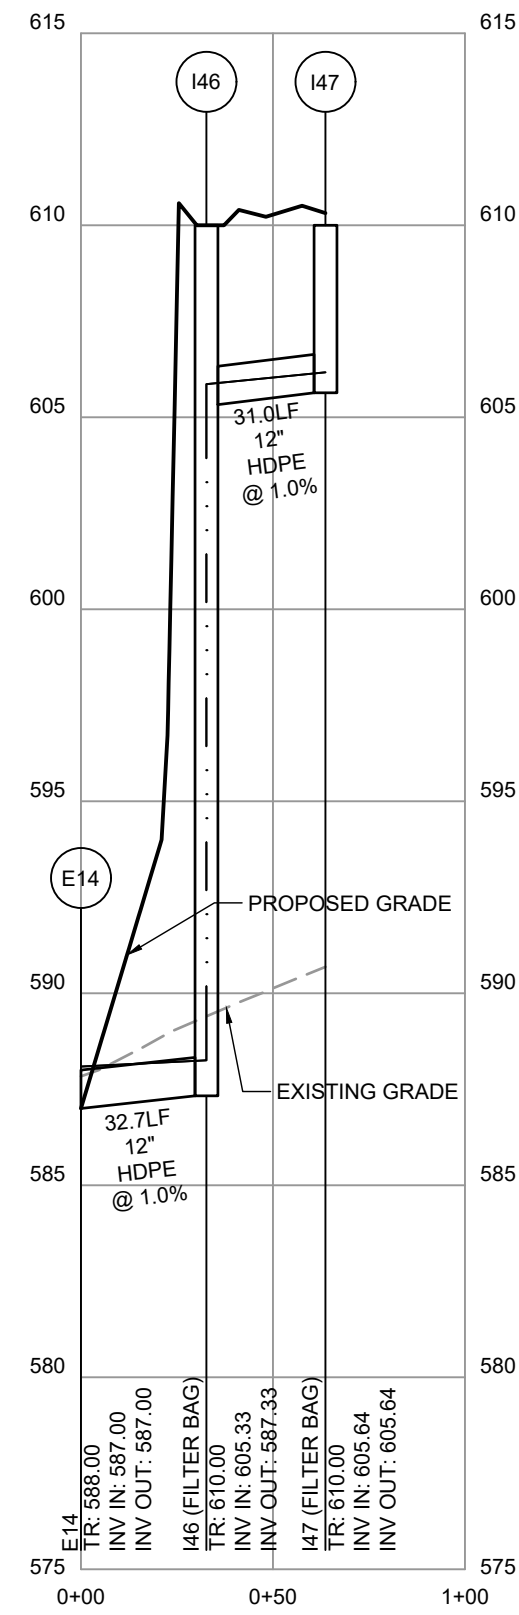


E14 - I47 STORM DRAIN PROFILE
SCALE H: 1"=50' V: 1"=5'

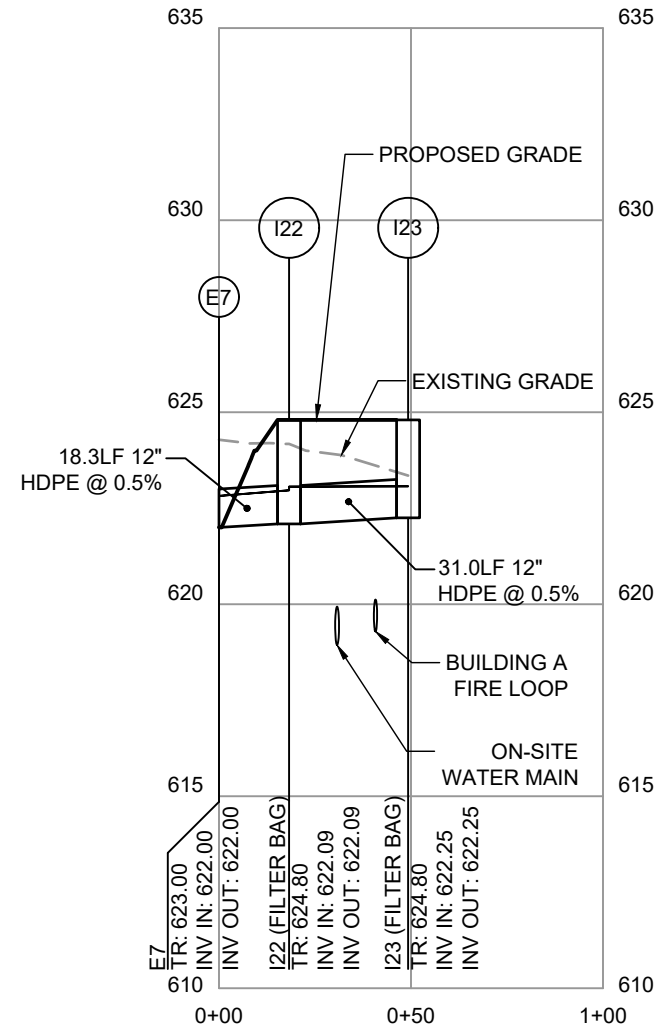


E7 - I23 STORM DRAIN PROFILE
SCALE H: 1"=50' V: 1"=5'

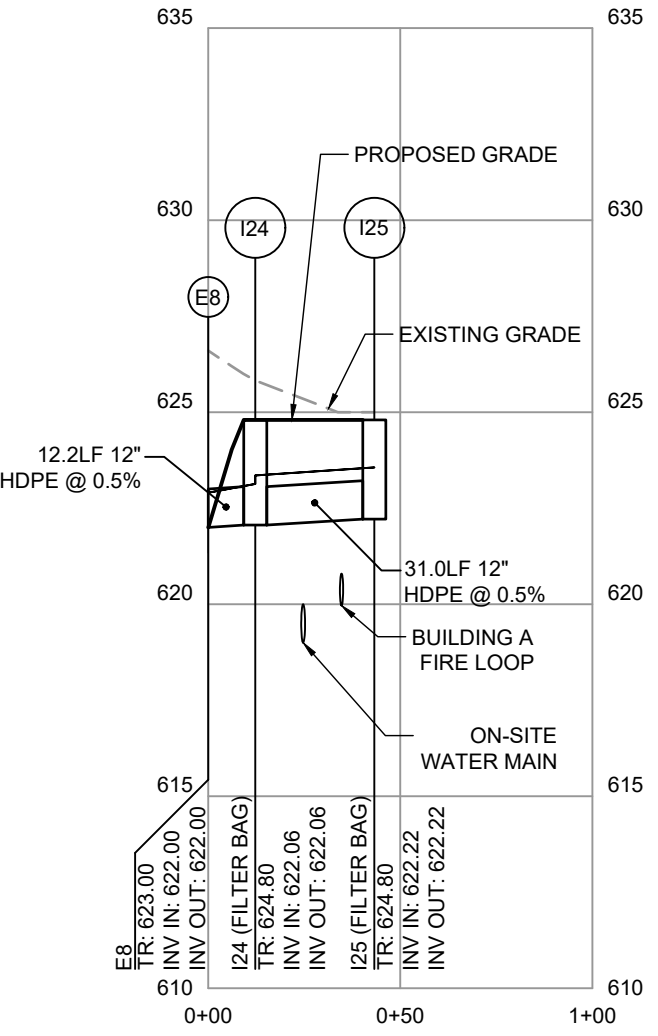

E8 - I25 STORM DRAIN PROFILE
SCALE H: 1"=50' V: 1"=5'

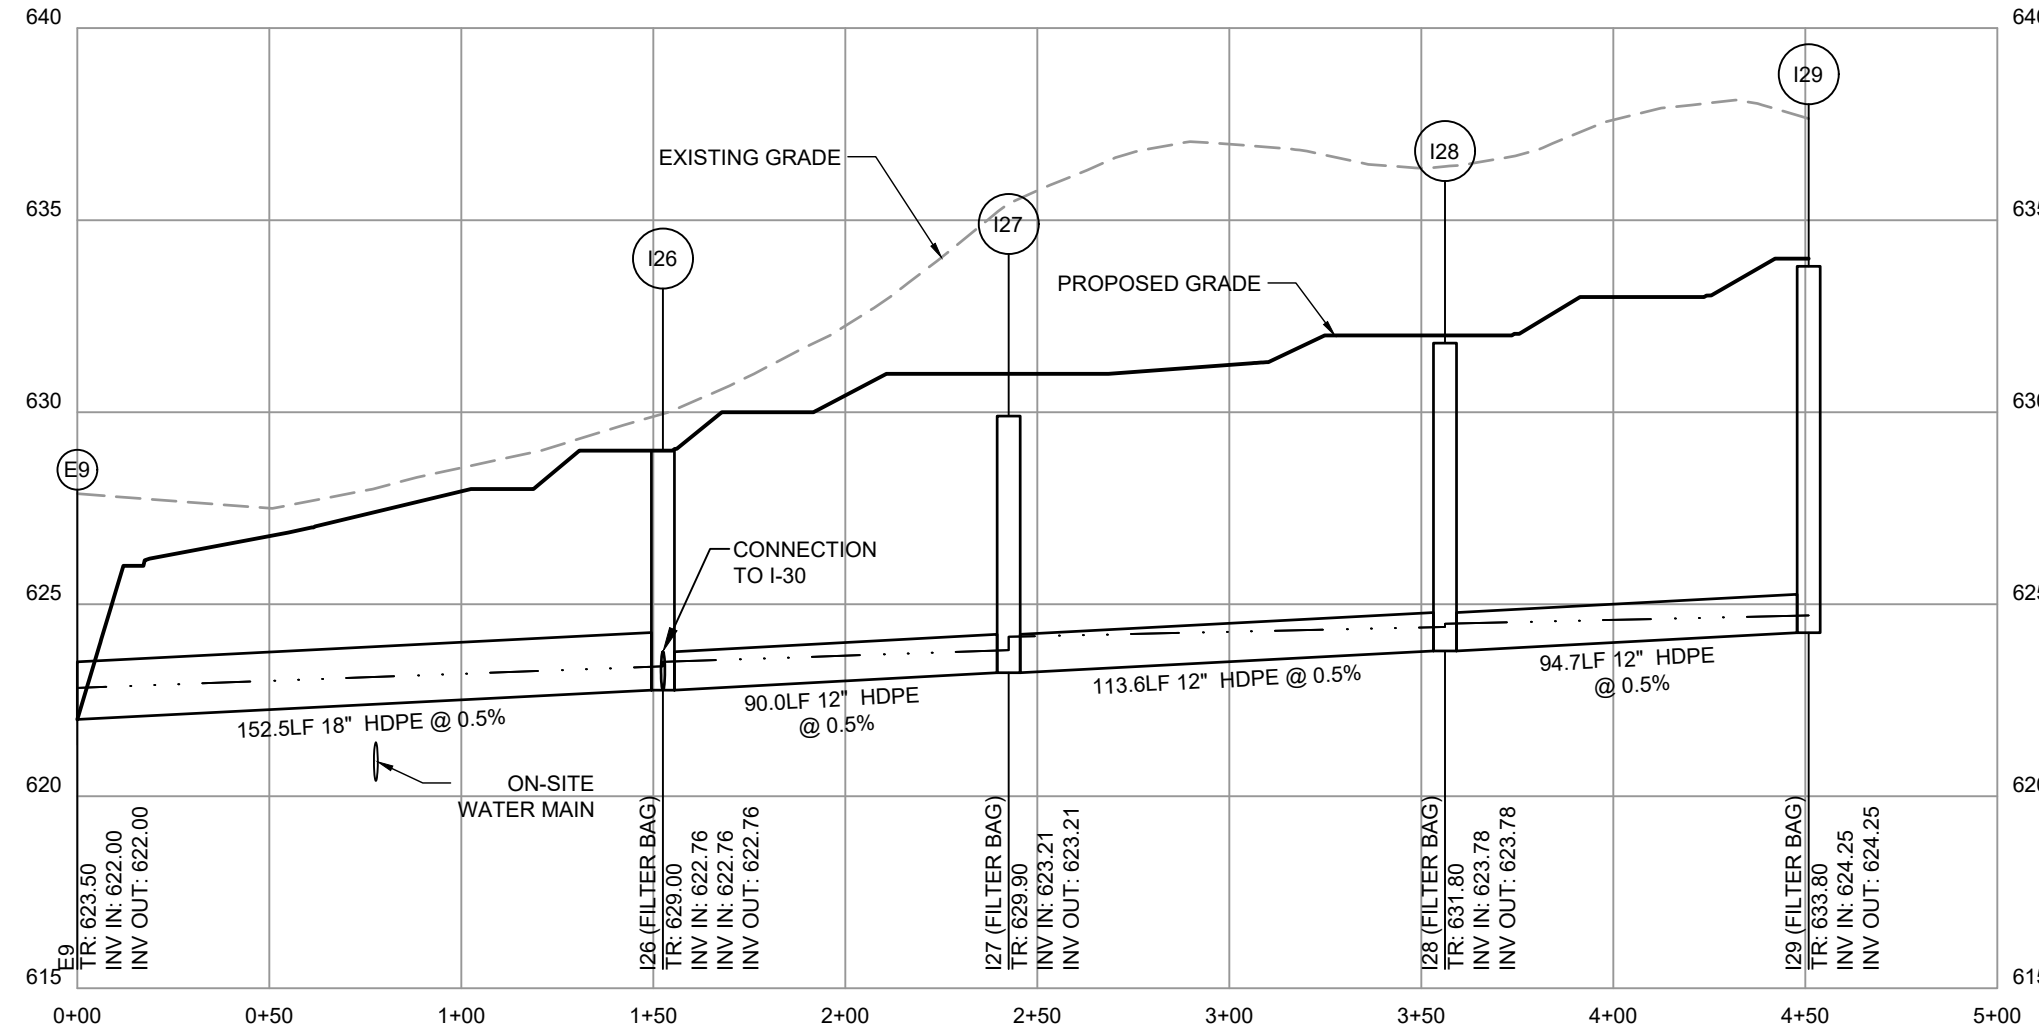

E9 - I29 STORM DRAIN PROFILE
SCALE H: 1"=50' V: 1"=5'

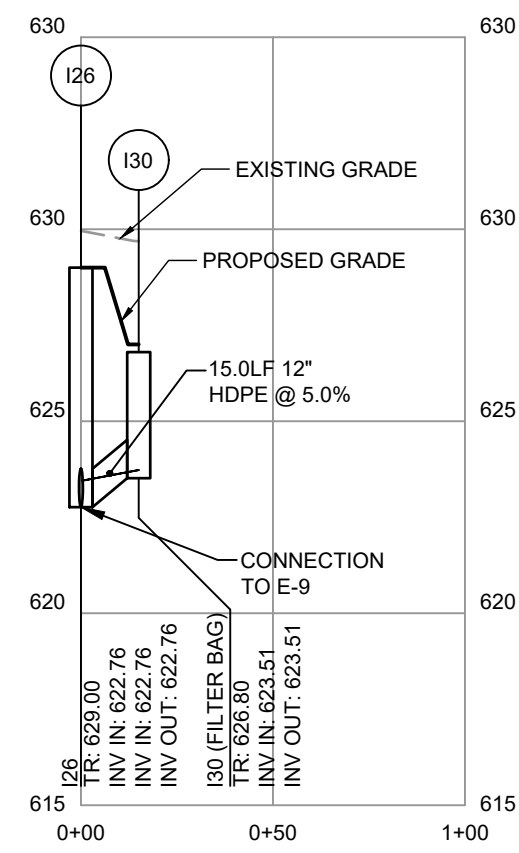

I26 - I30 STORM DRAIN PROFILE
SCALE H: 1"=50' V: 1"=5'






AMPA HOLDINGS - RITNER HWY








SITUATED APPROXIMATELY 1 MILE FROM SOUTHWEST OF THE INTERSECTION
OF RITNER HIGHWAY (US-1) AND CENTERVILLE ROAD (PA-230)

WEST PENNSYLVANIA TOWNSHIP
CUMBERLAND COUNTY

AMPA HOLDINGS, LLC
1514 WEST COMMERCIAL AVENUE, SUITE 203, CHARLISLE, PA 17013
(717) 330-4040

PROJECT NO.	2022-0251
DWY BY	CMH
DATE	11-15-2023
PROJECT MANAGER	JTD
EMAIL	JTD@fsa-inc.com
PROPERTY INFORMATION	46-10-0620-006A
SCALE	1" = 50'
SHEET TITLE	UTILITY PROFILES

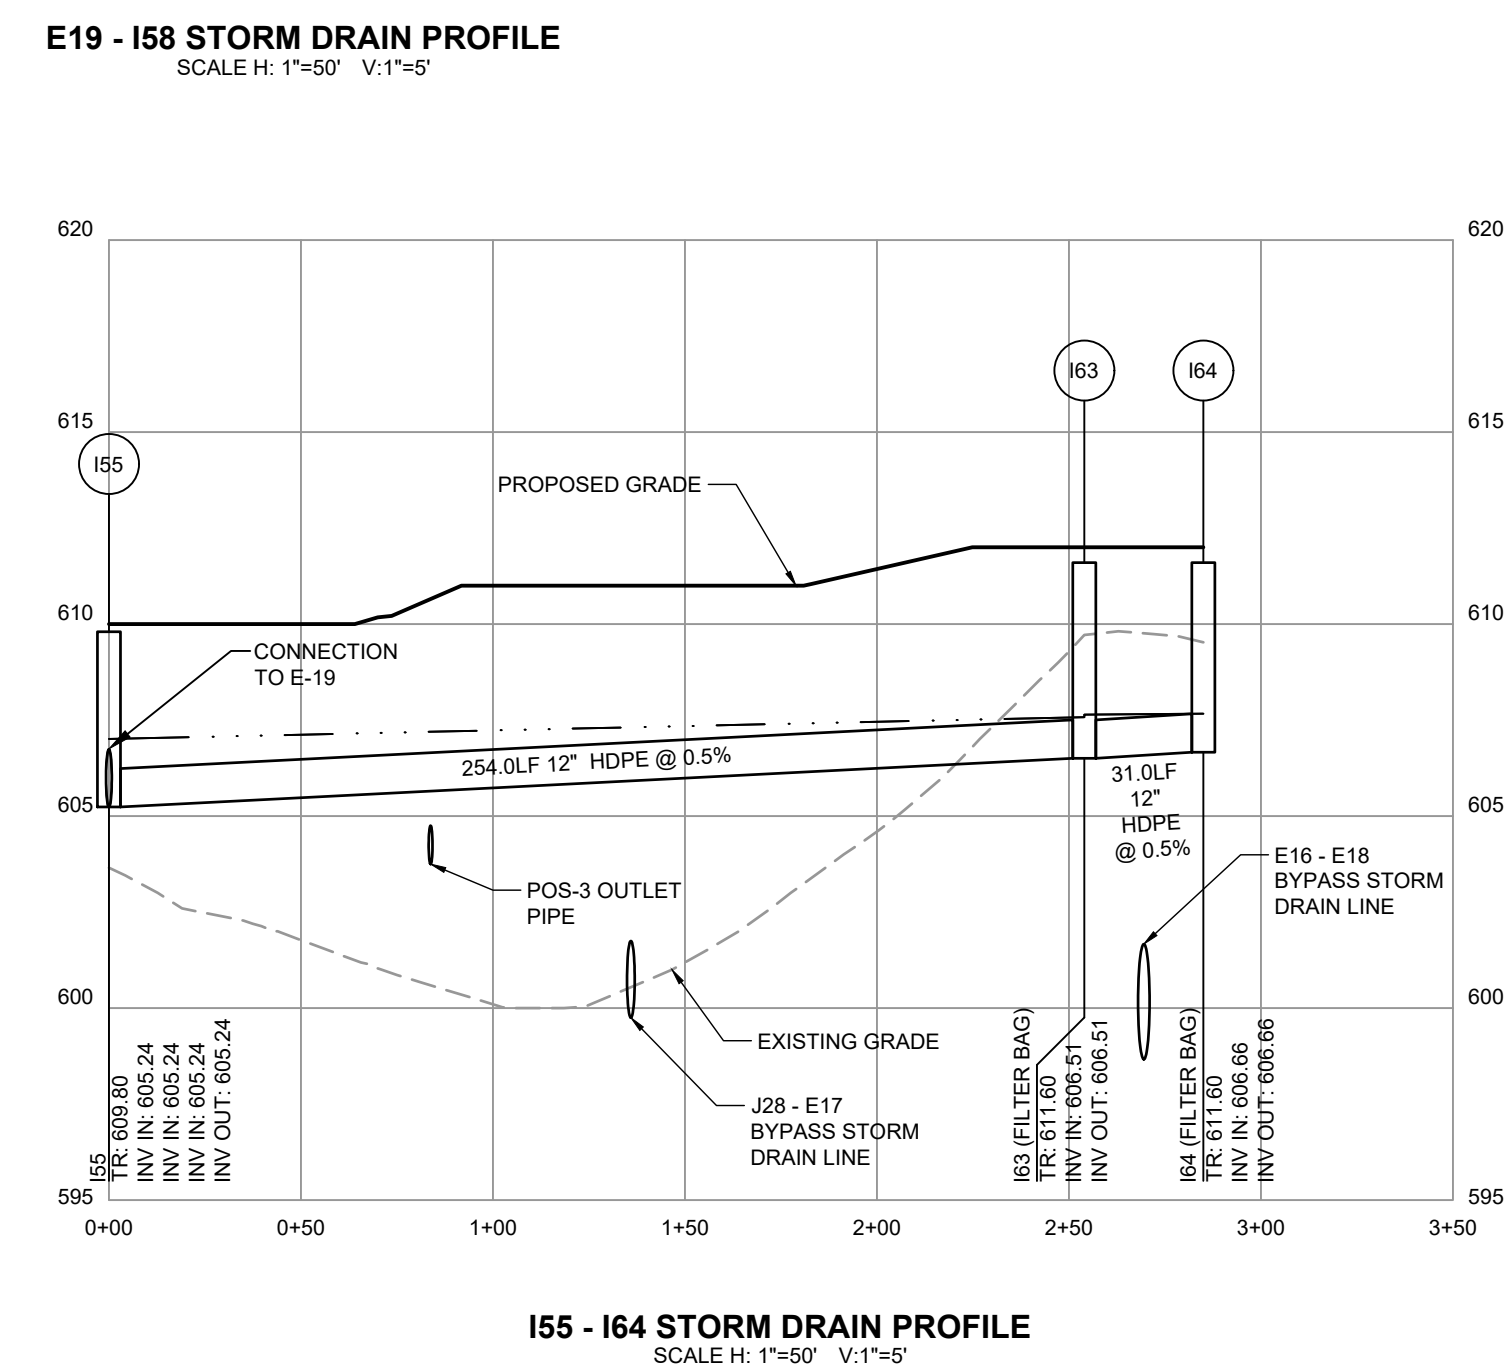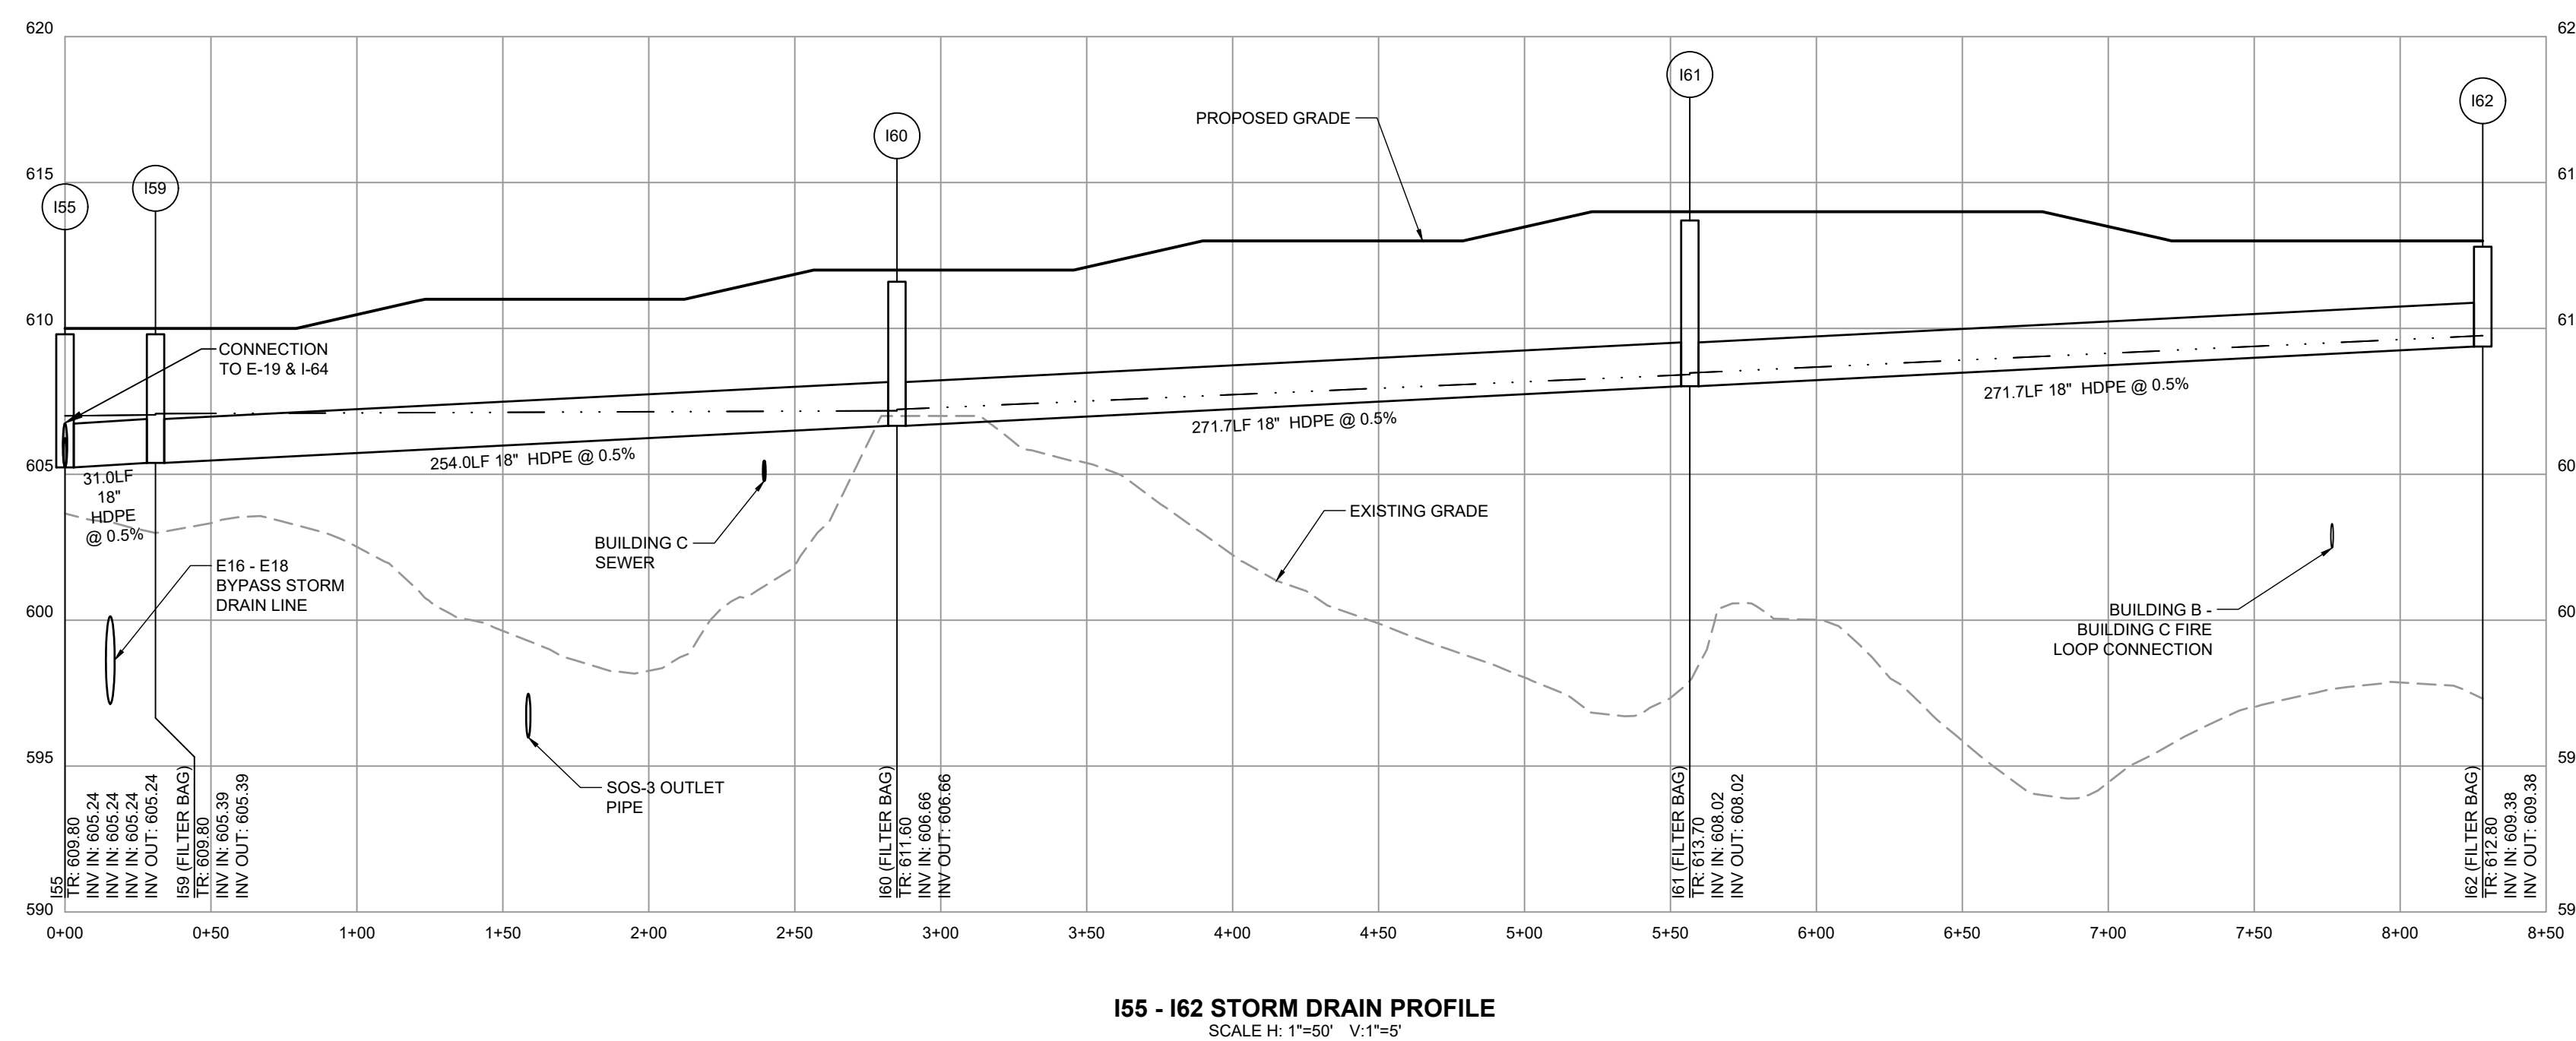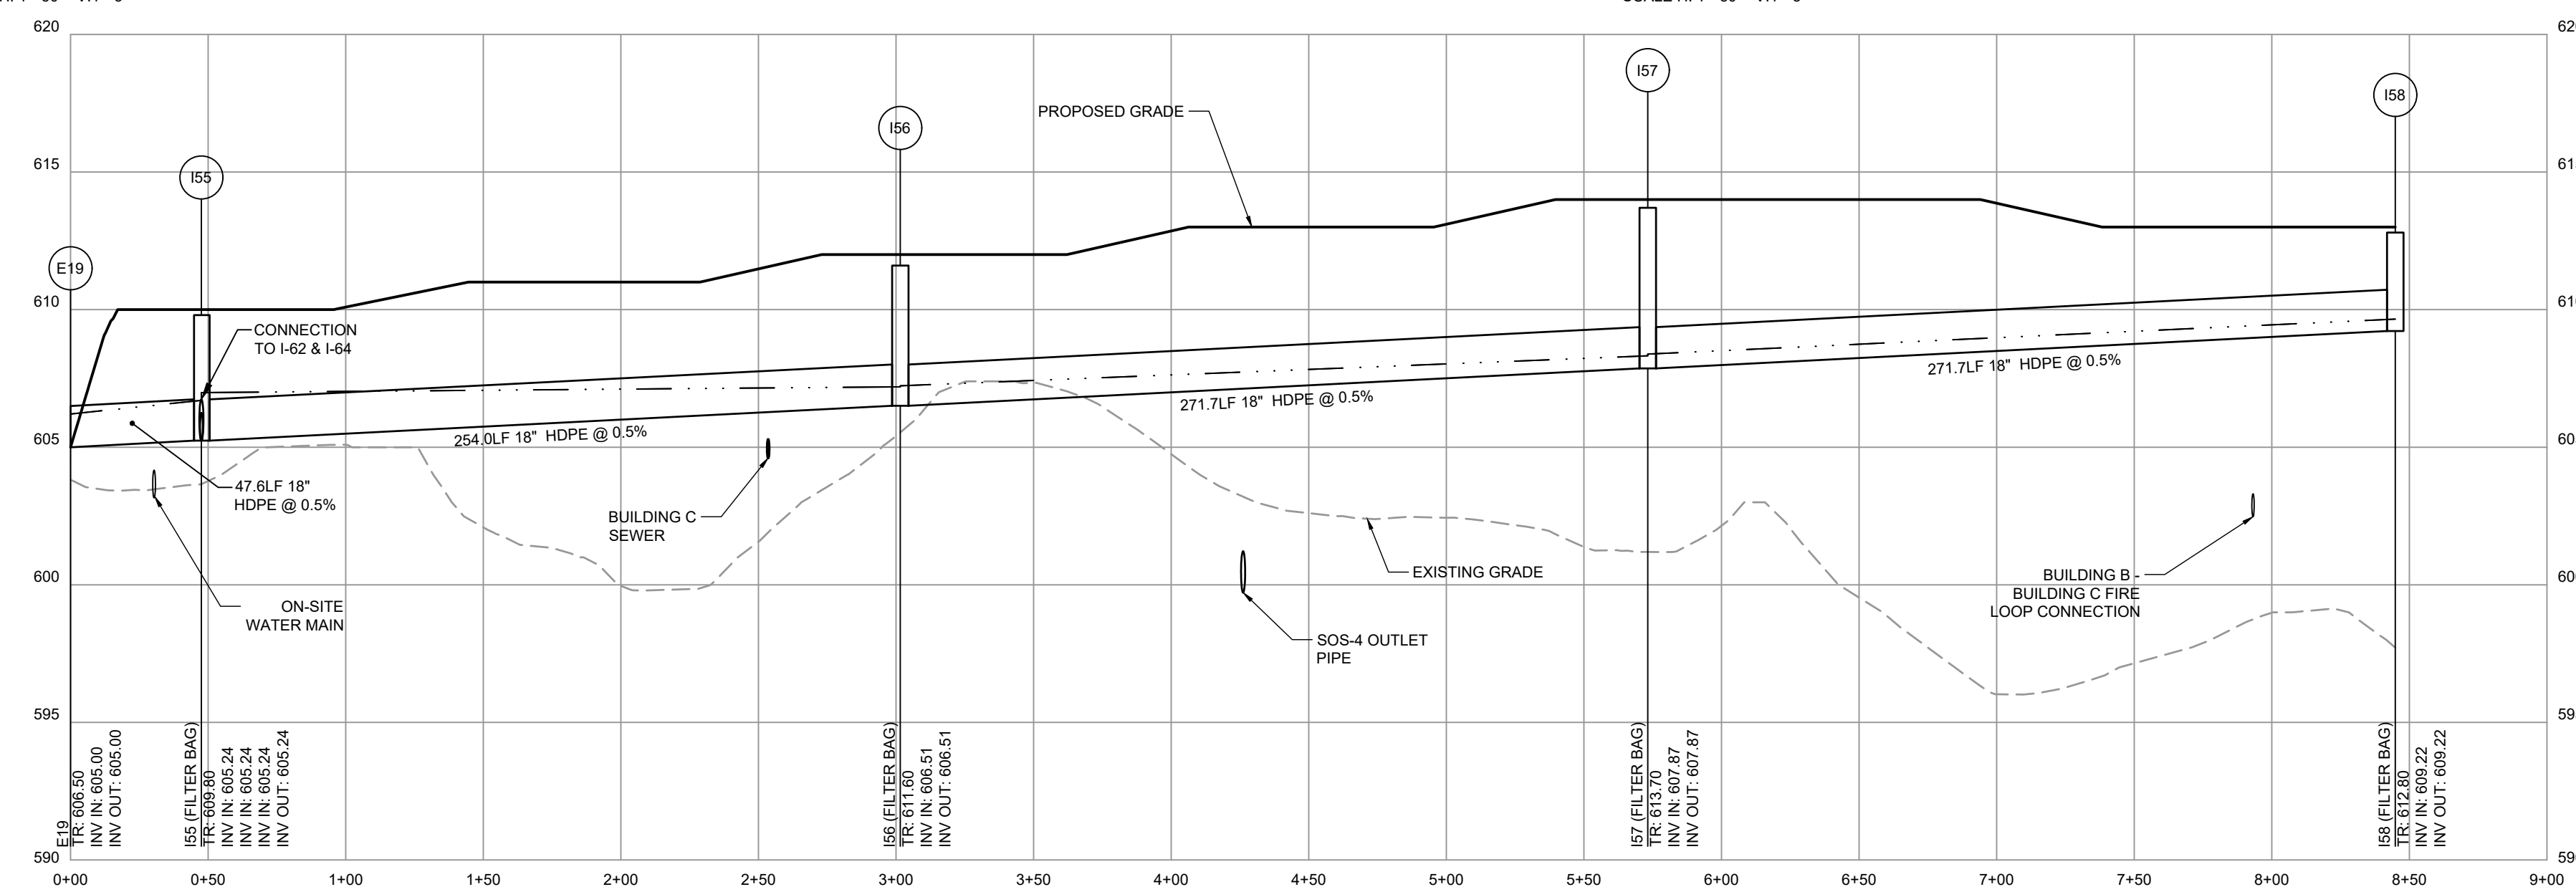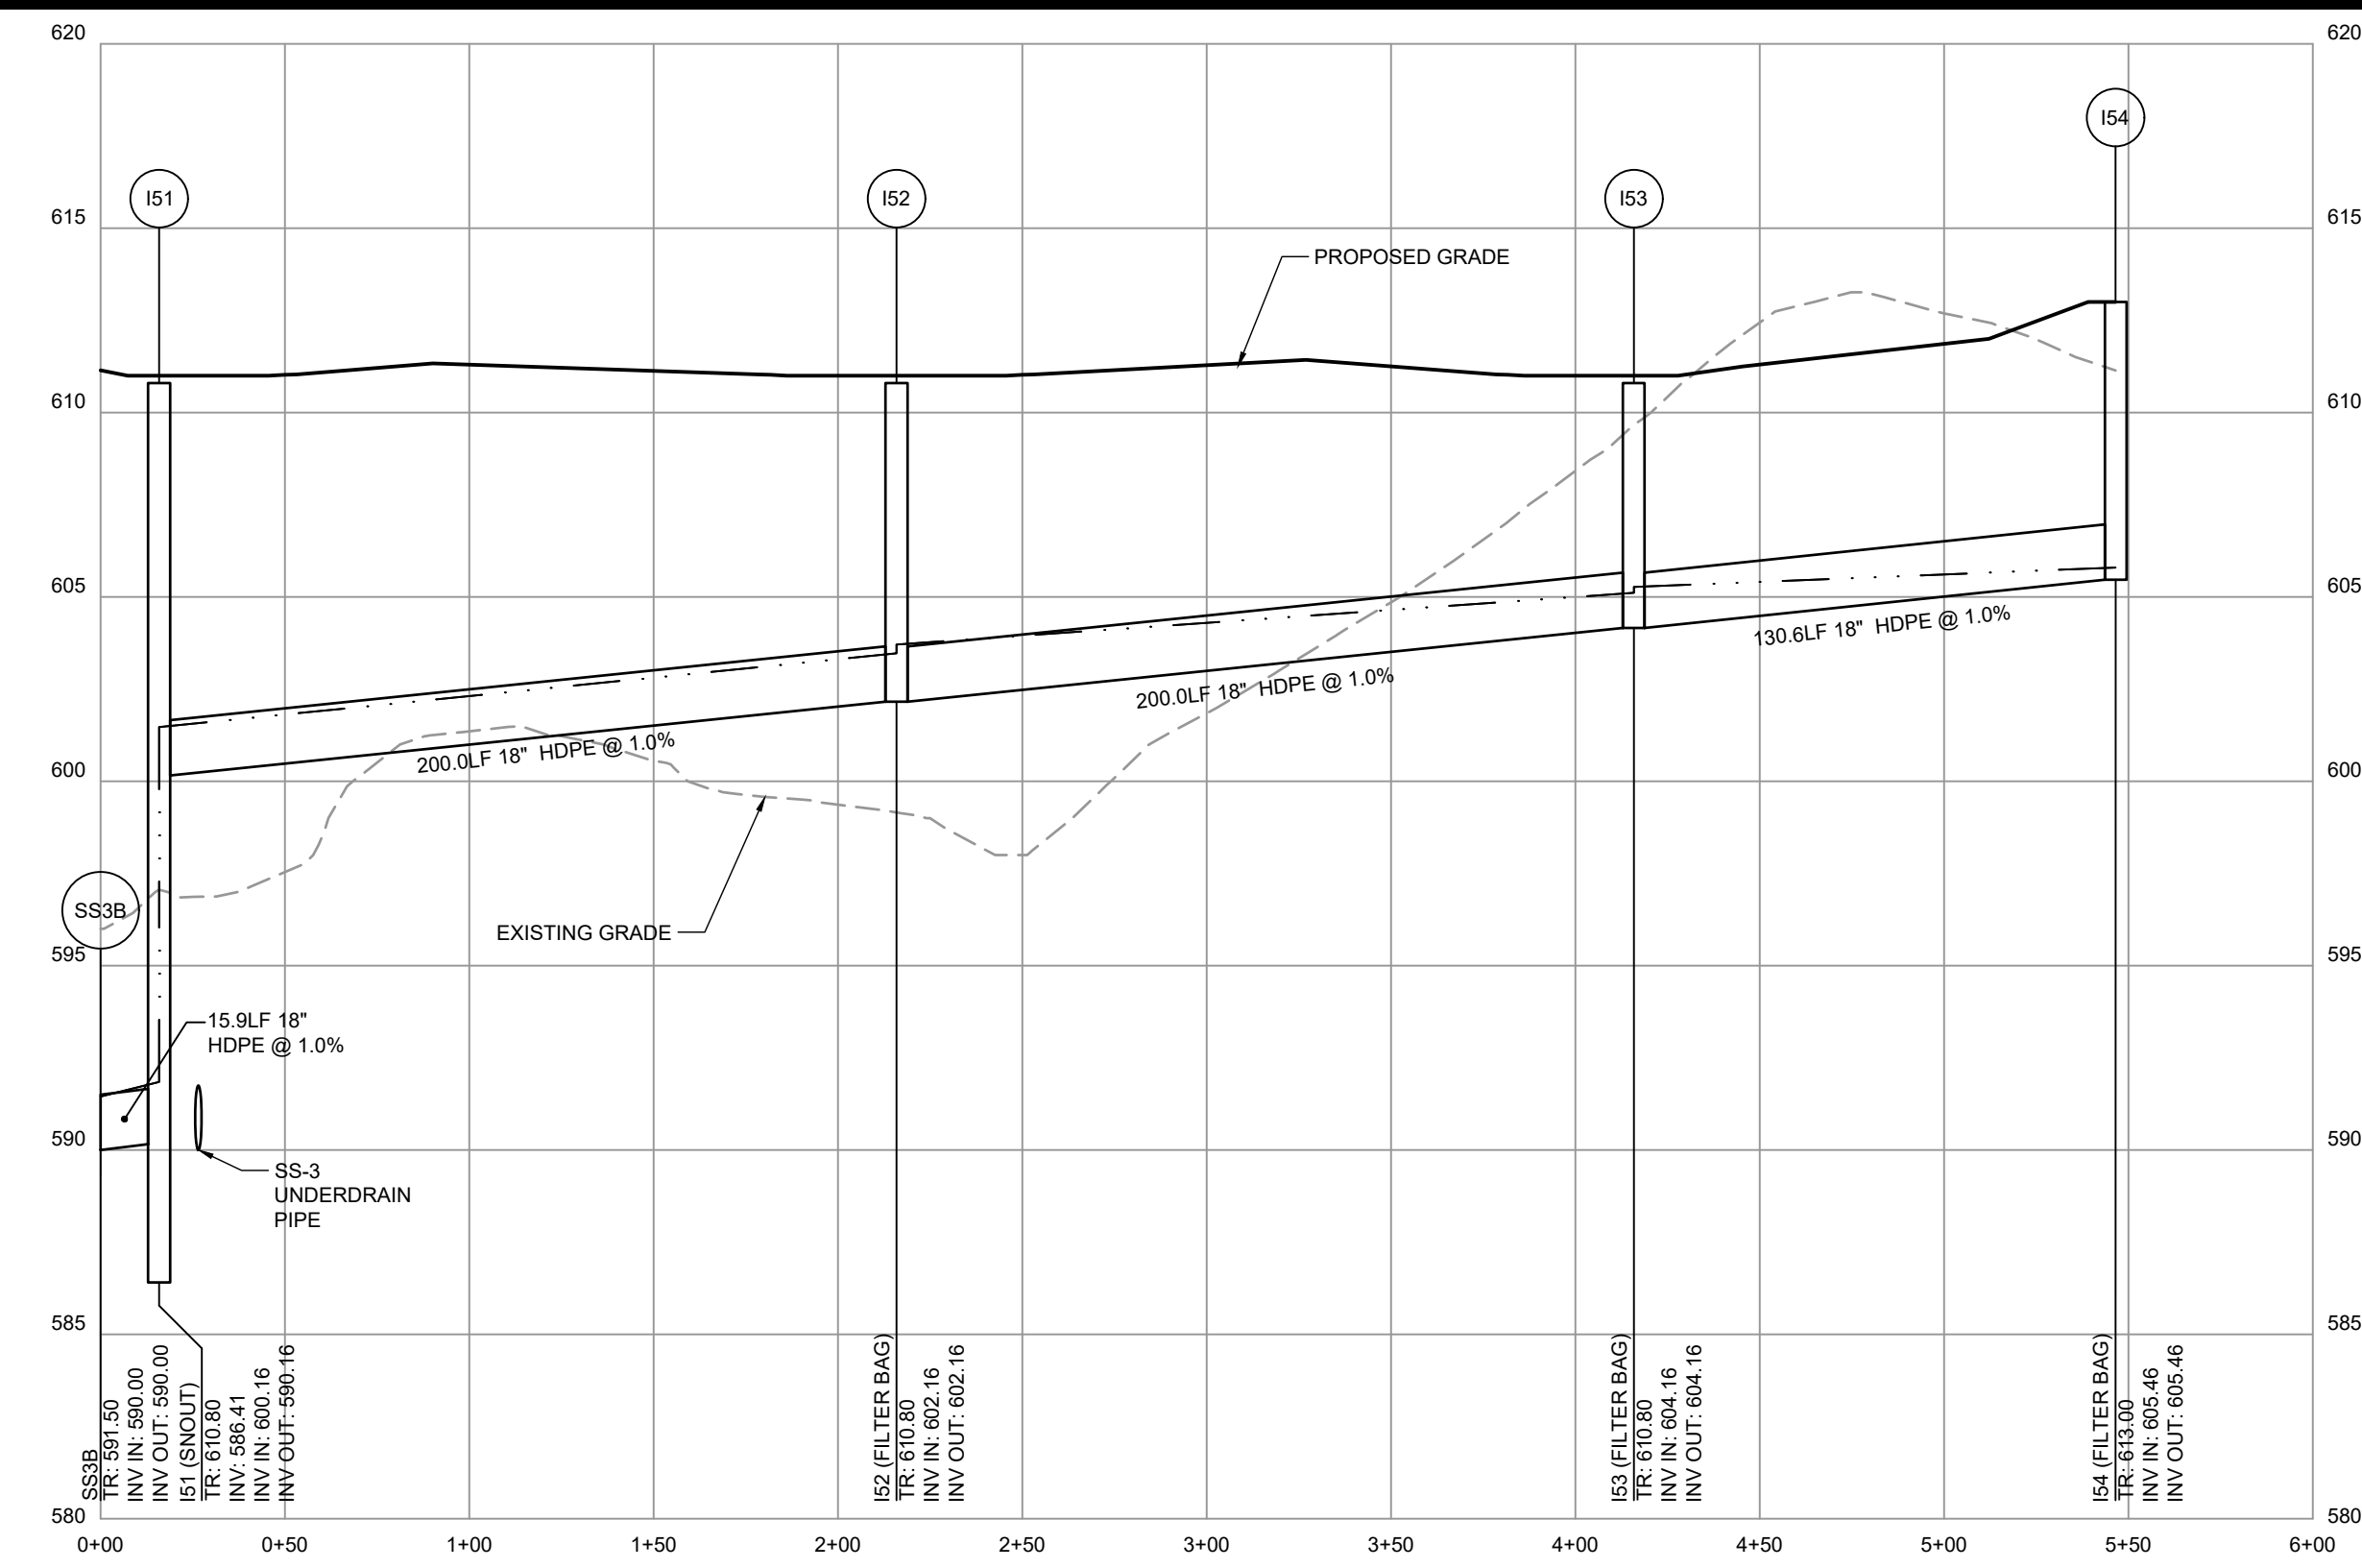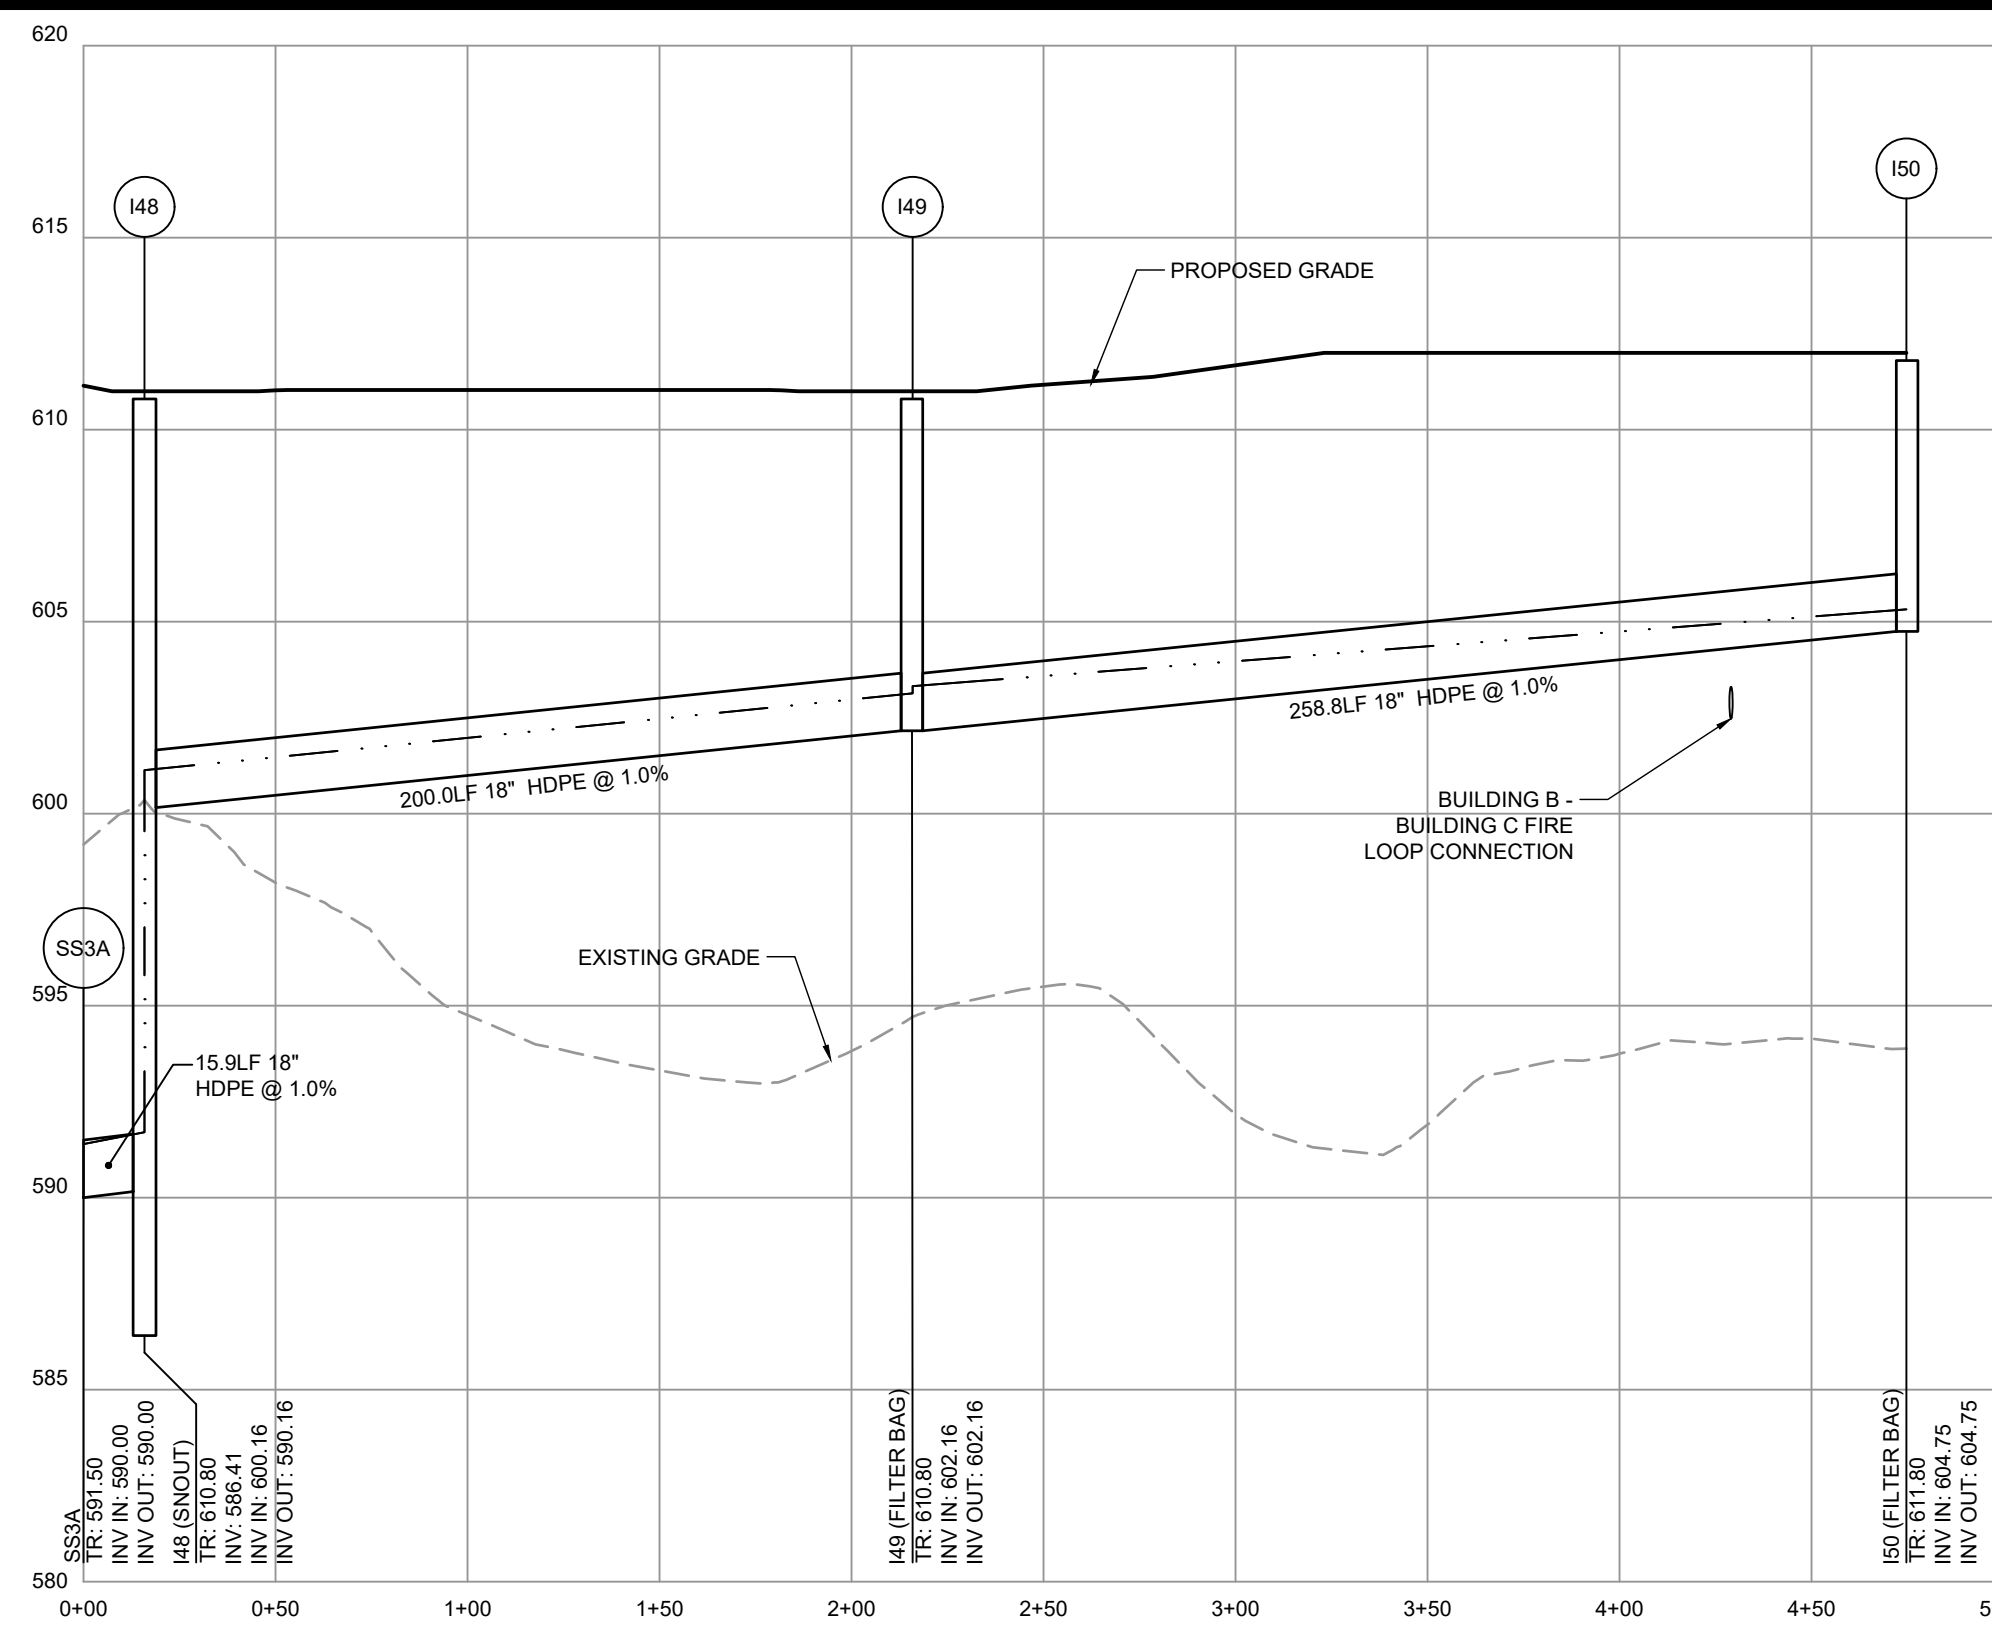

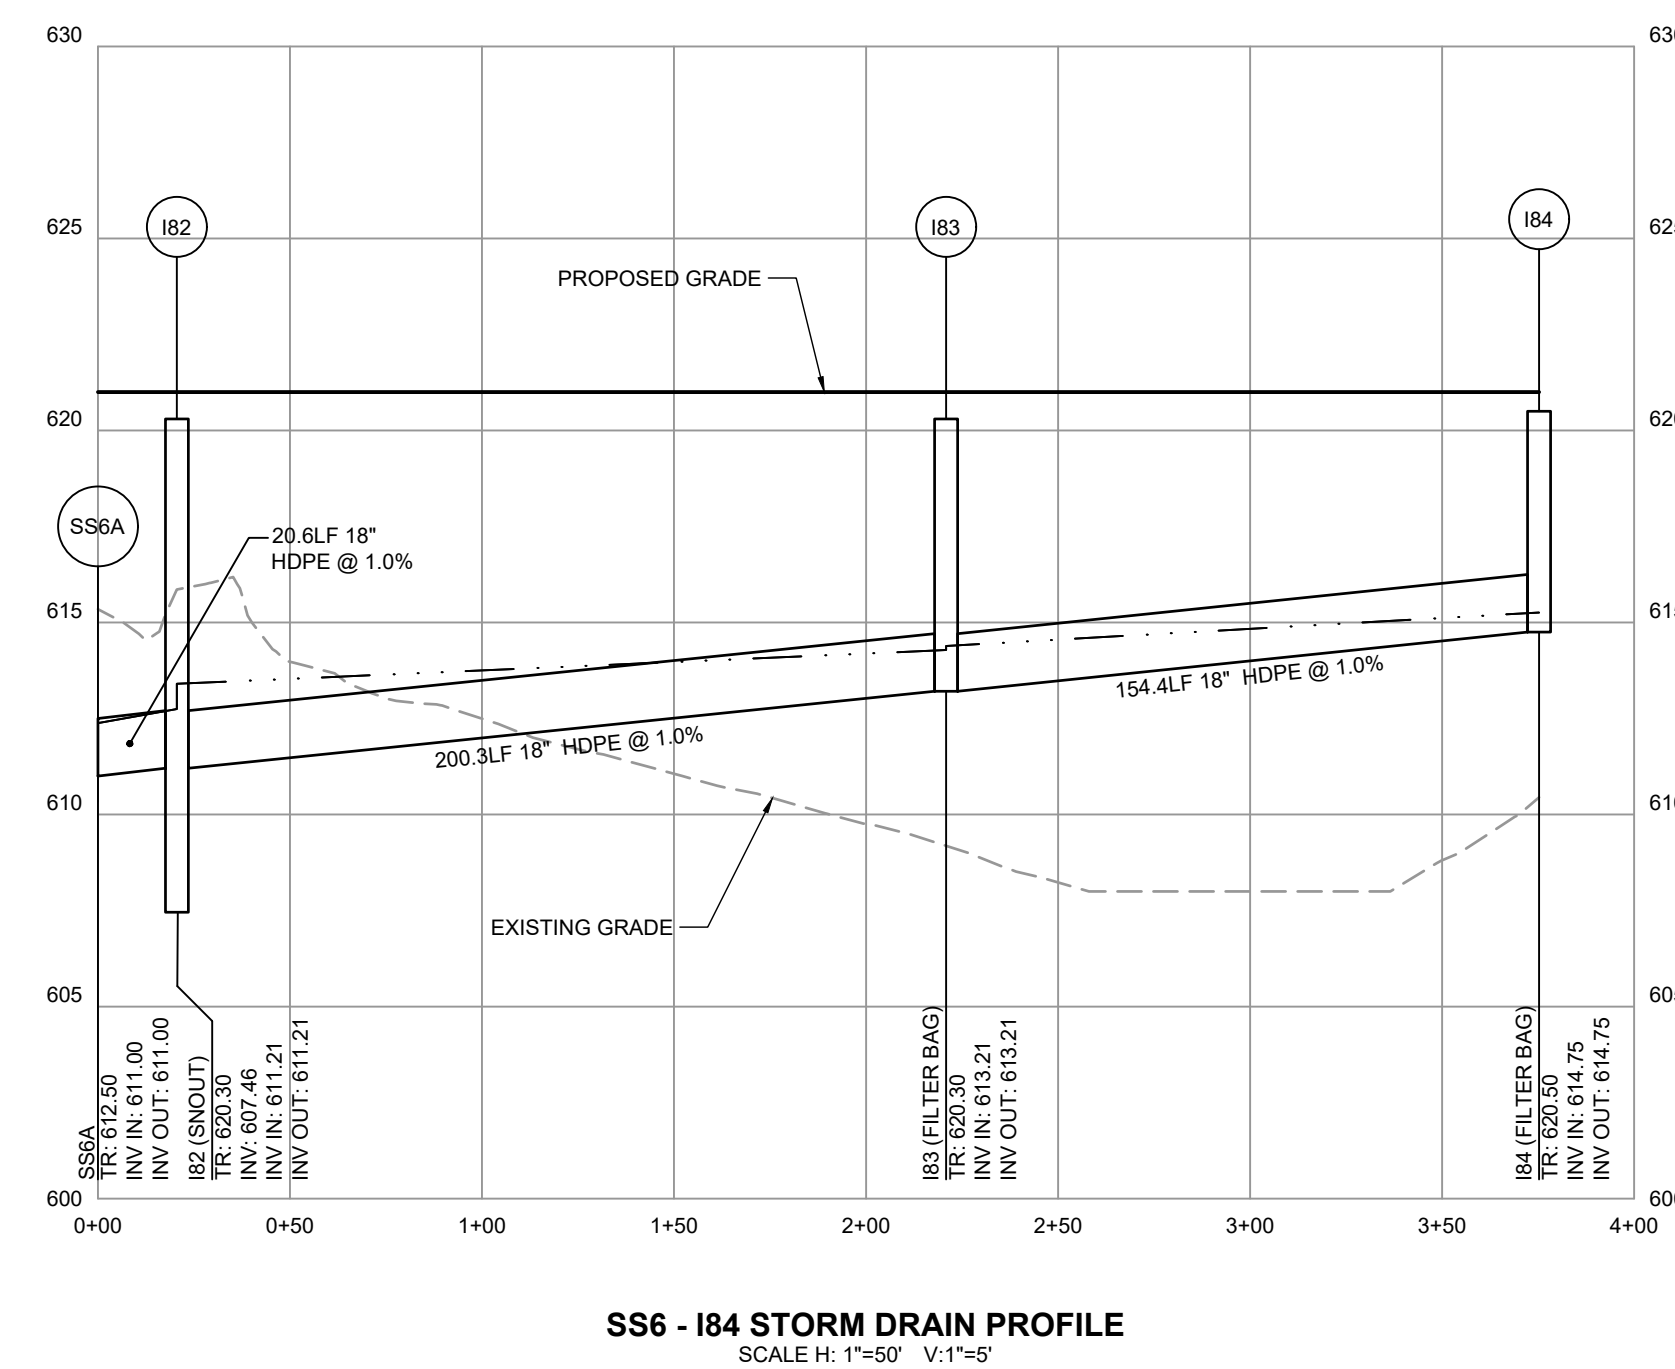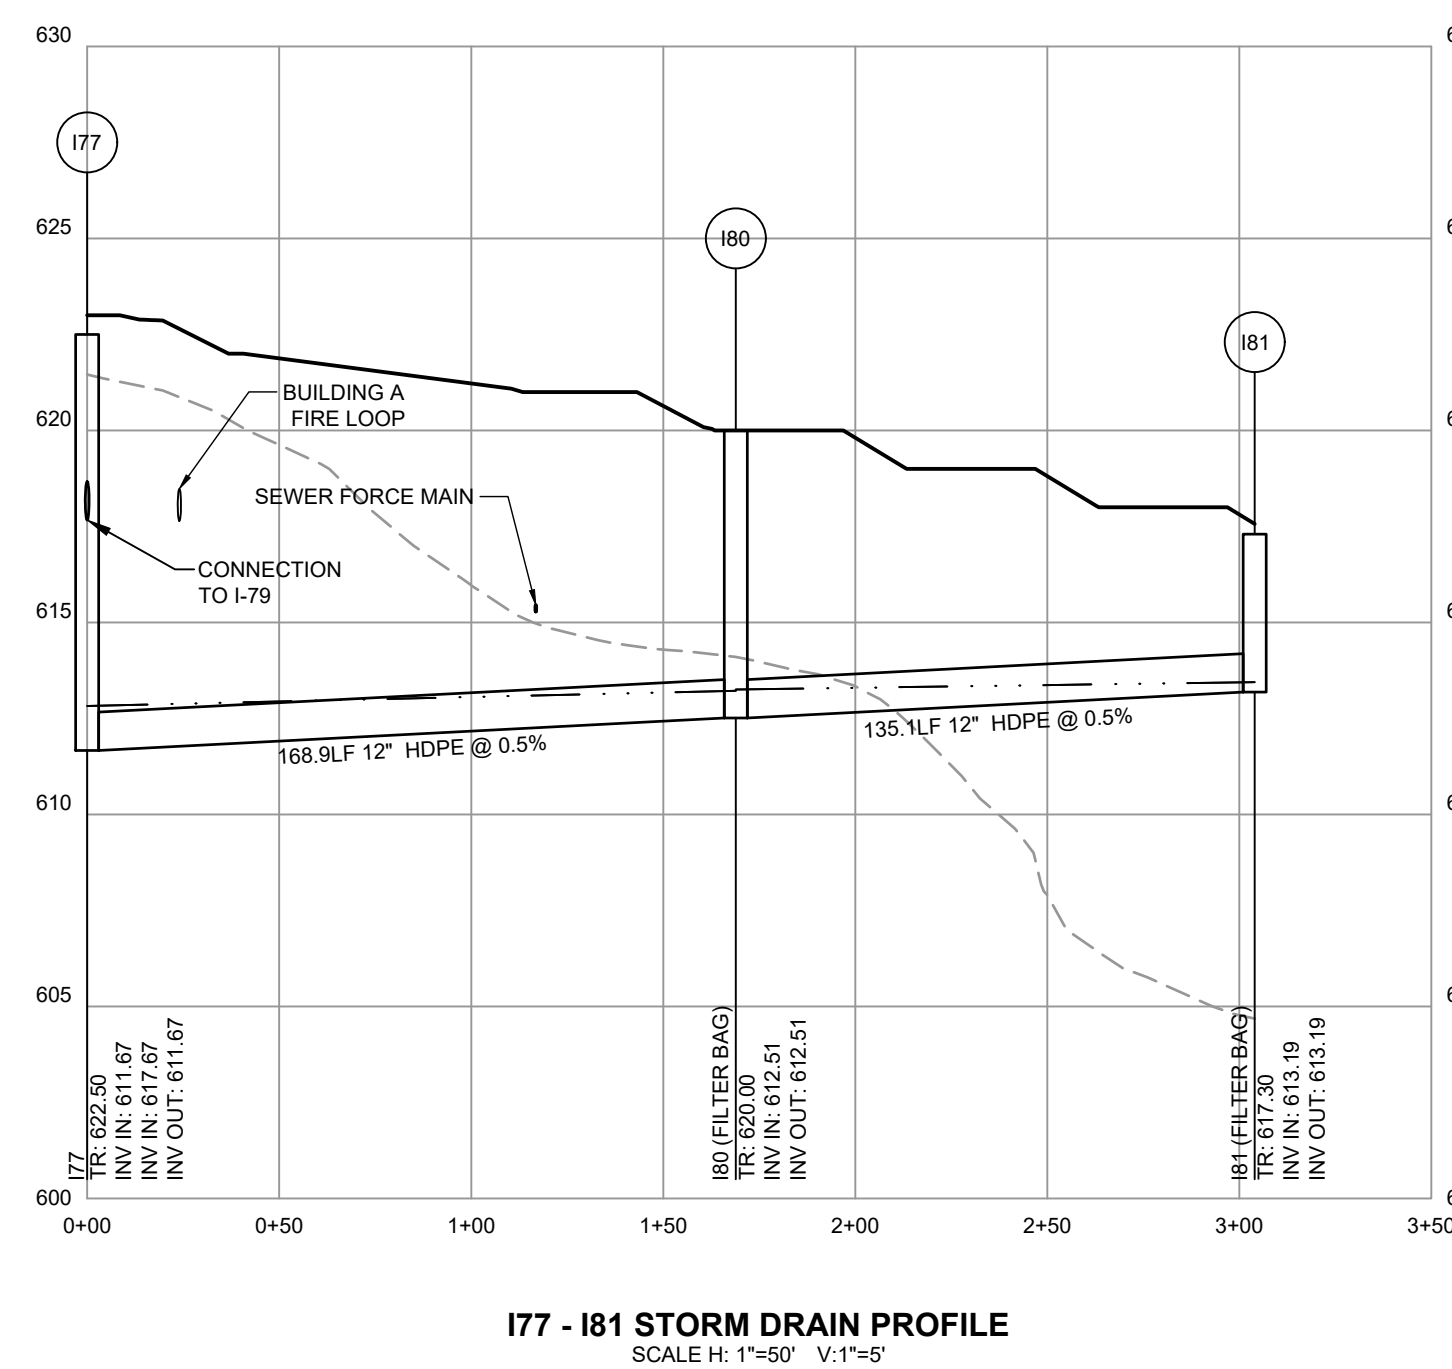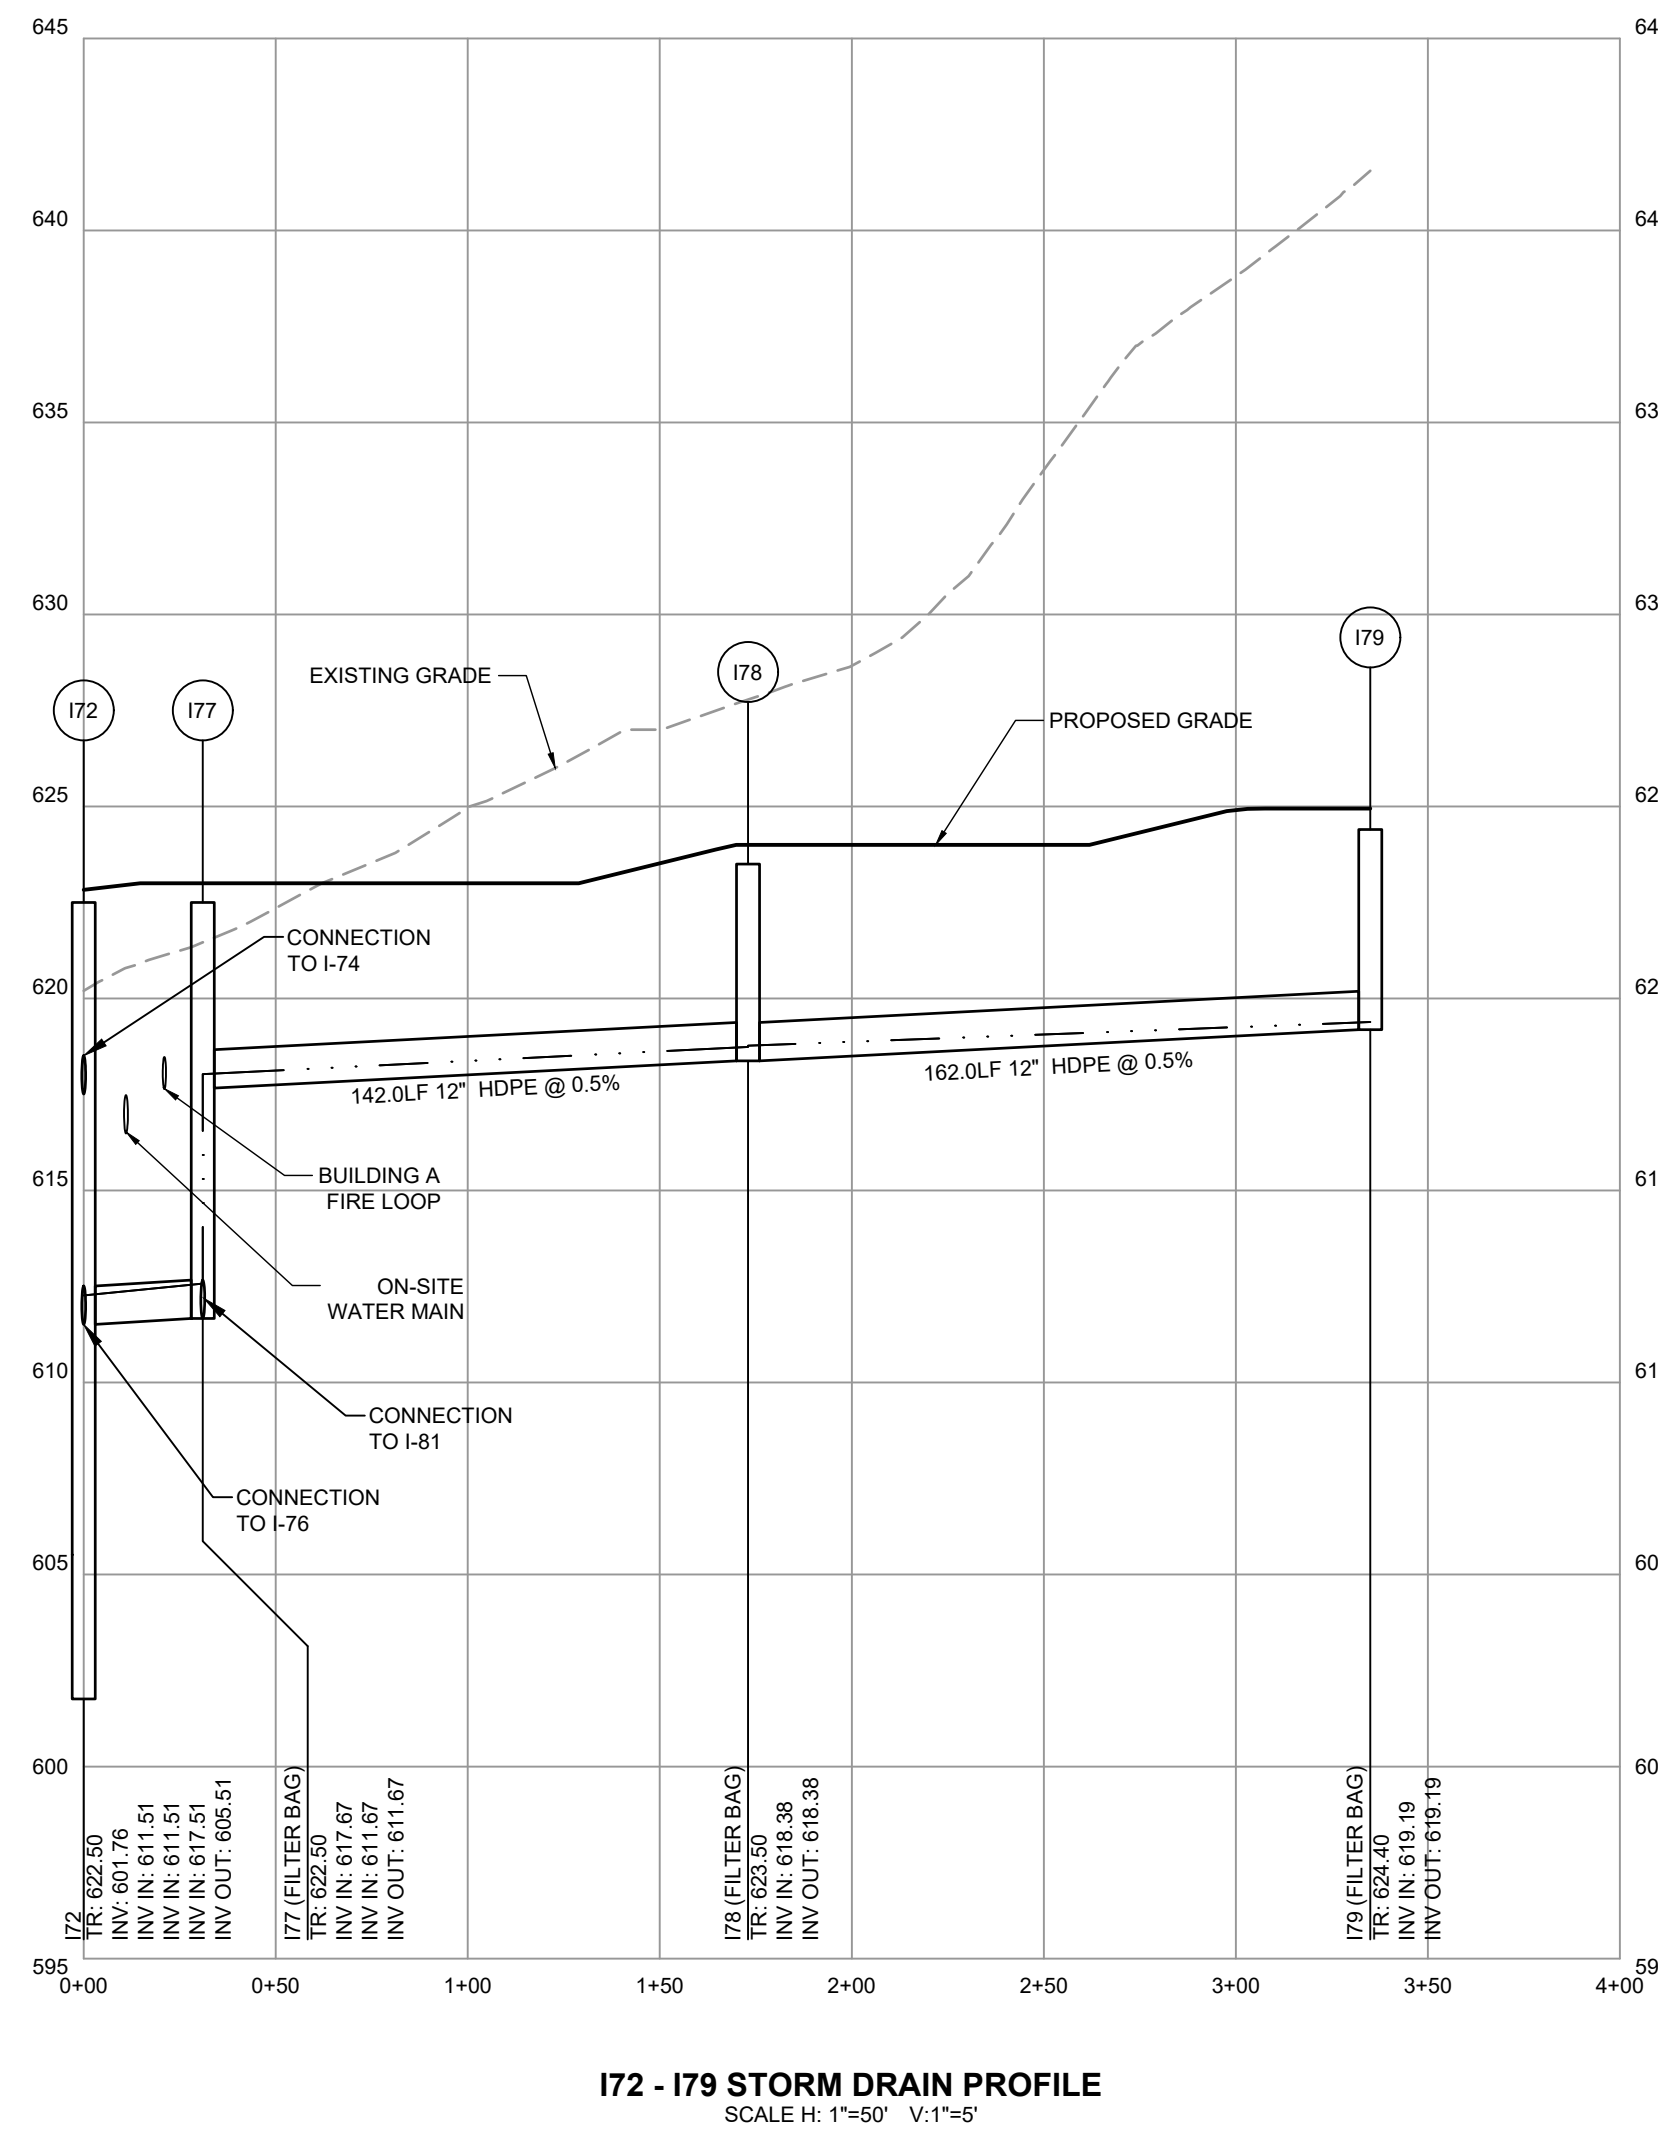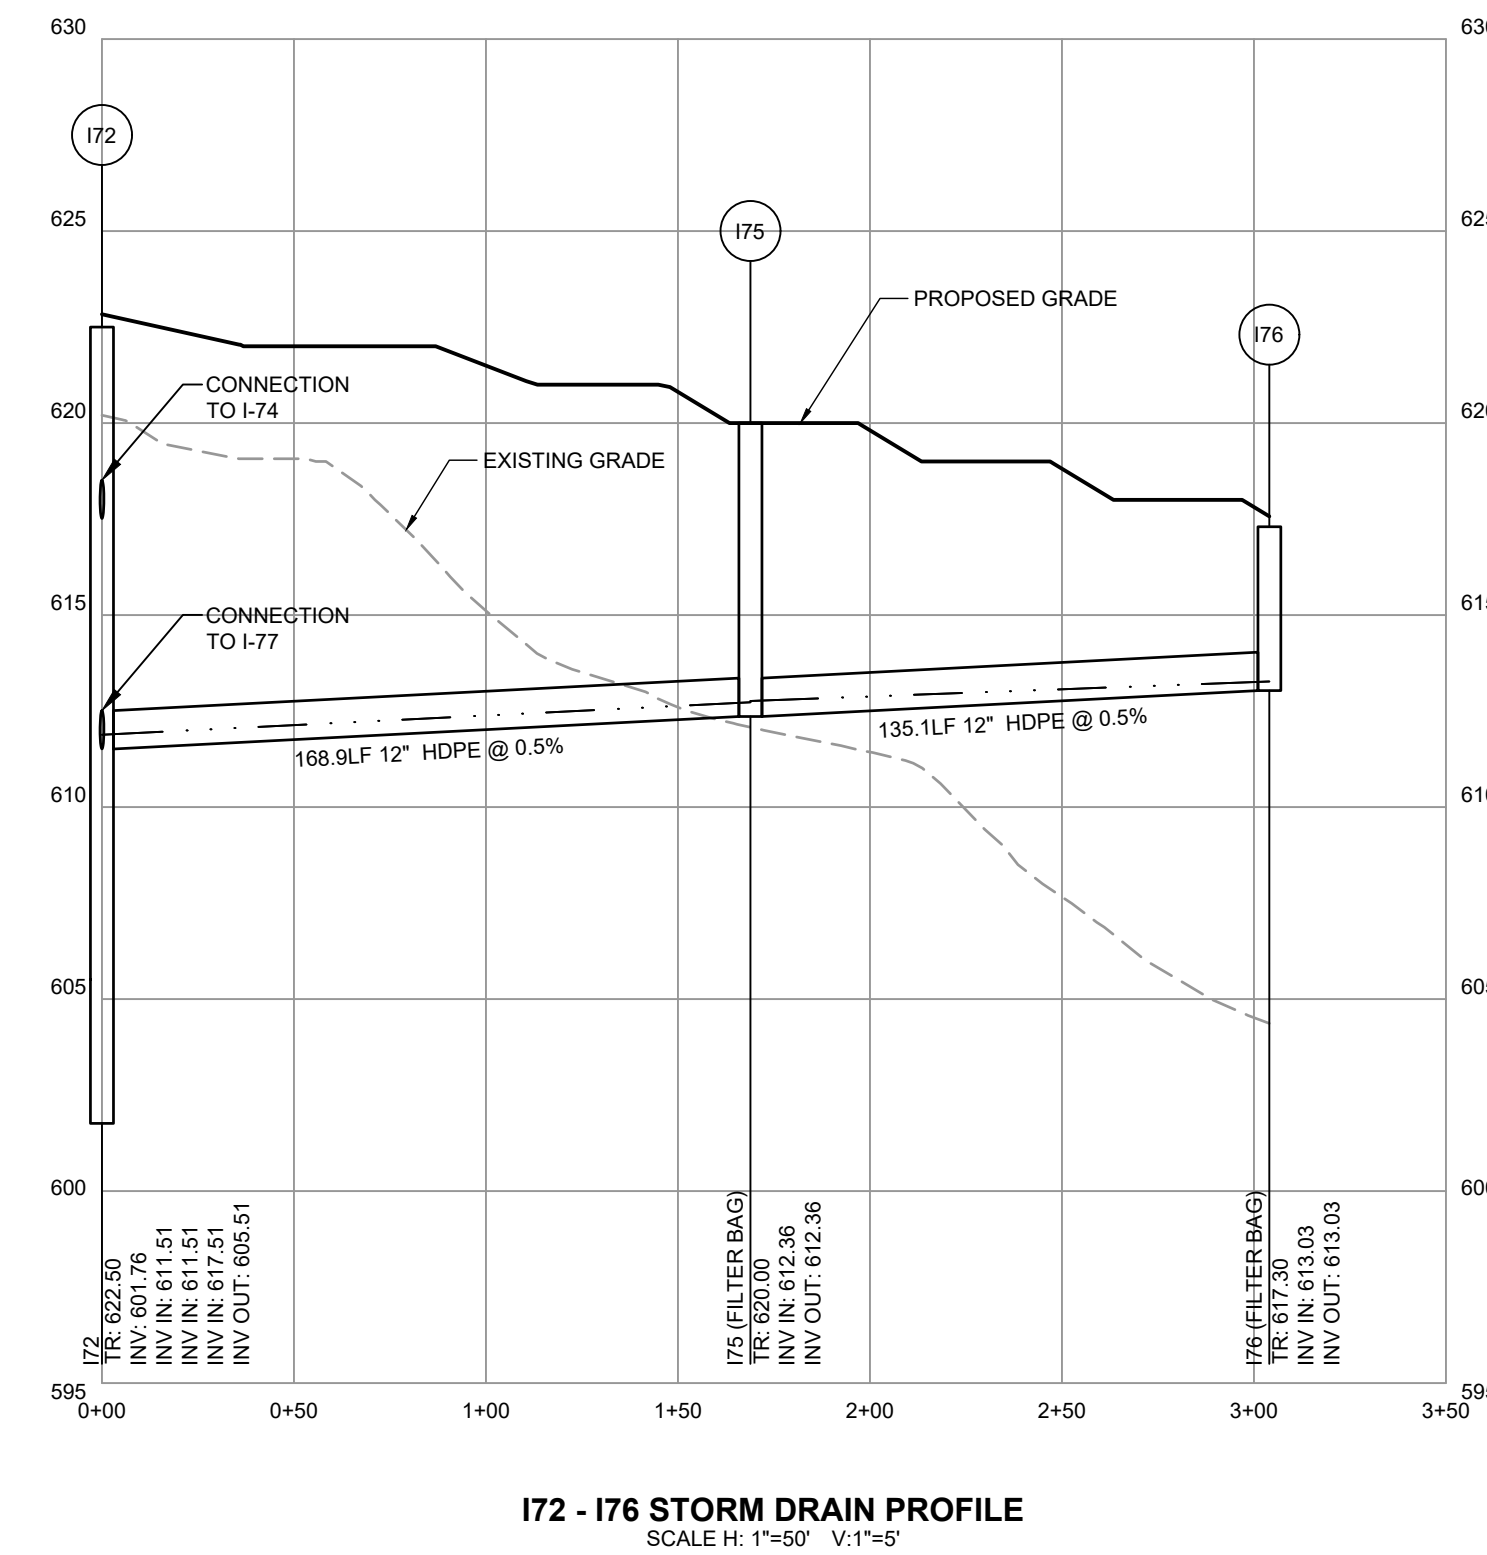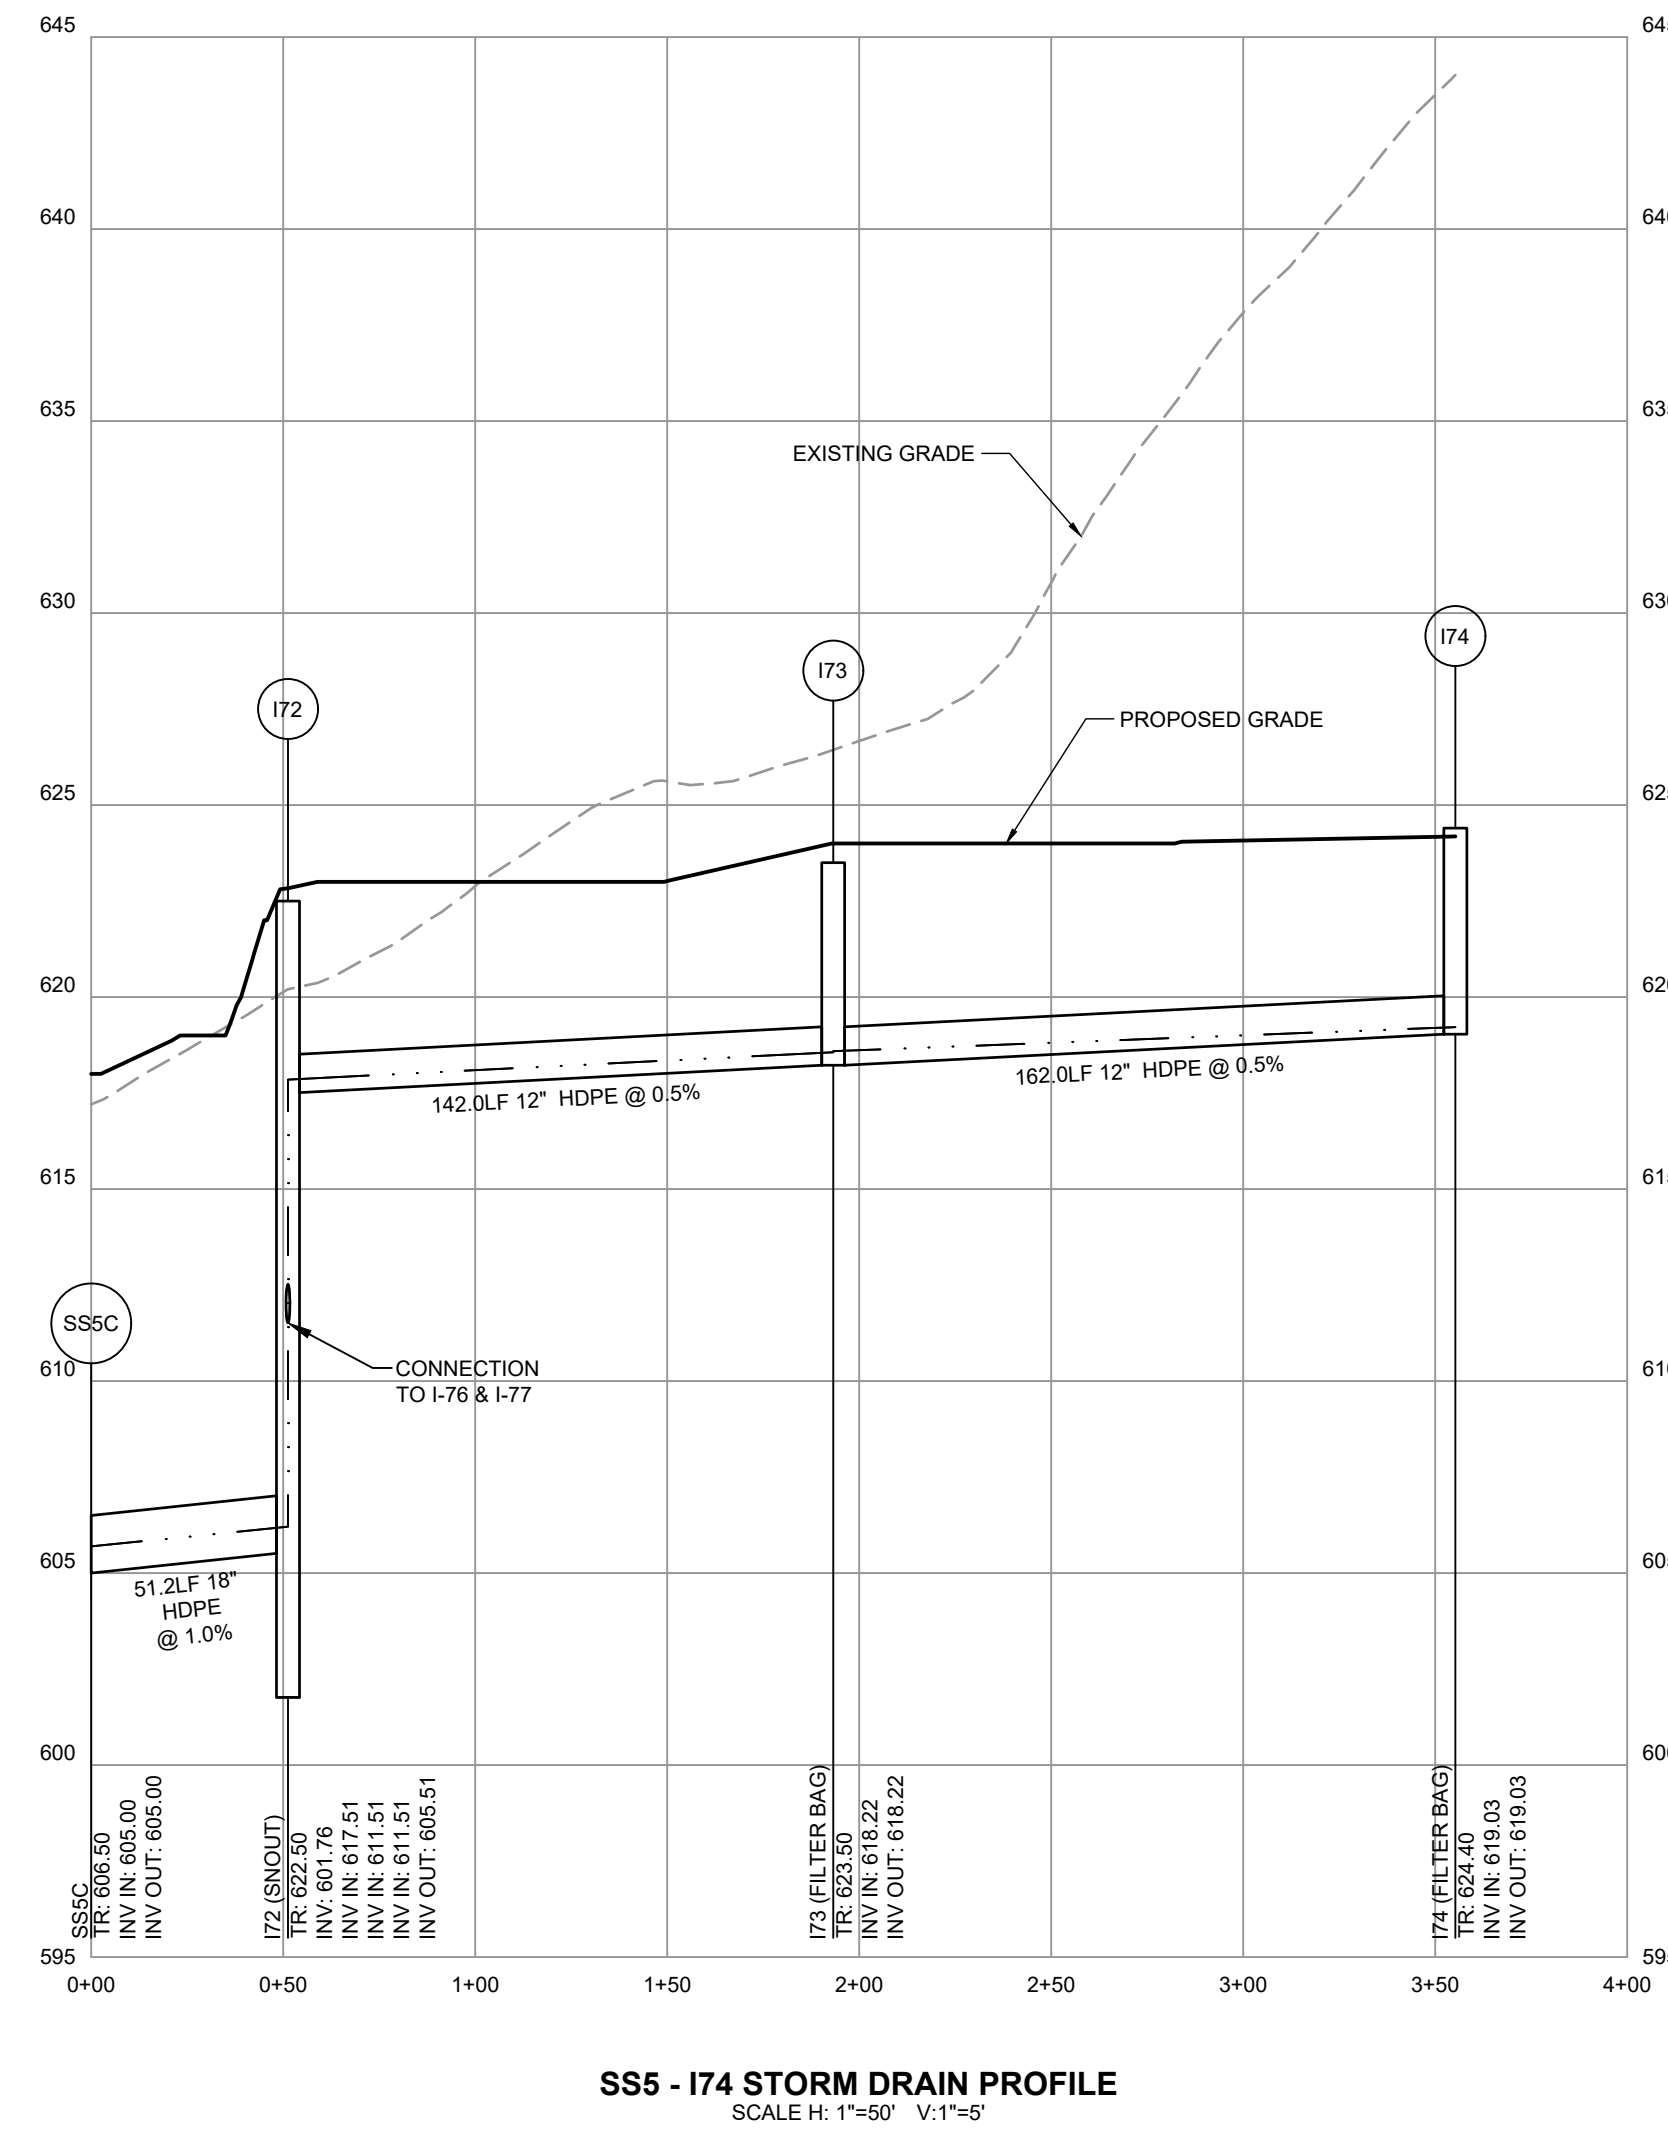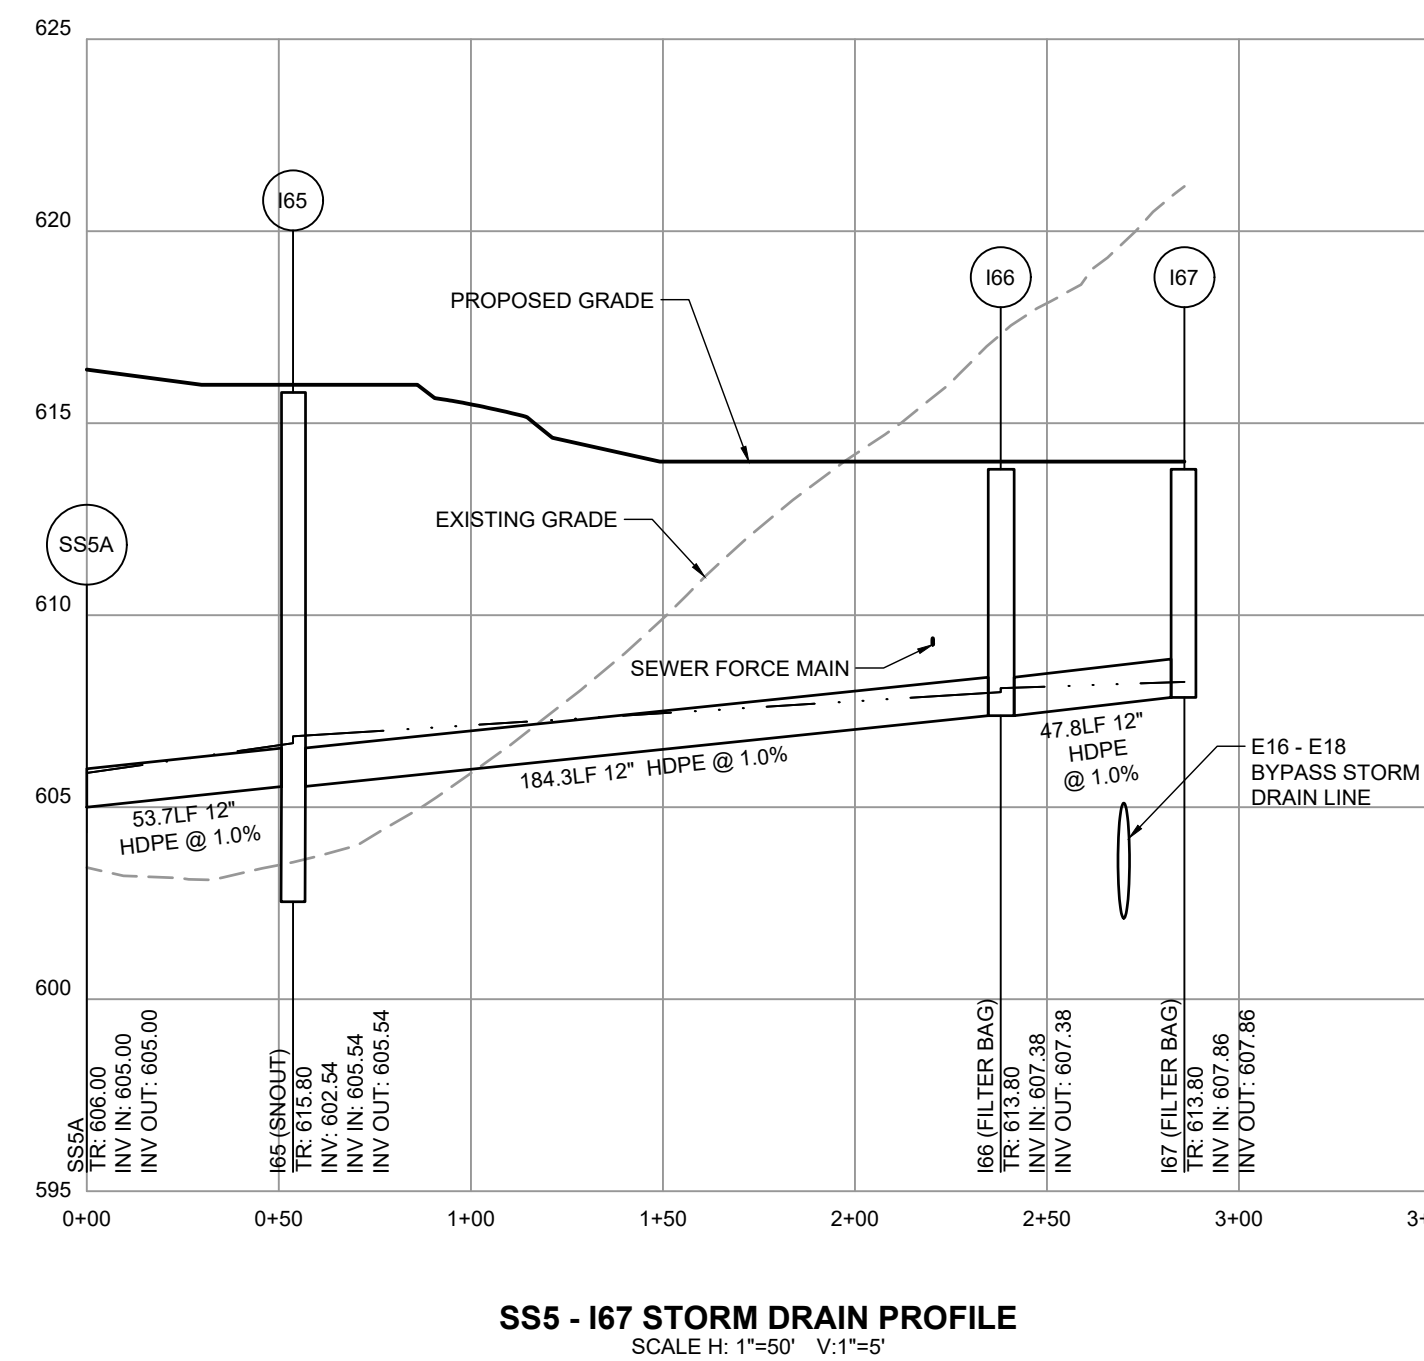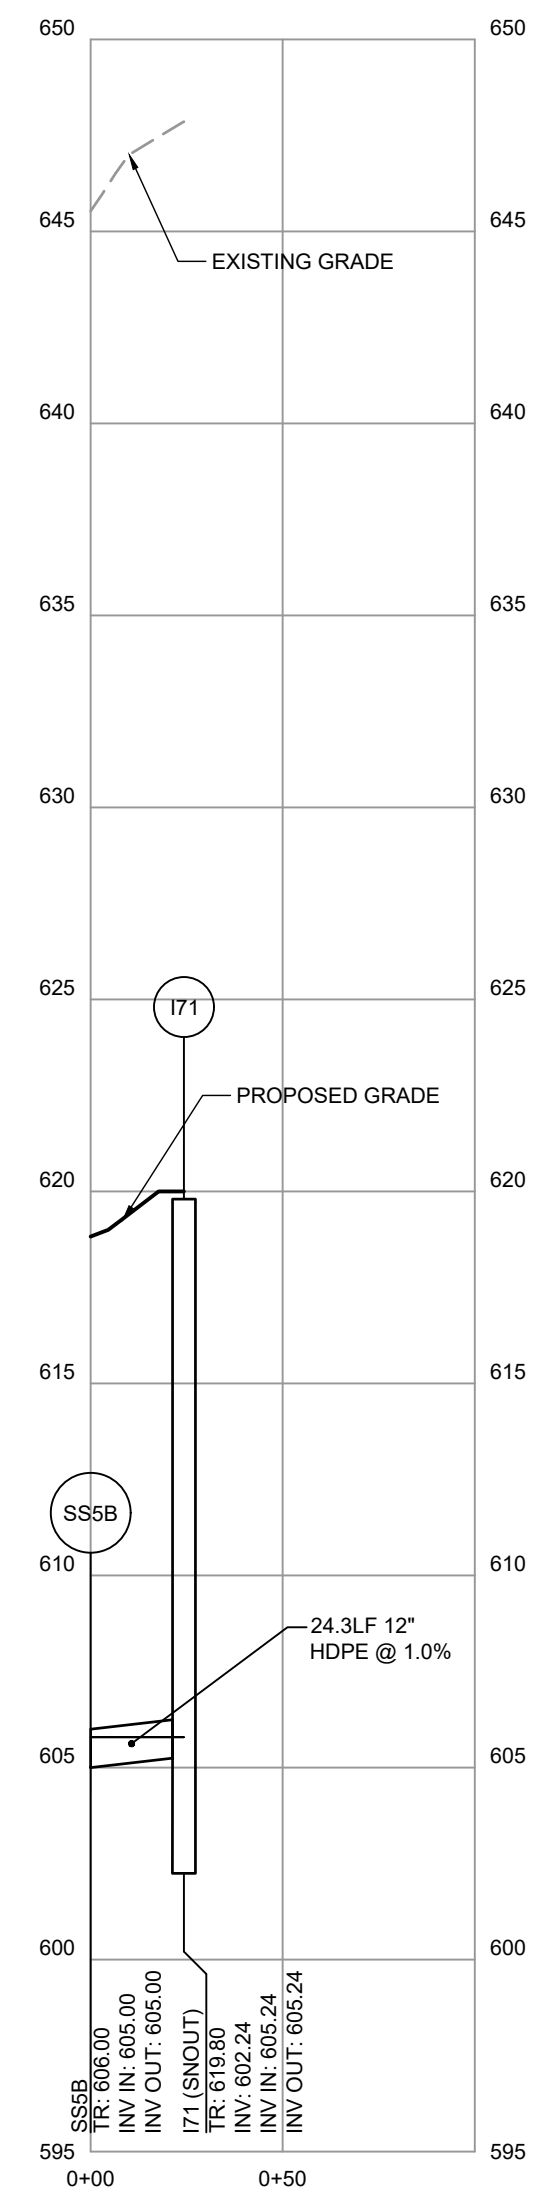

MARK	DESCRIPTION	DATE
	Revised per Township Engineer Comments	01/09/24
	Revised per Township Engineer 2nd Comments	02/28/24


AAMPA HOLDINGS - RITNER HWY
SITUATED APPROXIMATELY 1 MILE FROM SOUTHWEST OF THE INTERSECTION
OF RITNER HIGHWAY (US-11) AND CENTENNIAL ROAD (PA-283)
WEST PENNSBORO TOWNSHIP
CUMBERLAND COUNTY
AAMPA HOLDINGS, LLC
1514 WEST COMMERCE AVENUE, SUITE 203, CARLISLE, PA 17013
(223)386-0400

PROJECT NO.	
2022-0251	
DWN BY	DATE
CMH	11-15-2023
PROJECT MANAGER: JTD	
EMAIL: JDoty@fisa-inc.com	
PROPERTY INFORMATION	
46-10-0620-006A	
SCALE	
1" = 50'	
SHEET TITLE	


UTILITY PROFILES

C-204
SHEET 18 OF 63


P:\BAYVIEW_FOLDERS\PROJECTS\2022\2022-0215-DWM\2022-0215-14-217\PROFILES.DWG 2/24/22 11:17

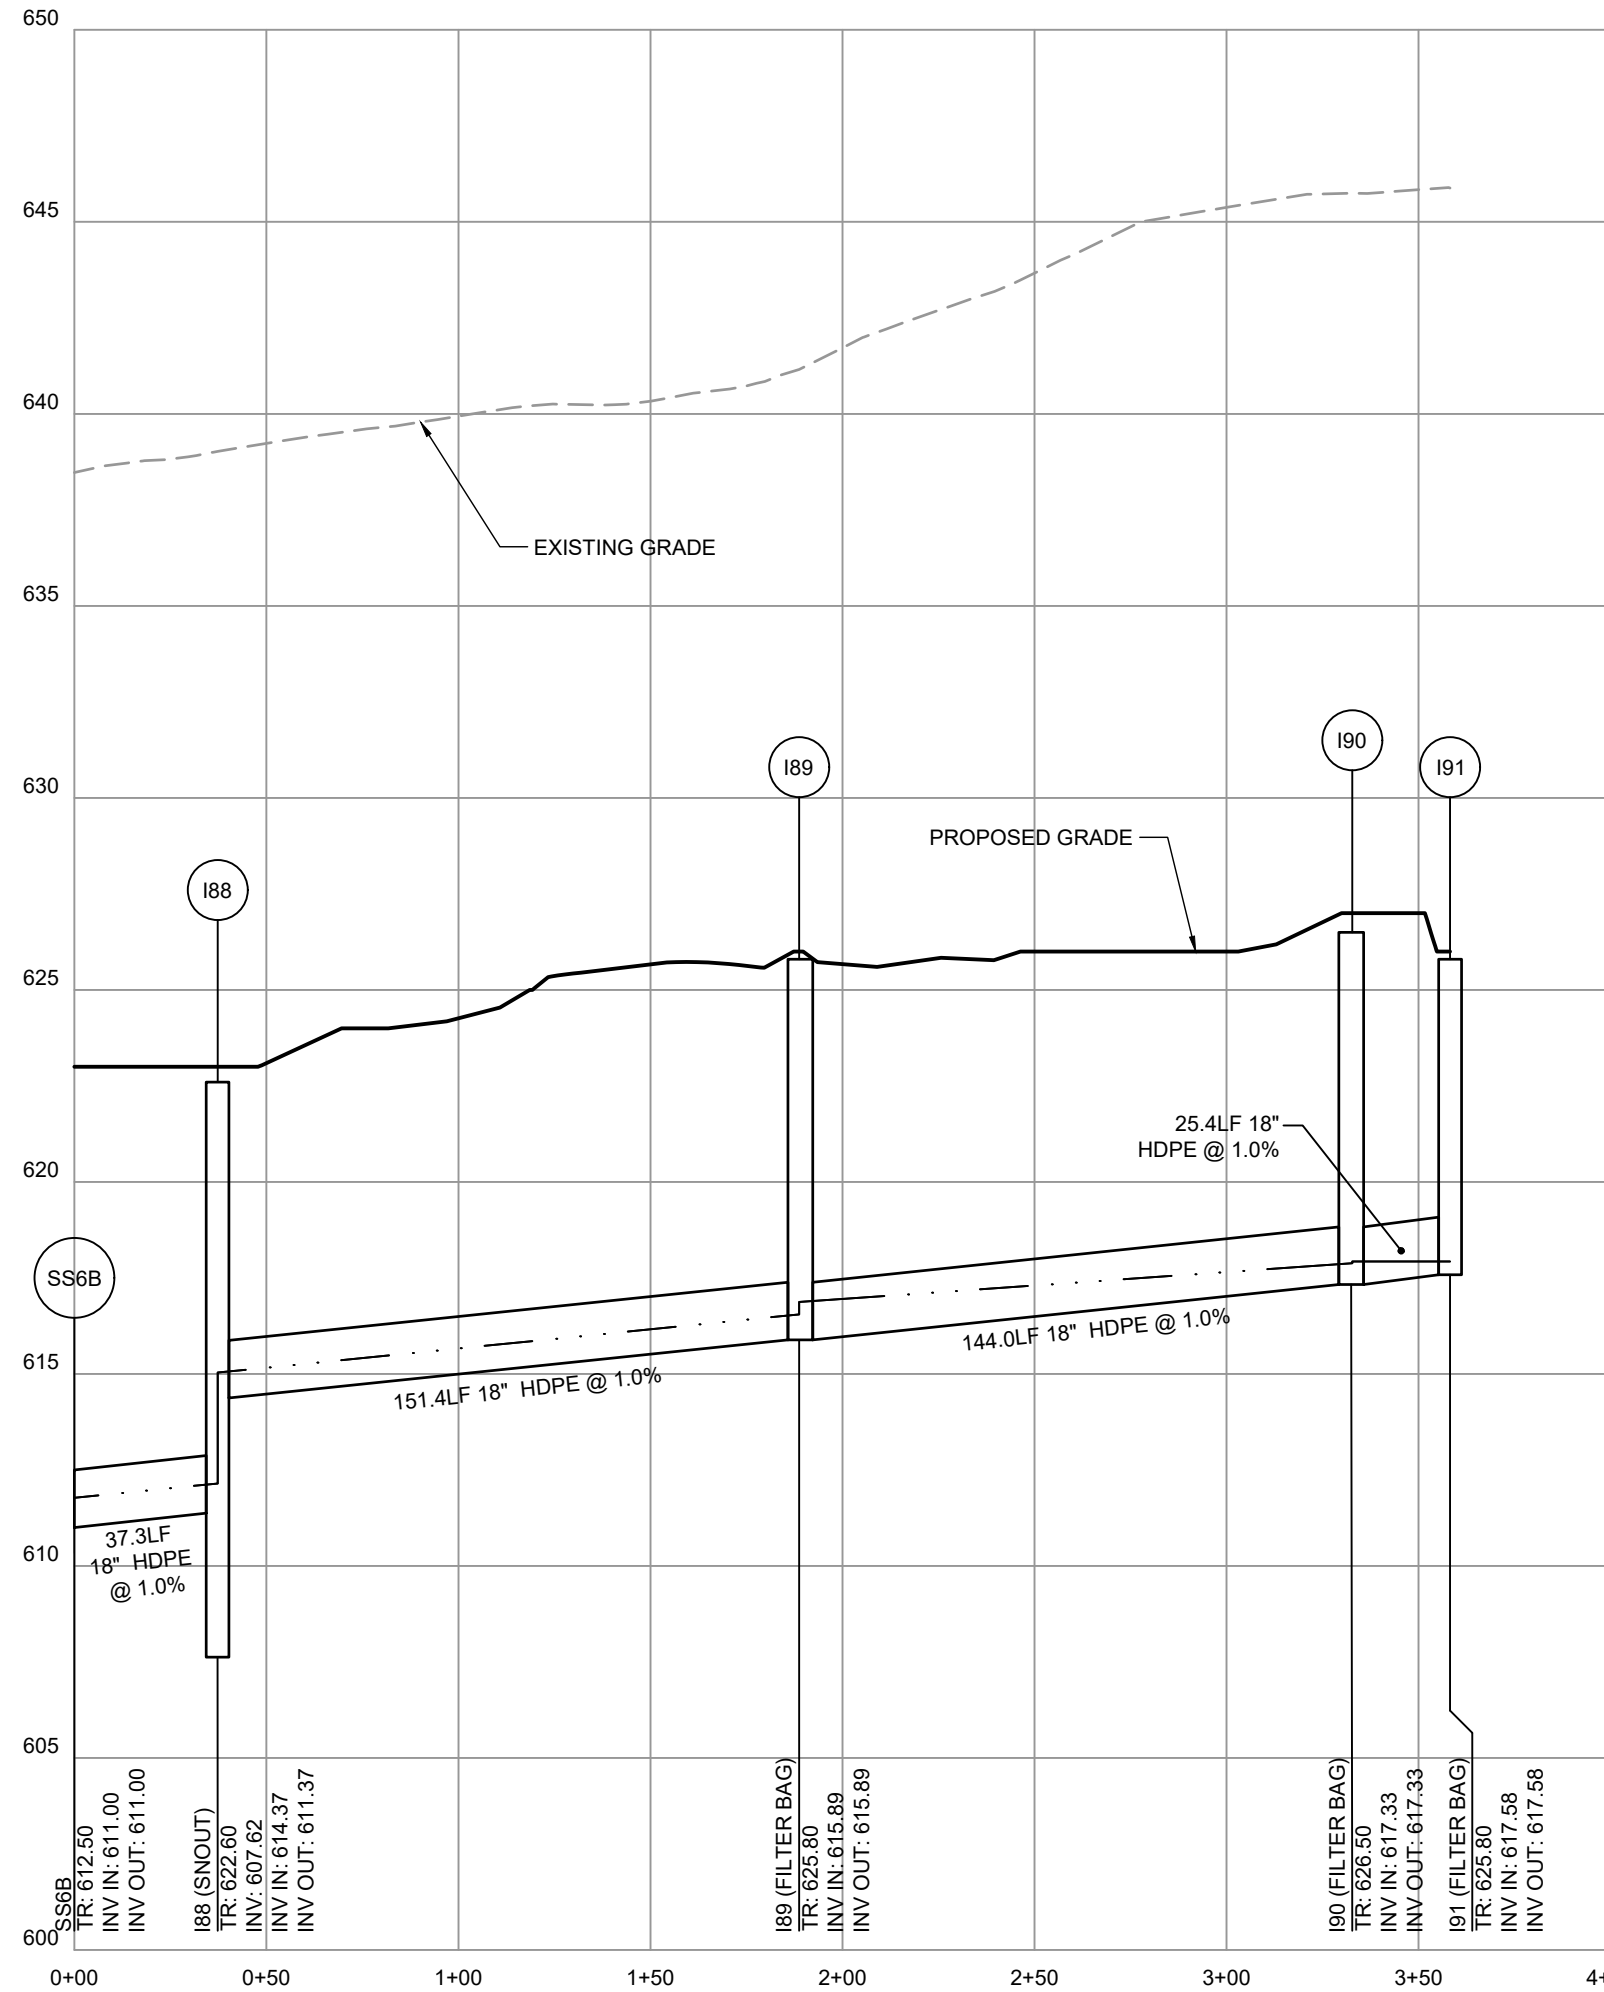


SS6 - I91 STORM DRAIN PROFILE
SCALE H: 1"=50' V: 1"=5'

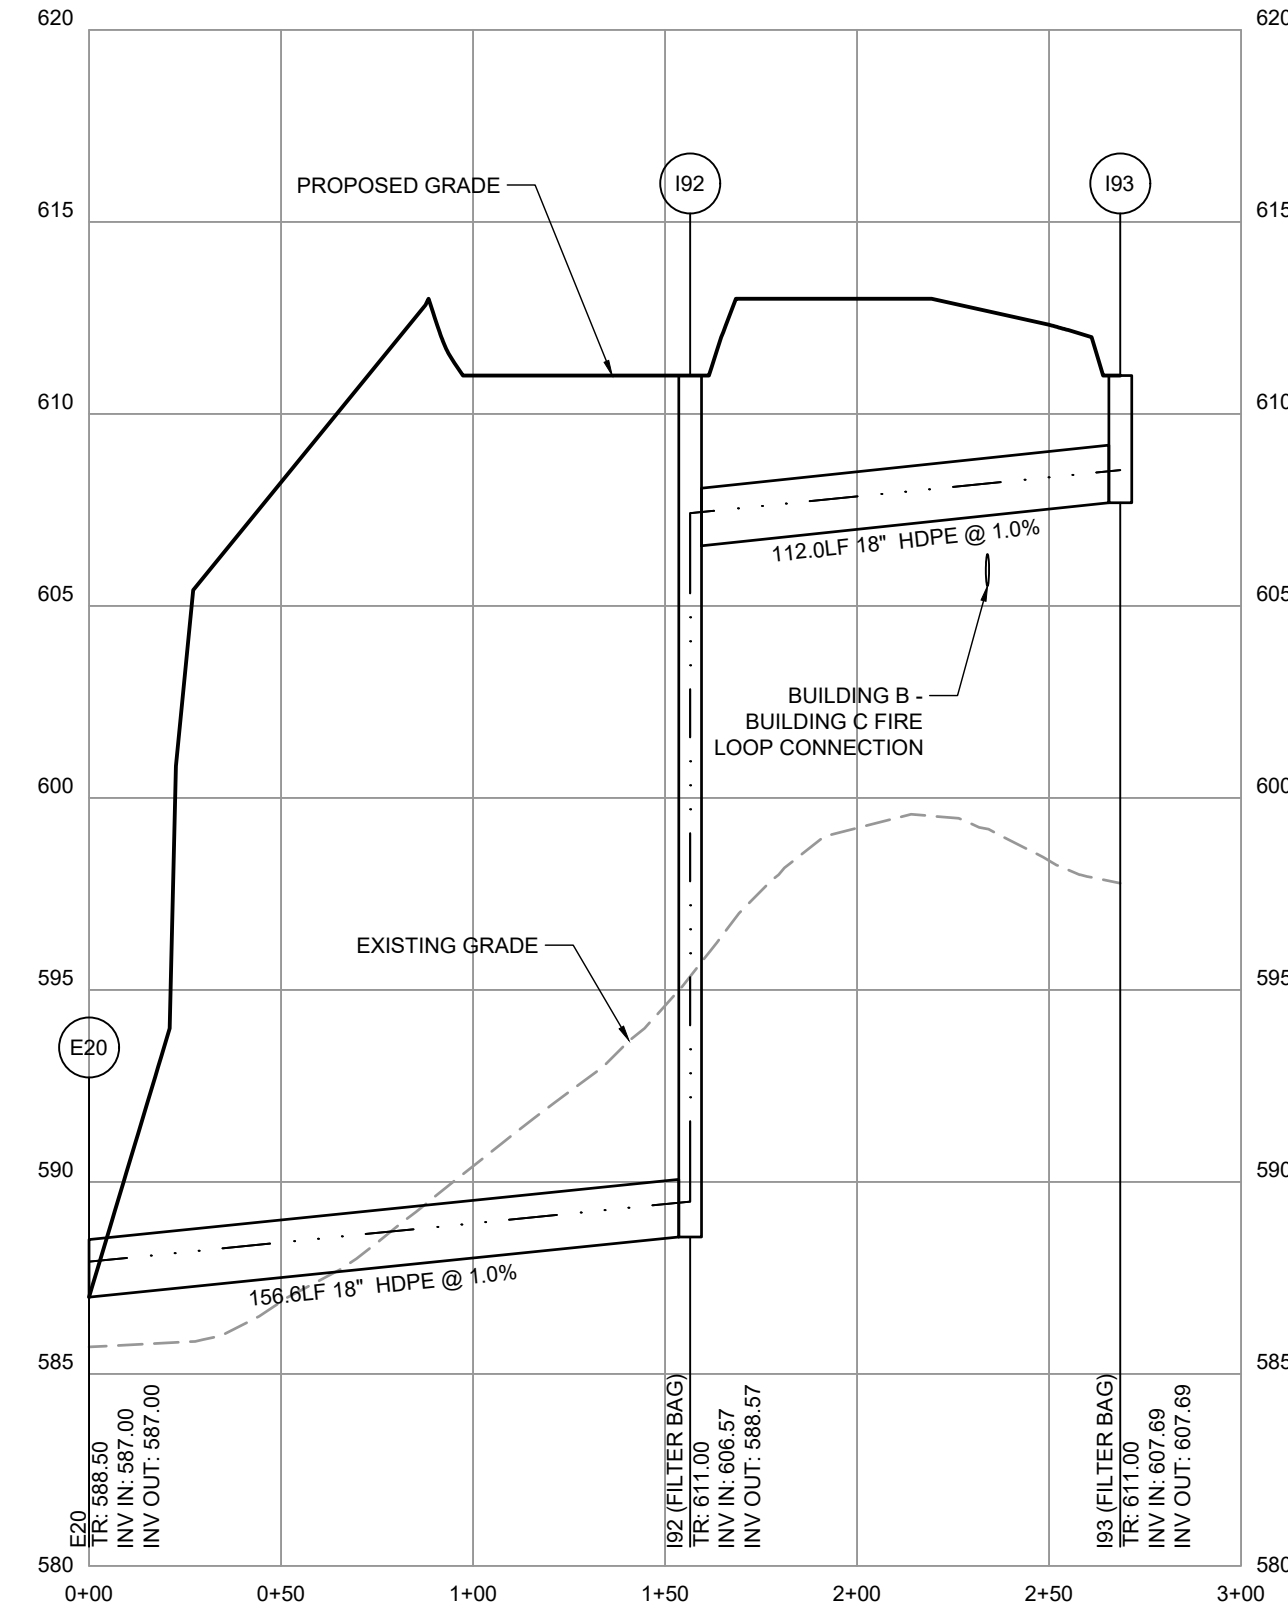


E20 - I93 STORM DRAIN PROFILE
SCALE H: 1"=50' V: 1"=5'

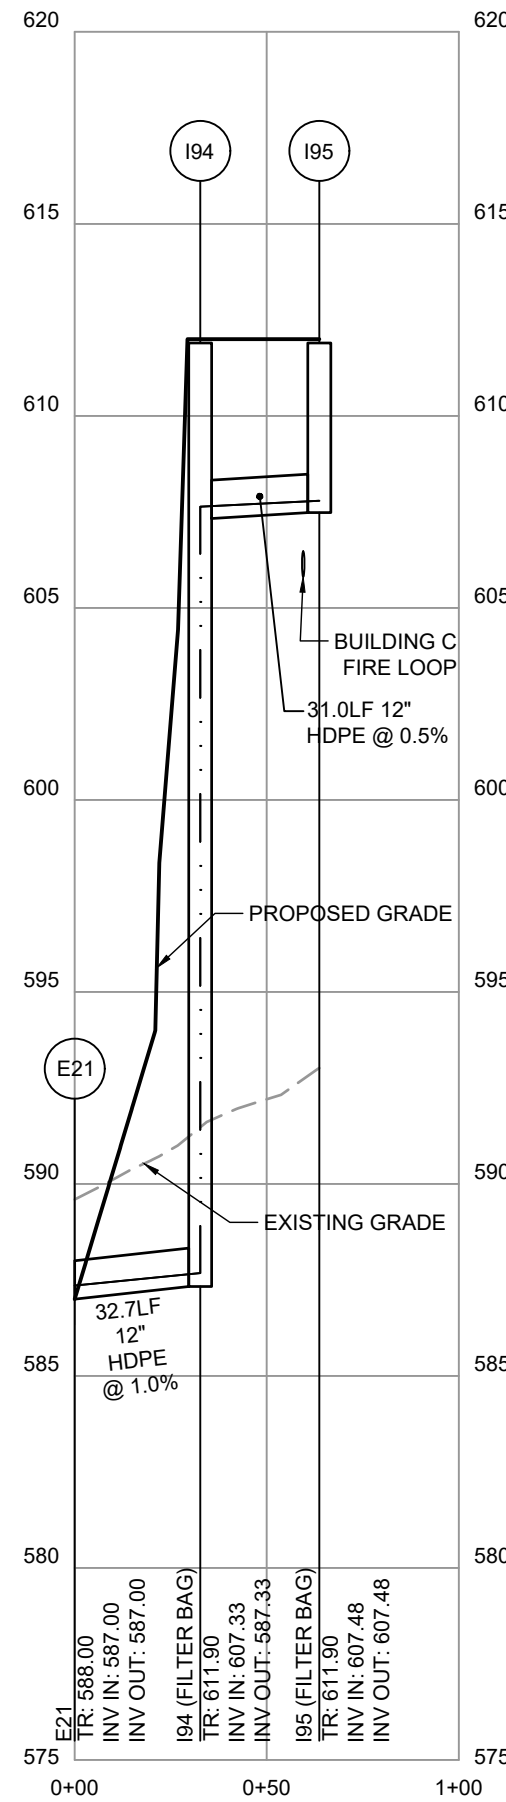


E21 - I95 STORM DRAIN PROFILE
SCALE H: 1"=50' V: 1"=5'

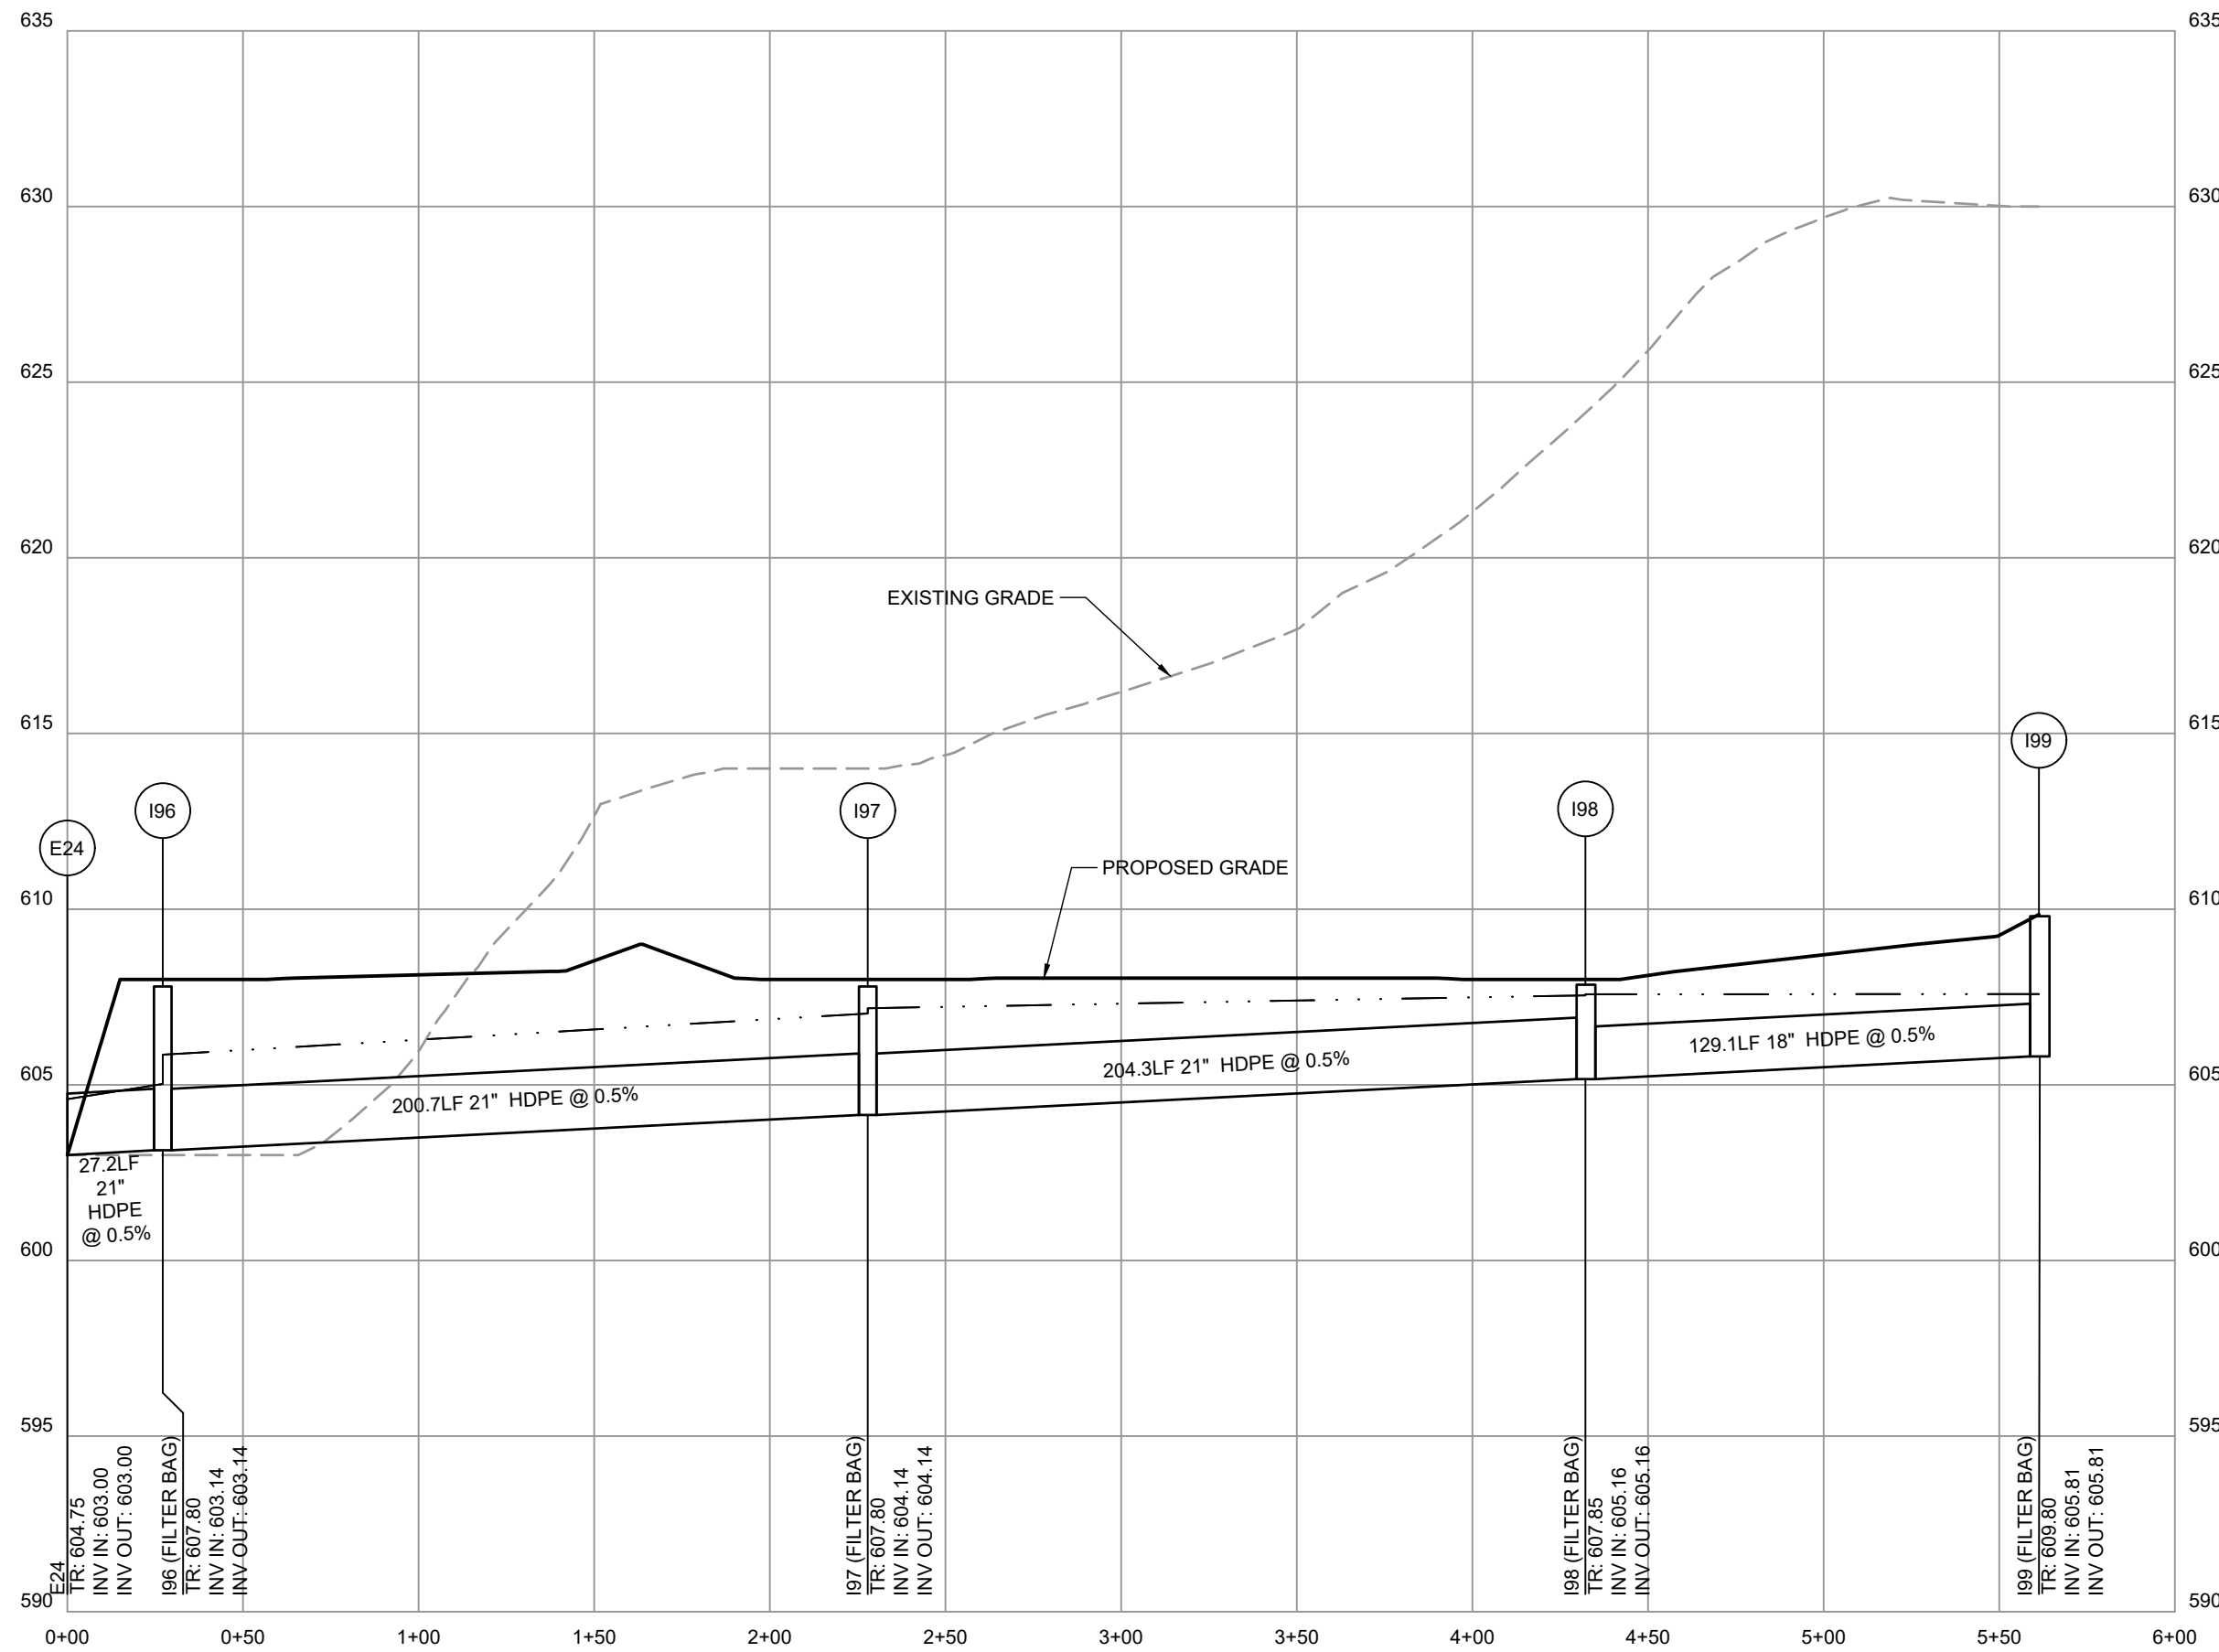

E24 - I99 STORM DRAIN PROFILE
SCALE H: 1"=50' V: 1"=5'

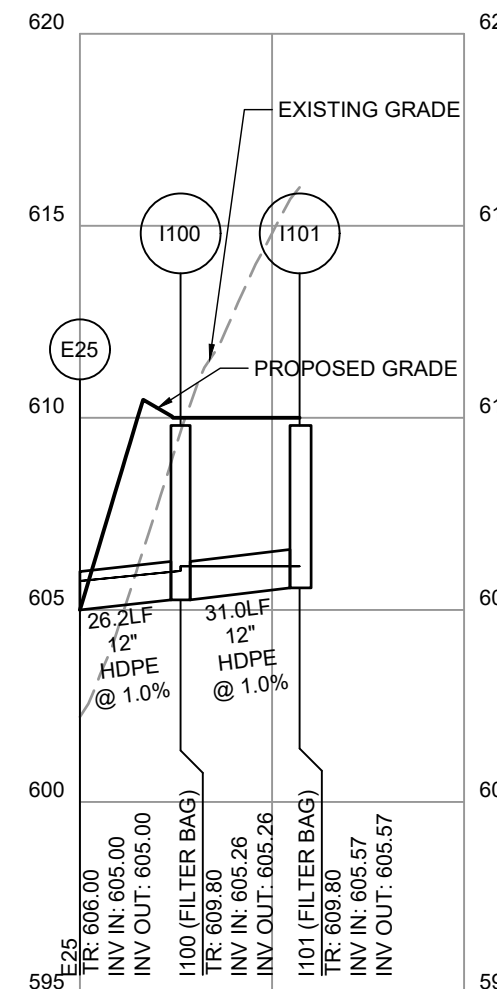

E25 - I101 STORM DRAIN PROFILE
SCALE H: 1"=50' V: 1"=5'



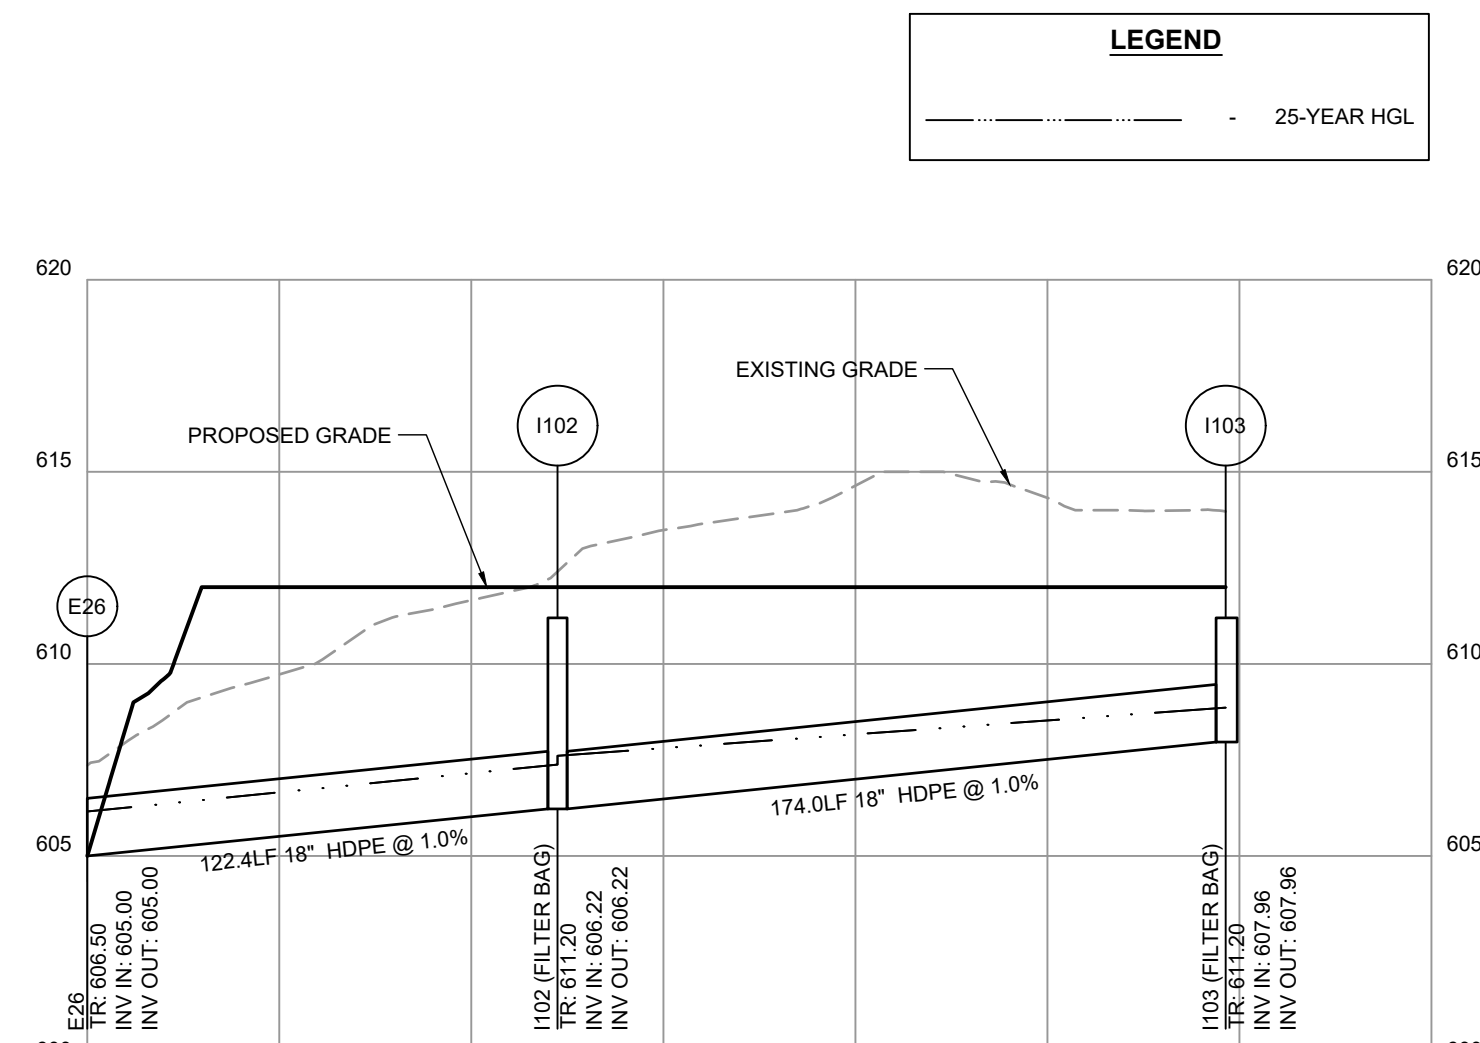


E26 - I103 STORM DRAIN PROFILE
SCALE H: 1"=50' V: 1"=5'

MARK	DESCRIPTION	DATE
	Revised per Township Engineer Comments	01/06/24
	Revised per Township Engineer 2nd Comments	02/08/24

PROJECT NO.	2022-0251
DWN BY	CMH
DATE	11-15-2023
PROJECT MANAGER	JTD
EMAIL	JDoty@fsa-inc.com
PROPERTY INFORMATION	
46-10-0620-006A	
SCALE	1" = 50'
SHEET TITLE	

P:\BARGENT FOLDER\PROJECTS\2022\2022-0251\DWG\2022-0251-1-21-DRAIN\PROFILES.DWG 2/24/23 11:17

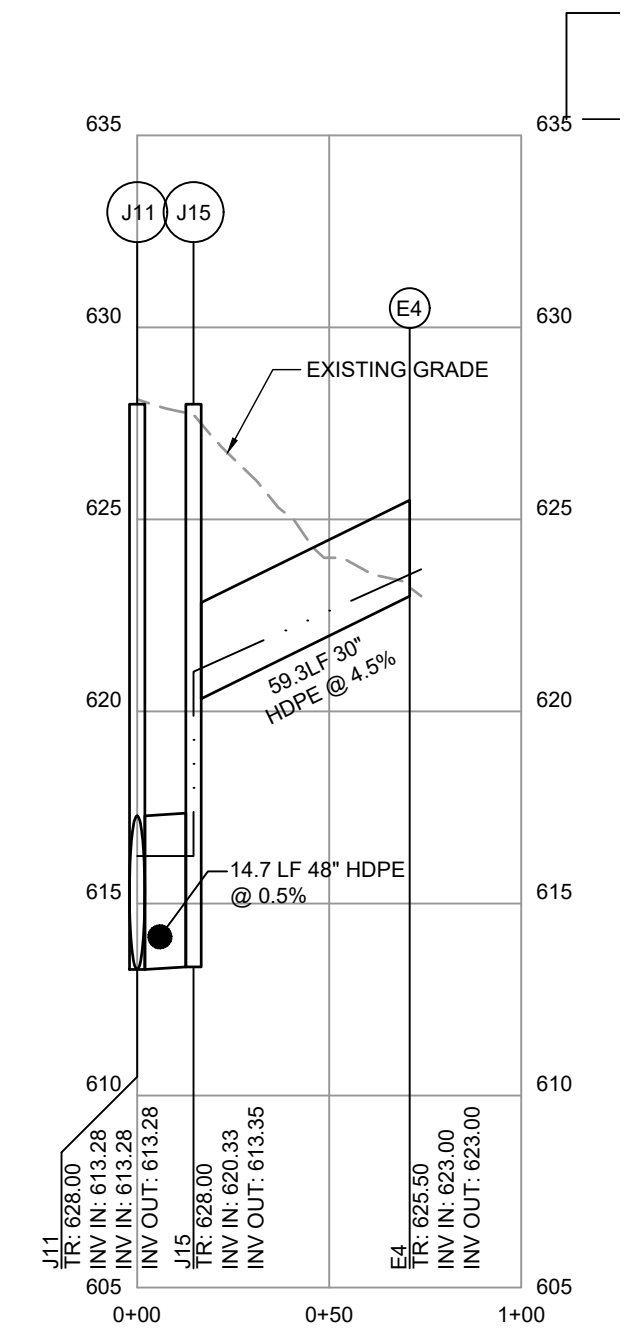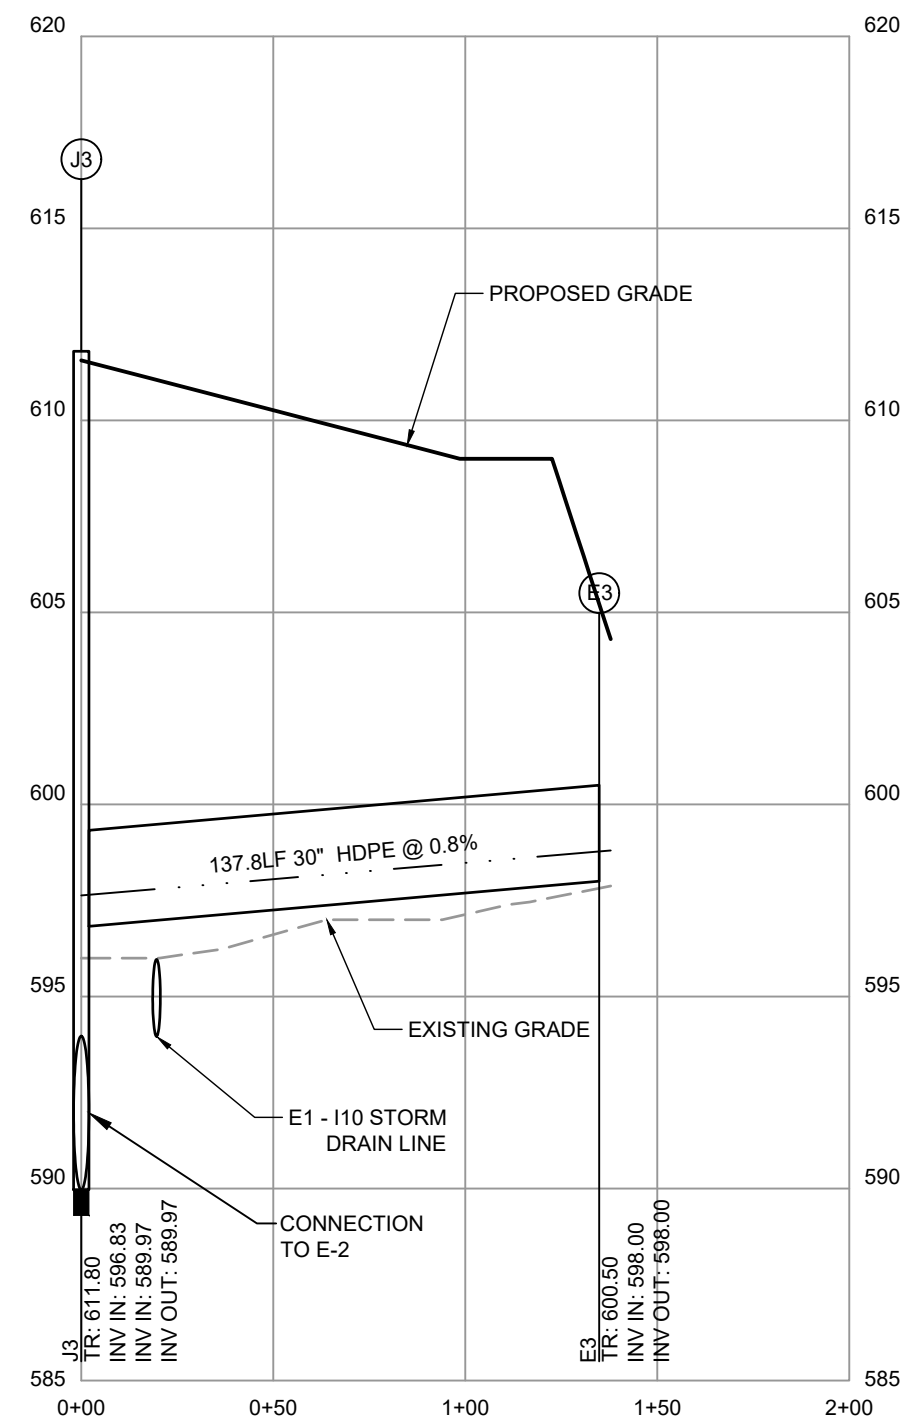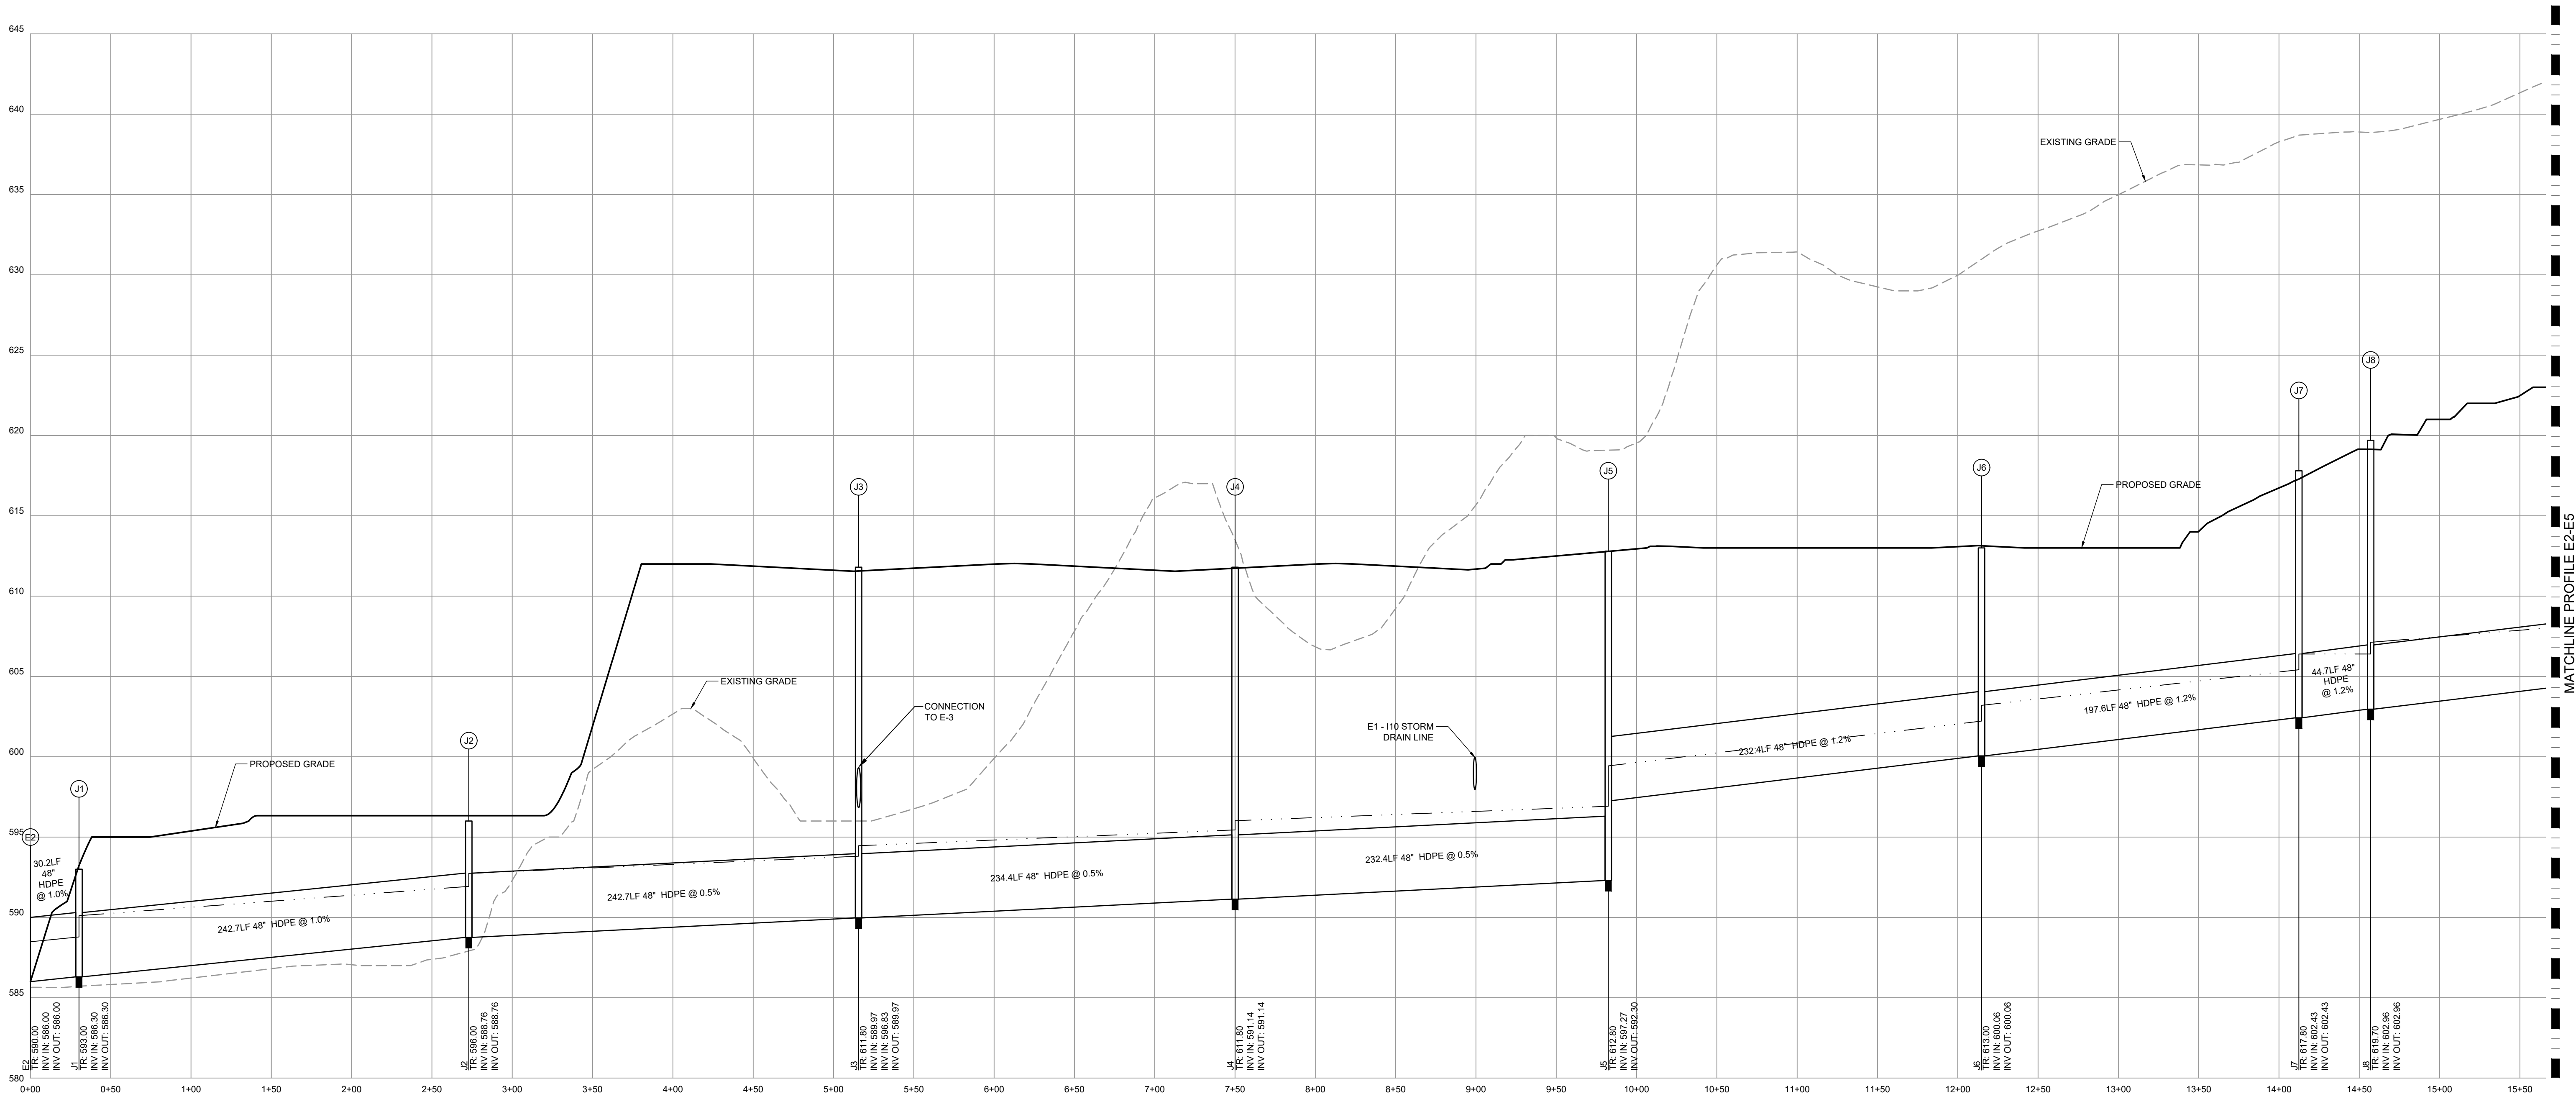

AAMPA HOLDINGS - RITNER HWY

SITUATED APPROXIMATELY 1 MILE FROM SOUTHWEST OF THE INTERSECTION OF RITNER HIGHWAY (US-11) AND CENTERVILLE ROAD (PA-230)

WEST PENNSBORO TOWNSHIP
CUMBERLAND COUNTY

AAMPA HOLDINGS, LLC
1514 WEST COMMERCE AVENUE, SUITE 203, CHARLISLE, PA 17013
(223) 536-4040

PROJECT NO.	2022-0251
DWY BY	CMH
DATE	11-15-2023
PROJECT MANAGER	JTD
EMAIL	JDoty@fsa-inc.com
PROPERTY INFORMATION	46-10-0620-006A
SCALE	1" = 50'
SHEET TITLE	UTILITY PROFILES

UTILITY PROFILES

C-206
SHEET 20 OF 63


FSA

FREDERICK SEIBERT & ASSOCIATES, INC.
CIVIL ENGINEERS • SURVEYORS • LANDSCAPE ARCHITECTS • LAND PLANNERS






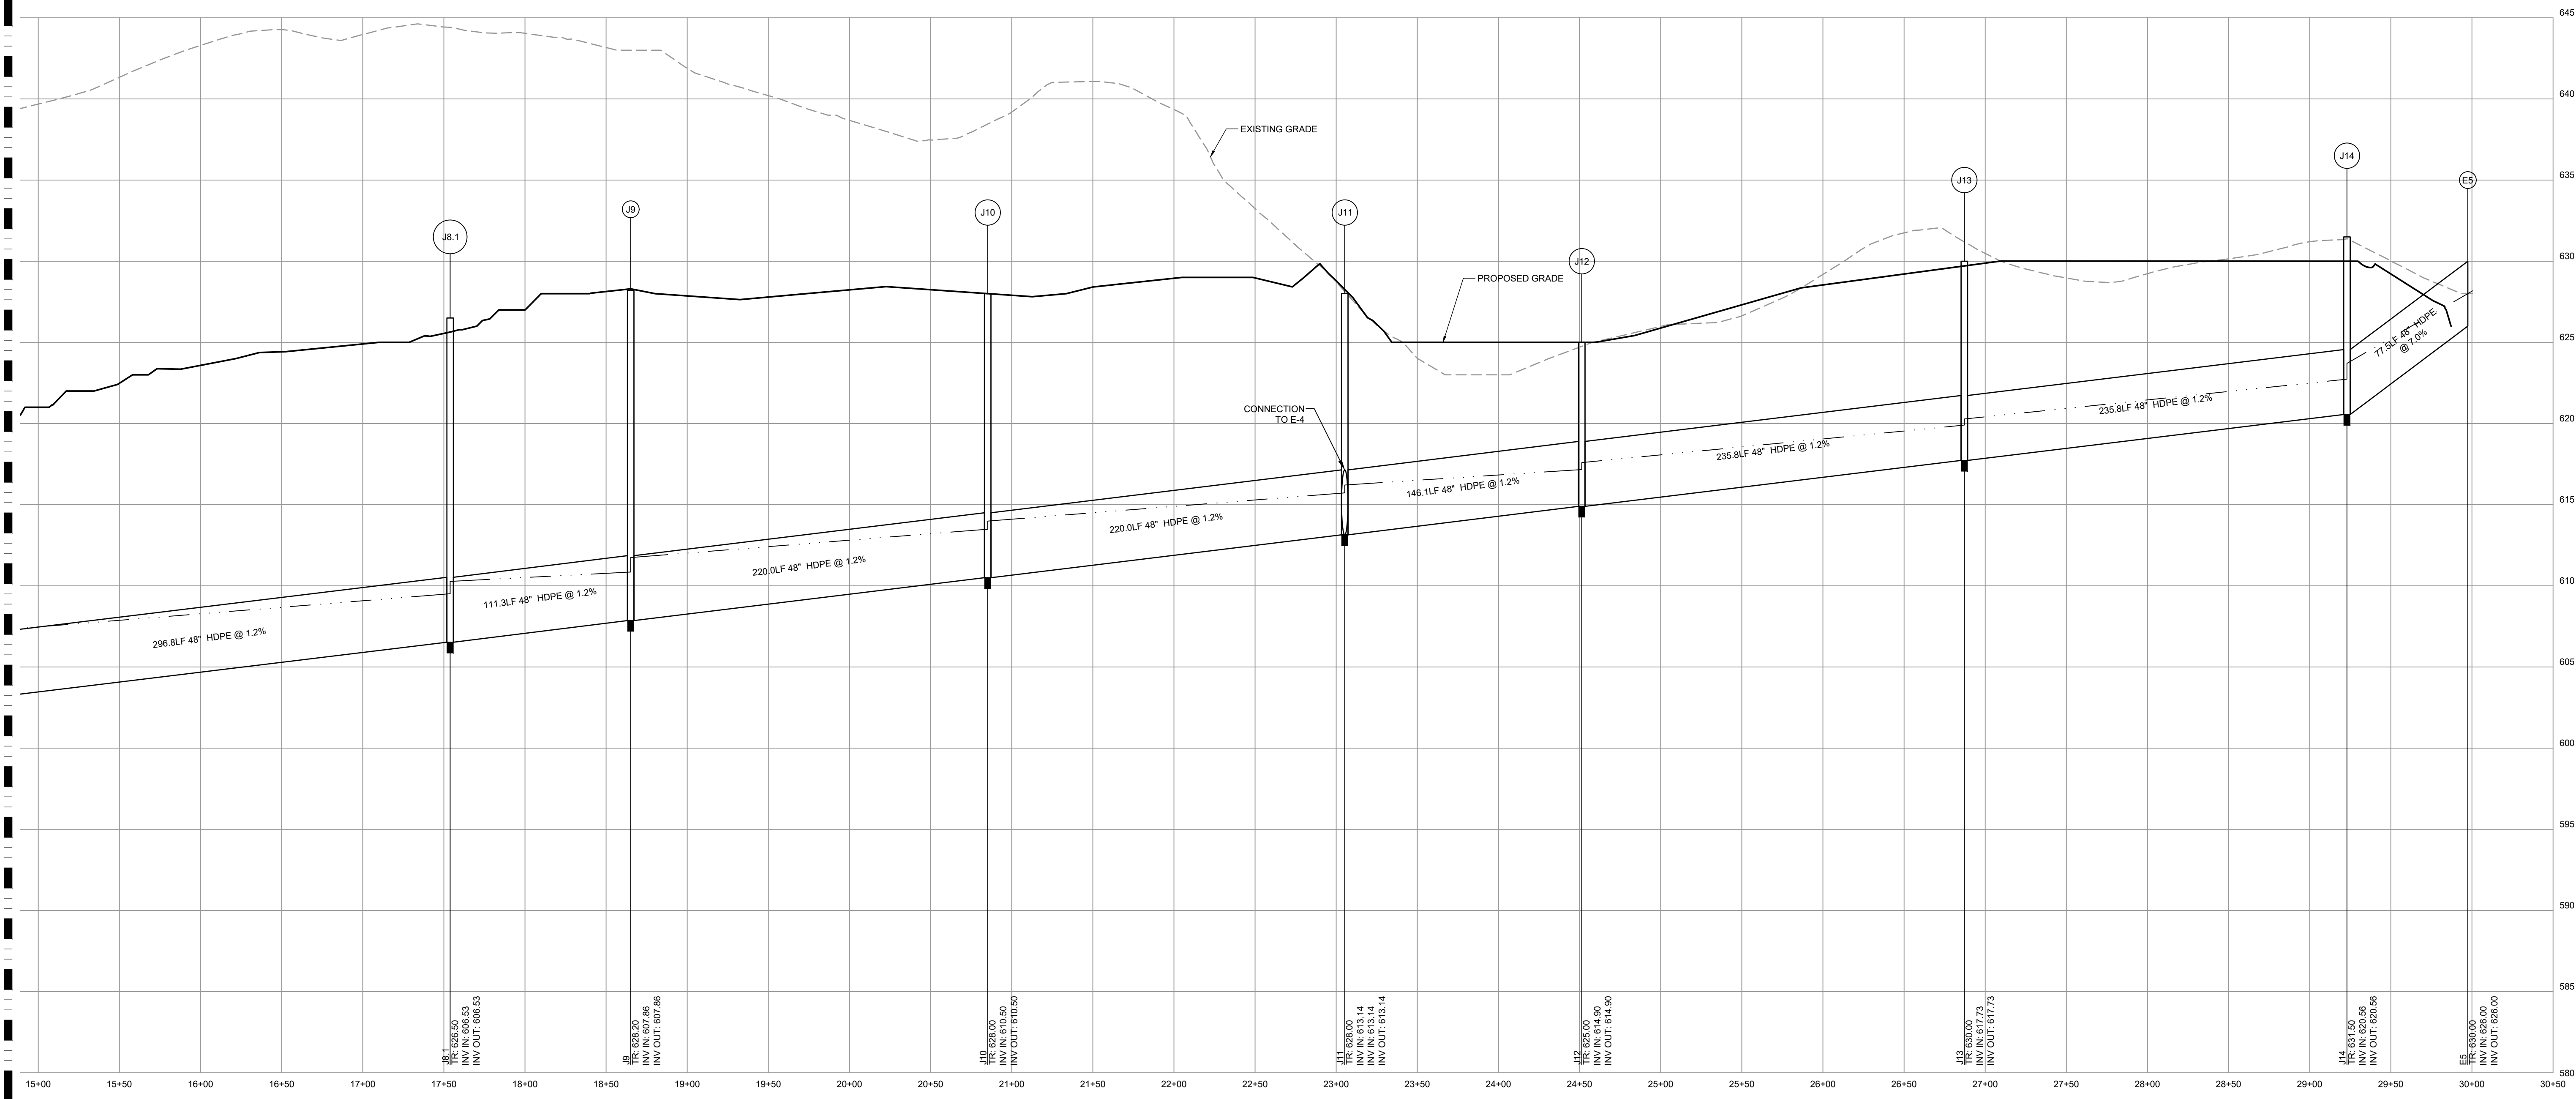

LEGEND

----- - 25-YEAR HGL

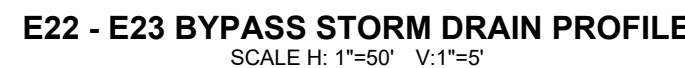

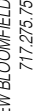

FSA
FREDERICK, SEIBERT & ASSOCIATES, INC.

© 2004

fseinc.com







(223) 336-4040

C-207
SHEET 21 OF 63

P:\BAYVIEW FOLDER\PROJECTS\2022\2022-0251\DWG\2022-0251-13-01-UTILITY\PROFILES\DWG - 2024-12-17

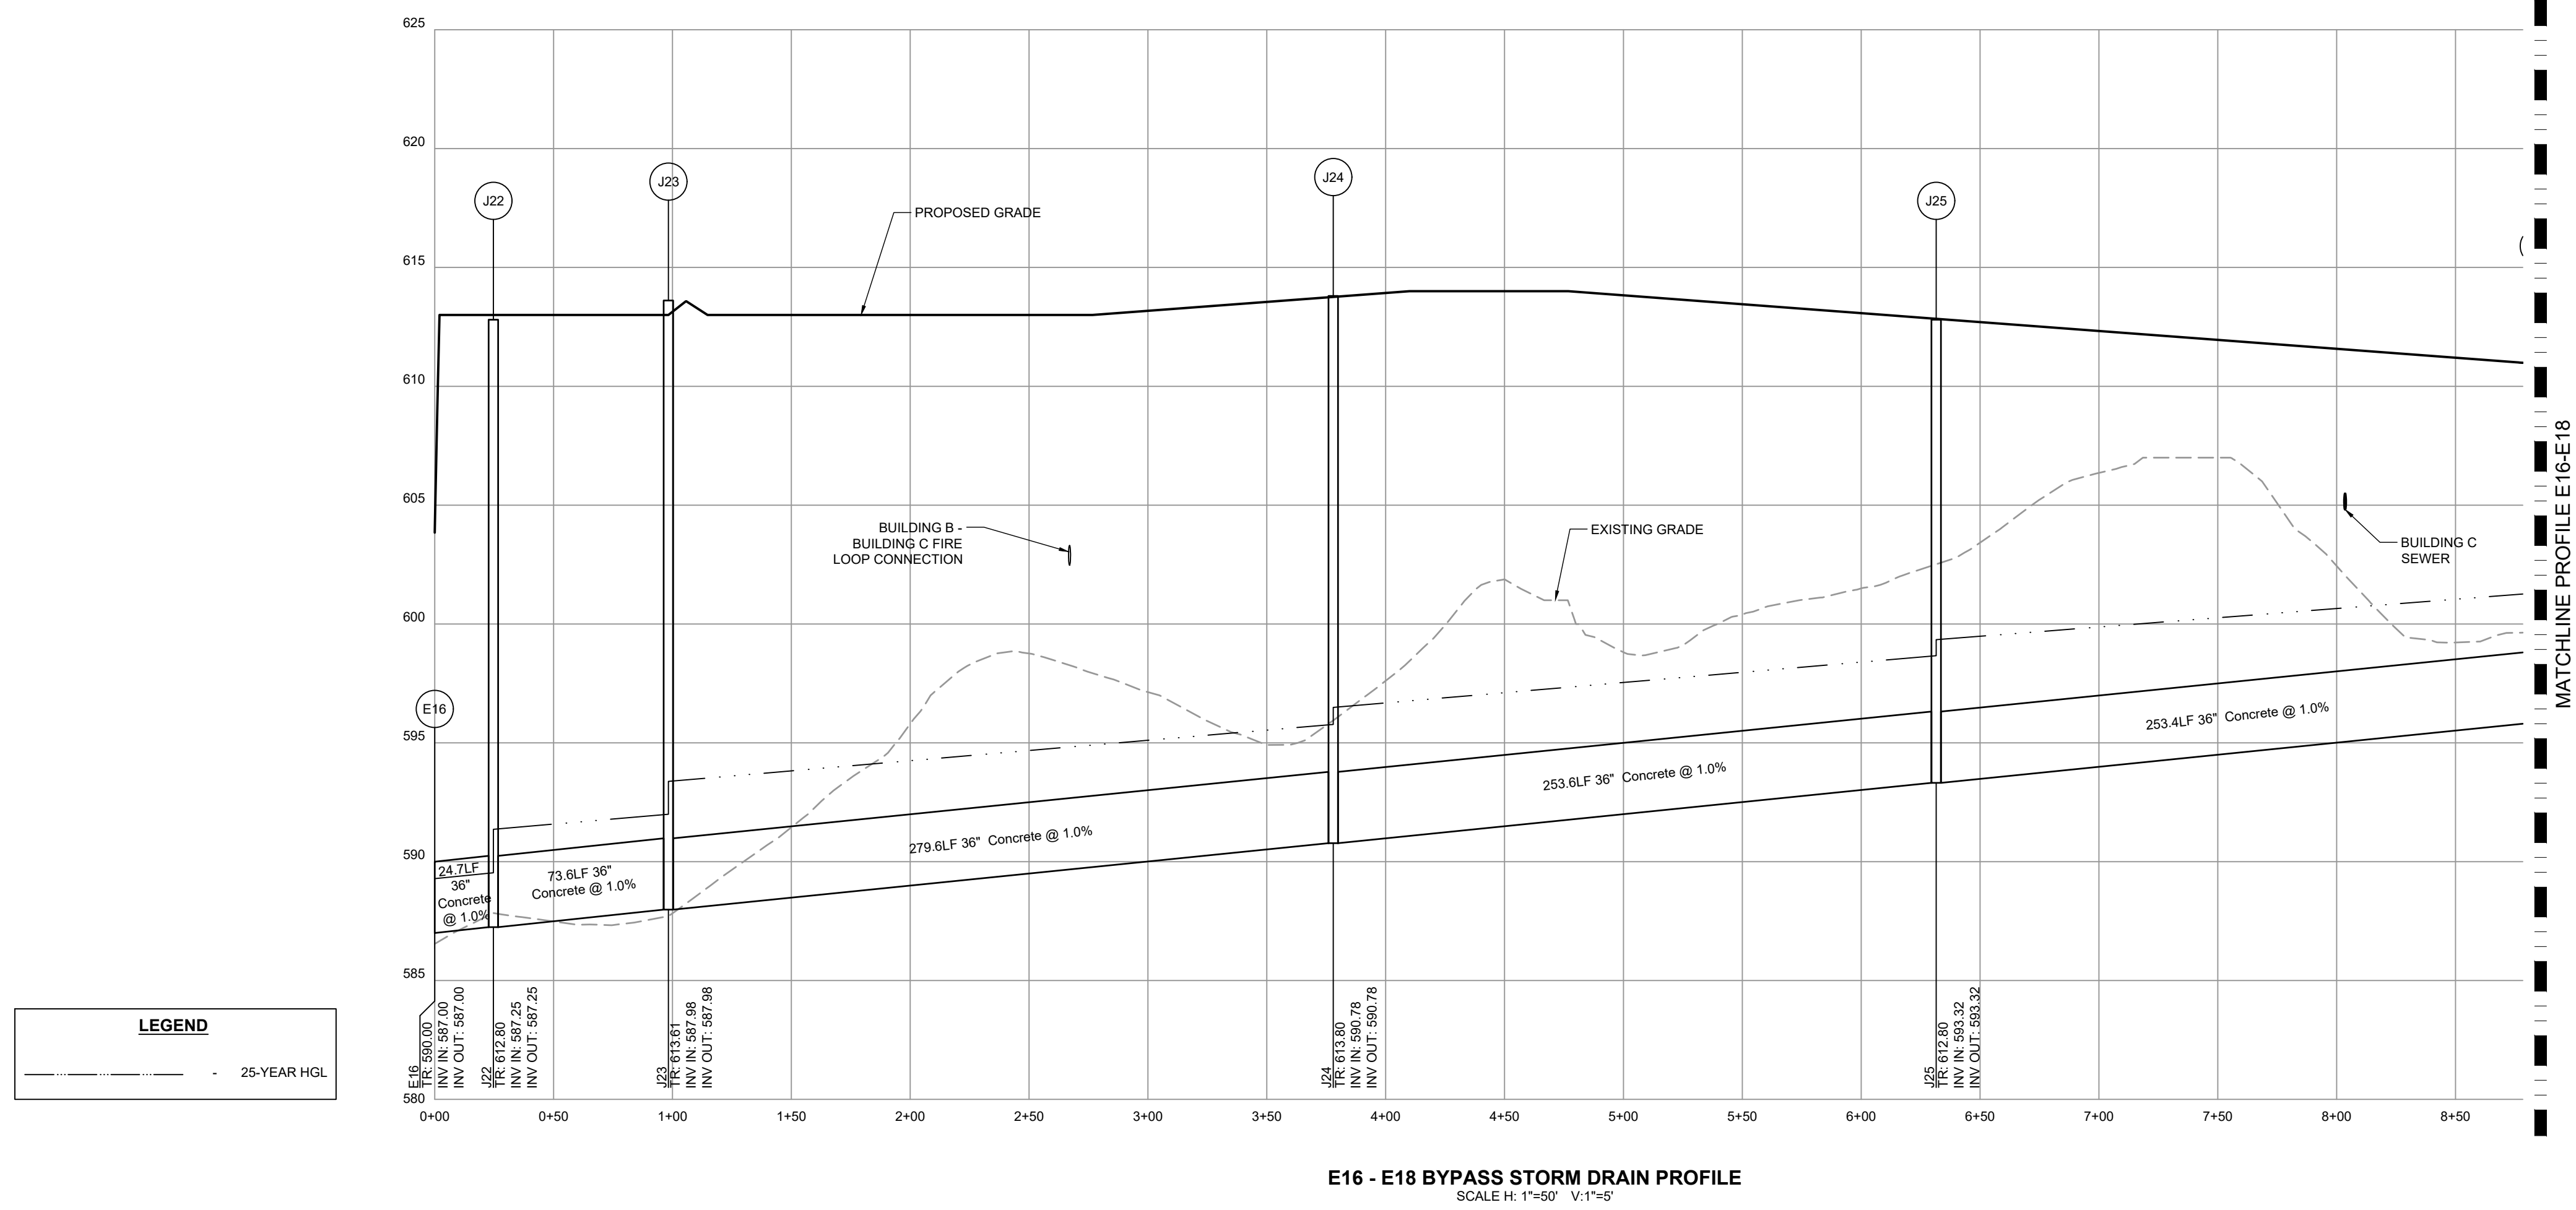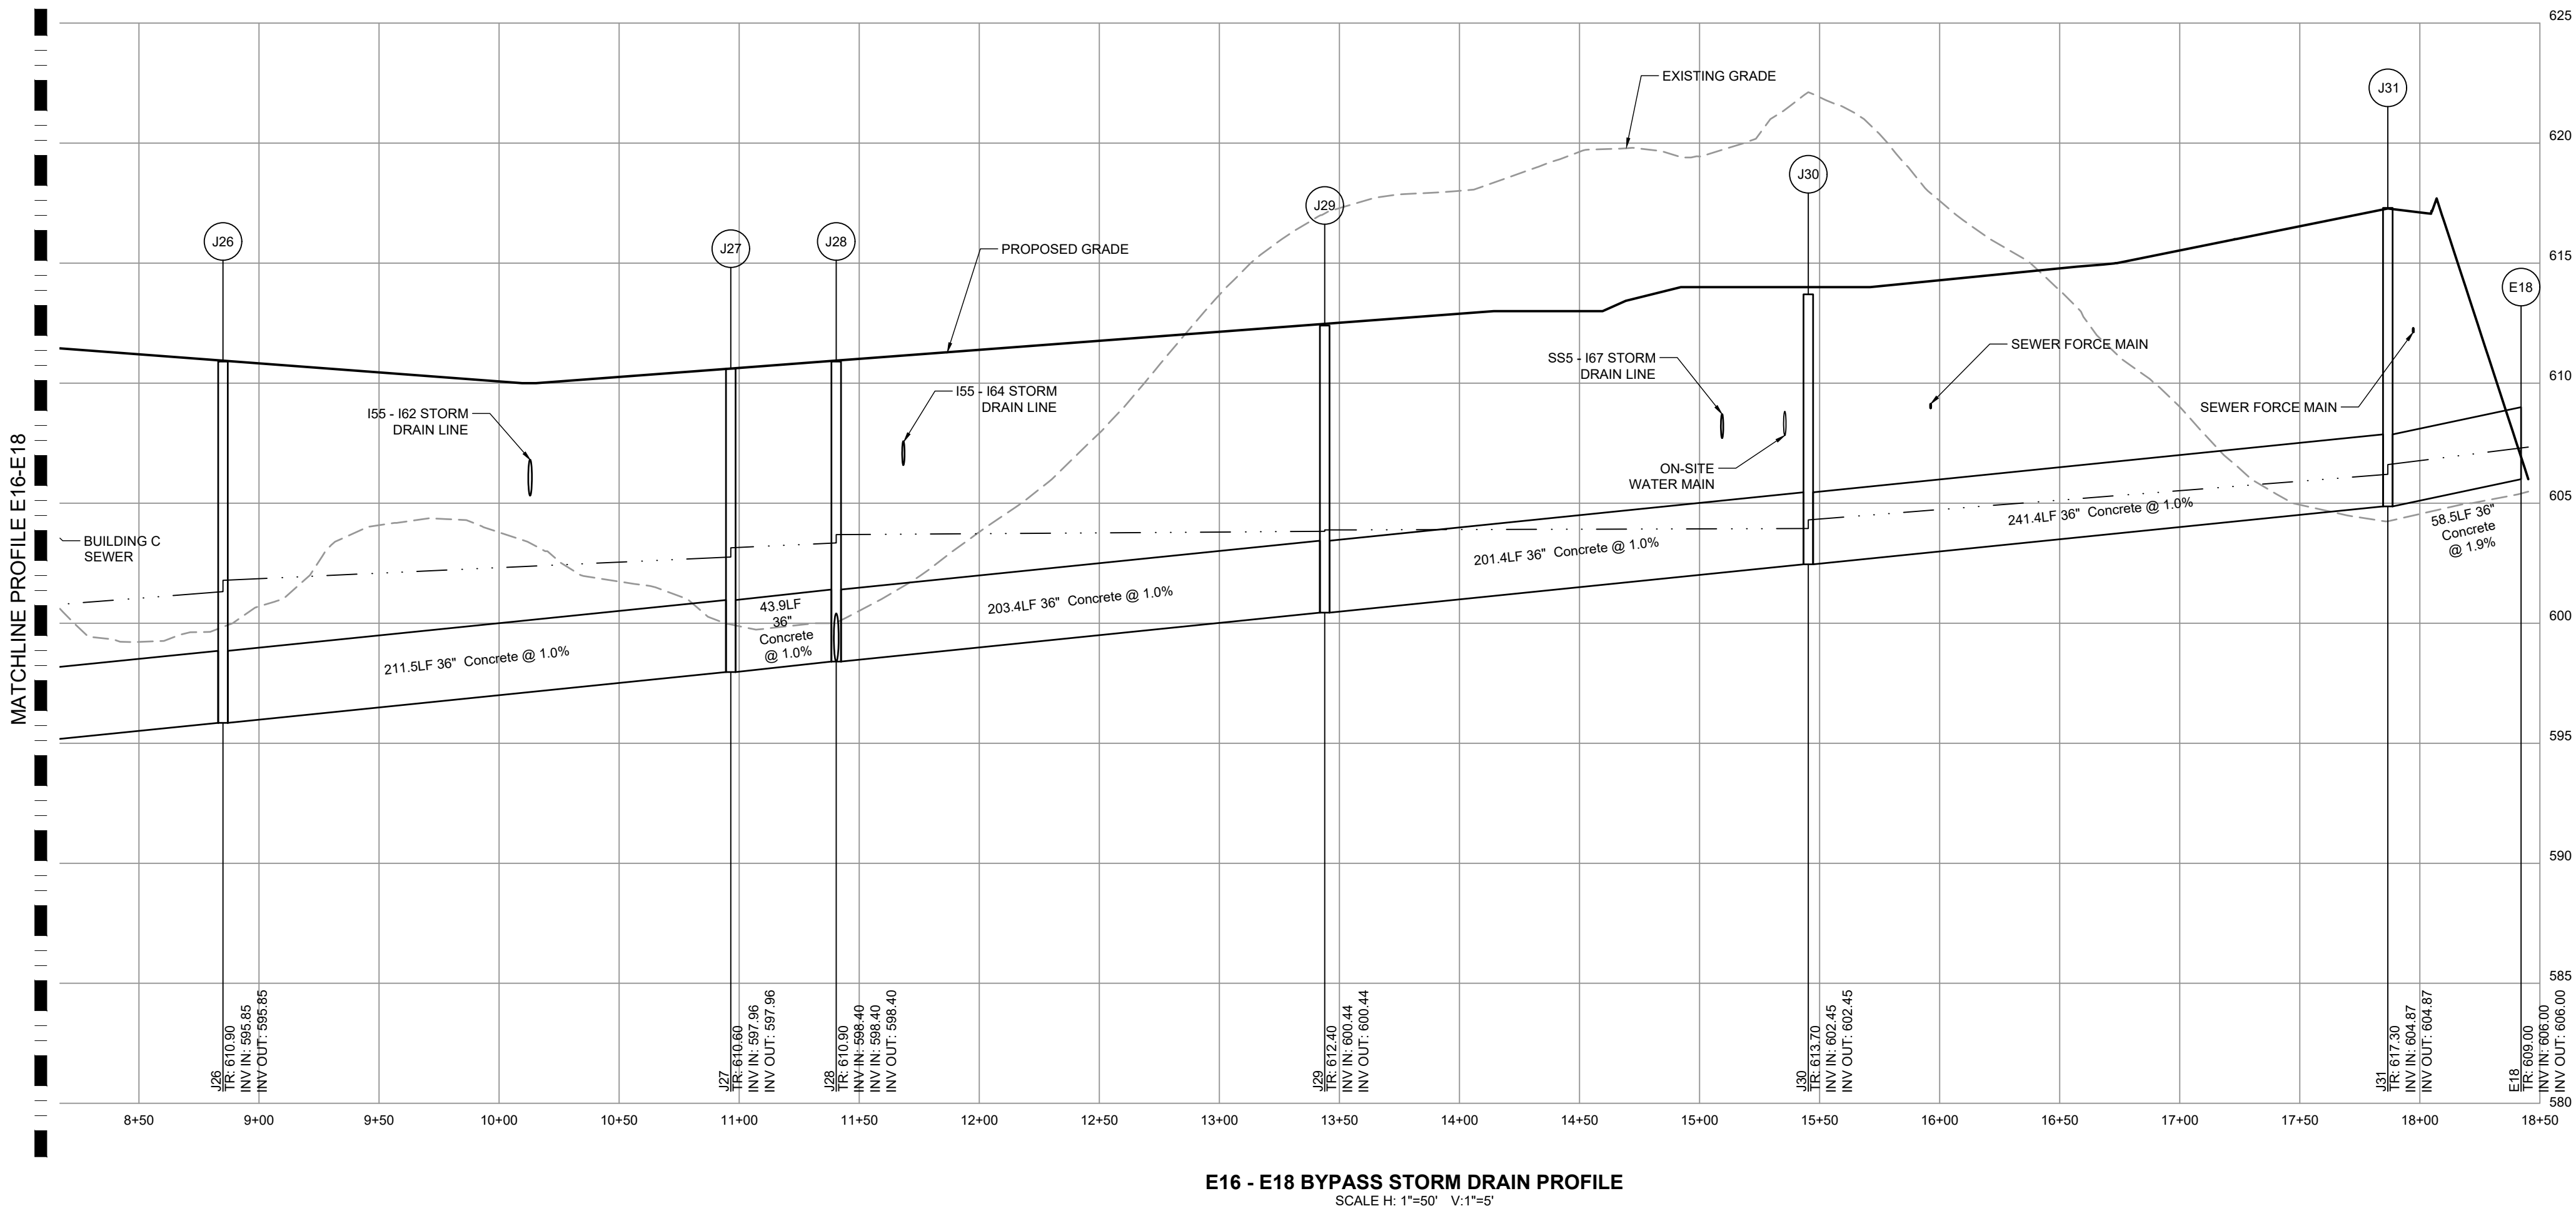

AAMPA HOLDINGS - RITNER HWY

SITUATED APPROXIMATELY 1 MILE FROM SOUTHWEST OF THE INTERSECTION
OF RITNER HIGHWAY (US-11) AND CENTENNIAL ROAD (PA-203)

WEST PENNSBORO TOWNSHIP
CUMBERLAND COUNTY

AAMPA HOLDINGS, LLC
1514 WEST COMMERCE AVENUE, SUITE 203, CHARLISLE, PA 17013
(223) 536-4340

PROJECT NO.	2022-0251
DWY BY	CMH
DATE	11-15-2023
PROJECT MANAGER	JTD
EMAIL	JDoty@sa-inc.com
PROPERTY INFORMATION	46-10-0620-006A
SCALE	1" = 50'
SHEET TITLE	UTILITY PROFILES

UTILITY
PROFILES

C-208
SHEET 22 OF 63

FSA
FREDERICK SEIBERT & ASSOCIATES, INC.
CIVIL ENGINEERS • SURVEYORS • LANDSCAPE ARCHITECTS • LAND PLANNERS
108 SOUTH POTOMAC STREET

MARK	DESCRIPTION	DATE
	Revised per Township Engineer Comments	01/16/24
	Revised per Township Engineer 2nd Comments	02/08/24