




1 TEMPORARY LEACHATE COLLECTION / DETECTION SUMP
BE NOT TO SCALE

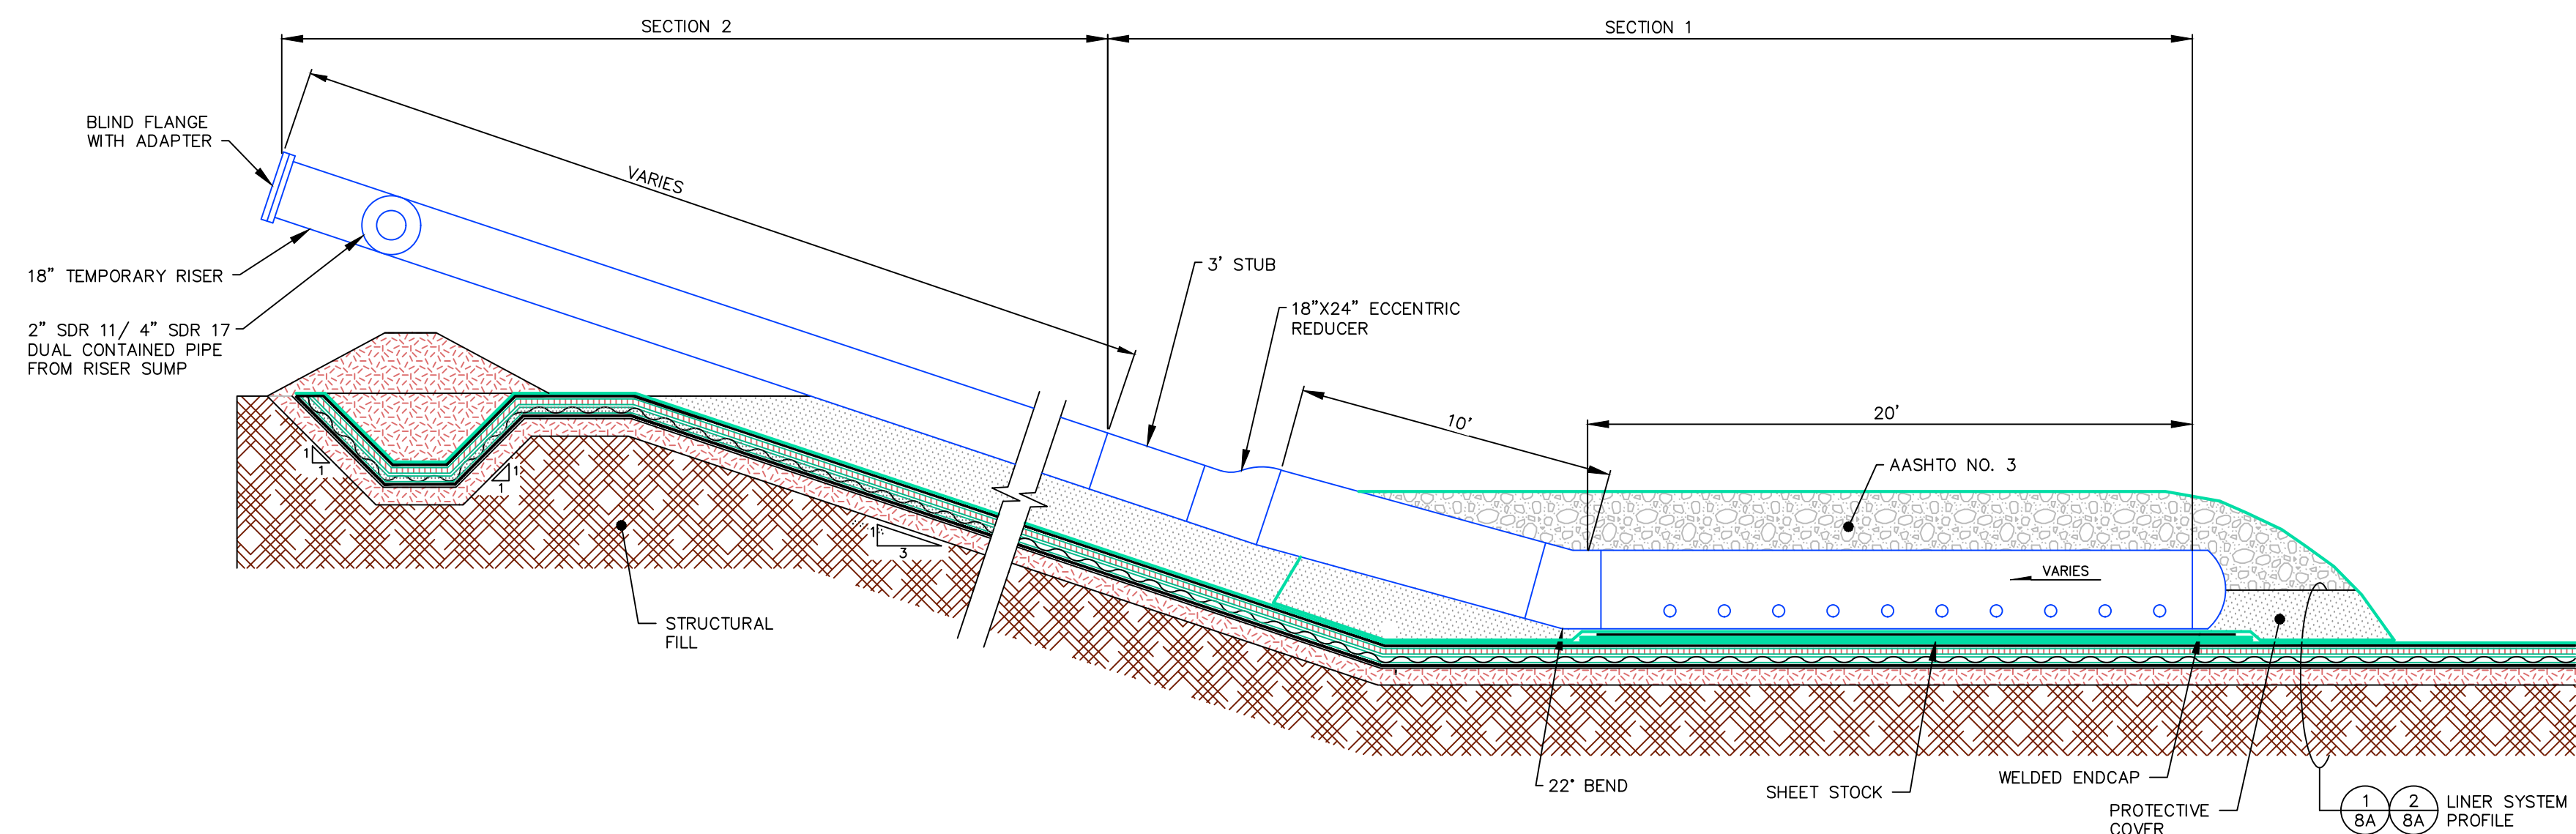

2 TEMPORARY SIDE SLOPE RISER DETAIL (SECTION A-A')
BE NOT TO SCALE

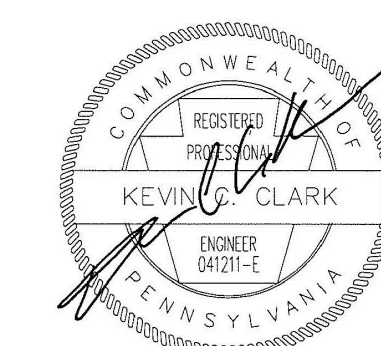

 BAI GROUP INC. Environmental Consultants	REVISIONS		
DELAWARE COUNTY SOLID WASTE AUTHORITY ROLLING HILLS LANDFILL SOUTHERN AREA LANDFILL EXPANSION		DATE: 09/25/17	
EARL TOWNSHIP BERKS COUNTY PENNSYLVANIA		DRAWN BY: SWH	
TEMPORARY LANDFILL SUMP AND LEACHATE CONVEYANCE DETAILS - SHEET 5		CHECKED: KCC	
		BAI DRAWING NO: DCSWA-107D017E	
State College Office (814) 238-2090	Delaware Valley Office (610) 495-5585	SHEET NO: 8E OF 11	