



Wednesday, January 3, 2018 5:06:46 PM


R:\2015\152596 - SGI Disposal Embankment\Drawings\Northern Tract\Exhibit 13-Sediment Pond 1 Cross-Sections-R0.dwg

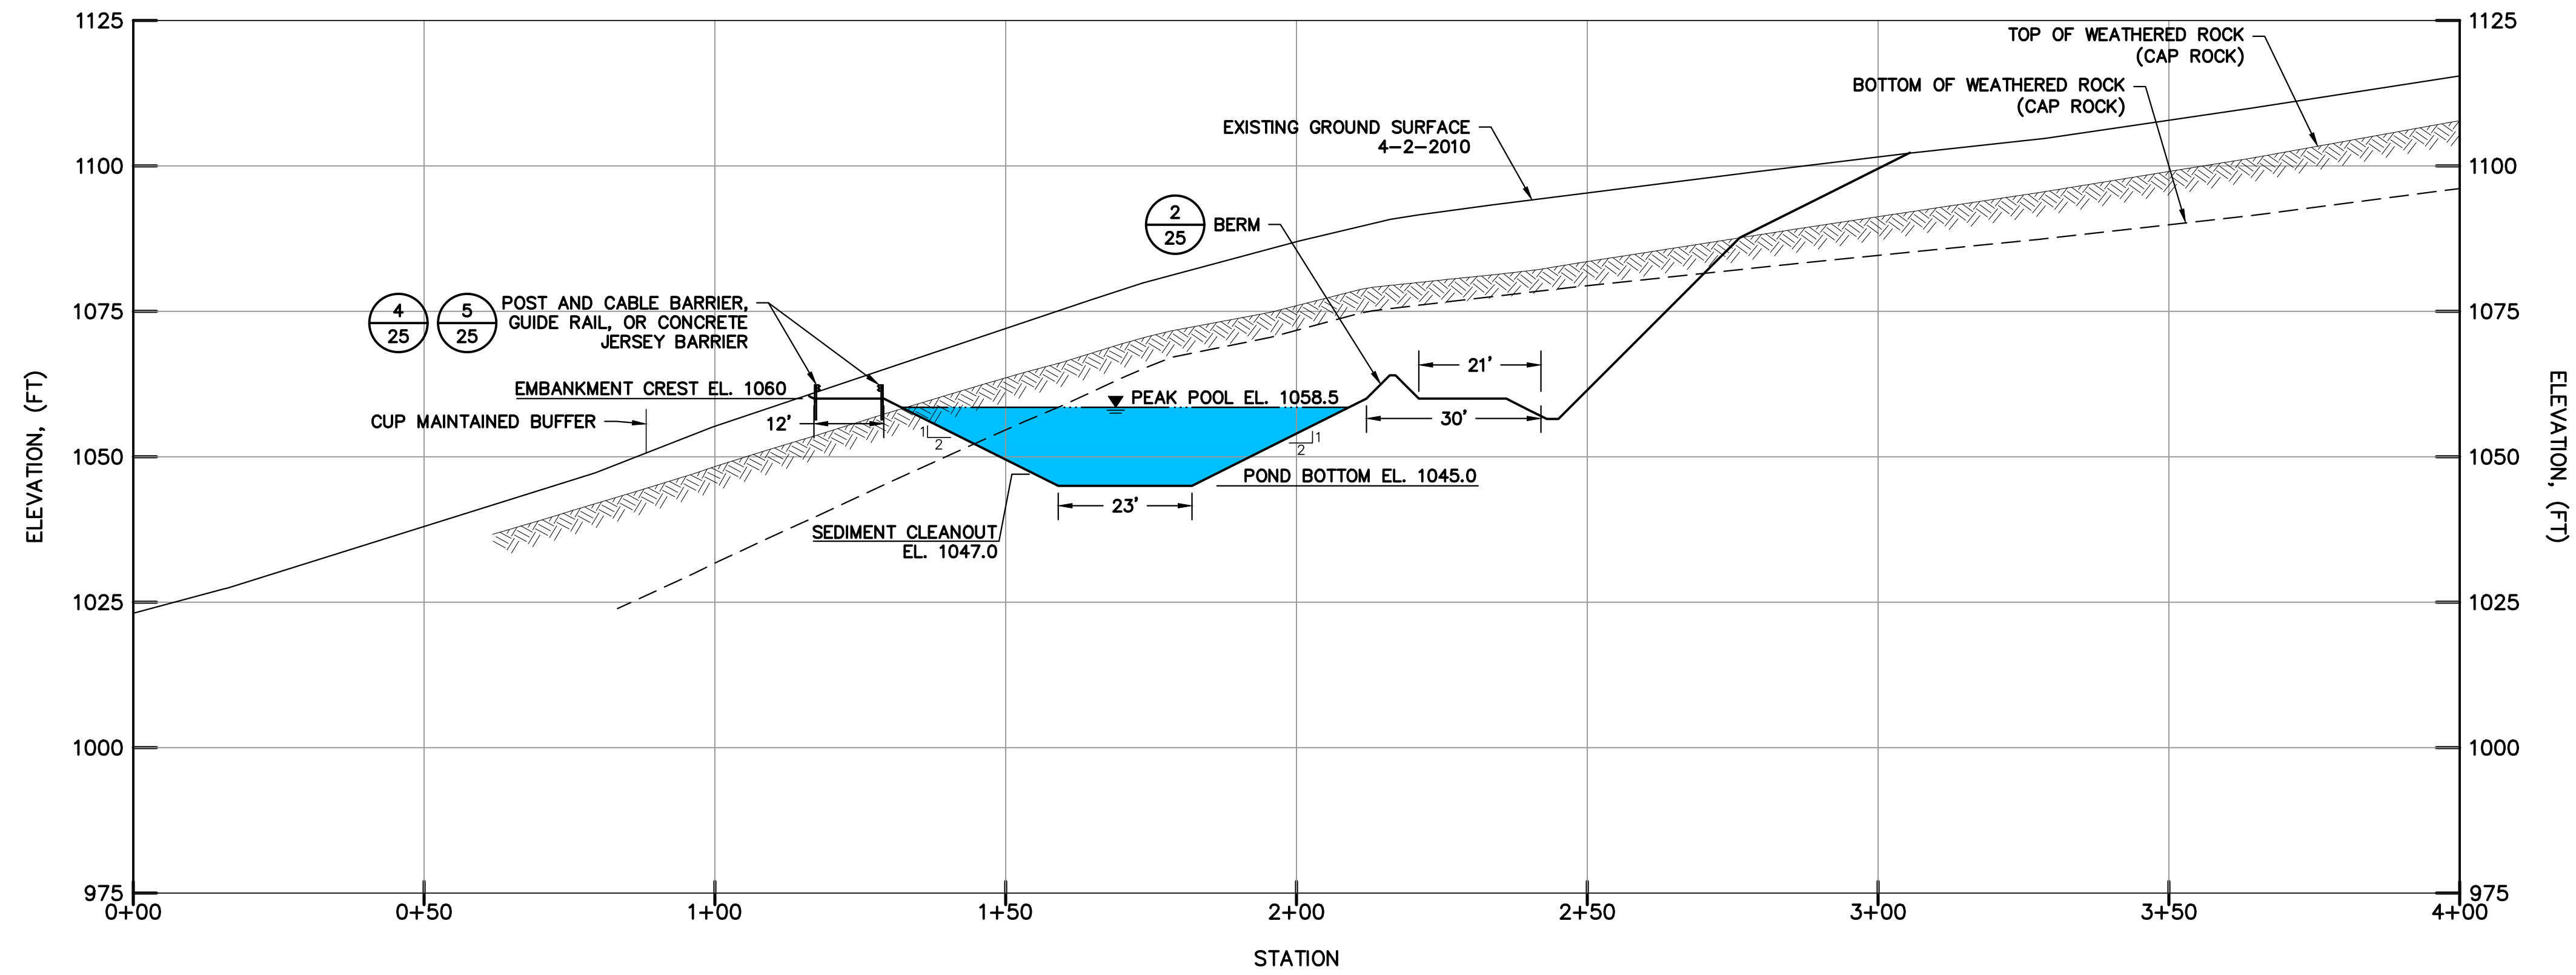

NT POND NO. 1 - SECTION C-C

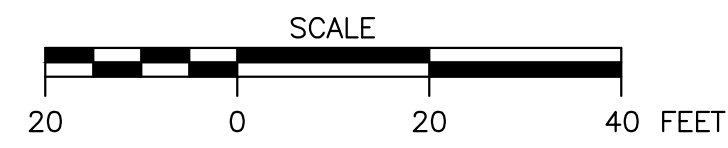

NOTES / REVISIONS						
ISSUED FOR	DATE	REV.	REVISION DESCRIPTION	MADE BY	CHKD BY	DATE
		4				
		3				
		2				
		1				

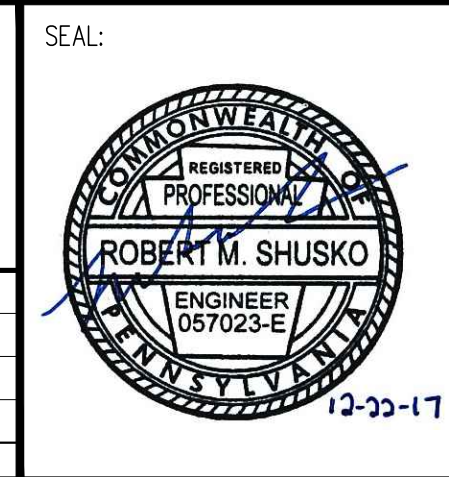

SEAL:

D'APPOLONIA
 701 RODI ROAD, FLOOR 2
 PITTSBURGH, PENNSYLVANIA 15235-4559
 (412) 856-9440 FAX (412) 856-9535

PROJECT NUMBER: 152596A
 FILE NAME: Exhibit 13-Sediment Pond 1 Cross-Sections-R0.dwg

DRAWN BY: AJM
 CHECKED BY: RMS/MDW

DATE: 9/29/2016
 DATE: 12/22/2017

SPECIALTY GRANULES LLC
CHARMIAN - NORTHERN TRACT QUARRY

EXHIBIT 13
 NT POND NO. 1 - CROSS-SECTIONS

SCALE: AS SHOWN
 DRAWING NO. 31
 REV 0