

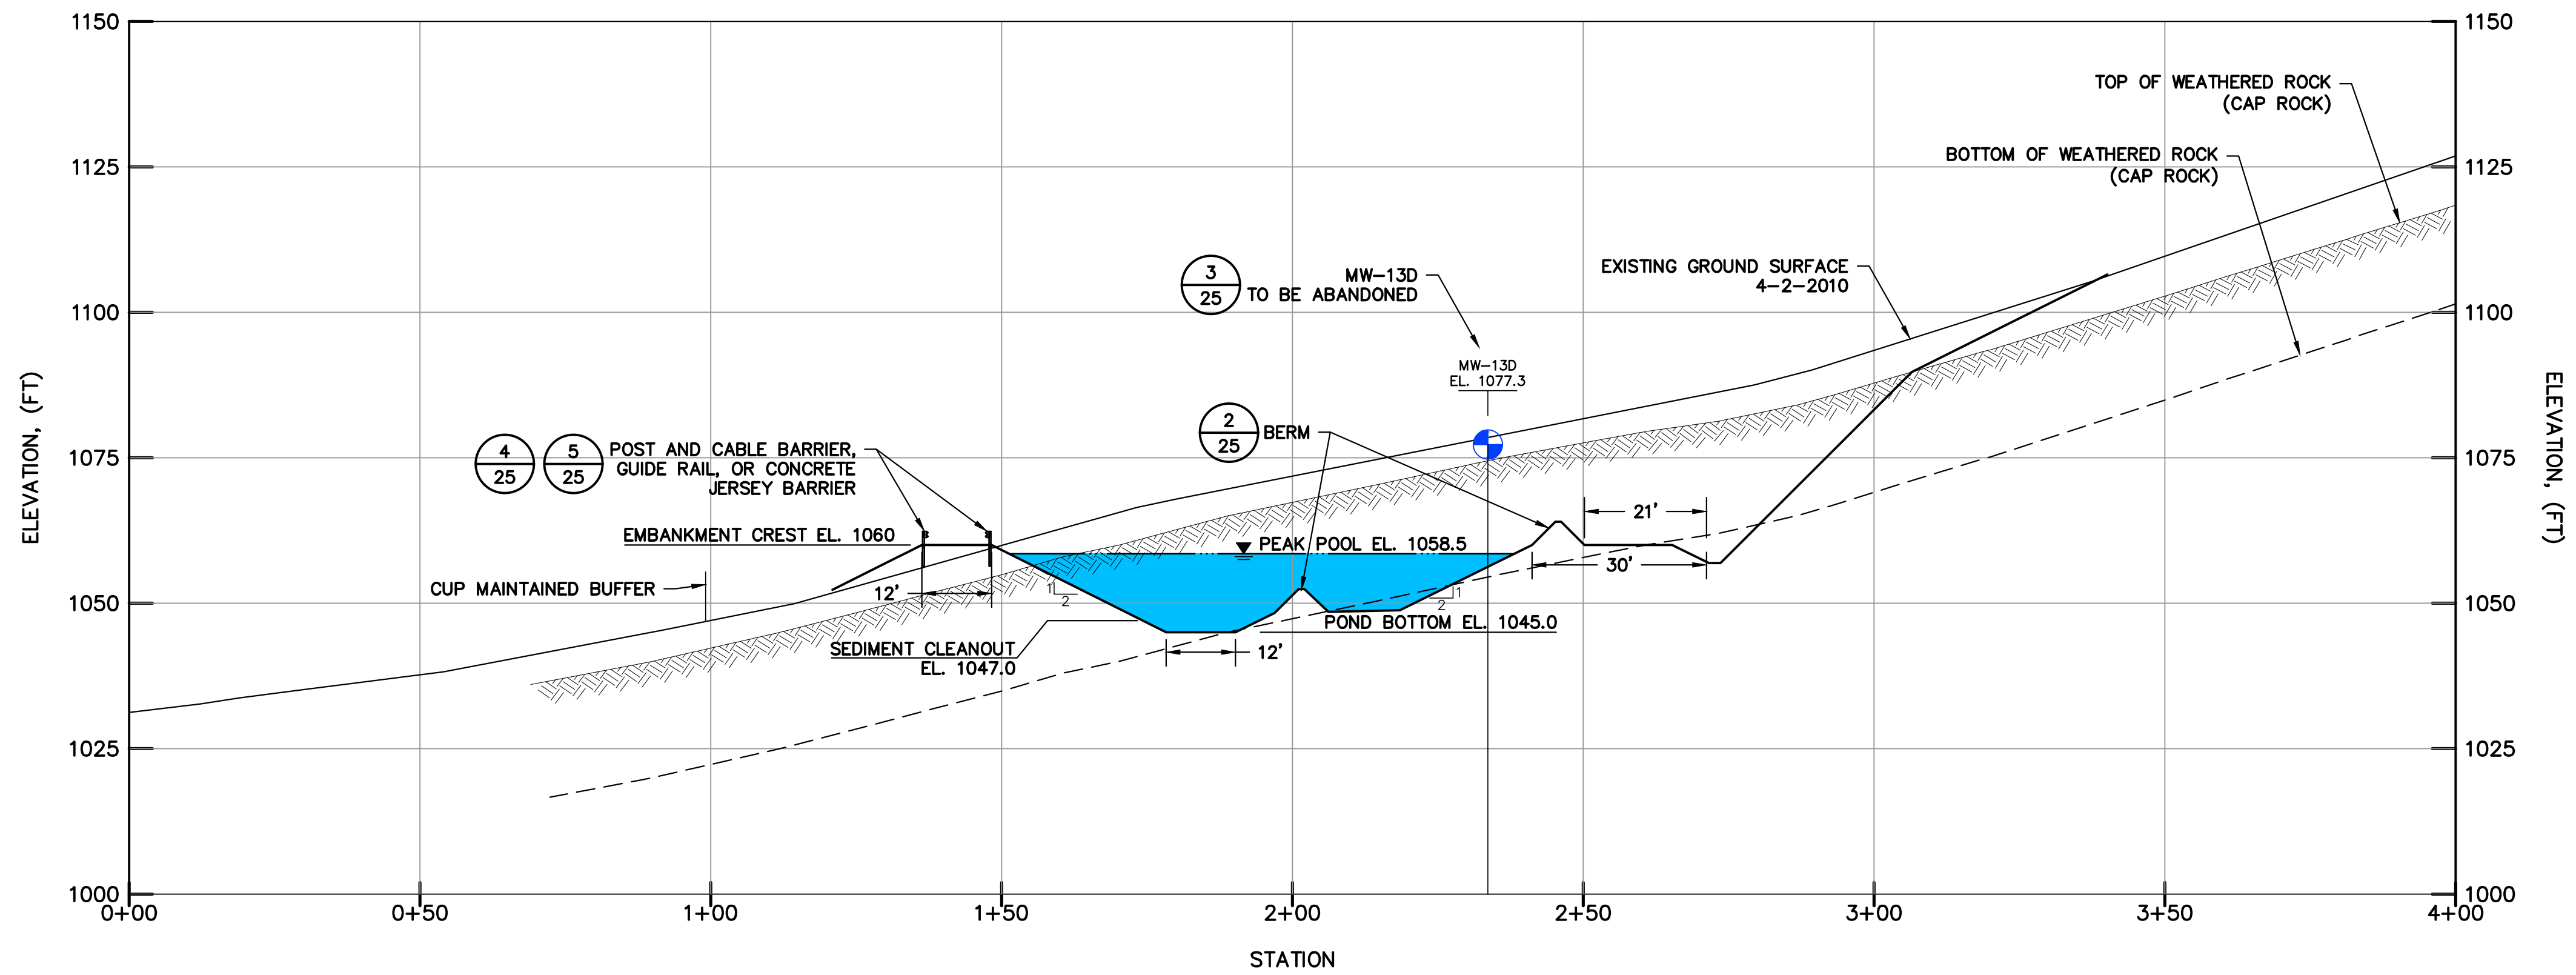


NT POND NO. 1 – SECTION A-A

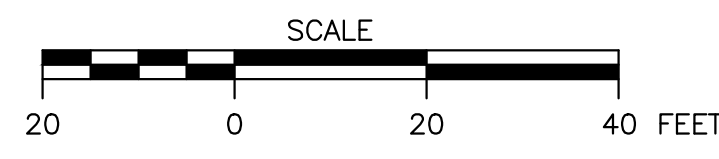


NT POND NO. 1 – SECTION B-B

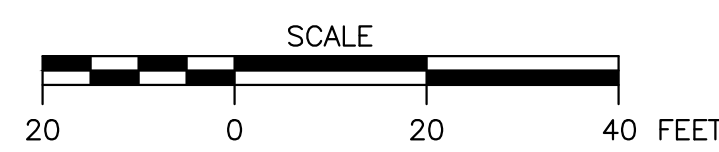

NOTES / REVISIONS

ISSUED FOR	DATE	REV.	REVISION DESCRIPTION	MADE BY	CHKD BY	DATE
		4				
		3				
		2				
		1				

SEAL:

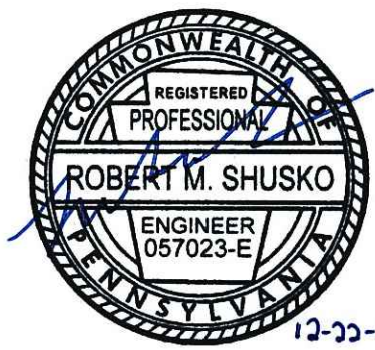

D'APPOLONIA
701 RODI ROAD, FLOOR 2
PITTSBURGH, PENNSYLVANIA 15235-4559
(412) 856-9440 FAX (412) 856-9535



PROJECT NUMBER: 152596A
FILE NAME: Exhibit 13-Sediment Pond 1 Cross-Sections-R0.dwg

DRAWN BY: AJM
CHECKED BY: RMS/MDW
DATE: 9/29/2016
DATE: 12/22/2017

SPECIALTY GRANULES LLC
CHARMIAN - NORTHERN TRACT QUARRY

EXHIBIT 13
NT POND NO. 1 – CROSS-SECTIONS

SCALE: AS SHOWN
DRAWING NO. 30
REV 0